


PLAN OF ALLOTS 42 TO 48 (INC) SEC 72 PARISH OF MANLY COVE

COUNTY OF CUMBERLAND

NOTATION PLAN

AT KILLARNEY HEIGHTS.

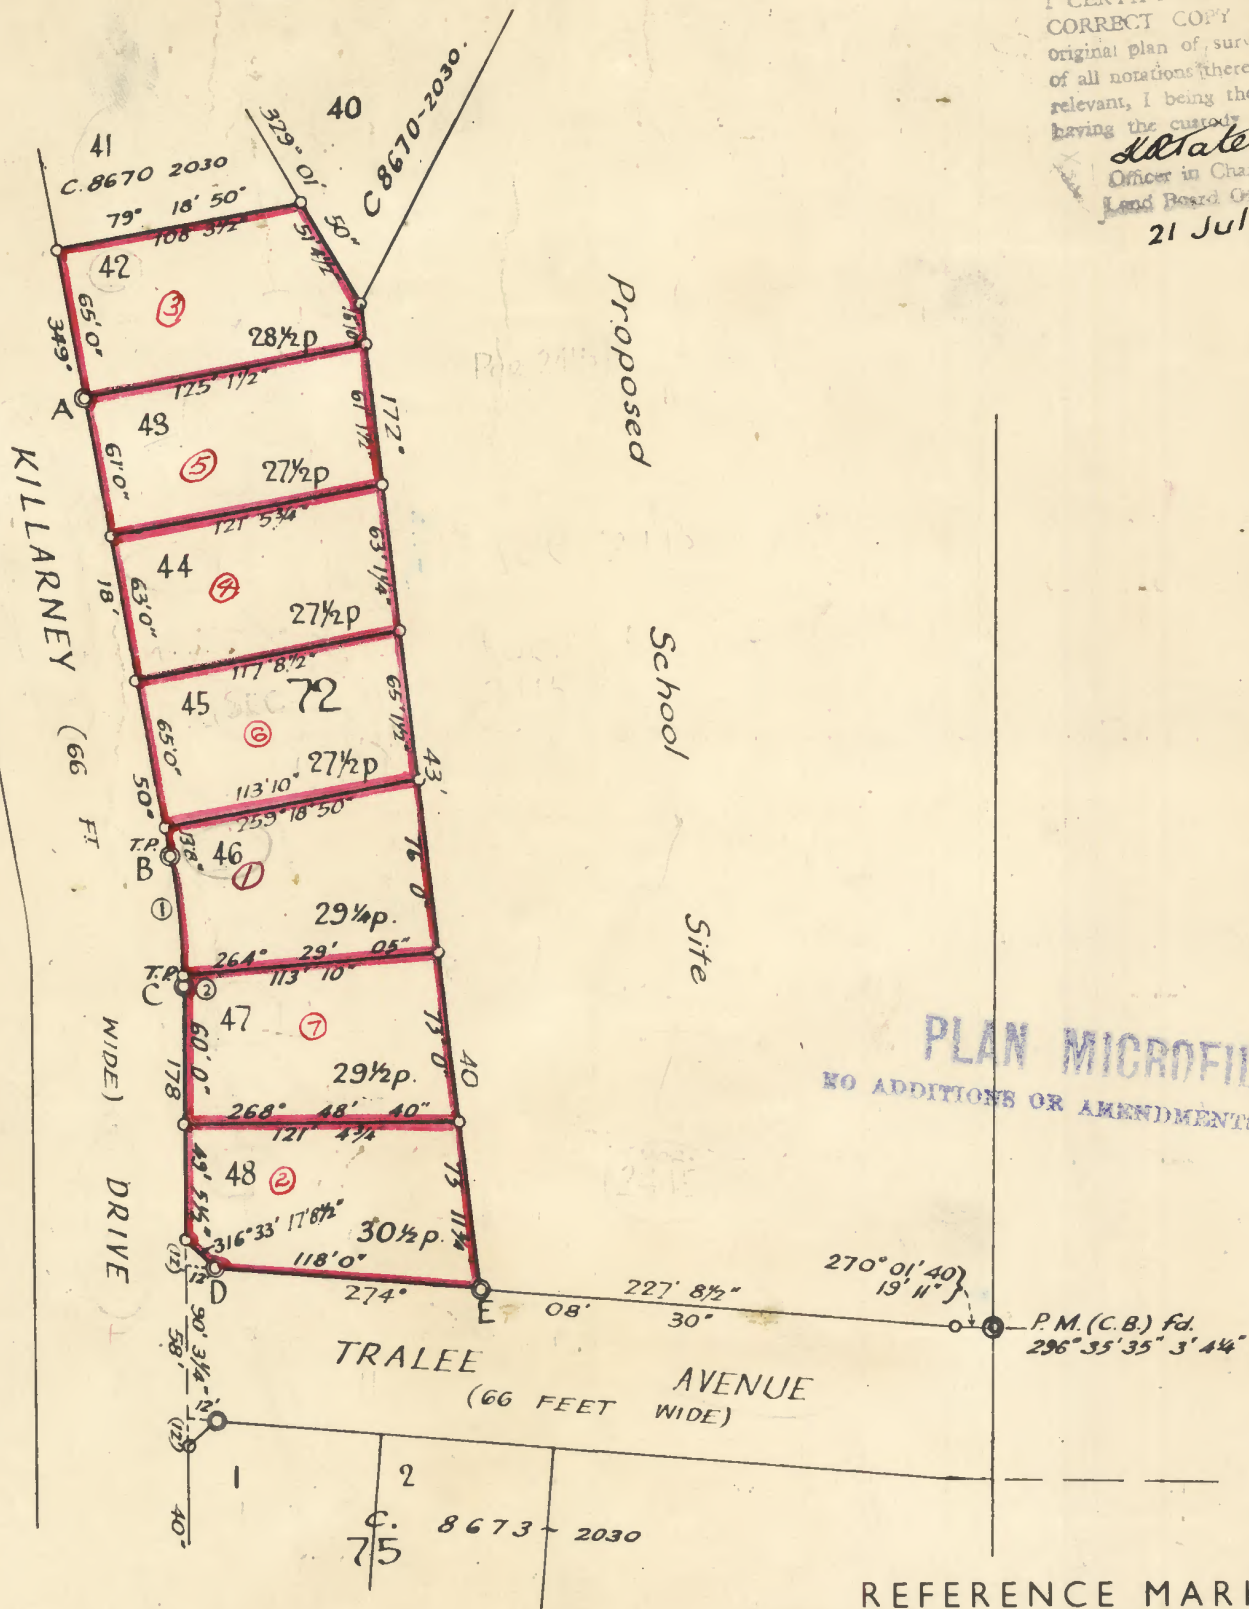

NOTATION PLAN.
 I CERTIFY that this is a
 CORRECT COPY of the
 original plan of survey and
 of all notations thereon now
 relevant, I being the officer
 having the custody thereof.
Aldate
 Officer in Charge
 Land Board Office
 21 July '65

PLAN MICROFILMED
 NO ADDITIONS OR AMENDMENTS TO BE MADE

REFERENCE TO CURVES.

Nº	RAD.	ARC	CHORD.
①	333'	52' 2"	353' 47' 45" 52' 1 1/4"
②	333'	4' 0"	358' 38' 4' 0"

NOTATION PLAN

FEET
 SCALE 80 CHAINS TO AN INCH
 CAT. NO. C. 8672.2030.

REFERENCE MARKS

CORNER	BEARING	FROM	LINKS	NO. ON TREE
A	79° 18' 50"	Bolt in rock	1' 6"	
	79° 18' 50"	D. H. & W.	16' 3"	
B	79° 18' 50"	Conc. Block	1' 6"	
	79° 18' 50"	D. H. & W.	16' 6"	
C	88° 58' 40"	Conc. Block	1' 6"	
	88° 58' 40"	D. H. & W.	17' 0"	
D.	4° 08' 30"	Bolt in rock	1' 6"	
E	Numbered Peg on corner			72 48
	4° 08' 30" G.I.P.		1' 6"	
	Numbered Peg on corner			72 48

Note: Numbered Pegs on all allotment corners unless where otherwise shown.

NOTATION PLAN Land District Metropolitan Papers LB. 59-1650
 MEASURED FOR DISPOSAL Pks. 59-3846

Title to be limited to the surface and a depth of 50 feet below the surface.
 Within: R.2716 from Occupation under any Miner's Right or Business License, notified 28th Oct., 1960.
 " R.2727 from Leasing Provisions of the Mining Act, notified 5th May 1961
 Partly Within: R.70989 for Future Public Requirements, notified 24th Sept., 1943 (allots. 43 to 48 incl.) Rev'd 14.2.64

Allot. 42 Offered for Sale on 16.11.63 Gaz. 11.10.63.
 Allots 43-48 Offered for sale on 15.2.64 Gaz 10.1.64

Allot. 42 Joan Valentine DP. Sale completed. Ten 65-976. Grant limited to the surface and depth of 50 feet.
 ③

Allot. 43 Peter William & Josephine Anne Gately DP. Sale completed. Ten. 65-6989.
 ④ Grant limited to surface and depth of 50 feet.

Allot. 44 John Miller DP. Sale completed. Ten 65-3361. Grant limited to the surface and depth of 50 feet.
 ⑤

Allot. 45 Raymond Charles Smith & Claire Ellen Sutherland DP. Now Raymond Charles & Claire Ellen Smith. Sale completed. Ten. 66-1304. Grant limited to surface and depth of 50 feet.
 ⑥

Allot. 46 John & Margaret Anne & Lillian Margaret Vile DP sale completed Ten. 64-2576.
 ⑦ Grant restricted to surface and depth 50 feet.

Allot. 47 Part Sp.L. 63/6 United Grand Lodge of N.S.W. Withdrawn.
 ⑧ Eric Albert & Florence Helen Beattie DP. Sale completed. Ten. 66-2322. Grant limited to surface and depth of 50 feet.

Allot. 48 Part Sp.L. 63/6 United Grand Lodge of N.S.W. Withdrawn.
 ⑨ Lancelot John Fitzgerald DP. Sale Completed. Ten 64-2316. Grant restricted to surface and depth of 50 feet.

AZIMUTH TAKEN FROM ALLOTS 12-20 & 30-41, SEC. 72.
 FIELD BOOK L22268 PAGES 13-20.

I, Robert Bazou Alderton, of Rygate & West, Bligh St, Sydney a Surveyor registered under the Surveyors Act, 1929-1946, hereby certify that the survey represented in this plan is accurate and has been made by me under my immediate supervision in accordance with the Survey Practice Regulations, 1933, and the special requirements of the Department of Lands and was completed on 15 November 1963

Signature: *RBA*
 Surveyor registered under the Surveyors Act, 1929-1946.

CHECKED & CHARTED 12.11.1963
 EXAMINED 25.11.1963
 PLAN APPROVED
 Authorised Officer: *[Signature]* 25.11.1963