


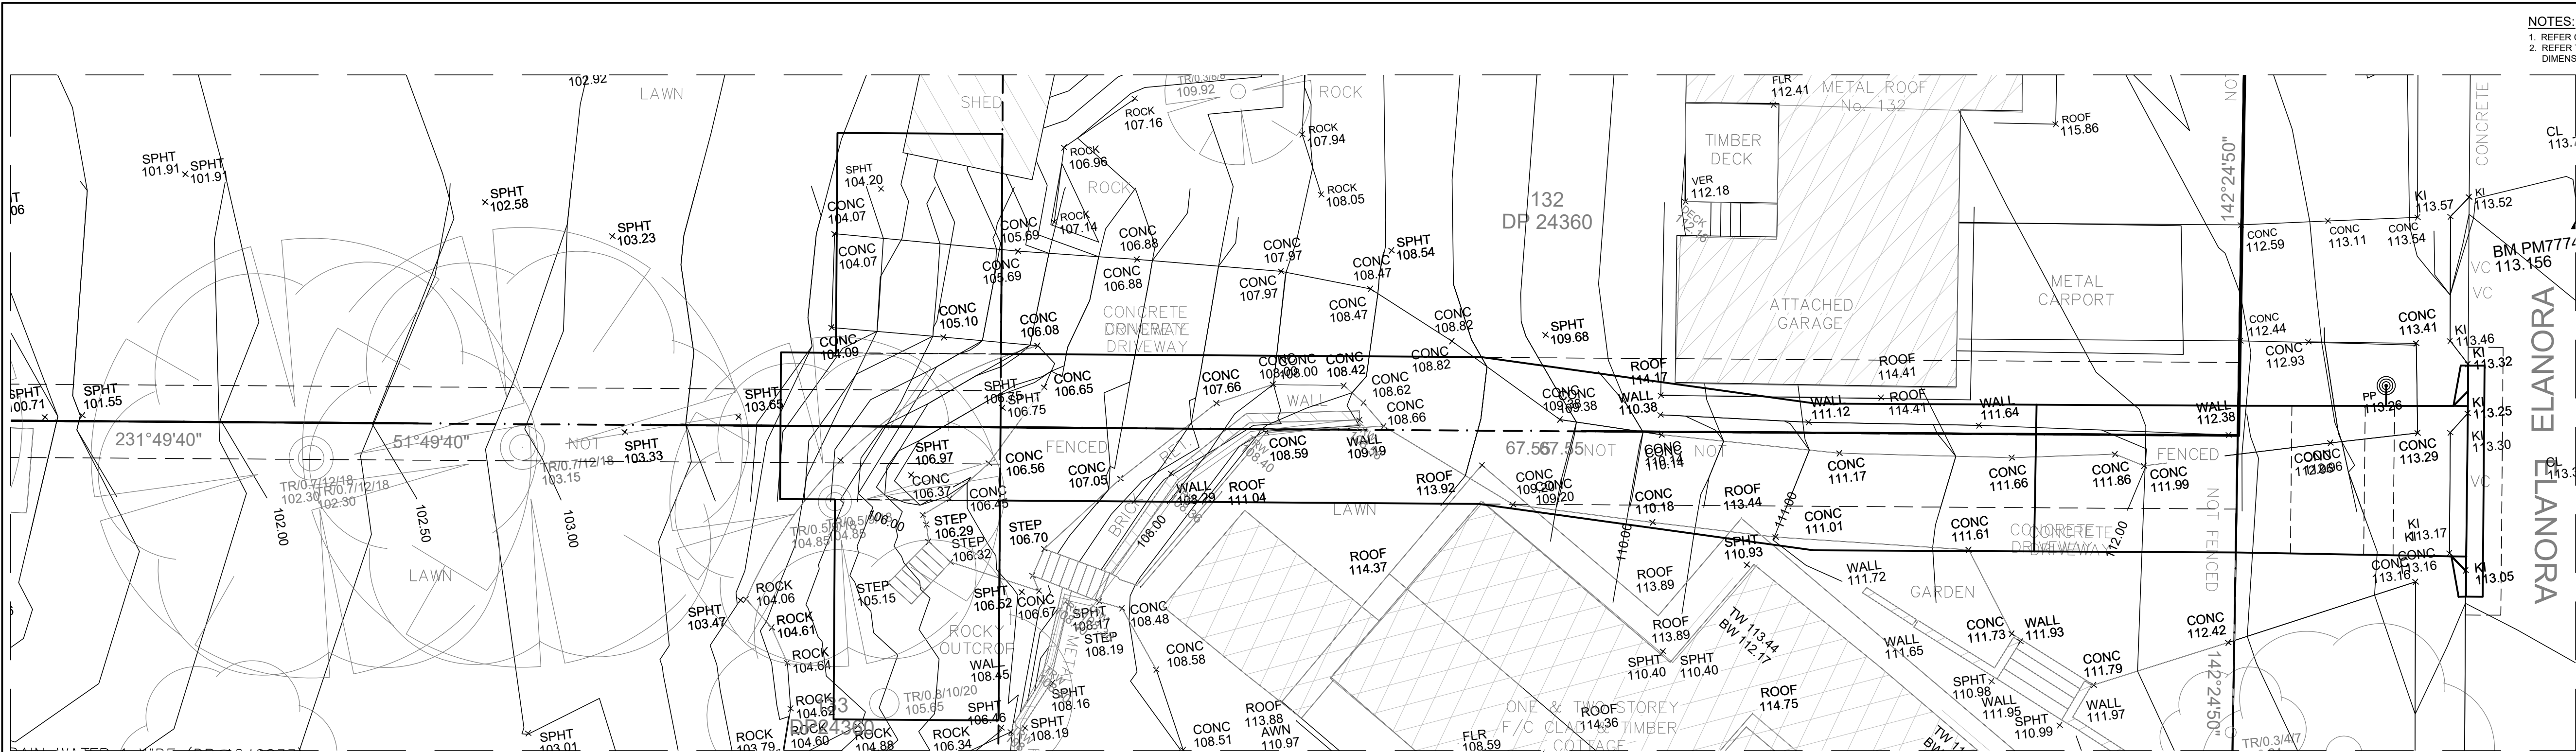

NOTES:
1. REFER GENERAL NOTES FOR SPECIFICATIONS
2. REFER TO ARCHITECTS DRAWINGS FOR ALL SET-OUT
DIMENSIONS, LEVELS, SETDOWNS, HOBS AND FALLS


ALL DRAWINGS, REPORTS, SPECIFICATIONS, BILLS OF QUANTITIES, CALCULATIONS AND ANY OTHER RELEVANT DOCUMENTS
WHICH THIS PROJECT SHALL REMAIN THE PROPERTY OF PORTES ENGINEERS AUSTRALIA

PORTES

NEW DRIVEWAY DETAIL PARTIAL PLAN

1:100 @ A1

NOTE:
REFER TO C2.0 FOR DRIVEWAY DETAILS AND SECTIONS

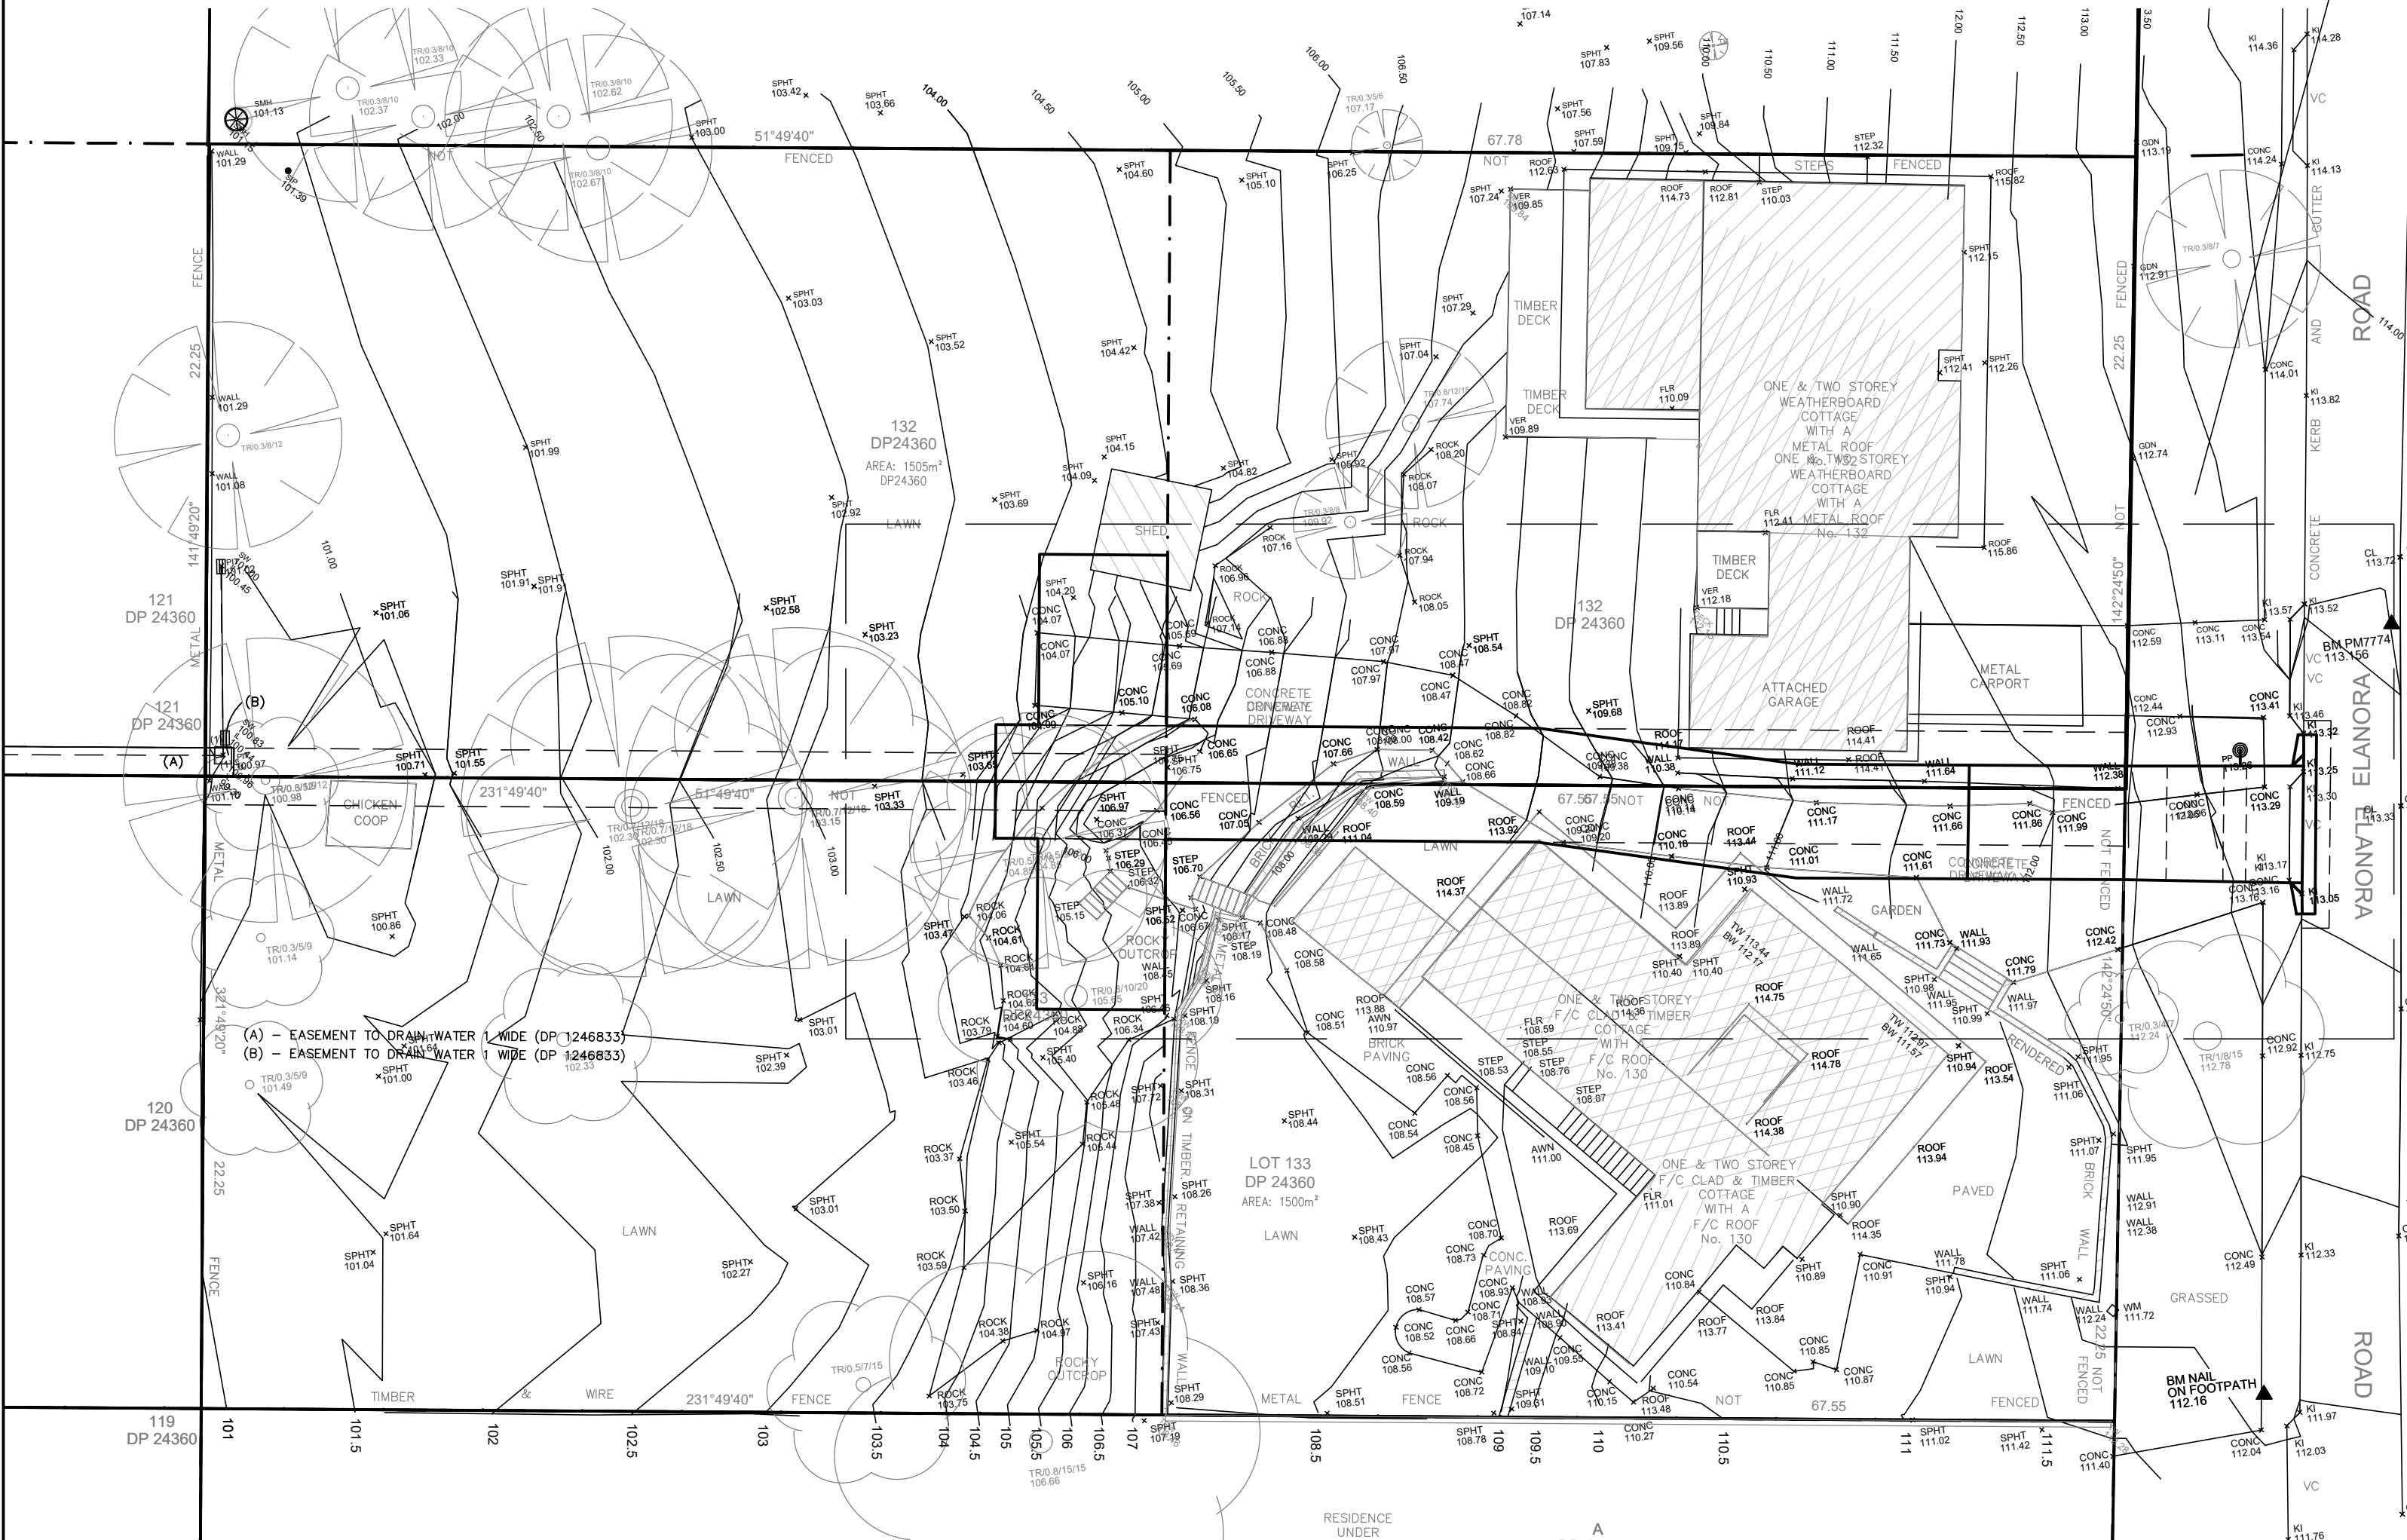

NEW DRIVEWAY DETAIL PARTIAL PLAN

1:200 @ A1

NOTE:
REFER TO C2.0 FOR DRIVEWAY DETAILS AND SECTIONS



Registered Professional Engineer 1149560
Mr Marcio Rodrigues Portes
MIEAust CPEng (Civil/Structural) NPBR
Signature: [Signature] Date: [Date]
Registered on the NPBR in the Category of
Civil/Structural
National Professional Engineers Register

NO INSPECTION = NO CERTIFICATE

IF IN DOUBT ASK

Issue	Description	By	Date
C	ISSUED FOR COMMENTS	GL	25-10-2019
B	ISSUED AS REQUESTED	GL	02-09-2019
A	ISSUED FOR COMMENTS	GL	23-07-2019

REVISION

ARCHITECTURAL DESIGN

studio Elias Metry

Suite 2, Level 1, 44 Birmingham Street,
Alexandria NSW 2015 | +61410 440 211
elias@studioem.com.au

PORTES

Civil & Structural Engineers

Portes Project & Services Pty Ltd
13 Glyn Street Wiley Park NSW 2194
P.O.BOX. 4173 Bexley North NSW 2207
Tel: 02 9703 3650 Mobile: 0412 258 348
Email: info@portes.com.au www.portes.com.au

PROJECT TITLE:

PROPOSED DRIVEWAY CROSSING
AT 130 & 132 ELANORA ROAD,
ELANORA HEIGHTS NSW
for COSIMO & KELLY GALLO

DRAWING TITLE:

VEHICULAR CROSSING
RESIDENTIAL

DRAWN:	DESIGN:	DRAWING SIZE
GL	MP	A1

DATE:	SCALE:
17-07-2019	UNO 1:100 @ A1 1:200 @ A3

PROJECT NUMBER:

19-240

DRAWING NUMBER:

C1.0

ISSUE:

C

IF IN DOUBT ASK

NO INSPECTION = NO CERTIFICATE

0 1 2 3 4 5 6 7 8 9 10