

L.G.A. PITTWATER


DATUM : A.H.D.

0 1 2 3 4 5 10




PLOT SCALE 1 : 100 ON A2 SHEET

SITE SURVEY
SHOWING SELECTED LEVELS AND DETAIL OVER
LOT 1 IN DP 221072 BEING 376 BARRENJOEY ROAD, NEWPORT.

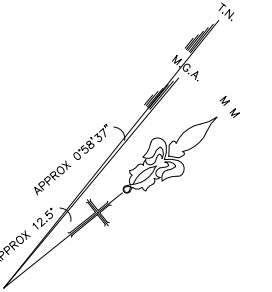

B A R R E N J O E Y R O A D

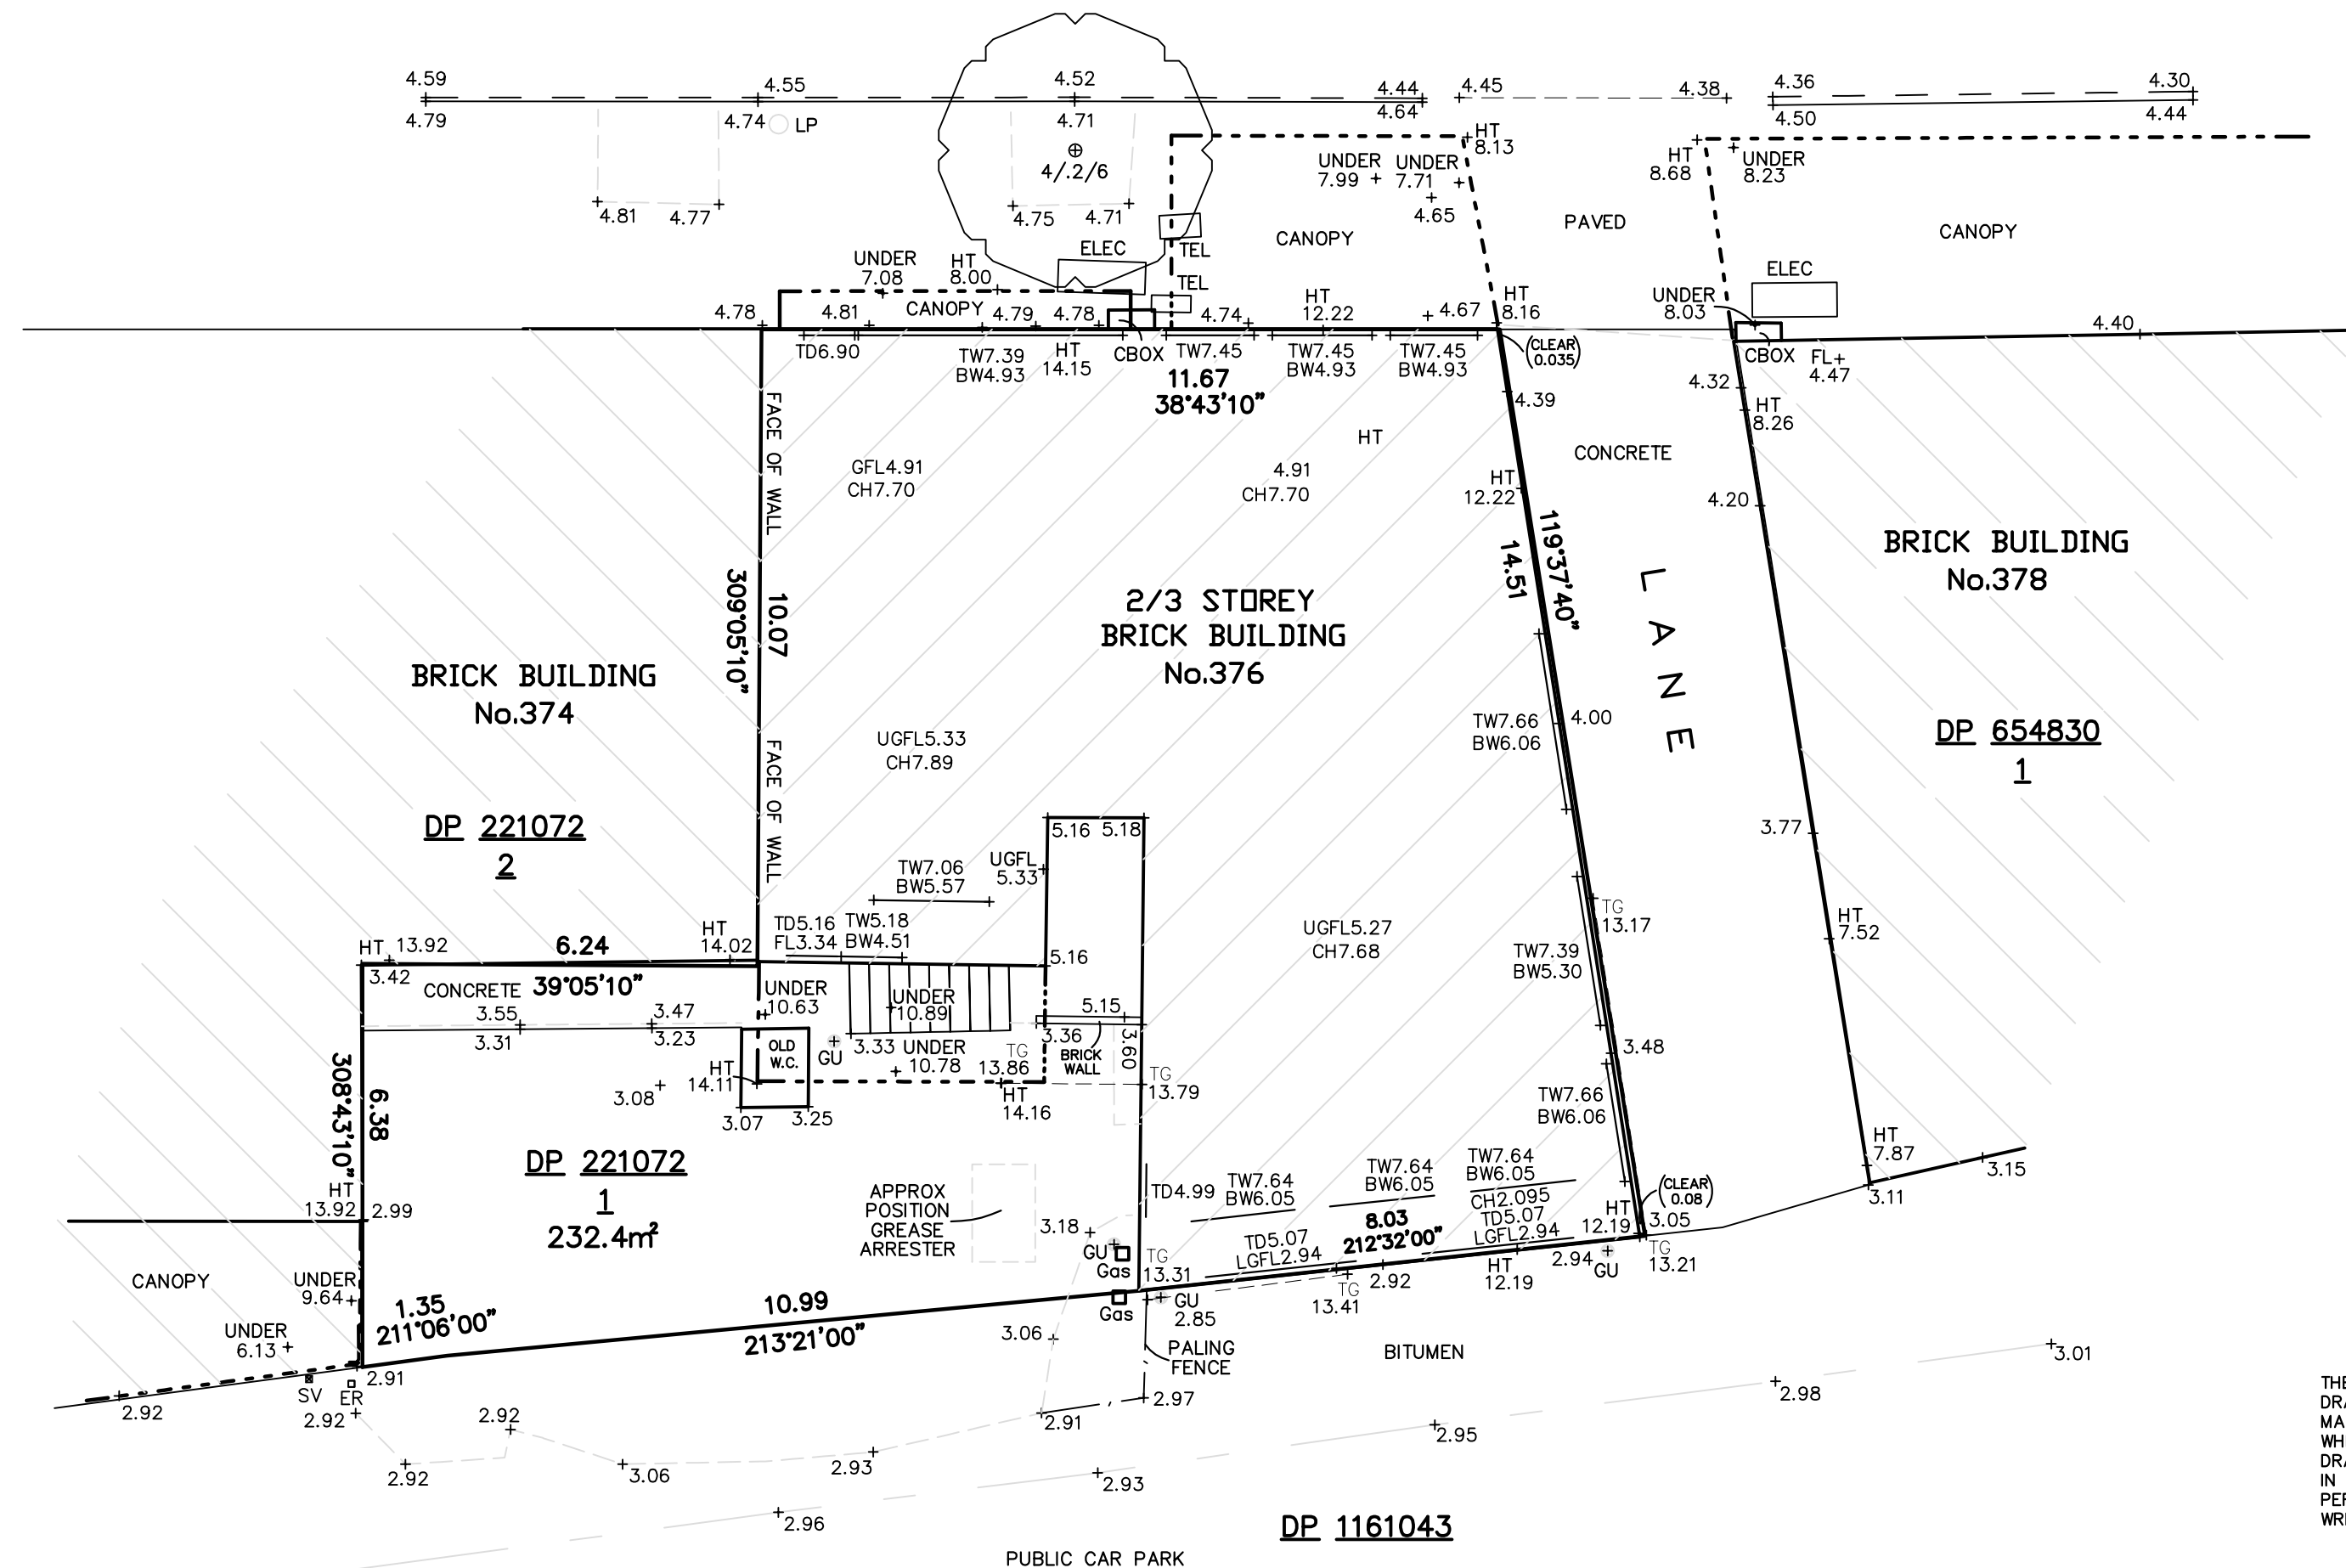

LEGEND

BW	BOTTOM OF WINDOW
CBOX	CONTROL BOX
ELEC	ELECTRICITY COVER
ER	EARTH ROD
FL	FLOOR LEVEL
GFL	GROUND FLOOR LEVEL
GU	GULLY
HT	HEIGHT
LGFL	LOWER GROUND FLOOR
LP	LAMP POST
SV	STOP VALVE
TEL	TELSTRA
TD	TOP OF DOOR
TG	TOP OF GUTTER
TW	TOP OF WINDOW
UGFL	UPPER GROUND FLOOR LEVEL
W-B	WALL TO BOUNDARY
12/0.4/9	TREE WITH APPROX. - 12m SPREAD - 0.4m DIAMETER - 9m HEIGHT

NOTES.

- 1) SURVEY MARKS MUST BE PLACED PRIOR TO ANY CONSTRUCTION WORK.
- 2) ORIGIN OF LEVELS SSM 24926, RL=3.90 A.H.D.
- 3) BOUNDARY DIMENSIONS OBTAINED FROM DP 221072.
- 4) SITE SURVEY HAS BEEN CARRIED OUT.
- 5) NO UNDERGROUND SERVICES SEARCH MADE, ONLY PITS ETC. VISIBLE AT TIME OF SURVEY PLOTTED.
- 6) BEARINGS ARE ON MAGNETIC MERIDIAN.
- 7) EXTENT OF TREE CANOPY IS APPROXIMATE & DIAGRAMMATIC ONLY.
- 8) THE INFORMATION ON THIS SURVEY IS TO BE USED FOR DESIGN AND DA PURPOSES ONLY. SURVEY MARKS MUST BE PLACED PRIOR TO ANY CONSTRUCTION.
- 9) SITE AREA CALCULATED BY SURVEY

COPYRIGHT WARNING
THE INFORMATION SHOWN/CONTAINED IN THIS DRAWING/FILE IS COPYRIGHT. THE INFORMATION MAY ONLY BE USED FOR THE PURPOSE FOR WHICH IT WAS PRODUCED. NO PART OF THIS DRAWING/FILE MAY BE USED OR REPRODUCED, IN PART OR WHOLE, FOR ANY OTHER CLIENT, PERSON OR COMPANY WITHOUT THE PRIOR WRITTEN PERMISSION OF HILL & BLUME PTY. LTD.



Hill & Blume
CONSULTING SURVEYORS
ACN 000 721 004
surveyors@hillandblume.com.au
Hill & Blume Pty Ltd
102 Crown Street
Woolloomooloo
NSW 2011
Tel (02) 9332 4888
Fax (02) 9331 6422

DATE OF SURVEY: 31/01/13 REF No. 54345
CAD FILE: 54345001A.DWG
ISSUE "A"
FIRST ISSUE