



JACKA PARK

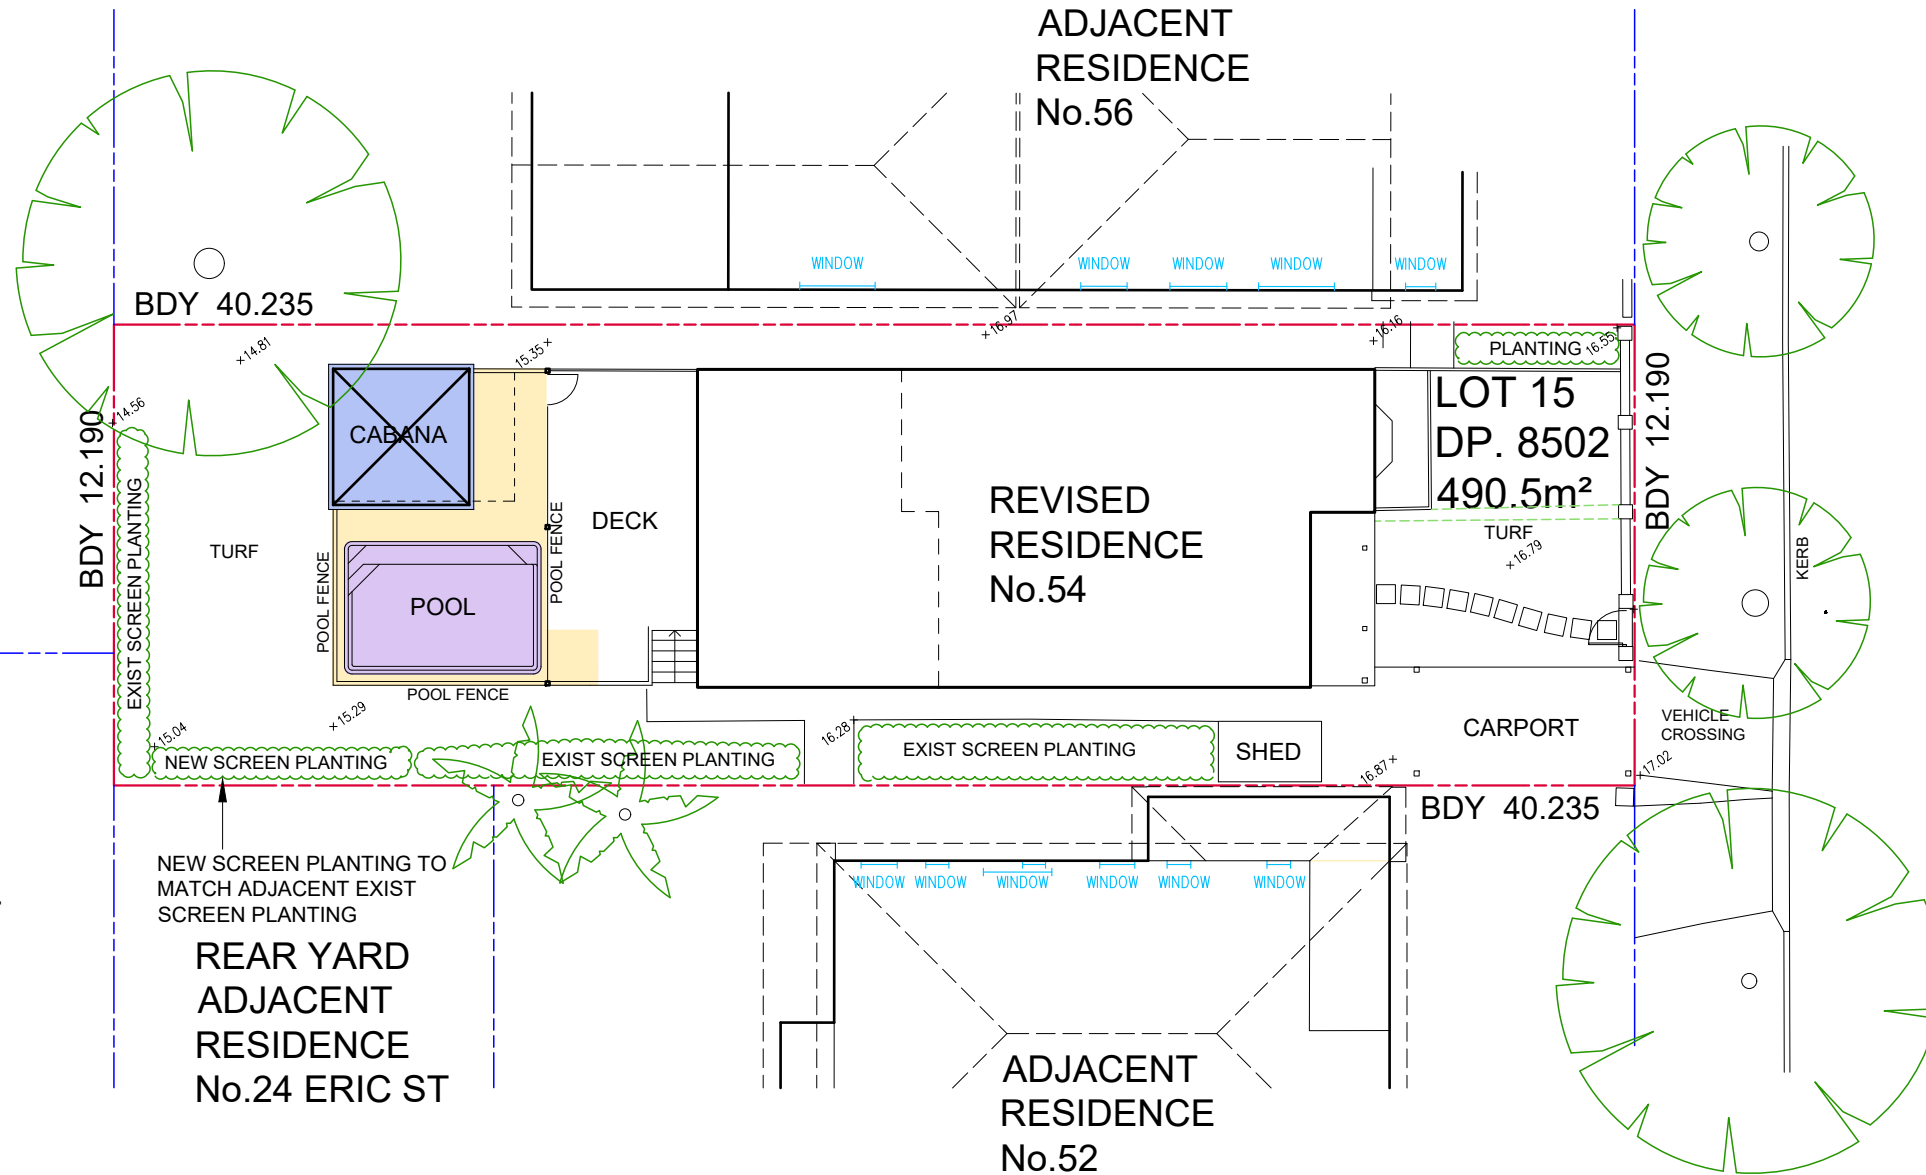

WYNDORA AVENUE

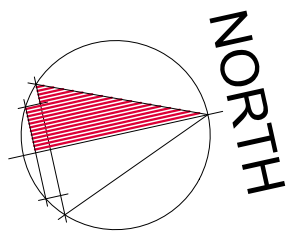

ISSUE A 06/06/2024 DA SUBMISSION