

PLAN SHOWING LEVELS AND DETAILS ON PART OF LOT 1 IN D.P.
(UNREGISTERED) AND ADJOINING ROADWAY.
762-770 PITTWATER ROAD BROOKVALE.

N. K. BENNETT & O'DONNELL

LAND & ENGINEERING SURVEYORS
1A BROUGHTON RD. ARTARMON 2064
PHONE : 9413 1788 FAX : 9411 7457
EMAIL : bpodonnell@optusnet.com.au
ABN 79 701 971 803

REDUCTION
RATIO 1 : 200

SHEET

DATUM : A. H. D.

DATE : 5-08-2013


10014-1L2

L.B 260-63


LGA : WARRINGAH
PARISH : MANLY COVE
COUNTY : CUMBERLAND



M.G.A. MERIDAN

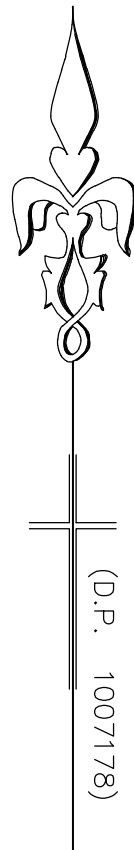


ADDITIONAL LEVELS AND DETAILS ADDED 20-9-2013

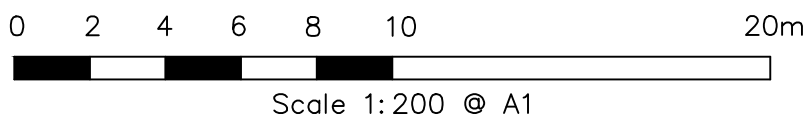

NOTES


1. ORIGIN OF LEVEL DATUM - P.M. 1484 - R.L. 18.985 A.H.D. (CLASS LB/ORDER L2)
2. THIS PLAN IS PREPARED FOR WOOD PARK PTY LIMITED FROM A COMBINATION OF FIELD SURVEY AND EXISTING RECORDS FOR THE PURPOSE OF DESIGNING NEW CONSTRUCTIONS ON THE LAND AND SHOULD NOT BE USED FOR ANY OTHER PURPOSE.
3. THE INFORMATION IS ONLY TO BE USED AT A SCALE ACCURACY OF 1:200.
4. INVERT LEVELS OF EXISTING 600 DIAMETER STORMWATER PIPE SHOWN ON THIS PLAN & IN REPORT BY AUSTRALIAN LOCATING SERVICES.
5. LOCATION OF 600 DIAMETER STORMWATER PIPE AS MARKED ON GROUND BY AUSTRALIAN LOCATING SERVICES
5. THESE NOTES ARE AN INTEGRAL PART OF THE PLAN.

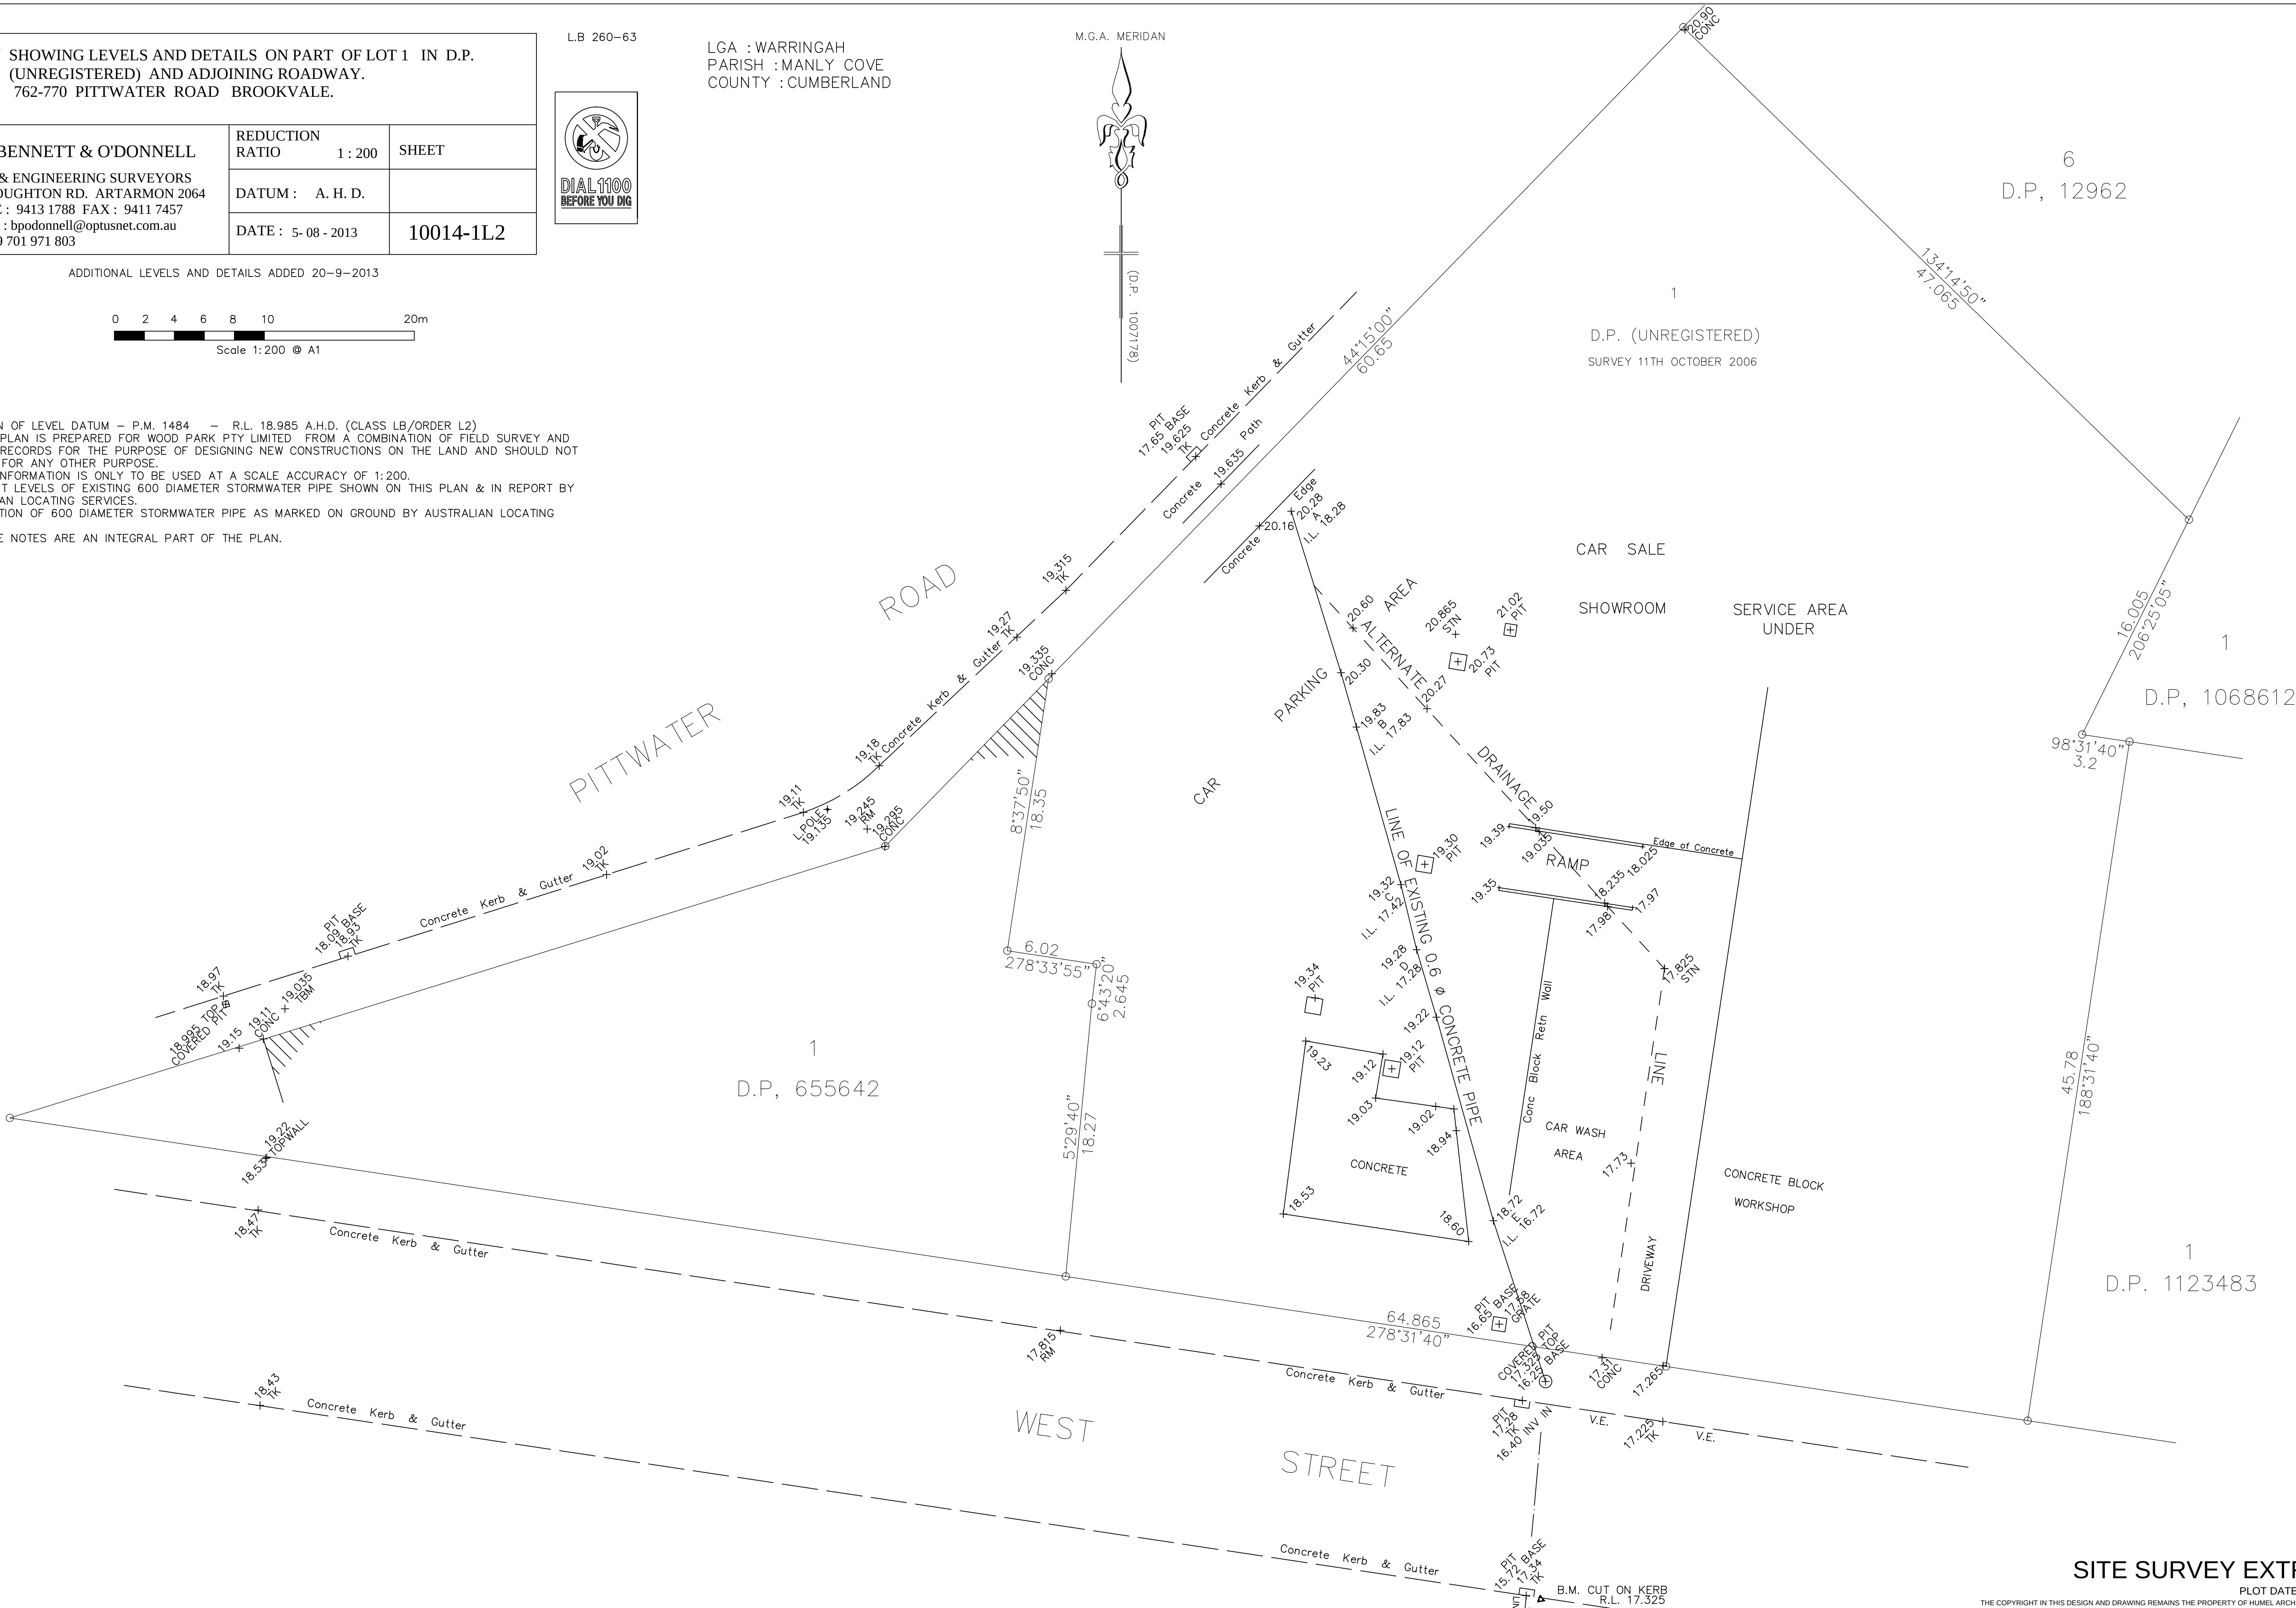

SITE SURVEY EXTRACT

PLOT DATE: 31-10-2013

THE COPYRIGHT IN THIS DESIGN AND DRAWING REMAINS THE PROPERTY OF HUMEL ARCHITECTS PTY. LTD.

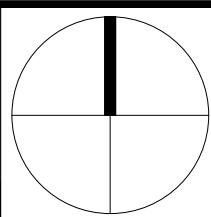

AMENDMENTS FOR 96AB REVIEW OF MODIFICATION DETERMINATION	96AB	31-10-2013
MODIFIED S96(2) SUBMISSION	A	16-09-2013
Amendment/Issue	No.	Date

PROPRIETOR
WOOD PARK PTY LTD

PROJECT
PROPOSED NEW SHOWROOM
AND OFFICE BUILDING AT
762 PITTWATER ROAD,
BROOKVALE

SHEET TITLE
SITE SURVEY EXTRACT
96AB SUBMISSION - 31/10/2013

HUMEL
architects

PO Box 1666 Dee Why NSW 2099
T 61 2 9981 6511
F 61 2 9981 1913
E info@humel.com.au

SCALE 1:100@B1 DATE OCT 2013
DRAWN NE CHECKED BH

DRAWING NUMBER 2006.75 S1
REV: 96AB