

WINDOW/DOOR TABLE				
No.	Sil RL:	Width	Height	Type
A	39.24	10.91	4.31	DOOR/WIN
B	42.06	4.07	1.47	WIN
C	42.01	0.96	1.53	WIN
D	42.96	0.75	0.58	WIN
E	41.84	1.94	1.70	WIN
F	39.60	0.98	1.37	WIN
G	41.91	1.97	1.65	WIN
H	38.91	2.50	2.07	DOOR
I	41.91	1.96	1.65	WIN
J	42.03	0.95	1.53	WIN
K	41.94	1.94	1.65	WIN
L	39.11	0.86	1.98	DOOR
M	40.05	0.70	1.22	WIN
N	40.14	1.00	1.12	WIN
O	42.43	0.91	1.09	WIN
P	41.50	0.81	2.28	DOOR
Q	42.76	0.90	1.02	WIN
R	42.46	0.48	1.08	WIN
S	42.48	0.61	1.08	WIN
T	42.14	0.96	1.41	WIN
U	40.98	1.10	1.55	WIN
V	42.58 (LINTEL)	1.10	-	WIN
W	42.12	2.39	0.56	WIN
X	43.26	3.75	1.23	WIN
Y	43.25	1.85	1.20	WIN
Z	43.32	1.93	1.20	WIN
AA	43.21	1.92	1.30	WIN
AB	43.29	0.70	1.22	WIN
AC	40.62	0.87	1.41	WIN
AD	41.10	0.87	1.10	WIN

NOTES

- LINTEL HEIGHTS SHOWN WHERE SIL INACCESSIBLE FOR MEASUREMENT
- TOW DENOTES TOP OF WALL
- BOW DENOTES BOTTOM OF WALL

LEGEND


- ELECTRICAL POLE
- TELSTRA PIT
- GAS METER
- WATER METER
- GULLY PIT & LINTEL
- DRAINAGE PIT
- SIGNPOST
- UNKNOWN PIT
- GRATED DRAIN
- HYDRANT
- BOUNDARY TRAP
- SEWER MAN-HOLE
- STOP VALVE
- GAS TAP/VALVE
- TELSTRA POLE
- TRAFFIC SIGNAL POST
- VENT PIPE
- ELECTRICAL JUNCTION BOX
- TRANSFORMER

NOTES

- TREE DIMENSIONS SHOWN APPROXIMATELY ONLY
- ONLY SERVICES AND WINDOWS VISIBLE FROM WITHIN THE SUBJECT PROPERTY AT THE TIME OF SURVEY SHOWN
- NO SERVICE PITS ACCESSED/OPENED SHOWN AS LABELLED
- BOUNDARIES BY SURVEY. IDENTIFICACION SURVEY STANDARD
- ALL PITS SHOULD BE ACCESSED, CONFIRMED AND HAVE SUBSURFACE EXTENTS MEASURED BY THE RELEVANT AUTHORITIES, PRIOR TO ADOPTION. ALL PIPES, CABLES & DUCTS IN THE EXCAVATION AREA SHOULD BE ACCURATELY LOCATED BY A "PIPE LOCATOR" OR BY THE RELEVANT AUTHORITY, PRIOR TO ANY EXCAVATION IS UNDERTAKEN.
- THE SUBJECT TITLE IS AFFECTED BY A COVENANT (VIDE B980039)

TERRACE

COOK

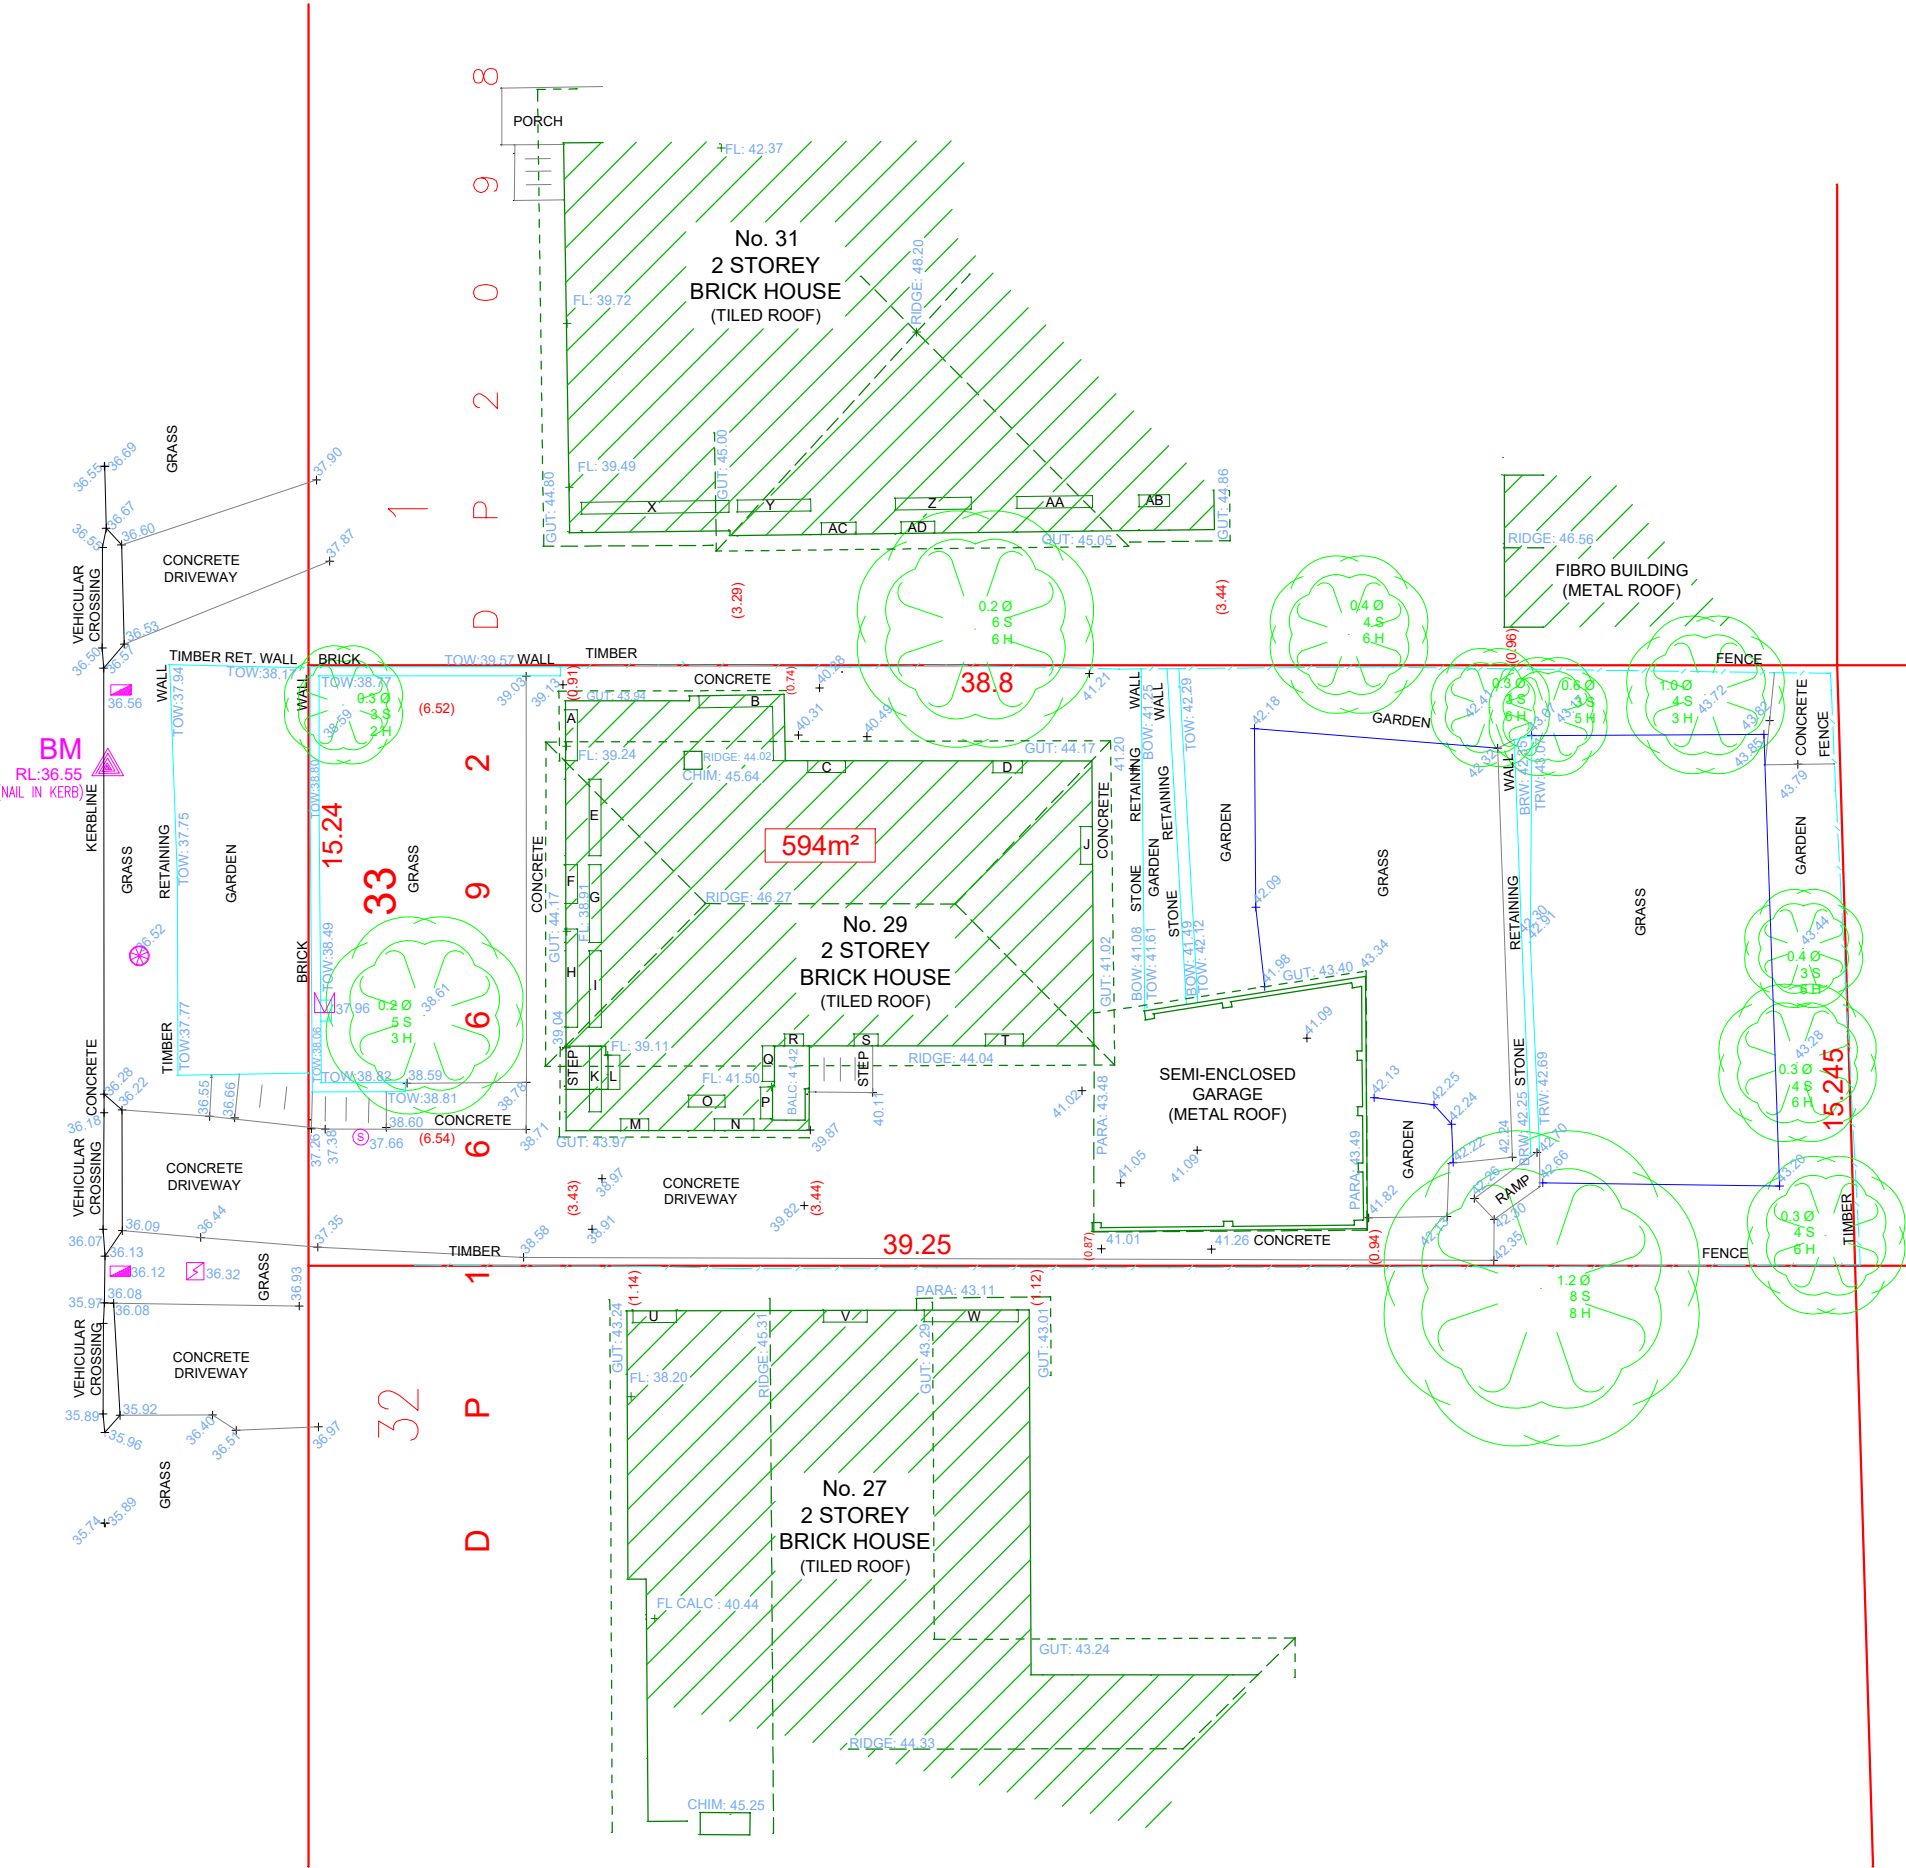

PEAK

SURVEYING SERVICES

PO BOX 23 CAMMERAY, NSW 2062  
PO BOX 1 WENTWORTH FALLS, NSW 2782  
Ph: (02) 9882 6769  
Web: [peaksurveying.com.au](http://peaksurveying.com.au)  
Email: [admin@peaksurveying.com.au](mailto:admin@peaksurveying.com.au)

DETAIL SURVEY @  
No. 29 COOK TERRACE  
MONA VALE, NSW, 2103  
  
CLIENT: TOM COTTON

JOB No: 21-1546  
SURVEYED ON: 08/03/2021  
BY: M ELLIOTT & L LEVETT  
  
DRAWN ON: 12/03/2021  
BY: M GONZALEZ & J PIERCE

SCALE: 1:100 (@A1)/ 1:200 (@A3)  
NORTH: MGA (by DP1200805)  
DATUM: SS24615 RL: 34.002 (AHD)  
CONTOUR INT: N/A