



WASTE BINS LOCATION - OPTION 1

3 CENTRAL ROAD AVALON

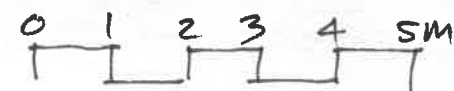


13/7/2020

COTTEEPARKER JPRA
 Cottee Parker Architects Pty Ltd
 Level 4, 50 Stanley Street
 East Sydney NSW 2010
 T +61 2 9366 1133
 ABN 77 010 924 106
 www.cotteeparker.com.au

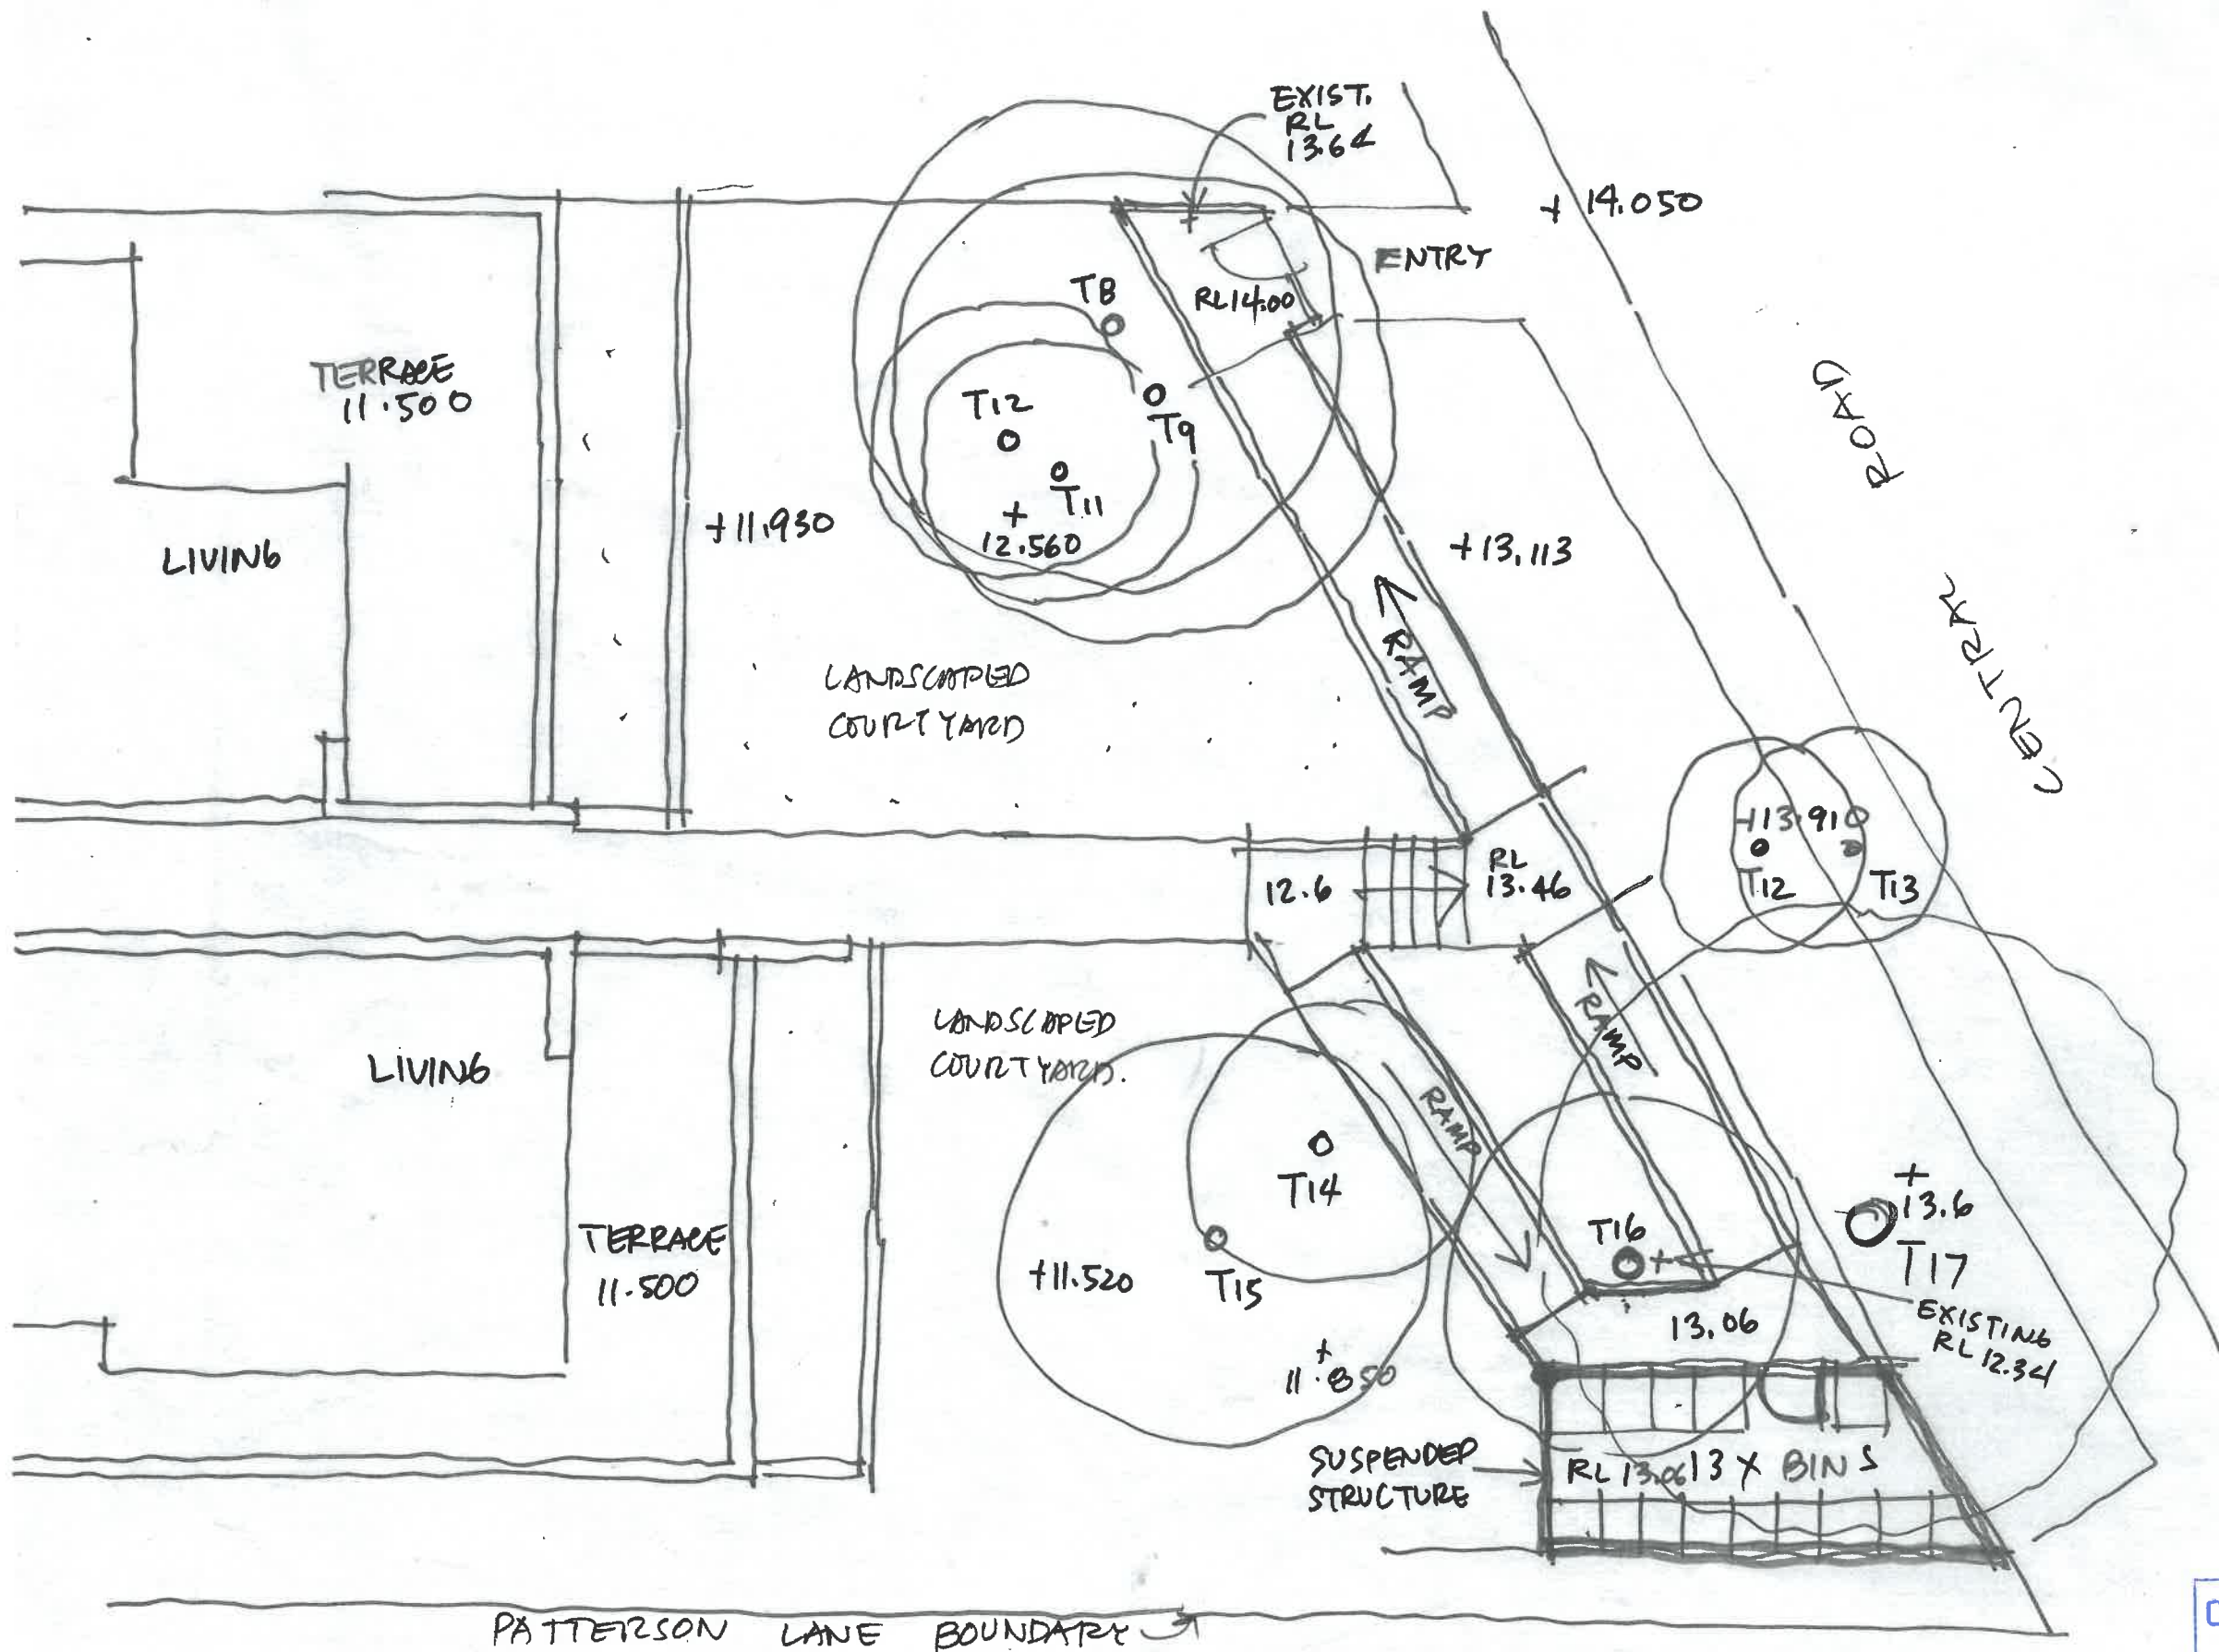

WASTE BINS LOCATION - OPTION 2

3 CENTRAL ROAD AVALON

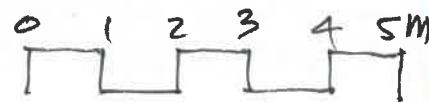

13/7/2020

COTTEEPARKER JPRA
 Cottee Parker Architects Pty Ltd
 Level 4, 50 Stanley Street
 East Sydney NSW 2010
 T +61 2 9366 1133
 ABN 77 010 924 106
 www.cotteeparker.com.au