


Note:
Dimensions to Frame not finishes for cladding

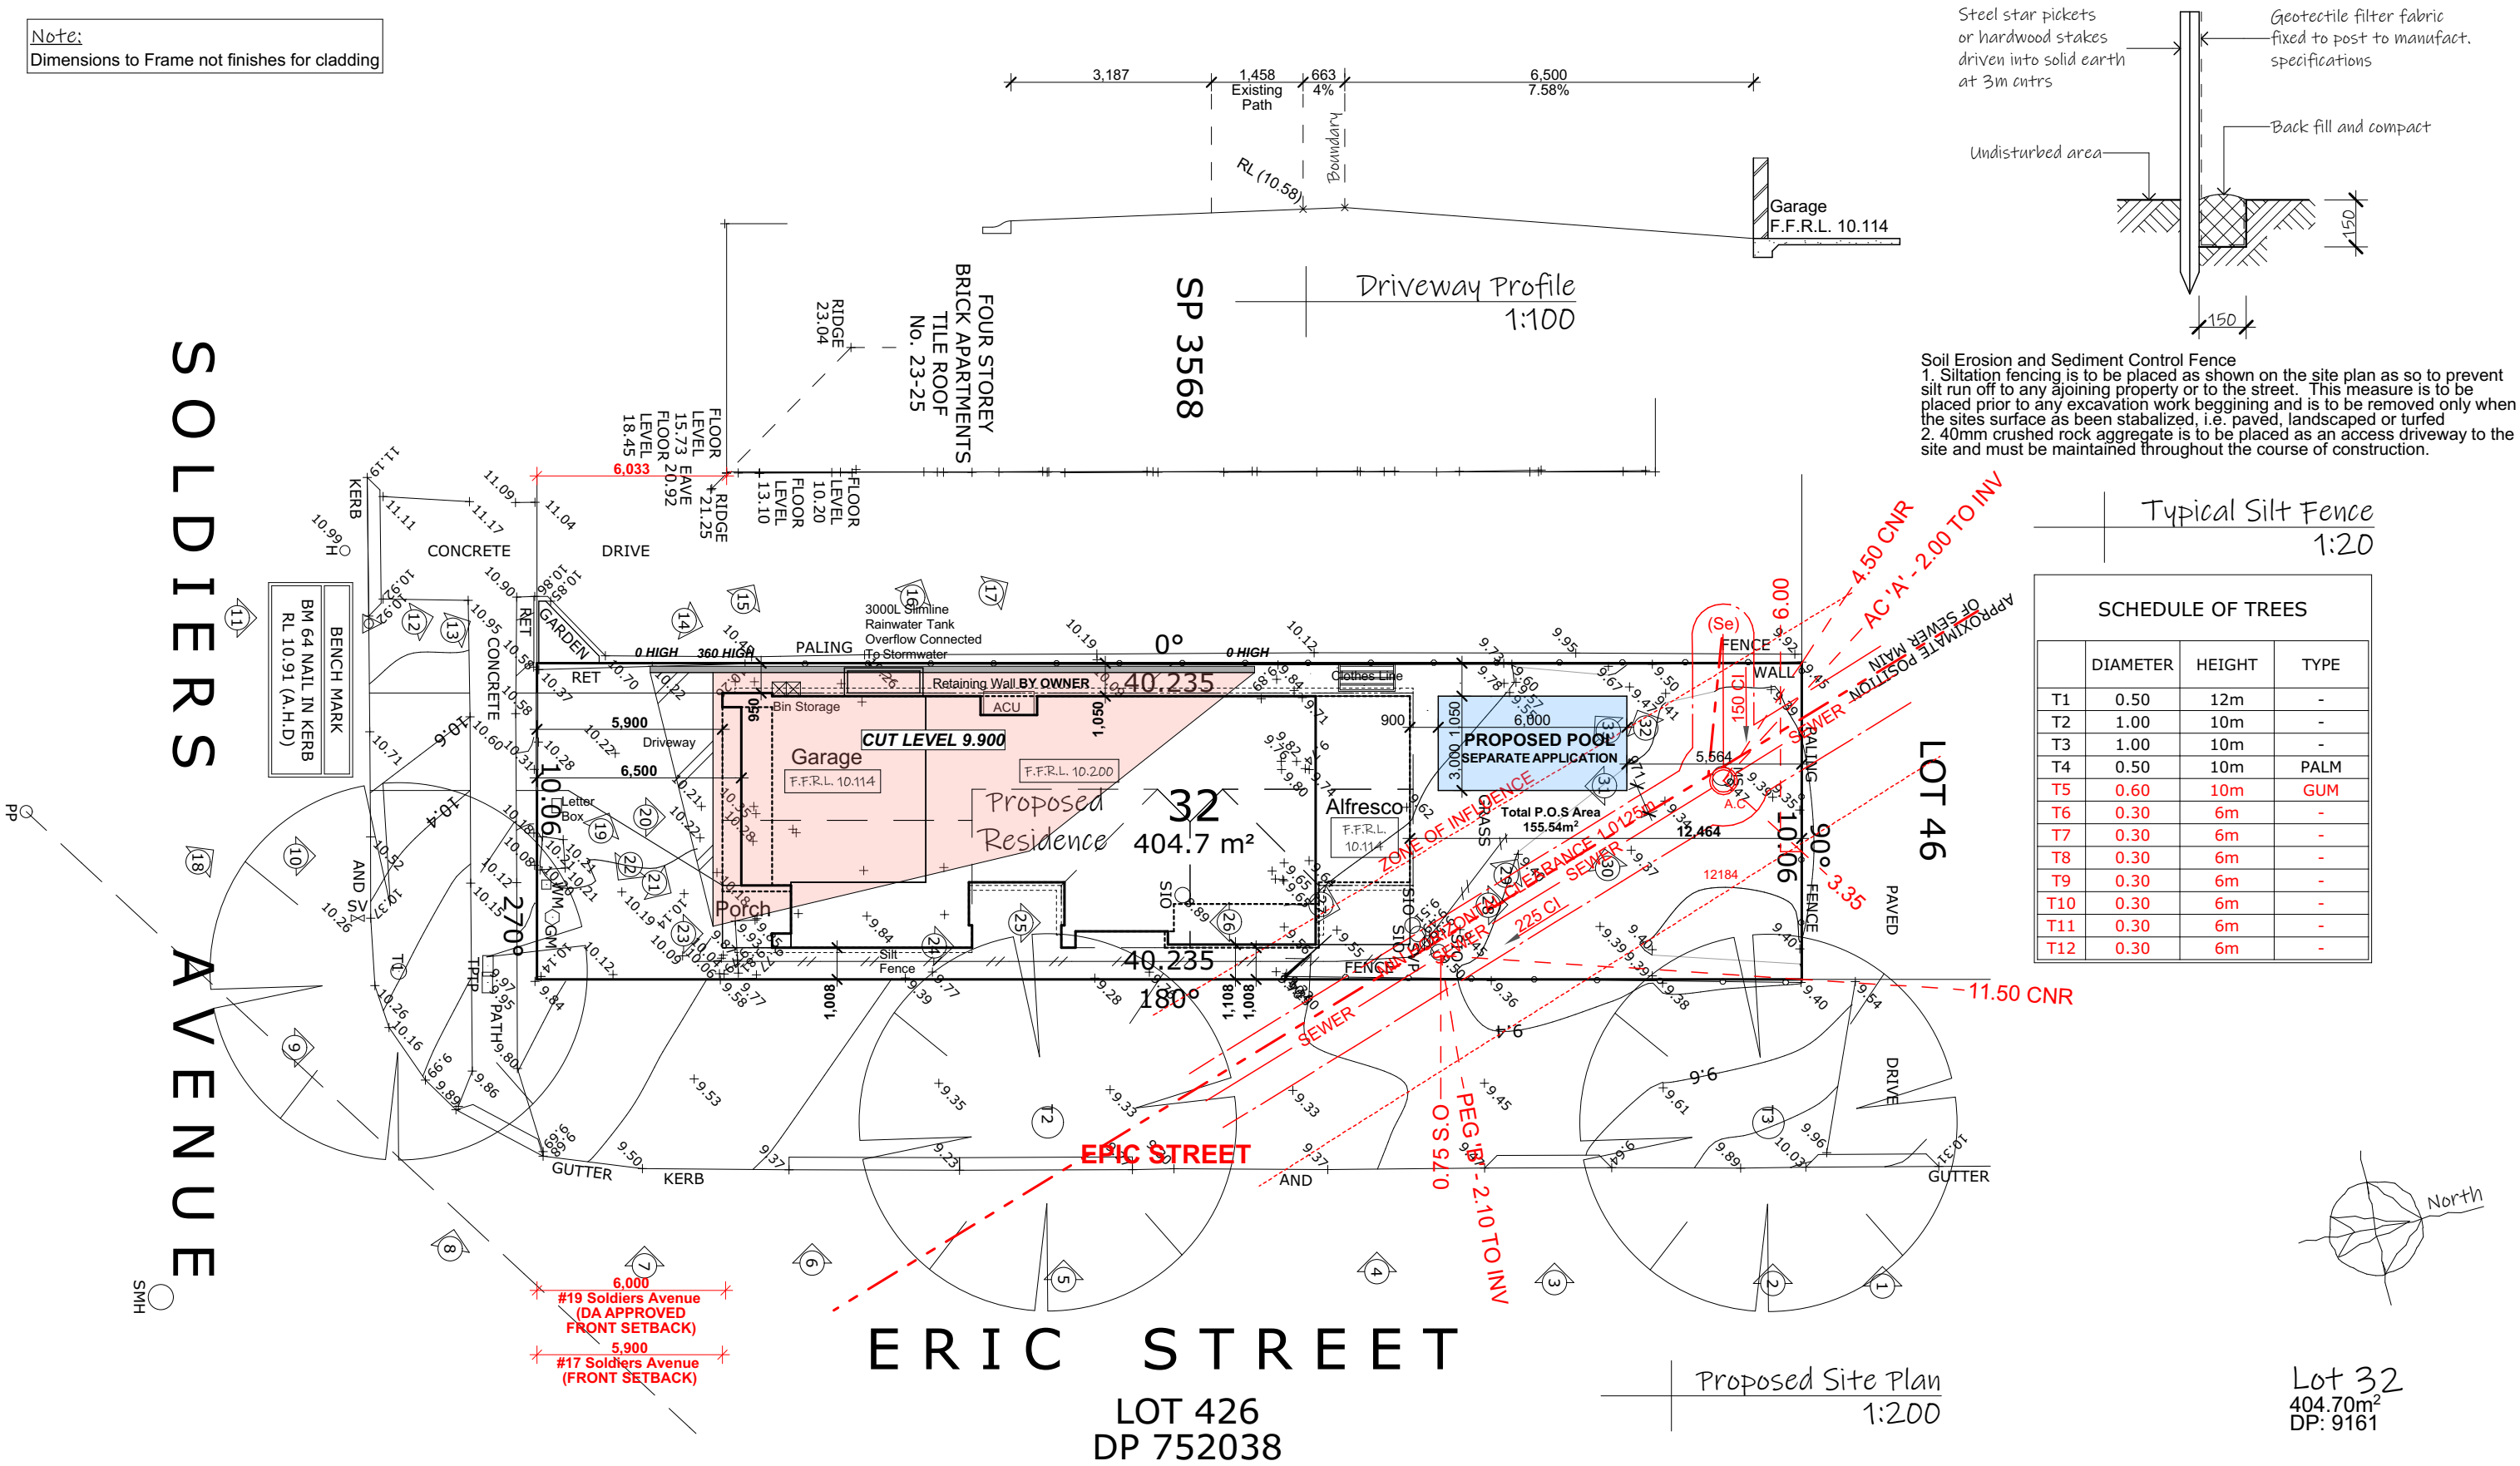

ISSUE: **H**
DRAWING: 23041-7
SHEET: 6/18
DATE: 23-11-23
PAPER: A3
LOT: 32
DP: 9161


note: all works to be carried out in conjunction with the construction notes on sheet 2

Proposed Residence
#21 Soldiers Avenue, Freshwater
Icon Job Number: J/0995



ACCURATE
design & drafting

info@accuratedesign.com.au
© abeaut designs t/a Accurate Design and Drafting 2023 02 4647 2552

ACU - Air Conditioning Unit
AJ - Articulation Joint
CL - Ceiling Level
FGL - Finish Ground Line
FL - Floor Level
HWS - Hot Water System
NGL - Natural Ground Line
OBS - Obscure
DP - Downpipe
RW - Retaining Wall

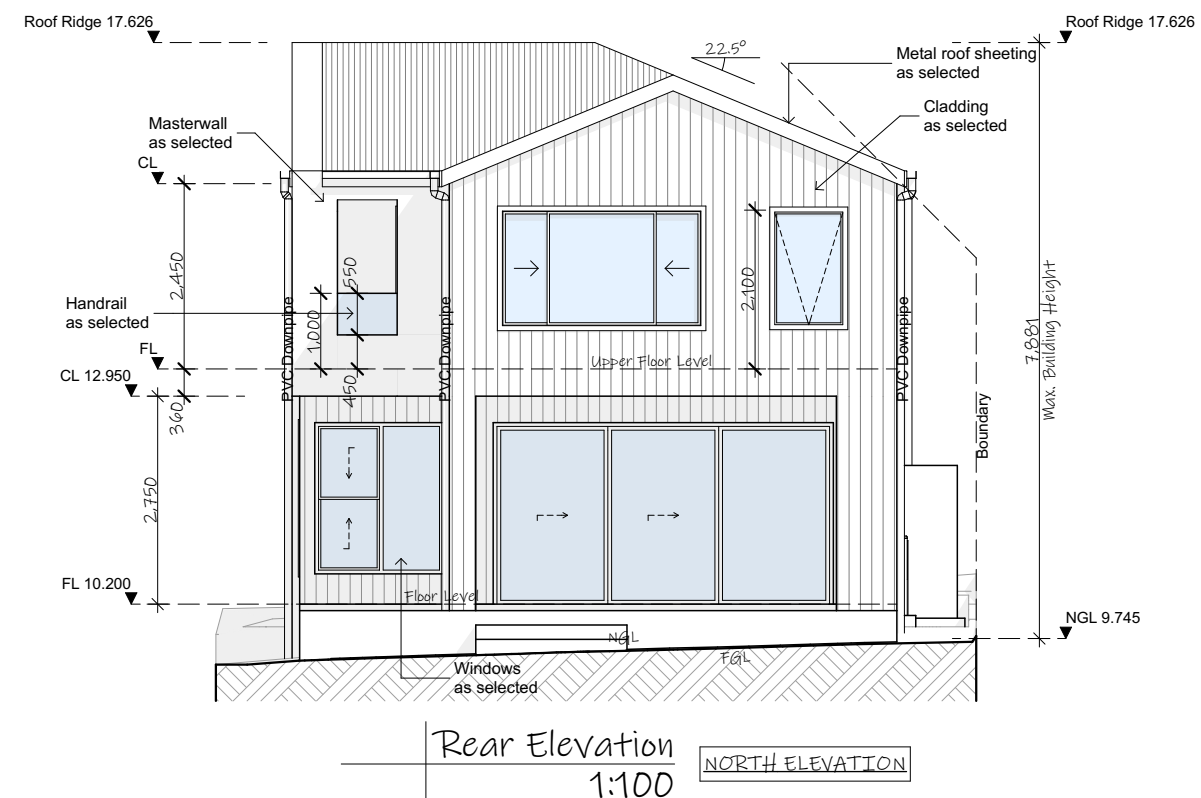

Legend:
ACU - Air Conditioning Unit
AJ - Articulation Joint
CL - Ceiling Level
FGL - Finish Ground Line
FL - Floor Level
HWS - Hot Water System
NGL - Natural Ground Line
OBS - Obscure
DP - Downpipe
RW - Retaining Wall

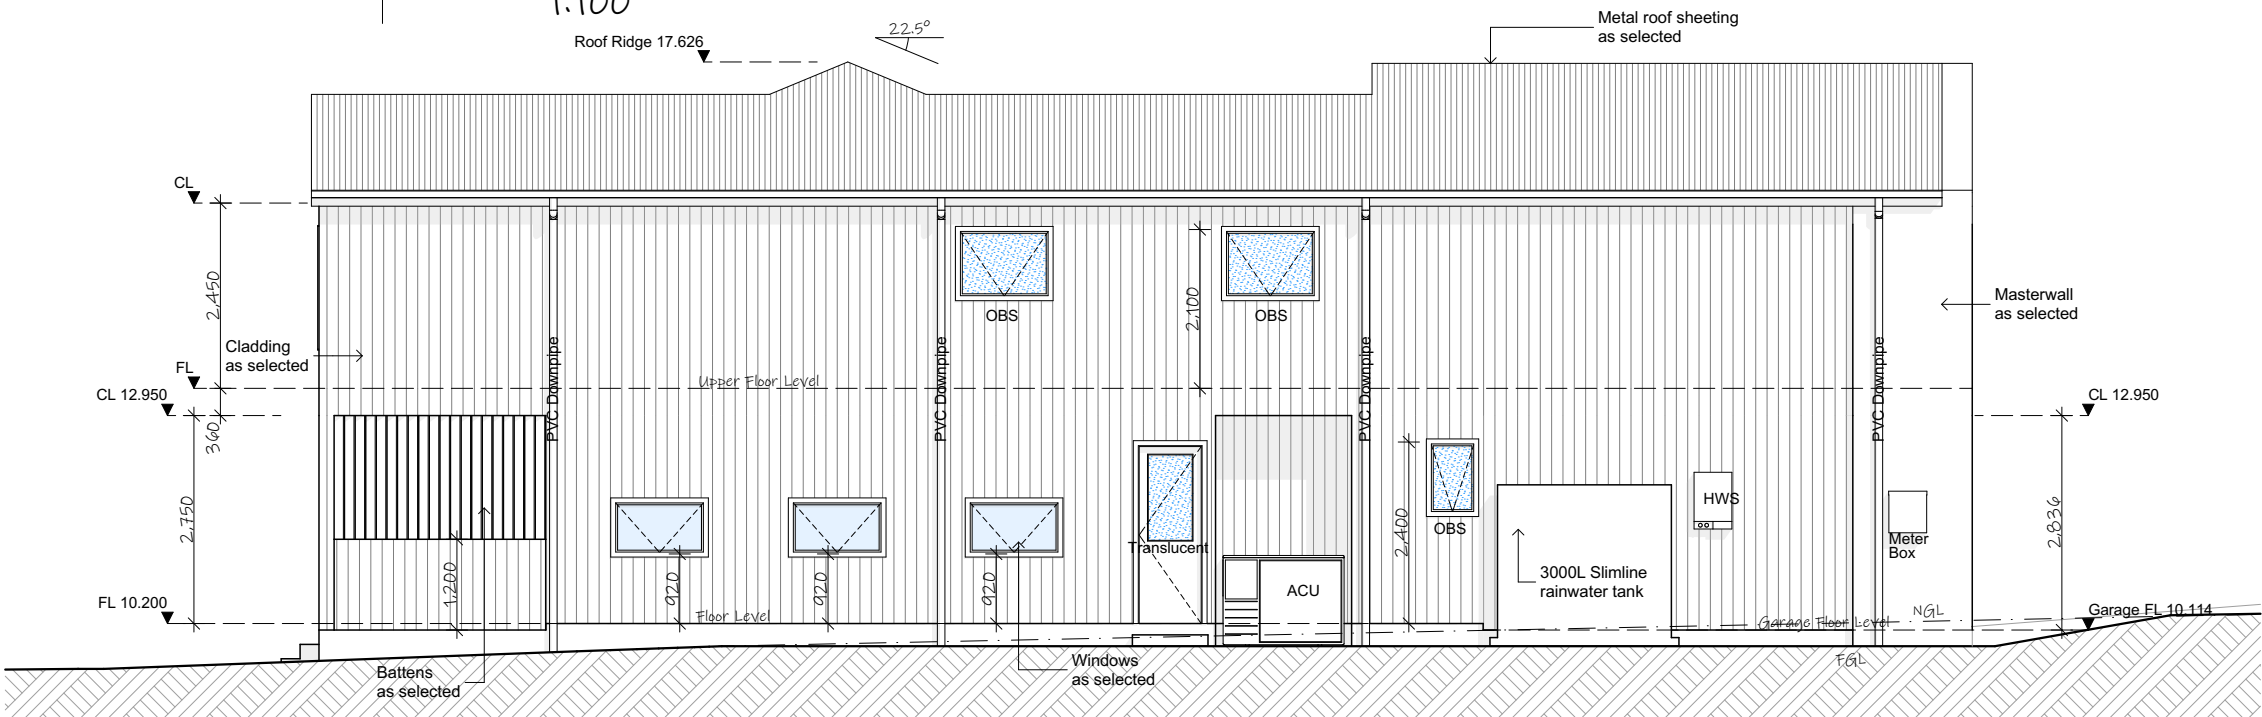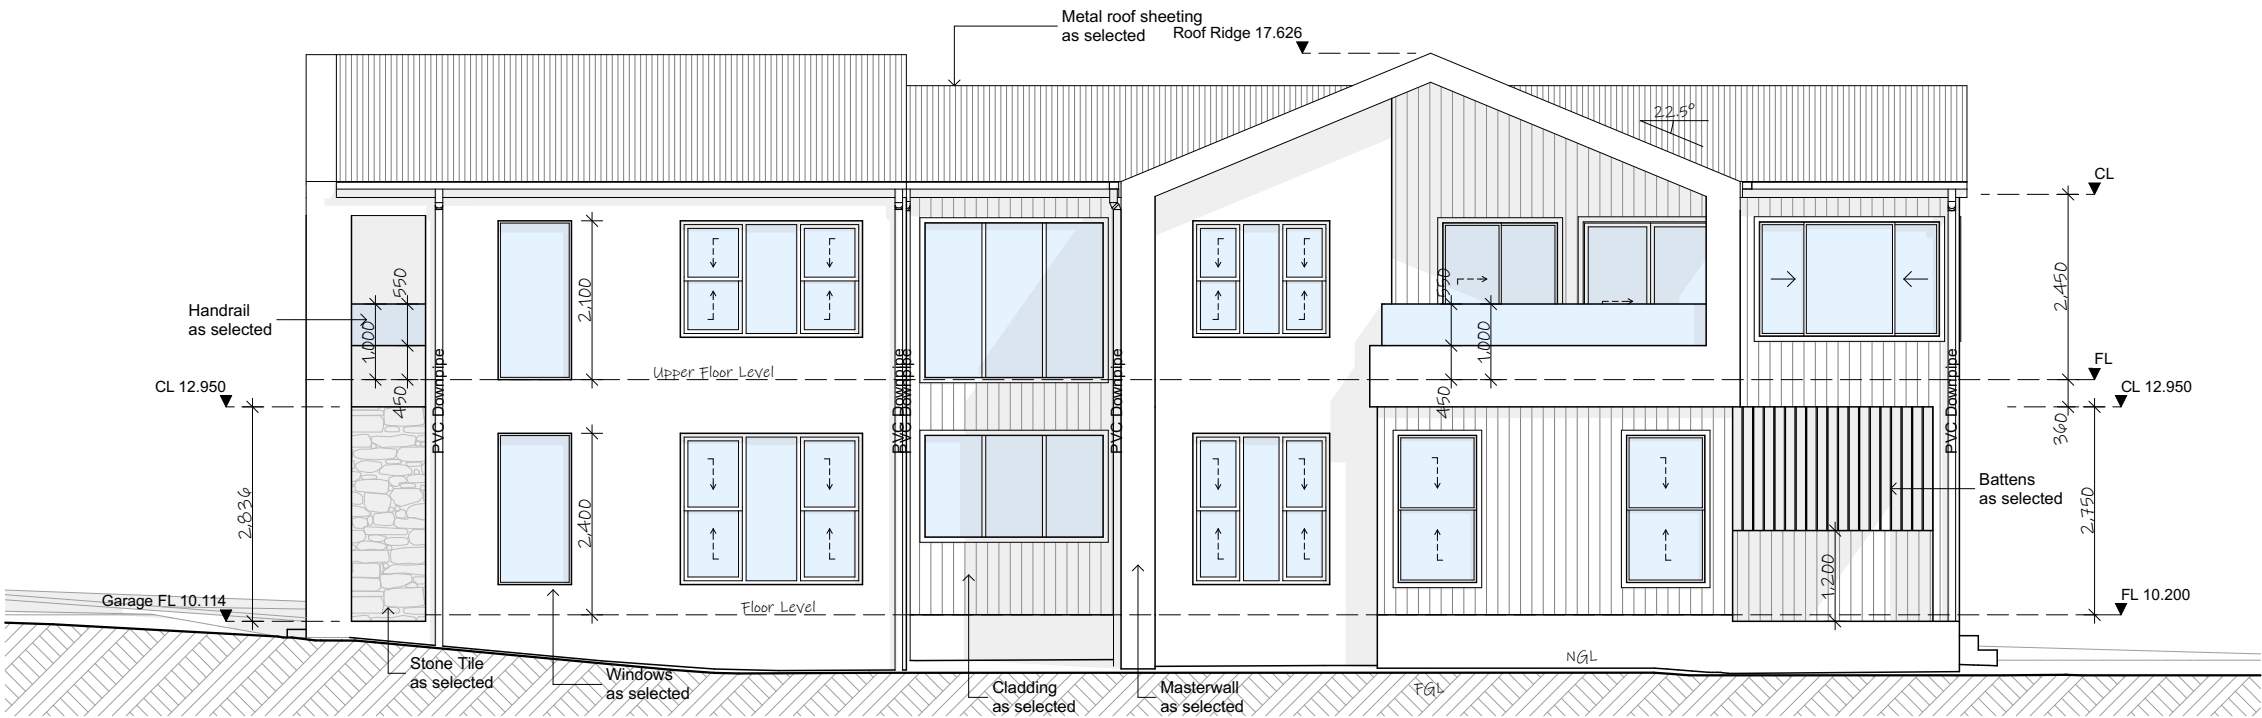

ISSUE: **H** DRAWING: 23041-7 DATE: 23-11-23 LOT: 32
SHEET: 12/18 PAPER: A3 DP: 9161

note: all works to be carried out in conjunction with the construction notes on sheet 2

Proposed Residence
#21 Soldiers Avenue, Freshwater
Icon Job Number: J/0995

ACCURATE
design & drafting

info@accuratedesign.com.au 02 4647 2552
© abeaut designs t/a Accurate Design and Drafting 2023