


VISIBLE SERVICES ONLY ARE SHOWN
BUILDER MUST RING DIAL BEFORE YOU DIG PRIOR TO CONSTRUCTION

STREET

KITCHENER

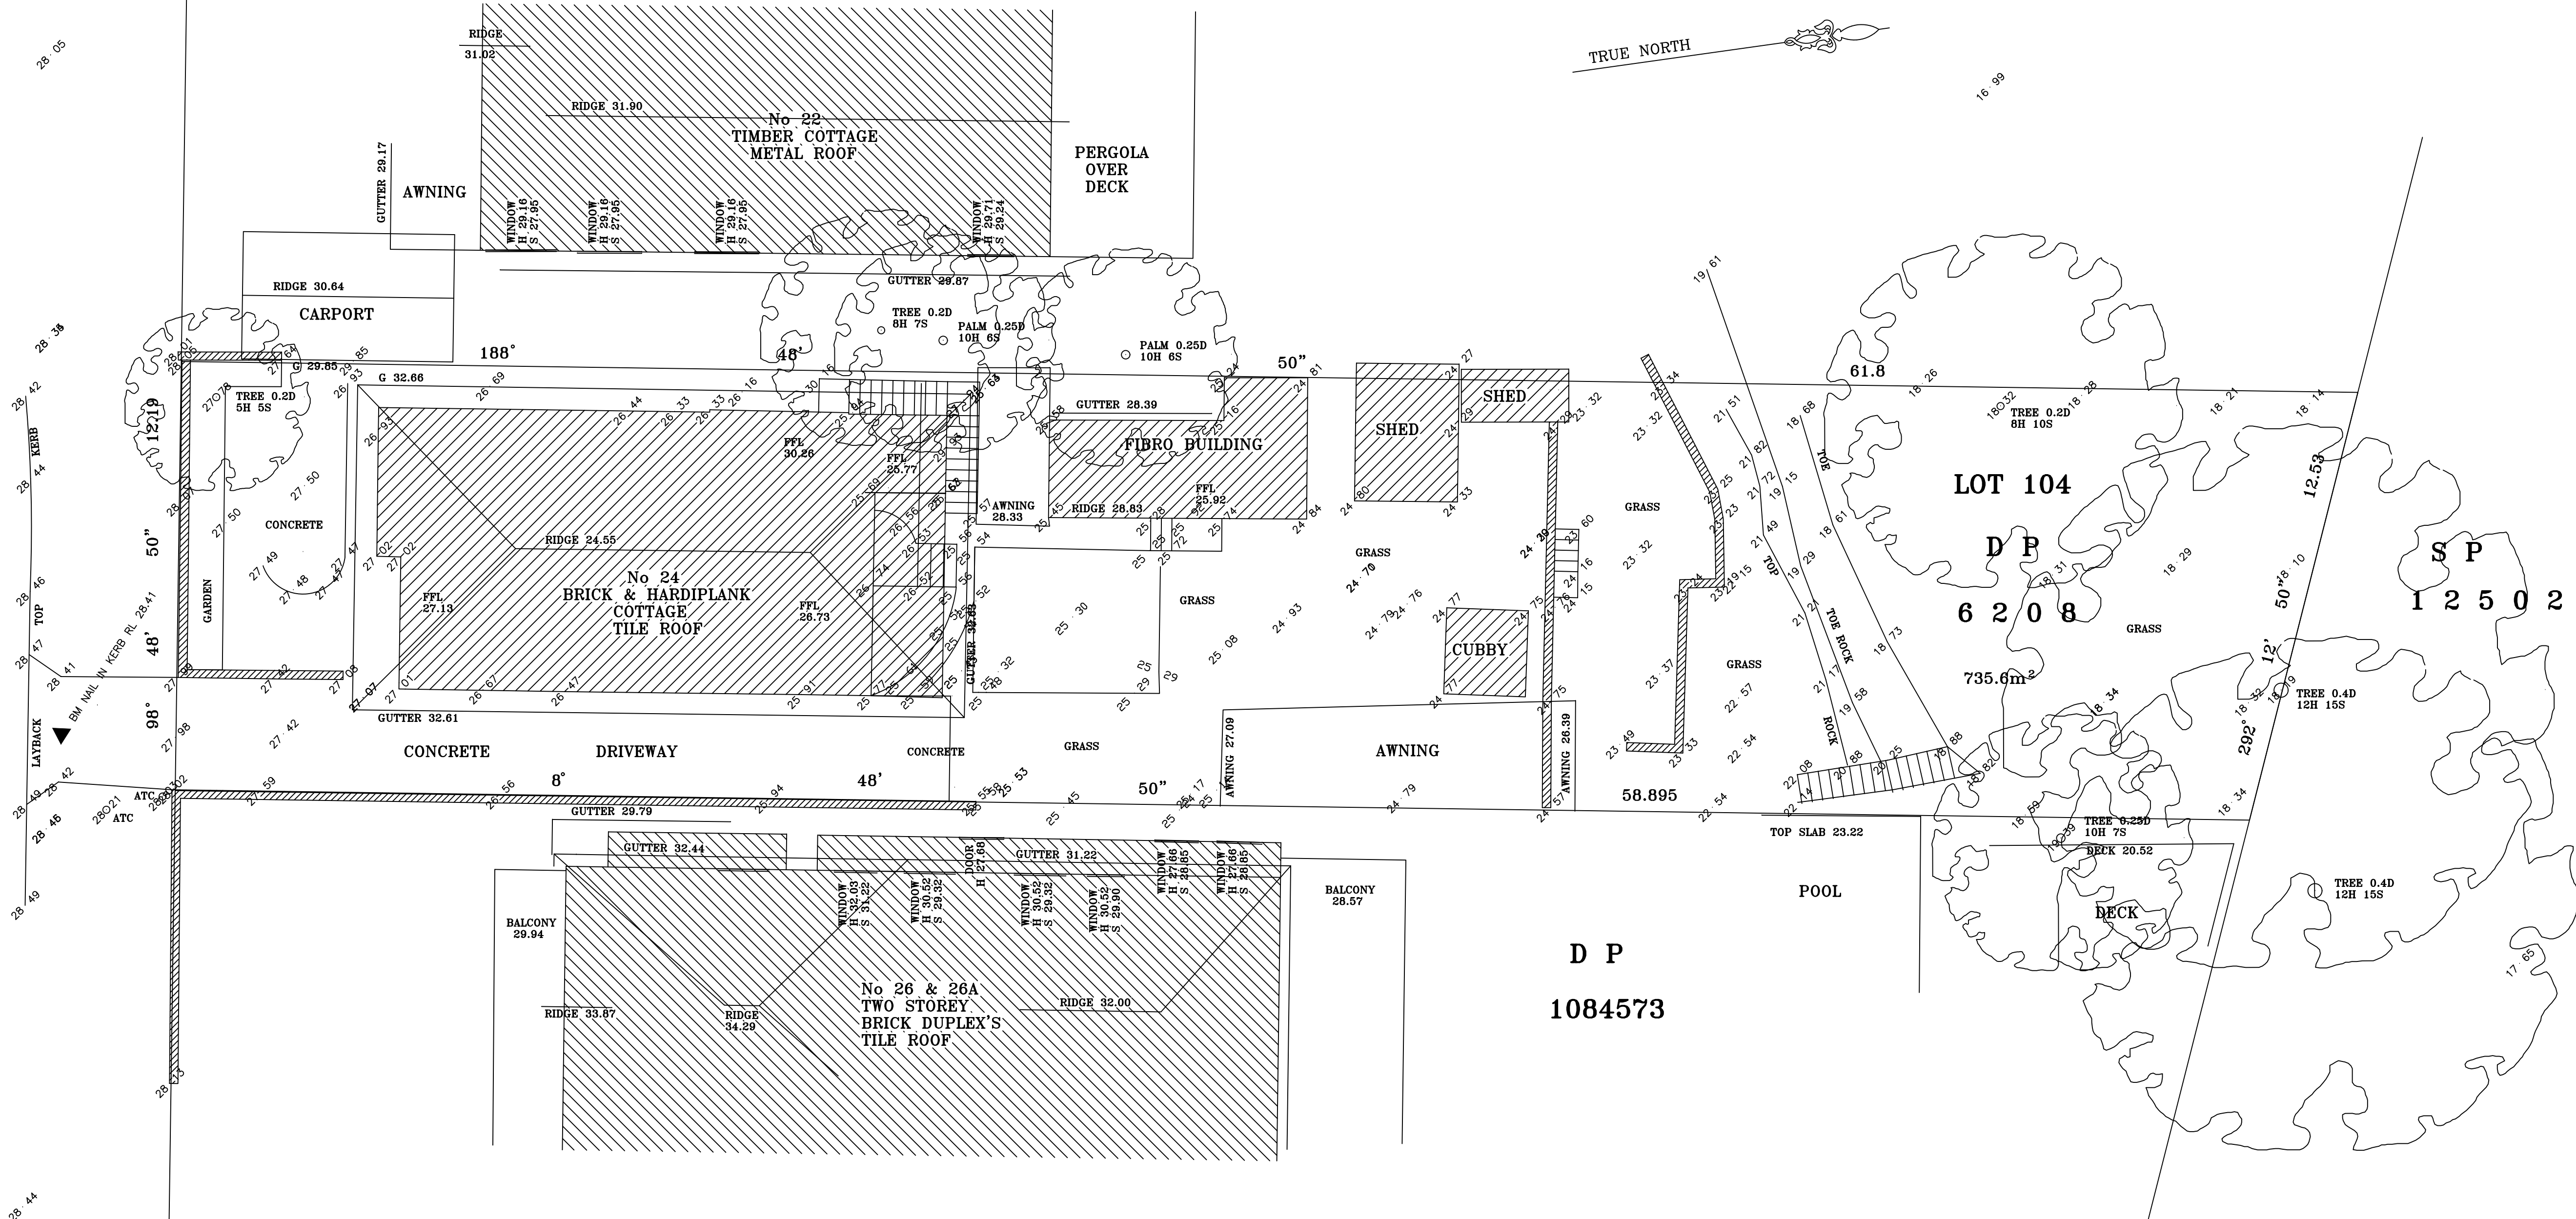

AMMENDMENTS:

1. THE BOUNDARIES HAVE BEEN SURVEYED & ARE IN AGREEMENT WITH PLANS HELD AT THE DEPARTMENT OF LANDS
2. SERVICES HAVE NOT BEEN LOCATED. PRIOR TO ANY EXCAVATION SERVICE DIAGRAMS SHOULD BE OBTAINED FROM THE RELEVANT AUTHORITIES.
3. SPOT LEVELS SHOULD BE ADOPTED IN PREFERENCE TO CONTOURS. CRITICAL LEVELS AND FEATURES MUST BE VERIFIED.
4. REFER TO TITLE FOR RESTRICTIONS IF ANY.
5. THIS PLAN IS ONLY TO BE USED FOR THE PURPOSE OF DESIGNING NEW CONSTRUCTIONS.

G. K. WILSON & ASSOCIATES
CONSULTING SURVEYORS
4 BRADLEY ST DRUMMOYNE, 2047
Ph : 9719 1020 Fax : 98196003

PLAN 1: 100
LONGITUDINAL SECTION - HOR. 1:
- VERT. 1:
CROSS SECTION 1:
CONTOUR INTERVAL 1:
LEVELS ARE ON AUST HEIGHT DATUM

**LEVEL & DETAIL OF No 24 KITCHENER ST
BALGOWLAH.**

CLIENT :
DATE : 6/12/2018 PLAN No : 21801

(C) COPYRIGHT G.K. WILSON & ASSOCIATES