



Thick Red dashed line indicates
sedimentation control fence to be
implemented during construction

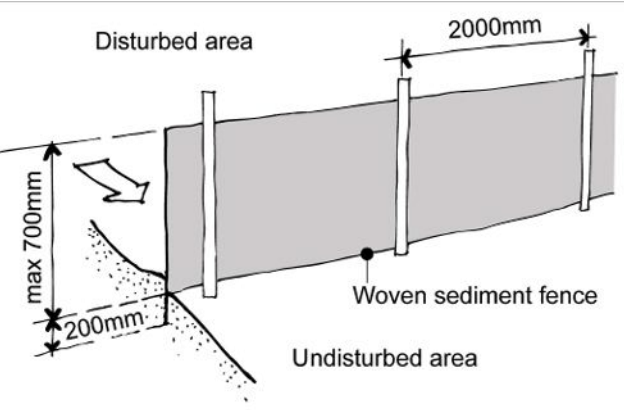

Sedimentation Control Fence
Not to scale.


Source: www.yourhome.gov.au

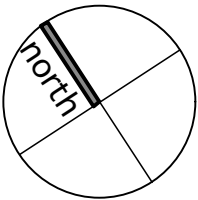

D	22/2/19	Issue D		
C	06/11/18	Issue C		
B	19/09/18	Issue B		
A	20/06/18	DRAFT issue for review		
ISSUE	DATE	REVISION		
PROJECT	144 Prahran Rd, Davidson			PROJECT # 1865
CLIENT	Linney			DATE # See above DWG #
DWG	Site Analysis			SCALE @ A1 See Plan
CHKD	JK	REVISION		
Jamie King Landscape Architect				W: www.jamieking.com.au
84 Palmgrove Rd, Avalon, NSW, 2107				T: 0421 517 991
				E: designer@jamieking.com.au

Notes:
>Contractors to check all measurements
onsite before quoting or commencing work.
>If abnormalities arise, contact the
Landscape Architect.
>This design is copyright and is not to be
reproduced in anyway without written consent
of Jamie King Landscape Architect

Landscape Master Plan
1:100@A1 1:200@A3.

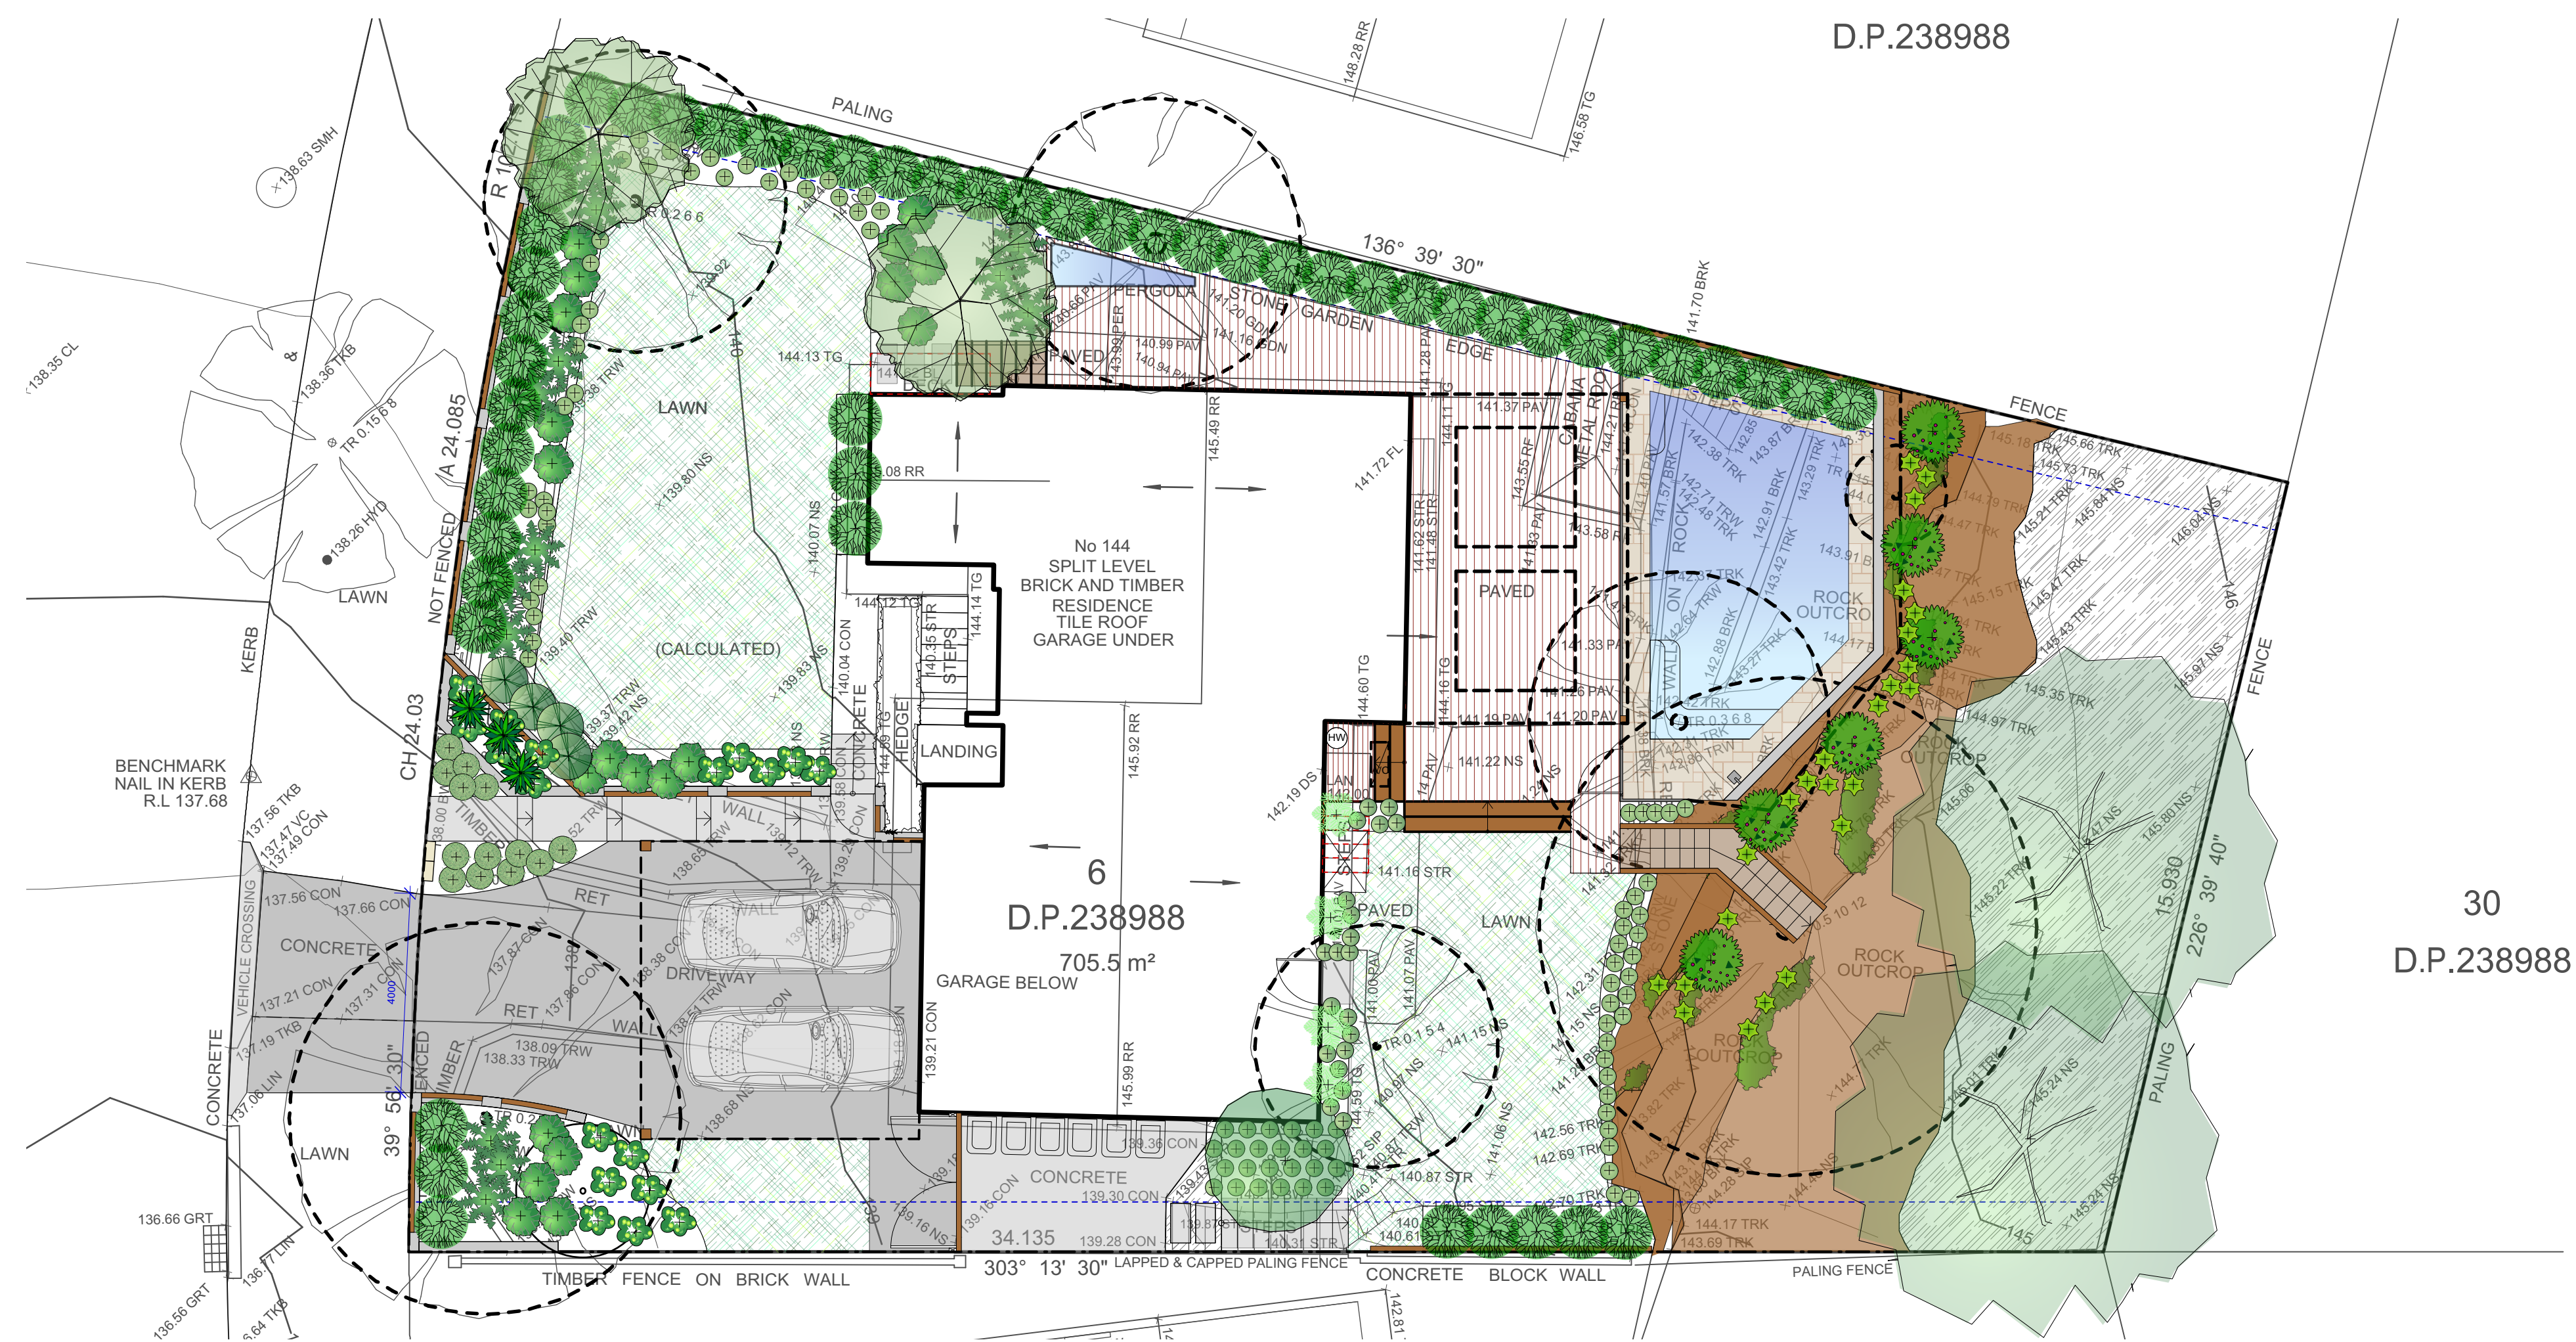

Landscape Planting Plan
1:100@A1 1:200@A3.



ID	Quantity	Latin Name	Common Name	Plantlet Name	Scheduled Size	Mature Height	Mature Spread
Ala red	15	272	Red back Ginger	Ala redback	200mm	0.9 - 1.5m	0.9 - 1.2m
Carp0		273	Carobulboporus glaucoscentis	Carob	200mm	0.9 - 1.5m	1.2 - 2.0m
Corr0		274	Correa reflexa	Corr	200mm	0.9 - 1.5m	0.9 - 1.2m
Cor mac		275	Corombia maculata	Spotlet Gum	750	20-30m	8-10m
DiaCar		276	Dianella caerulea	Pearo Lily, Blue Flinders	200mm	0.5 - 0.6m	0.5 - 0.6m
DorExc		277	Dorothyanthus exaltata	Gymea Lily, Giant Lily	250	1.5 - 3m	1.2 - 2.0m
GrevLil		278	Grevillea x 'Superb'	Superb Grevillea	200mm	1.5 - 3m	1.2 - 2.0m
LomWin		279	Lomandra longifolia 'Winnarra'	Strip-headed mat Lomandra	1000mm / Tube	0.3 - 0.45m	0.3 - 0.6m
Pae0		280	Perezia sp.	Hasso Avocado	250	5 - 8m	3.5 - 5m
Poa		281	Poa polytrichos	coastal poa	200mm	0.3 - 0.6m	0.3 - 0.6m
Scu hum		282	Scaveola myrsinifolia 'Purple Fusion'	Blue Fanflower	Scaveola 'Purple Fusion'	1500mm	0.45 - 0.6m
S. p. 'Dwarf'		283	Scaevola paniculatum 'Dwarf'	Dwarf Magenta Lilybird	Szyzgium p. 'Dwarf'	200mm	2 - 3m
Tri Lil		284	Tristania laurina 'Luscious'	Kanooka, Water Gum	Tri lar	12 - 15m	3.5 - 6m
Westonia 'BG'		285	Westonia 'Blue Gem'	Blue Gem	Westonia 'Blue Gem'	300mm	0.5m
Xanth Lu		286	Xanthorrhoea sp.	Grass-tree	Xanth lu	0.9 - 1.5m	0.6 - 0.8m


Notes:
 >Contractors to check all measurements onsite before quoting or commencing work.
 >If abnormalities arise, contact the Landscape Architect.
 >This design is copyright and is not to be reproduced in anyway without written consent of Jamie King Landscape Architect

D	22/2/19	Issue D
C	06/11/18	Issue C
B	19/09/18	Issue B
A	20/06/18	DRAFT issue for review

ISSUE	DATE	REVISION	
PROJECT	144 Prahran Rd, Davidson		PROJECT # 1865
CLIENT	Linney	DATE # See above SCALE @ A1 See Plan	DWG # Sht-101
DWG	Landscape Masterplan	DRAWN LA CHKD JK	REVISION

Jamie King Landscape Architect
84 Palmgrove Rd, Avalon, NSW, 2107 T: 0421 517 991
W: www.jamieking.com.au
E: designer@jamieking.com.au

Detail Plan
1:50 @A1 1:100@A3.

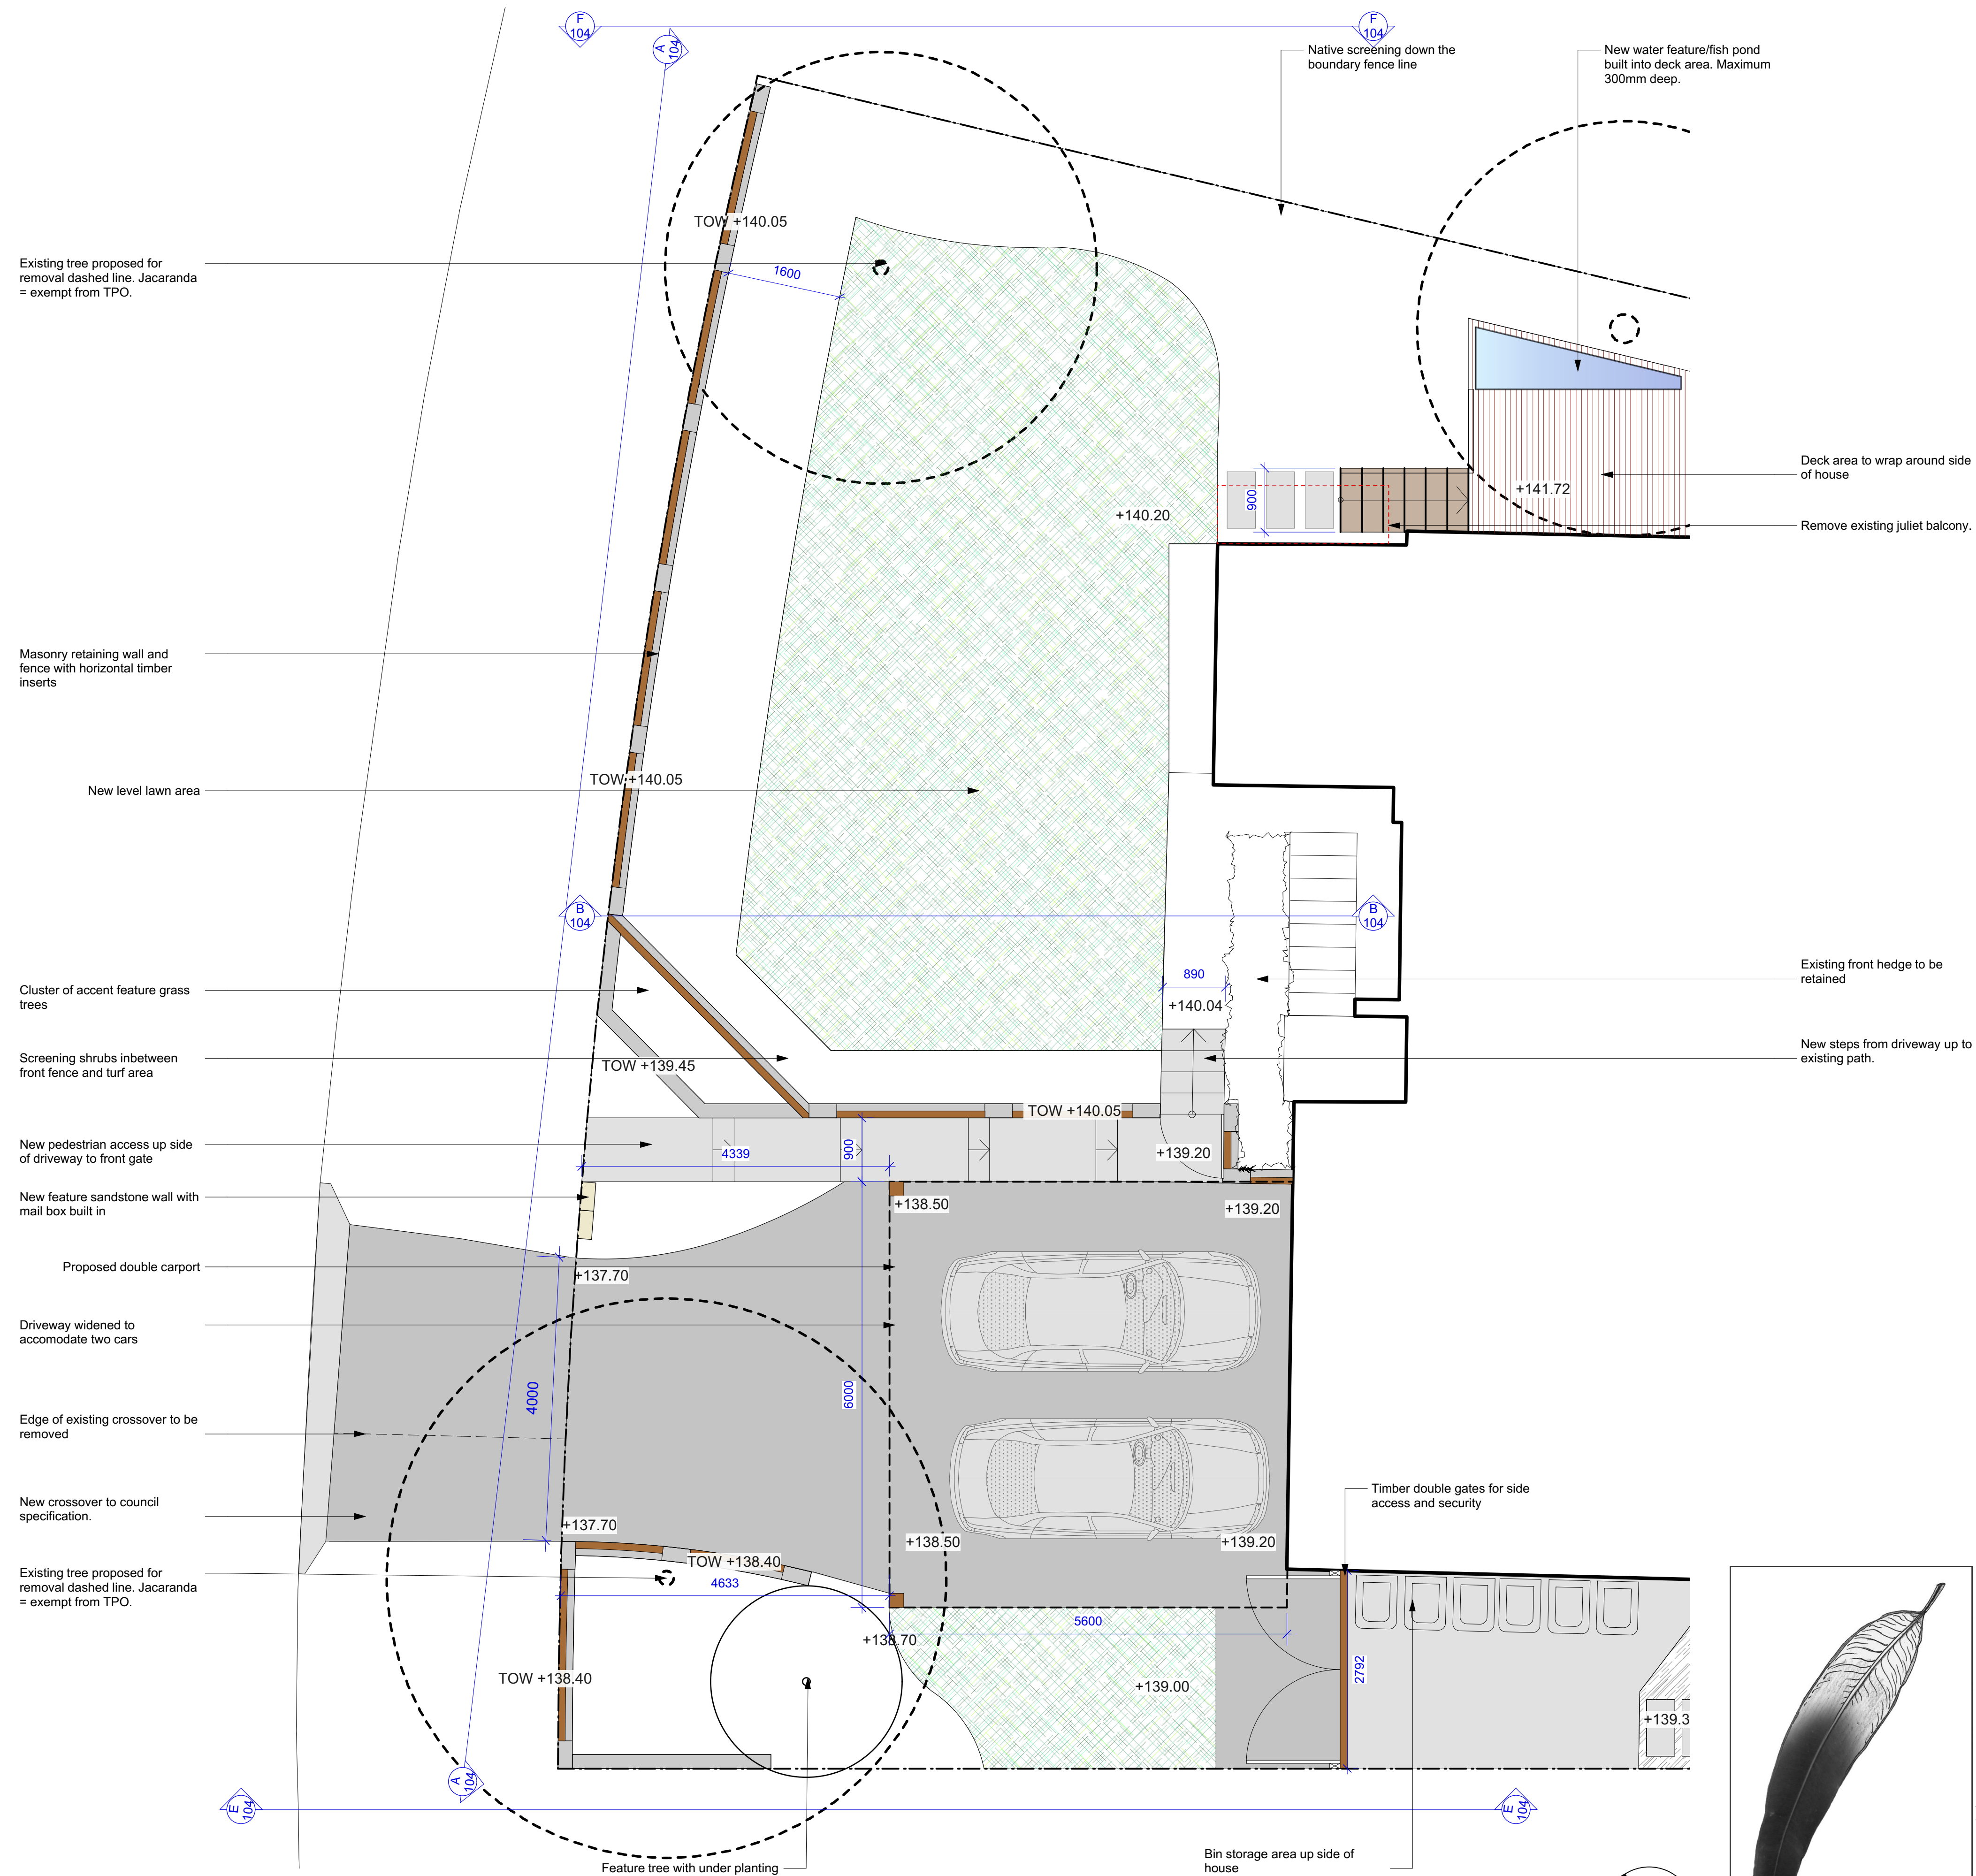


Legend

- | | |
|---|-------------------------|
|  | MULCH AREA |
|  | SOFT-FALL |
|  | SAND |
|  | ARTIFICIAL TURF |
|  | TURF AREA |
|  | TIMBER DECKING |
|  | CONCRETE PAVING |
|  | UNIT PAVING |
|  | STAIRS |
|  | PEBBLE |
|  | TIMBER |
|  | WATER |
|  | MASONRY RETAINING WALL |
|  | STONE RETAINING WALL |
|  | TIMBER RETAINING WALL |
|  | BOULDER RETAINING WALL |
|  | SITE OR WORKS BOUNDARY |
|  | PROPOSED LEVEL |
|  | TOP OF WALL LEVEL |
|  | MATERIAL NAME |
|  | SURFACE FALL DIRECTION |
|  | SURFACE DRAINS |
|  | SURVEY (50% GREY LINES) |
|  | EXISTING TREE TO RETAIN |
|  | EXISTING TREE TO REMOVE |
|  | EXISTING ROCK OUTCROP |


Notes:
Contractors to check all measurements
onsite before quoting or commencing work.
If abnormalities arise, contact the
Landscape Architect.
This design is copyright and is not to be
reproduced in anyway without written consent
of Jamie King Landscape Architect

D	22/2/19	Issue D	Landscape Architect.	
C	06/11/18	Issue C	>This design is copyright and is not to be reproduced in anyway without written consent of Jamie King Landscape Architect	
B	19/09/18	Issue B		
A	20/06/18	DRAFT issue for review		
ISSUE		DATE		REVISION
PROJECT 144 Prahran Rd, Davidson				PROJECT # 1865
CLIENT Linney			DATE # SCALE @ A1	See above See Plan
DWG Detail Plan			DRAWN CHKD	DWG # Sht-102 LA JK
			REVISION	
Jamie King Landscape Architect			W: www.jamieking.com.au	
84 Palmgrove Rd, Avalon, NSW, 2107			E: designer@jamieking.com.au	


Detail Plan
1:50@A1 1:100@A3.

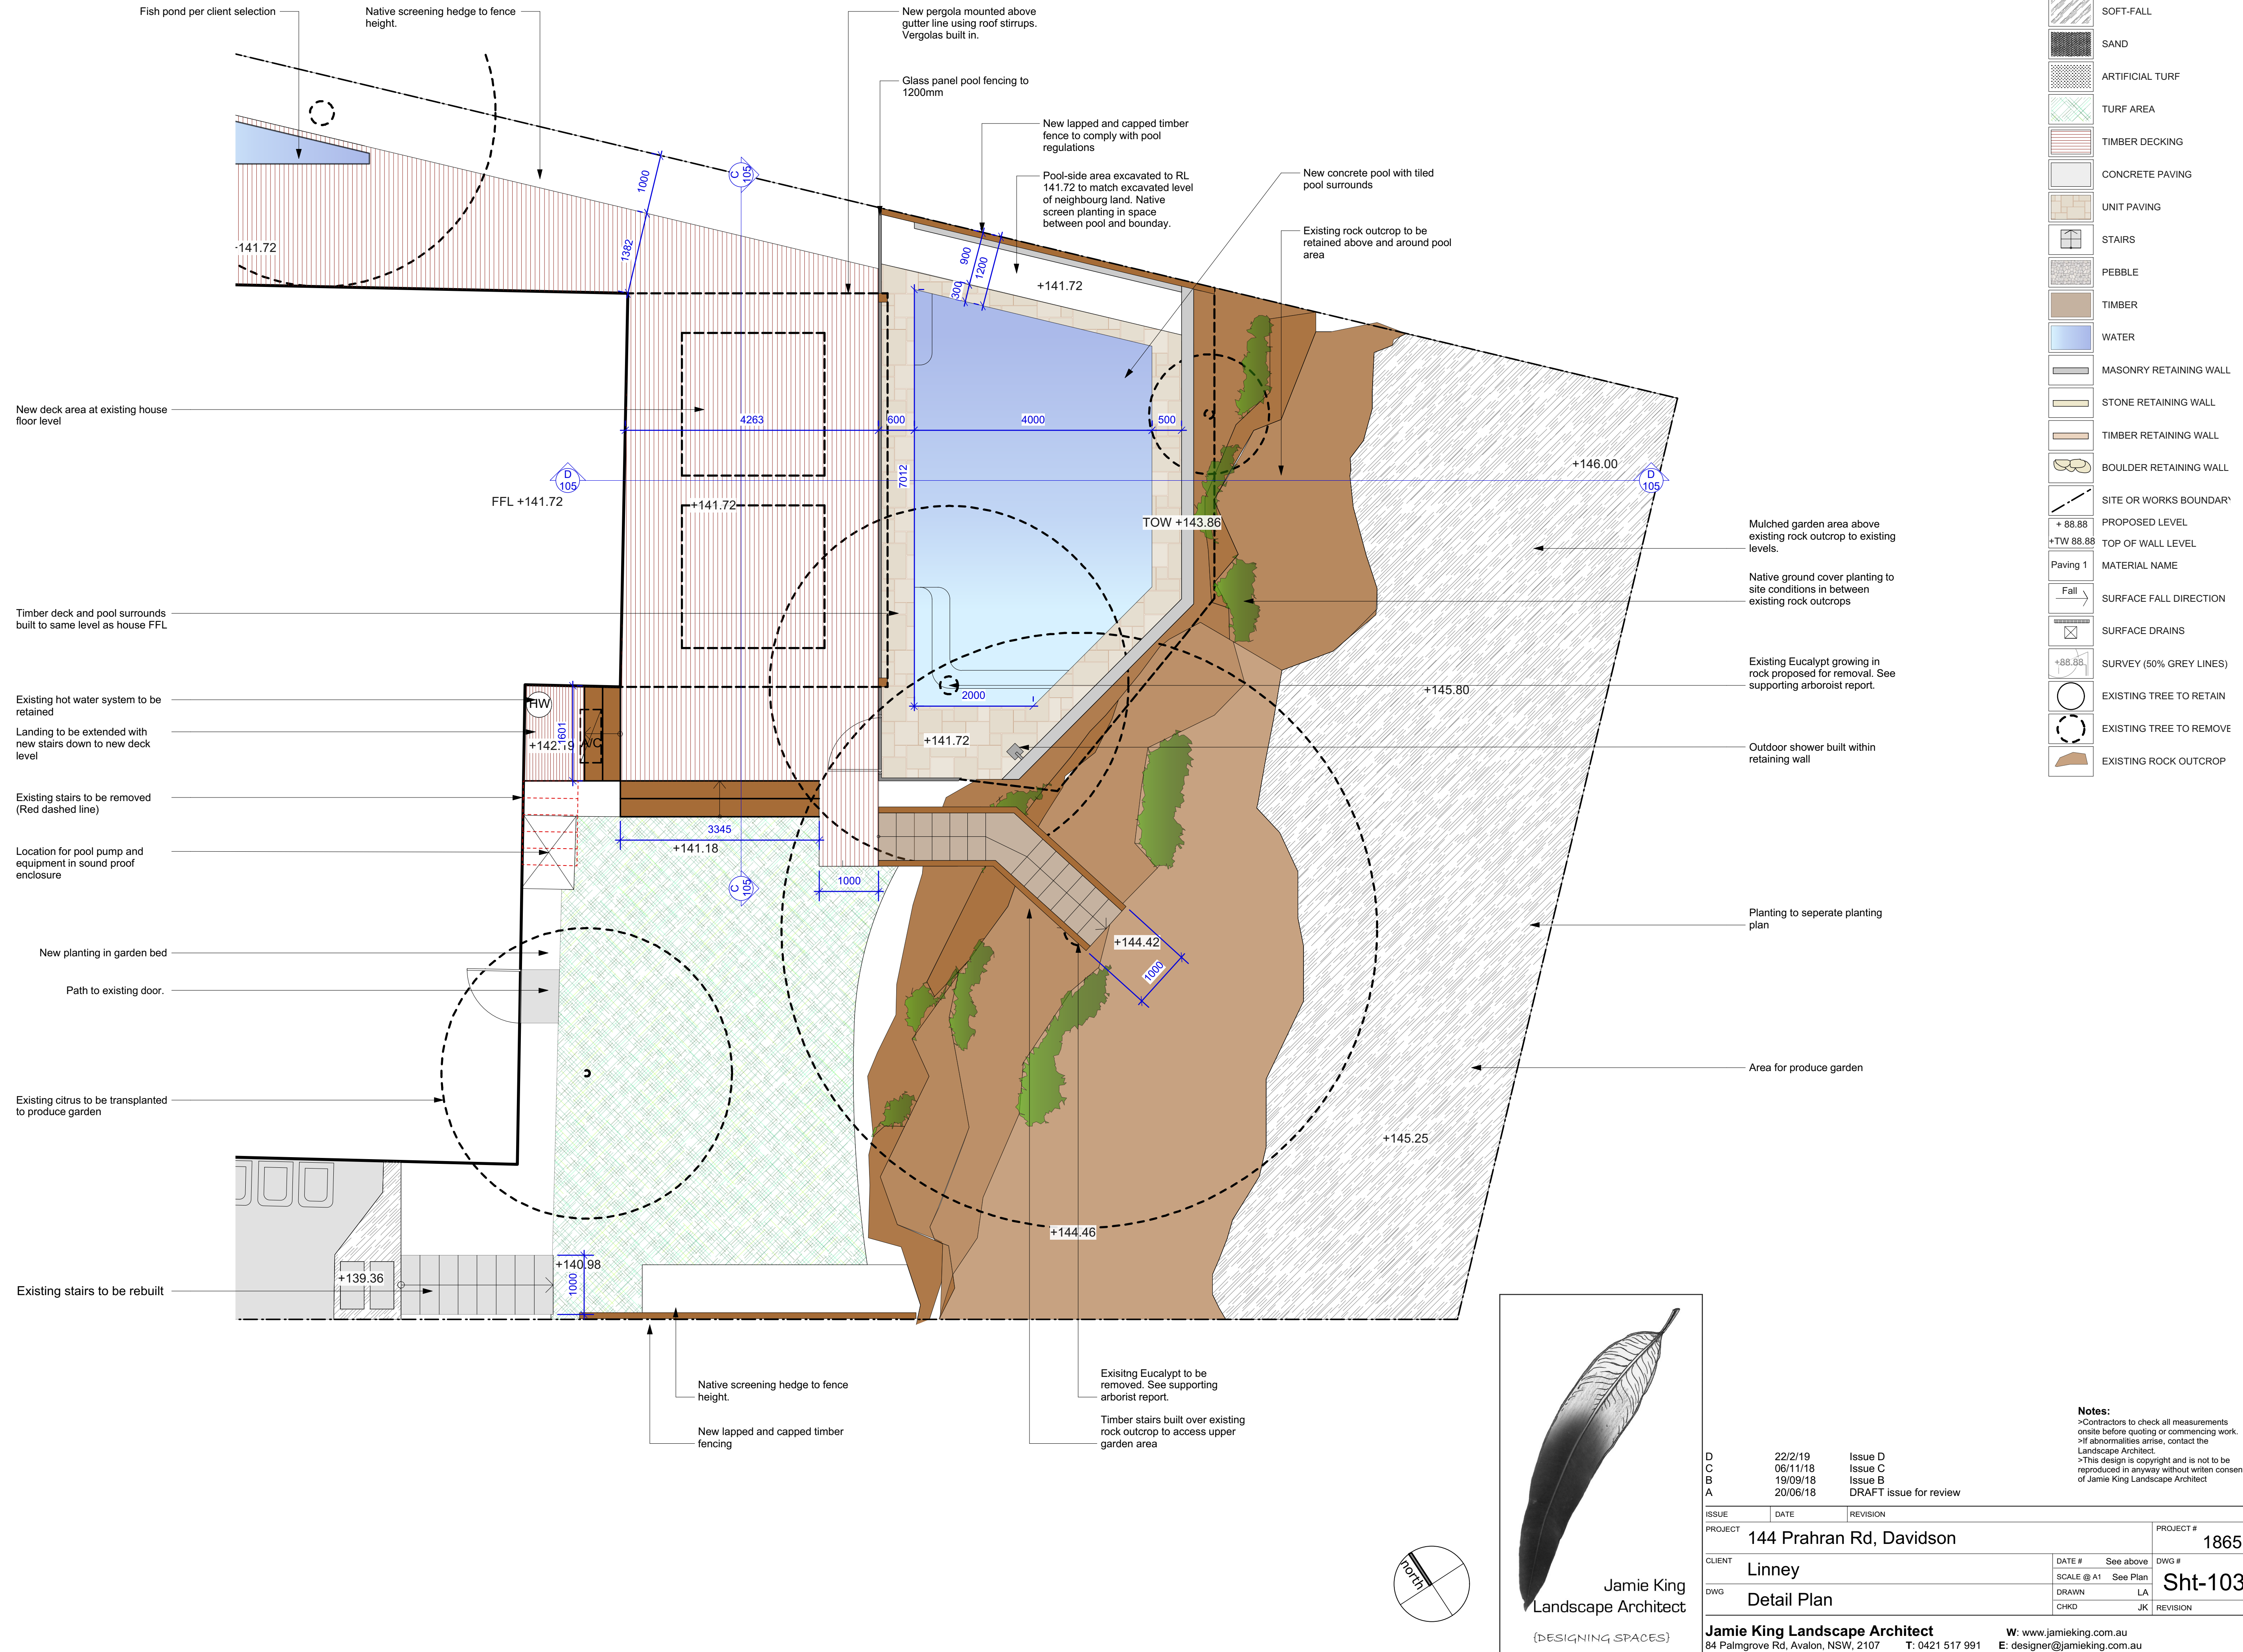

Finishes Schedule

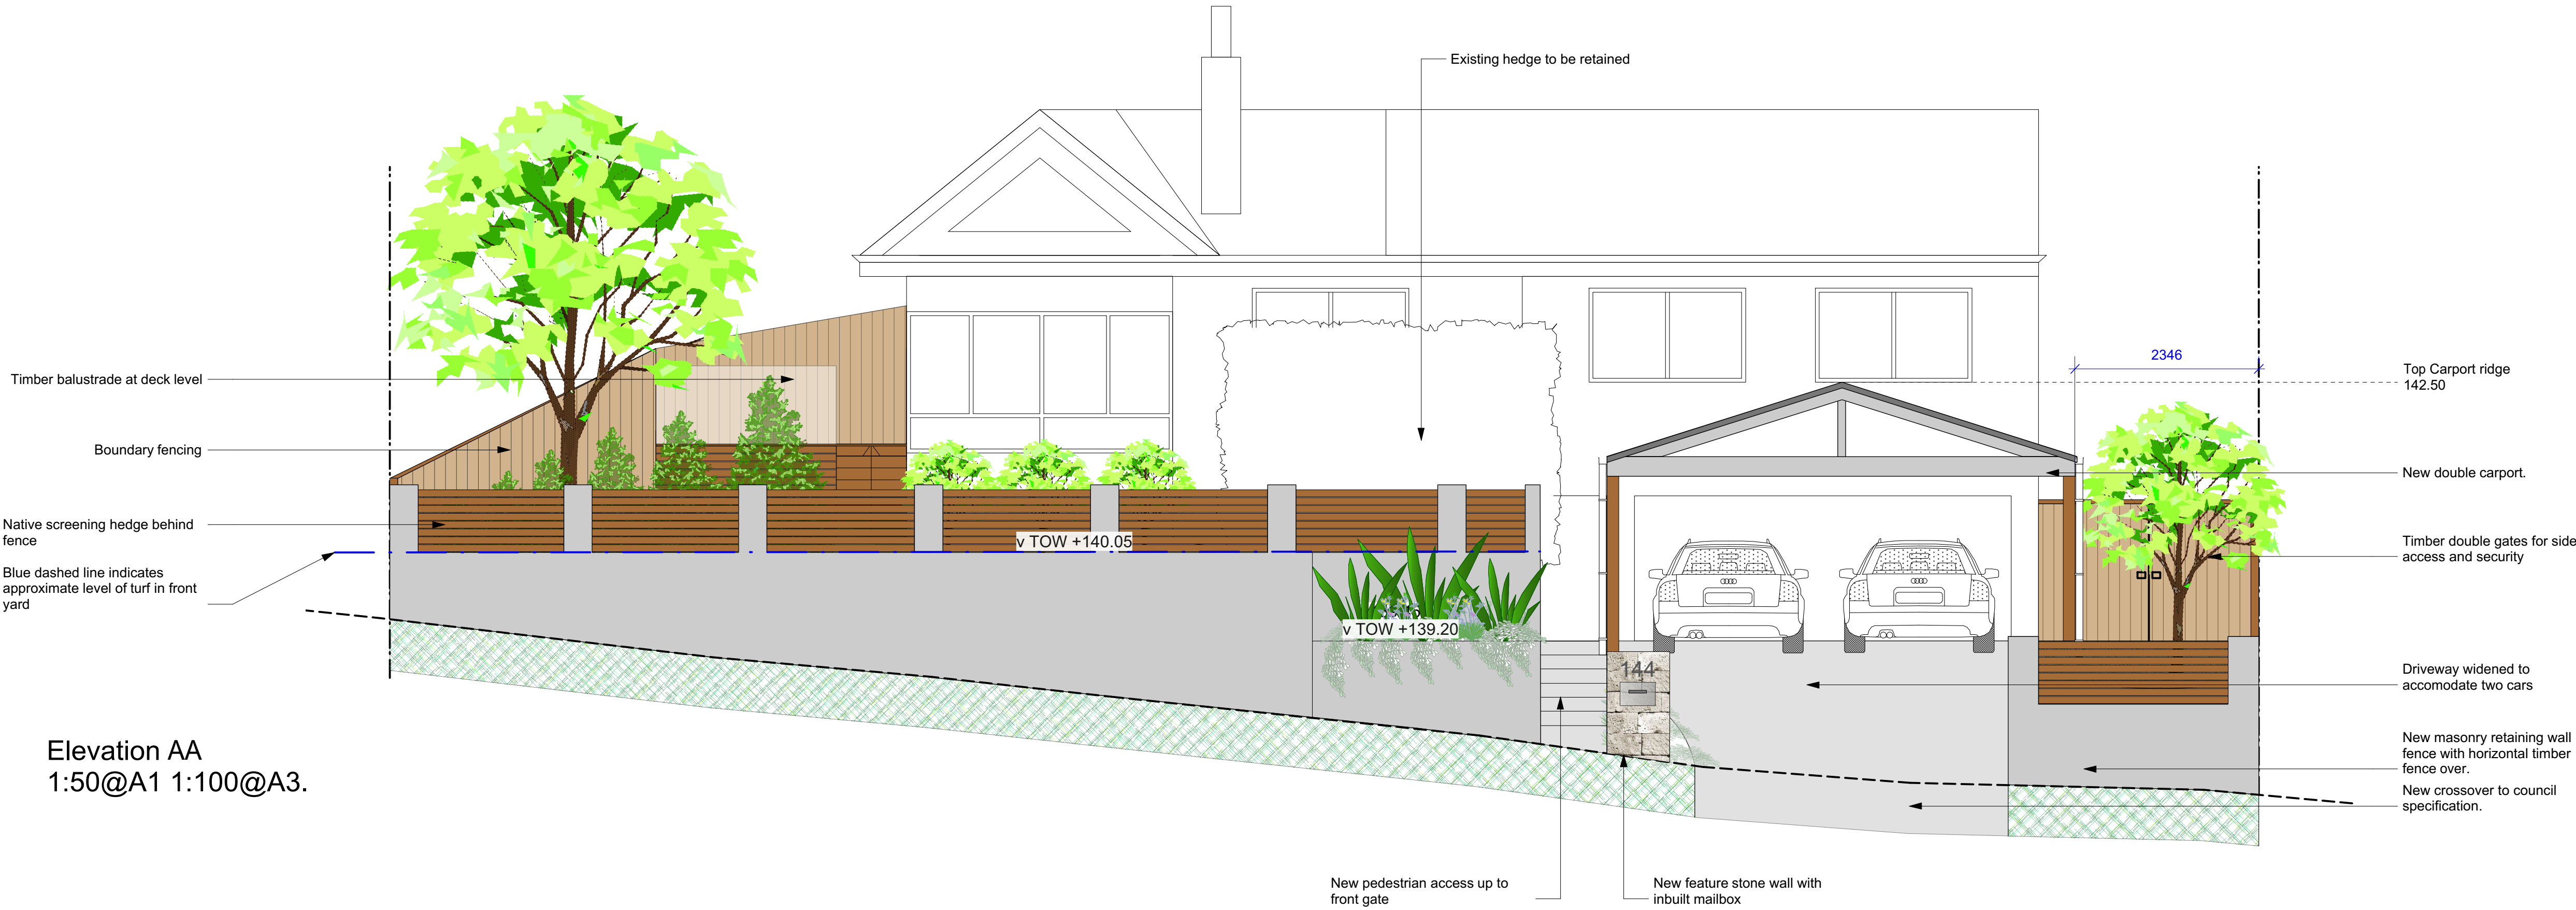

Elevation AA
1:50@A1 1:100@A3.

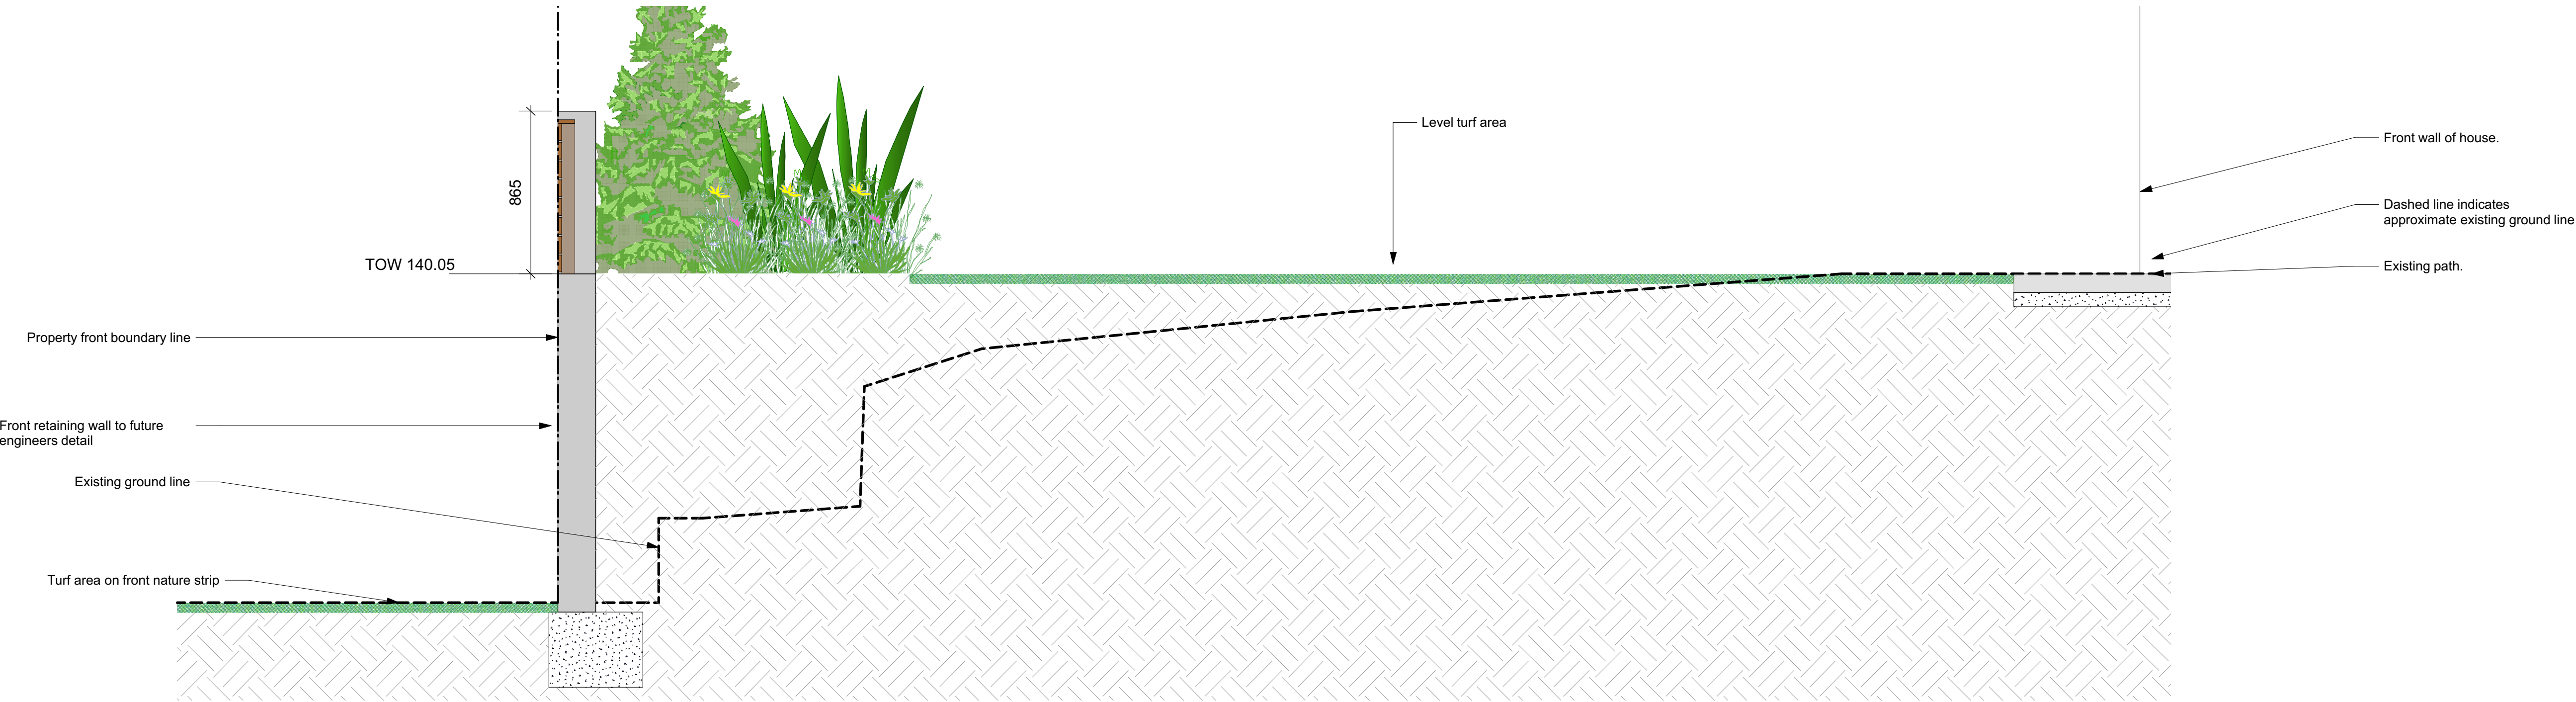

Section BB
1:20@A1 1:40@A3.




Notes:

- >Contractors to check all measurements onsite before quoting or commencing work.
- >If abnormalities arise, contact the Landscape Architect.
- >This design is copyright and is not to be reproduced in anyway without written consent of Jamie King Landscape Architect


D	22/2/19	Issue D
C	06/11/18	Issue C
B	19/09/18	Issue B
A	20/06/18	DRAFT issue for review

ISSUE	DATE	REVISION	PROJECT #
PROJECT	144 Prahran Rd, Davidson		1865
CLIENT	Linney	DATE # See above SCALE @ A1 See Plan	DWG #
DWG	Landscape Sections	DRAWN LA CHKD JK	Sht-104

Jamie King Landscape Architect
84 Palmgrove Rd, Avalon, NSW, 2107
W: www.jamieking.com.au
T: 0421 517 991
E: designer@jamieking.com.au

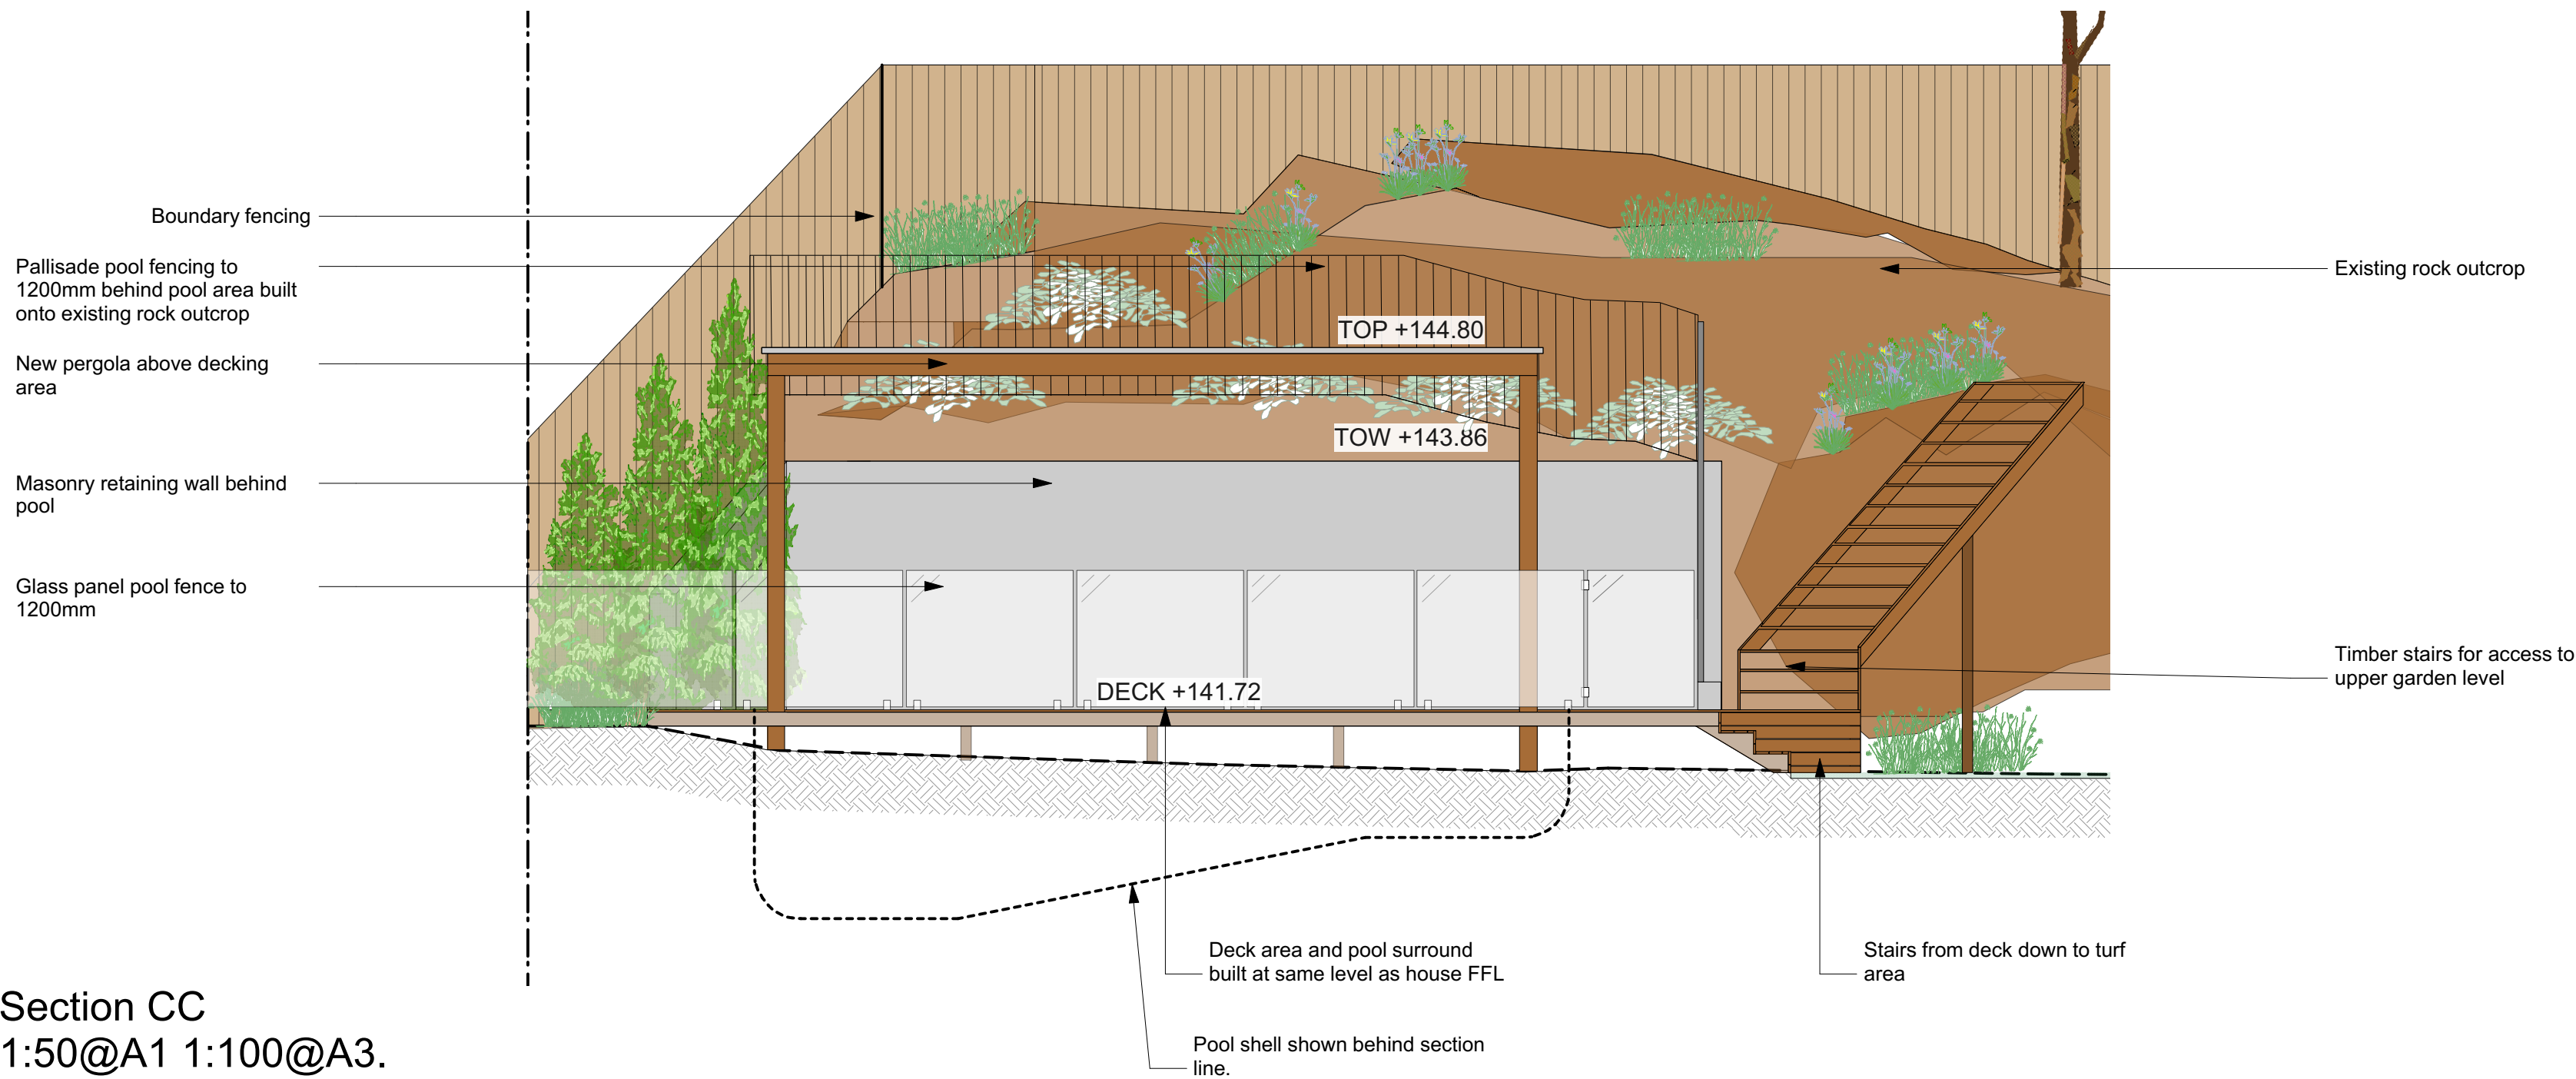

Section CC
1:50@A1 1:100@A3.

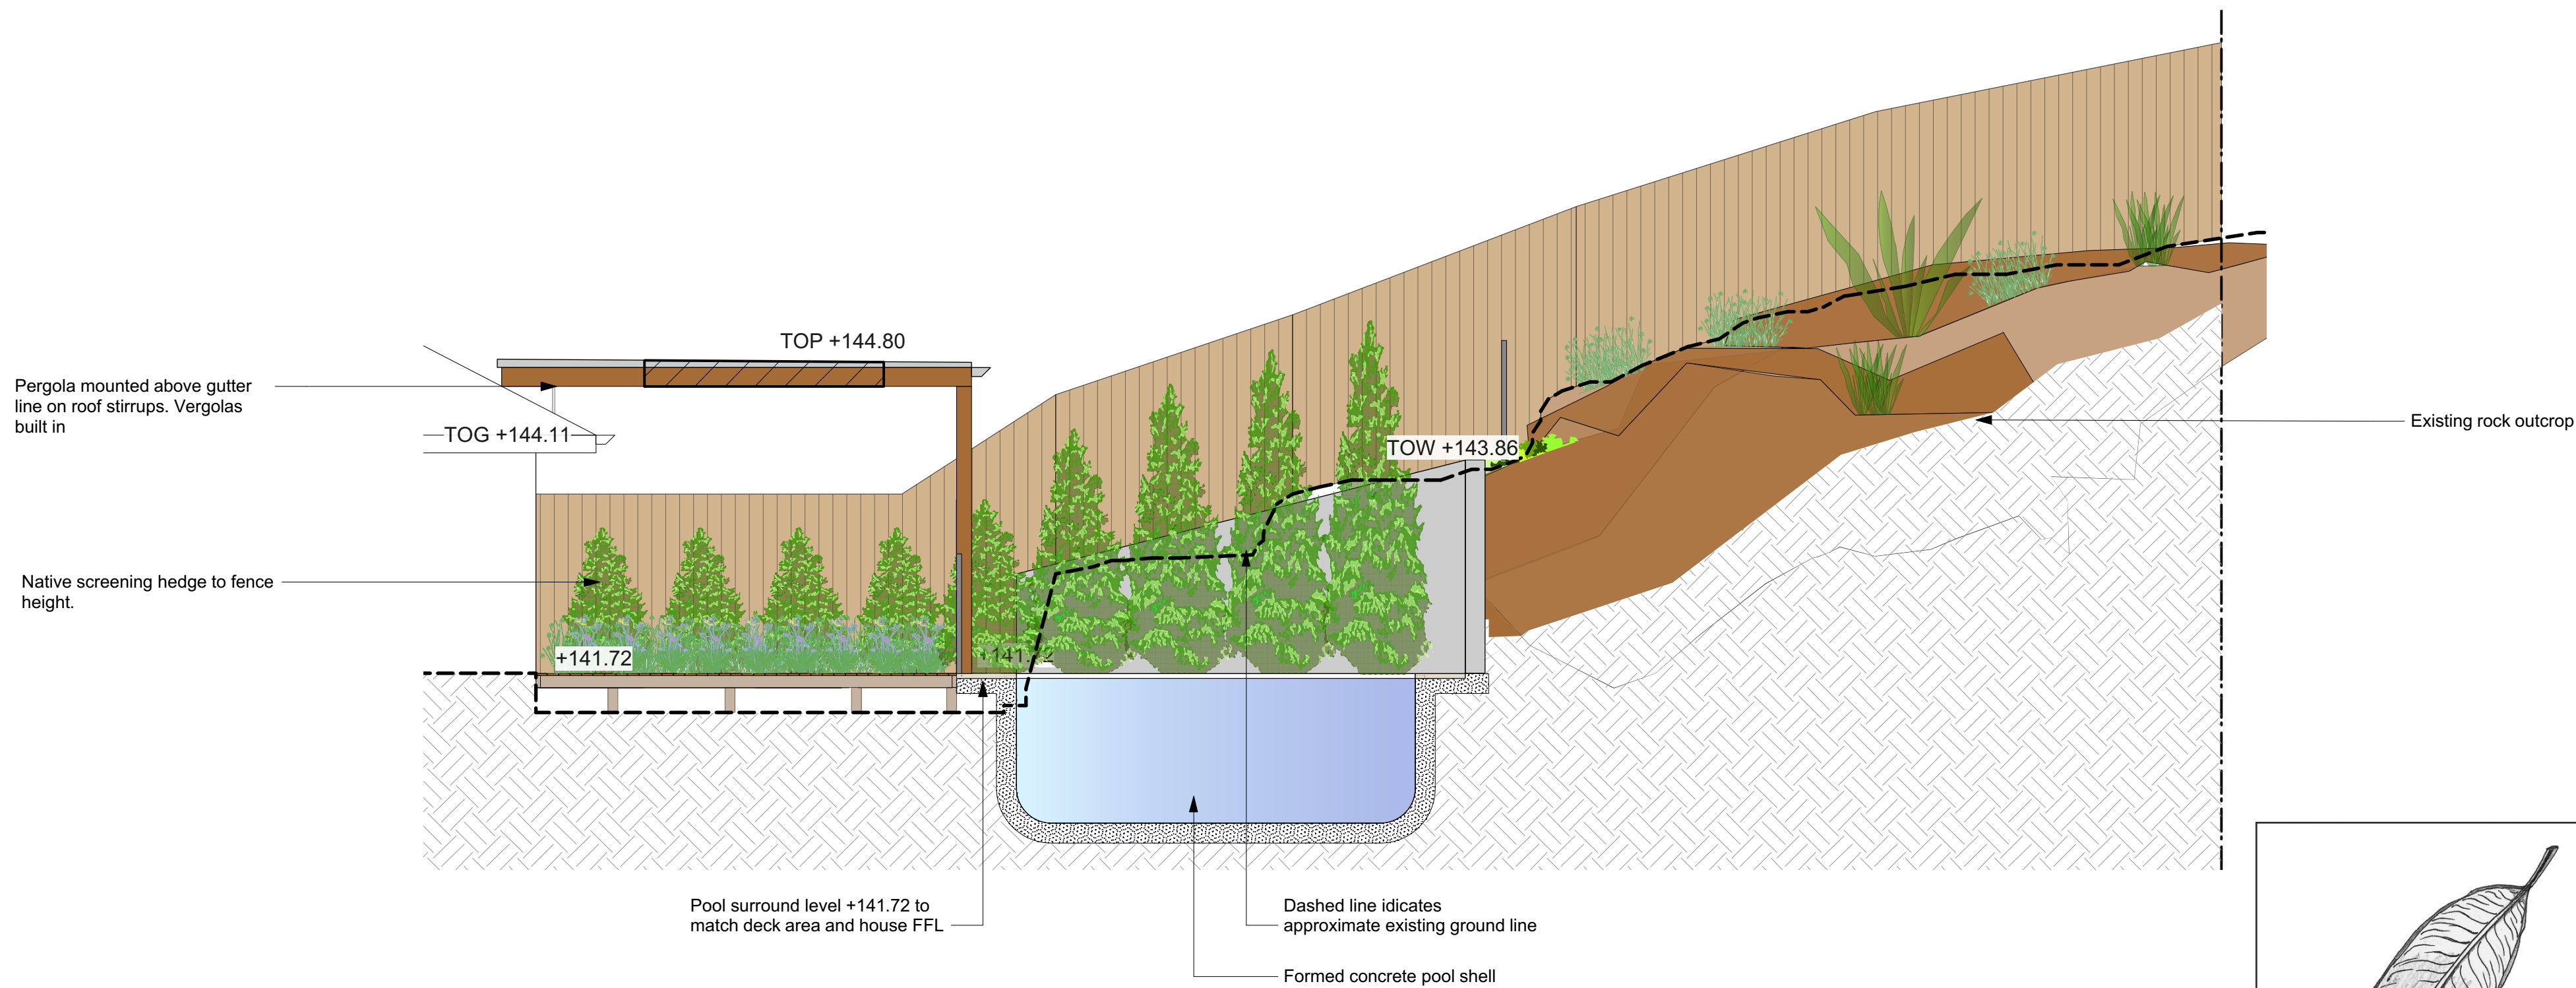

Section DD
1:50@A1 1:100@A3.

DRAFT - NOT FOR
CONSTRUCTION


Notes:
>Contractors to check all measurements onsite before quoting or commencing work.
>If abnormalities arise, contact the Landscape Architect.
>This design is copyright and is not to be reproduced in anyway without written consent of Jamie King Landscape Architect

D	22/2/19	Issue D
C	06/11/18	Issue C
B	19/09/18	Issue B
A	20/06/18	DRAFT issue for review


PROJECT		144 Prahran Rd, Davidson		PROJECT #	1865
CLIENT		Linney		DATE #	See above
DWG		Landscape Sections		SCALE @ A1	See Plan
				DRAWN	LA
				CHKD	JK
				REVISION	

Jamie King Landscape Architect
84 Palmgrove Rd, Avalon, NSW, 2107
W: www.jamieking.com.au
T: 0421 517 991
E: designer@jamieking.com.au




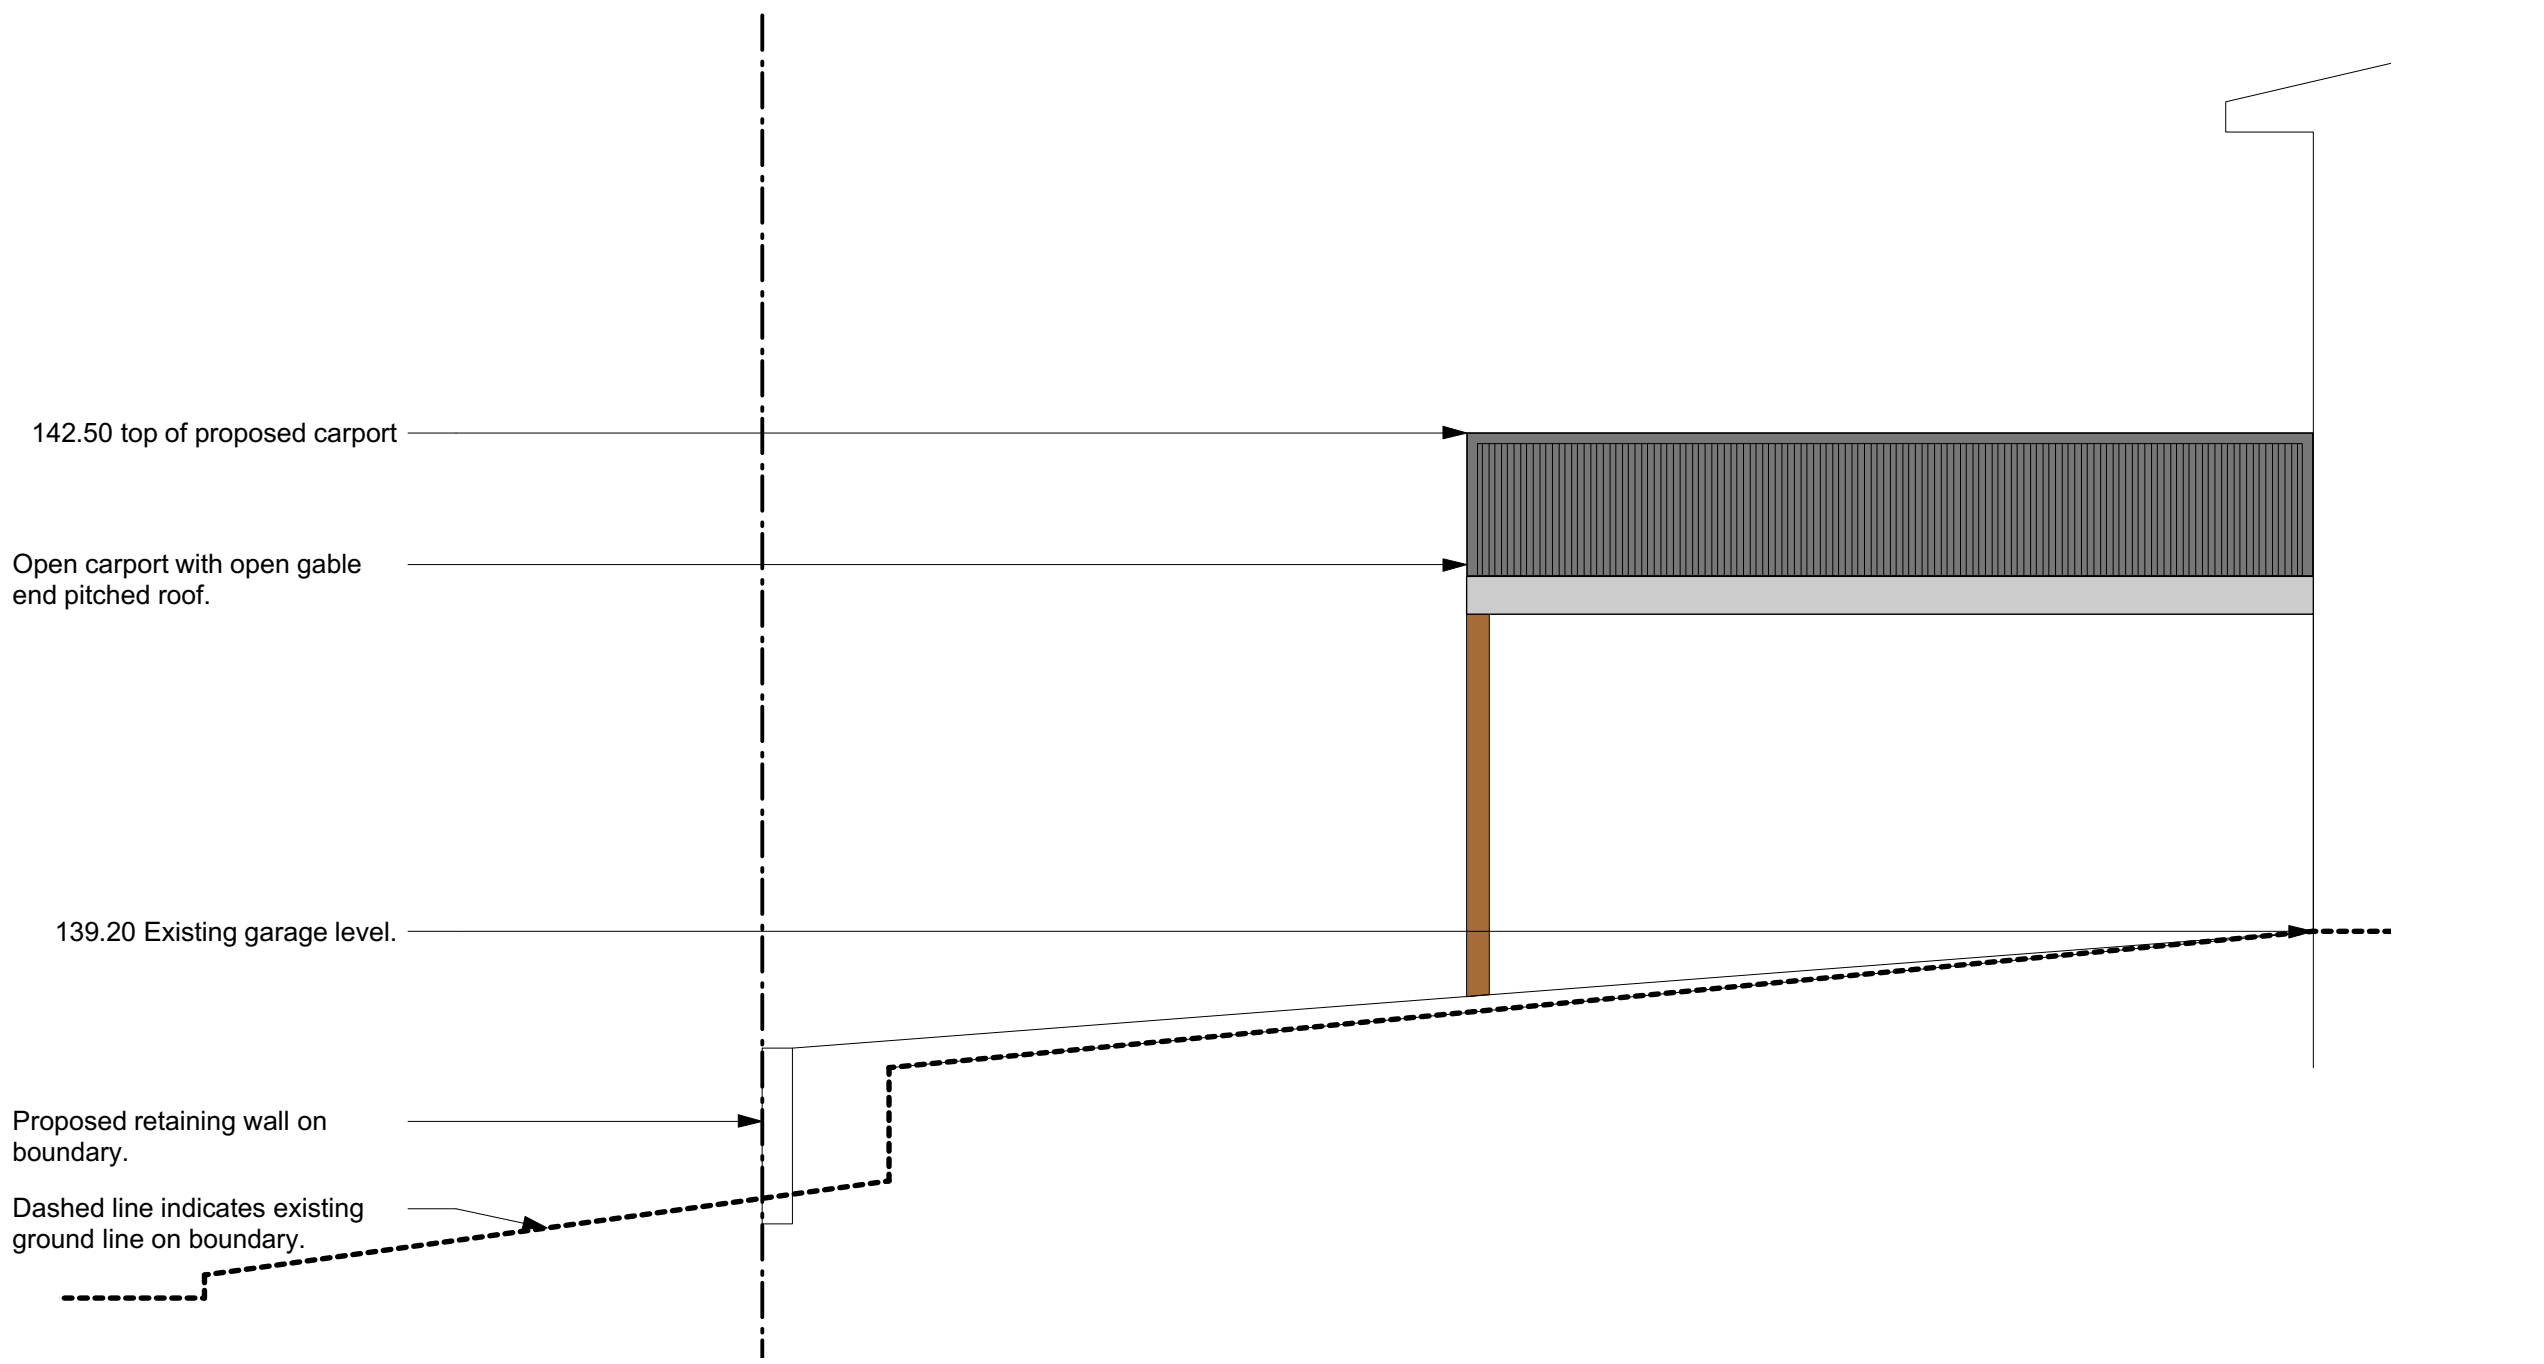

Elevation EE
1:50@A1 1:100@A3.

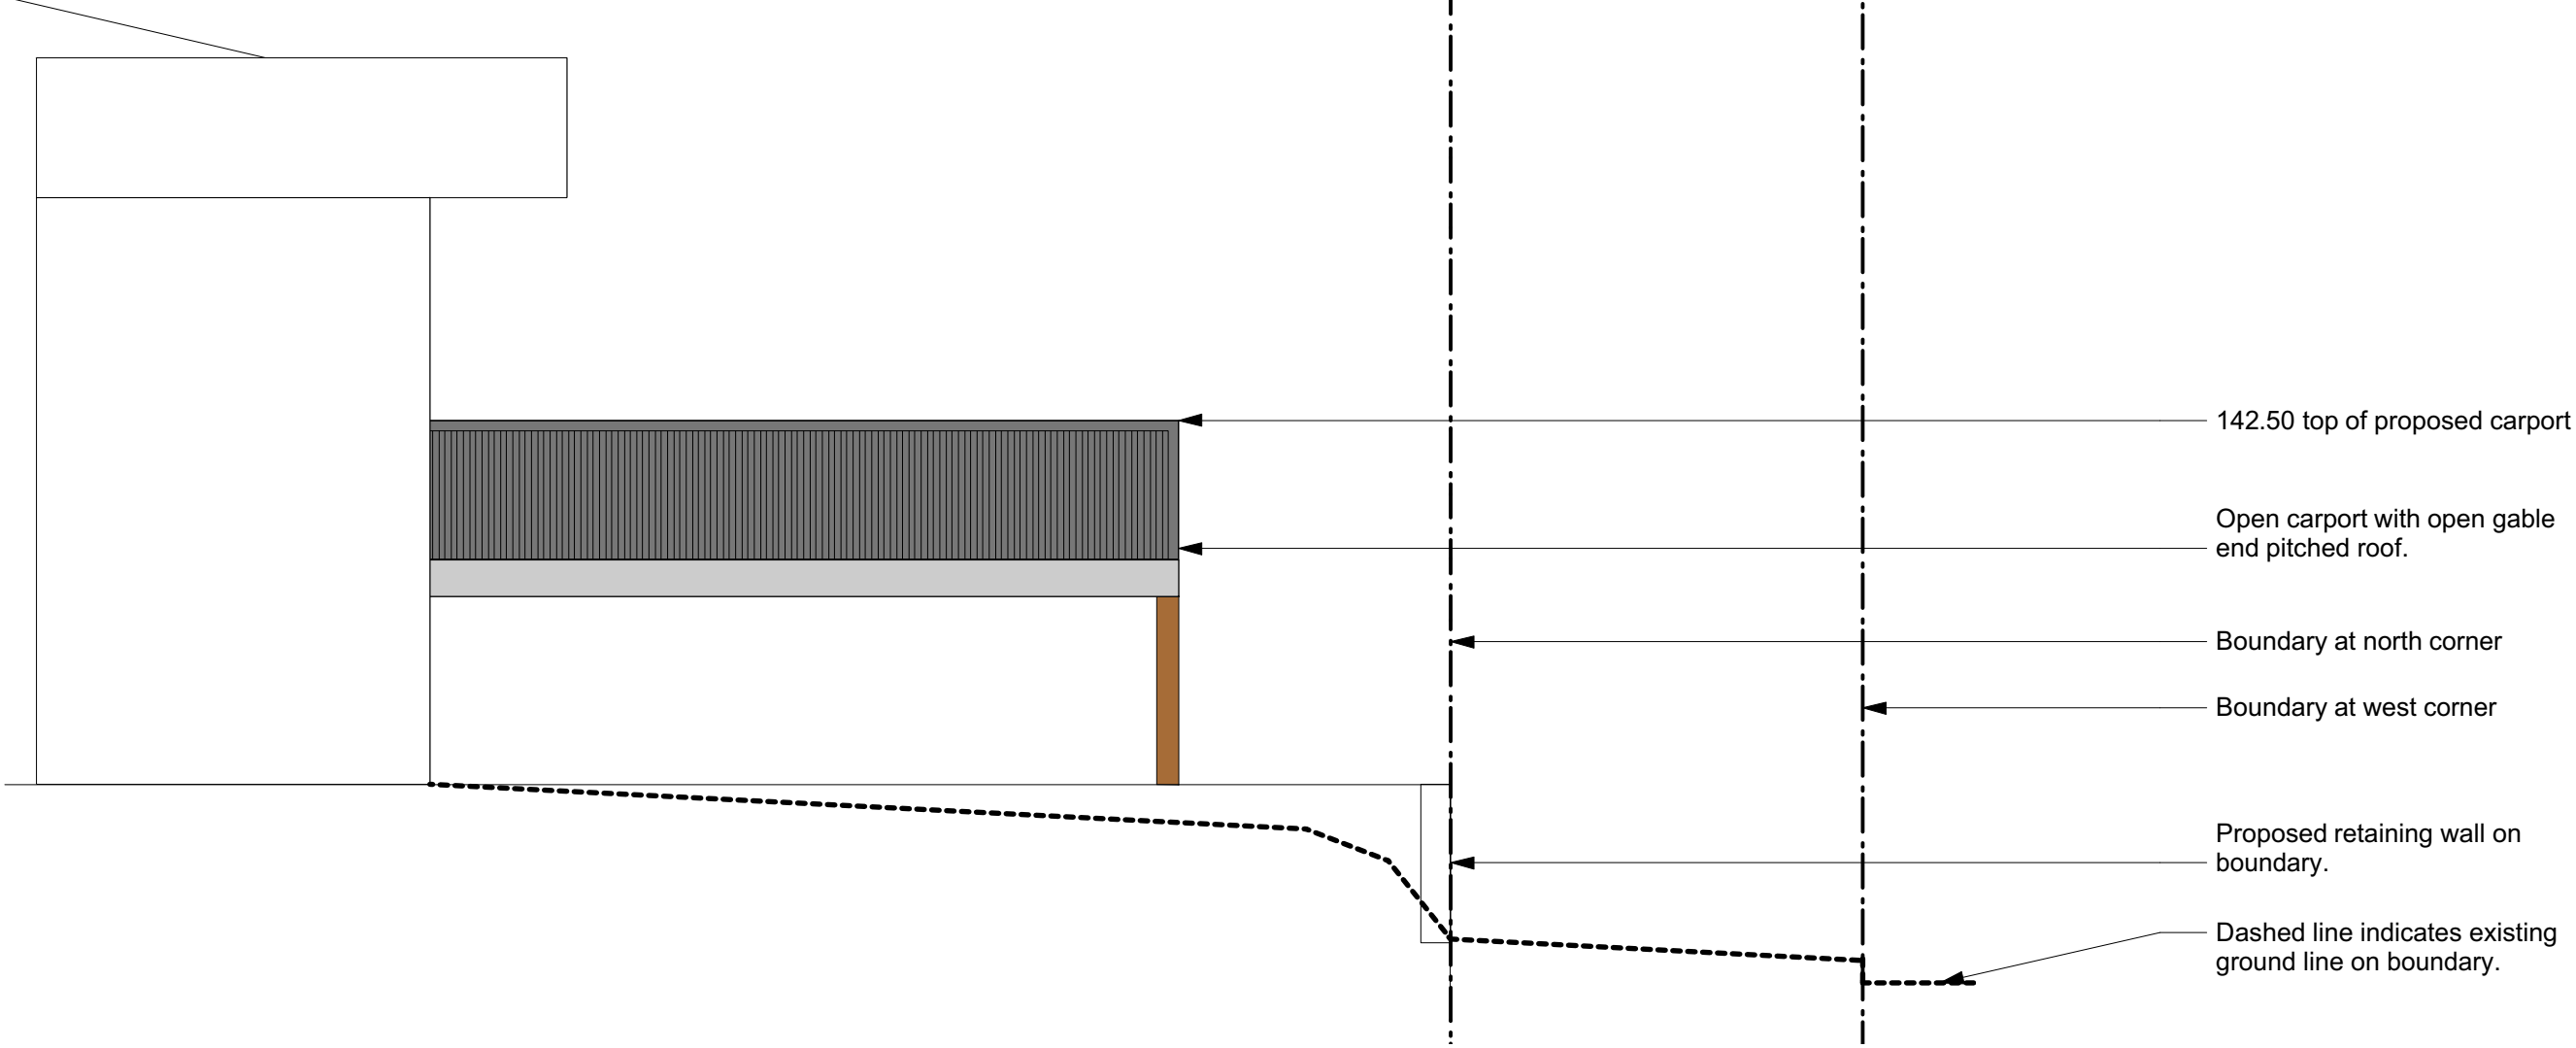

Elevation FF
1:50@A1 1:100@A3.

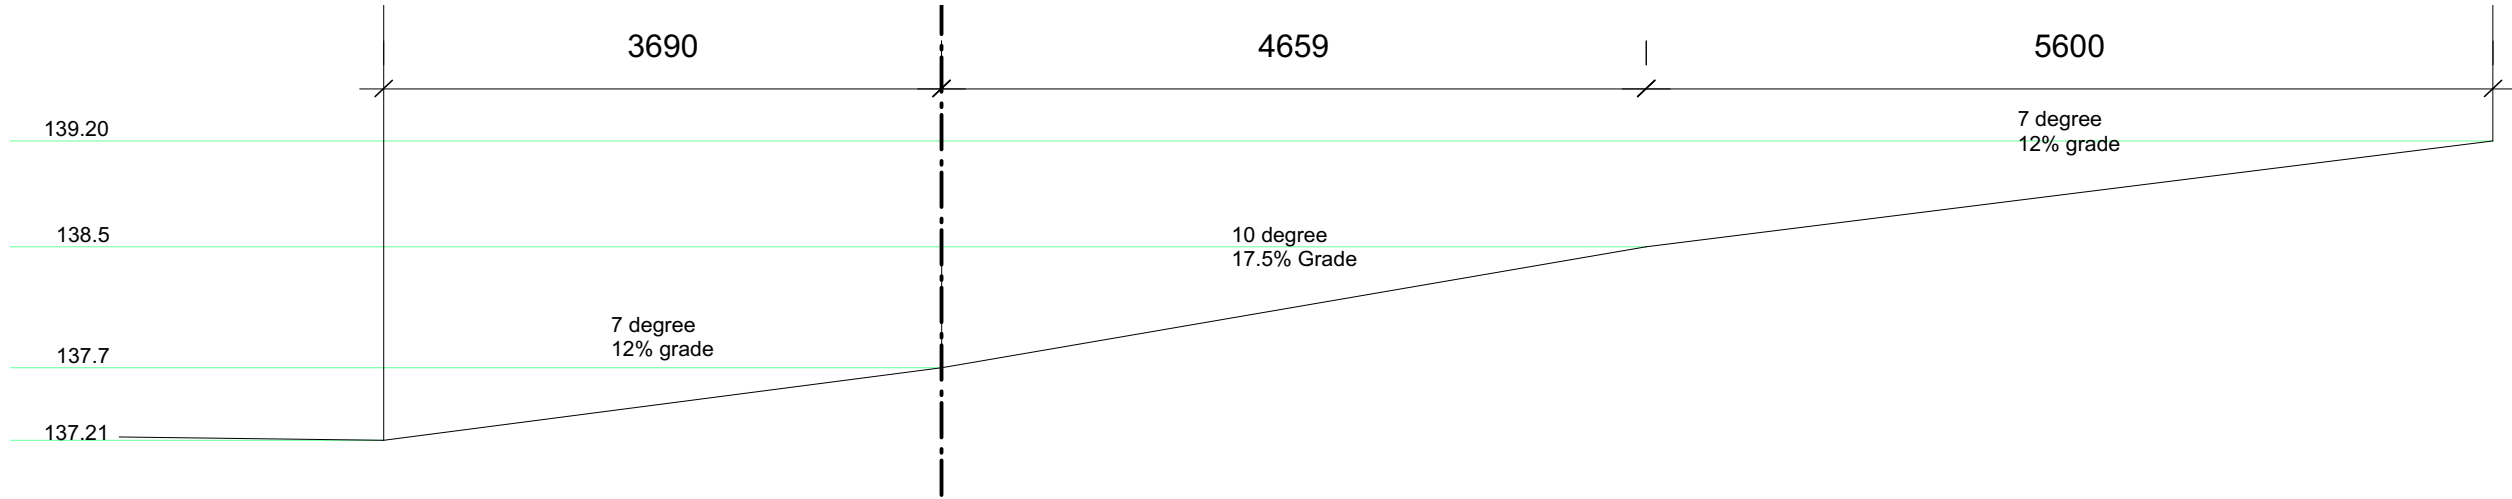

Driveway profile
1:50@A1 1:100@A3.



DRAFT - NOT FOR
CONSTRUCTION



ISSUE	DATE	REVISION
D	22/2/19	Issue D
C	06/11/18	Issue C
B	19/09/18	Issue B
A	20/06/18	DRAFT issue for review

PROJECT	144 Prahran Rd, Davidson	PROJECT #	1865
CLIENT	Linney	DATE #	See above
DWG	Landscape Sections	SCALE @ A1	See Plan
CHKD	JK	REVISION	


Jamie King Landscape Architect
84 Palmgrove Rd, Avalon, NSW, 2107
W: www.jamieking.com.au
T: 0421 517 991
E: designer@jamieking.com.au

Landscape areas plan
1:50@A1 1:100@A3.


AREA CALCULATION		
	AREA (m2)	PERCENTAGE
Site	705.5	
Landscape total	389.19	55.17%
DCP compliance	YES	YES

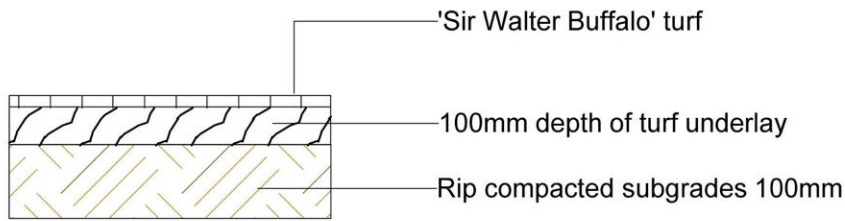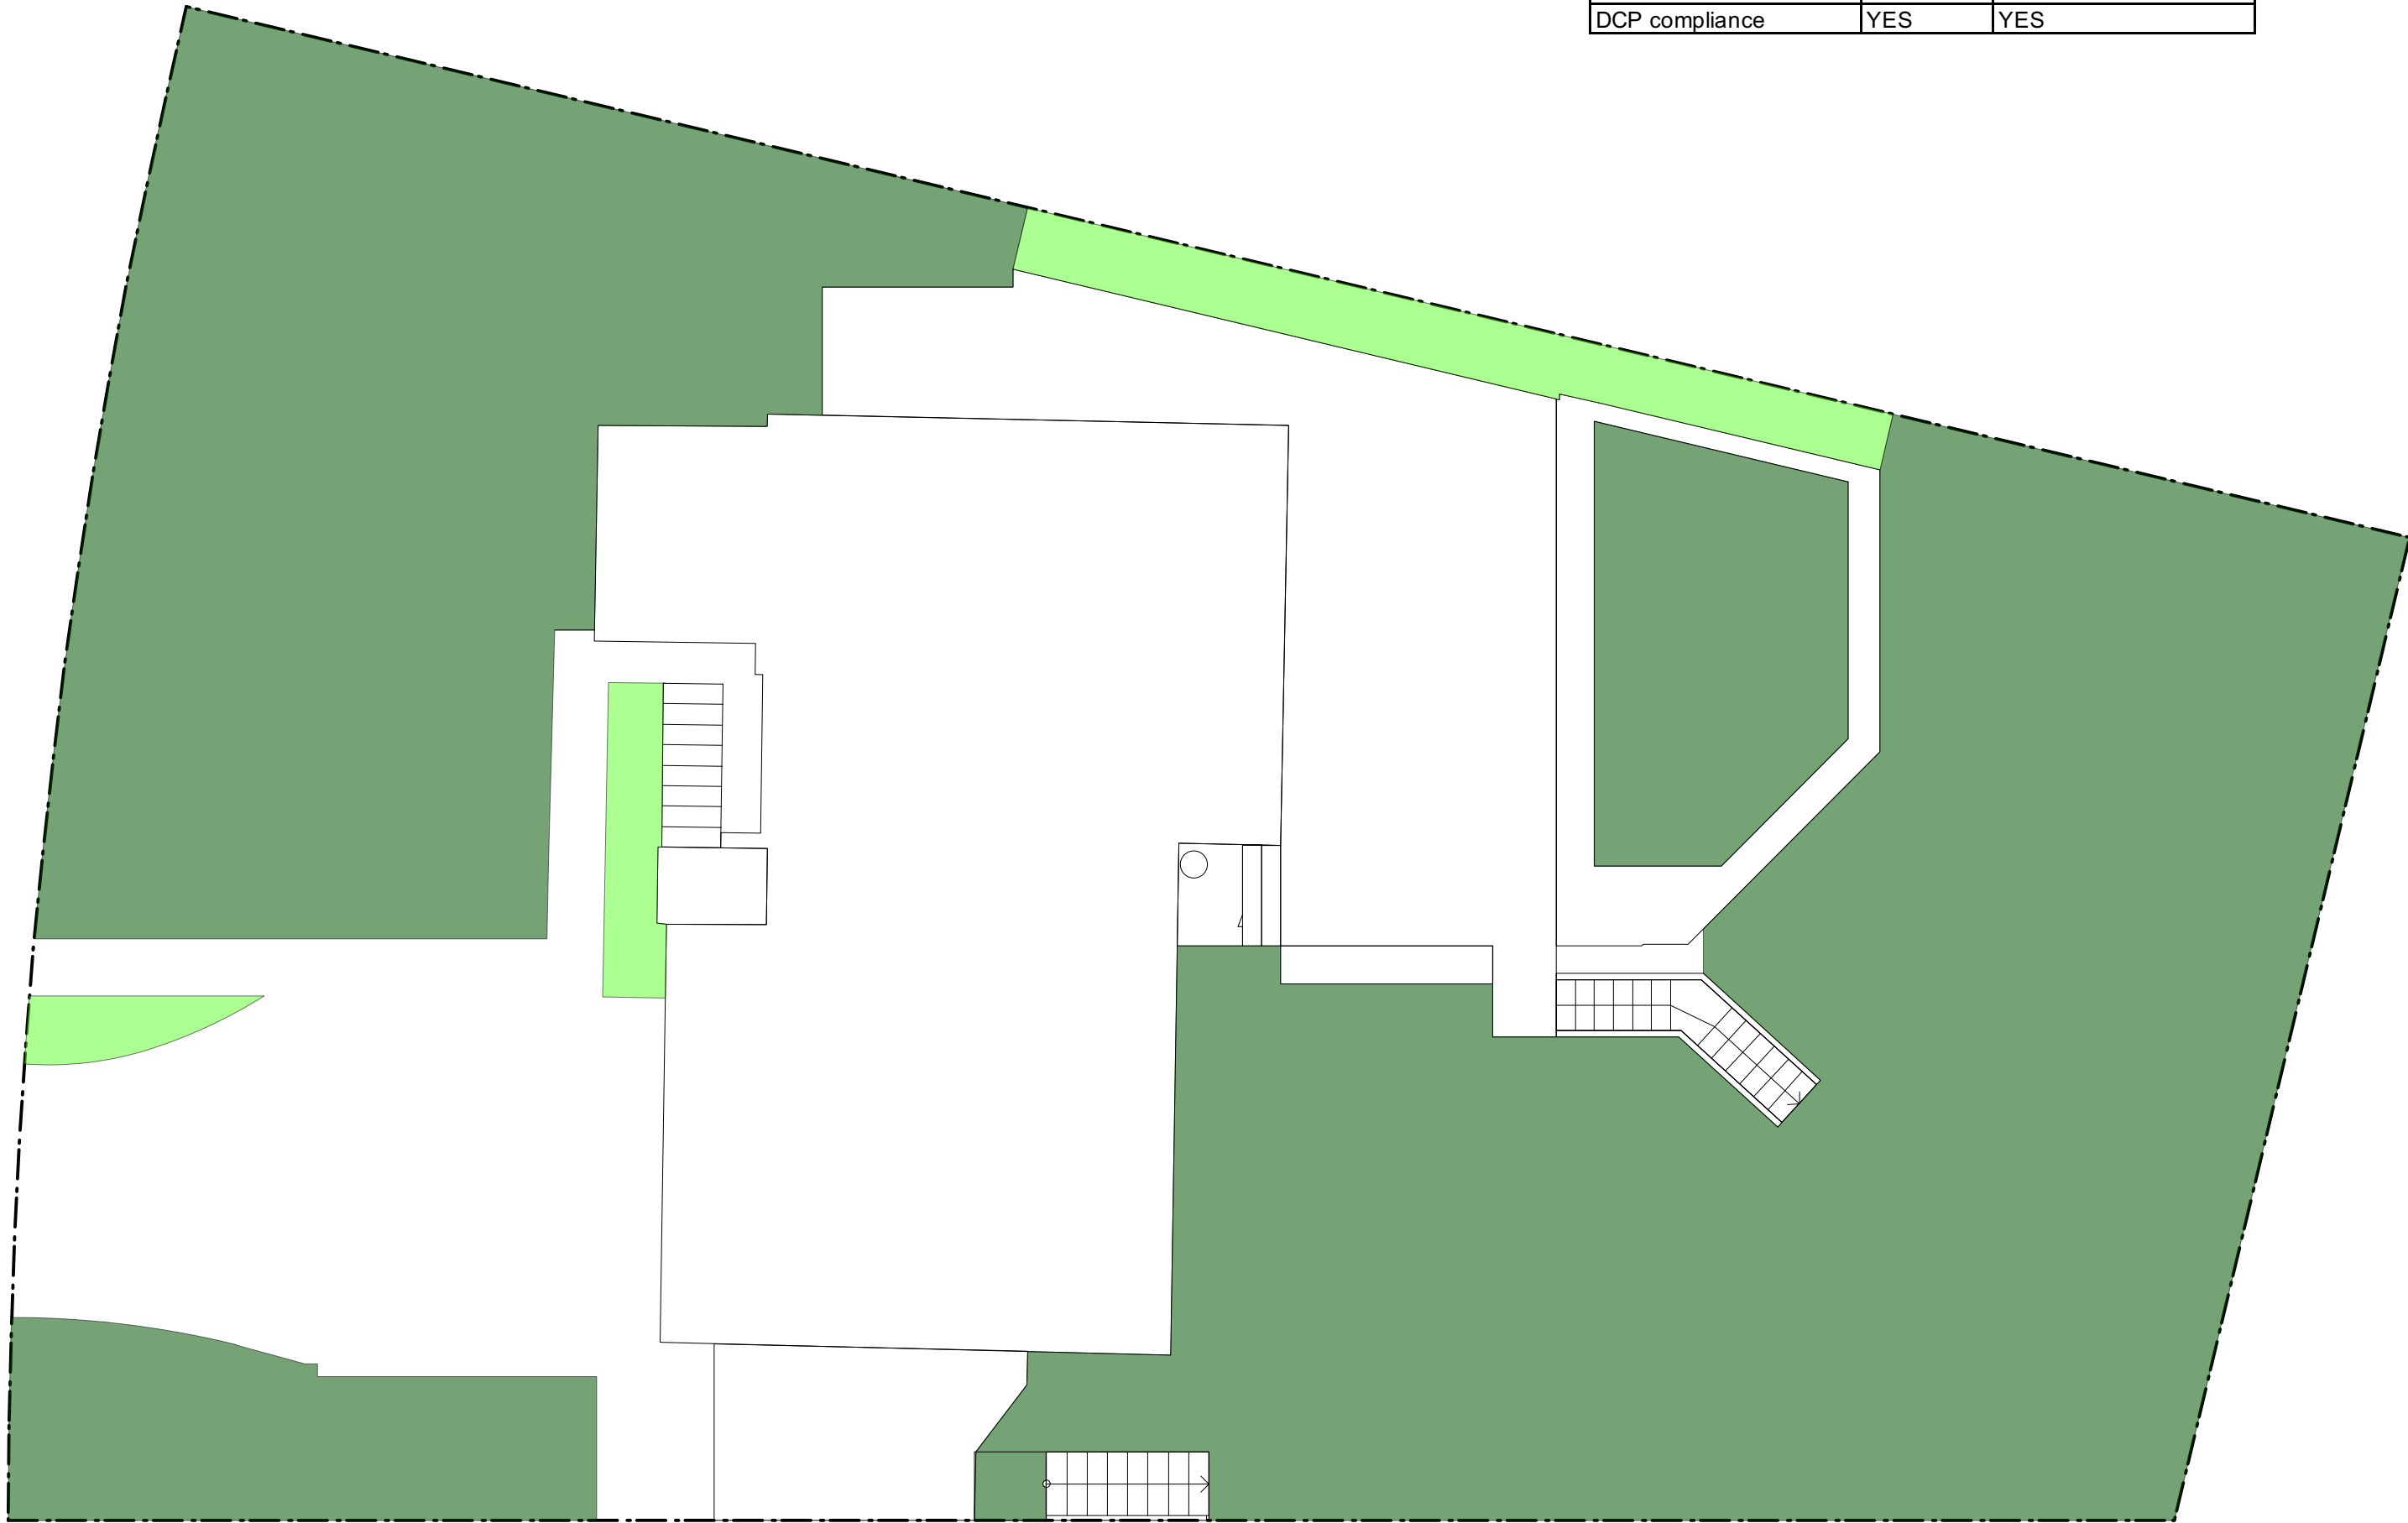


Turf detail
1:20. Do not scale off plan

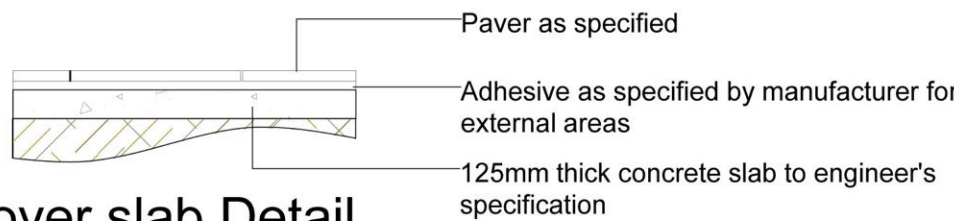

Pave over slab Detail
1:20. Do not scale off plan

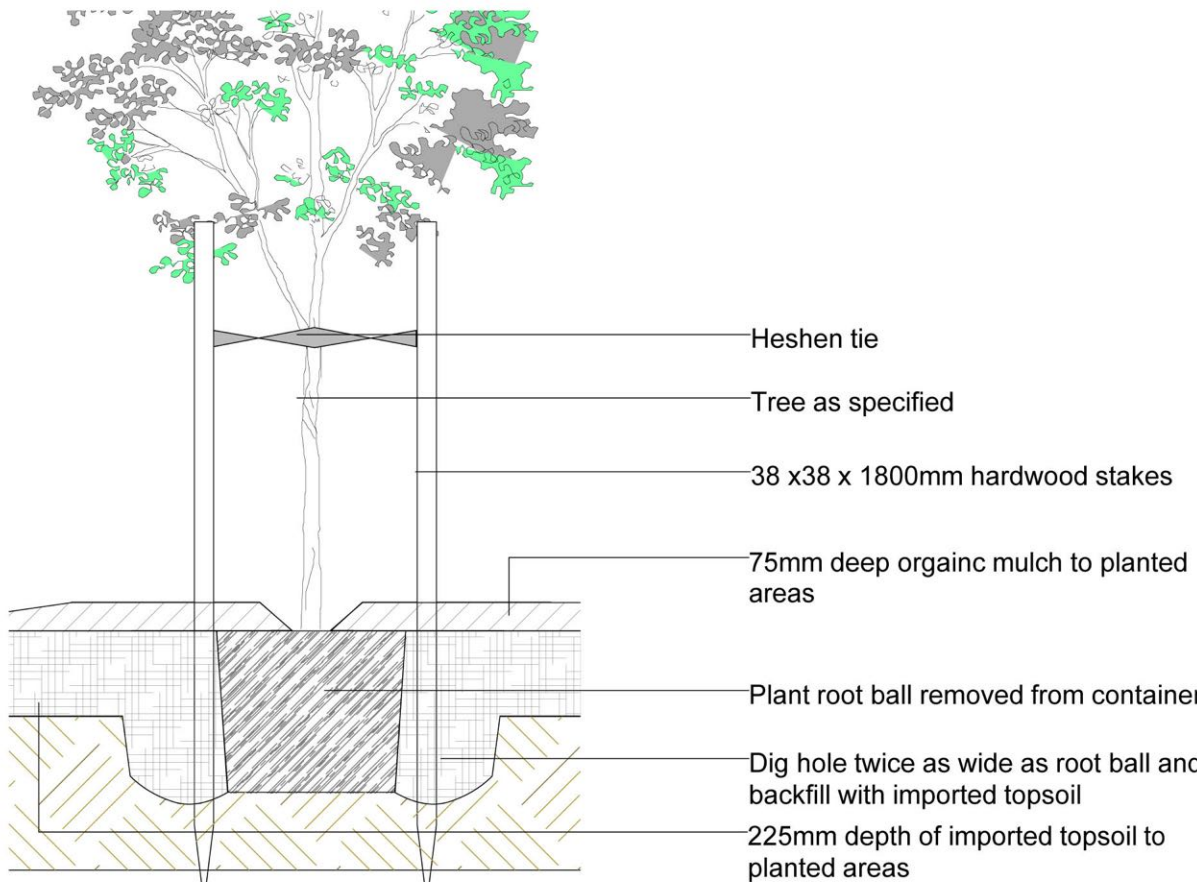

Tree Planting Detail
1:20. Do not scale off plan

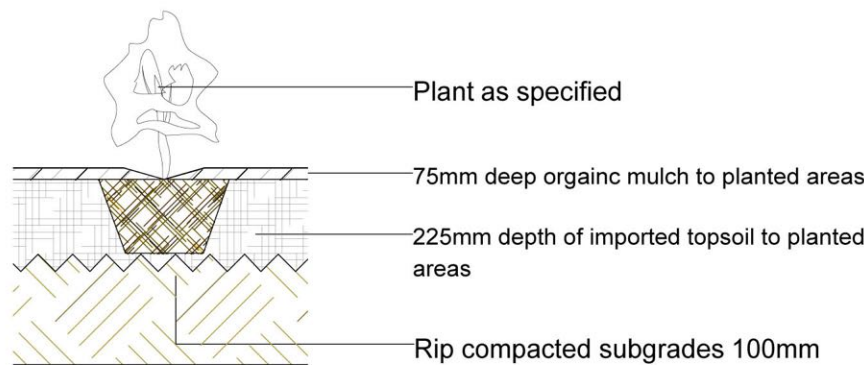

Shrub Planting Detail
1:20. Do not scale off plan



Notes: >Contractors to check all measurements onsite before quoting or commencing work. >If abnormalities arise, contact the Landscape Architect. >This design is copyright and is not to be reproduced in anyway without written consent of Jamie King Landscape Architect			
D	22/2/19	Issue D	
C	06/11/18	Issue C	
B	19/09/18	Issue B	
A	20/06/18	DRAFT issue for review	
ISSUE	DATE	REVISION	
PROJECT 144 Prahran Rd, Davidson			PROJECT # 1865
CLIENT Linney		DATE # See above	DWG #
		SCALE @ A1 See Plan	
DWG	Landscape Areas		LA
	CHKD	JK	REVISION
Jamie King Landscape Architect 84 Palmgrove Rd, Avalon, NSW, 2107 W: www.jamieking.com.au E: designer@jamieking.com.au T: 0421 517 991			