

This drawing is copyright and is the property of TAYLOR THOMSON WHITTING (NSW) Pty Ltd and must not be used without authorisation.


PAVEMENT LEGEND

NOTES

1. Asphaltic concrete shall conform to AS2150 and the specification



130mm Thickness concrete ($f'c=25MPa$) with SL72 fabric (30 top cover)

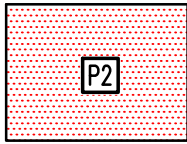

75mm Thickness concrete ($f'c=25MPa$) with expansion joints at max 6.0m centres and weakened plane joints at max 1.5m centres

SITeworks LEGEND

- F26.52 Finished surface level
- 26.00 Finished contour
- VC Vehicle crossing refer to sections



TABLE OF REFERENCE POINTS	
G	INVERT OF KERB
L	TOP OF LAYBACK
B	2400mm FROM INVERT OF KERB
FF	FRONT OF FOOTPATH
FB	BACK OF FOOTPATH
A	BOUNDARY ALIGNMENT
Z	BACK OF PARKING FACILITY

FRANCIS STREET

LOT 1
DP 527461


ARTHUR STREET

DRIVEWAY PLAN
SCALE 1:100

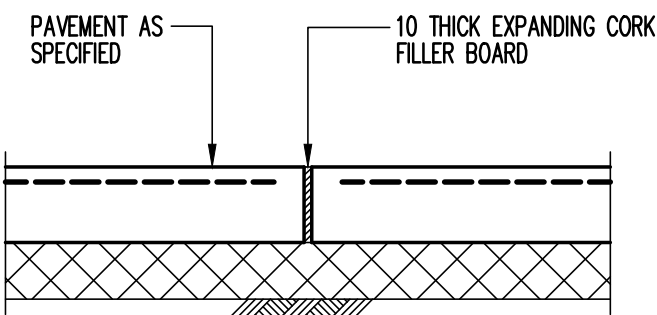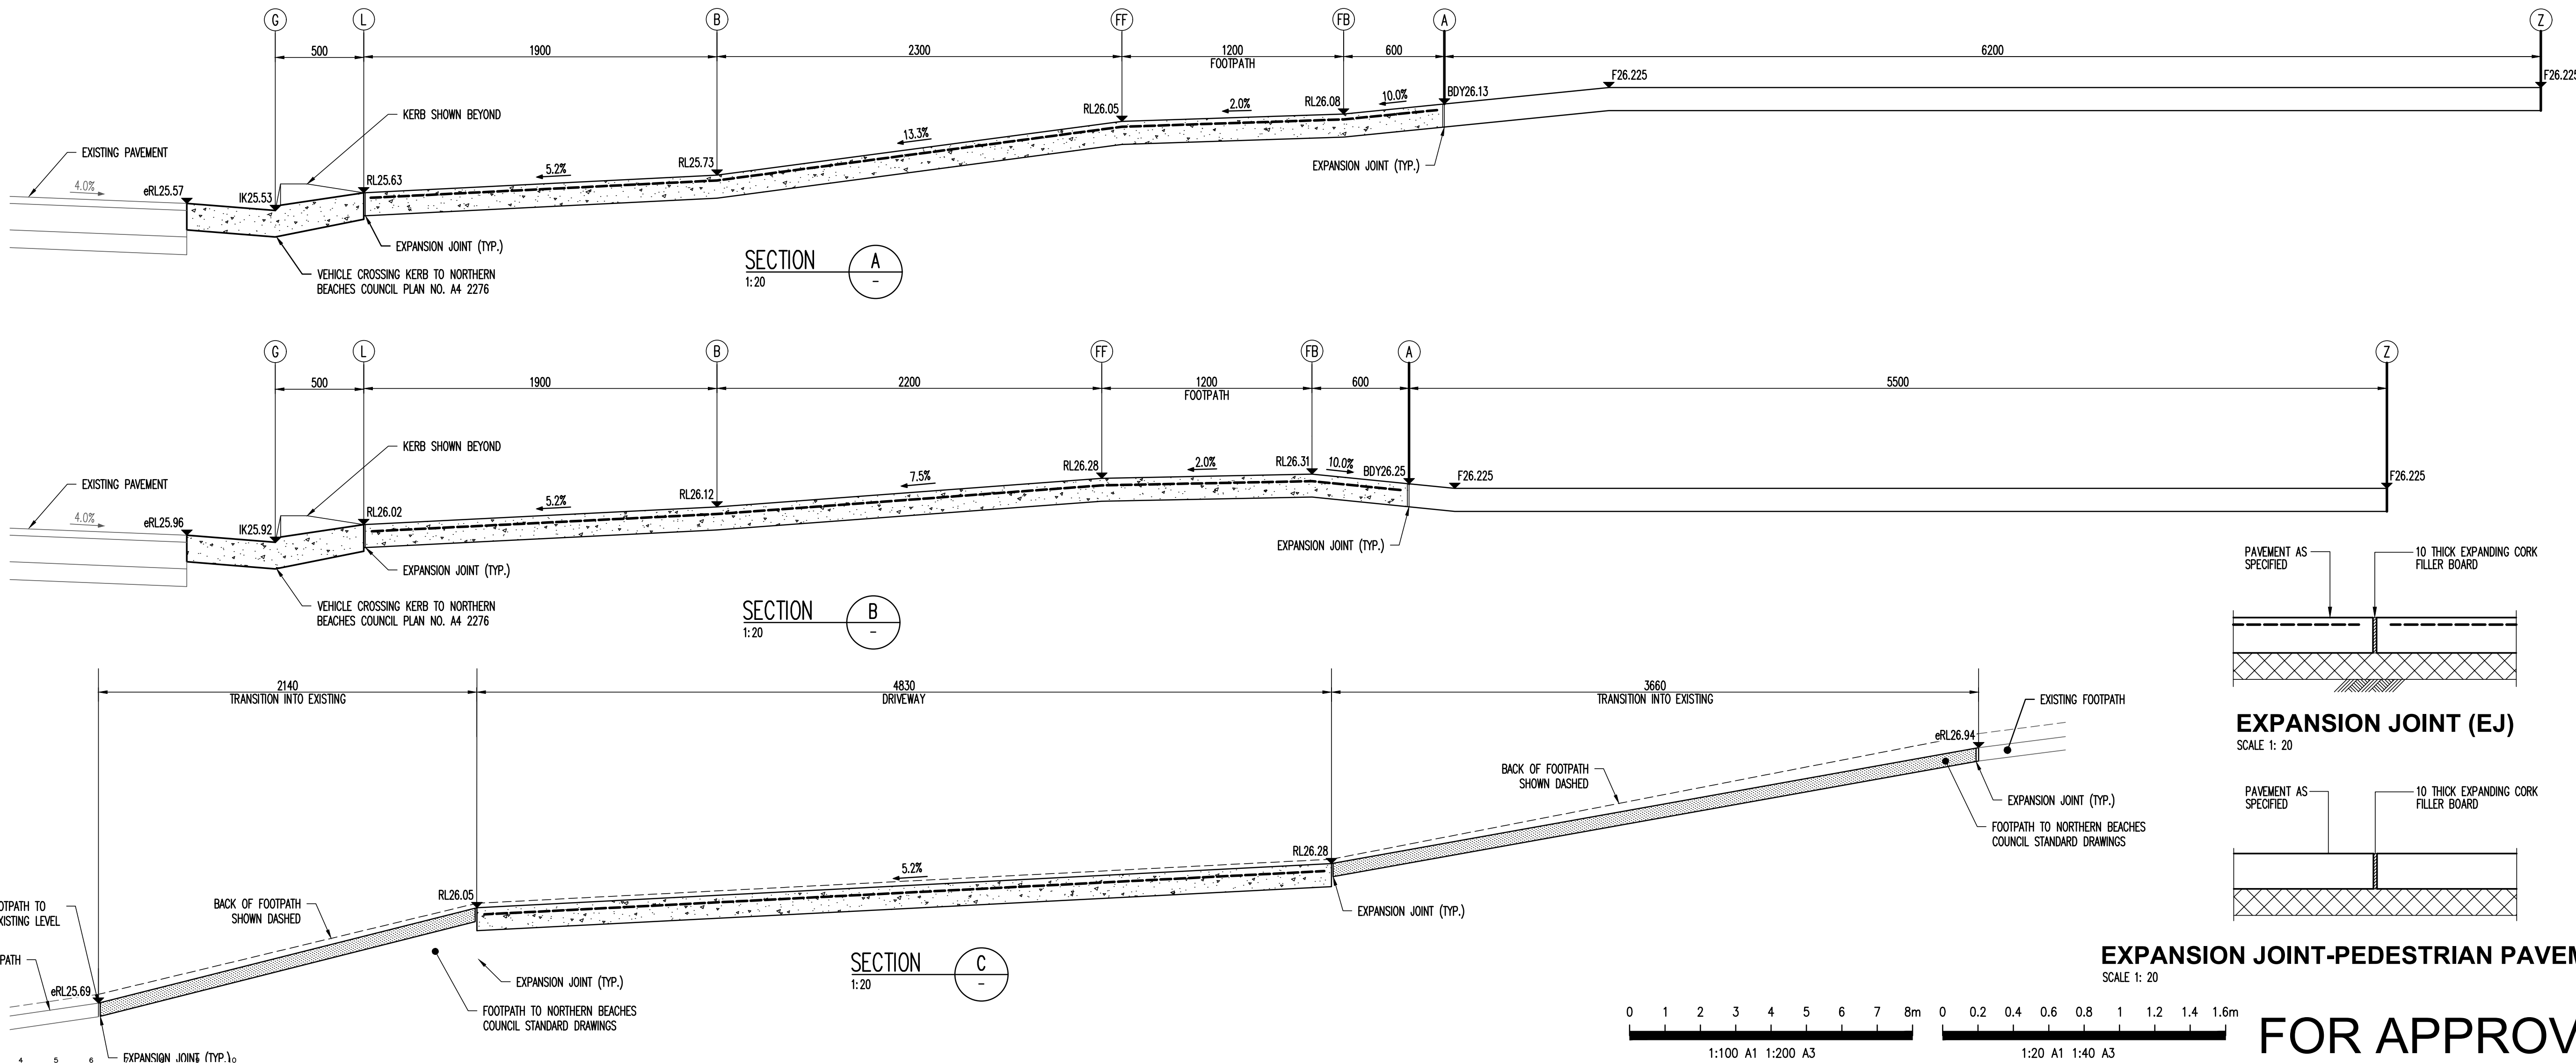

EXPANSION JOINT (EJ)

SCALE 1: 20

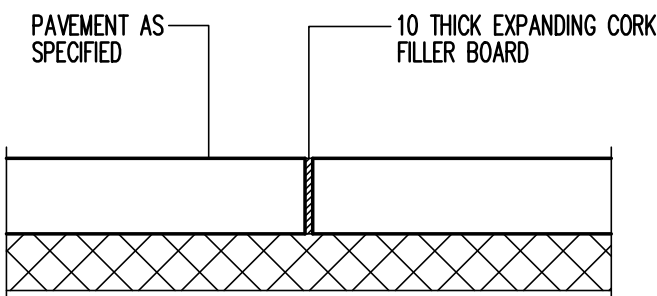

EXPANSION JOINT-PEDESTRIAN PAVEMENT

SCALE 1: 20

FOR APPROVAL

Filename: C01.dwg - User: darcam - Plot File Created: Oct 21, 2019 - 10:35am

Rev	Description	Eng	Draft	Date	Rev	Description	Eng	Draft	Date	Rev	Description	Eng	Draft	Date
P2	ISSUE FOR APPROVAL	DM	DM	21.10.19										
P1	PRELIMINARY DESIGN	DM	MB	10.09.19										

Architect
CLAIRE MELLER ARCHITECT
architecture@yellowyellow.net

Traffic Engineer
TTW Taylor Thomson Whitting
612 9439 7288 | 48 Chandos Street St Leonards NSW 2065

Project
46 FRANCIS STREET, MANLY

Sheet Subject
SITeworks AND SECTIONS SHEET

Scale : A1
1:100, 1:20
Job No
171936
Plot File Created: Oct 21, 2019 - 10:35am
Drawn
MB
Drawing No
C01
Authorised
PY
Revision
P2