


9  
D.P.21880

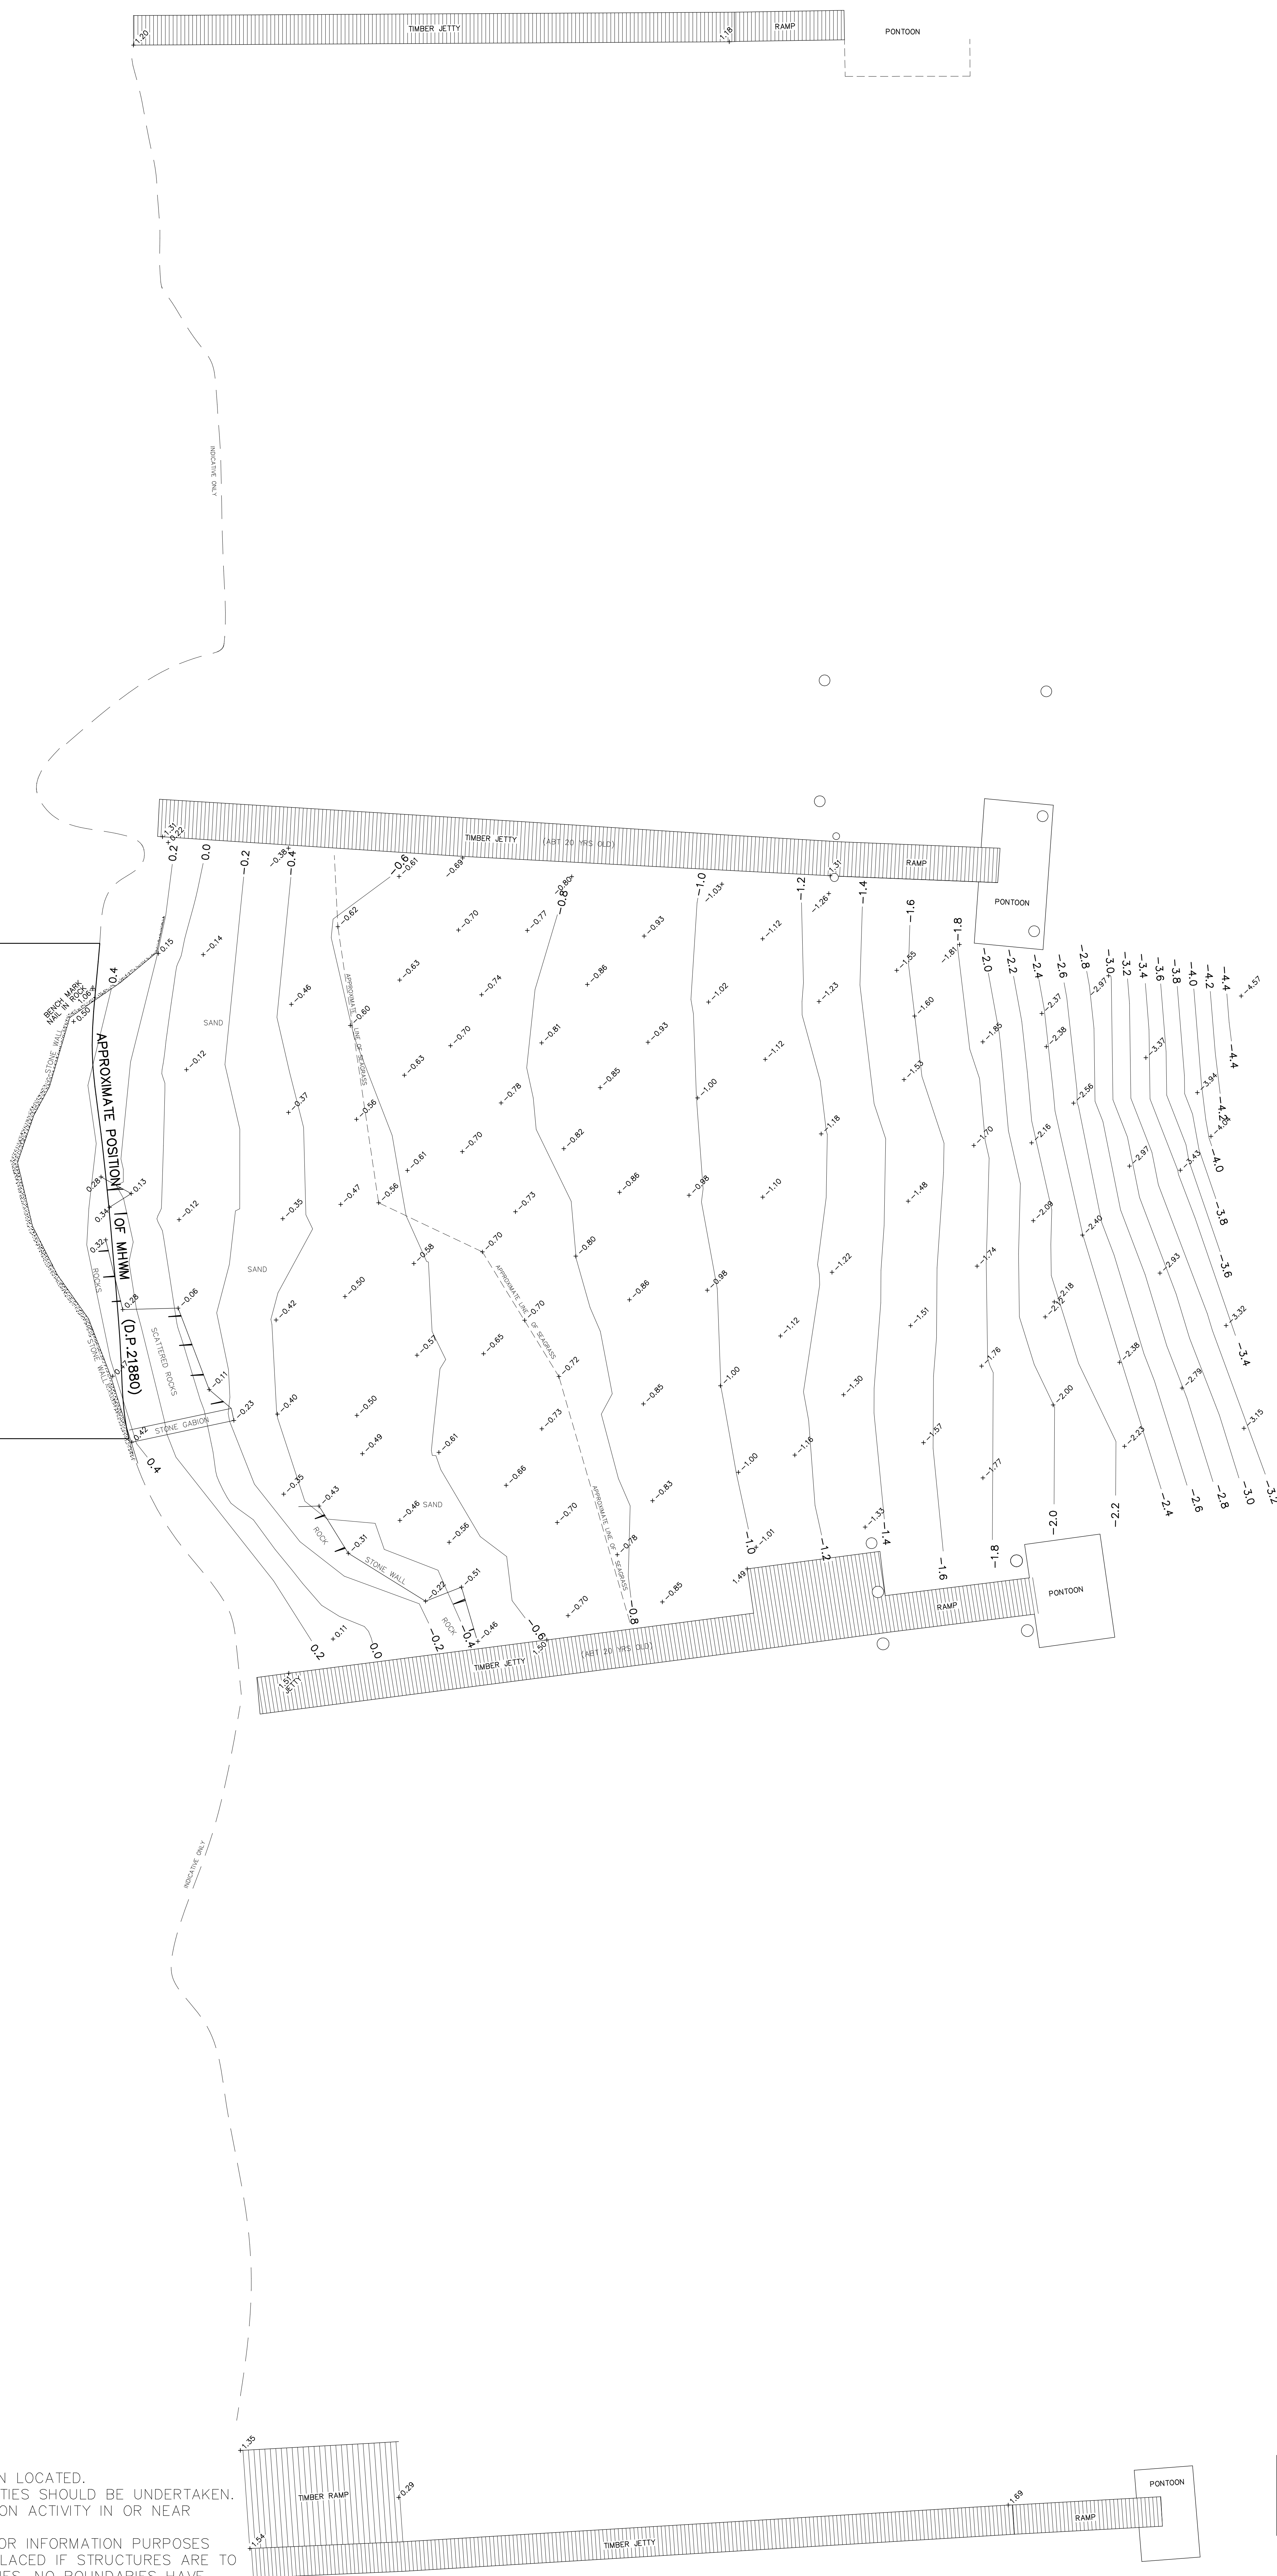

A diagram showing a U-shaped path. It consists of two horizontal line segments connected by a vertical segment. The top horizontal segment has an arrow pointing to the right. The vertical segment has an arrow pointing downwards. The bottom horizontal segment has an arrow pointing to the left.

NOTES:

- UNDERGROUND SERVICES HAVE NOT BEEN LOCATED.
- NOTIFICATION OF ALL RELEVANT AUTHORITIES SHOULD BE UNDERTAKEN. BEFORE CARRYING OUT ANY CONSTRUCTION ACTIVITY IN OR NEAR THE SURVEYED AREA.
- THIS SURVEY HAS BEEN CARRIED OUT FOR INFORMATION PURPOSES ONLY AND SURVEY MARKS SHOULD BE PLACED IF STRUCTURES ARE TO BE ERECTED ON OR NEAR THE BOUNDARIES. NO BOUNDARIES HAVE BEEN SURVEYED
- CONTOUR INTERVAL - 0.2 METRE. CONTOURS ARE INDICATIVE ONLY. SPOT LEVELS SHOULD BE ADOPTED FOR DESIGN AND CALCULATION PURPOSES. CRITICAL SPOT LEVELS SHOULD BE CONFIRMED WITH SURVEYOR.
- COPYRIGHT © ADAM CLERKE SURVEYORS PTY LTD 2017

ADAM CLERKE SURVEYORS PTY LTD  
Incorporating PAUL KEEN & COMPANY  
LAND & ENGINEERING SURVEYORS  
38 KEVIN AVENUE, AVALON 2107  
TEL...9918 4111

DETAILS AND LEVELS OVER PART OF  
MORNING BAY

24 BONA CRESCENT, MORNING BAY

DATE... 3/7/17 REF... 7617  
SCALE...1: 100(A0) DATUM...A.H.D.(G.P.S.)