


DO NOT SCALE DRAWINGS. VERIFY ALL DIMENSIONS ON SITE.
© Jamisa Architects Pty Ltd
These drawings are subject to copyright and may not be copied, used or reproduced in any way without the express permission of Jamisa Architects Pty Ltd
Builder to refer to DA consent conditions and DA approved drawings.
All building works to comply with relevant provisions of the Building Code of Australia (BCA) & National Construction Code (NCC) 2019 Volume Two and relevant Australian Standards.

REVISION	DESCRIPTION	DATE
A	DEVELOPMENT APPLICATION	09/2020

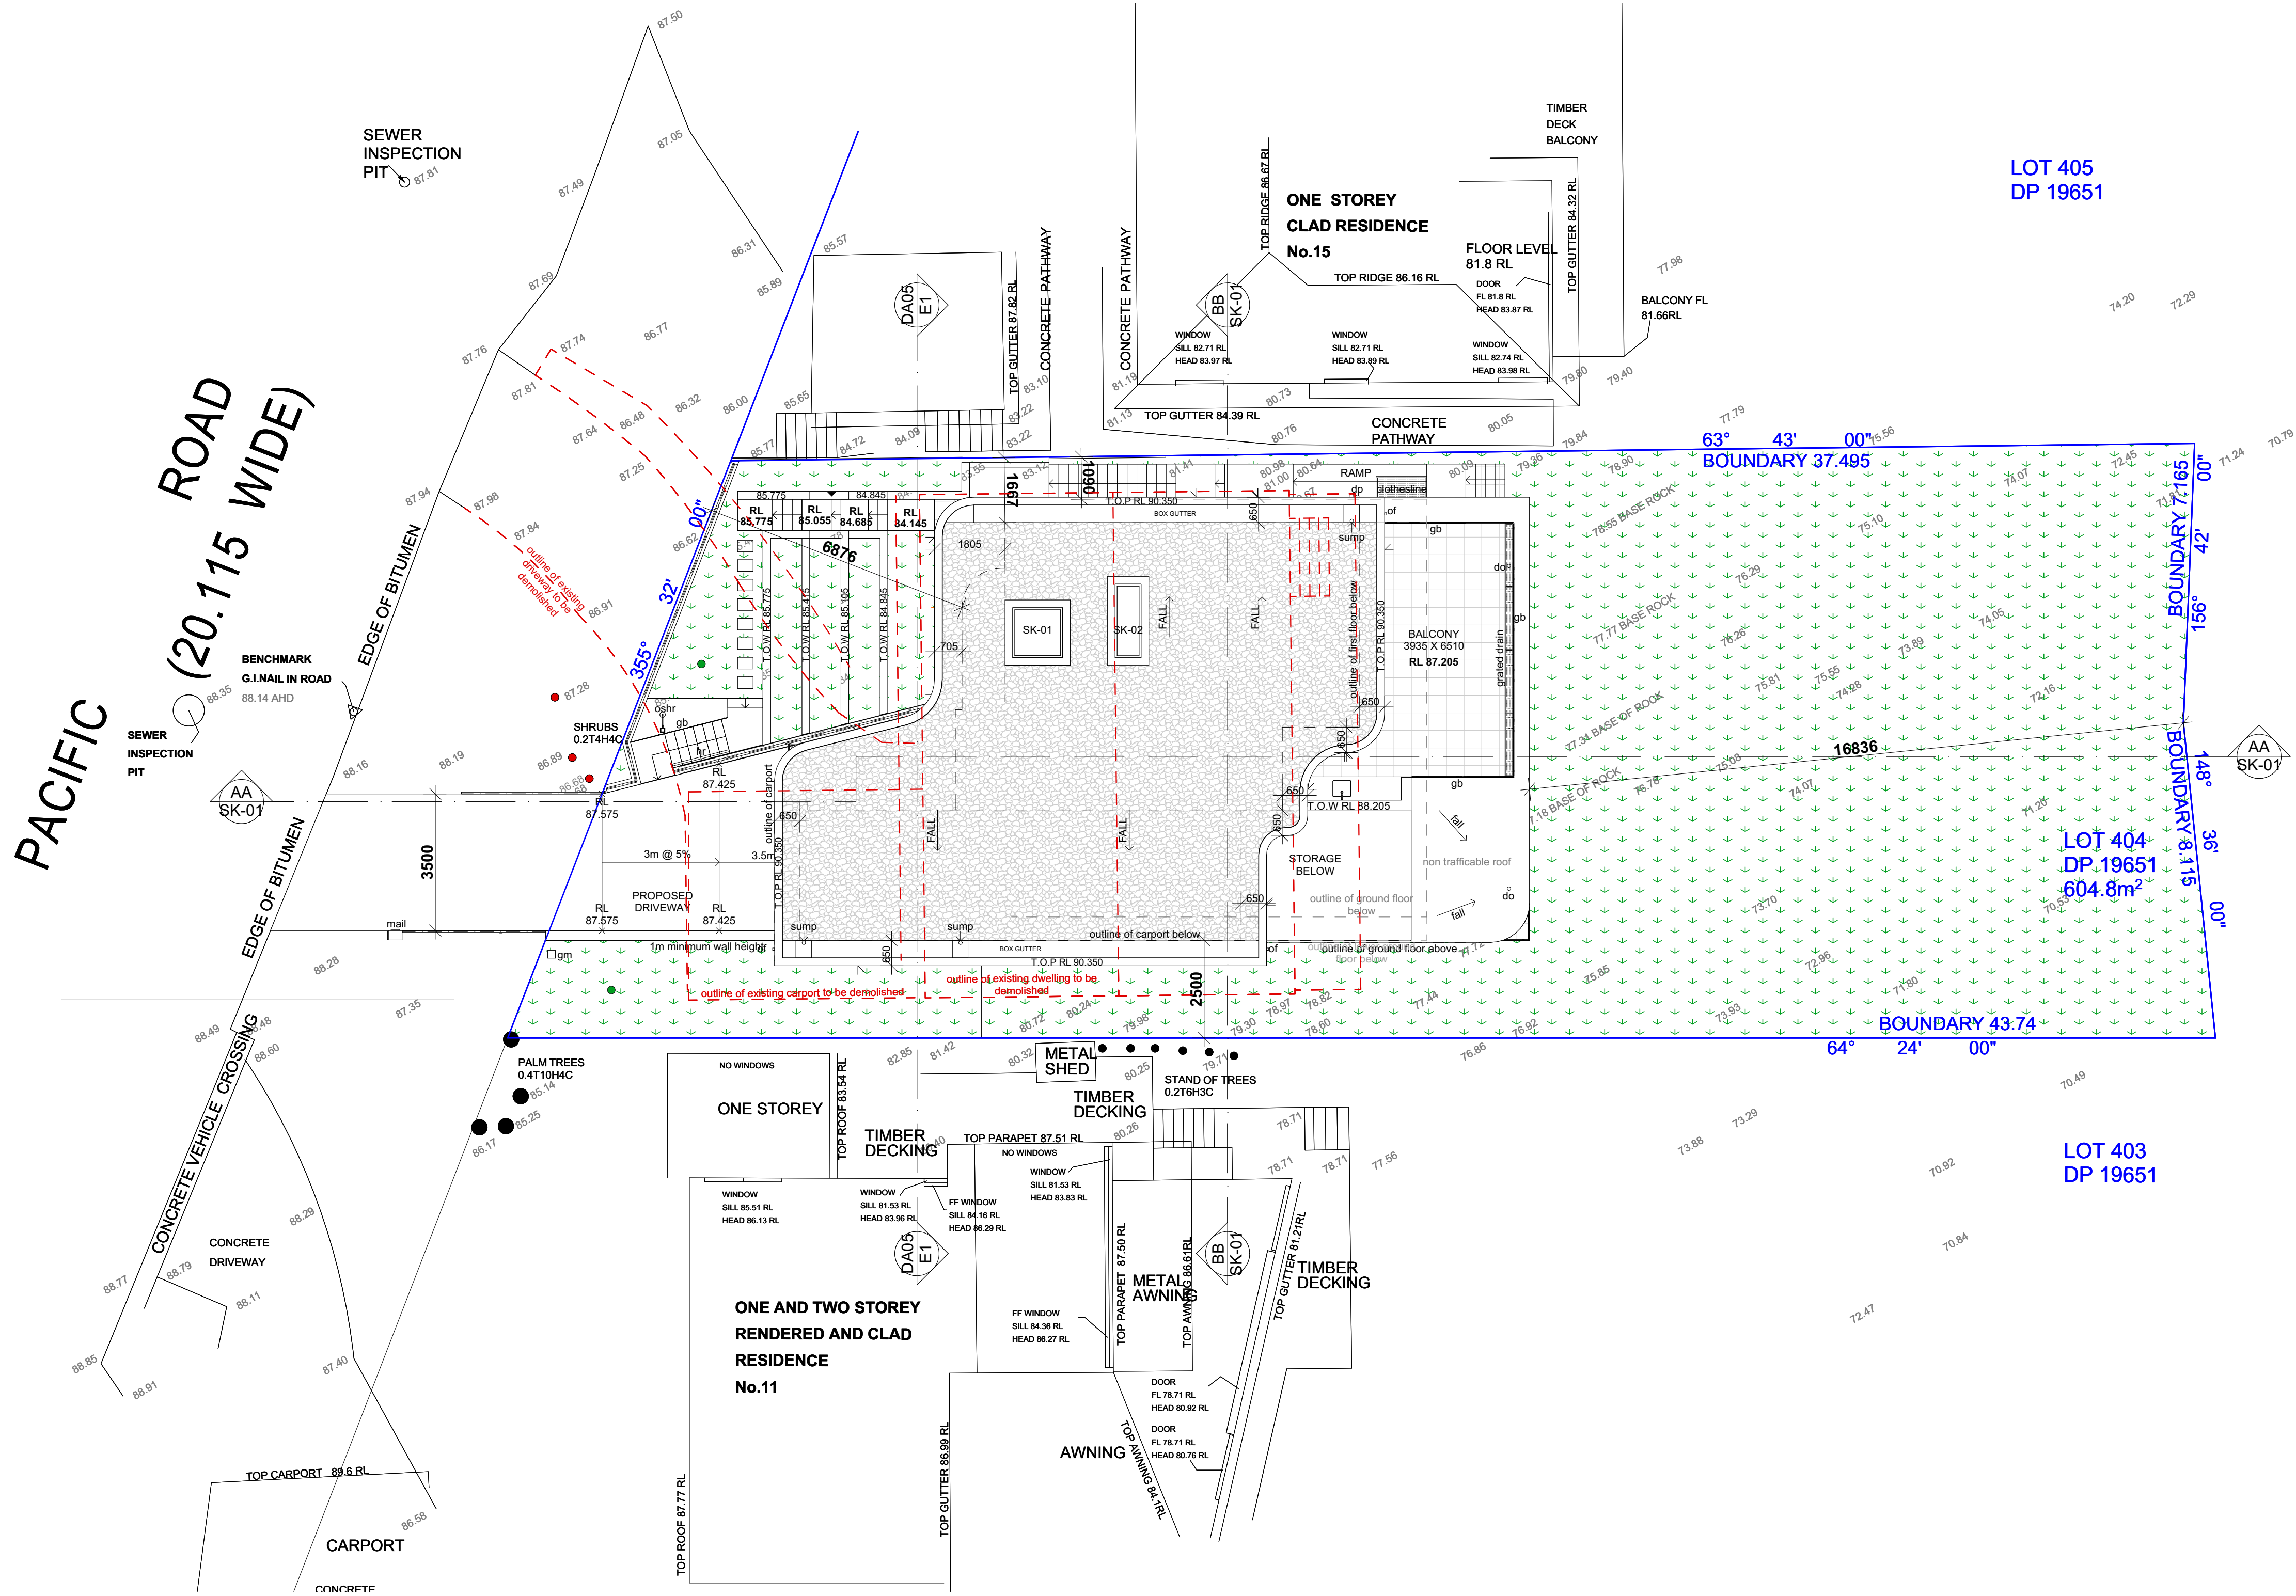

LEGEND

- landscaped area
- dp downpipe
- outline of existing buildings to be demolished

PROJECT

PROPOSED DWELLING HOUSE
FOR
WILLIAM & NANCY GROUNDS

ADDRESS

13 PACIFIC ROAD PALM
BEACH, NSW, 2108 LOT NO.
404 | DP NO. 19651

DRAWING TITLE

NOTIFICATION PLAN

ARCHITECT

JAMISA ARCHITECTS PTY LTD
Nominated Architect: Jamie Grounds NSW Registration No. 7265
Suite 4, 112 Cronulla St, Cronulla
PH/FAX: 9523 6499

SCALE

DRAWN MC
CHECKED JG
SUBMISSION DATE SEPTEMBER 2020
JOB NUMBER 03/2018/07

DRAWING NUMBER

NP01

ISSUE

A


NOTIFICATION PLAN

- LEGEND
- of overflow
 - dp downpipe
 - tc timber cladding
 - T.O.P top of parapet
 - rpw rendered & painted masonry wall
 - hw hot water system
 - em elec. meter
 - gm gas meter
 - - - outline of existing buildings to be demolished
 - SC stone cladding

DO NOT SCALE DRAWINGS. VERIFY ALL DIMENSIONS ON SITE.

© Jamisa Architects Pty Ltd
These drawings are subject to copyright and may not be copied, used or reproduced in any way without the express permission of Jamisa Architects Pty Ltd
Builder to refer to DA consent conditions and DA approved drawings.
All building works to comply with relevant provisions of the Building Code of Australia (BCA) & National Construction Code (NCC) 2019 Volume Two and relevant Australian Standards.

REVISION	DESCRIPTION	DATE
A	DEVELOPMENT APPLICATION	09/2020

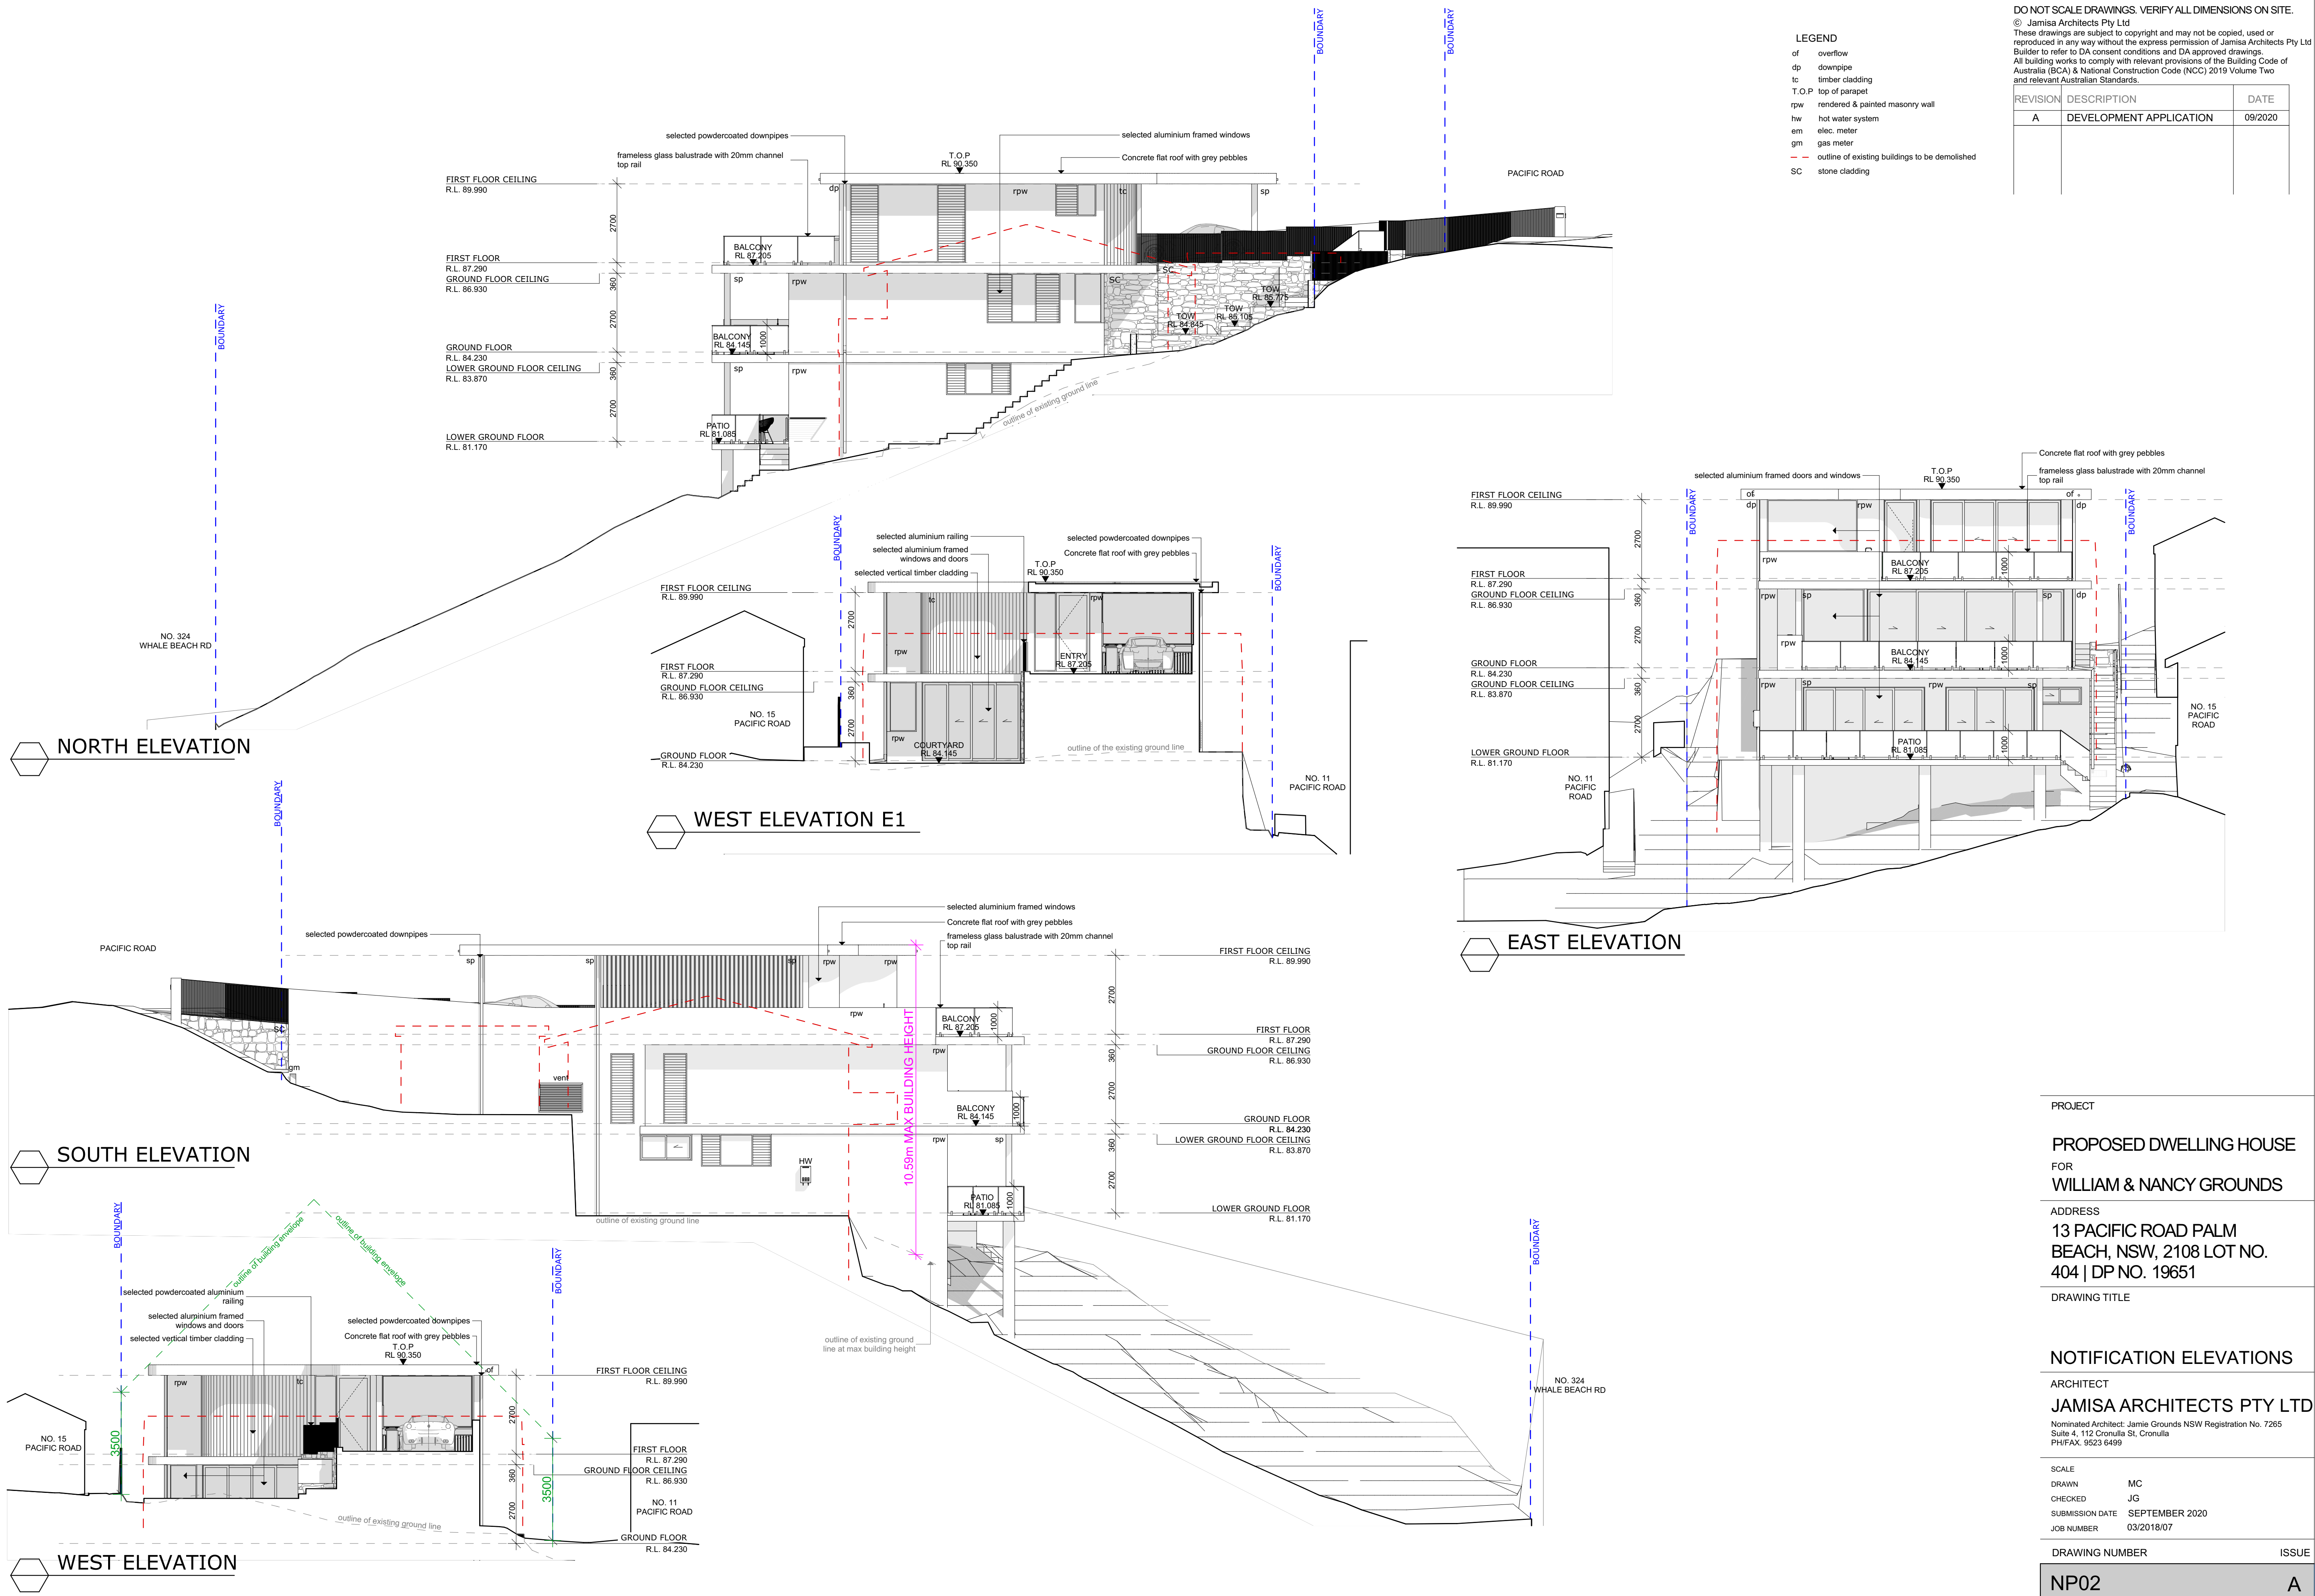

PROJECT

PROPOSED DWELLING HOUSE
FOR
WILLIAM & NANCY GROUNDS

ADDRESS
13 PACIFIC ROAD PALM BEACH, NSW, 2108 LOT NO. 404 | DP NO. 19651

DRAWING TITLE

NOTIFICATION ELEVATIONS

ARCHITECT
JAMISA ARCHITECTS PTY LTD
Nominated Architect: Jamie Grounds NSW Registration No. 7265
Suite 4, 112 Cronulla St, Cronulla
PH/FAX: 9523 6499

SCALE

DRAWN MC
CHECKED JG
SUBMISSION DATE SEPTEMBER 2020
JOB NUMBER 03/2018/07

DRAWING NUMBER ISSUE

NP02 A