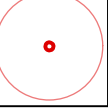


LEGEND

	EXISTING TREE / SHRUB - AS LABELLED. E1,E2,E3 etc
	PROPOSED TREE / SHRUB - AS LABELLED. 1,2,3 etc
	TREE / SHRUB TO BE REMOVED

Existing Tree schedule

TREE	SIZE	NAME	COMMON NAME
E1	Existing 5m DIA	Banksia integrifolia	Coastal Banksia
E2	Existing 2m DIA	Banksia spinulosa	Banksia
E3	Existing 4m DIA	Unknown	
E4	Existing 4m DIA	Unknown	

Proposed Trees

TREE	NO.	SIZE	POT SIZE	NAME	COMMON NAME
1	x 1	5m	10L		Coastal Banksia


286.4m2 LANDSCAPED OPEN SPACE (min dim of 2m)

LANDSCAPED OPEN SPACE
REQUIRED: 0.4 X 696.8 = 278.72m2

TOTAL PROPOSED LANDSCAPED OPEN SPACE **286.4m2 (41%)**

- NOTES :
- AREAS OF NATIVE PLANTING SHOWN HERE ARE ACCURATE.
 - PROPOSED SPECIES LISTS ARE INDICATIVE ONLY. EXACT SPECIES, POT SIZE AND CULTIVAR TO BE CONFIRMED SUBJECT TO AVAILABILITY AT THE TIME OF ORDER.
 - NO NOXIOUS WEEDS OR INVASIVE SPECIES TO BE IMPORTED ONTO SITE
 - WEED/CONTAMINANT FREE MULCH TO BE USED
 - EXISTING EXOTIC SPECIES TO BE MANAGED IN ACCORDANCE WITH COUNCIL GUIDELINES
 - PROPOSED PLANT SPECIES SELECTED ARE IN ACCORDANCE WITH NORTHERN BEACHES COUNCIL NATIVE GARDENING BOOKLET

L1 - 01 LANDSCAPE PLAN 1:200

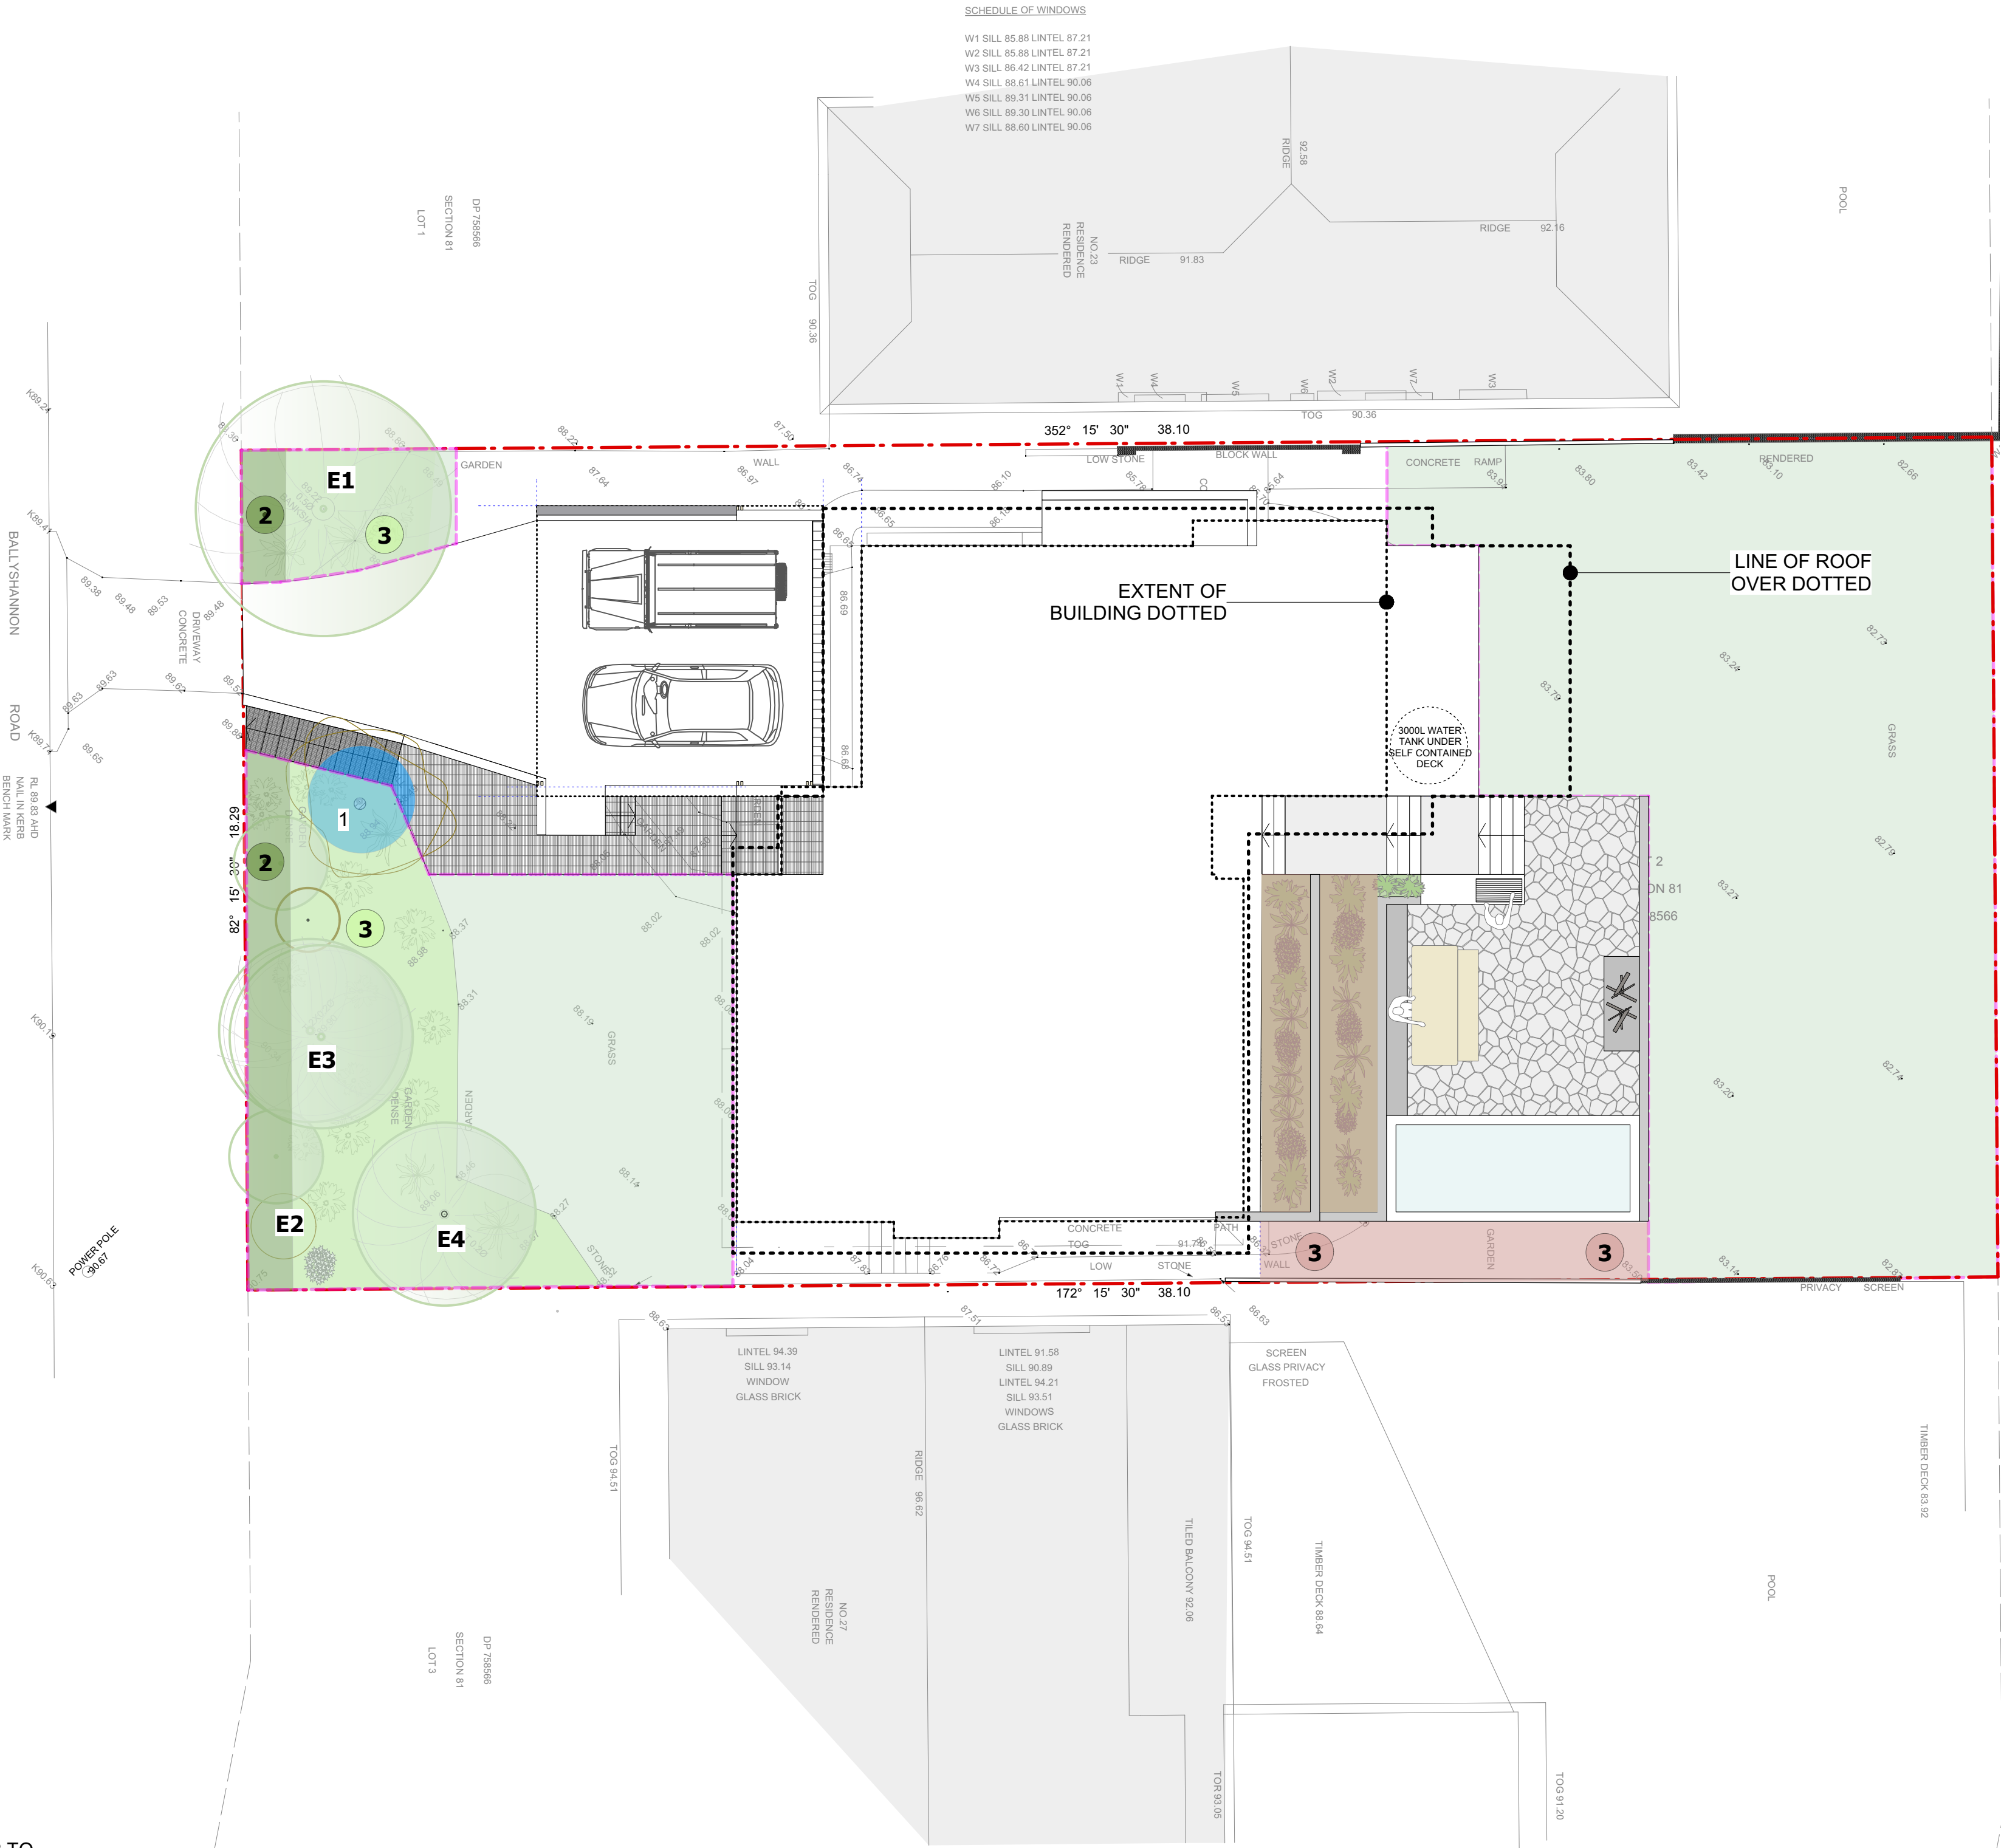

2 BOUNDARY SCREENING


COMMON NAME	NAME	SIZE	POT SIZE
Sprawling Smoke Bush	Conospermum tenuifolium	.3m	1L
Blue Flax Lilly	Dianella congesta	Tube Stock	1m
Christmas Bush	Ceratopetalum gummiferum	2.5m	5L
Wedding Bush	Ricinocarpus pinifolius	1m	2L

3 LOW PLANTING / GROUND COVER BED

COMMON NAME	NAME	SIZE	POT SIZE
Correa Alba	Correa Alba	5L	1m
Poa affinis	Poa affinis	Tube Stock	1m
Pig Face	Carpobrotus edulis	Tube Stock	.5m
Blue Flax Lilly	Dianella congesta	Tube Stock	1m
Correa Alba	Correa alba	1m	5L


3 BUSHFIRE RESISTING PLANTER / SCREENING BED

COMMON NAME	NAME	SIZE	POT SIZE
Sprawling Smoke Bush	Conospermum tenuifolium	.3m	1L
Blue Flax Lilly	Dianella congesta	Tube Stock	1m
Hakea gibbosa	Needle Bush	3m	2L
Grevillea buxifolia	Grey Spider Flower	2.5m	3L

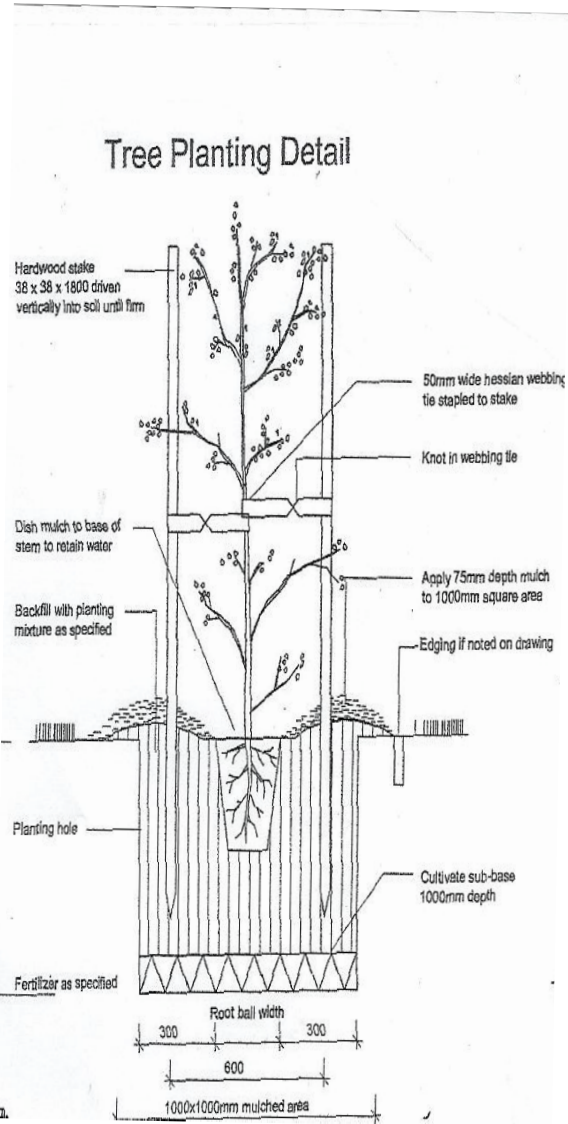

SITE INFORMATION ;
- LOT 2 OF SEC. 81 in D.P. 758566
- SITE AREA : 696.8 m2
- LOCAL GOVERNMENT : NORTHERN BEACHES (WARRINGAH)
- ZONING R2

DA ISSUE

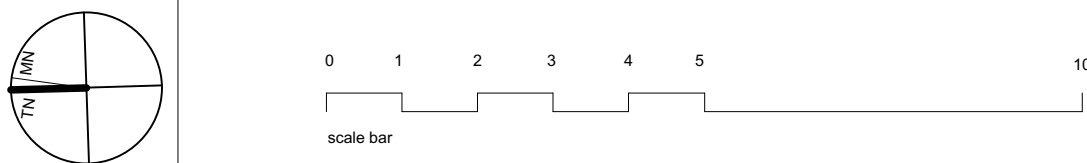

Project: Spencer 25 Ballyshannon Rd, Killarney Heights	Date: APR 2019	1
Drawn: LANDSCAPE PLAN	Scale: 1:200@A3	