


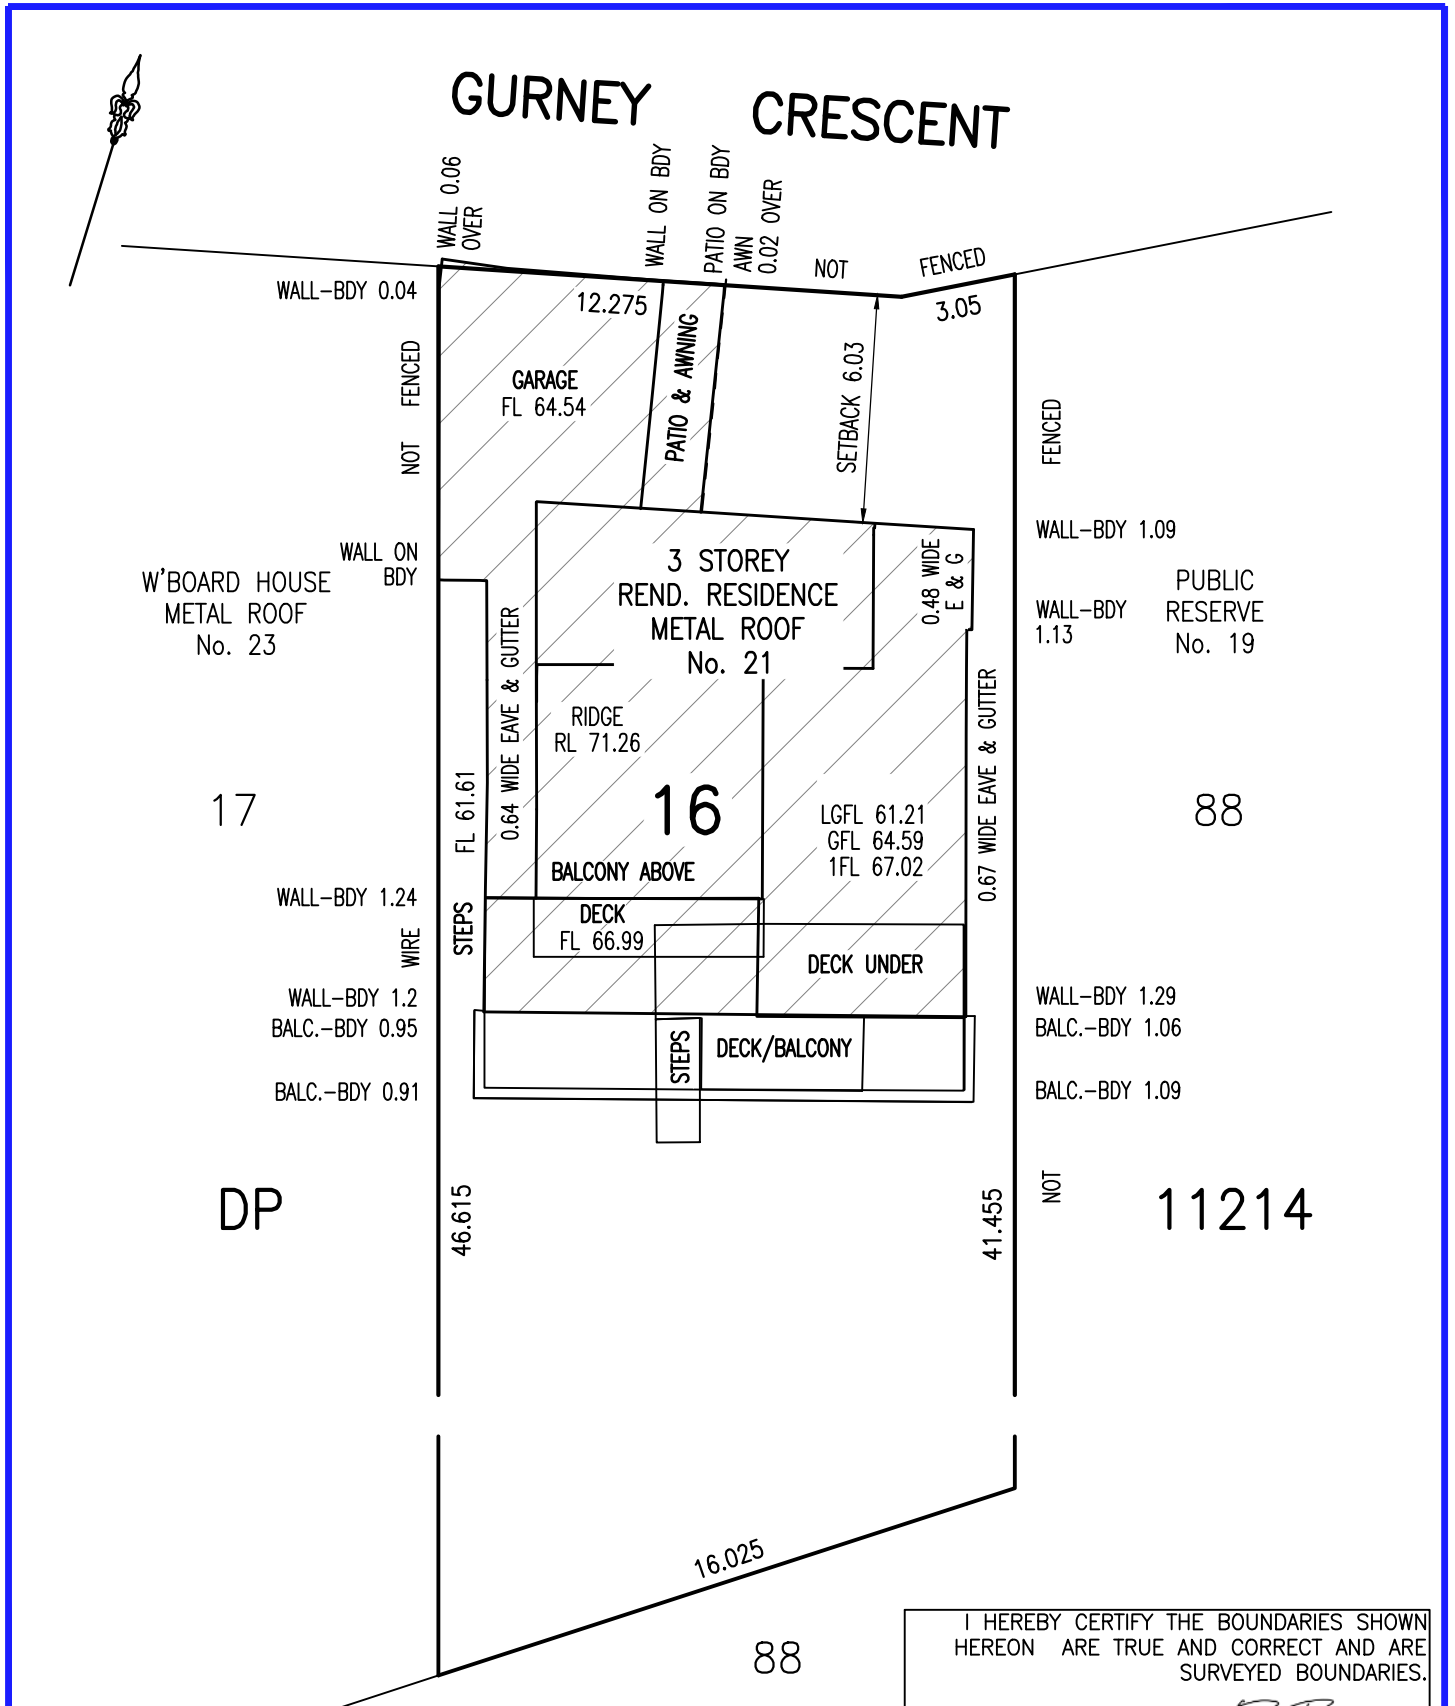

PARTIAL IDENTIFICATION SKETCH - NOT TO SCALE



BDY - DENOTES BOUNDARY
 GFL - DENOTES GROUND FLOOR LEVEL
 LGFL - DENOTES LOWER GROUND FLOOR LEVEL
 1FL - DENOTES FIRST FLOOR LEVEL
 ALL DIMENSIONS ARE IN METRES

ORIGIN OF LEVELS:
 PM 5401 RL 63.440 (AHD)

I HEREBY CERTIFY THE BOUNDARIES SHOWN
 HEREON ARE TRUE AND CORRECT AND ARE
 SURVEYED BOUNDARIES.

Brandan Bowd
 BRANDAN BOWD
 REGISTERED LAND SURVEYOR
 SURVEYOR ID No. SU009122
 SURVEYING & SPATIAL INFORMATION ACT 2002
 TO BE READ WITH MY REPORT DATED 24.4.2024

30 Grose Street, Parramatta NSW 2150 Ph: 96309299 email: operations@candasurveyors.com.au	SURVEY DATE: 16-04-2024	SURVEYED BY: TS	CHECKED BY: JD
	DRAWN DATE: 18-04-2024	DRAWN BY: SU	REF: 32200-24 ID