


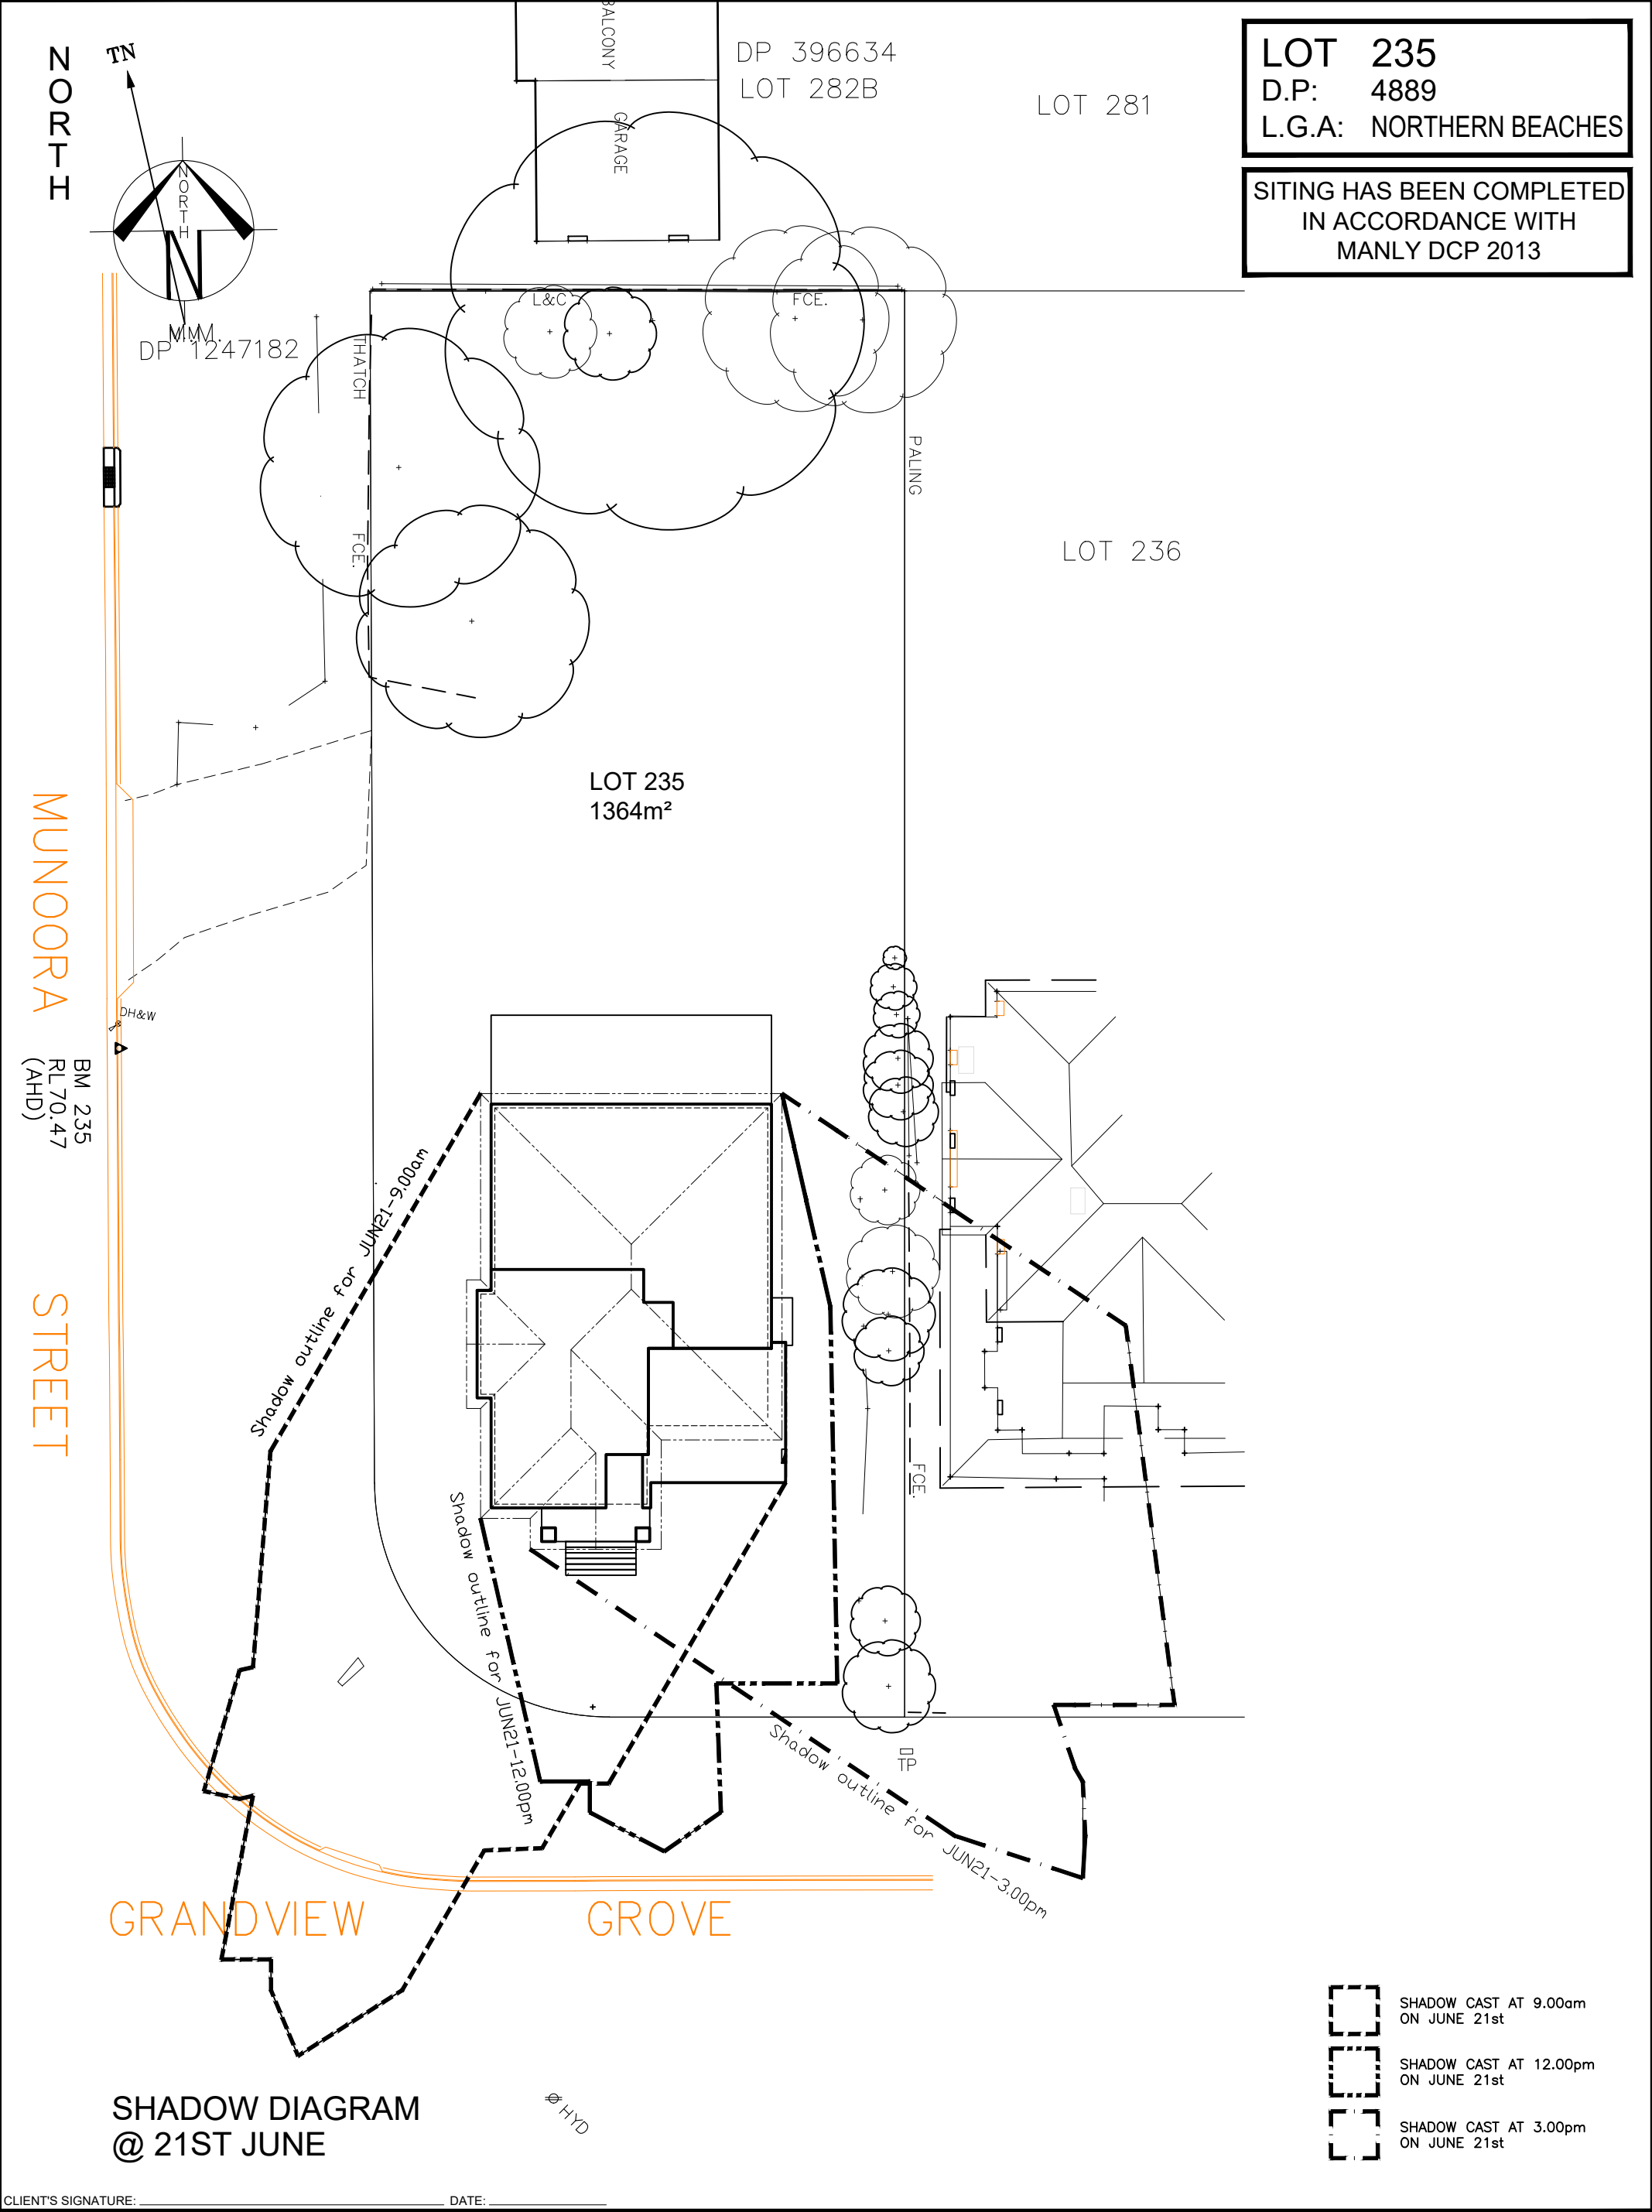

LOT 235
D.P: 4889
L.G.A: NORTHERN BEACHES

SITING HAS BEEN COMPLETED
IN ACCORDANCE WITH
MANLY DCP 2013

SHADOW DIAGRAM
@ 21ST JUNE

- SHADOW CAST AT 9.00am
ON JUNE 21st
- SHADOW CAST AT 12.00pm
ON JUNE 21st
- SHADOW CAST AT 3.00pm
ON JUNE 21st

CLIENT'S SIGNATURE: _____		DATE: _____						
ClarendonHomes BL No. 2298C ABN 18 003 892 706 Clarendon Homes (NSW) P/L 21 Solent Circuit, Baulkham Hills NSW 2153 T: (02) 8851 5300	© ALL RIGHTS RESERVED This plan is the property of CLARENDON HOMES (NSW) P/L Any copying or altering of the drawing shall not be undertaken without written permission from CLARENDON HOMES (NSW) P/L # DIMENSIONS TO BE READ IN PREFERENCE TO SCALING	PRODUCT: BOSTON 42 Hamptons R/H Garage Sapphire Specification	CLIENT: Ms. WEIR		DA Drawings			
			SITE ADDRESS: Lot 235 No.50 (DP 4889) Grandview Grove SEAFORTH 2092		DRAWN: SMC	DATE: 12.03.19	Rev: C	
					RATIO @ A3: 1:250	CHECKED: Checked By		
					SHEET: 2.4	JOB No: 29913445 NSW		