


LOT 33
D.P: 225371
L.G.A: NORTHERN BEACHES

**SITING HAS BEEN COMPLETED
IN ACCORDANCE WITH
WARRINGAH DCP 2011**

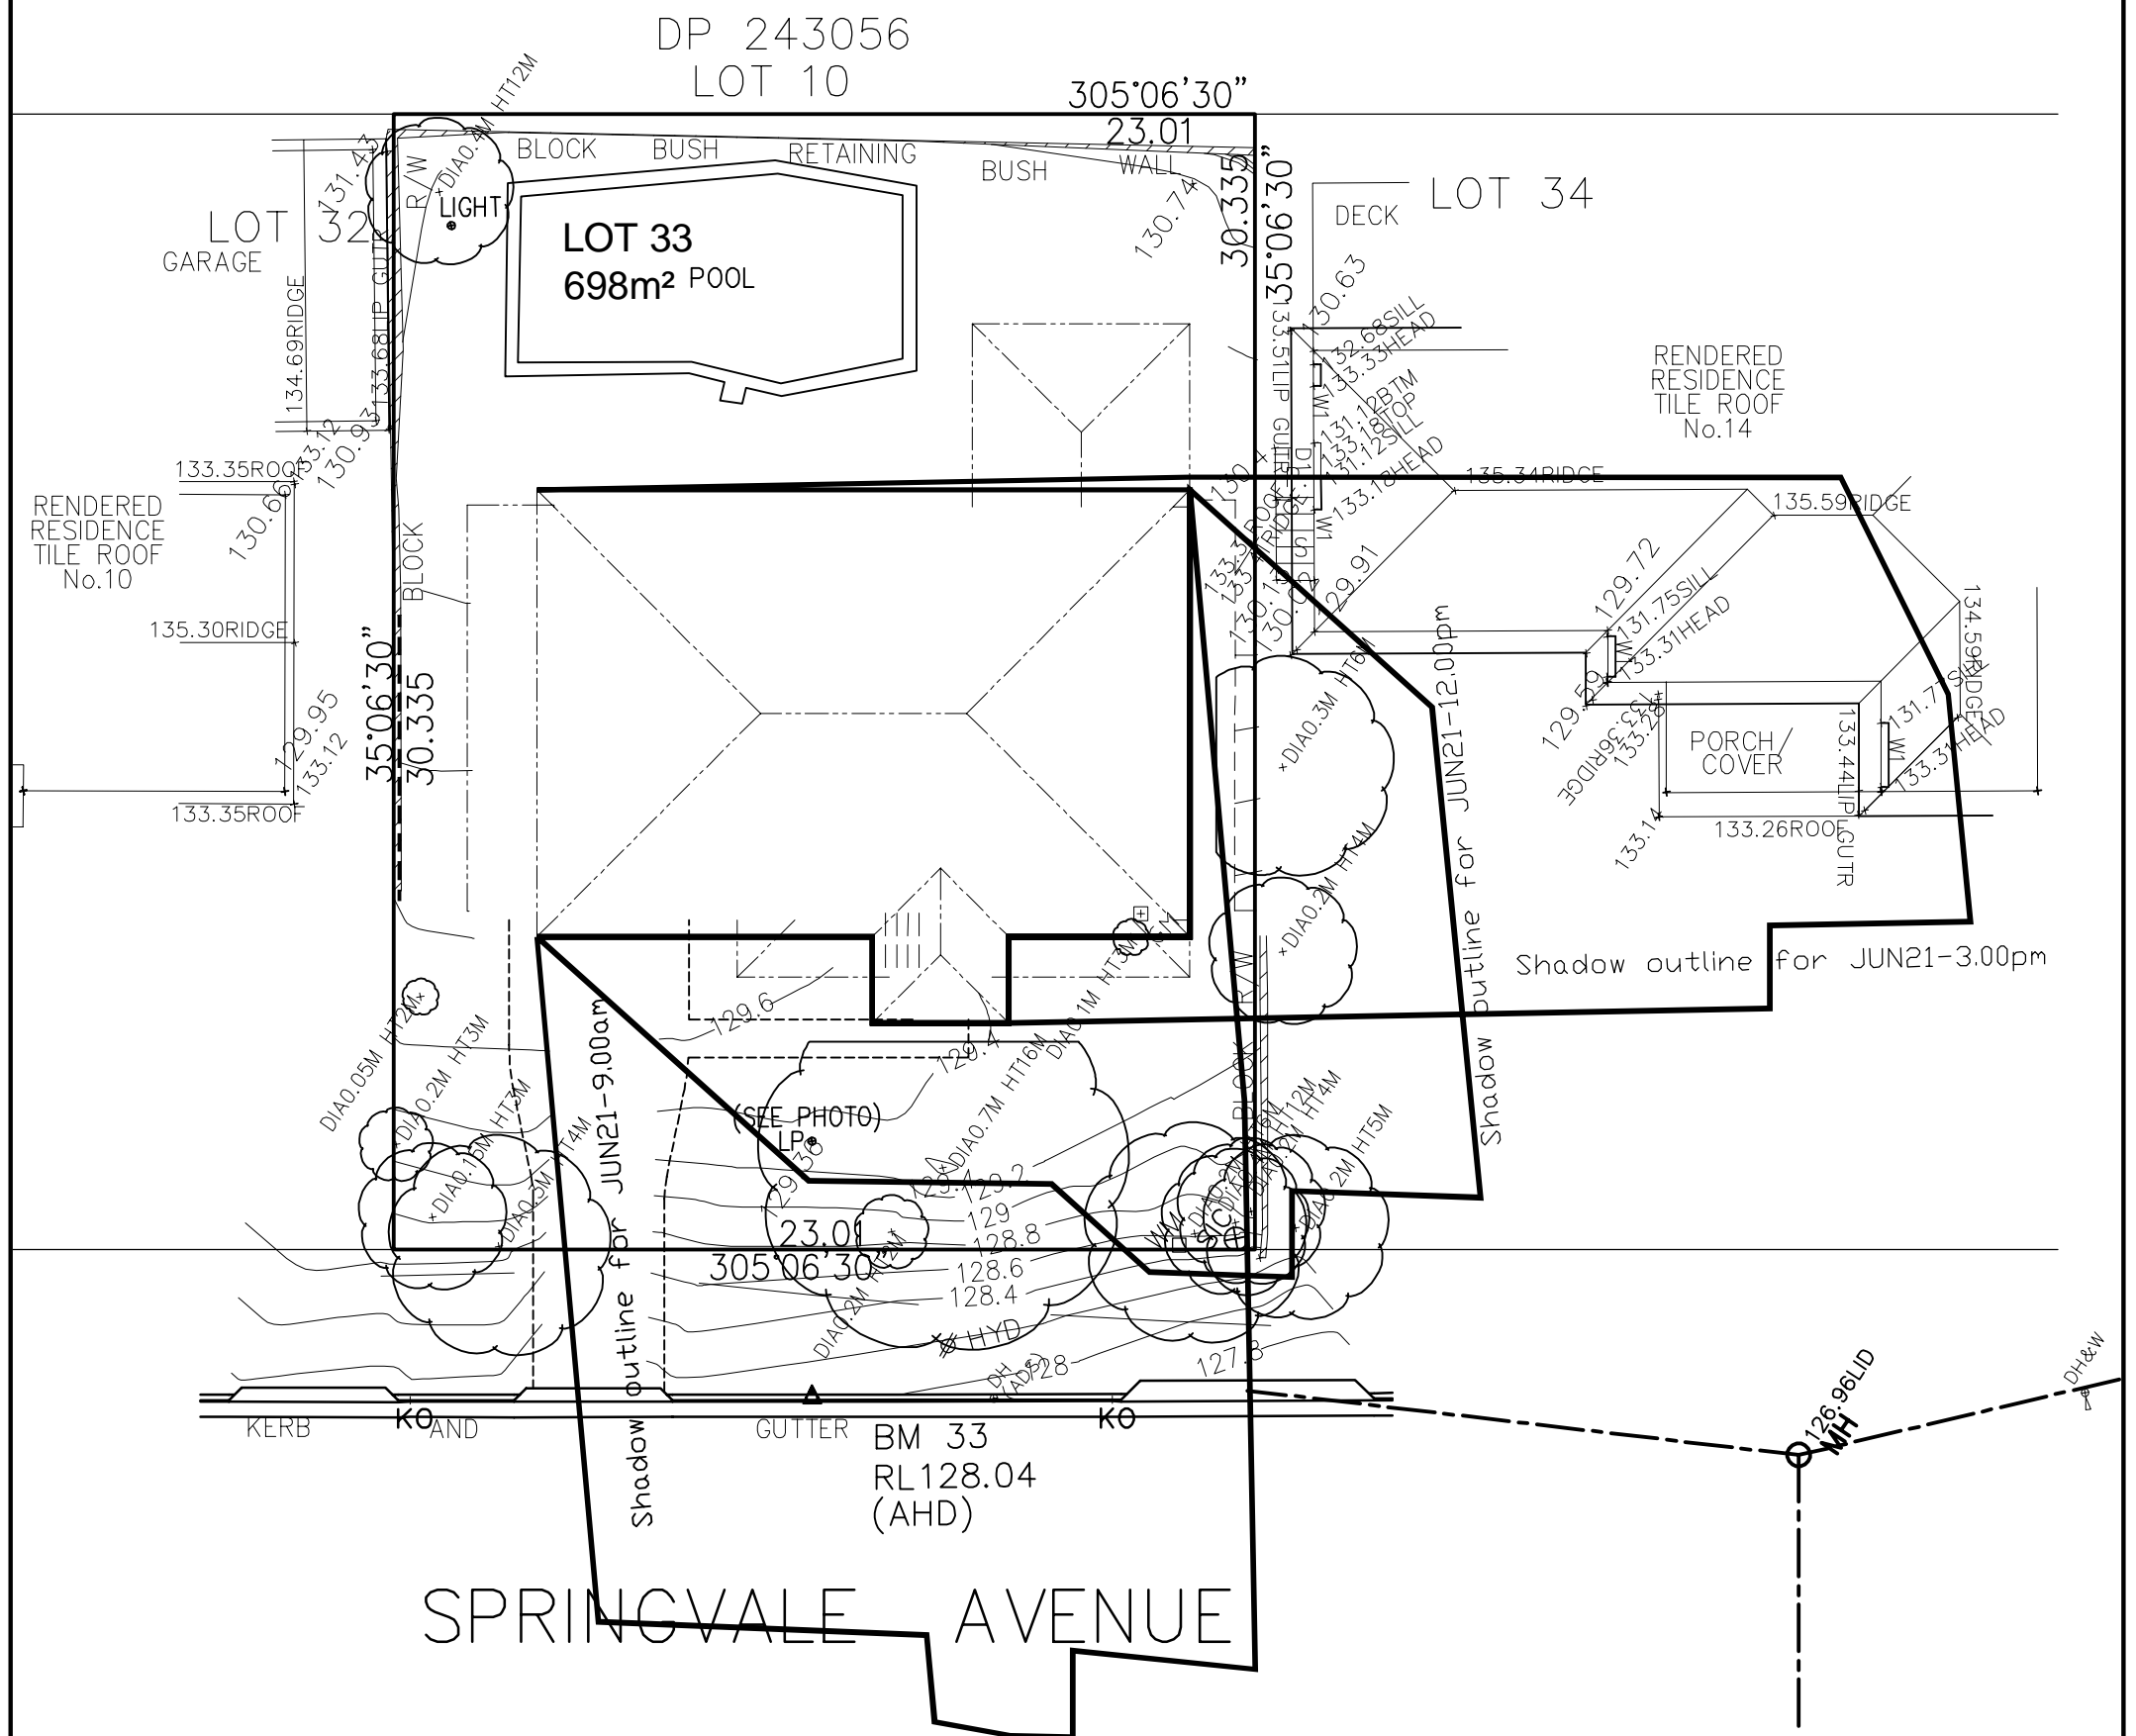

SHADOW DIAGRAM @ 21st JUNE


	SHADOW CAST AT 9.00am ON JUNE 21st
	SHADOW CAST AT 12.00pm ON JUNE 21st
	SHADOW CAST AT 3.00pm ON JUNE 21st

CLIENT'S SIGNATURE: _____ DATE: _____


ClarendonHomes <small>BL No. 2298C ABN 18 003 892 706</small> Clarendon Homes (NSW) P/L 21 Solent Circuit, Baulkham Hills NSW 2153 T: (02) 8854 5000	© ALL RIGHTS RESERVED This plan is the property of CLARENDON HOMES (NSW) P/L Any copying or altering of the drawing shall not be undertaken without written permission from CLARENDON HOMES (NSW) P/L # DIMENSIONS TO BE READ IN CONJUNCTION WITH THE DRAWING	PRODUCT: MADISON 37 Chisholm L/H Garage Sapphire Specification	CLIENT: Mr. LALLOTIS Mrs. LALLOTIS SITE ADDRESS: Lot 33 No.12, D.P: 225371 Springvale Avenue EDENHURST FOREST 2086	DA DRAWINGS		
				DRAWN: PG.	DATE: 26.06.19	Rev:
				RATIO @ A3: 1:200	CHECKED: J.S	F
				SHEET: 23	JOB No: 29913581	NSW

LOT 33
D.P: 225371
L.G.A: NORTHERN BEACHES


SITING HAS BEEN COMPLETED
IN ACCORDANCE WITH
WARRINGAH DCP 2011

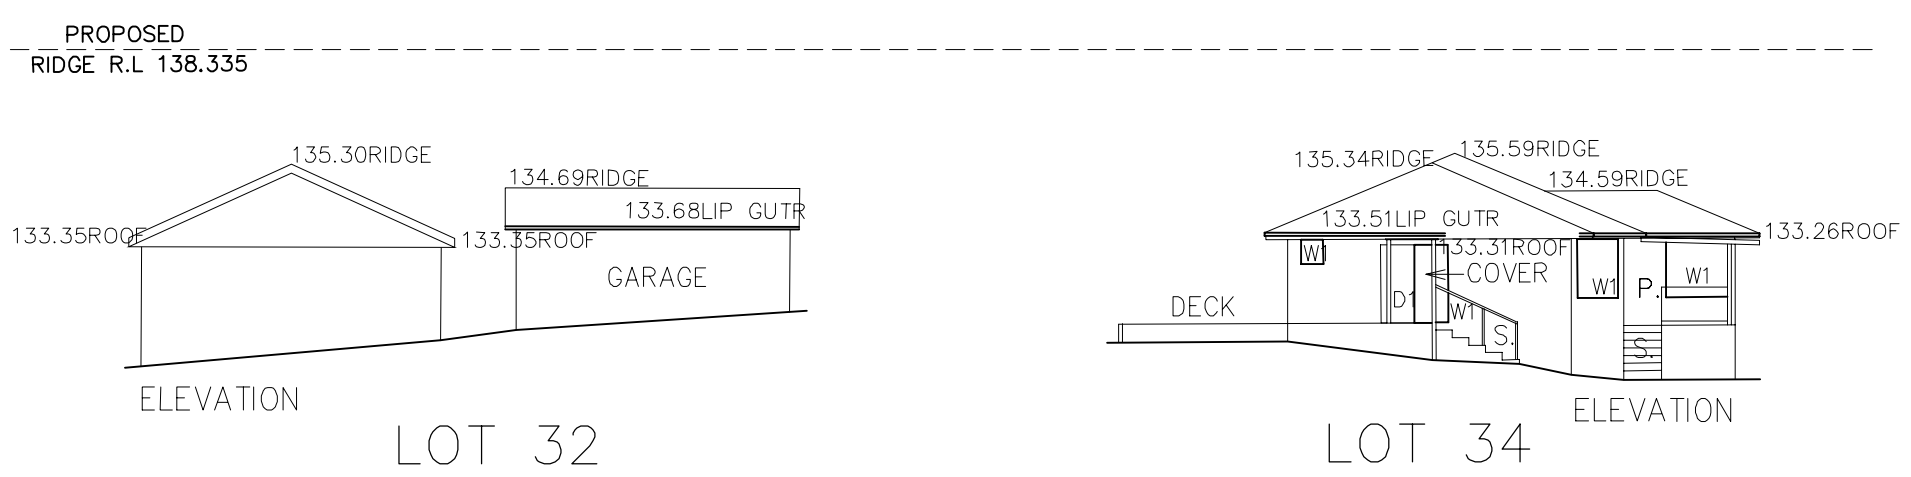

Shadow outline for JUN21-9.00am

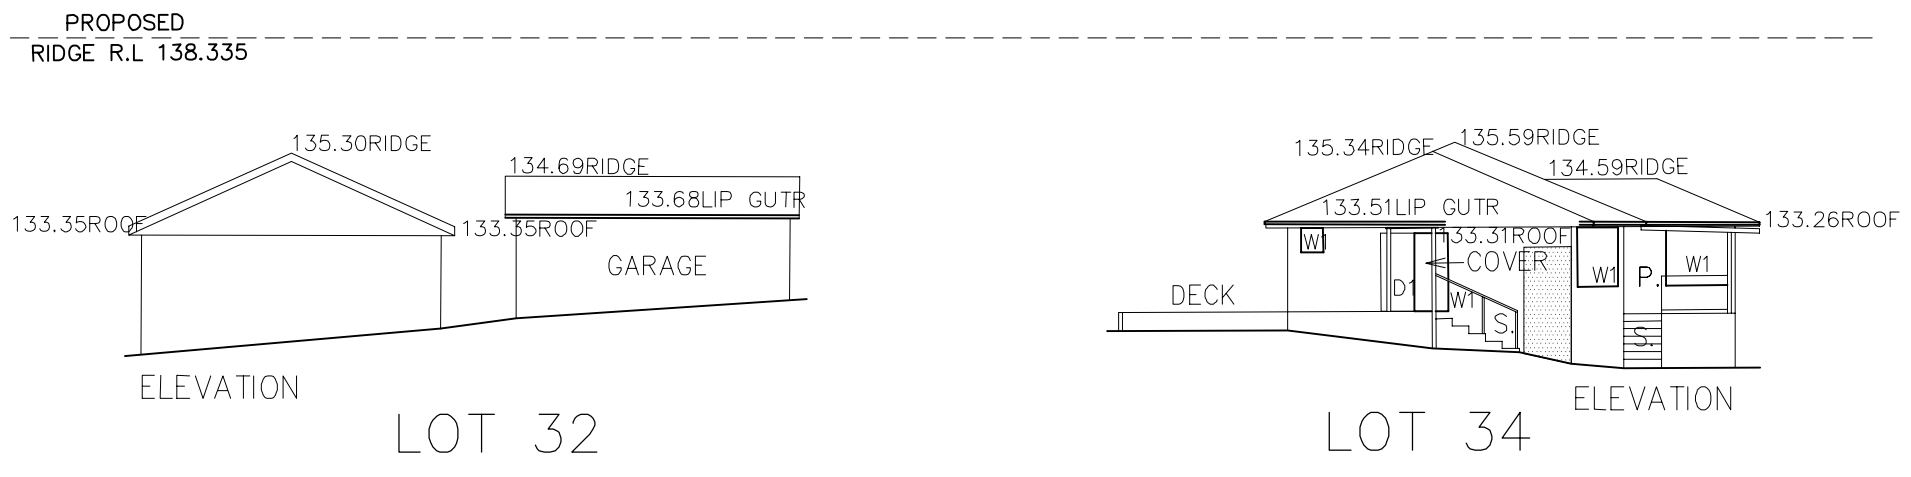

Shadow outline for JUN21-12.00pm

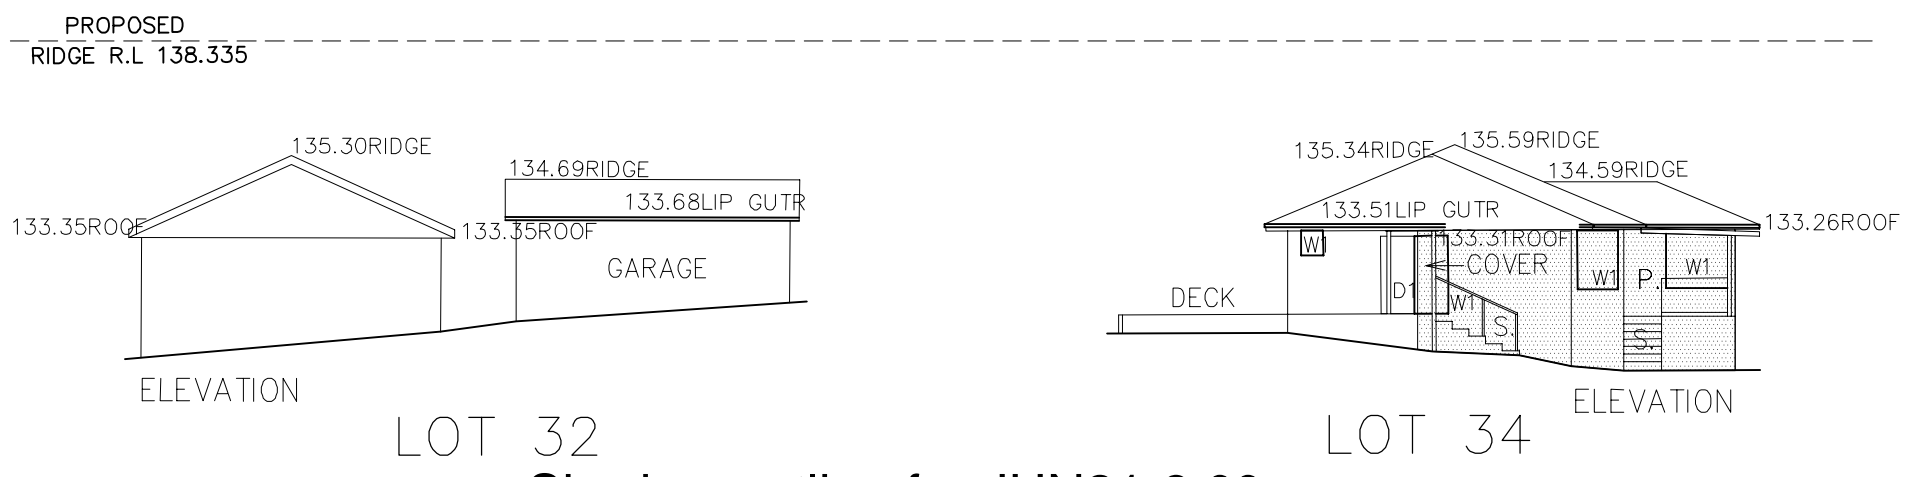

Shadow outline for JUN21-3.00pm

ELEVATIONAL SHADOWS @ 21st JUNE

CLIENT'S SIGNATURE: _____		DATE: _____								
<div>ClarendonHomes</div> <div>BL No. 2298C ABN 18 003 892 706</div> <div>Clarendon Homes (NSW) P/L 21 Solent Circuit, Baulkham Hills NSW 2153 T: (02) 8854 5000</div>		<div>© ALL RIGHTS RESERVED This plan is the property of CLARENDON HOMES (NSW) P/L Any copying or altering of the drawing shall not be undertaken without written permission from CLARENDON HOMES (NSW) P/L # DIMENSIONS TO BE READ IN REFERENCE TO PLANING</div>		<div>PRODUCT:</div> <div>MADISON 37 Chisholm L/H Garage Sapphire Specification</div>		<div>CLIENT:</div> <div>Mr. LALIOTIS Mrs. LALIOTIS</div> <div>SITE ADDRESS:</div> <div>Lot 33 No.12, D.P: 225371 Springvale Avenue EDENBROOK FOREST 2086</div>		DA DRAWINGS		
								DRAWN: PG.	DATE: 26.06.19	Rev: F
								RATIO @ A3: 1:200	CHECKED: J.S	
								SHEET: 24	JOB No: 29913581	