

Contact Us	
The General Manager, 725 Pittwater Road, Dee Why NSW 2099 or Customer Service Centre, Northern Beaches Council DX9118 Dee Why	
Email	council@warringah.nsw.gov.au
Fax	9942 2606
If you need help lodging your application call Customer Service on (02) 9942 2111 or come in and talk to us at the Civic Centre, Dee Why.	

Office Use Only											

Part 1: Declaration



1. DECLARATION	
I hereby certify that the shadow diagrams submitted with the proposal at	
Address	33 BEATTY STREET BALGOWLAH
For the erection of <i>Description of development</i>	ALTERATION & ADDITION TO EXISTING RESIDENCE
- In accordance with the survey (prepared by a registered surveyor) which is required to be submitted with the application - Drawn to true north - Indicate shadow cast by the proposal at 9am, noon, 3pm, 21 June - To indicate the shadow cast by existing buildings and structures on the site and in the surrounding area	

Part 2: Certification

2. CERTIFIER			
Title	☒ Mr ☐ Mrs ☐ Ms ☐ Other		
Full family name <i>(no initials) (or Company)</i>	CHAN		
Full given names <i>(no initials) (or A.C.N)</i>	SIMON		
Phone	0411138308	Alternate	
Mobile		Fax	
Qualification <i>(i.e. Architect, Planner, Computer Technician, Surveyor)</i>	ARCHITECT B. Arch (Hons) B Sc (Arch) RAIA Reg No. 4212		

Part 3: Signature

3. APPLICANT(S) SIGNATURE	
Signature	
Date	29.10.18

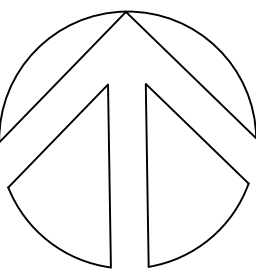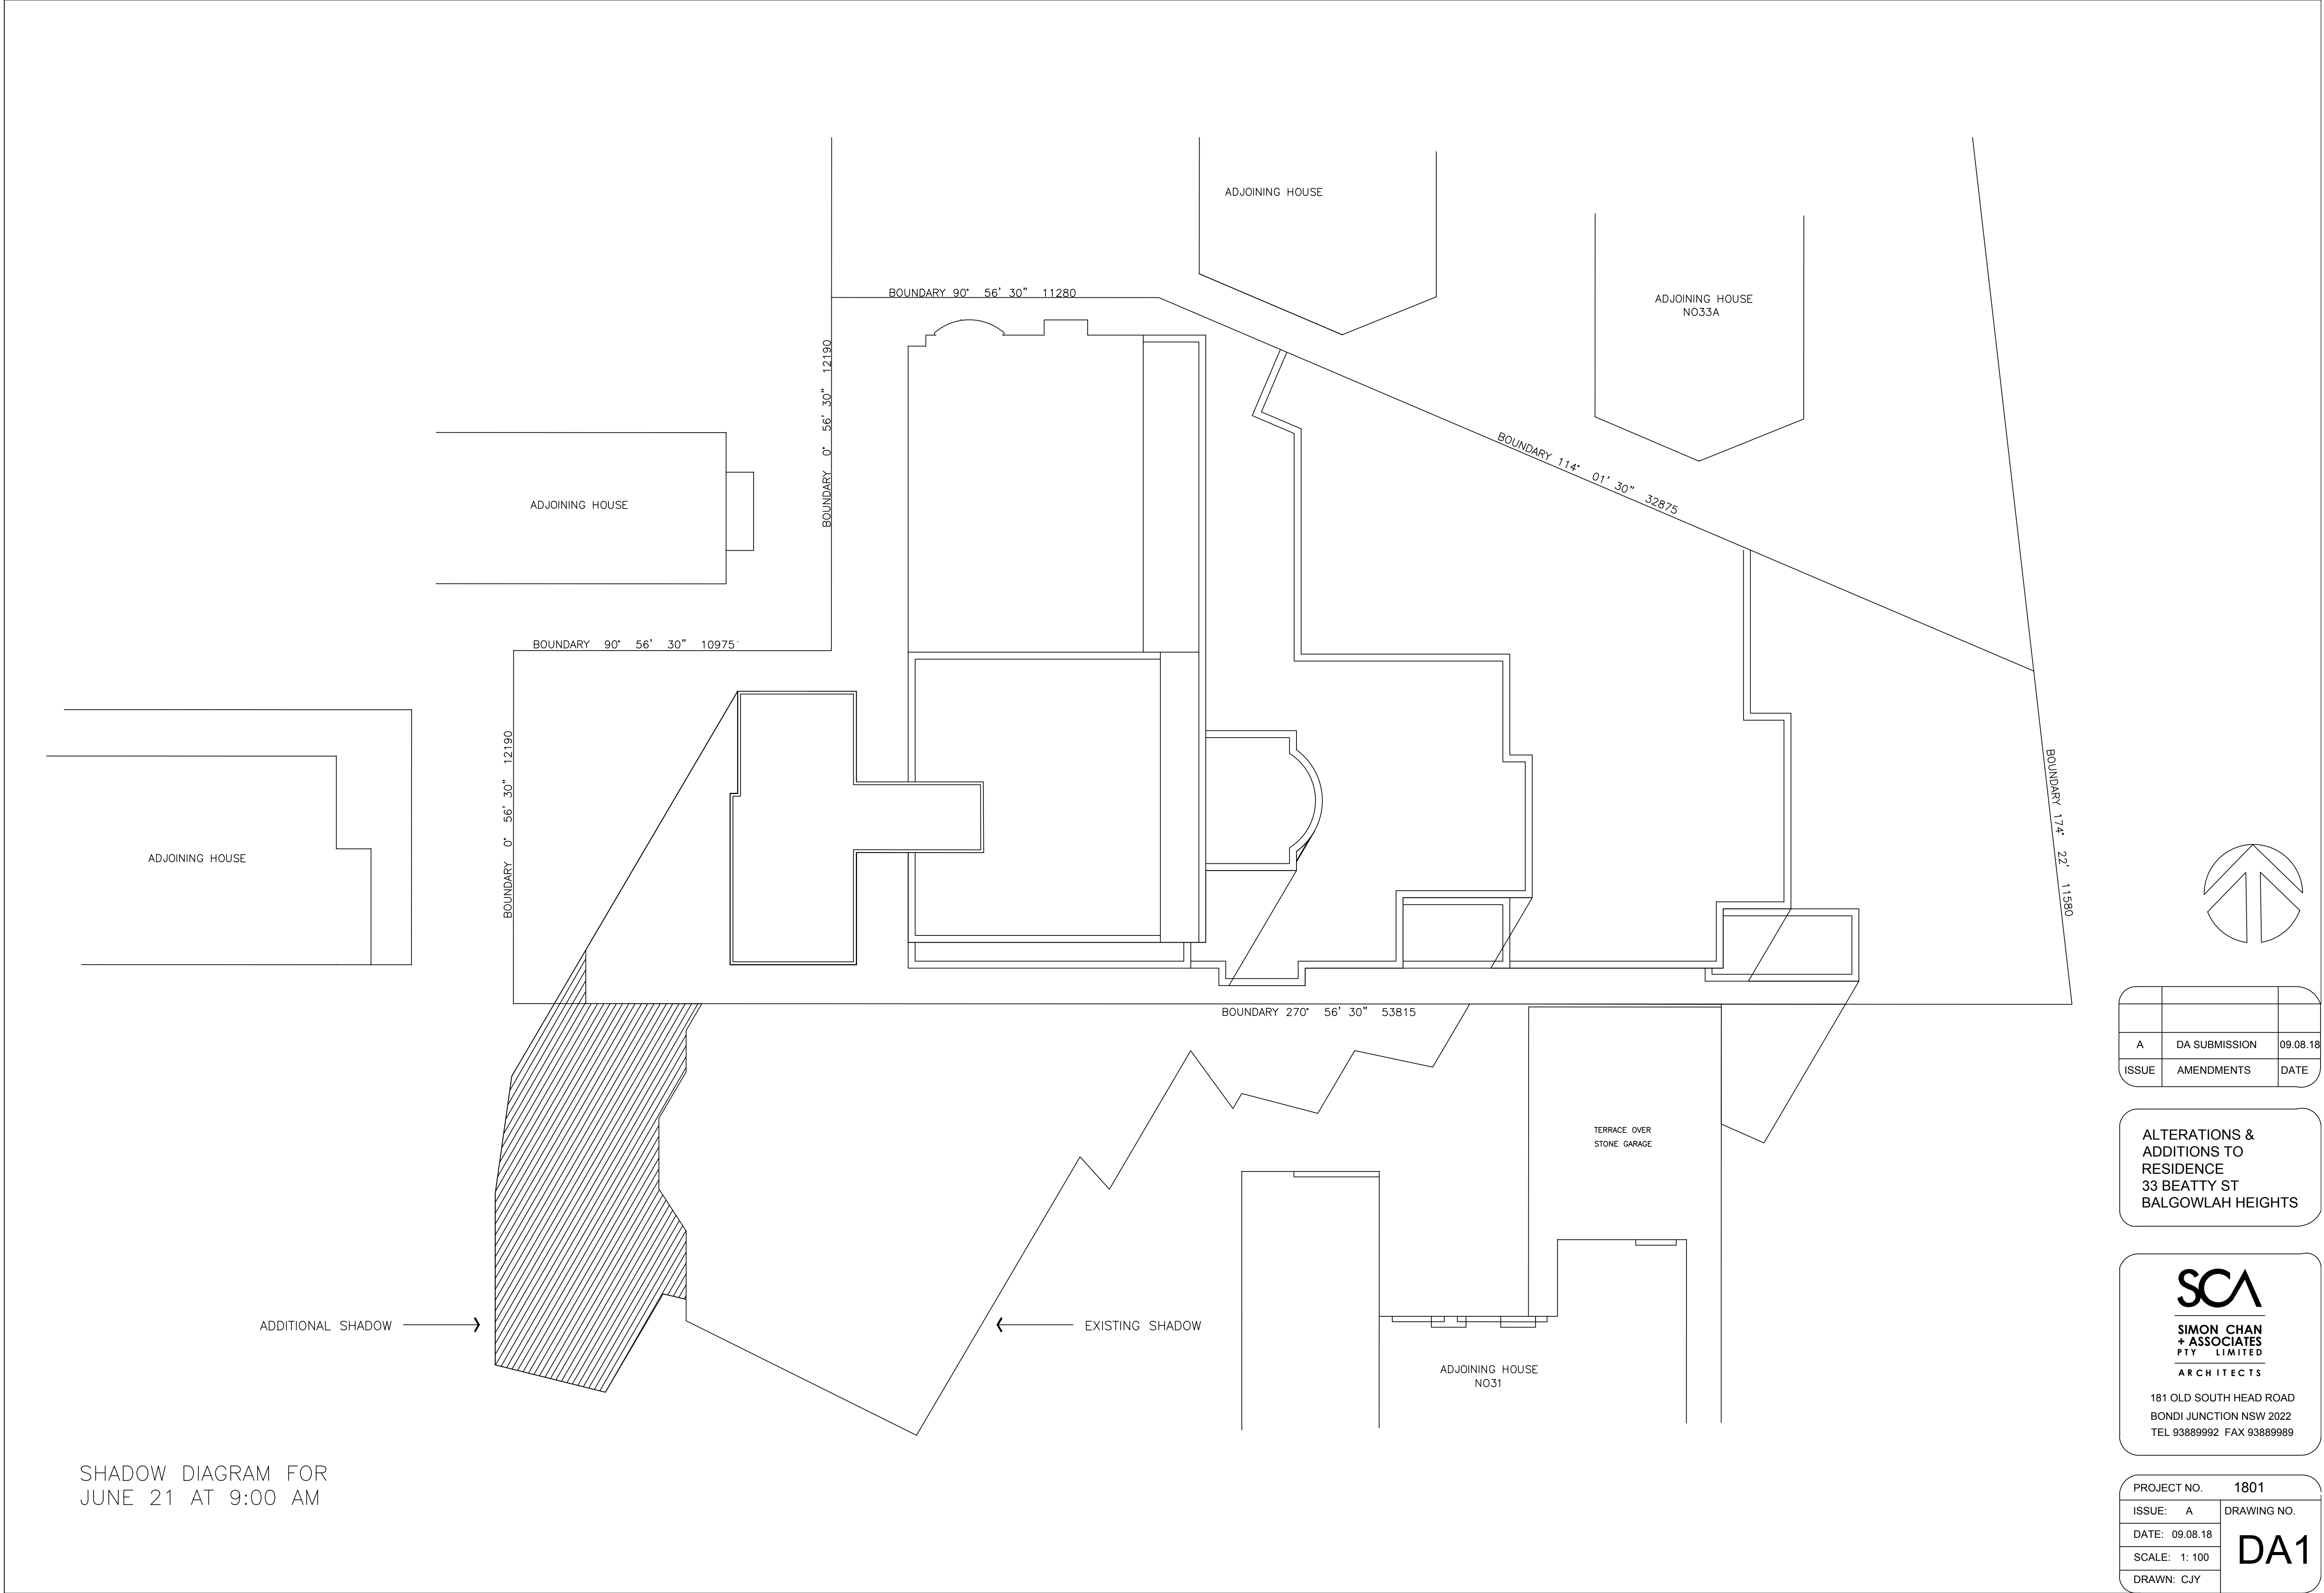

A	DA SUBMISSION	09.08.18
ISSUE	AMENDMENTS	DATE


ALTERATIONS &
ADDITIONS TO
RESIDENCE
33 BEATTY ST
BALGOWLAH HEIGHTS



**SIMON CHAN
+ ASSOCIATES**
PTY LIMITED
ARCHITECTS

181 OLD SOUTH HEAD ROAD
BONDI JUNCTION NSW 2022
TEL 93889992 FAX 93889989

PROJECT NO.	1801
ISSUE: A	DRAWING NO.
DATE: 09.08.18	DA1
SCALE: 1: 100	
DRAWN: CJY	

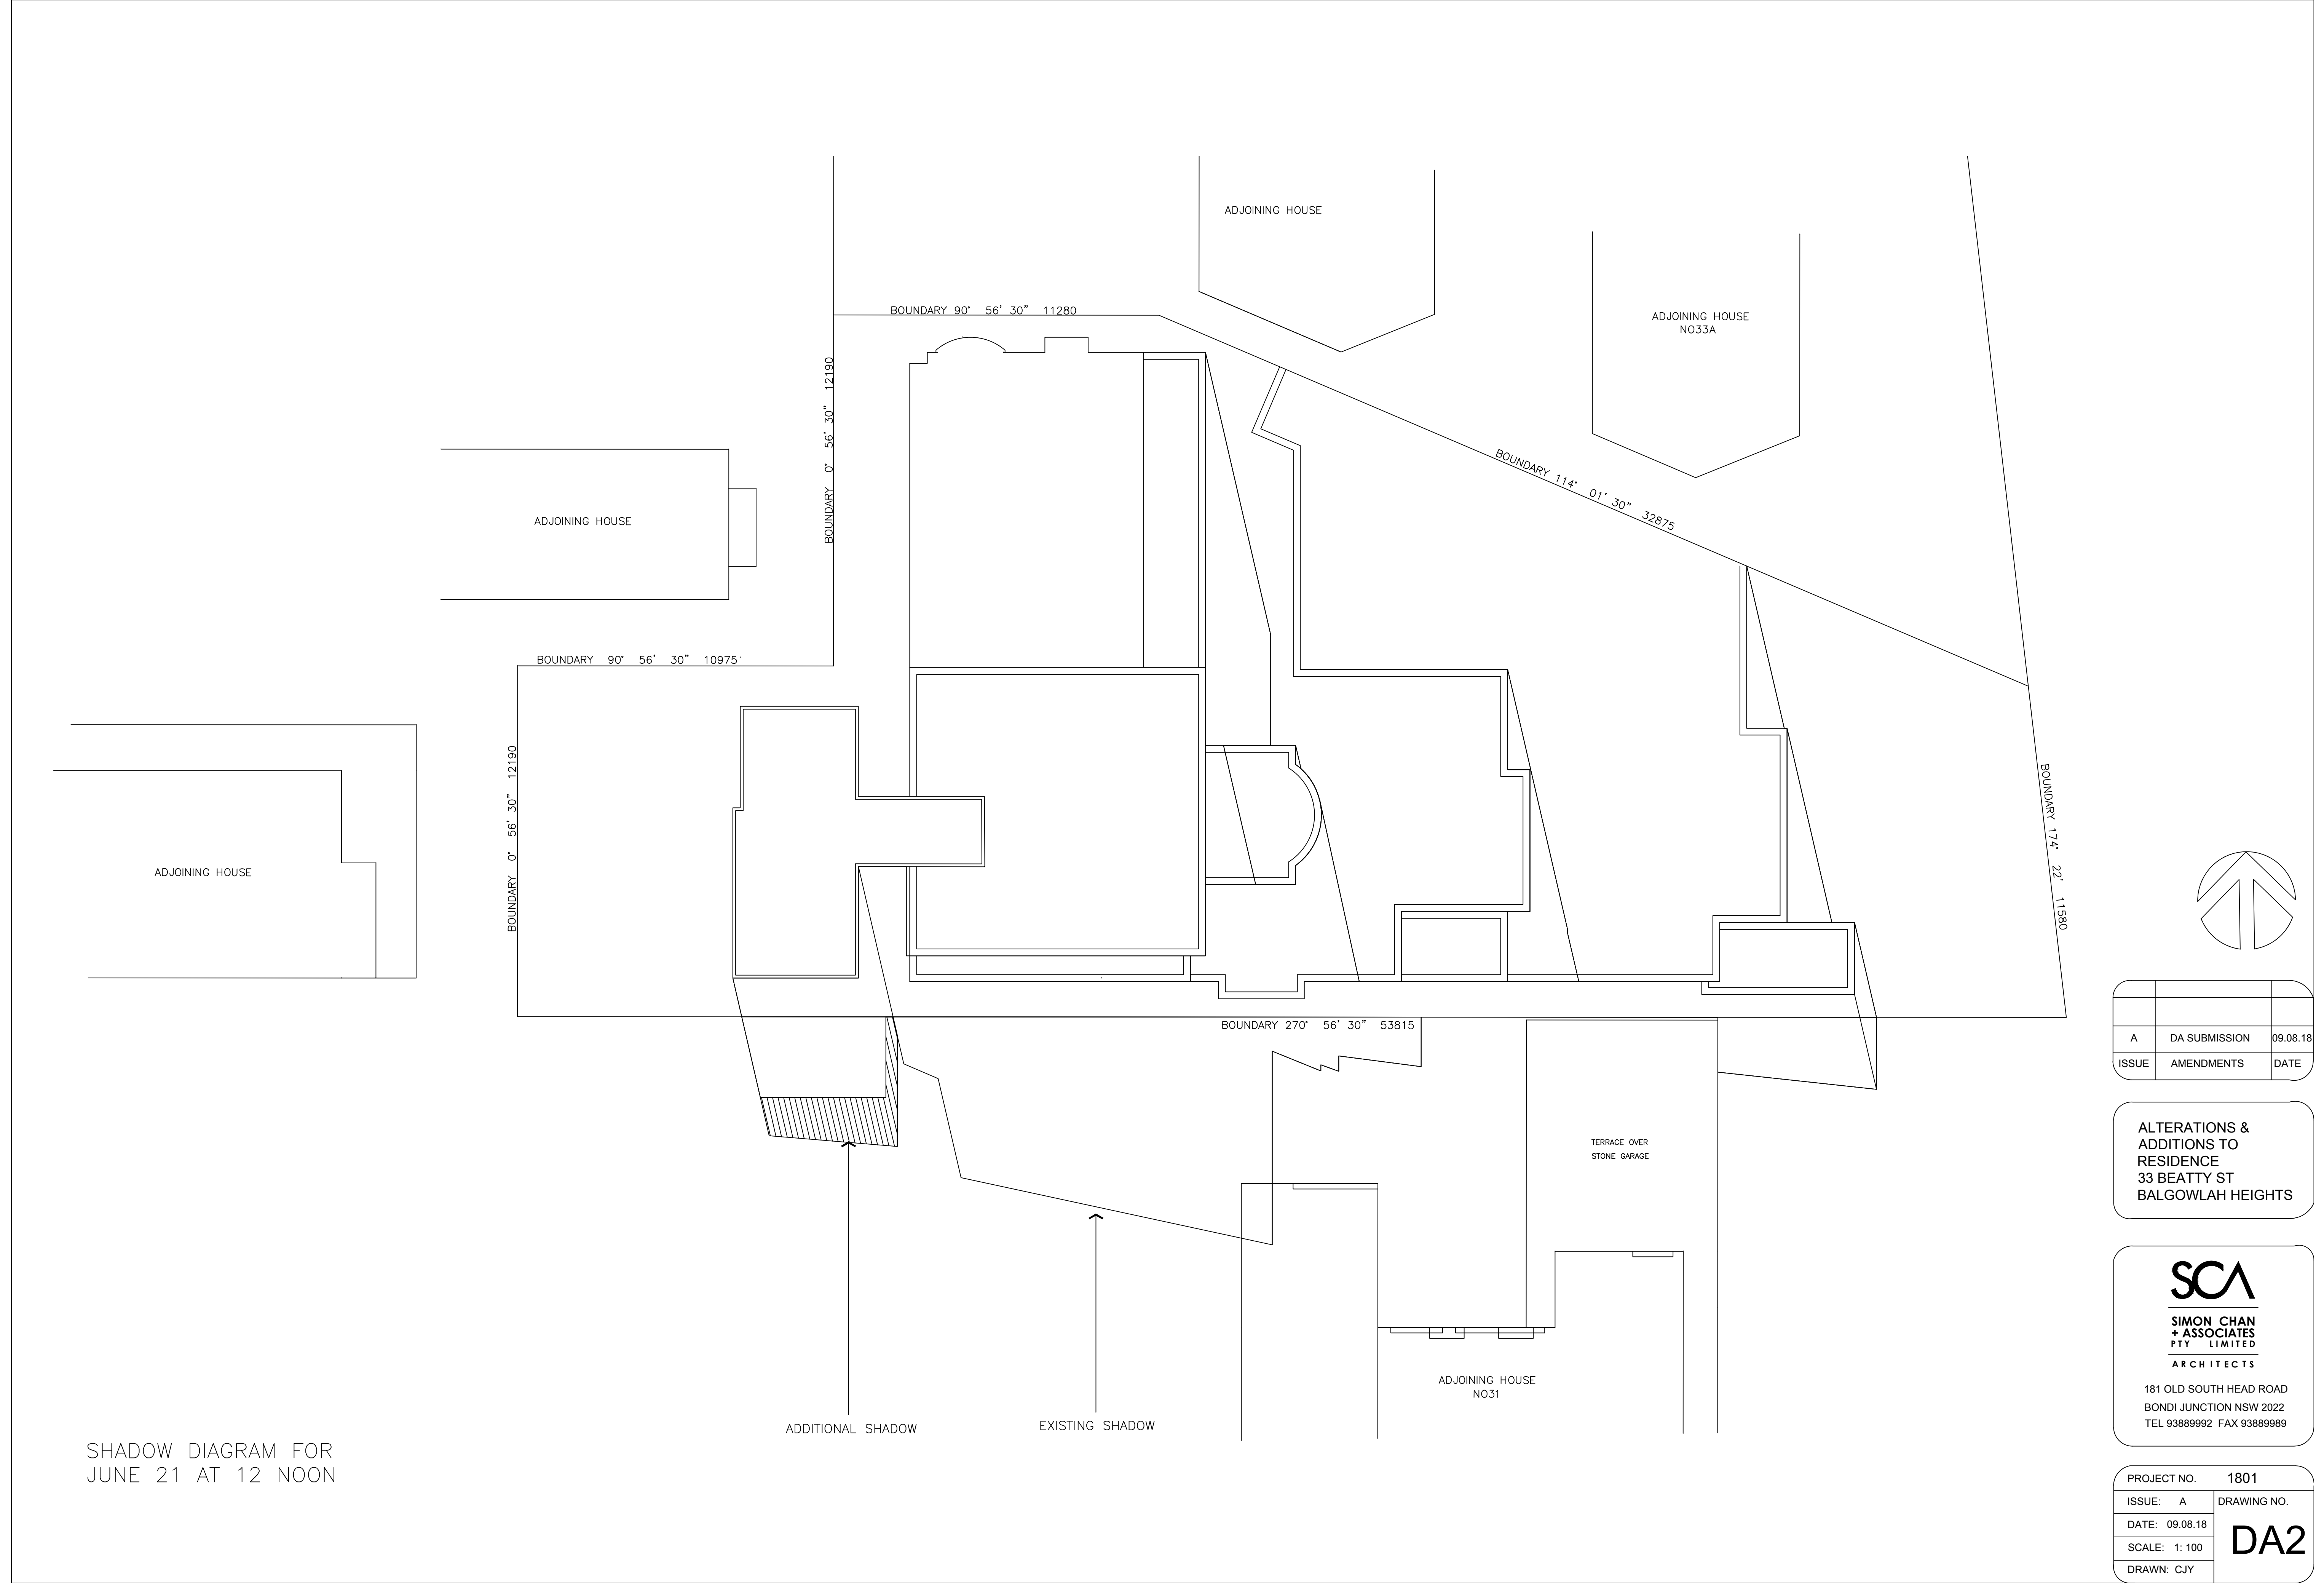

SHADOW DIAGRAM FOR
JUNE 21 AT 12 NOON

A	DA SUBMISSION	09.08.18
ISSUE	AMENDMENTS	DATE

ALTERATIONS &
ADDITIONS TO
RESIDENCE
33 BEATTY ST
BALGOWLAH HEIGHTS


SCA

SIMON CHAN
+ ASSOCIATES
PTY LIMITED

ARCHITECTS

181 OLD SOUTH HEAD ROAD
BONDI JUNCTION NSW 2022
TEL 93889992 FAX 93889989

PROJECT NO.	1801
ISSUE: A	DRAWING NO.
DATE: 09.08.18	DA2
SCALE: 1: 100	
DRAWN: CJY	

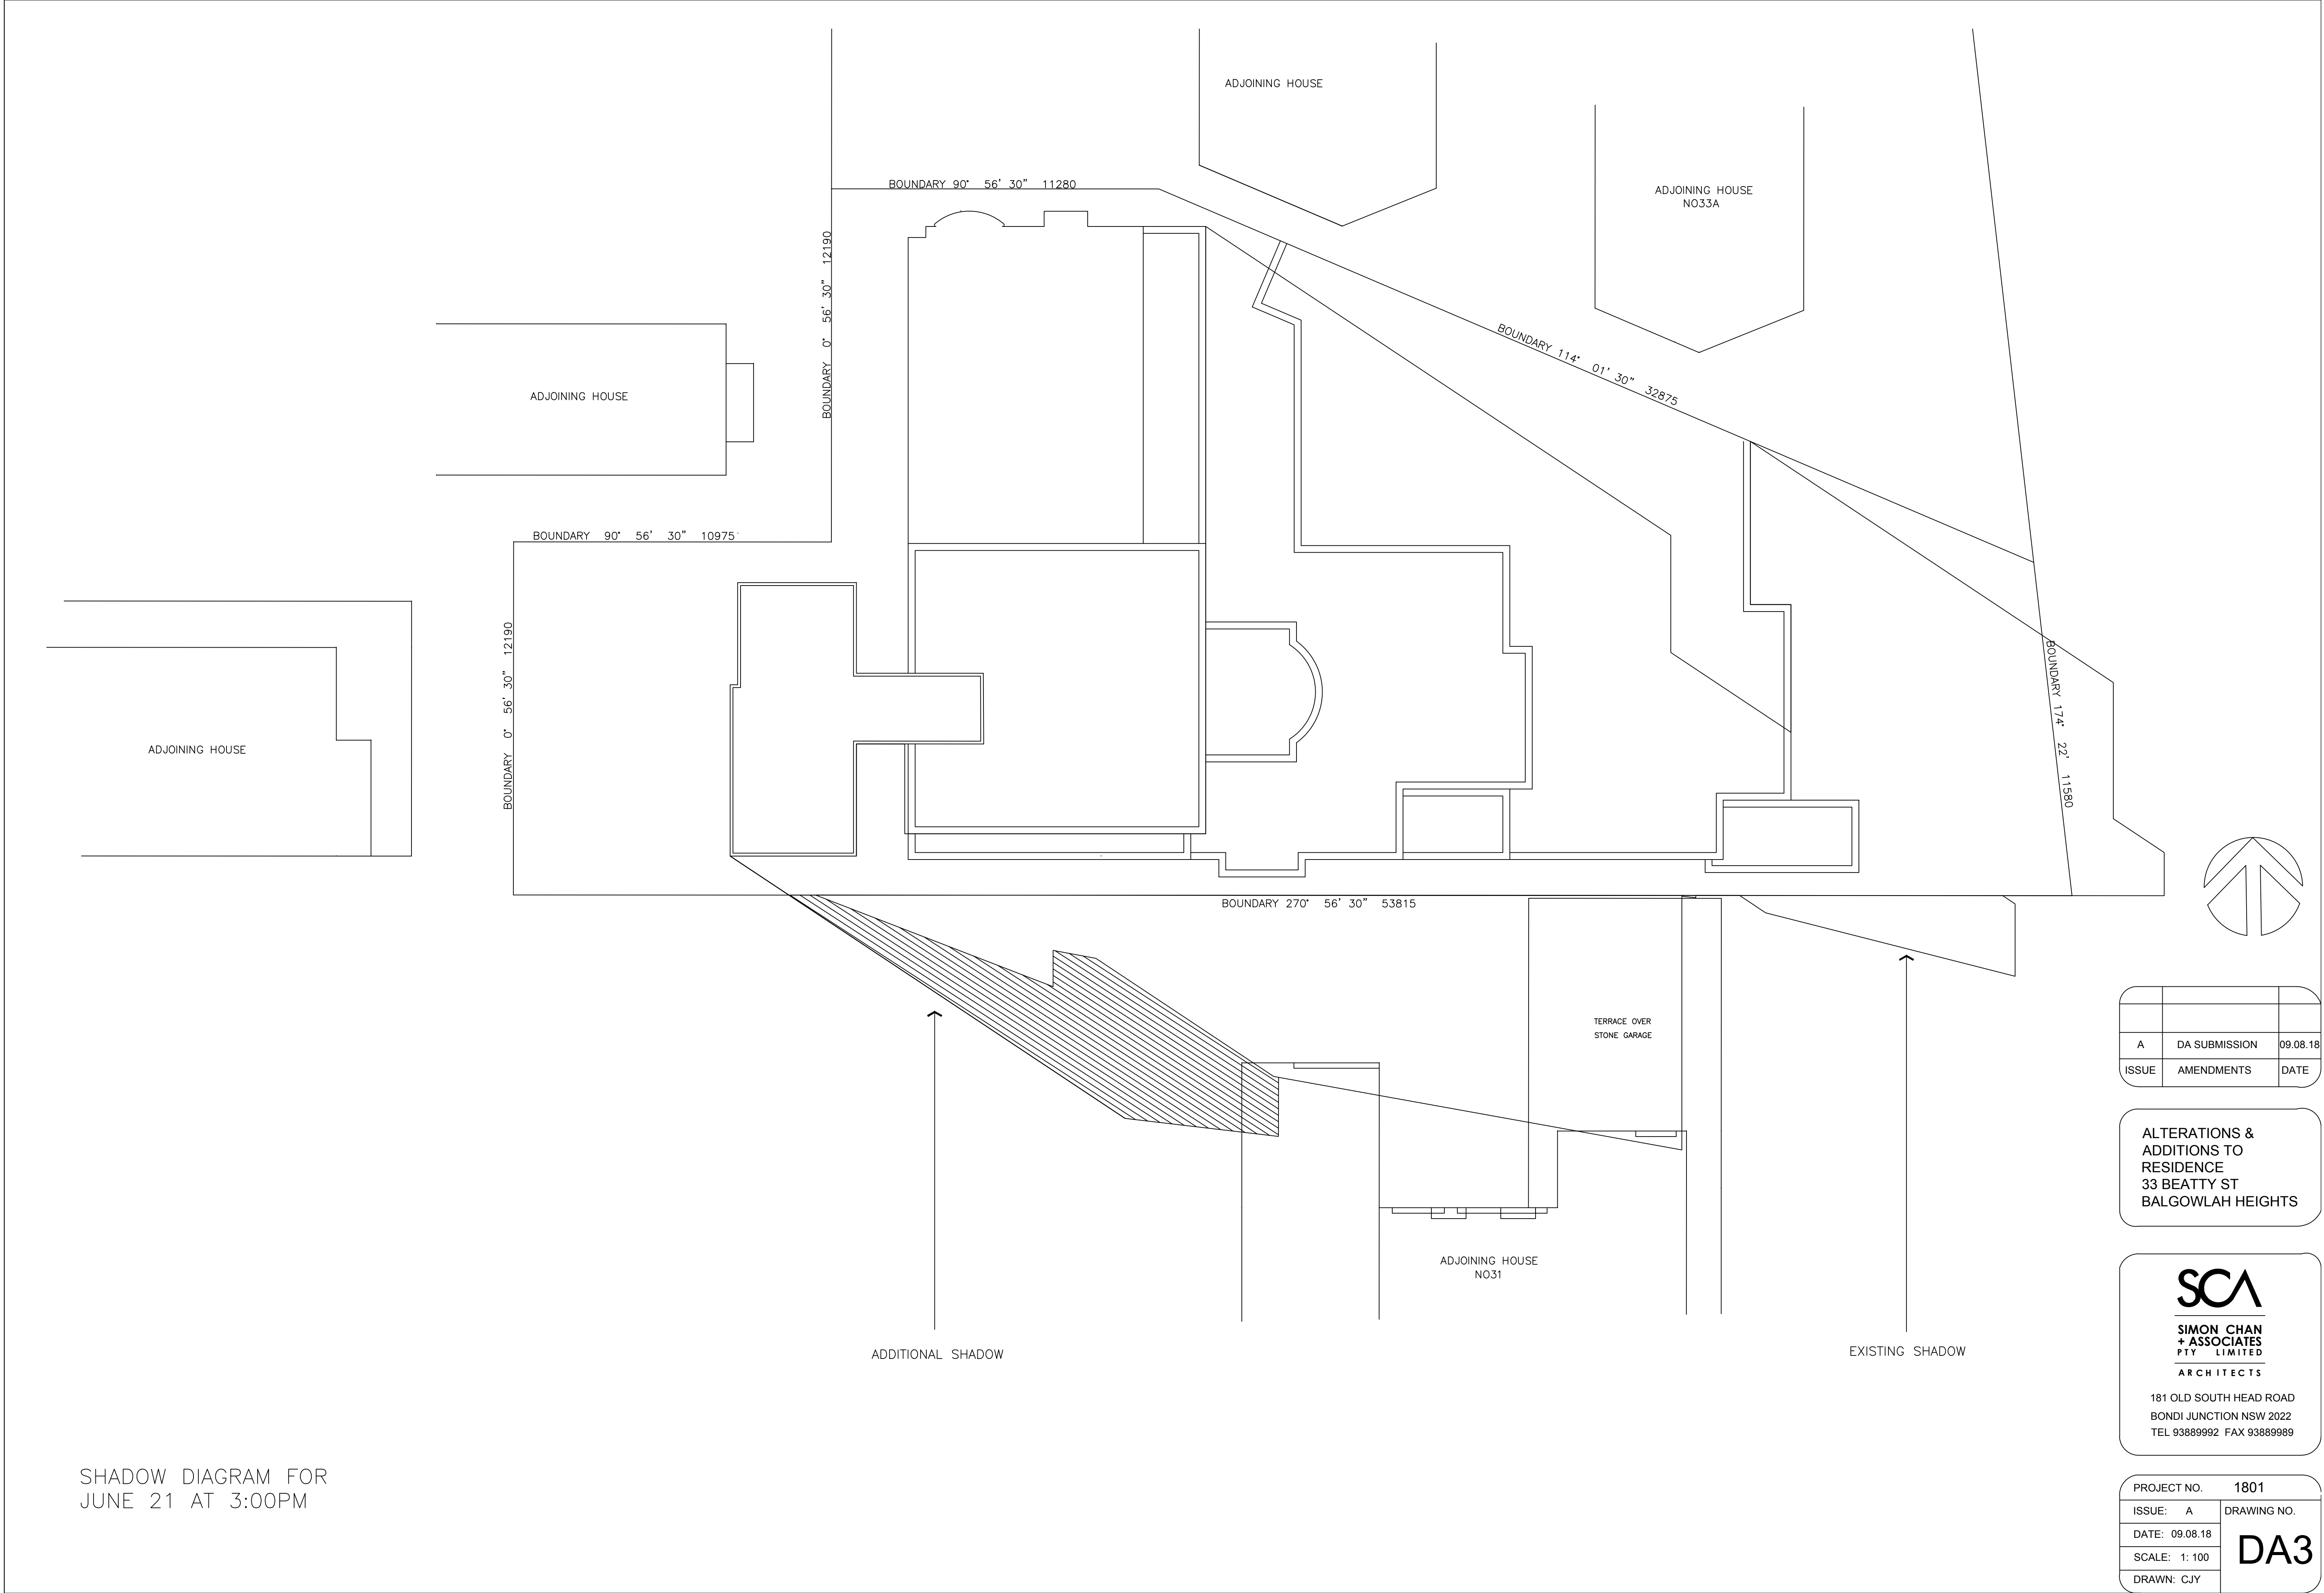

SHADOW DIAGRAM FOR
JUNE 21 AT 3:00PM

A	DA SUBMISSION	09.08.18
ISSUE	AMENDMENTS	DATE

ALTERATIONS &
ADDITIONS TO
RESIDENCE
33 BEATTY ST
BALGOWLAH HEIGHTS

SCA

SIMON CHAN
+ ASSOCIATES
PTY LIMITED

ARCHITECTS

181 OLD SOUTH HEAD ROAD
BONDI JUNCTION NSW 2022
TEL 93889992 FAX 93889989

PROJECT NO.	1801
ISSUE: A	DRAWING NO.
DATE: 09.08.18	DA3
SCALE: 1: 100	
DRAWN: CJY	