


DETAIL AND LEVEL PLAN

Legend:
BW- Bottom of Wall
BS- Bottom of Steps
DL - Deck Level
FL-Floor Level
H-Window Head
PL - Patio Level
S-Window Still
TG-Top of Gutter
TK-Top of Kerb
TS- Top of Steps
TW- Top of Wall
VC-Vehicle Crossing
VL - Verandah Level

Robert Lyon
Registered Surveyor

”A” Unable to obtain ridge and roof line information due to line of sight

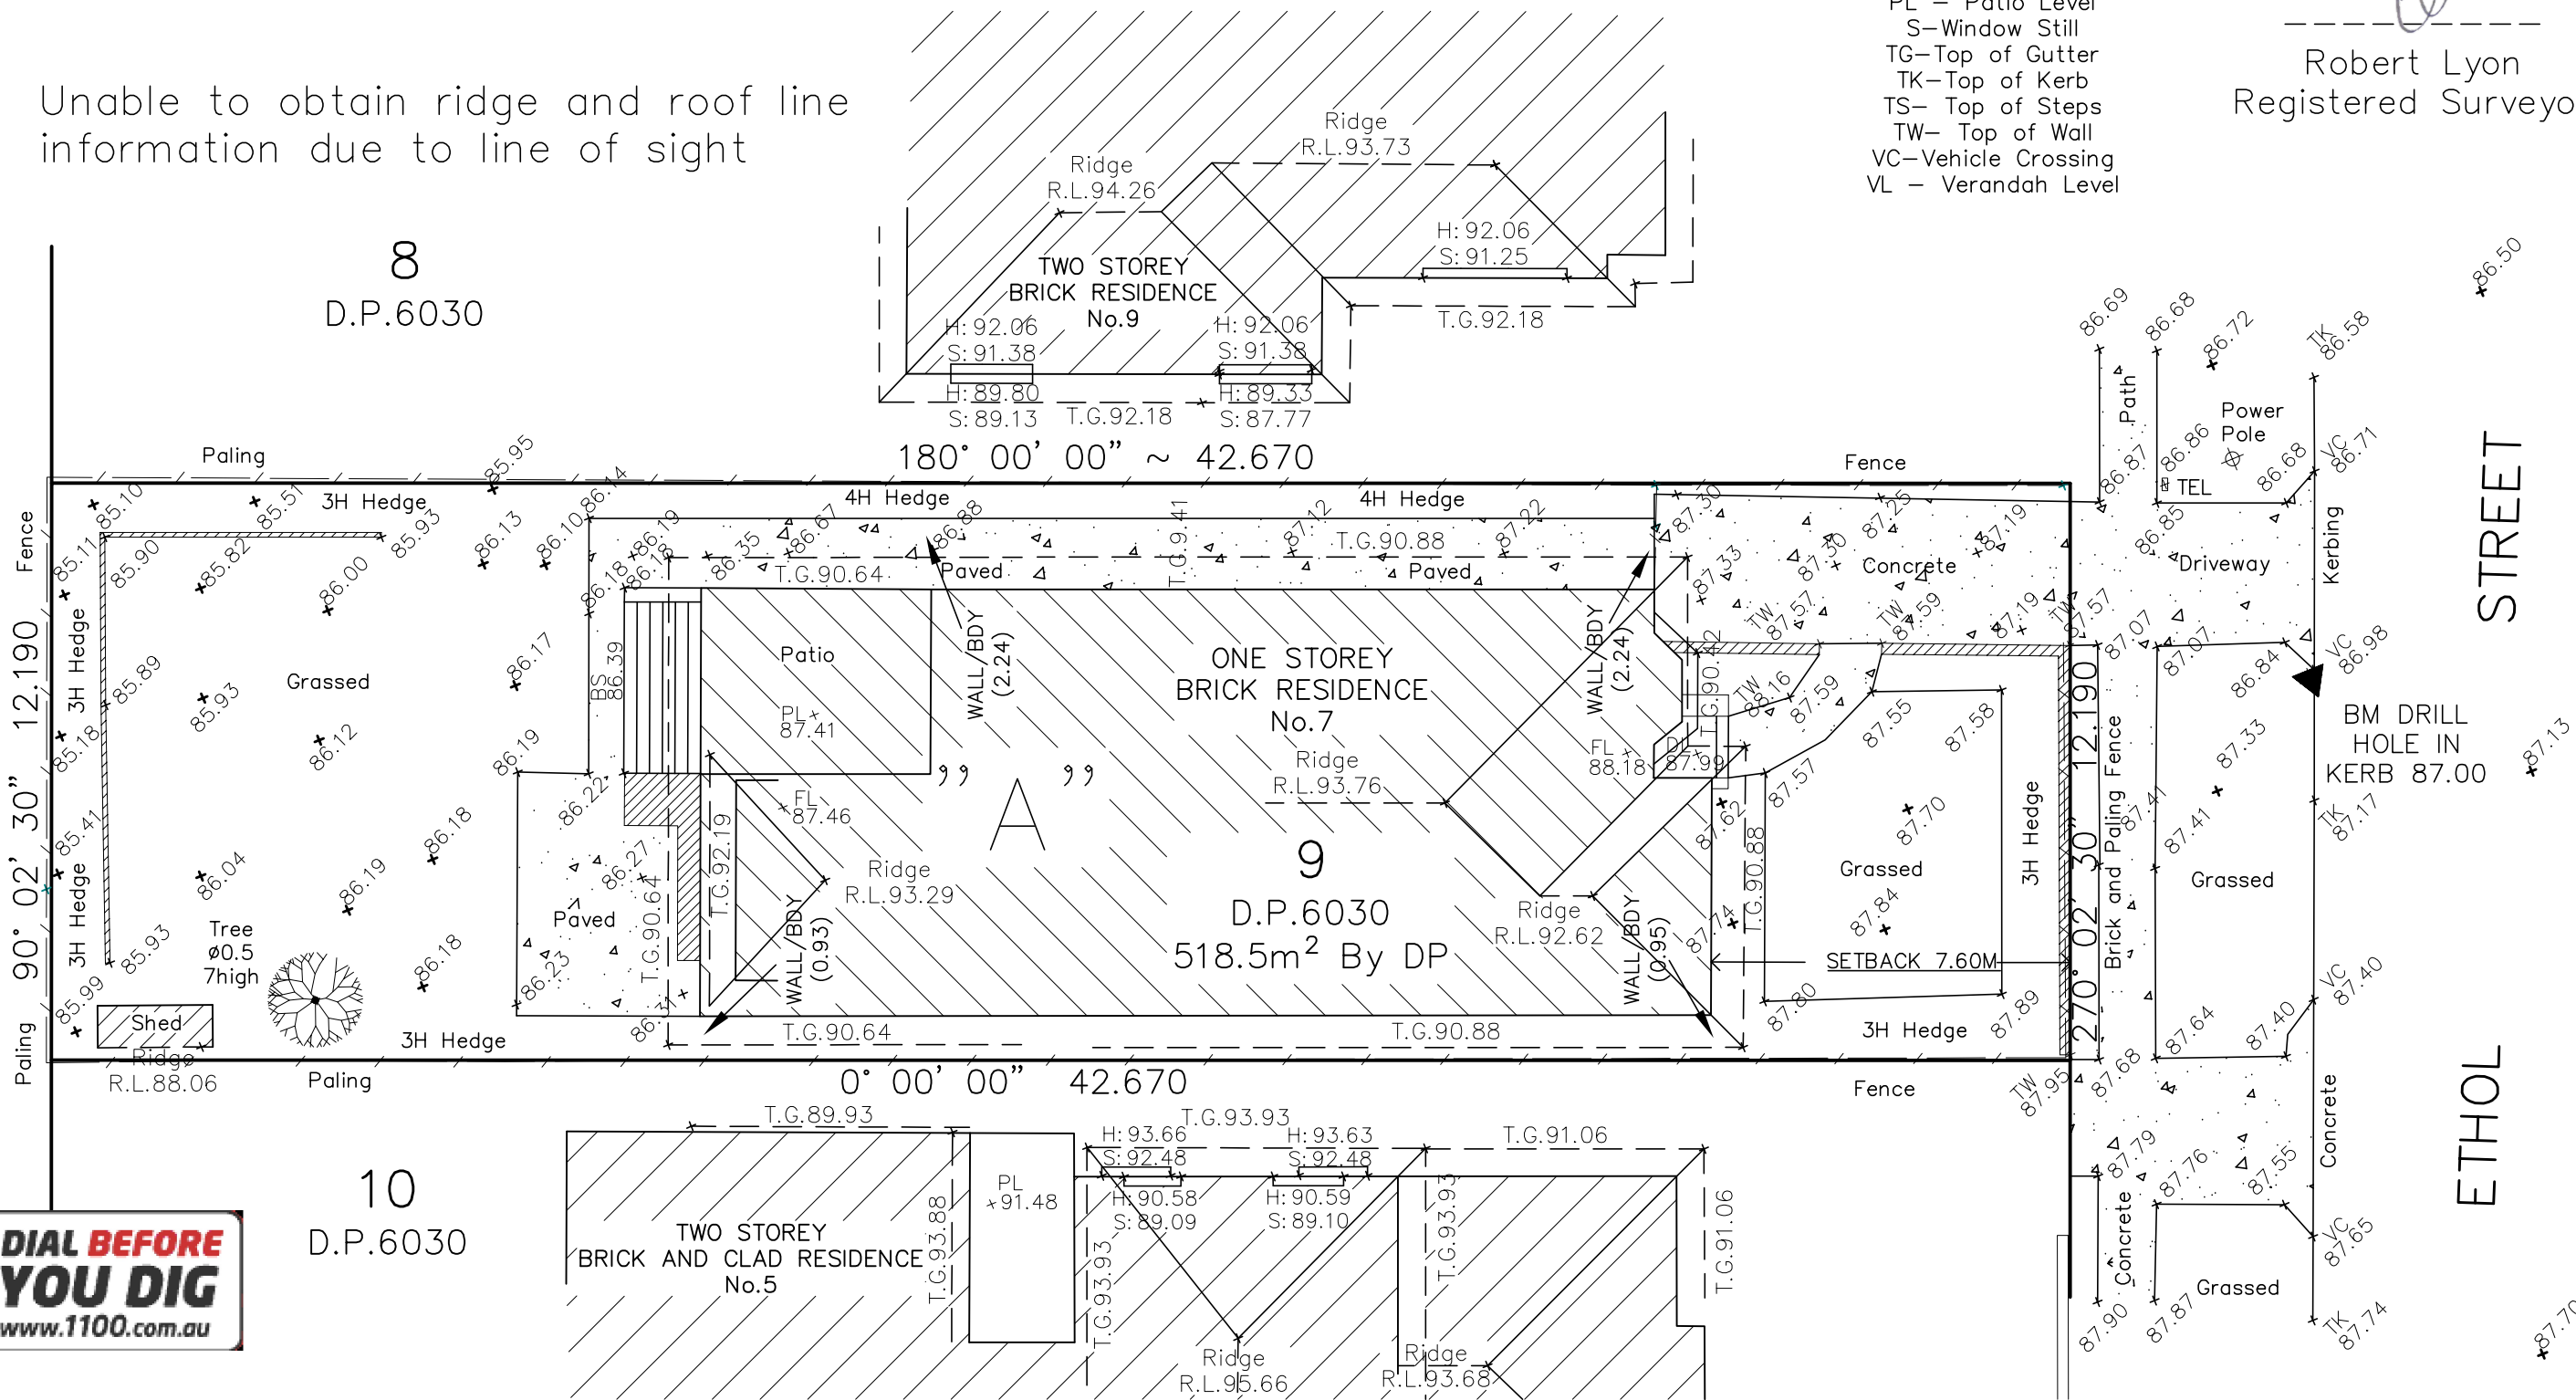

THIS DRAWING IS THE PROPERTY OF A.R.P.SURVEYORS PTY LTD AND SHOULD NOT BE REPRODUCED IN PART OR WHOLE WITHOUT THE WRITTEN PERMISSION OF THE COMPANY.

THE BOUNDARIES OF THE SITE HAVE BEEN IDENTIFIED BY FIELD SURVEY DO NOT SCALE OFF THIS DRAWING, WHERE OFFSETS ARE CRITICAL. THEY SHOULD BE DETERMINED BY A FURTHER SURVEY.

SERVICES SHOWN HEREON HAVE BEEN DETERMINED BY VISUAL EVIDENCE ONLY. PRIOR TO ANY DEMOLITION OR CONSTRUCTION ON THE SITE, THE RELEVANT AUTHORITY SHOULD BE CONTACTED TO ESTABLISH DETAILED LOCATION AND DEPTH.

SCALE 1:150
DATUM : AHD71
ORIGIN :PM 1147
SURVEYED : DR
DRAWN : DR
DATE: 10/10/2023

REVISION No. DATE



27/19-251 Central Road
Miranda, NSW 2228
Tel: 0422 816 957
Email: info@arpsurveyors.com.au

TITLE DESCRIPTION
LOT 9 DP 6030
L.G.A. NORTHERN
BEACHES

7 ETHOL STREET
BALGOWLAH

REFERENCE No. 1763

SHEET
1 of 1