


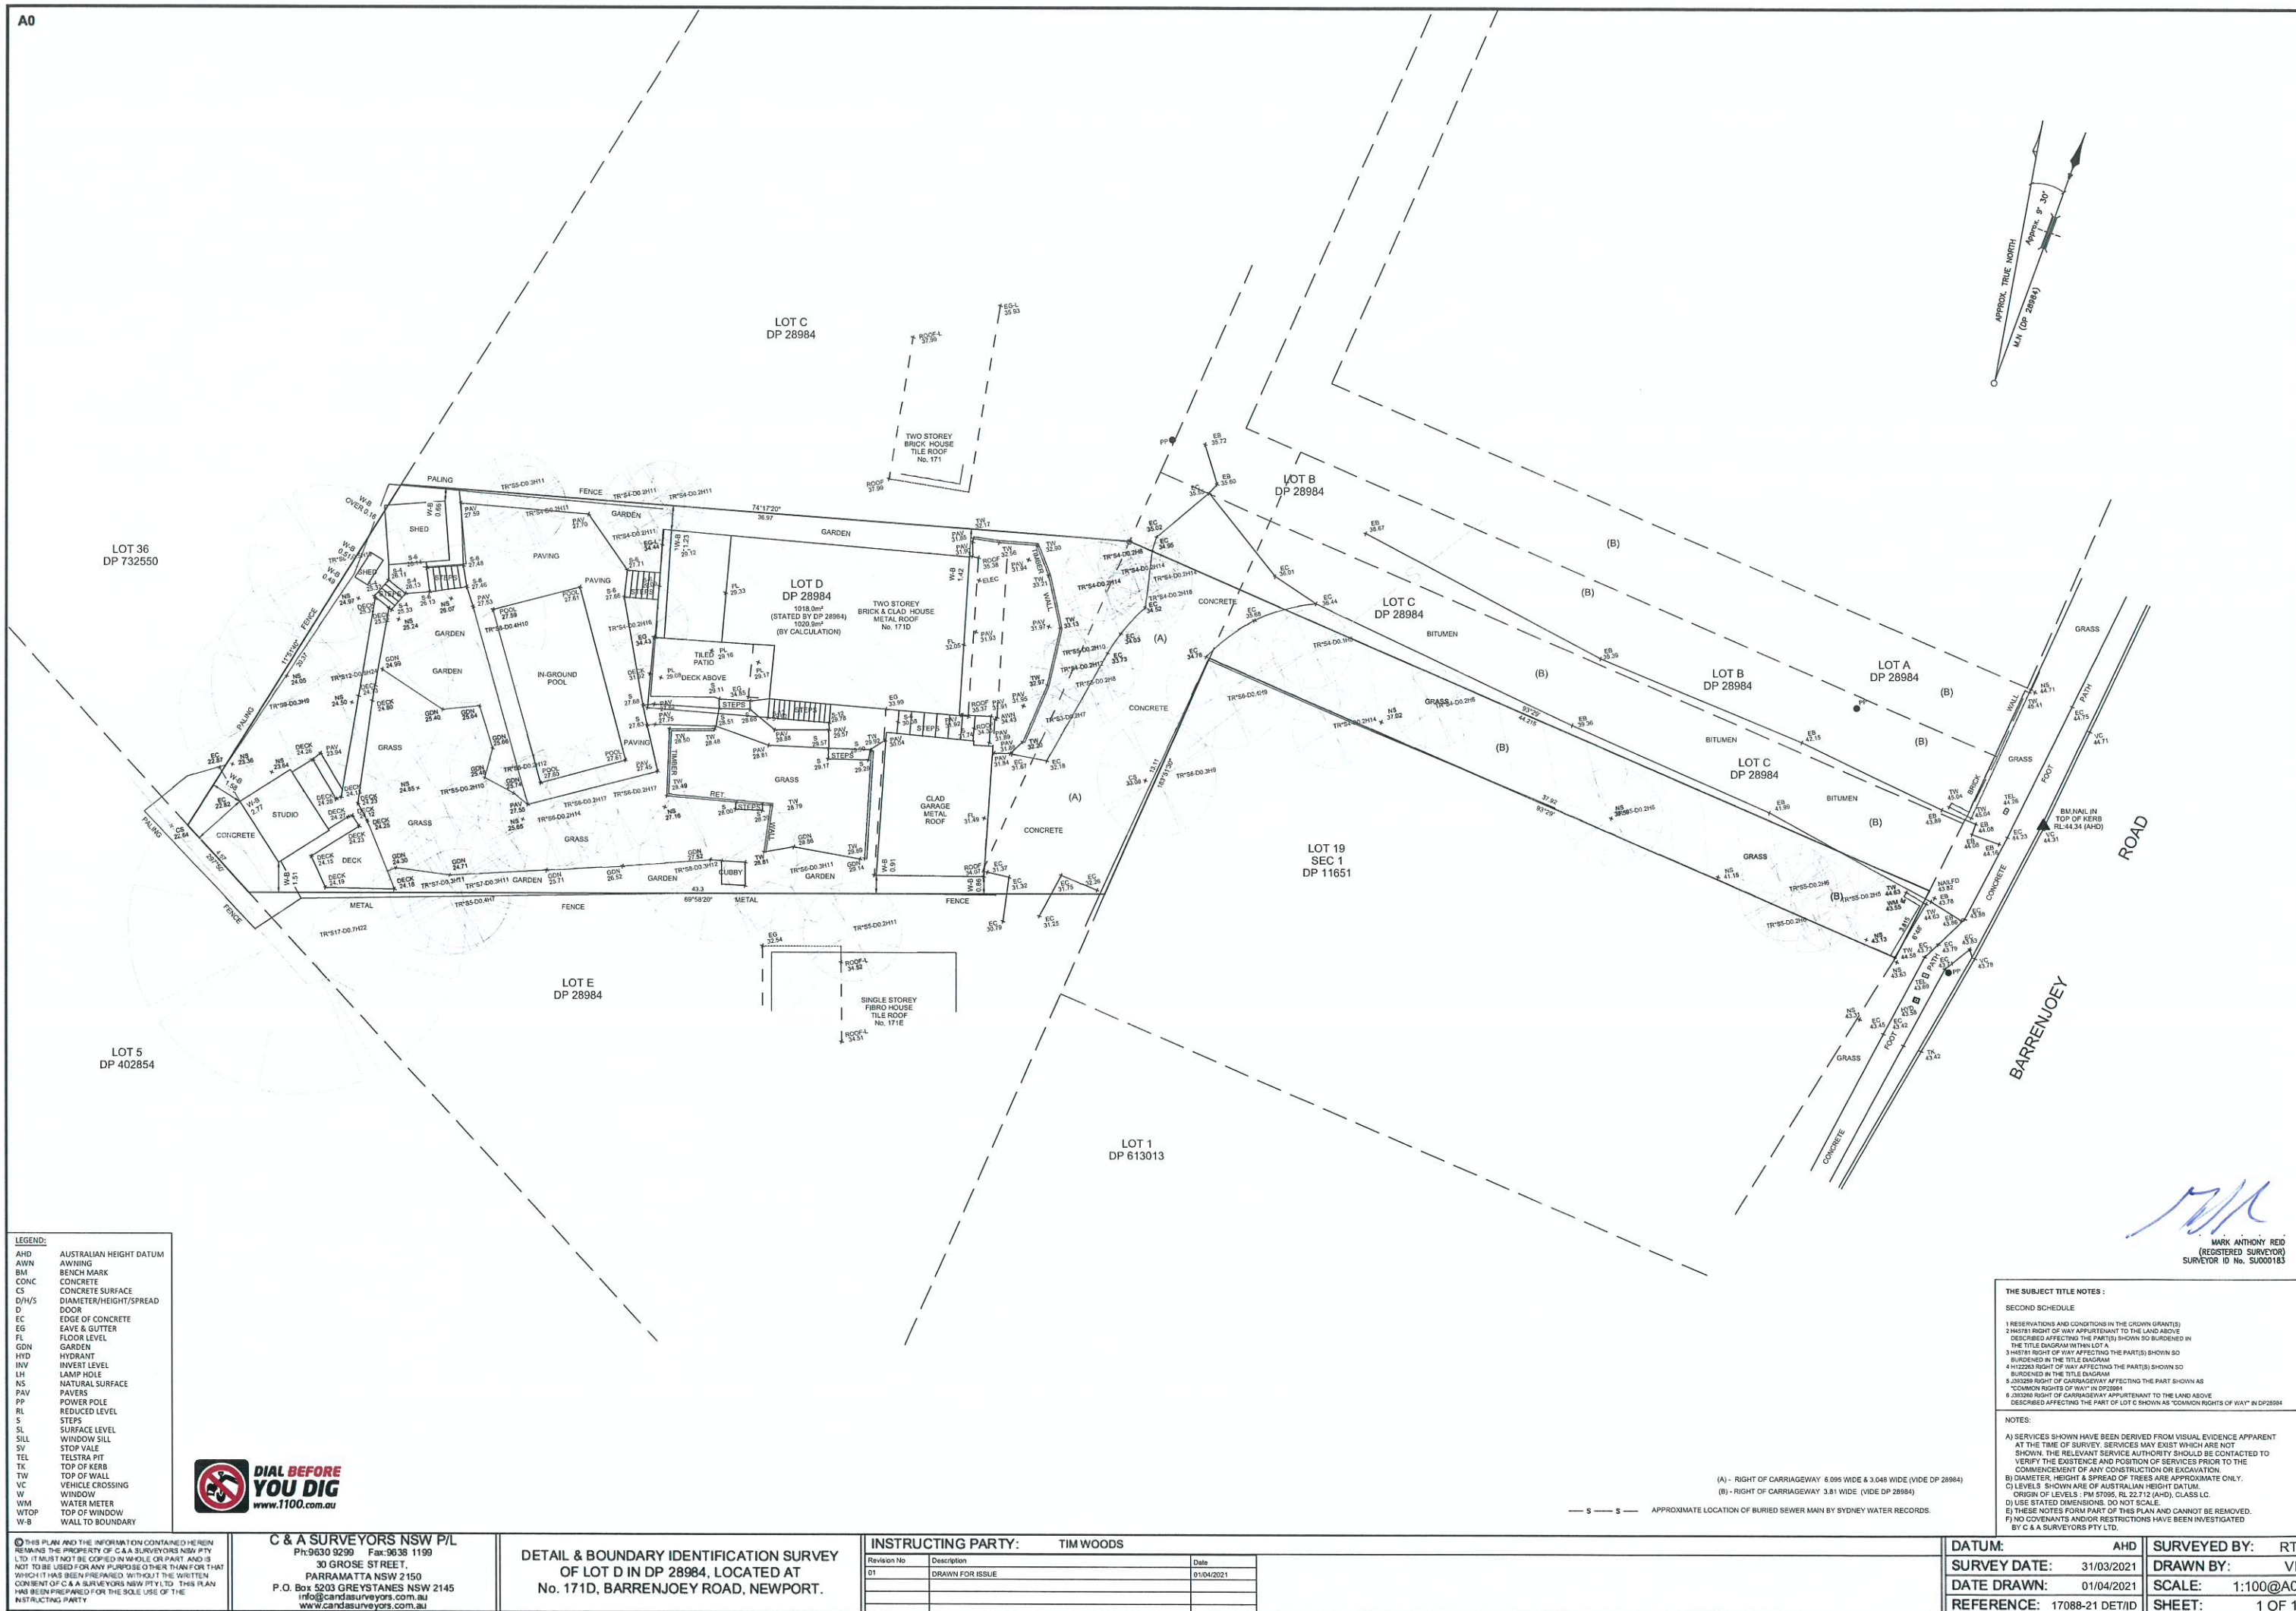

MARK ANTHONY REID
(REGISTERED SURVEYOR)
SURVEYOR ID No. SU000183

C & A SURVEYORS NSW P/L
Ph: 9630 9299 Fax: 9638 1199
30 GROSE STREET,
PARRAMATTA NSW 2150
P.O. Box 5203 GREYSTANES NSW 2145
info@candasurveyors.com.au
www.candasurveyors.com.au

**DETAIL & BOUNDARY IDENTIFICATION SURVEY
OF LOT D IN DP 28984, LOCATED AT
No. 171D, BARRENJOEY ROAD, NEWPORT.**

INSTRUCTING PARTY: TIM WOODS

Revision No	Description	Date
01	DRAWN FOR ISSUE	01/04/2021

DATUM:	AHD	SURVEYED BY:	RT
SURVEY DATE:	31/03/2021	DRAWN BY:	VI
DATE DRAWN:	01/04/2021	SCALE:	1:100@A0
REFERENCE:	17088-21 DET/D	SHEET:	1 OF 1