
A1

The North Approx. 9 30 Frie North North Approx. 9 30 Nognetic North

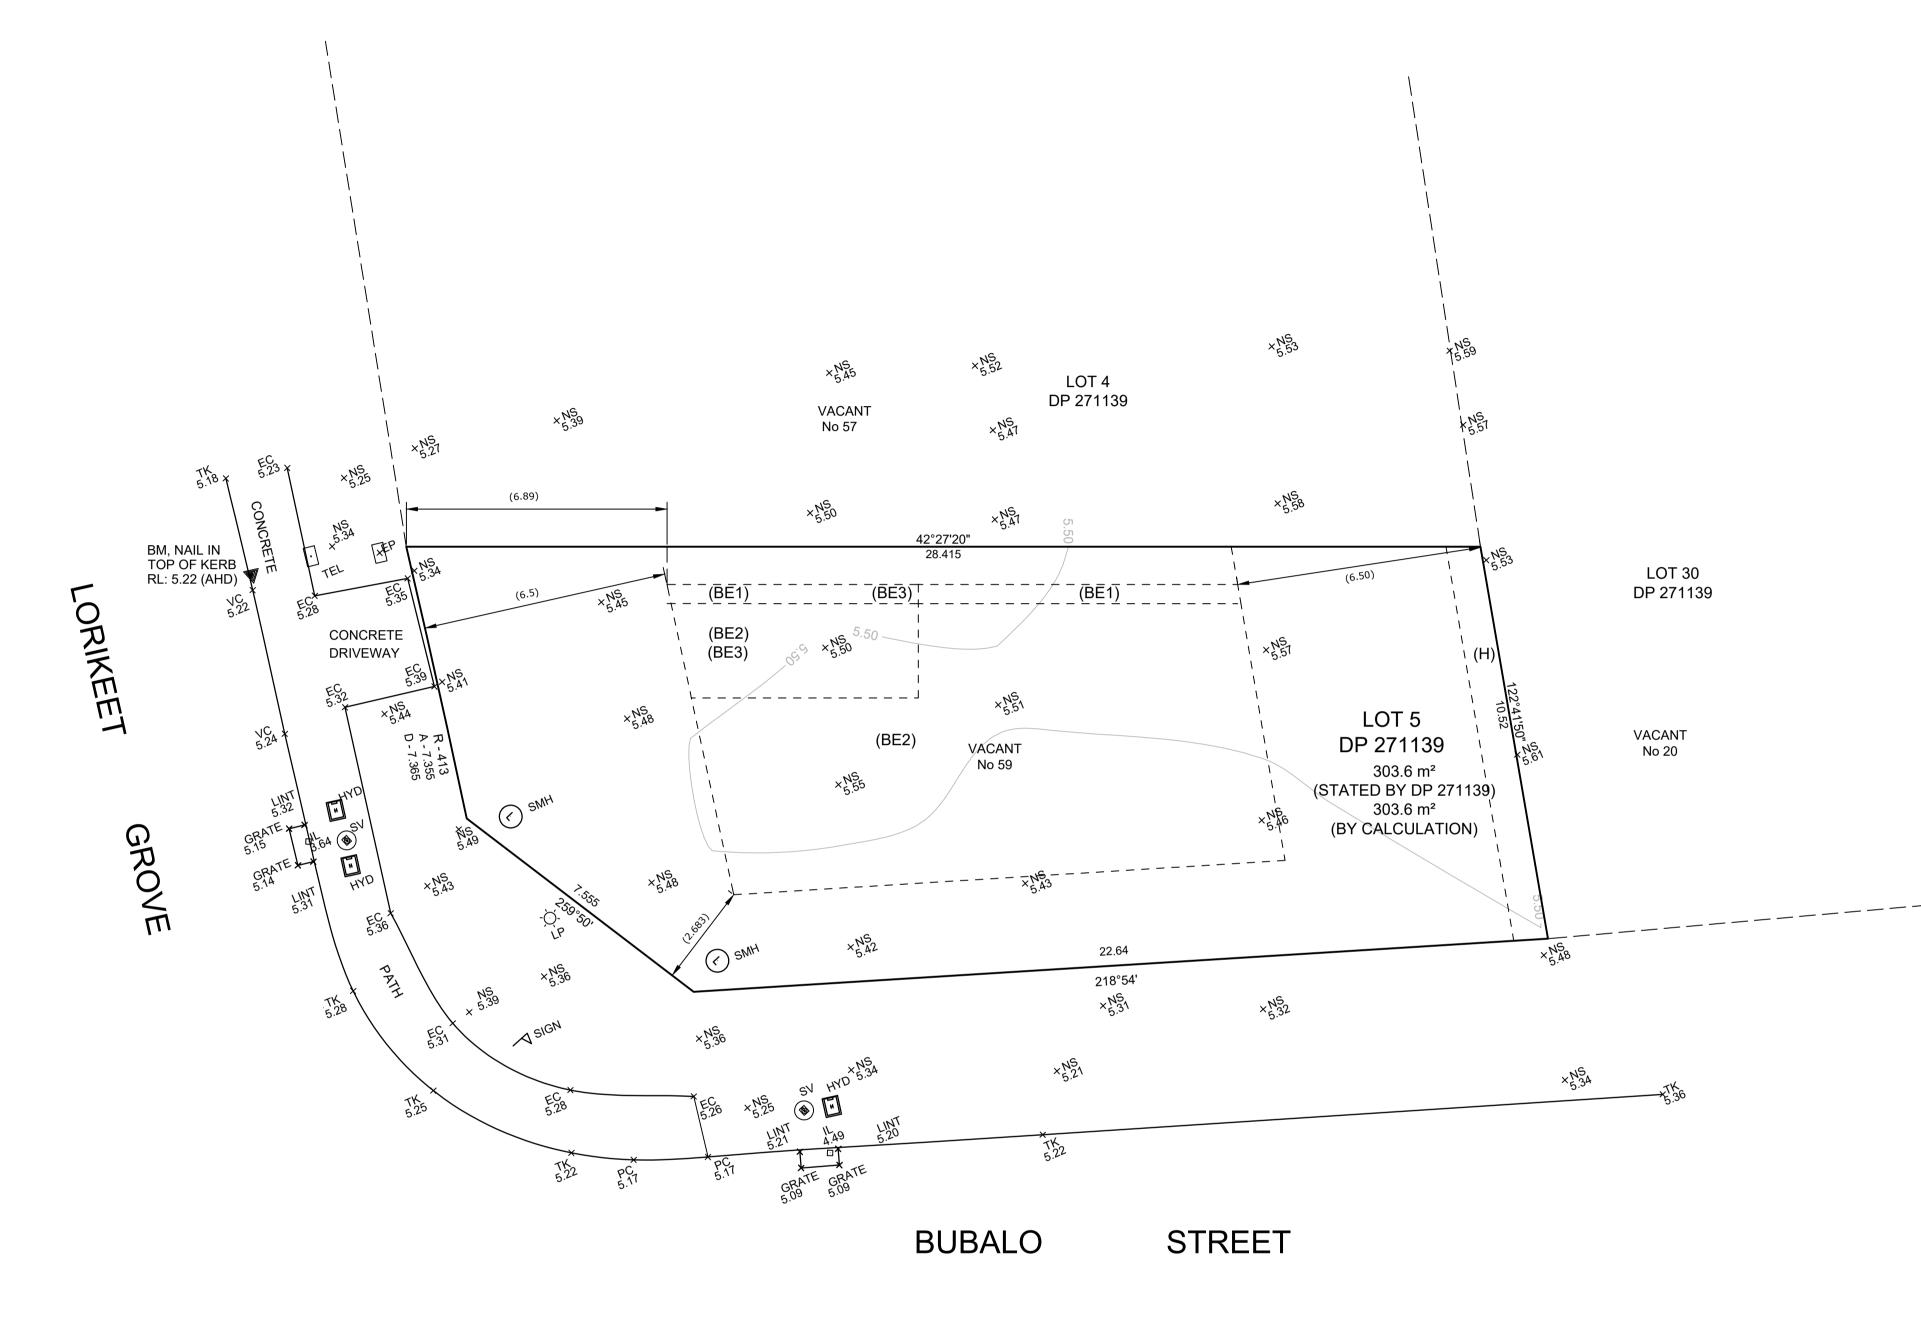

(H) - EASEMENT FOR ACCESS & MAINTENANCE 0.9 WIDE (DP271139) (BE1), (BE2), (BE3) - RESTRICTION ON THE USE OF LAND

LEGEND:

AHD	AUSTRALIAN HEIGHT DATUM
AWN	AWNING
BM	BENCH MARK
CONC	CONCRETE
CS	CONCRETE SURFACE
D/H/S	DIAMETER/HEIGHT/SPREAD
EC	EDGE OF CONCRETE
HYD	HYDRANT
IL	INVERT LEVEL
LH	LAMP HOLE
LP	LIGHT POST
NS	NATURAL SURFACE
PP	POWER POLE
RL	REDUCED LEVEL
SL	SURFACE LEVEL
SV	STOP VALE
SMH	SEWER MANHOLE
TEL	TELSTRA PIT
тк	TOP OF KERB
VC	VEHICLE CROSSING
W	WINDOW
WM	WATER METER

© THIS PLAN AND THE INFORMATION CONTAINED HEREIN REMAINS THE PROPERTY OF C & A SURVEYORS NSW PTY LTD. IT MUST NOT BE COPIED IN WHOLE OR PART, AND IS NOT TO BE USED FOR ANY PURPOSE OTHER THAN FOR THAT WHICH IT HAS BEEN PREPARED, WITHOUT THE WRITTEN CONSENT OF C & A SURVEYORS NSW PTY LTD . THIS PLAN HAS BEEN PREPARED FOR THE SOLE USE OF THE INSTRUCTING PARTY. C & A SURVEYORS NSW P/L Ph:9630 9299 Fax:9638 1199 Suite 3, Level 4, 460 CHURCH STREET, NORTH PARRAMATTA NSW 2151 info@candasurveyors.com.au www.candasurveyors.com.au

LOT 5 II No 59 LORI

	INSTRUCTING PARTY: WINCHESTER HOMES - CHRIS FREWER			
DETAIL SURVEY OF	Revision No	Description	Date	
IN DP 271139, LOCATED AT	01	DRAWN FOR ISSUE	12/02/20	
RIKEET GROVE, WARRIEWOOD				

NOTES:			
BOUNDARIE BY US AND B) IF THE DIME DESIGN AND DECISIONS V OF BOUNDAN C) SERVICES S AT THE TIME SHOWN. TH VERIFY THE COMMENCE D) DETAIL ON T E) DIAMETER, H F) LEVELS SHO ORIGIN OF L G) USE STATED H) THESE NOT	ONTOUR PURPOSES O ERTY HAVE NOT BEEN APPROXIMATE ONLY. OF THE TITLE ARE CR EW STRUCTURES OR IDENTIFICATION SURV ED FROM VISUAL EVID MAY EXIST WHICH ARE HORITY SHOULD BE O N OF SERVICES PRIOF TION OR EXCAVATION ATED FOR PLOTTING P ES ARE APPROXIMATE HEIGHT DATUM. 79 (AHD), CLASS LB. CALE. AN AND CANNOT BE F S HAVE BEEN INVESTI	I INVESTIGATED ITICAL FOR FINANCIAL VEY OR RE-SURVEY ENCE APPARENT NOT CONTACTED TO R TO THE I. PURPOSES ONLY. E ONLY.	
DATUM:	AHD	SURVEYE	DBY: D.M
SURVEY DATE:	03/02/20	DRAWN B	Y: J.D
 DATE DRAWN:	12/02/20	SCALE:	1:100@A1
 REFERENCE:	13451-20 DET	SHEET:	1 OF 1