



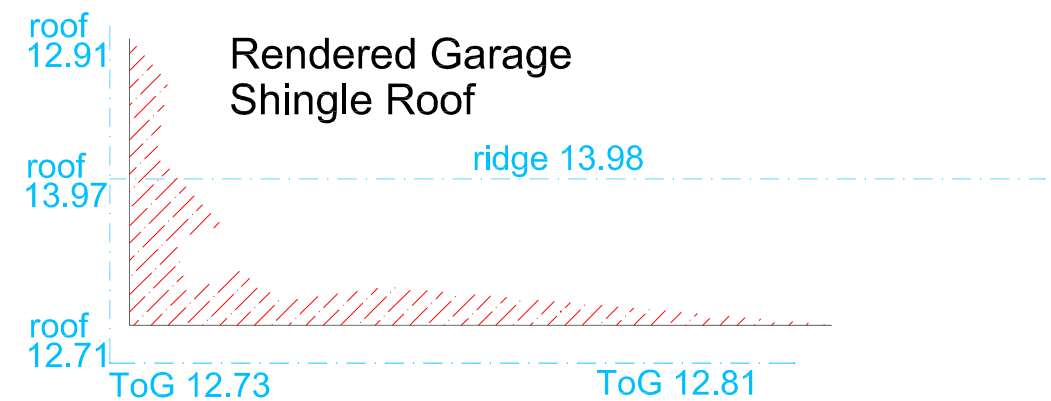


**DIAL BEFORE
YOU DIG**
www.1100.com.au


scale

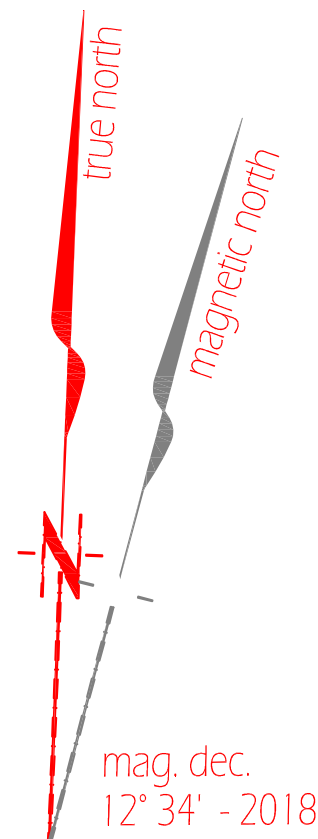

UTILITIES SEARCH		
WATER		
SEWER		
GAS		
TELSTRA		
OTHER		

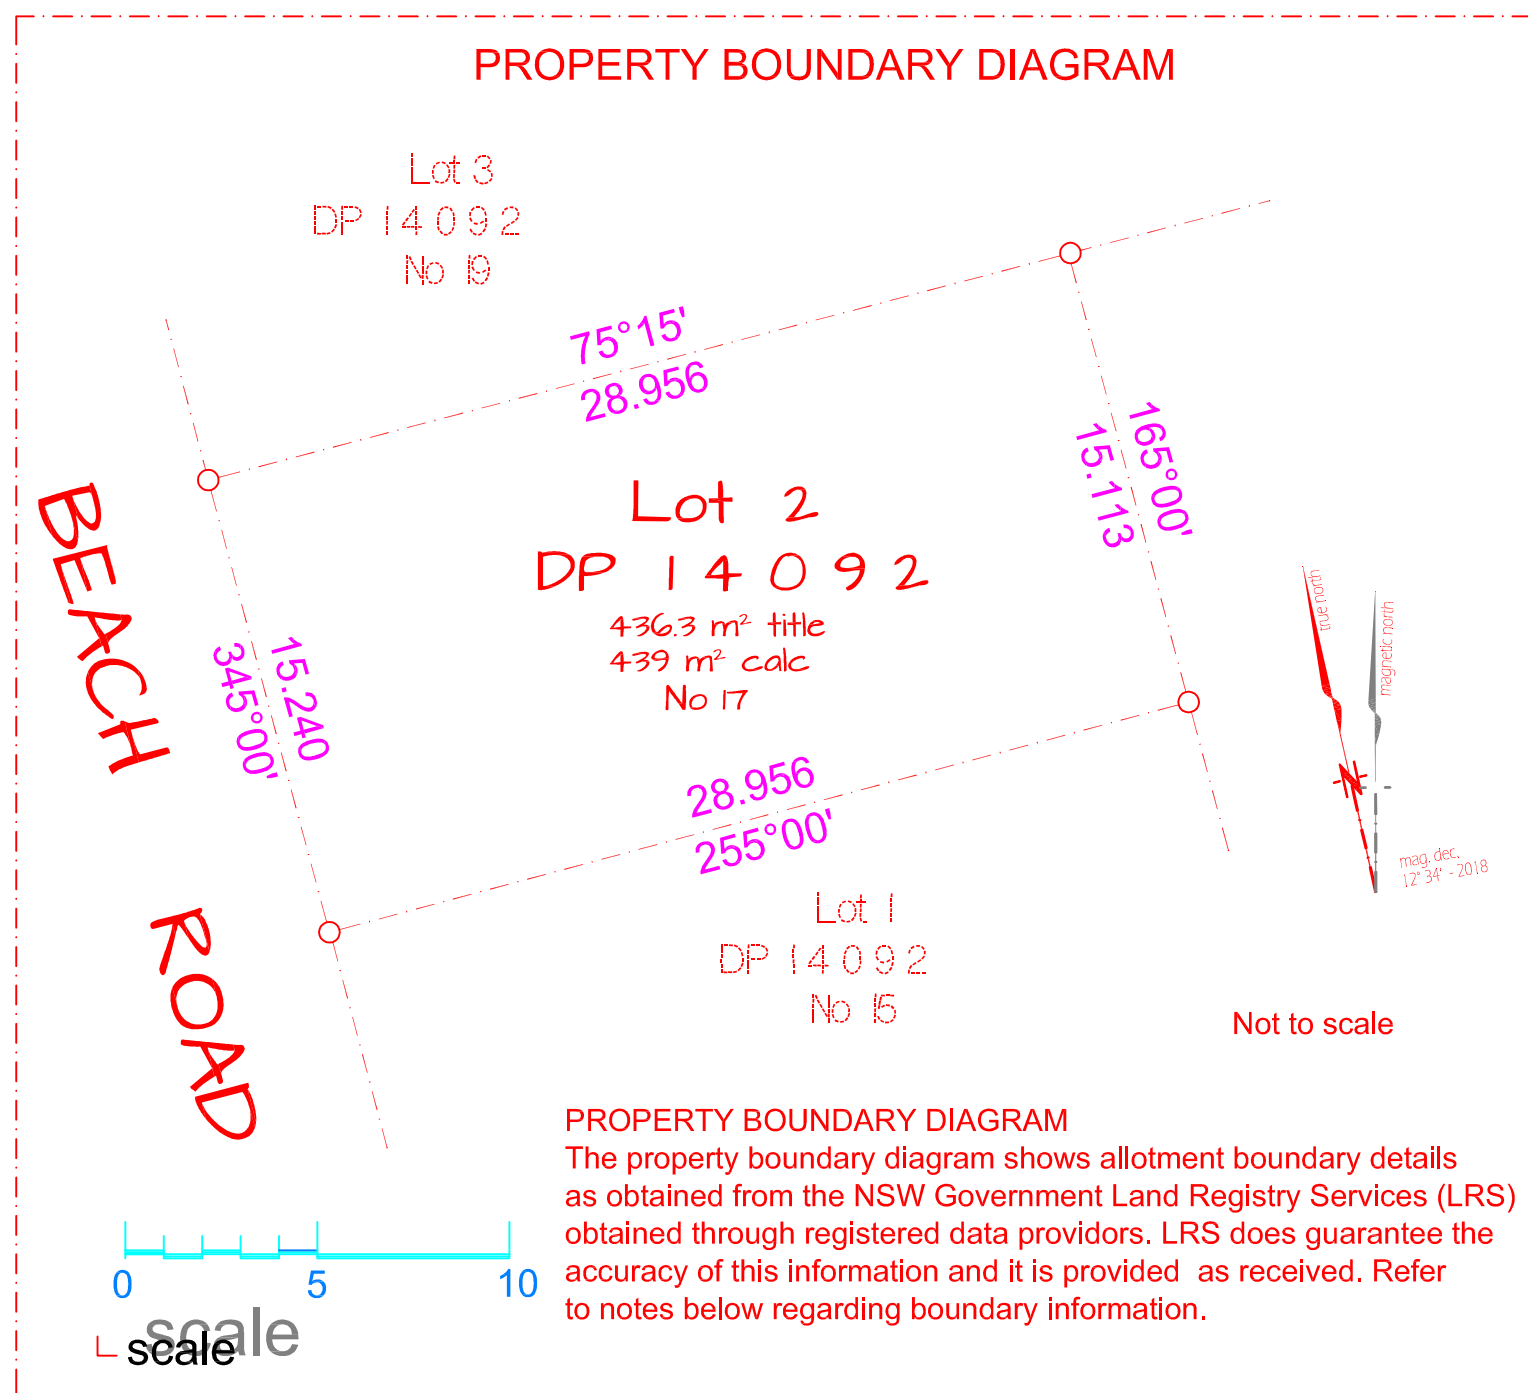


PROPERTY BOUNDARY DIAGRAM
The property boundary diagram shows allotment boundary details as obtained from the NSW Government Land Registry Services (LRS) obtained through registered data providers. LRS does guarantee the accuracy of this information and it is provided as received. Refer to notes below regarding boundary information.

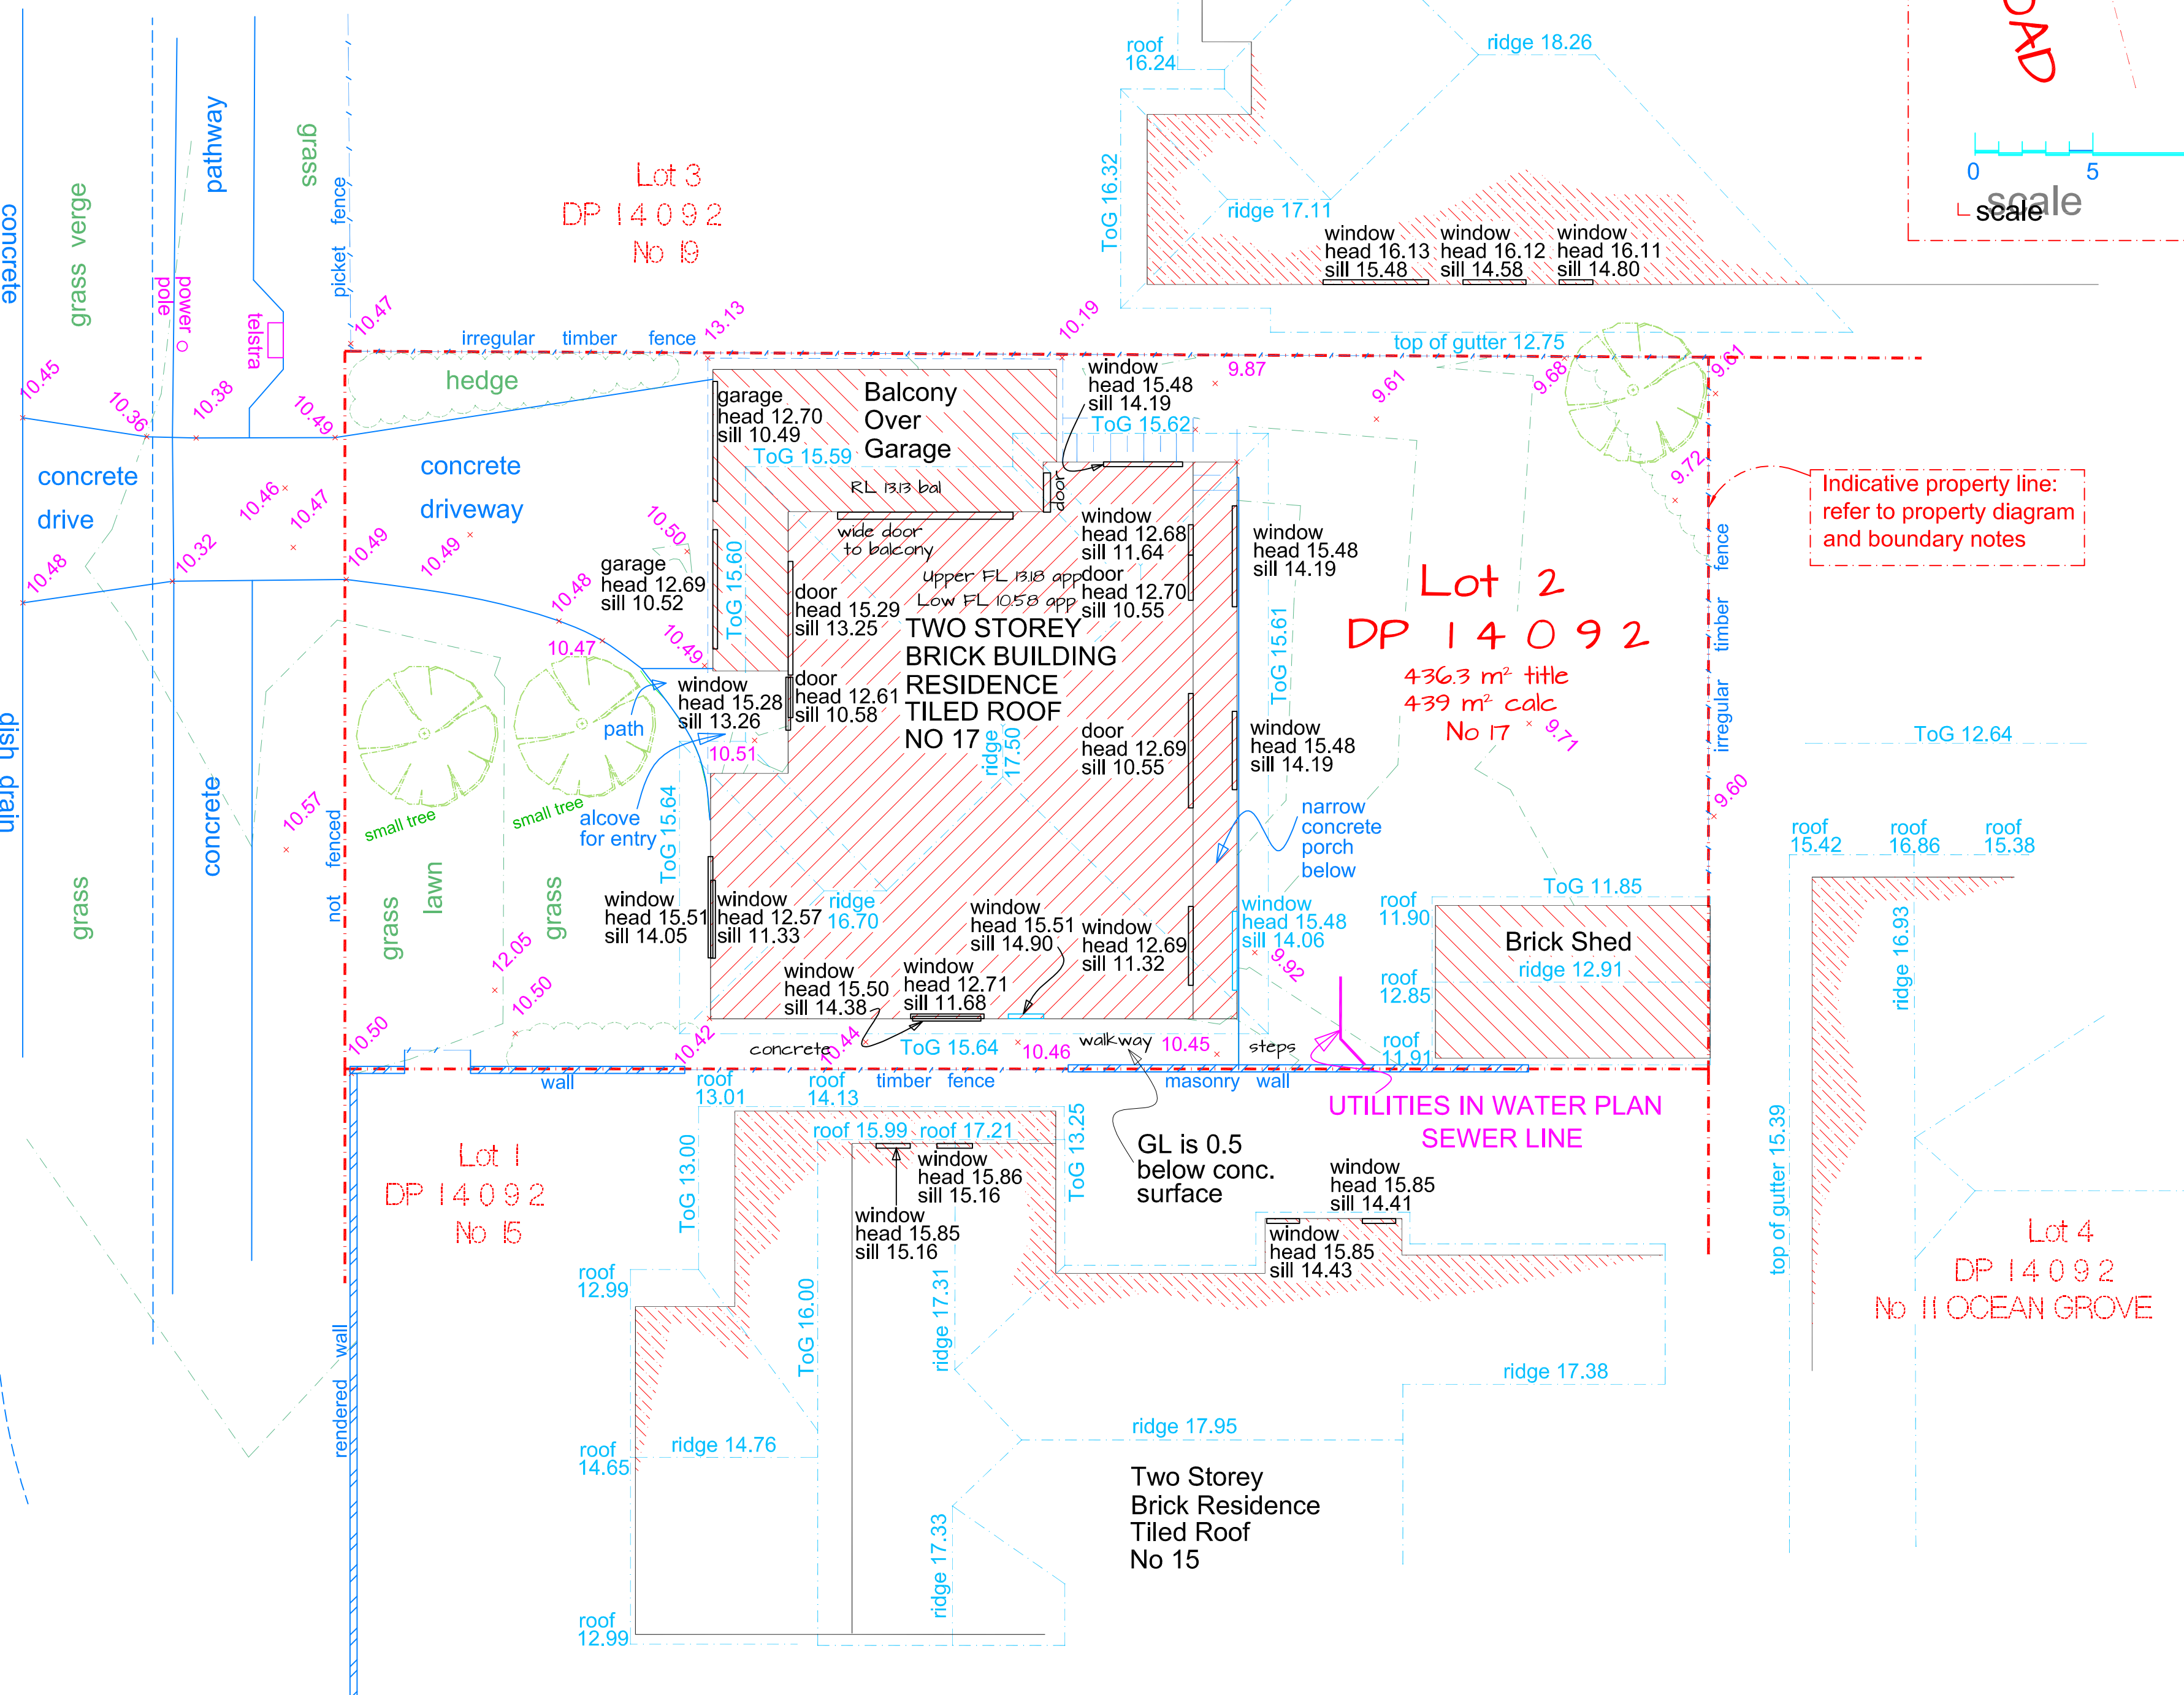

▲	Ent#	1	PM	Survey Perm Mark
▲	Ent#	2	BM	Survey Bench Mark
▲	Ent#	3	TPEG	Survey Title Peg
+	Ent#	4	STN	Survey Traverse Stn
×	Ent#	5	S-SS	Survey - Survey Mark
×	Ent#	6	S-DH	Survey - DH&W
○	Ent#	7	S-SS	Survey - SSM
△	Ent#	8	S-PG	Survey _ Survey Peg unclassified
△	Ent#	24	VSUP	Building vertical support
×	Ent#	30	sp1	Topo spot height
+	Ent#	31	TBK	Topo Top Bank
+	Ent#	32	T-BB	Topo - Bot Bank
■	Ent#	80	SINI	Utility Sign/Sign post
✕	Ent#	81	U-PB	Utility - Post Box
+	Ent#	83	BS	Building - Vertical line
+	Ent#	40	ELP	Elect light pole
+	Ent#	41	GAS	Utility Gas Marker/pit
●	Ent#	42	PIT	Utility Pit Unclassified
●	Ent#	44	U-PP	Utility - Power Pole
Y	Ent#	45	LPL	Utility Light Pole
+	Ent#	47	U-TR	Utility - Traffic Light Pit
■	Ent#	48	SV	Utility Stop Valve
+	Ent#	49	HYD	Utility Hydrant
■	Ent#	51	WMT	Utility Water Meter
■	Ent#	52	U-TA	Utility - Tap
+	Ent#	53	SMH	Utility Sewer Man Hole
+	Ent#	54	U-S2	Utility - Sewer String
+	Ent#	55	U-PI	Utility - Pit Invert
+	Ent#	58	U-SL	Utility - Sewer Lamp Hole
+	Ent#	59	U-SI	Utility - Storm Water Man Hole
⊙	Ent#	62	B-DP	Building - Down pipe
■	Ent#	63	FL	Build Floor Level
+	Ent#	64	CU	Utility Box Culvert
▶	Ent#	68	STAP	Utility - Service Tap
+	Ent#	69	VPIP	Utility Vent Pipe
⊙	Ent#	70	U-PM	Spot Height no contour
+	Ent#	72	TL	Utility Traffic Light
⦿	Ent#	73	CAM	Utility Camera Flash

SHEET 1 of 1 SHEETS

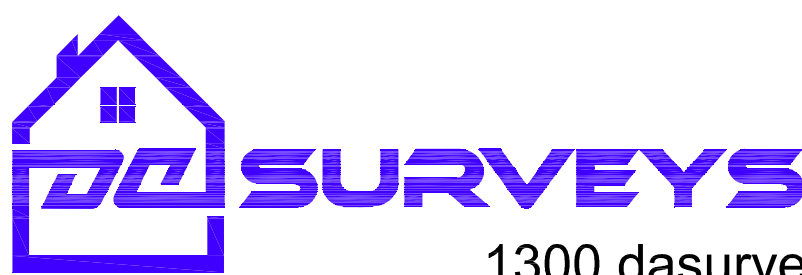

 1300 dasurveys
27 Chiltern Road, Ingleside, NSW, 2101
www.dasurveys.com.au

DATUM: AHD ORIGIN: AHD/

DATE: 24/10/18