




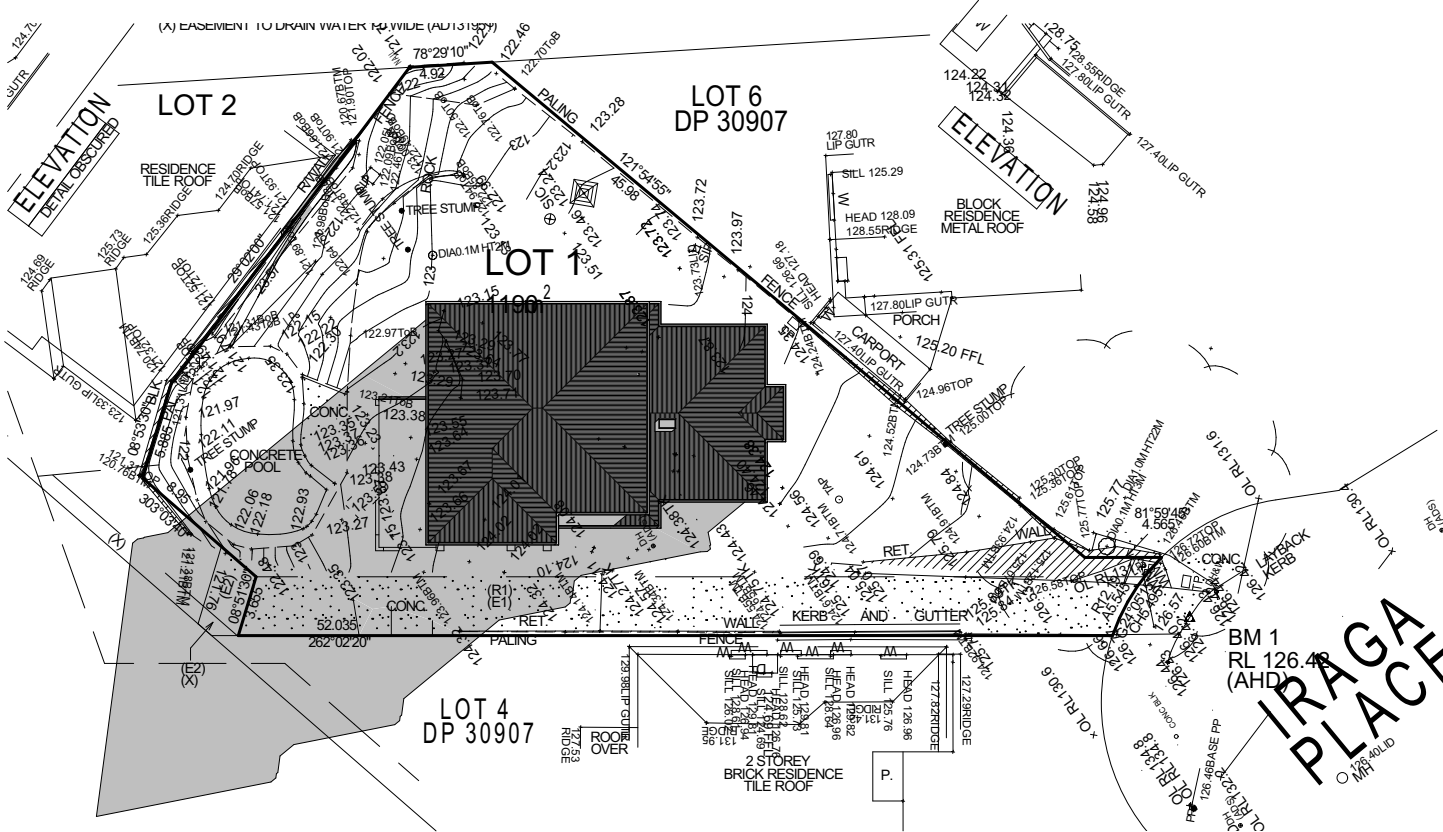


Shadow Diagram 9am  
1:450

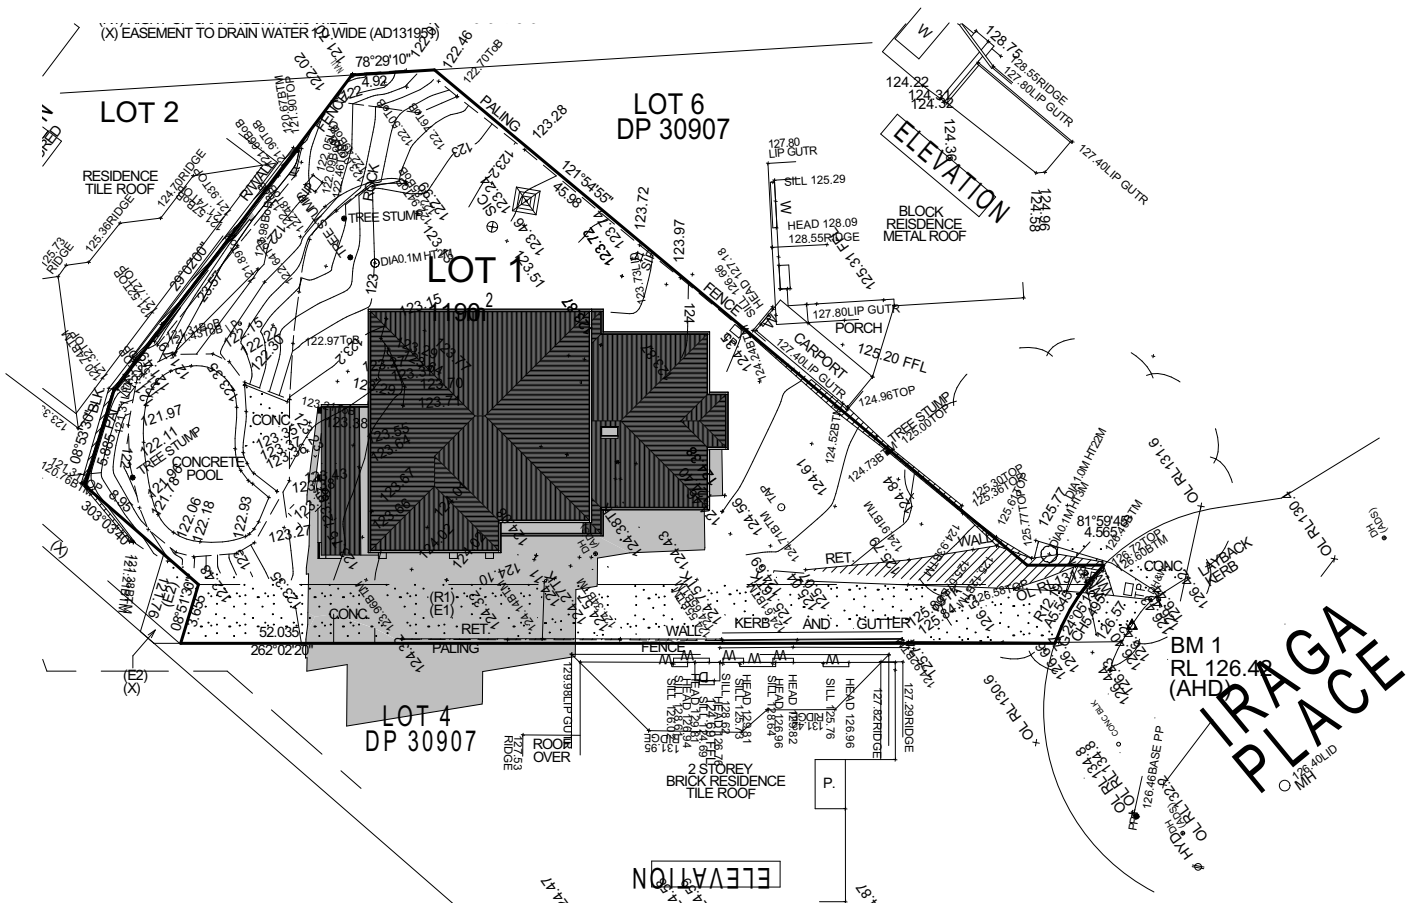

Shadow Diagram 12pm  
1:450

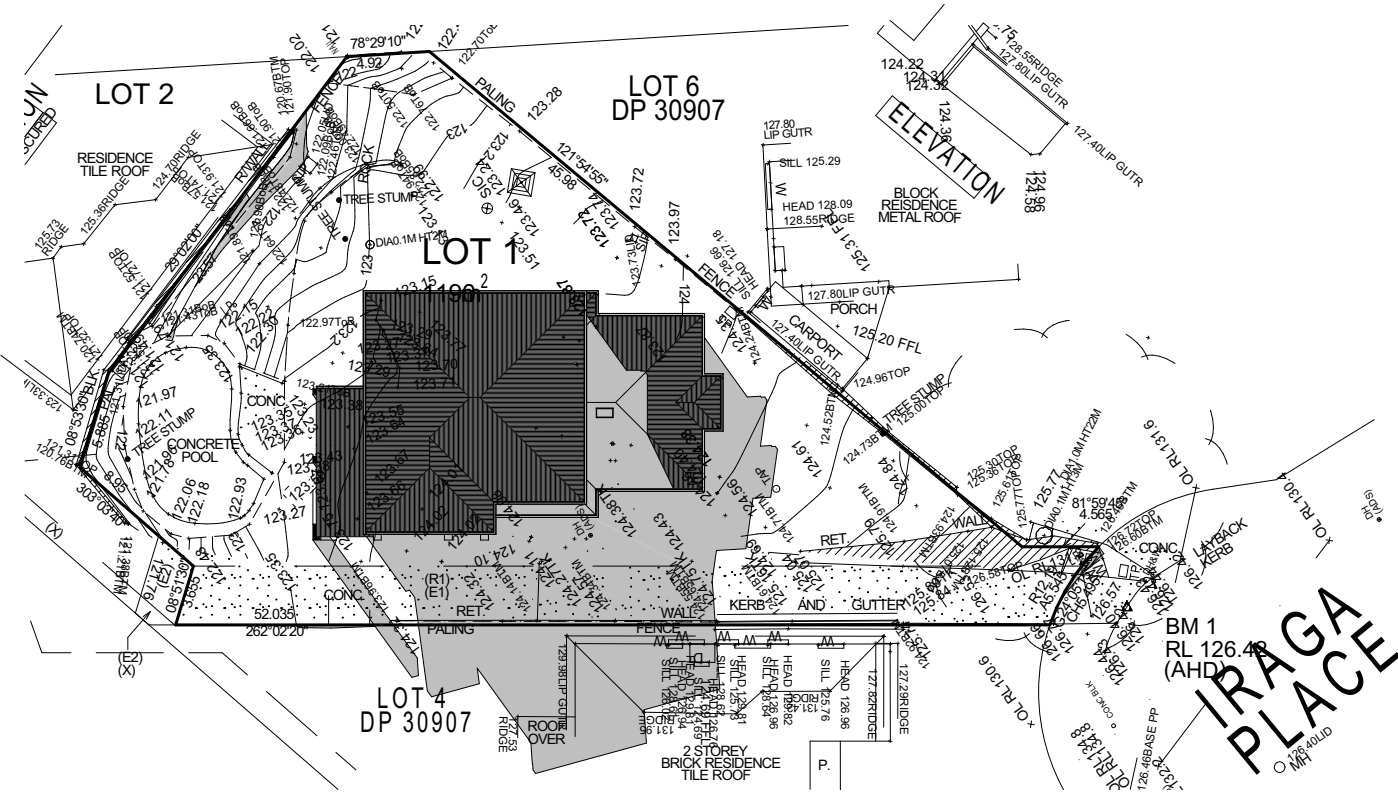

Shadow Diagram 3pm  
1:450

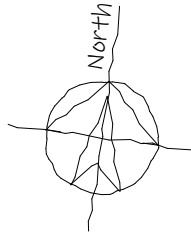

Lot 1  
1190.00m<sup>2</sup>  
DP: 30907

|        |          |          |       |
|--------|----------|----------|-------|
| ISSUE: | DRAWING: | DATE:    | LOT:  |
| J      | 21186-9  | 01-07-22 | 1     |
|        | SHEET:   | PAPER:   | DP:   |
|        | 16/17    | A3       | 30907 |

note: all works to be carried out in conjunction with the construction notes on sheet 2

Proposed Two Storey Dwelling  
#5 Iriga Place, Forestville  
Icon Job Number: J/0887

ACCURATE  
design & drafting

info@accuratedesign.com.au 02 4647 2552  
© abeaut designs t/a Accurate Design and Drafting 2022