


BOUNDARY IDENTIFICATION SURVEY

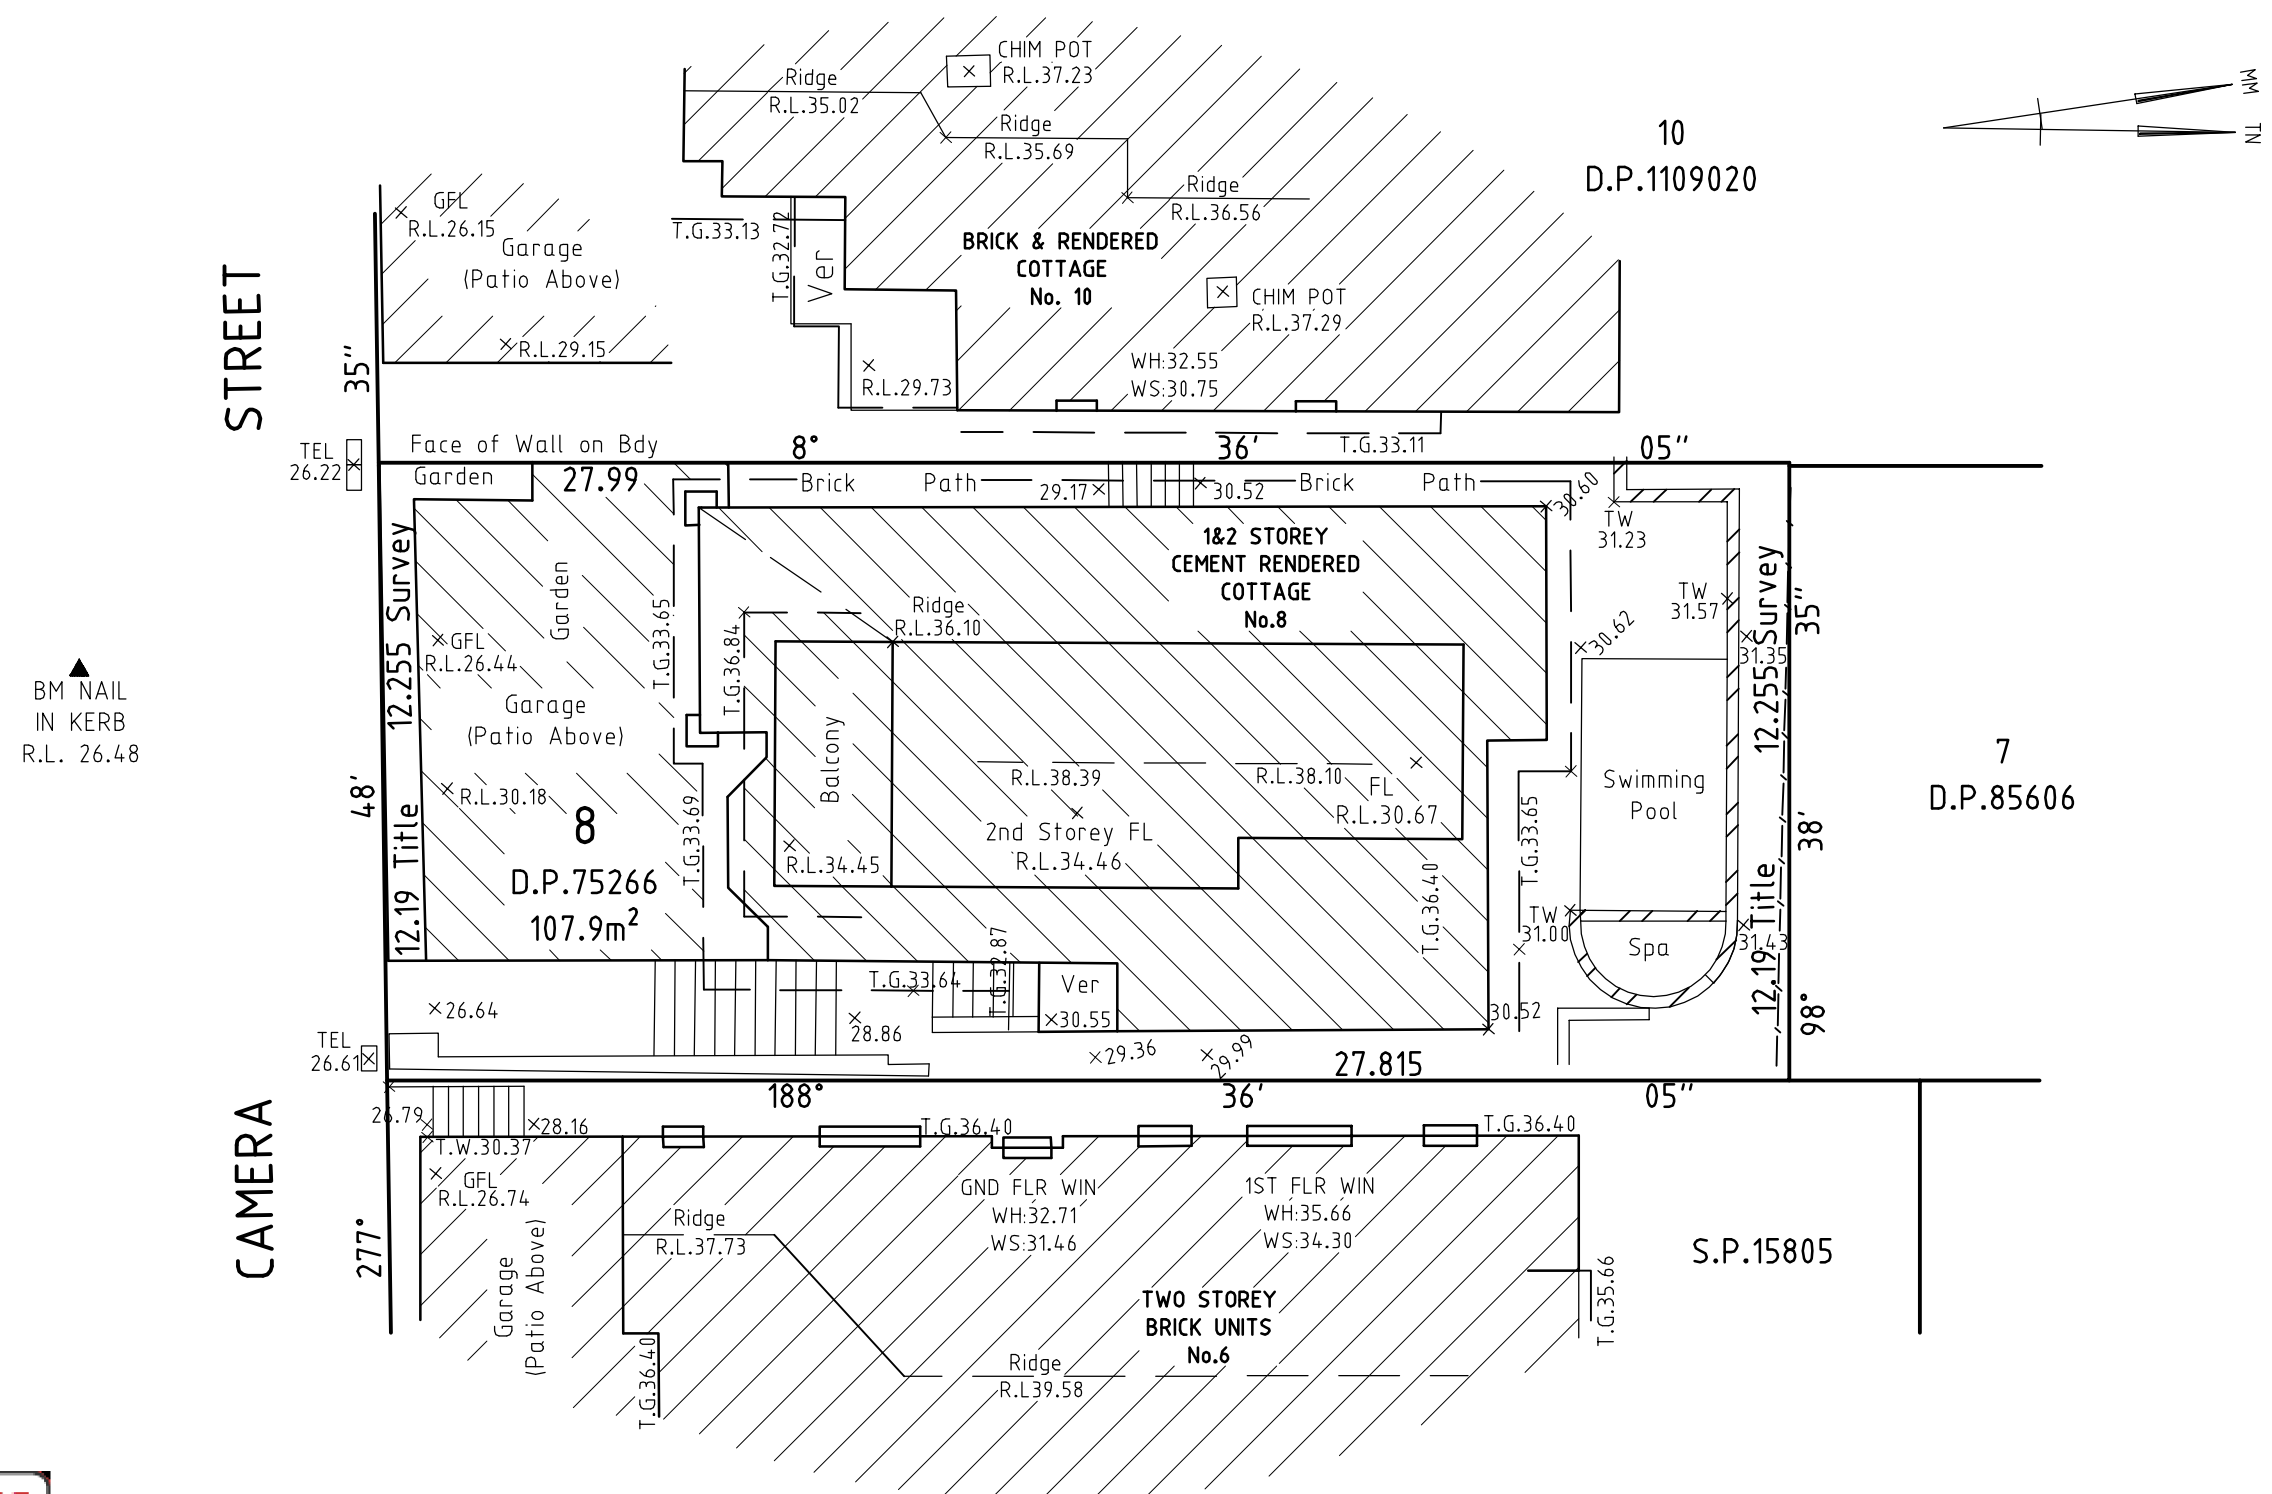

THIS DRAWING IS THE PROPERTY OF S.J. DIXON SURVEYORS PTY LTD AND SHOULD NOT BE REPRODUCED IN PART OR WHOLE WITHOUT THE WRITTEN PERMISSION OF THE COMPANY.
RELATIONSHIP OF IMPROVEMENTS TO BOUNDARIES IS DIAGMMATOC ONLY DO NOT SCALE OFF THIS DRAWING, WHERE OFFSETS ARE CRITICAL. THEY SHOULD BE DETERMINED BY A FURTHER SURVEY.
SERVICES SHOWN HEREON HAVE BEEN DETERMINED BY VISUAL EVIDENCE ONLY. PRIOR TO ANY DEMOLITION OR CONTRUCTION ON THE SITE, THE RELEVANT AUTHORITY SHOULD BE CONTACTED TO ESTABLISH DETAILED LOCATION AND DEPTH.

SCALE 1:150 DATUM : AHD71 ORIGIN :SSM 153849 SURVEYED :RL/SW DRAWN :RL DATE:3/12/2019	REVISION No.	DATE	S.J. DIXON SURVEYORS PTY LTD SUITE 16, 2ND FLOOR 17 SURF ROAD CRONULLA, 2230 P.O. BOX 59 CRONULLA, DX21108 CRONULLA Tel: (02) 9523 3586 Fax: (02) 9523 0409 Email: dixonssurvey@bigpond.com	TITLE DESCRIPTION LOT 8 DP 75266 L.G.A. NORTHERN BEACHES	8 CAMERA STREET MANLY	
					REFERENCE No. 52633	SHEET 1 of 1