


QUIRK STREET

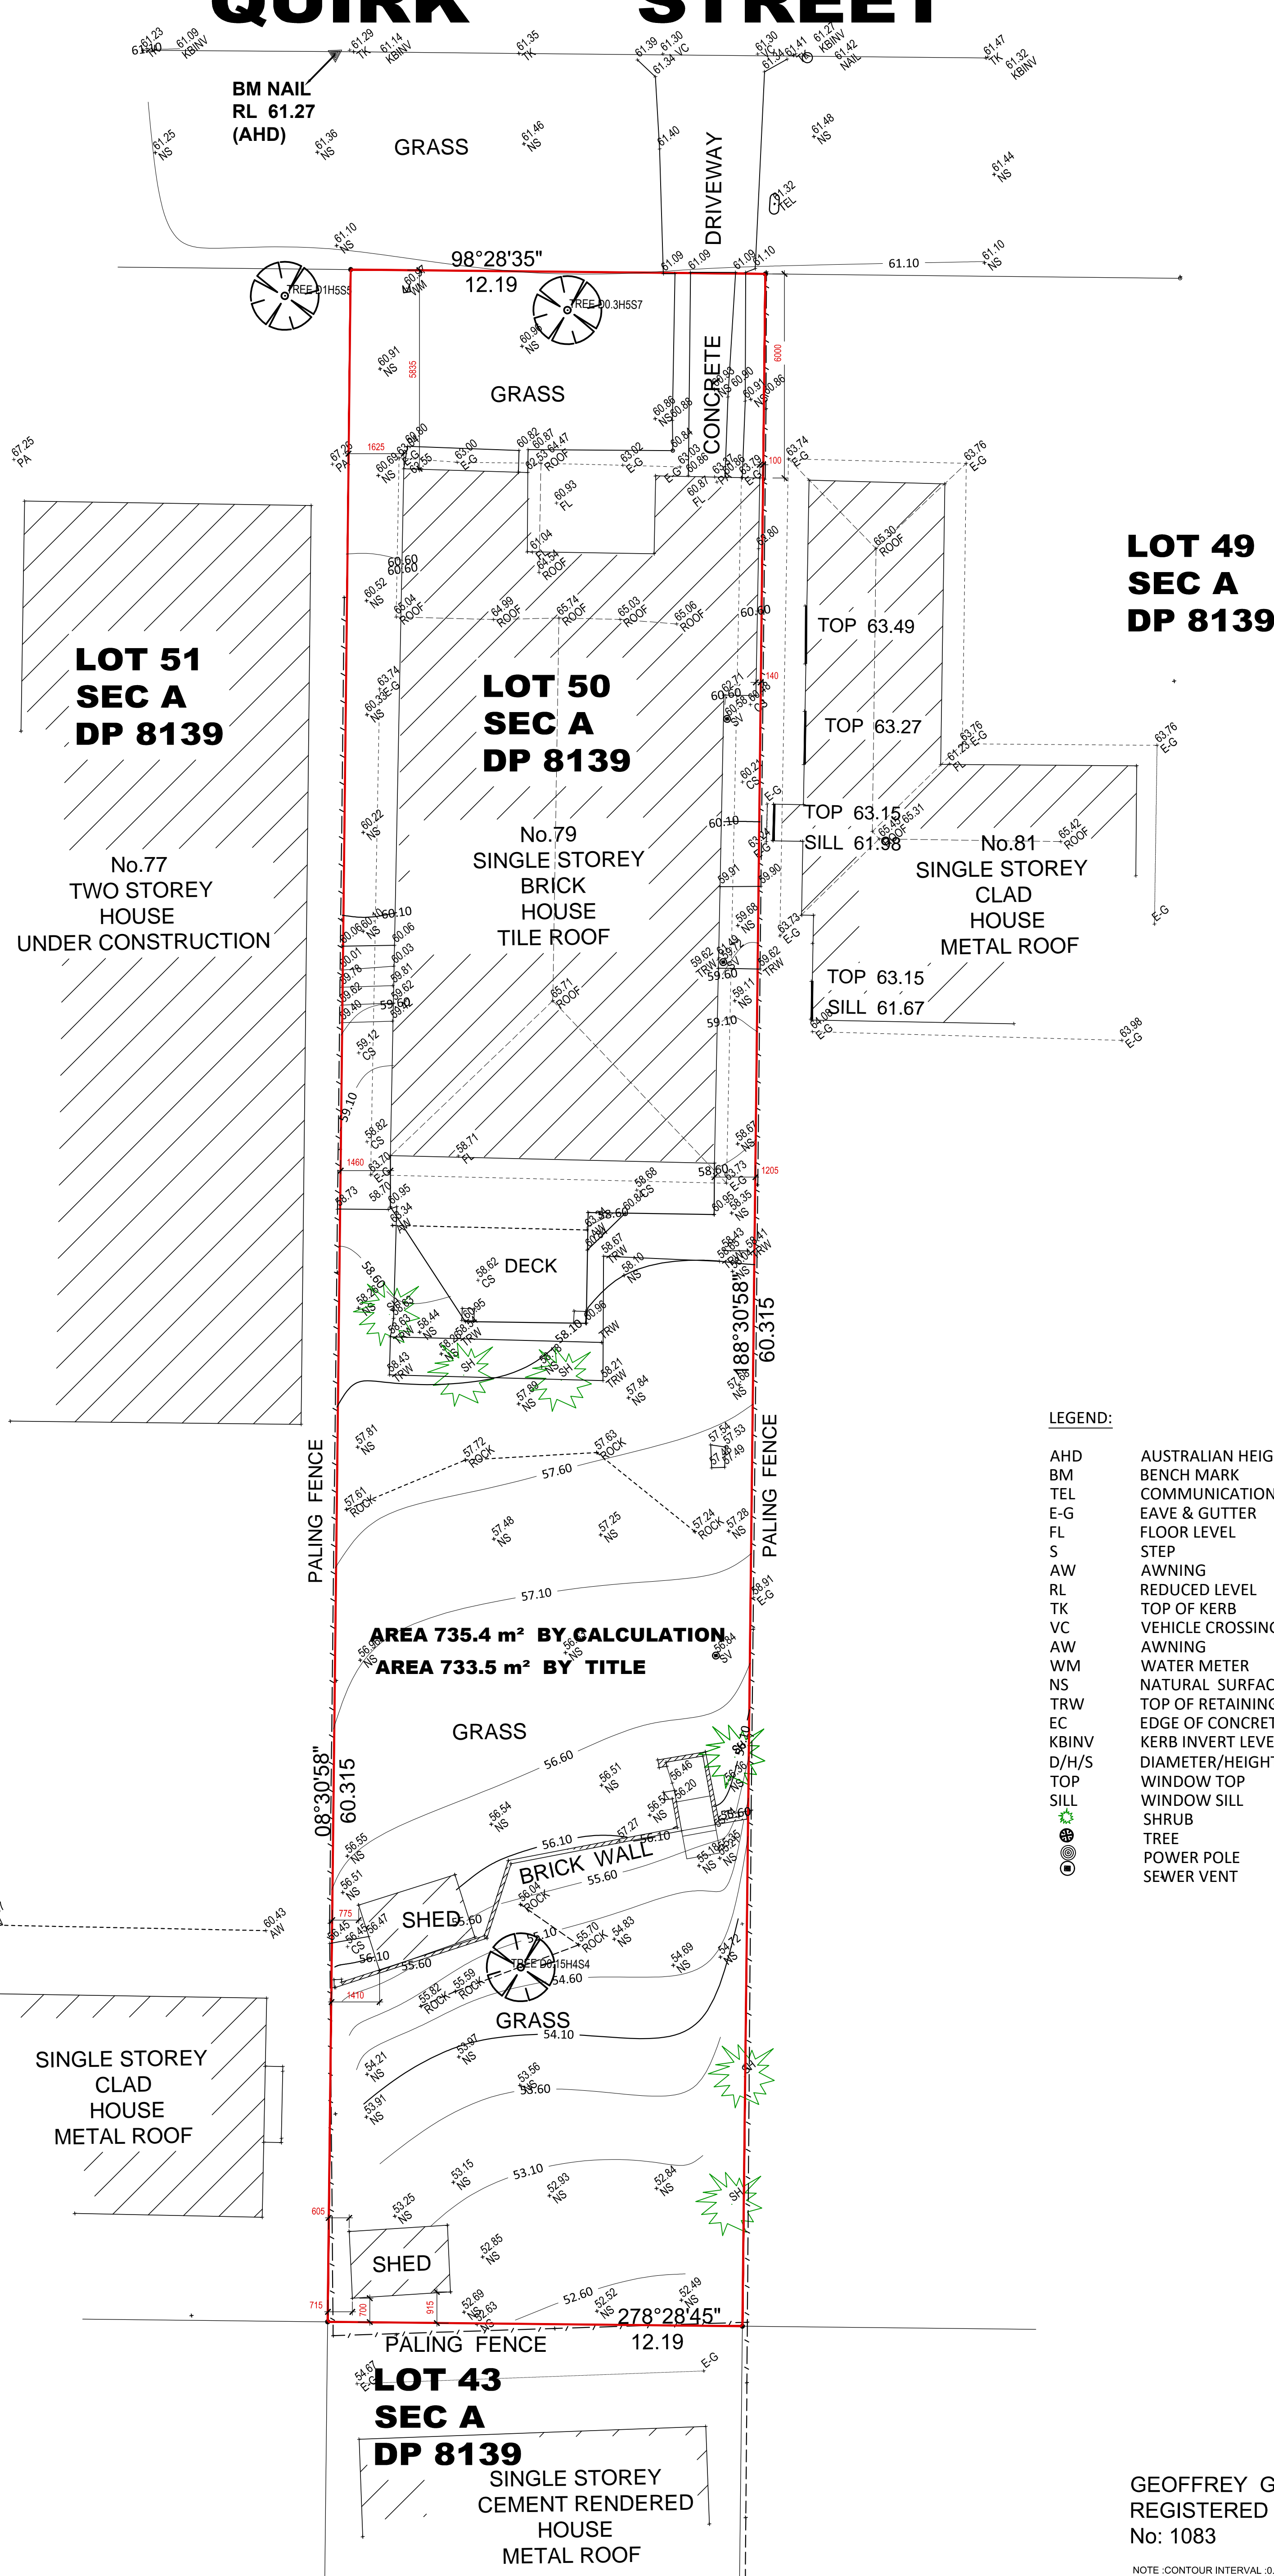

**LOT 49
SEC A
DP 8139**

**LOT 51
SEC A
DP 8139**

**LOT 50
SEC A
DP 8139**

No.77
TWO STOREY
HOUSE
UNDER CONSTRUCTION

No.79
SINGLE STOREY
BRICK
HOUSE
TILE ROOF

No.81
SINGLE STOREY
CLAD
HOUSE
METAL ROOF

AREA 735.4 m² BY CALCULATION
AREA 733.5 m² BY TITLE

SINGLE STOREY
CLAD
HOUSE
METAL ROOF

**LOT 43
SEC A
DP 8139**

SINGLE STOREY
CEMENT RENDERED
HOUSE
METAL ROOF

- LEGEND:**
- AHD AUSTRALIAN HEIGHT DATUM
 - BM BENCH MARK
 - TEL COMMUNICATION PIT
 - E-G EAVE & GUTTER
 - FL FLOOR LEVEL
 - S STEP
 - AW AWNING
 - RL REDUCED LEVEL
 - TK TOP OF KERB
 - VC VEHICLE CROSSING
 - AW AWNING
 - WM WATER METER
 - NS NATURAL SURFACE
 - TRW TOP OF RETAINING WALL
 - EC EDGE OF CONCRETE
 - KBINV KERB INVERT LEVEL
 - D/H/S DIAMETER/HEIGHT/SPREAD
 - TOP WINDOW TOP
 - SILL WINDOW SILL
 - SHRUB SHRUB
 - TREE TREE
 - POWER POLE POWER POLE
 - SEWER VENT SEWER VENT

GEOFFREY GALLEN
REGISTERED SURVEYOR
No: 1083

NOTE : CONTOUR INTERVAL :0.5

Details and level shown on this plan are for general design works only
any critical dimensions required should be requested independently
of this plan. Prior to any demolition, excavation or construction on this
site the relevant Authorities should be contacted to detailed locations
of all existing services and the possible location of future services.




**EAST WEST SURVEYORS
PTY LTD**

Ph: 02 83862316 MOB 0403 816 643
ABN: 52 615 075 119
Office 2 Ground Floor, 123 Midson Road Epping NSW 2121
Email: info@eastwestsurveyors.com.au
www.eastwestsurveyors.com.au

East West Surveyors Pty Ltd
All rights Reserved
Copy right

DETAIL SURVEY OF LOT 50 SEC A IN DP 8139
No. 79 QUIRK STREET DEE WHY
NSW 2099

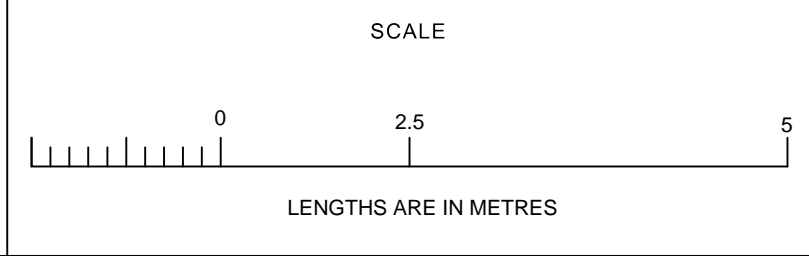

ORIGINAL
SCALE
SHEET
SIZE
A1
1:100

THE LAND IN THE SURVEY IS SHOWN ENCLOSED
BY CONTINUOUS THICK LINES

SURVEYED : BP	DATE: 28.07.2023
DRAWN : TJ	DATE: 28.04.2025
REFERENCE: 23/5613 - DET	DATUM : AHD
SHEET 1 OF 1 SHEETS	PM 2842 RL 60.855