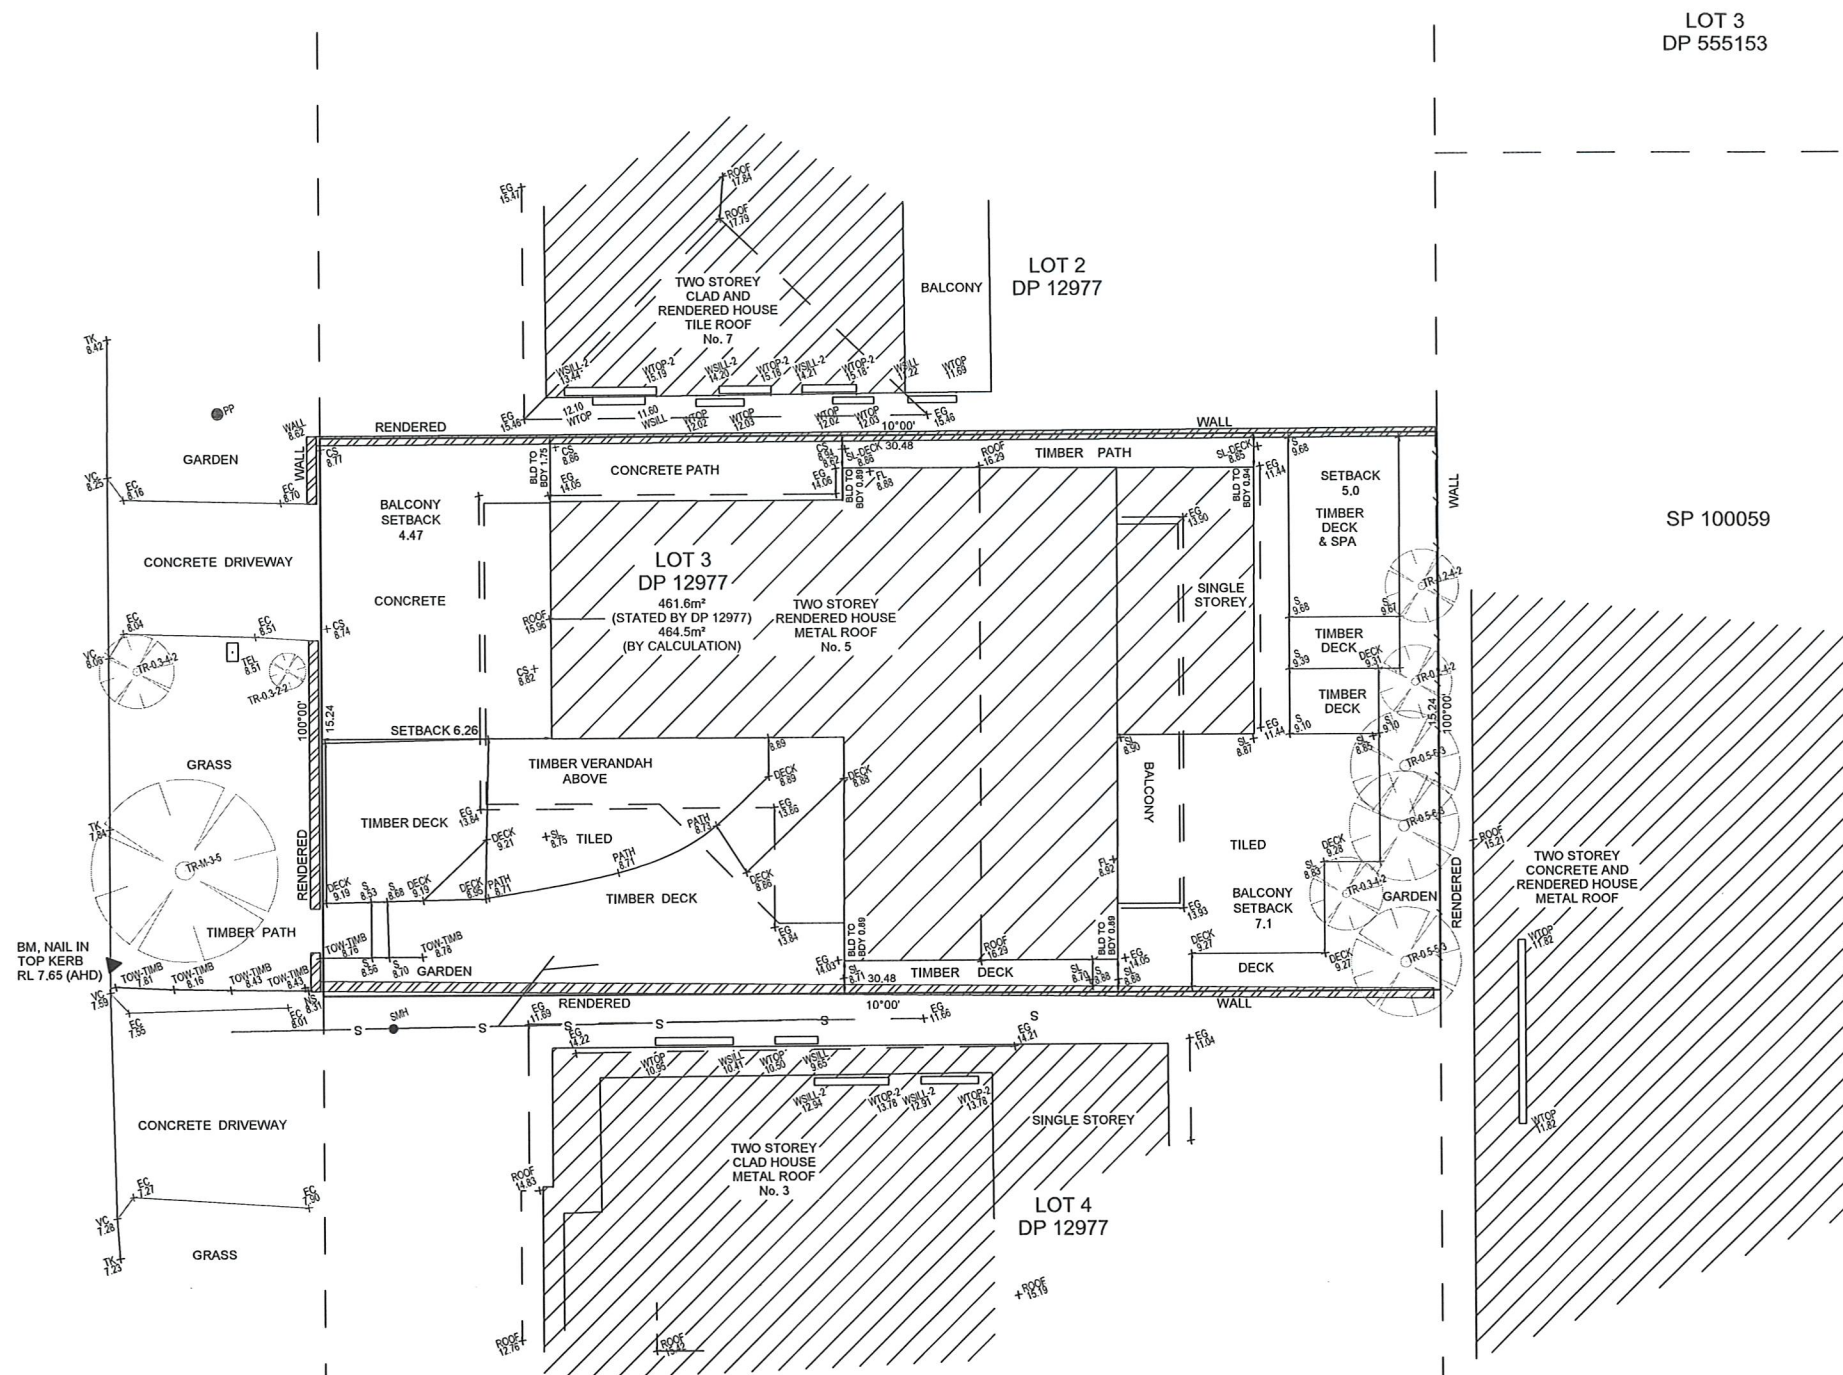


WATERLOO STREET

LOT 3
DP 555153LOT 2
DP 12977

SP 100059

LOT 4
DP 12977

LEGEND:

| | |
|-------|-------------------------|
| AHD | AUSTRALIAN HEIGHT DATUM |
| AWN | AWNING |
| BM | BENCH MARK |
| CONC | CONCRETE |
| CS | CONCRETE SURFACE |
| D/H/S | DIAMETER/HEIGHT/SPREAD |
| D | DOOR |
| EC | EDGE OF CONCRETE |
| EG | EAVE & GUTTER |
| FL | FLOOR LEVEL |
| GDN | GARDEN |
| HYD | HYDRANT |
| IL | INVERT LEVEL |
| LH | LAMP HOLE |
| NS | NATURAL SURFACE |
| PAV | PAVERS |
| PP | POWER POLE |
| RL | REDUCED LEVEL |
| S | STEPS |
| SL | SURFACE LEVEL |
| SILL | WINDOW SILL |
| SMH | SEWER MANHOLE |
| SV | STOP VALE |
| TEL | TELSTRA PIT |
| TK | TOP OF KERB |
| TW | TOP OF WALL |
| VC | VEHICLE CROSSING |
| W | WINDOW |
| WM | WATER METER |
| WTOP | TOP OF WINDOW |



**DIAL BEFORE
YOU DIG**
www.1100.com.au

© THIS PLAN AND THE INFORMATION CONTAINED HEREIN REMAINS THE PROPERTY OF C & A SURVEYORS NSW PTY LTD. IT MUST NOT BE COPIED IN WHOLE OR PART, AND IS NOT TO BE USED FOR ANY PURPOSE OTHER THAN FOR THAT WHICH IT HAS BEEN PREPARED. WITHOUT THE WRITTEN CONSENT OF C & A SURVEYORS NSW PTY LTD. THIS PLAN HAS BEEN PREPARED FOR THE SOLE USE OF THE INSTRUCTING PARTY.

C & A SURVEYORS NSW P/L
Ph:9630 9299 Fax:9638 1199
Suite 3, Level 4, 460 CHURCH STREET,
NORTH PARRAMATTA NSW 2151
info@candasurveyors.com.au
www.candasurveyors.com.au

**DETAIL & IDENTIFICATION SURVEY OF
LOT 3 IN DP 12977, LOCATED AT
No.5 WATERLOO STREET, NARRABEEN.**

INSTRUCTING PARTY: GARY WHITTAKER & COLLEEN RYAN

| Revision No | Description | Date |
|-------------|-----------------|-----------|
| 01 | DRAWN FOR ISSUE | 22/7/2020 |
| | | |
| | | |

DATUM: AHD

SURVEY DATE: 17/7/2020

DATE DRAWN: 22/7/2020

REFERENCE: 14631-20 DET/ID

SURVEYED BY: AA

DRAWN BY: KO

SCALE: 1:100@A1

SHEET: 1 OF 1

NOTES:

- A) SERVICES SHOWN HAVE BEEN DERIVED FROM VISUAL EVIDENCE APPARENT AT THE TIME OF SURVEY. SERVICES MAY EXIST WHICH ARE NOT SHOWN. THE RELEVANT SERVICE AUTHORITY SHOULD BE CONTACTED TO VERIFY THE EXISTENCE AND POSITION OF SERVICES PRIOR TO THE COMMENCEMENT OF ANY CONSTRUCTION OR EXCAVATION.
- B) DIAMETER, HEIGHT & SPREAD OF TREES ARE APPROXIMATE ONLY.
- C) LEVELS SHOWN ARE OF AUSTRALIAN HEIGHT DATUM.
ORIGIN OF LEVELS: SS 87604, RL 9.52 (AHD), CLASS D.
- D) USE STATED DIMENSIONS, DO NOT SCALE.
- E) THESE NOTES FORM PART OF THIS PLAN AND CANNOT BE REMOVED.
- F) NO COVENANTS AND/OR RESTRICTIONS HAVE BEEN INVESTIGATED BY C & A SURVEYORS PTY LTD.

—S—S—S—S— APPROXIMATE LOCATION OF BURIED SEWER MAIN BY SYDNEY WATER RECORDS.

Chris Hill
CHRIS HILL
(REGISTERED SURVEYOR)
SURVEYOR ID No. 95