




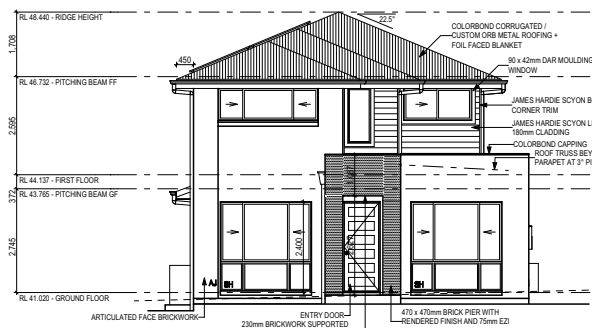


WEST ELEVATION

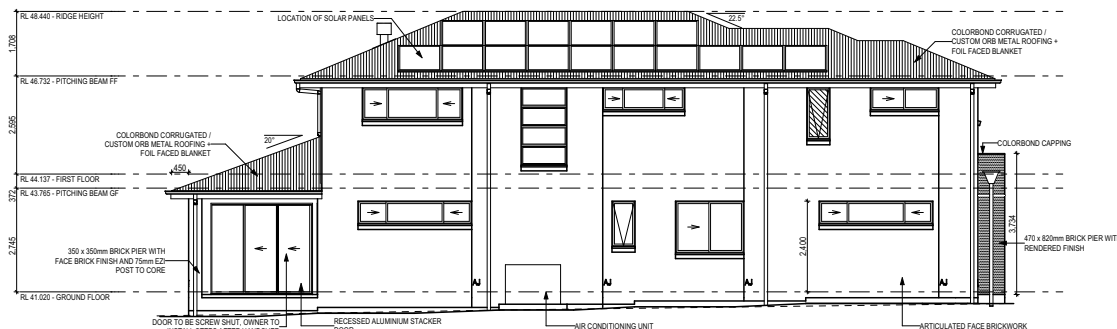



NORTH ELEVATION

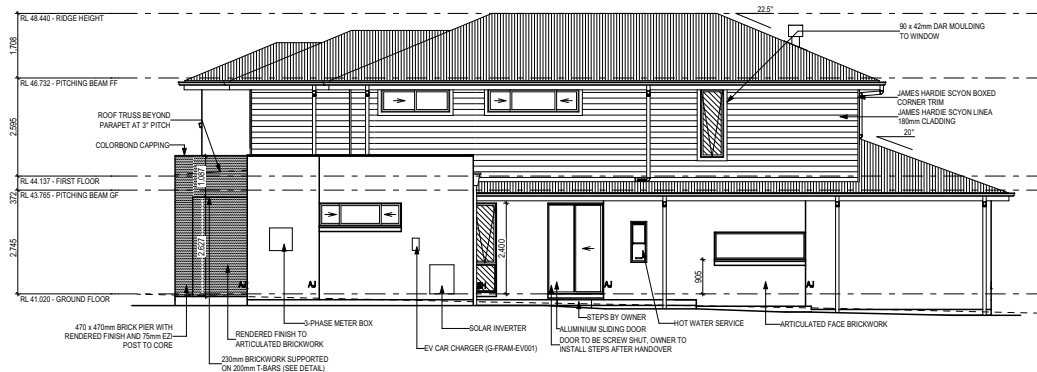

SOUTH ELEVATION

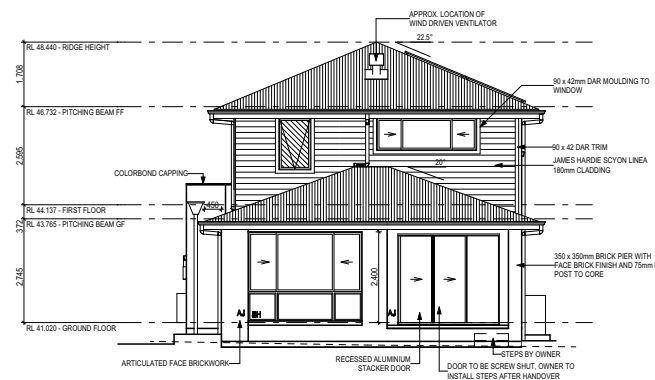

EAST ELEVATION

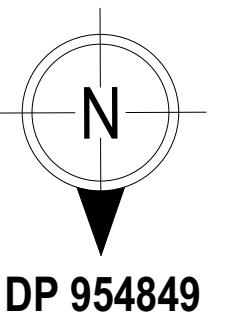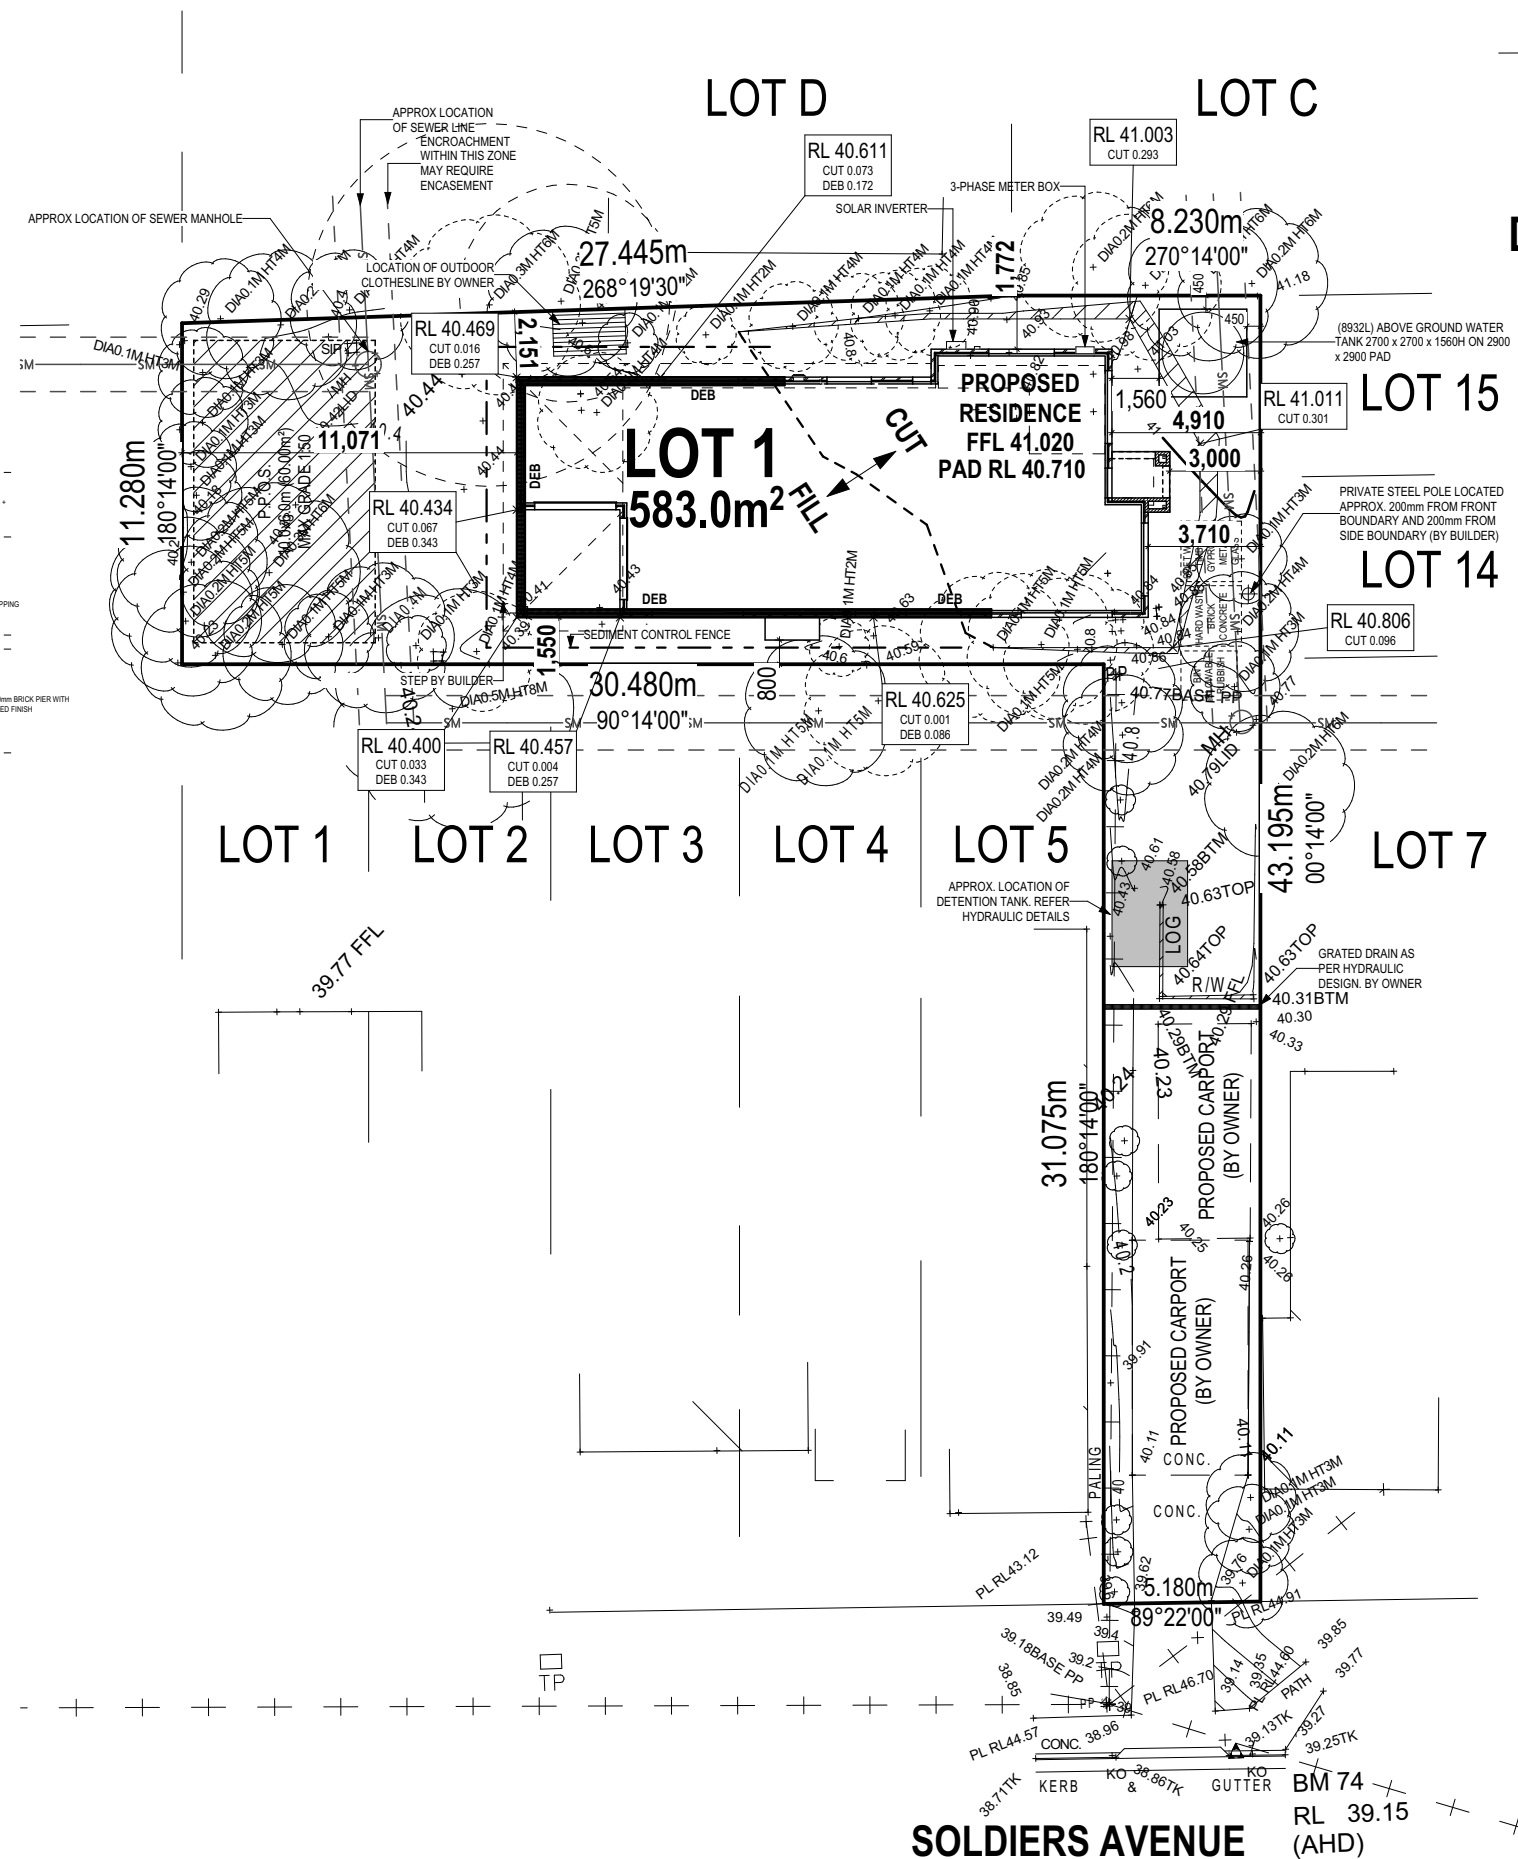

SOLDIERS AVENUE

SITE PLAN

MOJO homes	SPECIFICATION:
	MOJO MORE
	COPYRIGHT: © 2023