

CAUTION NOTES
ANY ELECTRONIC FILE IS PROVIDED WITHOUT WARRANTY AND SHOULD ONLY BE USED IN CONJUNCTION WITH THE SUPPLIED PDF/PAPER COPY OF THIS PLAN.

THIS PLAN IS PREPARED FOR CITE GROUP. THE PURPOSE OF THIS SURVEY WAS TO OBTAIN TOPOGRAPHICAL DETAIL AS REPRESENTED ON THIS PLAN. THE TITLE BOUNDARIES SHOWN HEREON WERE NOT MARKED AT THE TIME OF THIS SURVEY AND HAVE BEEN DETERMINED FROM INFORMATION AVAILABLE ON THE PUBLIC RECORD. RELATIONSHIP OF IMPROVEMENTS TO BOUNDARIES ARE DIAGRAMMATIC ONLY. DISTANCES TO BOUNDARIES AND ALL SETOUT DIMENSIONS FOR CONSTRUCTION SHOULD BE SUBJECT TO FURTHER SURVEY.

LEVELS AND POSITIONS OF WINDOWS, WALLS AND RIDGES OF ADJOINING PROPERTIES HAVE BEEN MEASURED BY INDIRECT SURVEY METHODS WITHOUT ENTERING THE PROPERTIES AND ARE INDICATIVE ONLY.


THE ARCHITECT/DRAFTSPERSON AND BUILDER SHOULD VERIFY ALL DIMENSIONS SHOWN ON THIS PLAN PRIOR TO COMMENCEMENT OF ANY DESIGN AND CONSTRUCTION FOR CONFIRMATION OF THIS SURVEY. ANY DISCREPANCIES SHOULD BE CLARIFIED IN WRITING WITH JOHN R. HOLT SURVEYORS P/L PRIOR TO DESIGN AND CONSTRUCTION. PRIOR TO ANY DESIGN, DEMOLITION, EXCAVATION OR CONSTRUCTION ON THE SITE, THE RELEVANT SERVICE AUTHORITIES SHOULD BE CONTACTED FOR LOCATION OF UNDERGROUND SERVICES AND DETAILED LOCATION OF ALL SERVICES. THIS NOTE IS AN INTEGRAL PART OF THIS PLAN.

THE DEVELOPER/OWNER/ARCHITECT AND ALL REMAINING CONTRACTORS MUST MAKE THEIR OWN INQUIRIES REGARDING THE POSITION OF ALL UNDERGROUND SERVICES. FOR BELOW GROUND SERVICES THERE IS NO ABSOLUTE CERTAINTY AS TO THE POSITION, DEPTH OR LENGTH OF THE SERVICE.

THE DEVELOPER/OWNER/ARCHITECT AND ALL REMAINING CONTRACTORS MUST UTILISE THE FREE DIAL BEFORE YOU DIG SERVICE. TELEPHONE 1100, FAX 1300652077.


THE BOUNDARY DIMENSIONS AND ORIENTATION OF NORTH HAVE BEEN COMPILED FROM DEPOSITED PLAN NUMBER 39108

COPYRIGHT OF THIS PLAN AND THE ACCOMPANYING ELECTRONIC FILE(S) WHERE APPLICABLE, RESTS WITH JOHN R. HOLT SURVEYORS PTY LTD. THE PLAN AND THE ELECTRONIC FILE SHALL ONLY BE USED BY THE ADDRESSED CLIENT FOR THE PURPOSES FOR WHICH THE SURVEY WAS CARRIED OUT

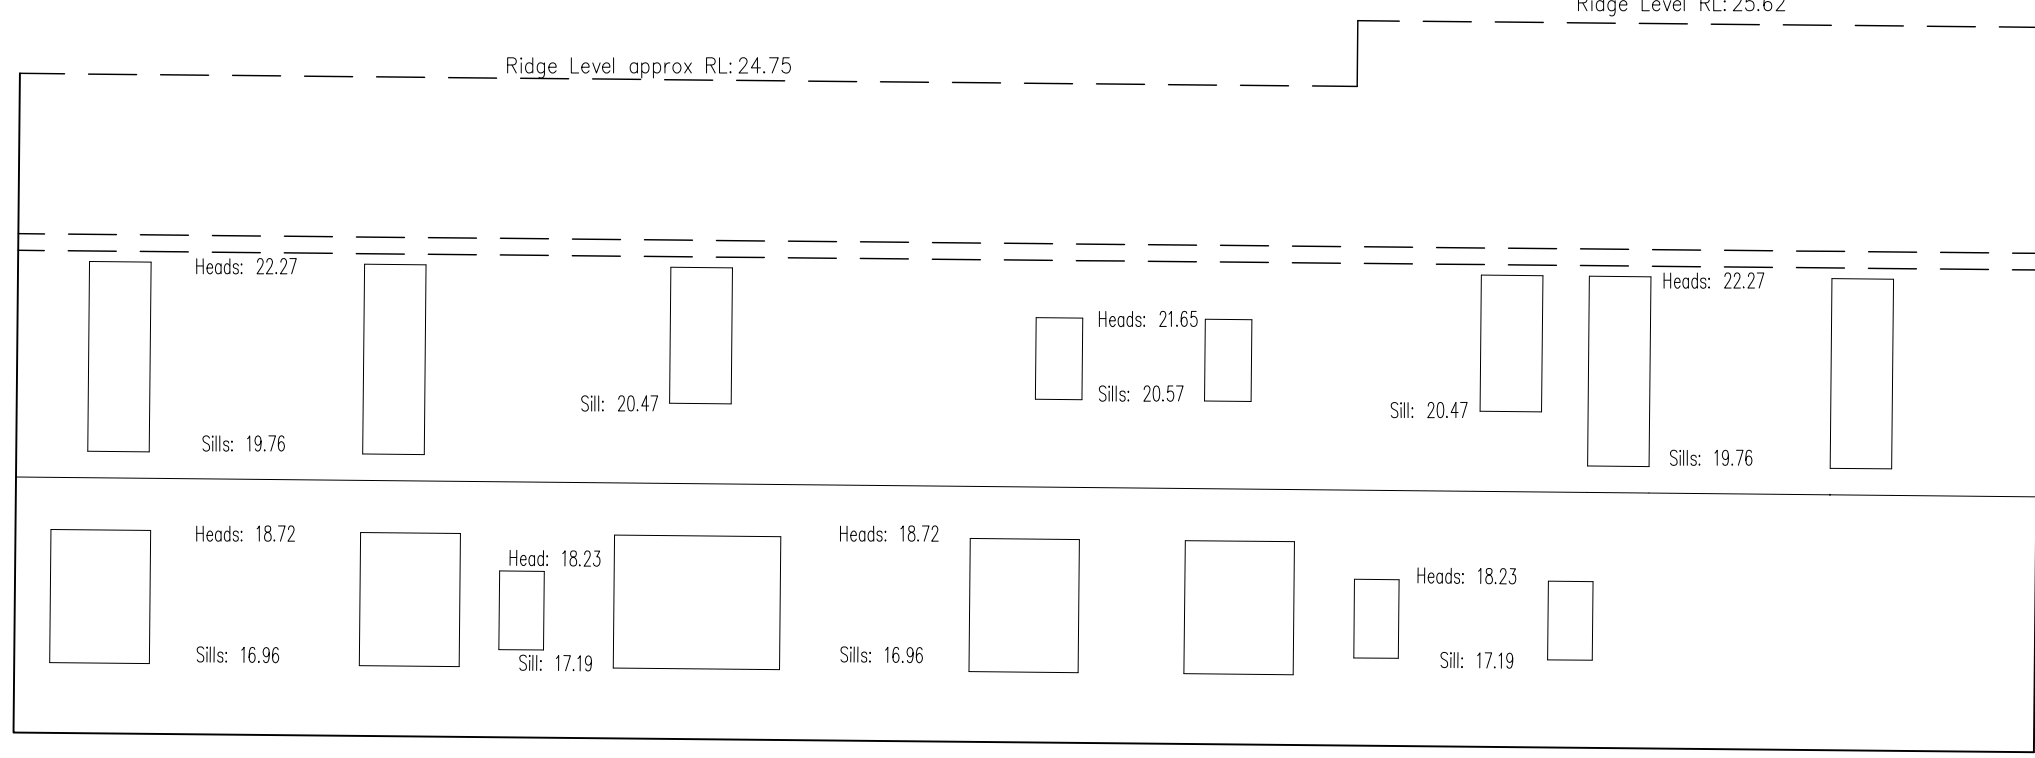

Three Storey
Brick Industrial/Commercial
Complex
"The Leermont Centre"
No. 3-9

SP 22621
D.P. 705734

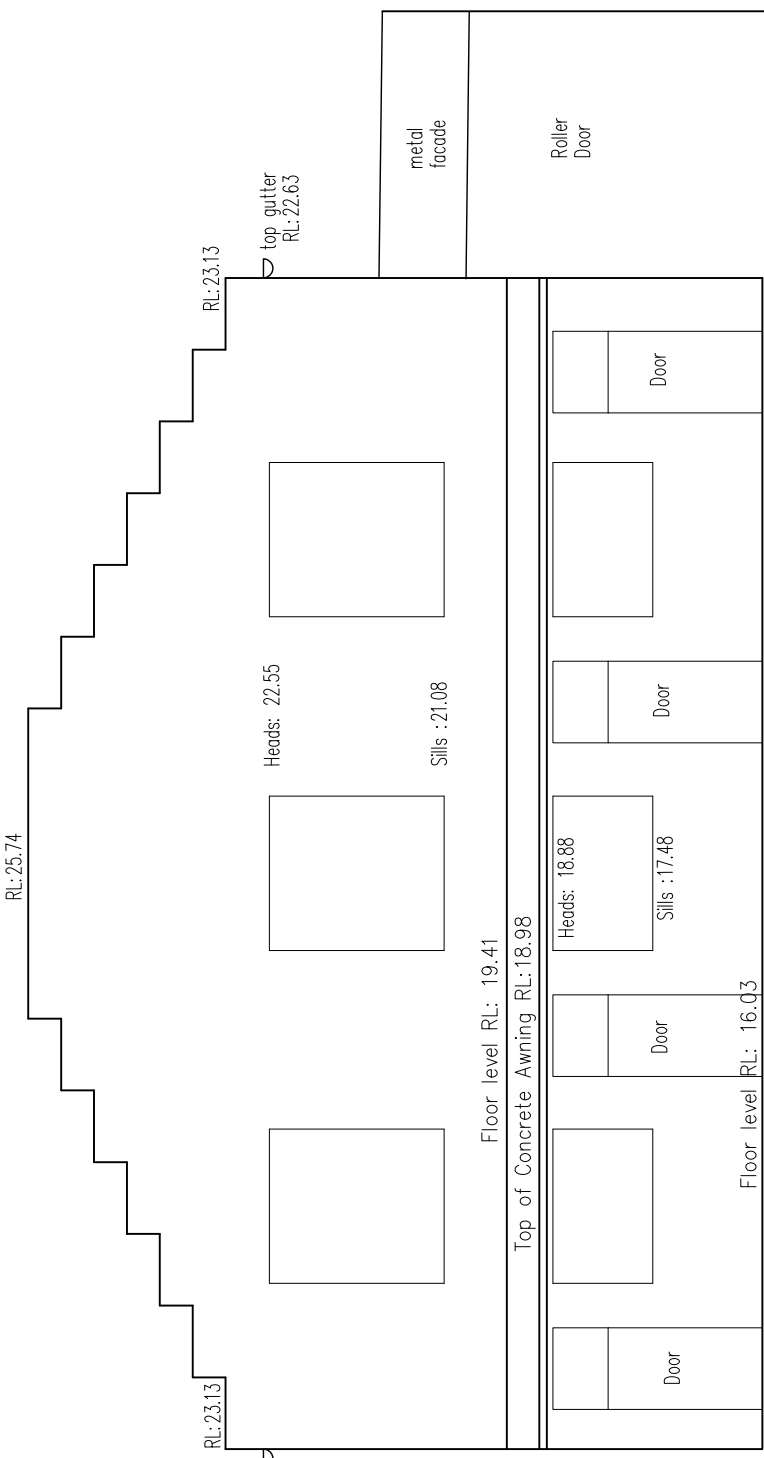

Street Elevation of No. 1 Kenneth Road

