


LEGEND:

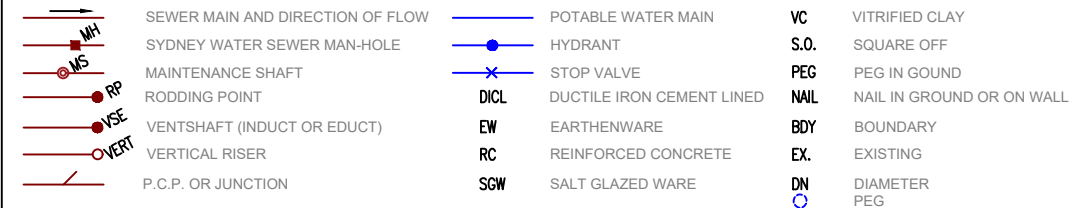


PEG-OUT / SERVICE PROTECTION REPORT

A3 - SIZE SHEET

ELECTRONIC DETECTION USED TO LOCATE
STORM WATER ON SITE.


NOTES:

1. CONTRACTOR TO CONFIRM LINE, LEVEL AND SIZE OF ALL THE EXISTING SERVICES (AS PER NOTE ON PLAN) WITHIN THE VICINITY OF ANY NEW WORKS AND REPORT ANY CONFLICT TO SITE SUPERINTENDENT PRIOR TO ANY CONSTRUCTION COMMENCING
2. Ausflow PTY LTD (ABN: 86 097 766 428)
Ph: (02) 9555 7979
Level 1, 323a Darling Street, Balmain NSW 2041
Email: info@ausflowsydney.com.au
Web: www.ausflowsydney.com.au
ACCREDITED AS SERVICE PROTECTION REPORTER BY SYDNEY WATER
3. THE LOCATION OF THE ASSETS SPECIFIED ON THIS REPORT HAVE BEEN TAKEN FROM EXISTING FENCE LINES AND/OR SURVEYORS MARKINGS OR PEGS. FENCE LINES MAY NOT BE TRUE BOUNDARY LINES AND MAY NEED TO BE CONFIRMED BY SURVEYOR.
4. THIS PLAN IS NOT TO SCALE, DO NOT SCALE FROM THIS PLAN REFER DIMENSIONS SHOWN

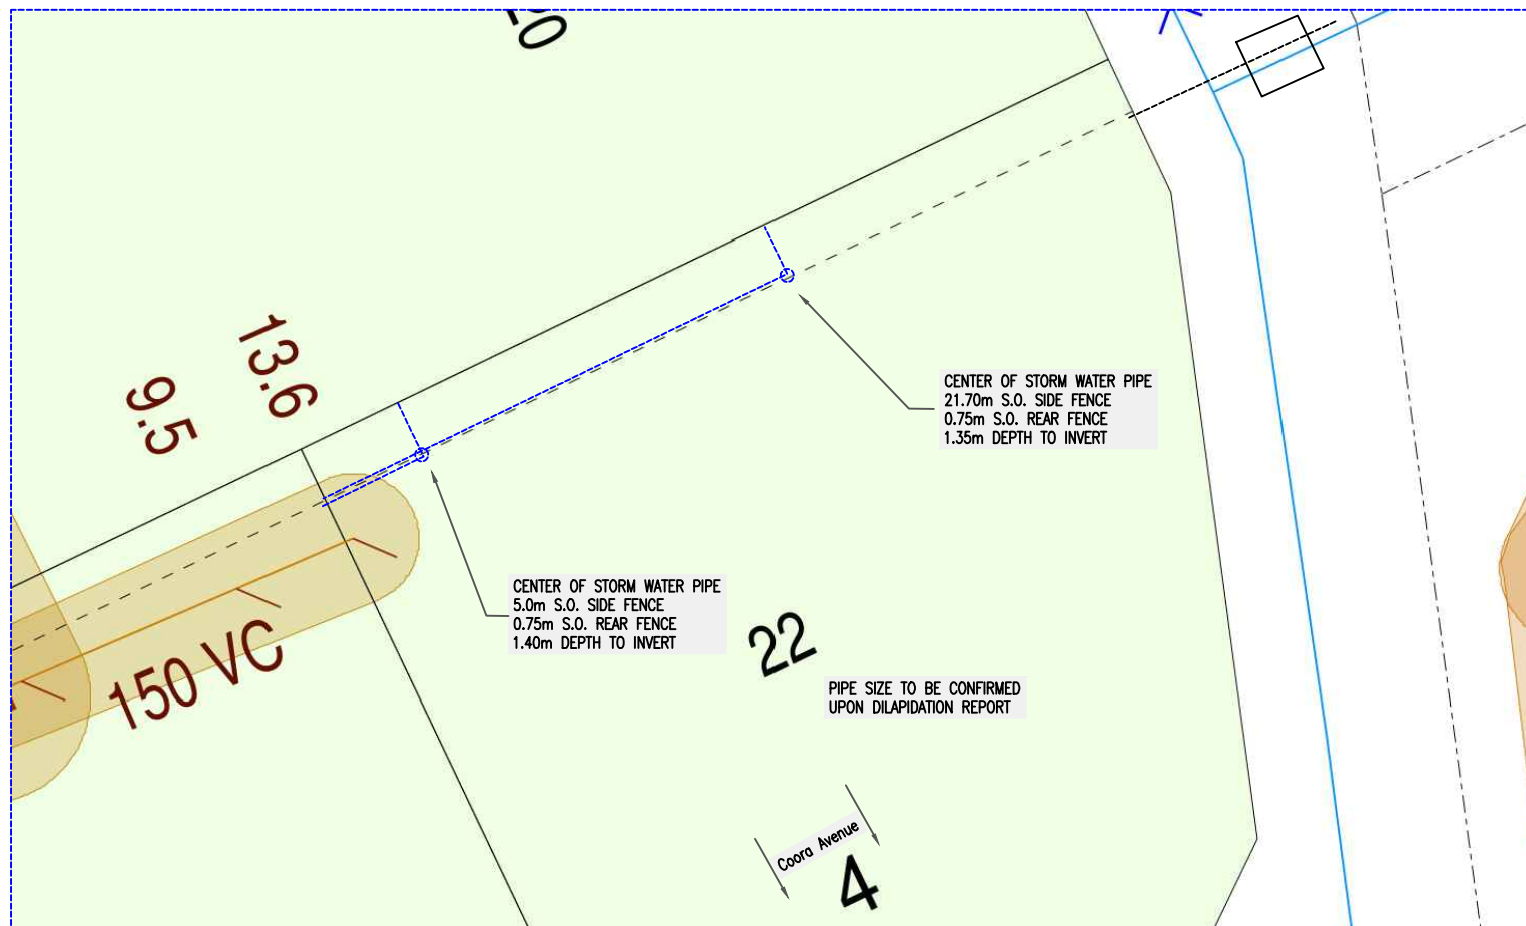

DRAFTED BY: AT

PLAN DRAWN DATE: 10/7/20

PLAN TO BE READ IN CONJUNCTION WITH CURRENT SURVEY PLAN	UTILITIES LOCATED:				SITE STRATA (CIRCLE APPLICABLE)								PROPERTY ADDRESS:		PLAN SUPPLIED BY:	
	SERVICE	DATE	SIZE (mm)	TYPE	CLAY	(ROCK)	ROCK TRENCH	(SAND)	SHALE	TUNNEL	RUBBISH FILL	OTHER (SPECIFY)	LOT: 4 22 Coora Avenue Belrose			
PRIOR TO COMMENCEMENT OF EXCAVATION FOR PROPOSED AND / OR EXISTING SERVICES CONTACT:	EXISTING SEWER:															
DIAL BEFORE YOU DIG Ph. 1100	COUNCIL STORM WATER ASSET:	10/7/20	675	CONC	I Gabriel Austin, of Ausflow Pty Ltd, being accredited to carry out a Service Protection Report, certify that the information shown on the report is accurate and has been prepared in accordance with the relevant instructions.											
ELECTRICITY AUSGRID Ph. 4951 4555	STORMWATER: SWD ----- SWD	-	-	-												
GAS AGILITY Ph. 132 909	POTABLE WATER: -----	-	-	-												
TELECOMM TELSTRA Ph. 9204 0880																
GIVE AT LEAST 48 HOURS NOTICE					LOCATOR: Gabriel Austin LOCATOR SIGNATURE: _____ Date: 10/7/20								SHEET 1 OF 1 REVISION No. 1			