



romina rojo studio
t/ +61 4 50574227
e/ rominarojodiaz@gmail.com
ABN 96 480 789 602

The Contractor shall verify all dimensions & levels on the site.
Written dimensions to take preference over scaled dimensions.
Documents & design remain the copyright of
the Architect & cannot be reproduced without written consent.

19 Burne Avenue
Dee Why

shadow analysis
21/06 - 9:00 am

existing shadow

proposed additional shadow

removed shadow

1:200@A3

rev - date 10.02.25 description development application

2105

DA 21

last modified : 24.10.08
filename : 2105_DA_SHADOW_DIAGRAM



romina rojo **studio**
t/ +61 4 50574227
e/ rominarojodiaz@gmail.com
ABN 96 480 789 602

The Contractor shall verify all dimensions & levels on the site.
Written dimensions to take preference over scaled dimensions.
Documents & design remain the copyright of
the Architect & cannot be reproduced without written consent.

project **19 Burne Avenue**
Dee Why

drawing **shadow analysis**
21/06 - 12:00 pm


scale **1:200@A3**

rev	date	description
-	10.02.25	development application

job no **2105**

drawing no **DA 22**

last modified : 24.10.08
filename : 2105_DA_SHADOW_DIAGRA

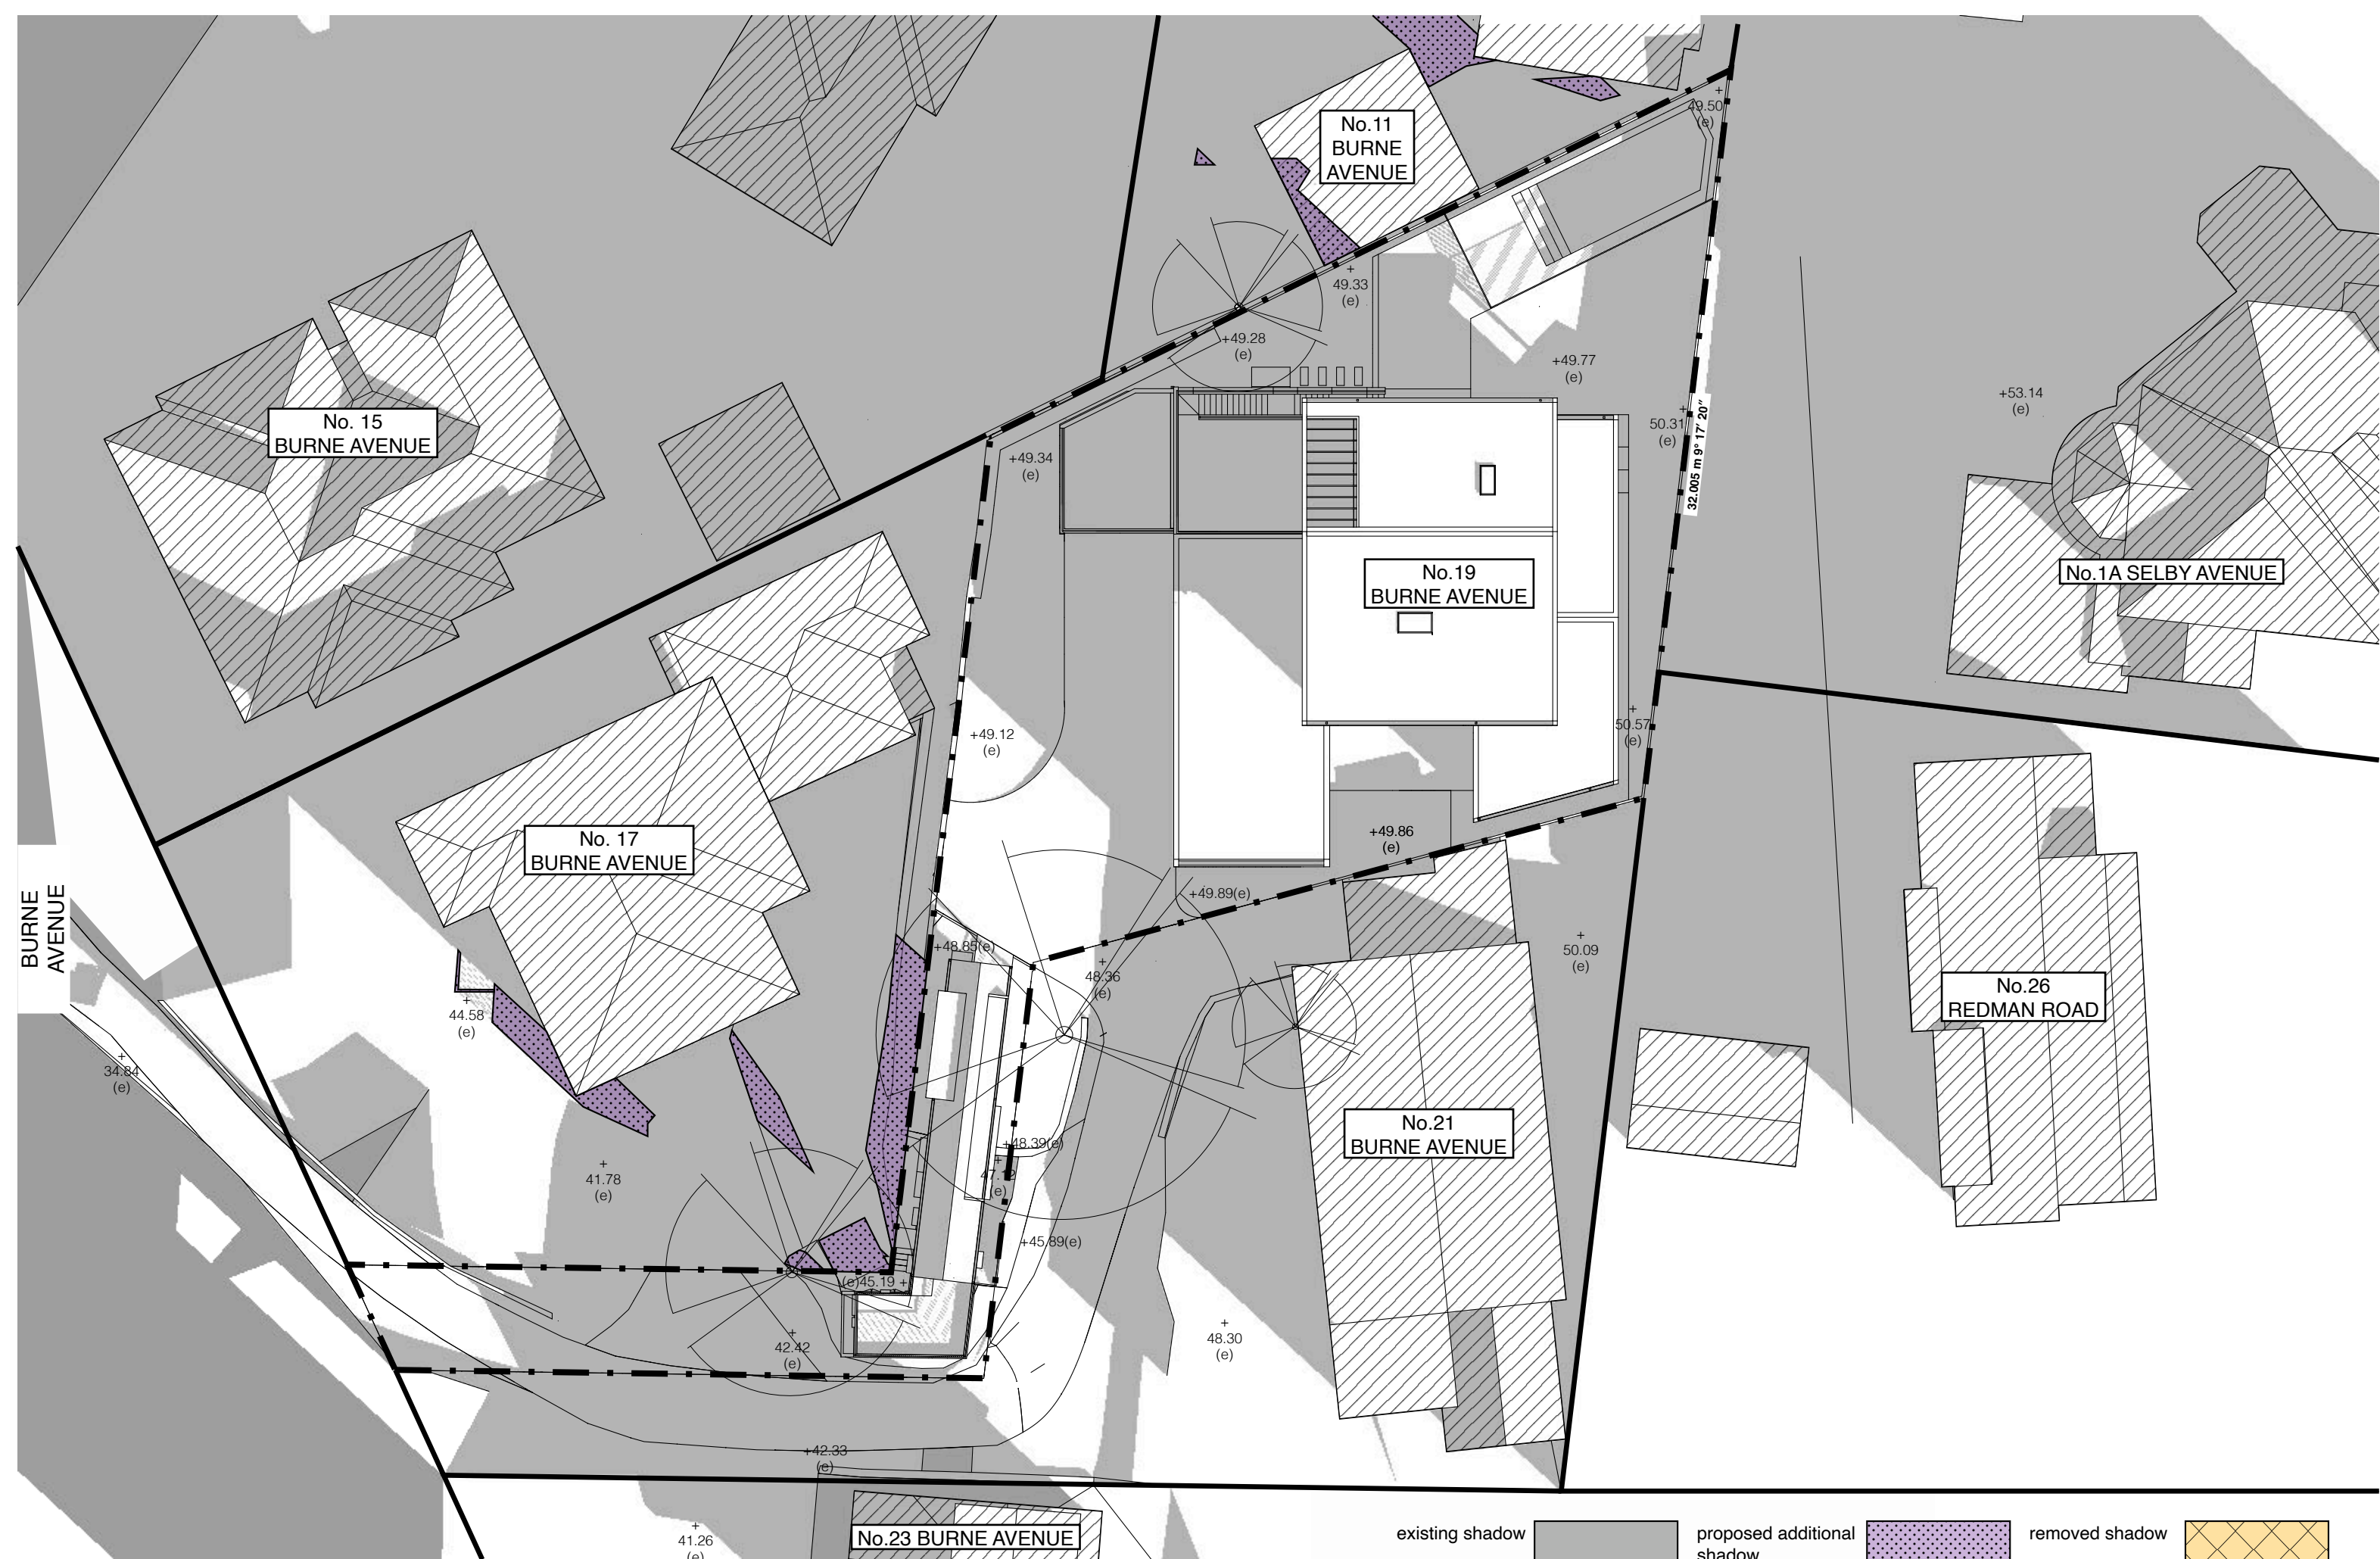


existing shadow



proposed additional
shadow



removed shadow

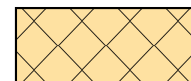

romina rojo **studio**
t/ +61 4 50574227
e/ rominarojodiaz@gmail.com
ABN 96 480 789 602

The Contractor shall verify all dimensions & levels on the site.
Written dimensions to take preference over scaled dimensions.
Documents & design remain the copyright of
the Architect & cannot be reproduced without written consent.

project **19 Burne Avenue
Dee Why**

drawing **shadow analysis
21/06 - 3:00 pm**

scale **1:200@A3**

rev	date	description
-	10.02.25	development application

job no **2105**

drawing no **DA 23**

last modified : 24.10.08
filename : 2105_DA_SHADOW_DIAGRA