


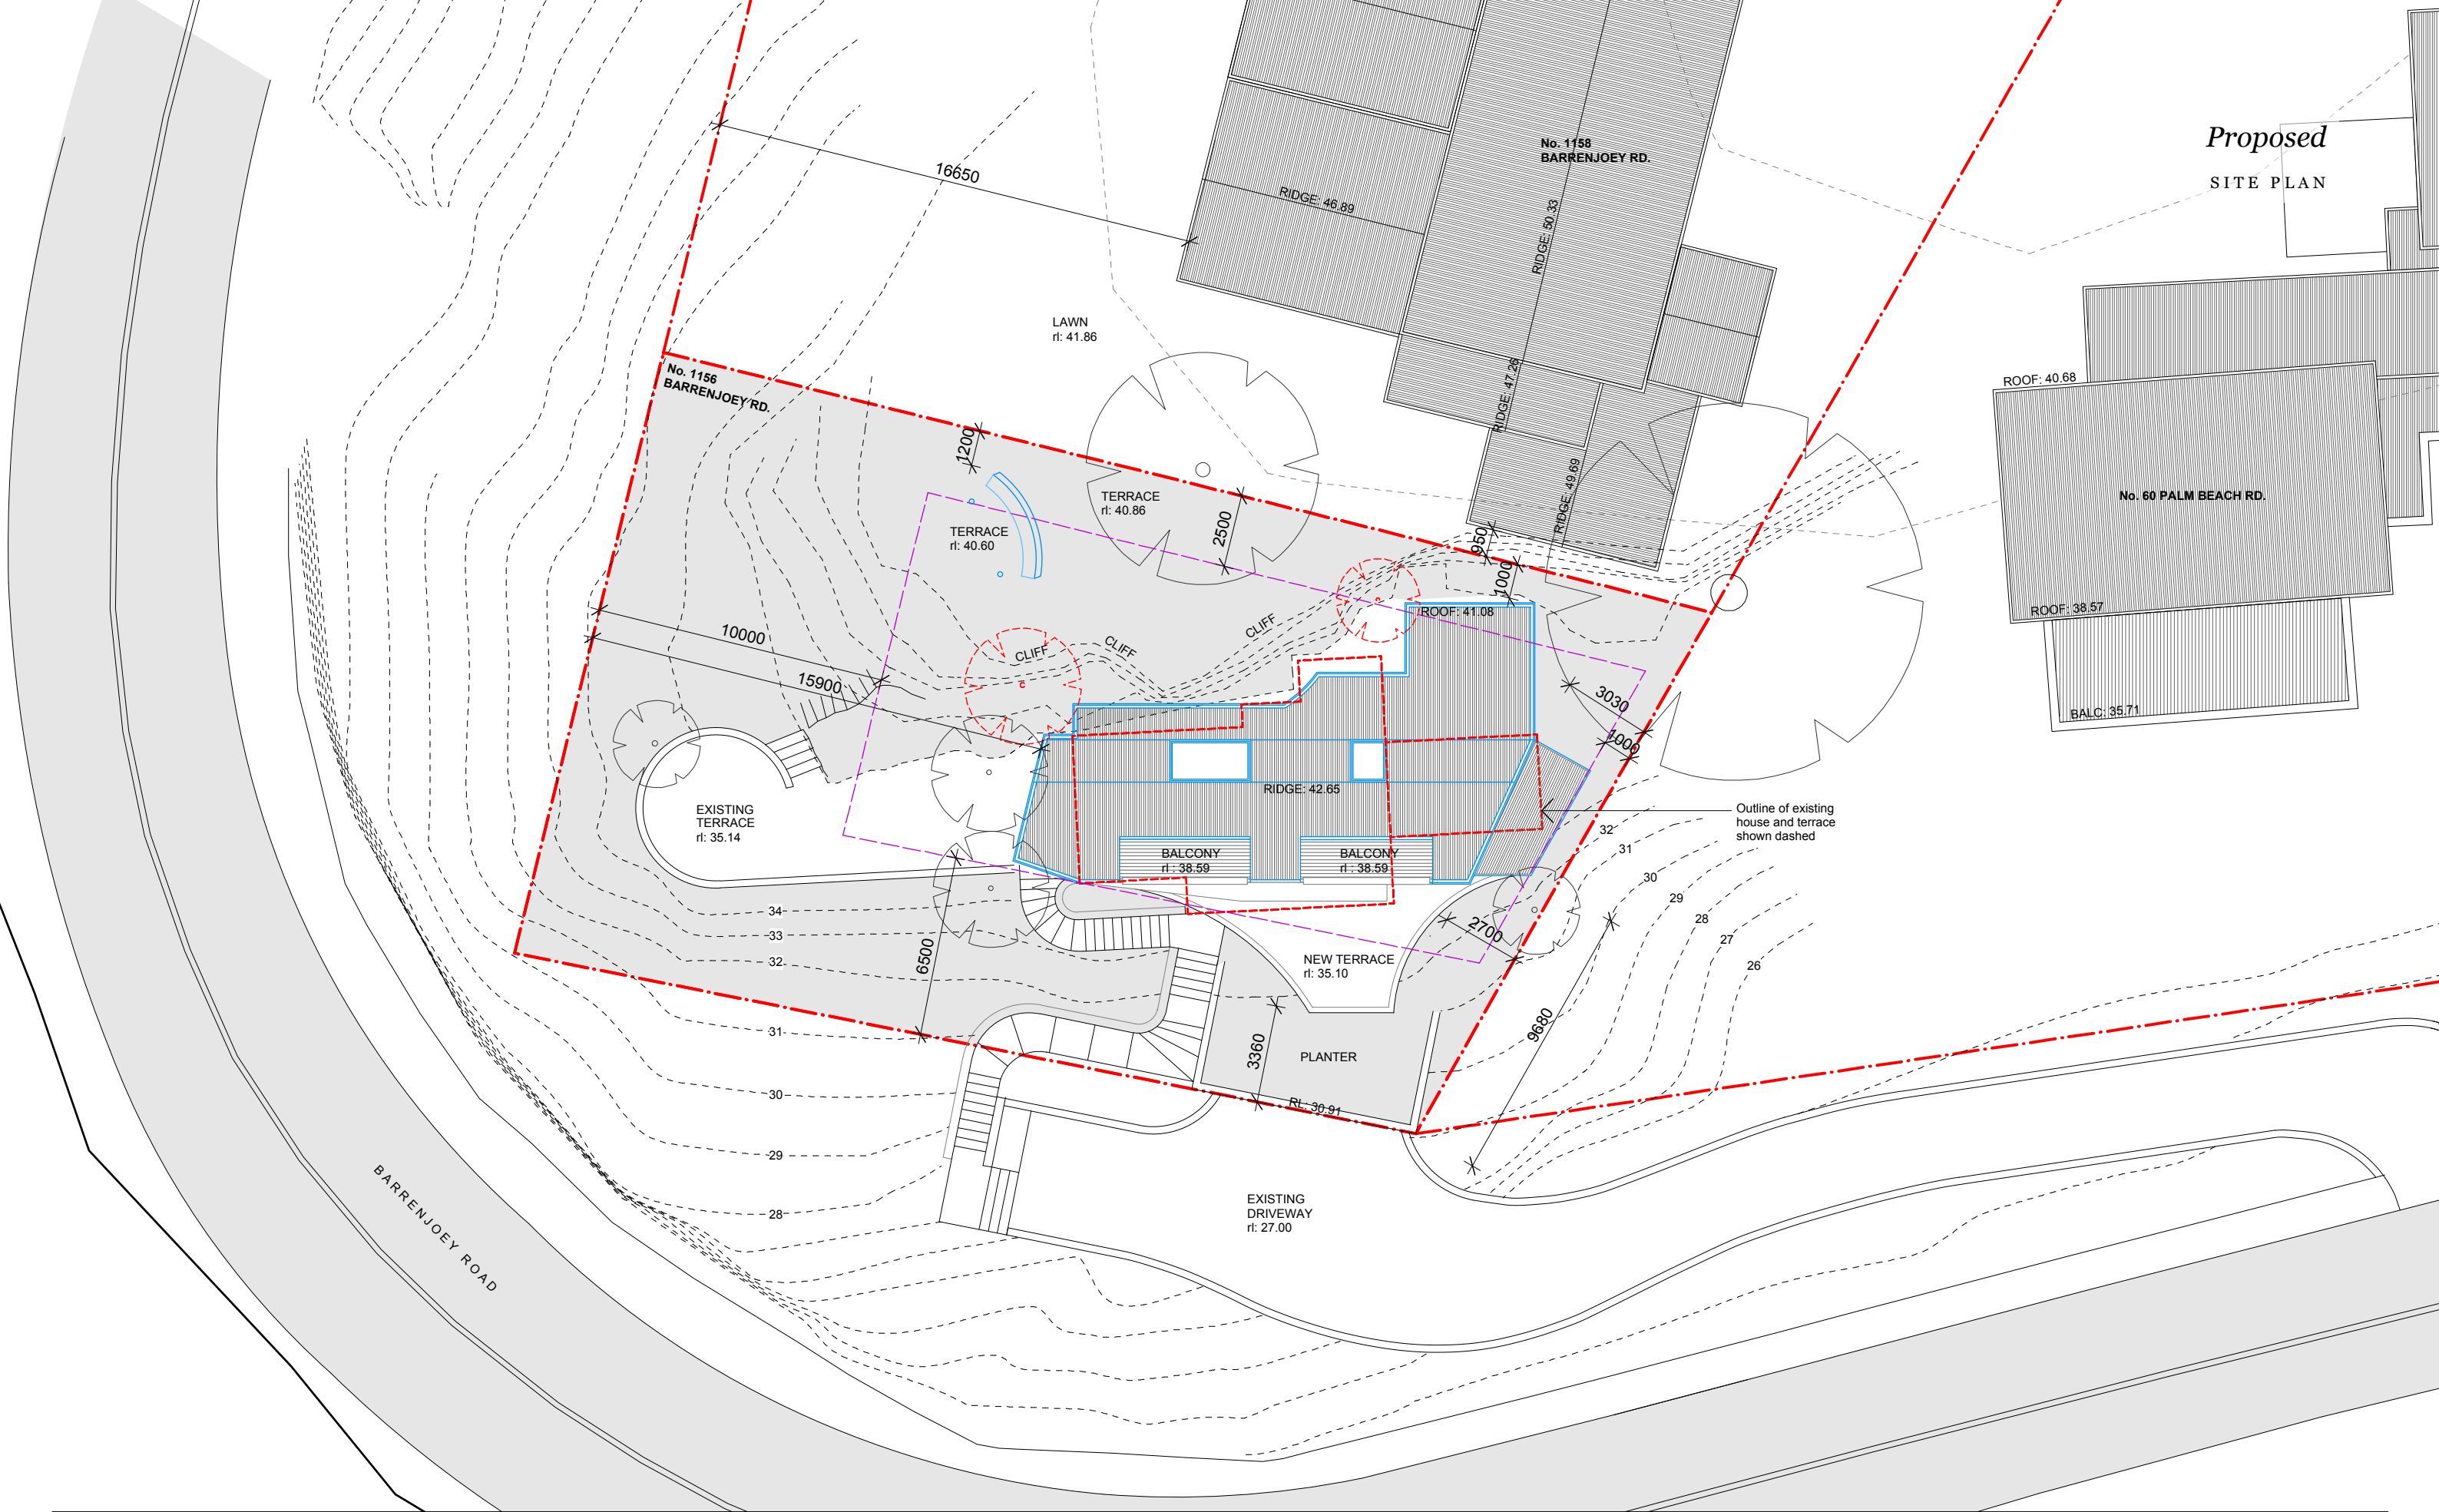

Proposed
SITE PLAN

benn + penna architecture

Level 1, 123 Harris St.
Pyrmont NSW 2009
Australia

P. +61 2 9518 9900
W. www.bennandpenna.com
E. info@bennandpenna.com

REVISIONS	Rev. A	03.11.15	FOR PLANNERS REVIEW
	Rev. B	21.12.15	DEVELOPMENT APPLICATION
	Rev. C		
	Rev. D		
	Rev. E		

CLIENT
Mr R & I Benn

PROJECT
1156 Barrenjoey Rd, Palm Beach

1501-P-00 rev.B

NORTH

SCALE
1:200 @ A3



benn + penna architecture

Level 1, 123 Harris St.
Pyrmont NSW 2009
Australia

P. +61 2 9518 9900
W. www.bennandpenna.com
E. info@bennandpenna.com

REVISIONS	Rev. A	03.11.15	FOR PLANNERS REVIEW
	Rev. B	21.12.15	DEVELOPMENT APPLICATION
	Rev. C		
	Rev. D		
	Rev. E		


CLIENT
Mr R & I Benn

PROJECT
1156 Barrenjoey Rd, Palm Beach

1501-P-01 rev.B



SCALE
1:100 @ A3

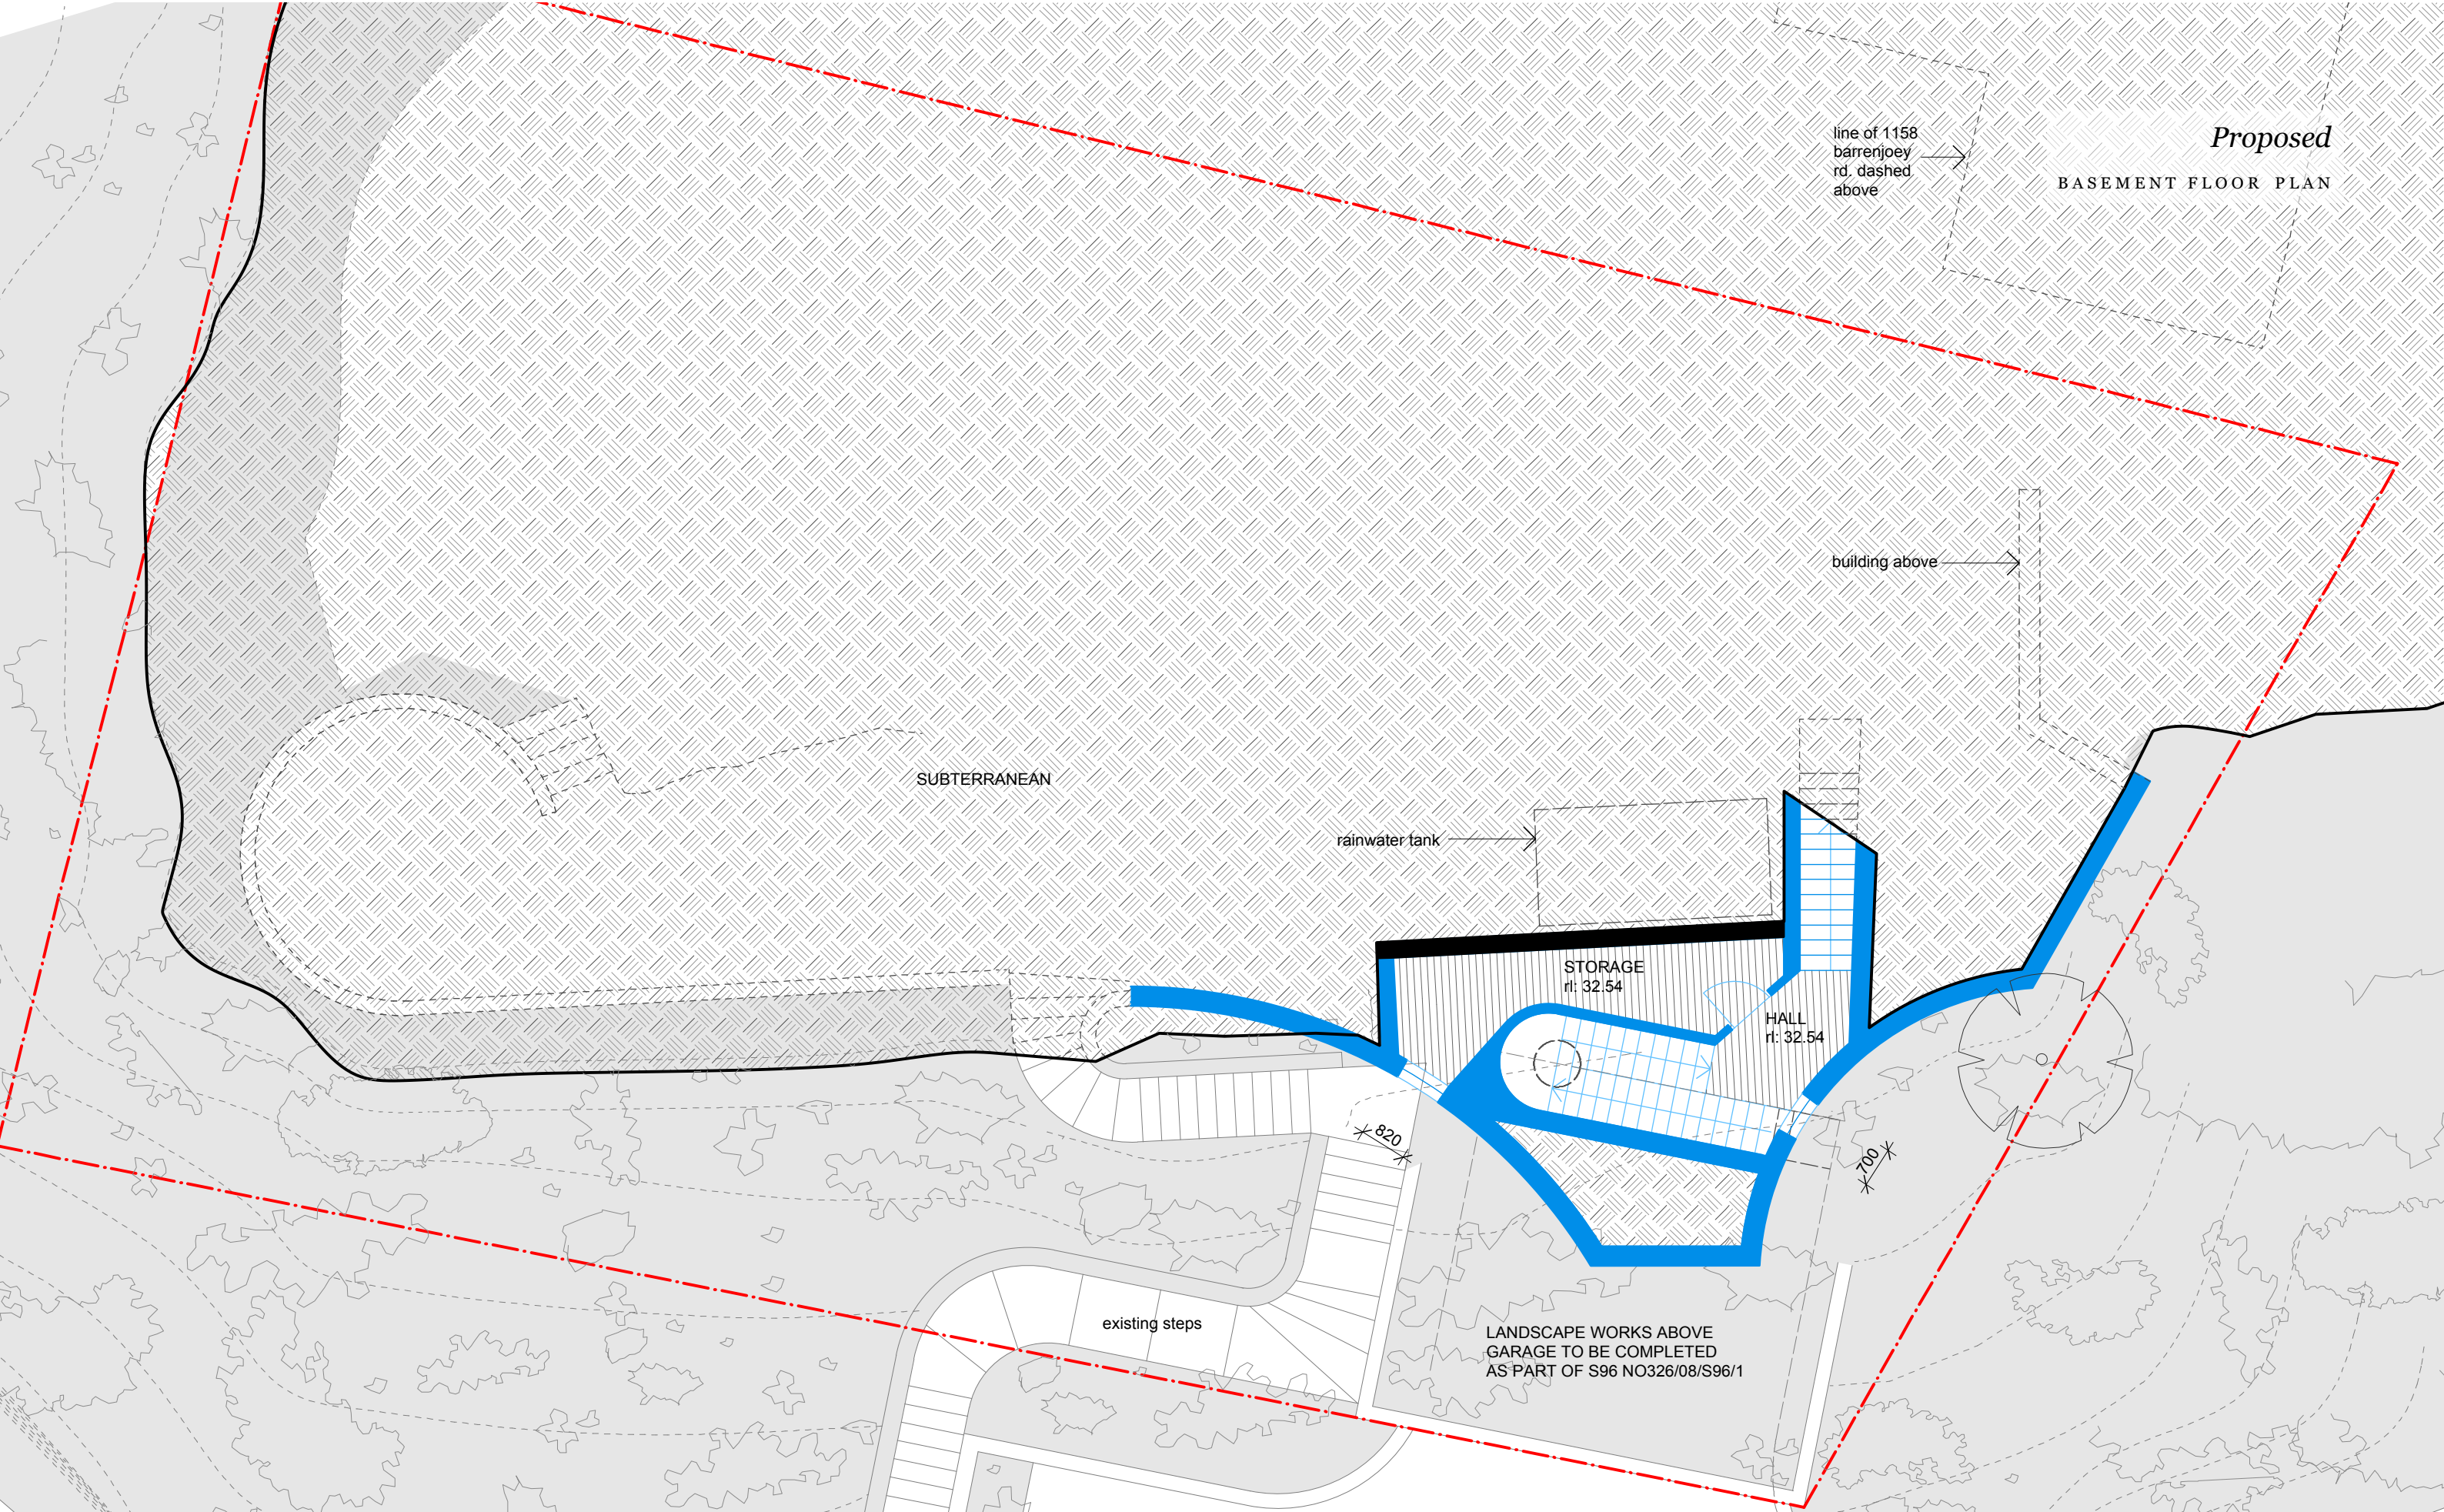

benn + penna architecture

Level 1, 123 Harris St.
Pyrmont NSW 2009
Australia

P. +61 2 9518 9900
W. www.bennandpenna.com
E. info@bennandpenna.com

REVISIONS	Rev. A	03.11.15	FOR PLANNERS REVIEW
	Rev. B	21.12.15	DEVELOPMENT APPLICATION
	Rev. C		
	Rev. D		
	Rev. E		


CLIENT
Mr R & I Benn

PROJECT
1156 Barrenjoey Rd, Palm Beach

1501-P-02 rev.B

NORTH

SCALE
1:100 @ A3

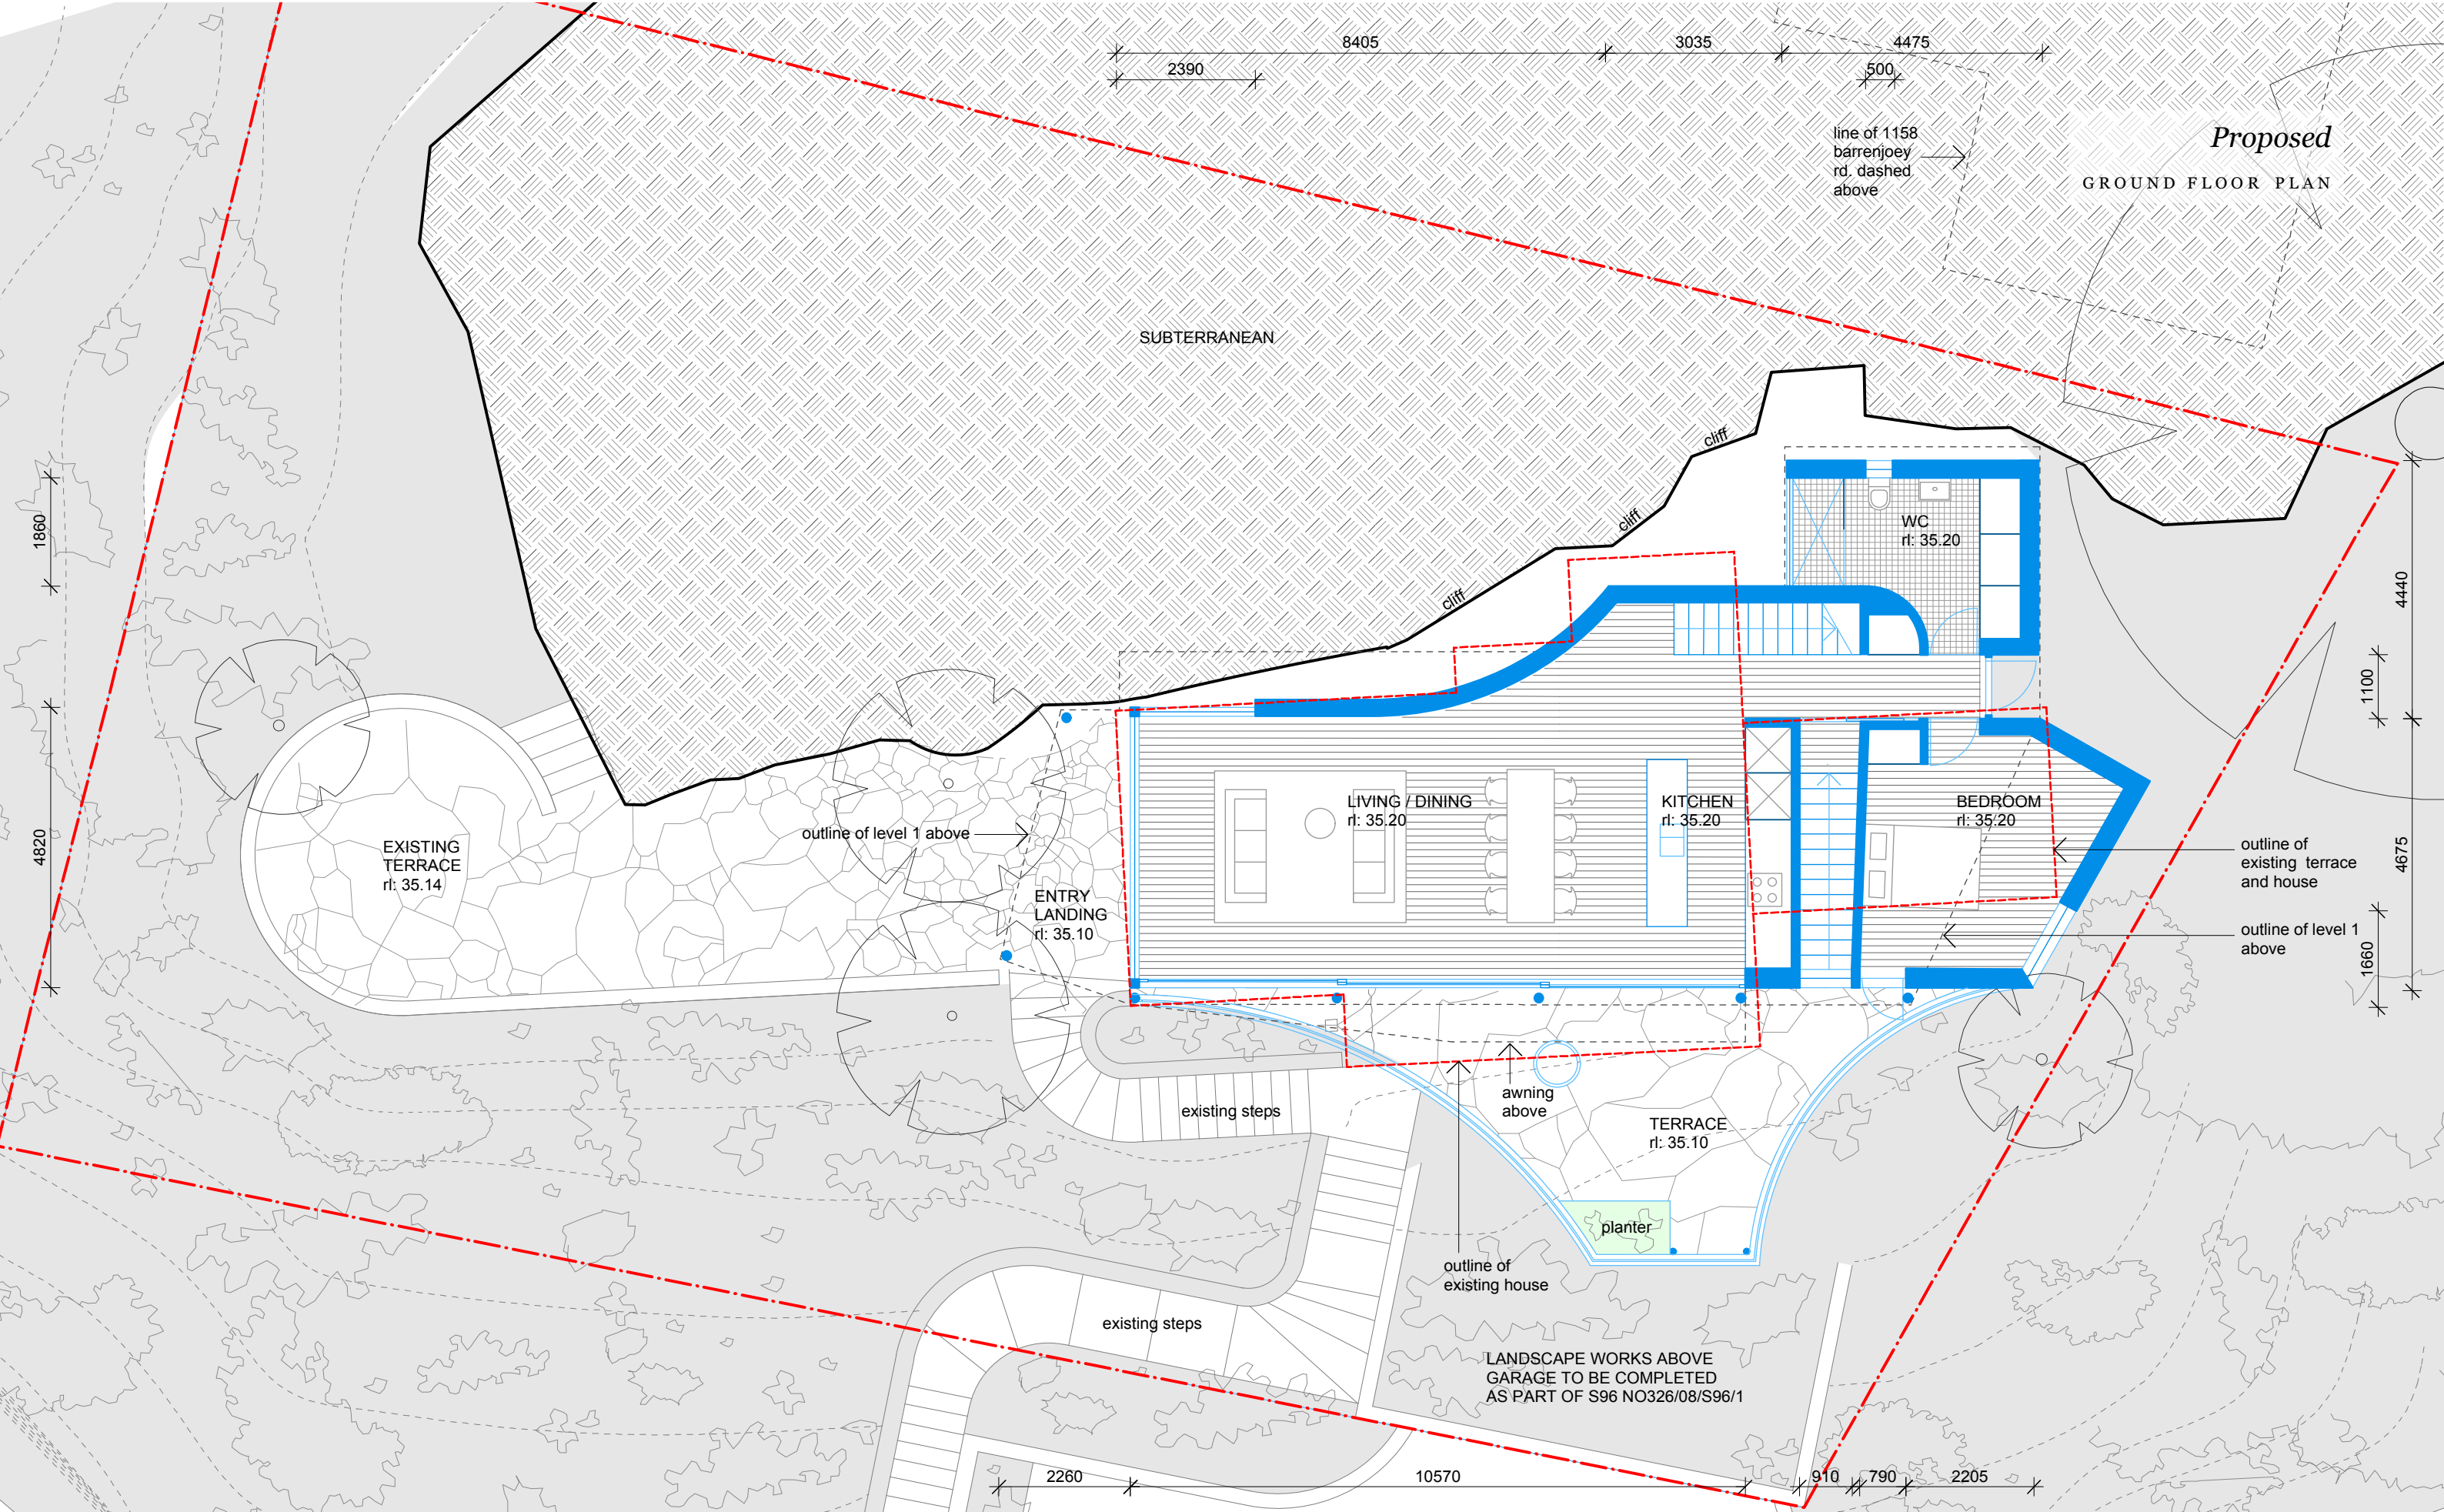

benn + penna architecture

Level 1, 123 Harris St.
Pyrmont NSW 2009
Australia

P. +61 2 9518 9900
W. www.bennandpenna.com
E. info@bennandpenna.com

REVISIONS	Rev. A	03.11.15	FOR PLANNERS REVIEW
	Rev. B	21.12.15	DEVELOPMENT APPLICATION
	Rev. C		
	Rev. D		
	Rev. E		


CLIENT
Mr R & I Benn

PROJECT
1156 Barrenjoey Rd, Palm Beach

1501-P-03 rev.B

NORTH

SCALE
1:100 @ A3

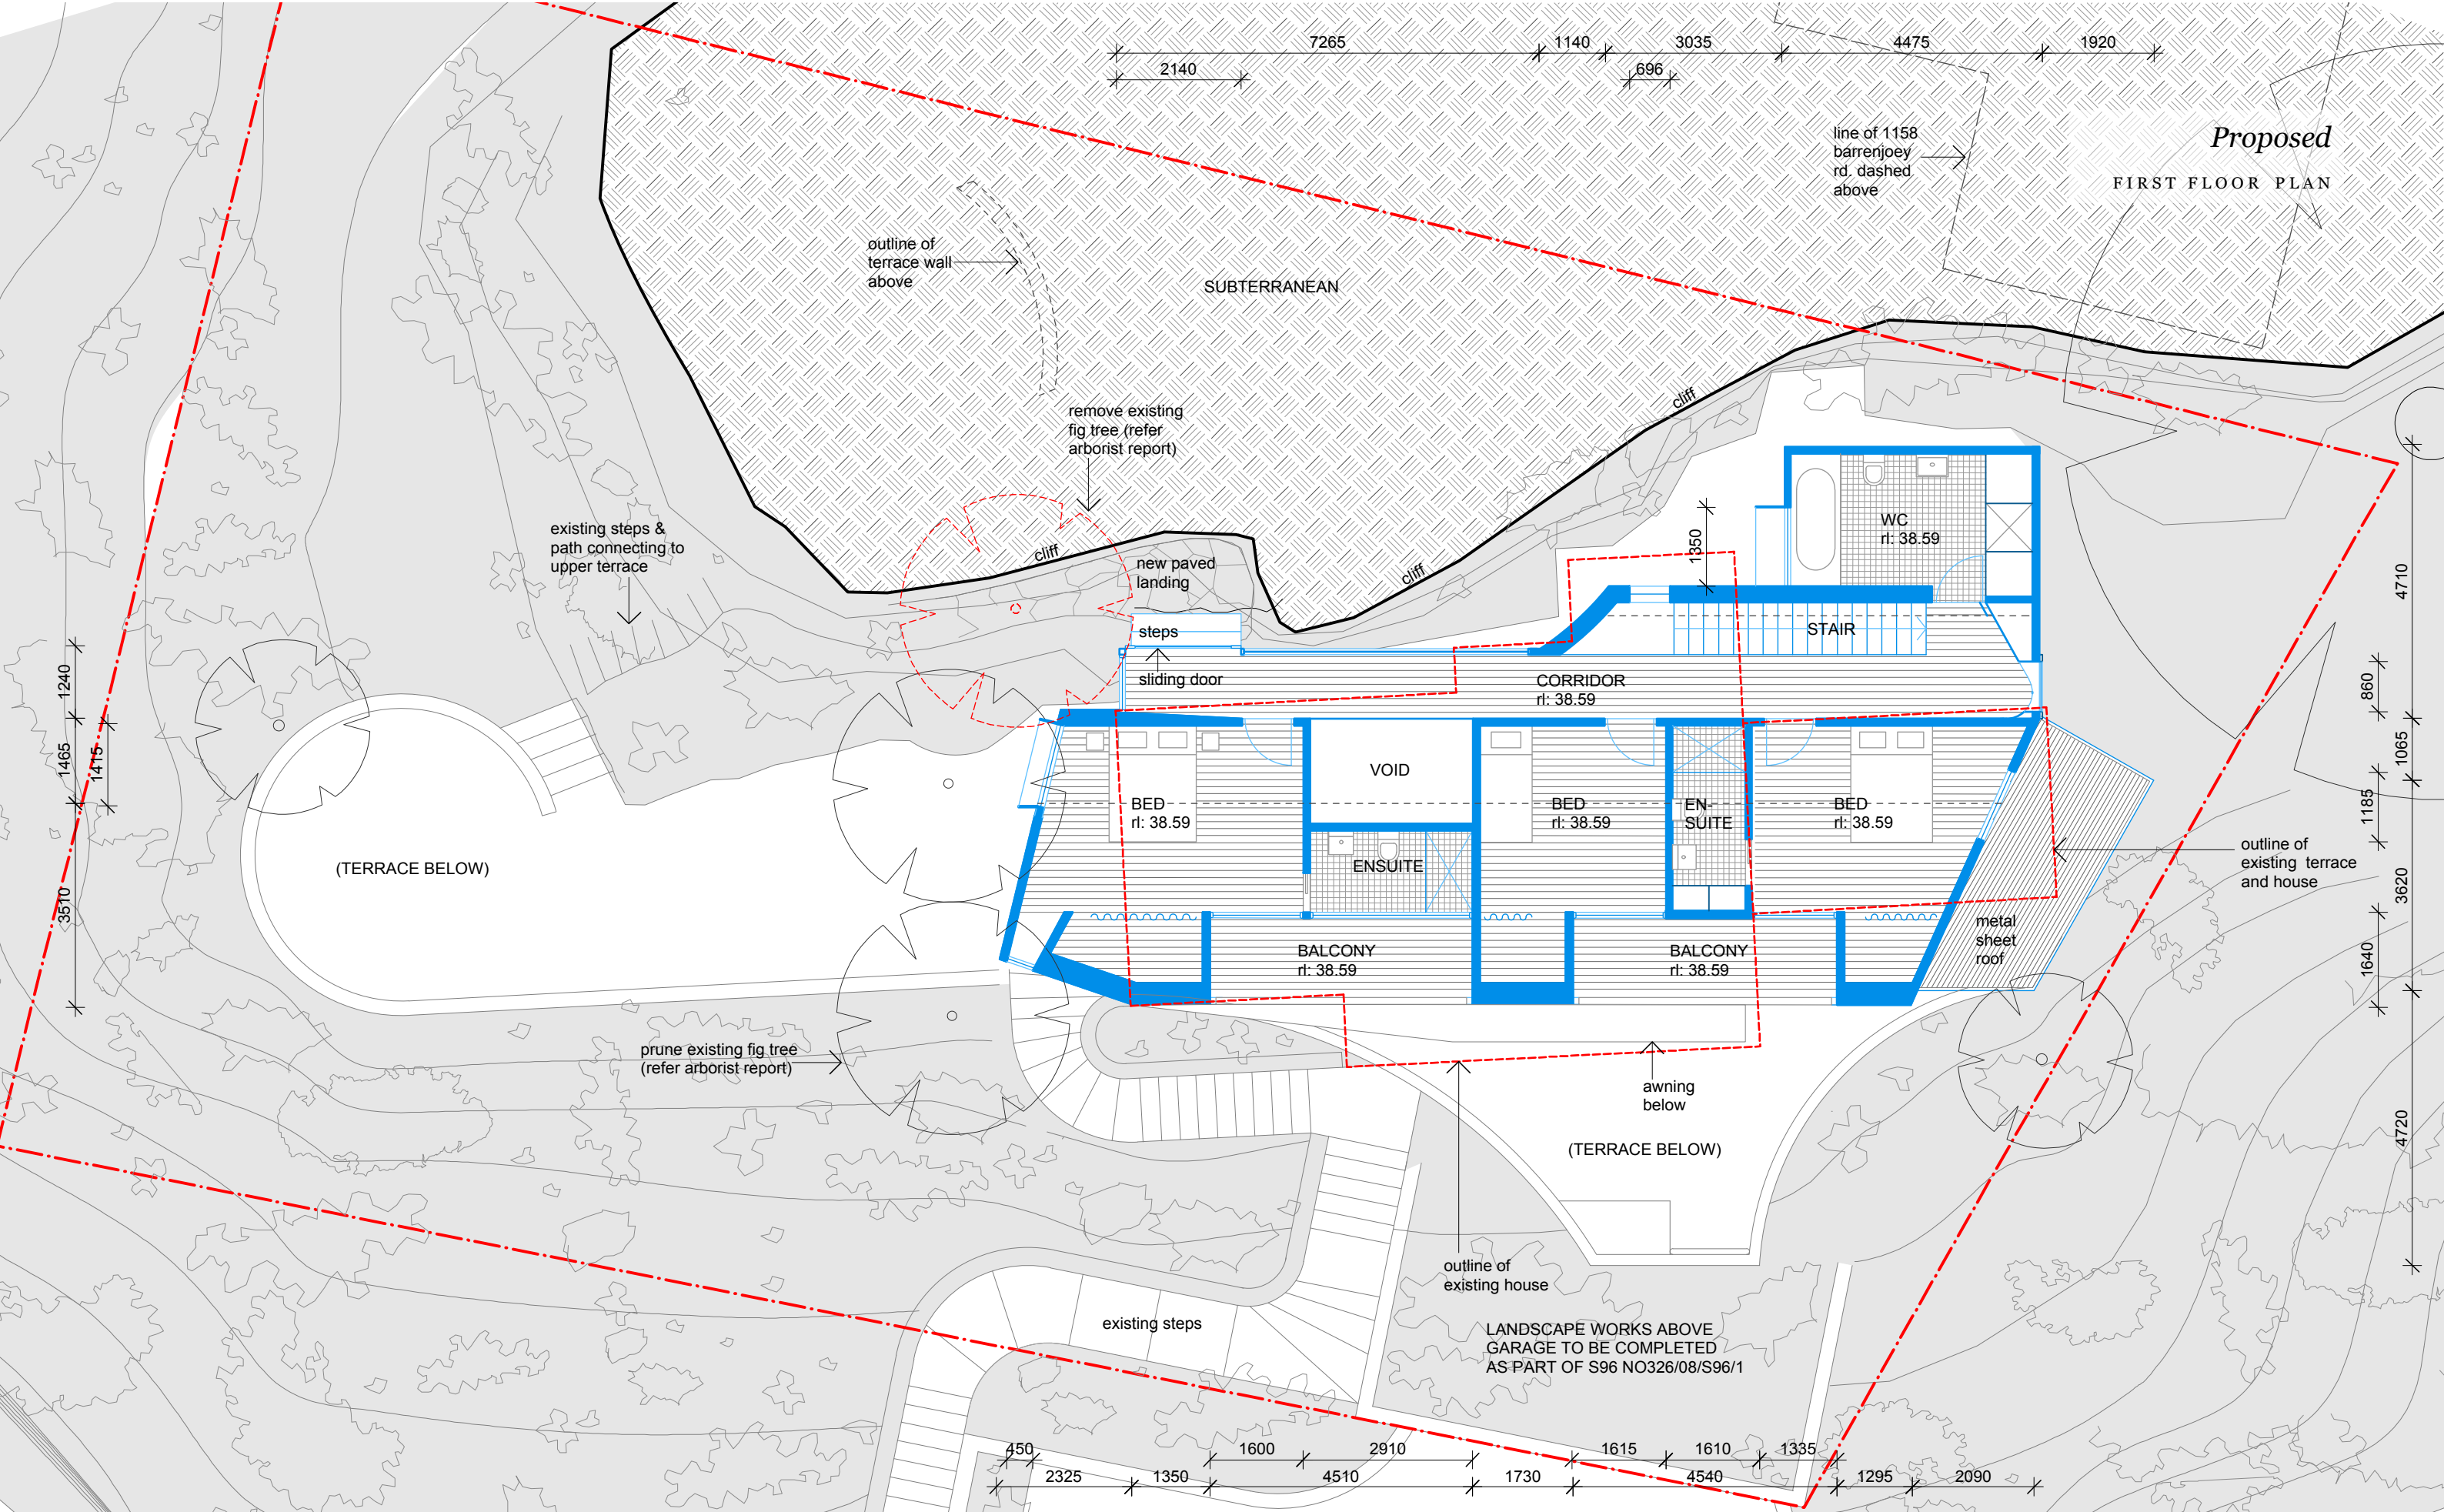

benn + penna architecture

Level 1, 123 Harris St.
Pyrmont NSW 2009
Australia

P. +61 2 9518 9900
W. www.bennandpenna.com
E. info@bennandpenna.com

REVISIONS	Rev. A	03.11.15	FOR PLANNERS REVIEW
	Rev. B	21.12.15	DEVELOPMENT APPLICATION
	Rev. C		
	Rev. D		
	Rev. E		


CLIENT
Mr R & I Benn

PROJECT
1156 Barrenjoey Rd, Palm Beach

1501-P-04 rev.B



SCALE
1:100 @ A3

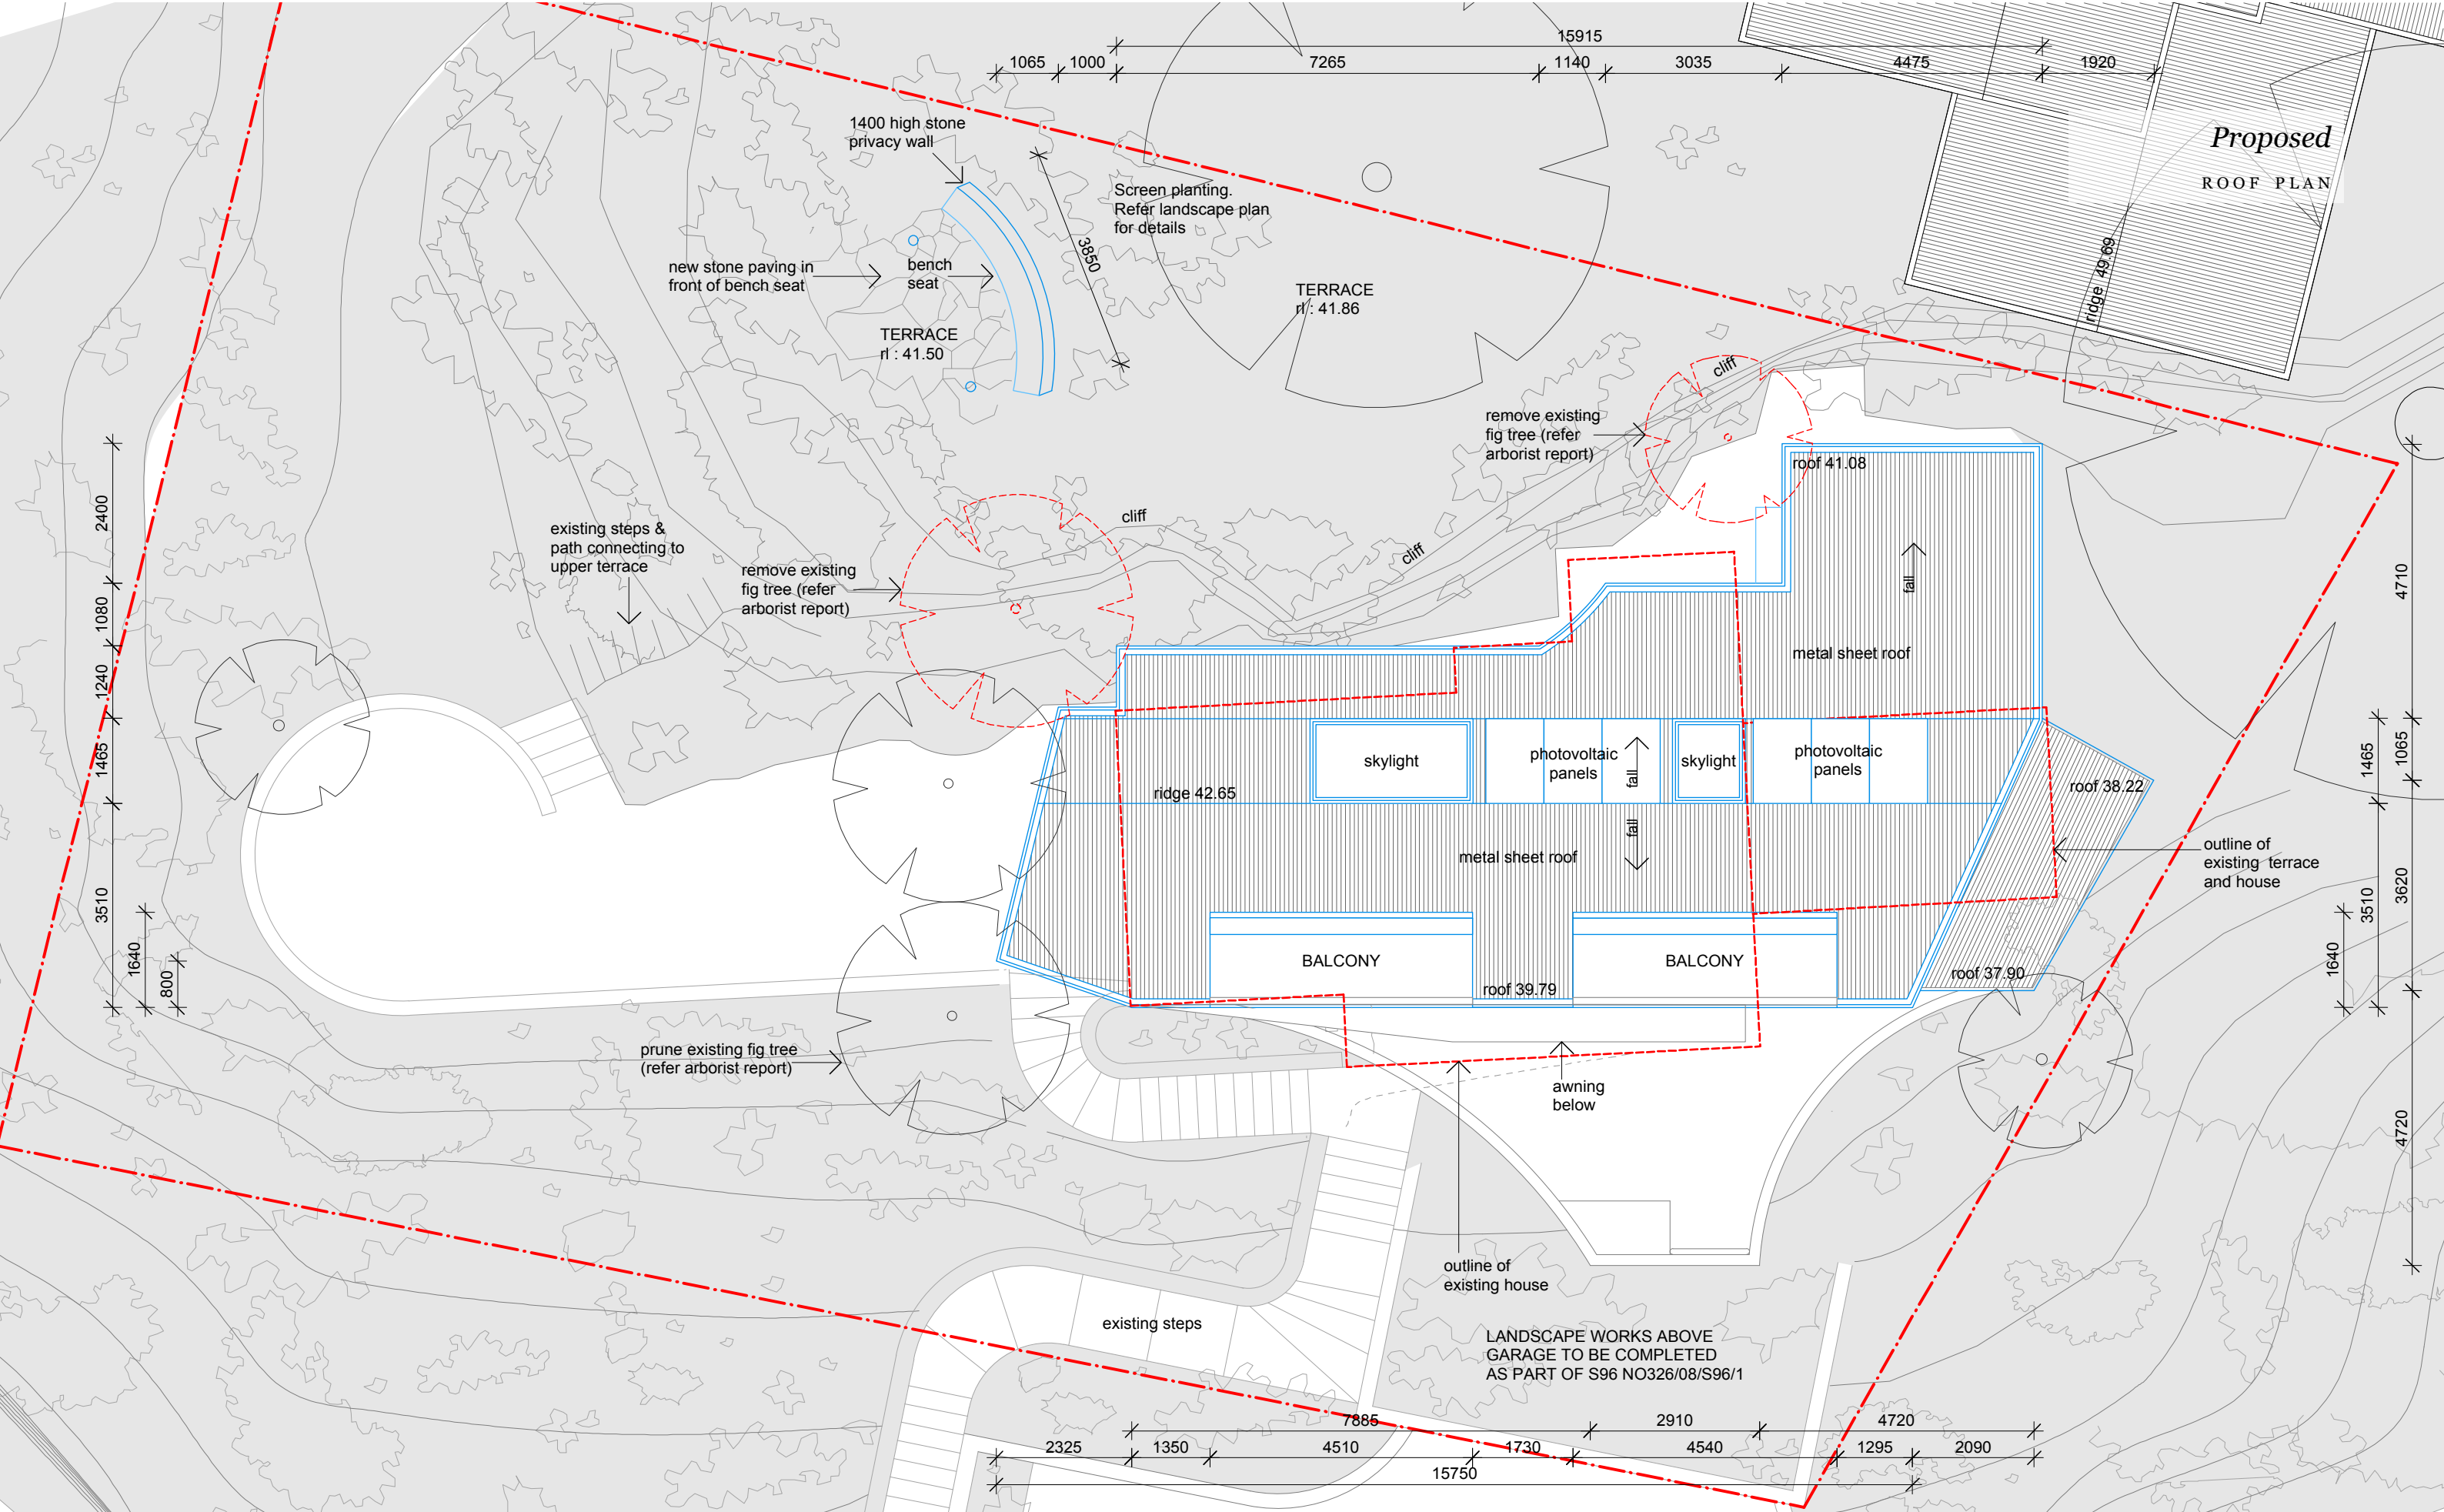

benn + penna architecture

Level 1, 123 Harris St.
Pyrmont NSW 2009
Australia

P. +61 2 9518 9900
W. www.bennandpenna.com
E. info@bennandpenna.com

REVISIONS	Rev. A	03.11.15	FOR PLANNERS REVIEW
	Rev. B	21.12.15	DEVELOPMENT APPLICATION
	Rev. C		
	Rev. D		
	Rev. E		


CLIENT
Mr R & I Benn

PROJECT
1156 Barrenjoey Rd, Palm Beach

1501-P-05 rev.B



SCALE
1:100 @ A3

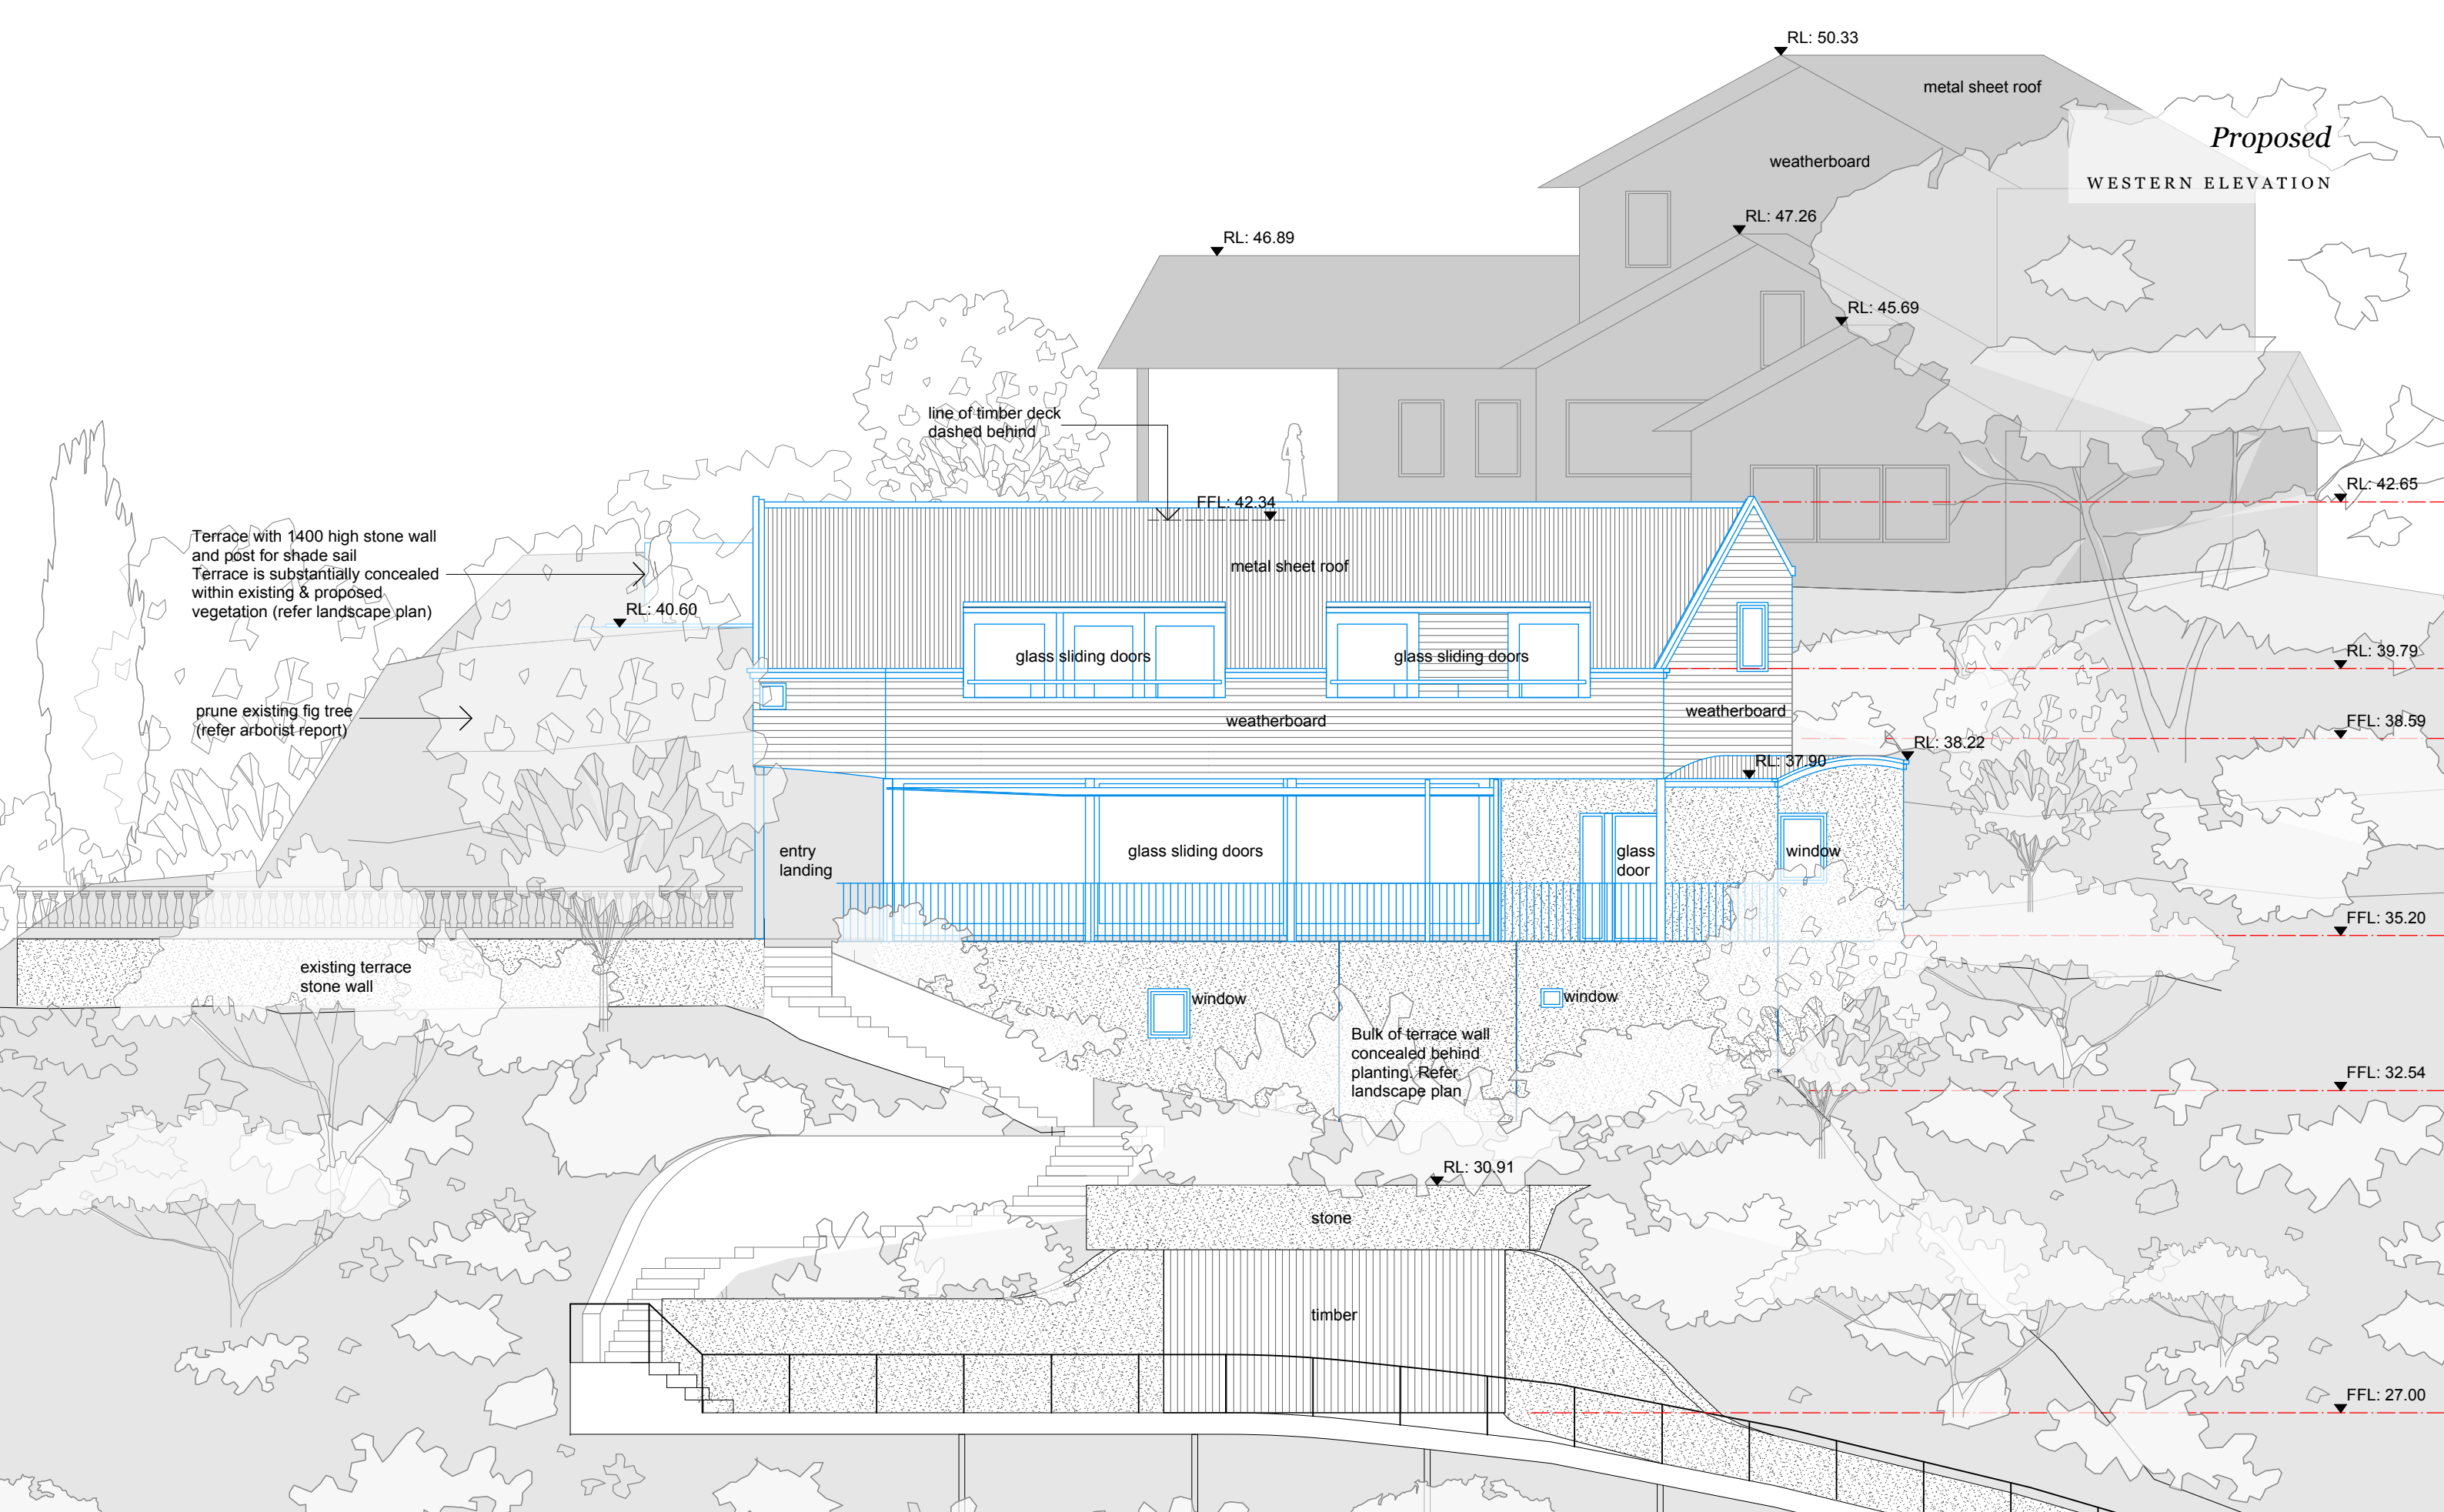

benn + penna architecture

Level 1, 123 Harris St.
Pymont NSW 2009
Australia

P. +61 2 9518 9900
W. www.bennandpenna.com
E. info@bennandpenna.com

REVISIONS

Rev. A	03.11.15	FOR PLANNERS REVIEW
Rev. B	21.12.15	DEVELOPMENT APPLICATION
Rev. C		
Rev. D		
Rev. E		

CLIENT

Mr R & I Benn

PROJECT


1156 Barrenjoey Rd, Palm Beach

1501-P-06 rev.B

NORTH



SCALE
1:100 @ A3

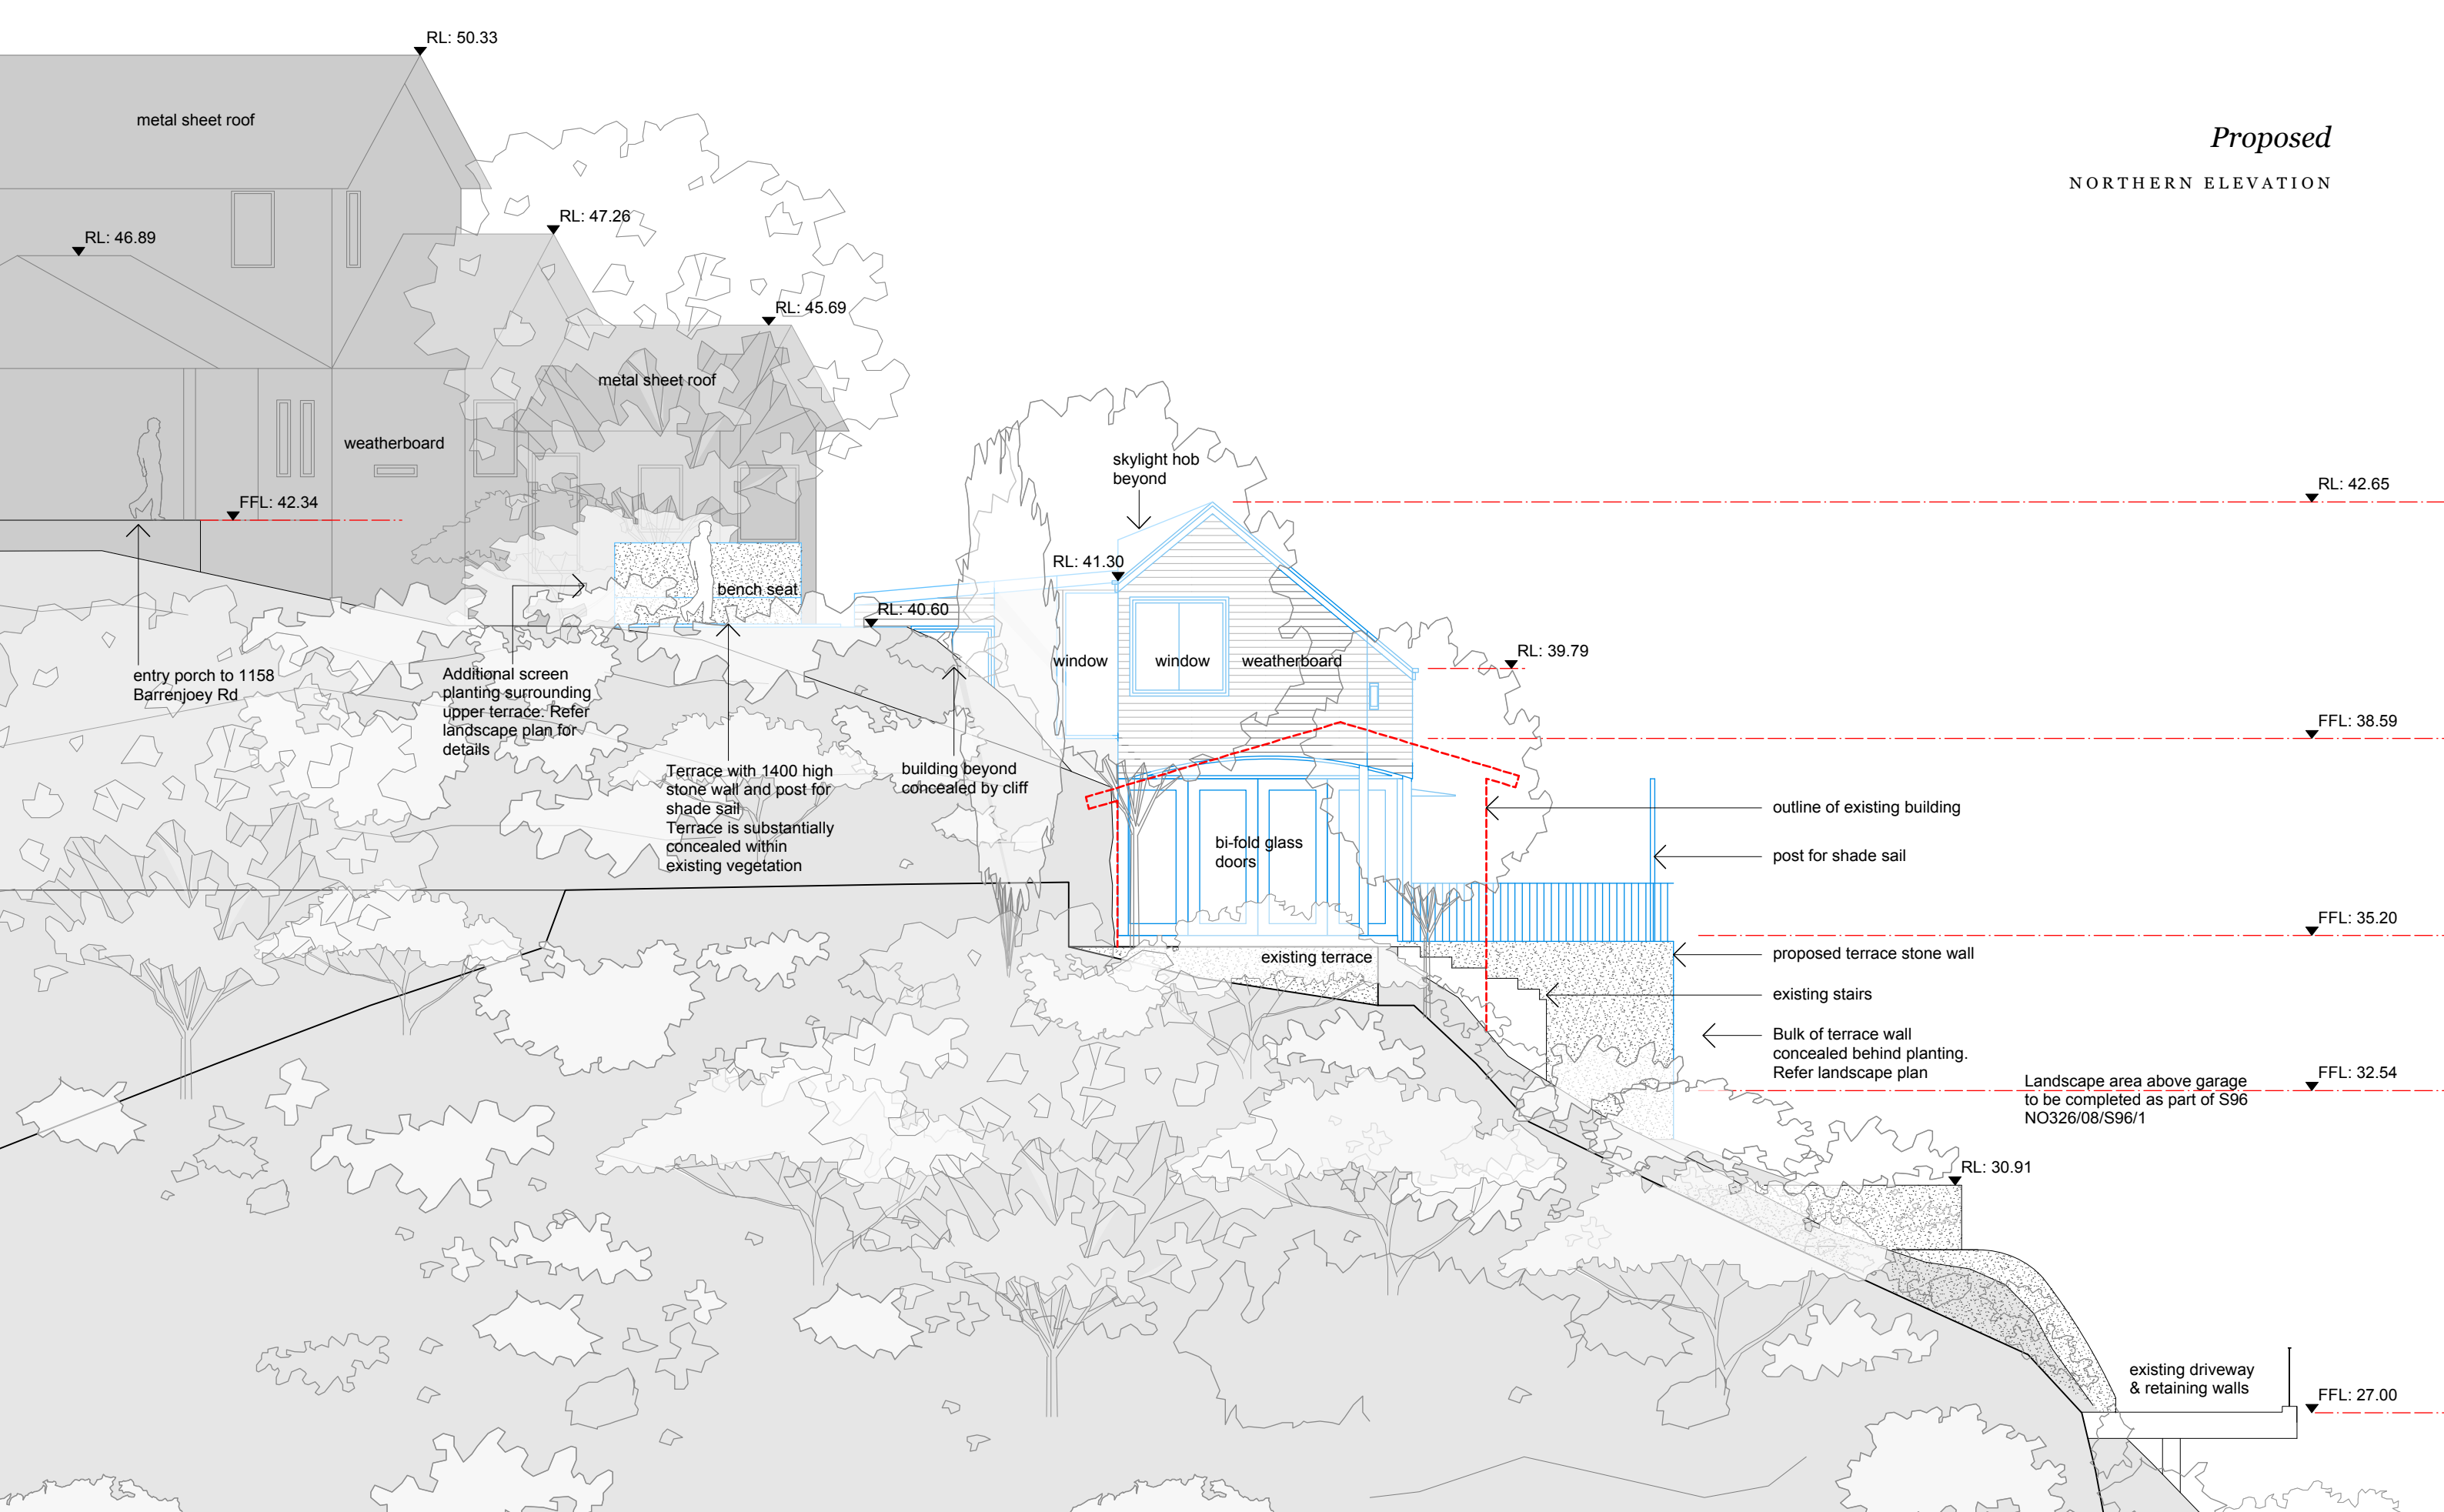

benn + penna architecture

Level 1, 123 Harris St.
Pyrmont NSW 2009
Australia

P. +61 2 9518 9900
W. www.bennandpenna.com
E. info@bennandpenna.com

REVISIONS

Rev. A	03.11.15	FOR PLANNERS REVIEW
Rev. B	21.12.15	DEVELOPMENT APPLICATION
Rev. C		
Rev. D		
Rev. E		

CLIENT

Mr R & I Benn

PROJECT

1156 Barrenjoey Rd, Palm Beach


1501-P-07 rev.B

NORTH



SCALE

1:100 @ A3

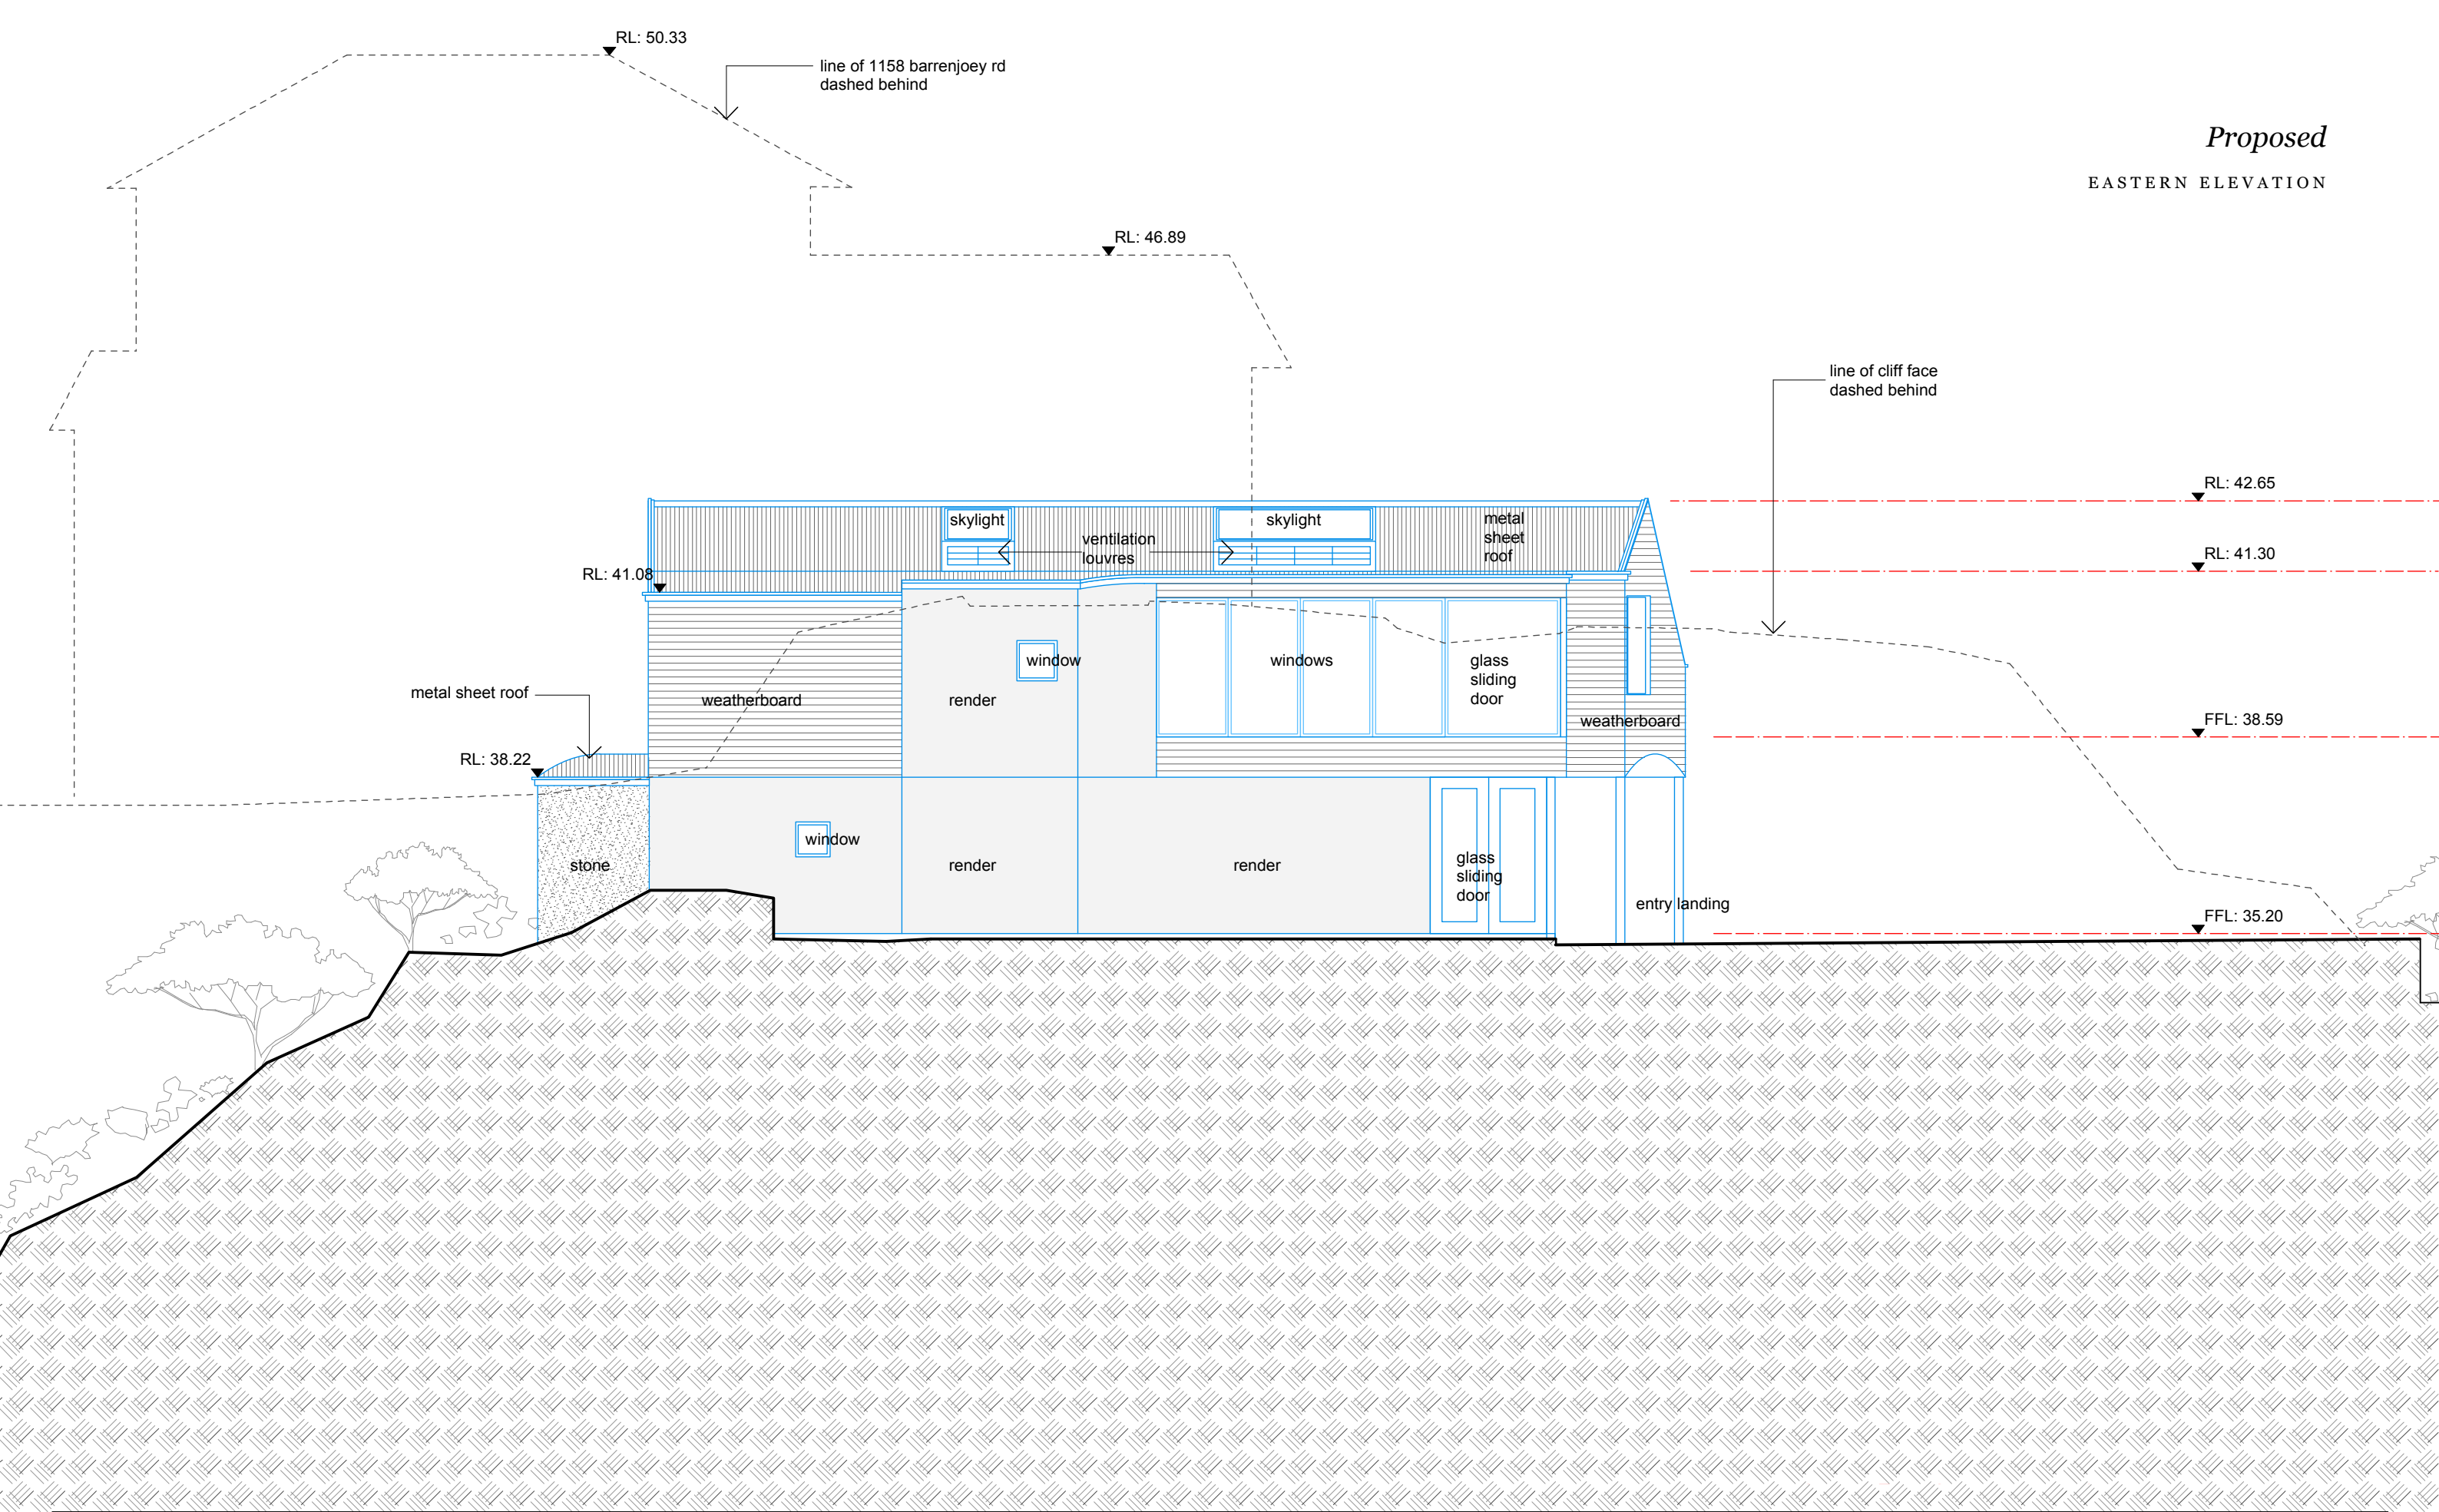

benn + penna architecture

Level 1, 123 Harris St.
Pyrmont NSW 2009
Australia

P. +61 2 9518 9900
W. www.bennandpenna.com
E. info@bennandpenna.com

REVISIONS			
Rev. A	03.11.15	FOR PLANNERS REVIEW	
Rev. B	21.12.15	DEVELOPMENT APPLICATION	
Rev. C			
Rev. D			
Rev. E			


CLIENT
Mr R & I Benn

PROJECT
1156 Barrenjoey Rd, Palm Beach

1501-P-08 rev.B

NORTH

SCALE
1:100 @ A3

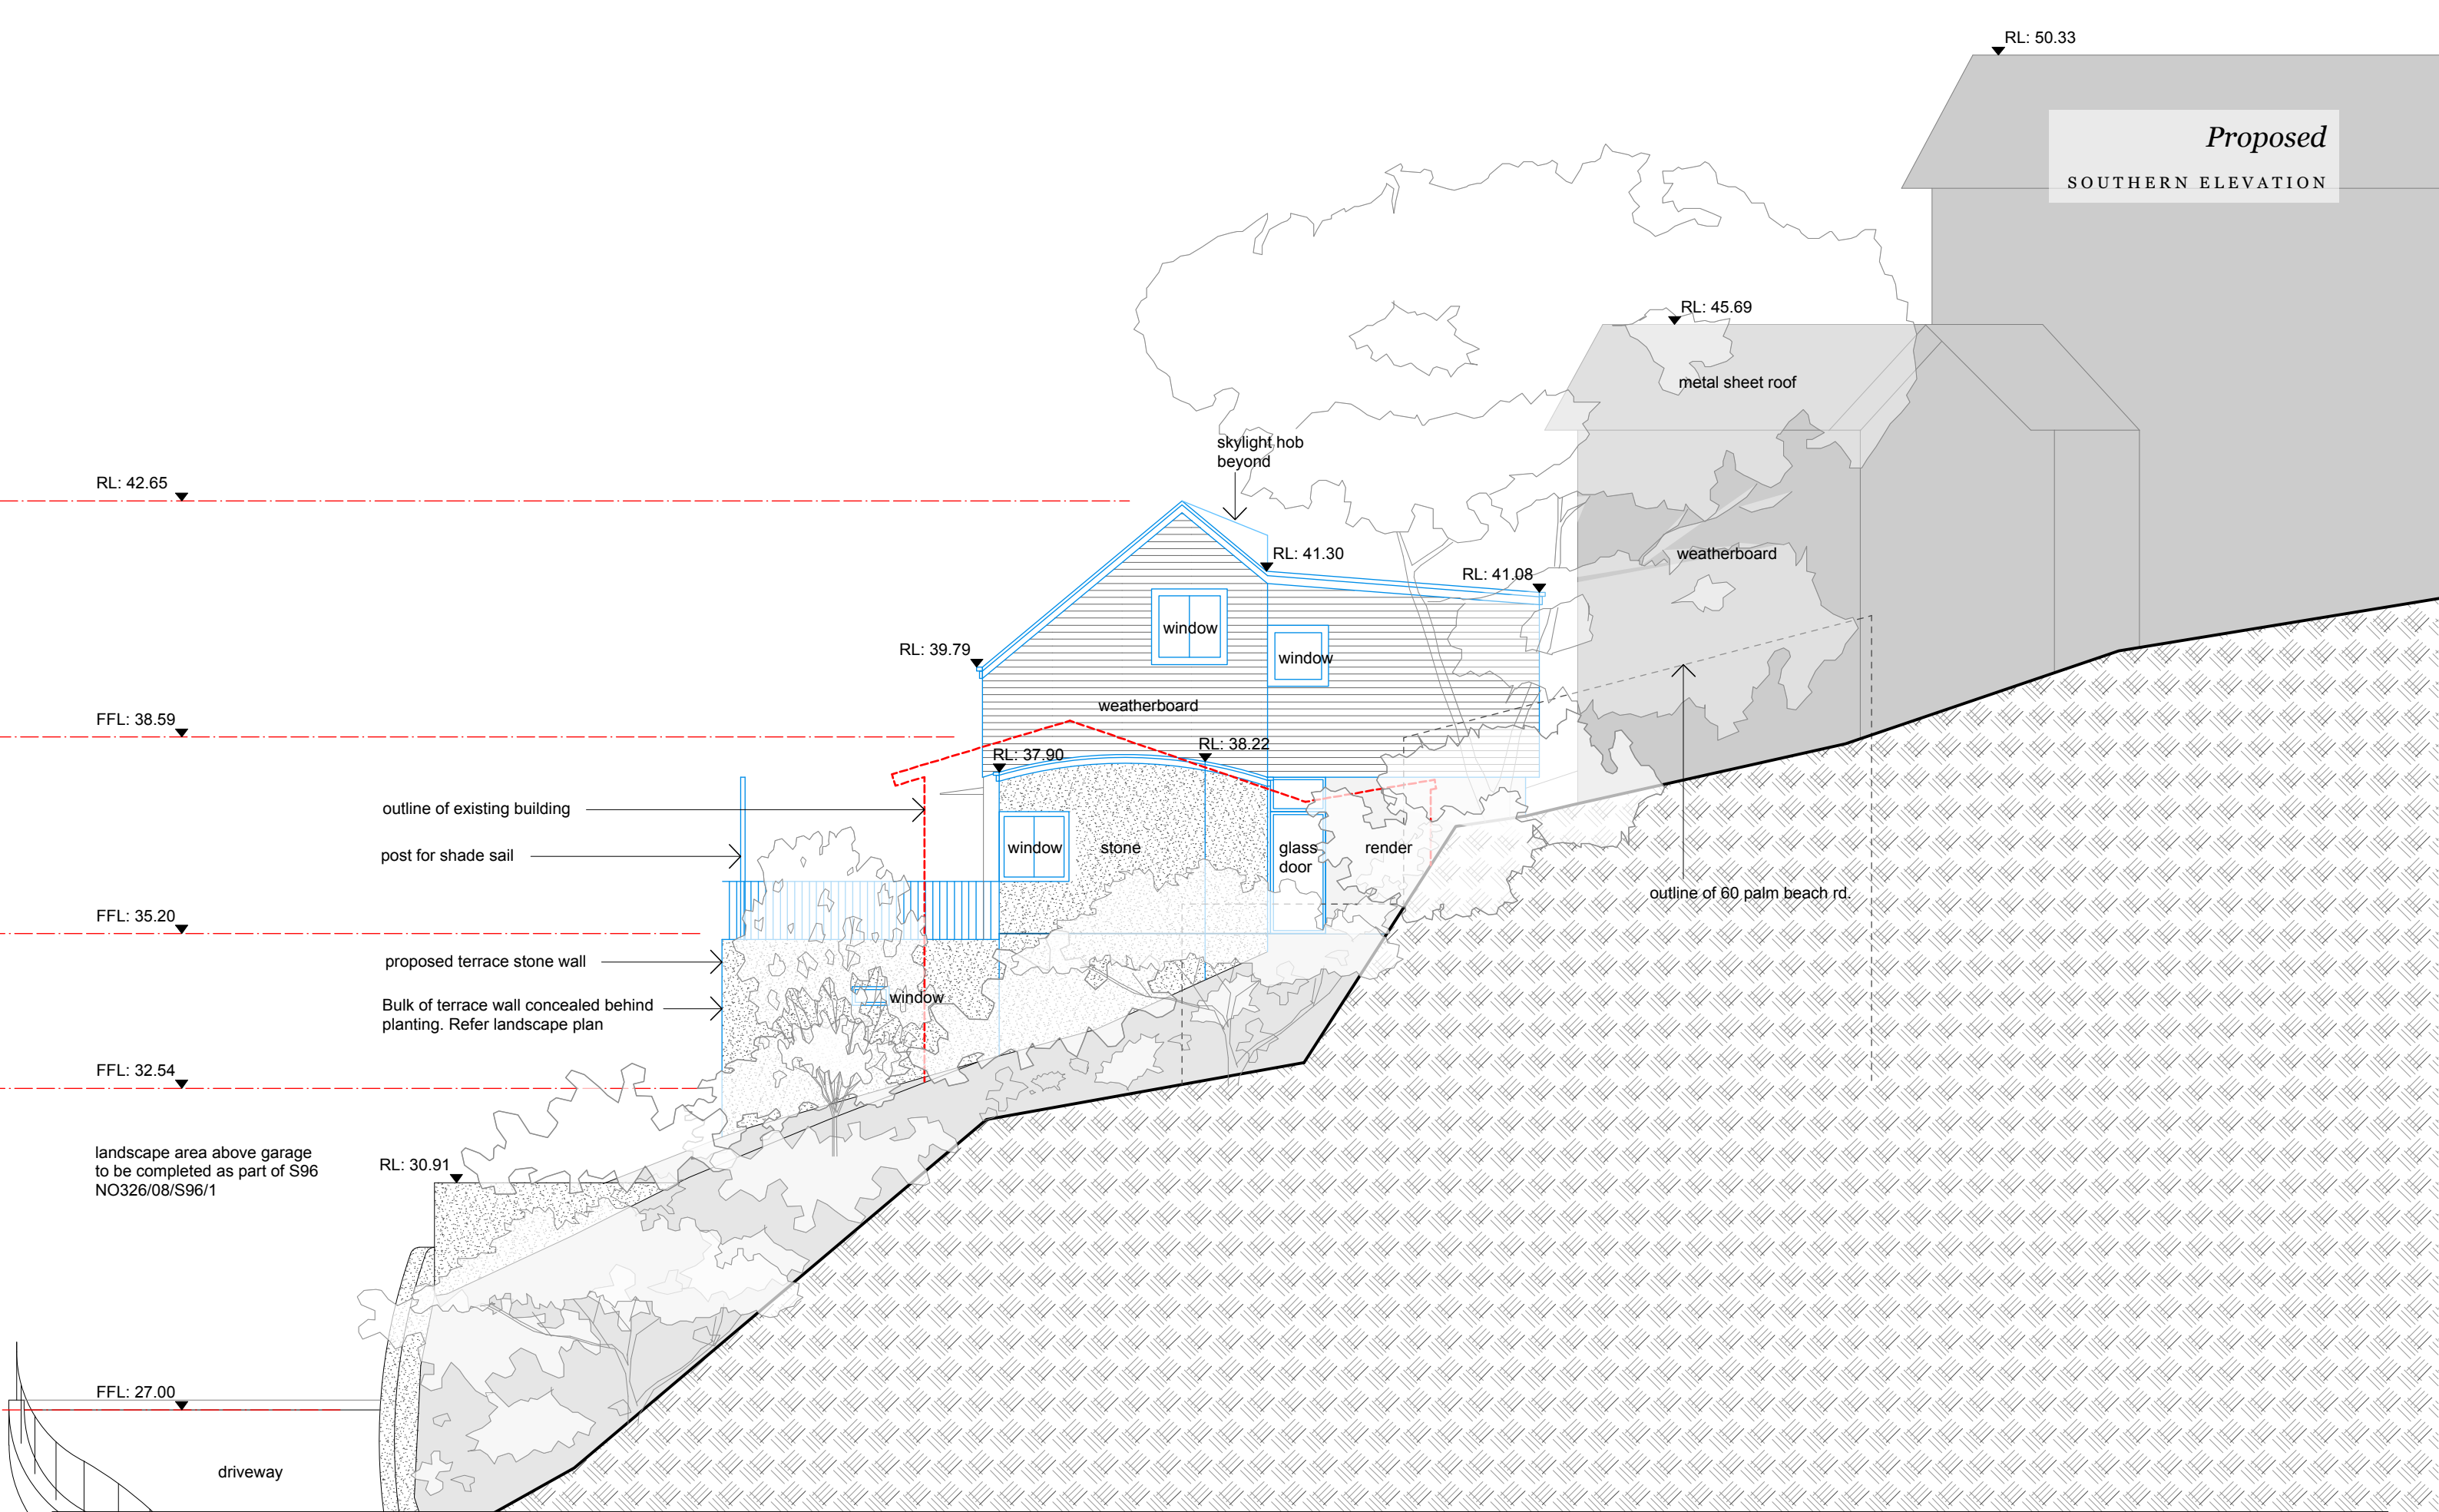

benn + penna architecture

Level 1, 123 Harris St.
Pymont NSW 2009
Australia

P. +61 2 9518 9900
W. www.bennandpenna.com
E. info@bennandpenna.com

REVISIONS			
Rev. A	03.11.15	FOR PLANNERS REVIEW	
Rev. B	21.12.15	DEVELOPMENT APPLICATION	
Rev. C			
Rev. D			
Rev. E			

CLIENT
Mr R & I Benn

PROJECT
1156 Barrenjoey Rd, Palm Beach

1501-P-09 rev.B



SCALE
1:100 @ A3