


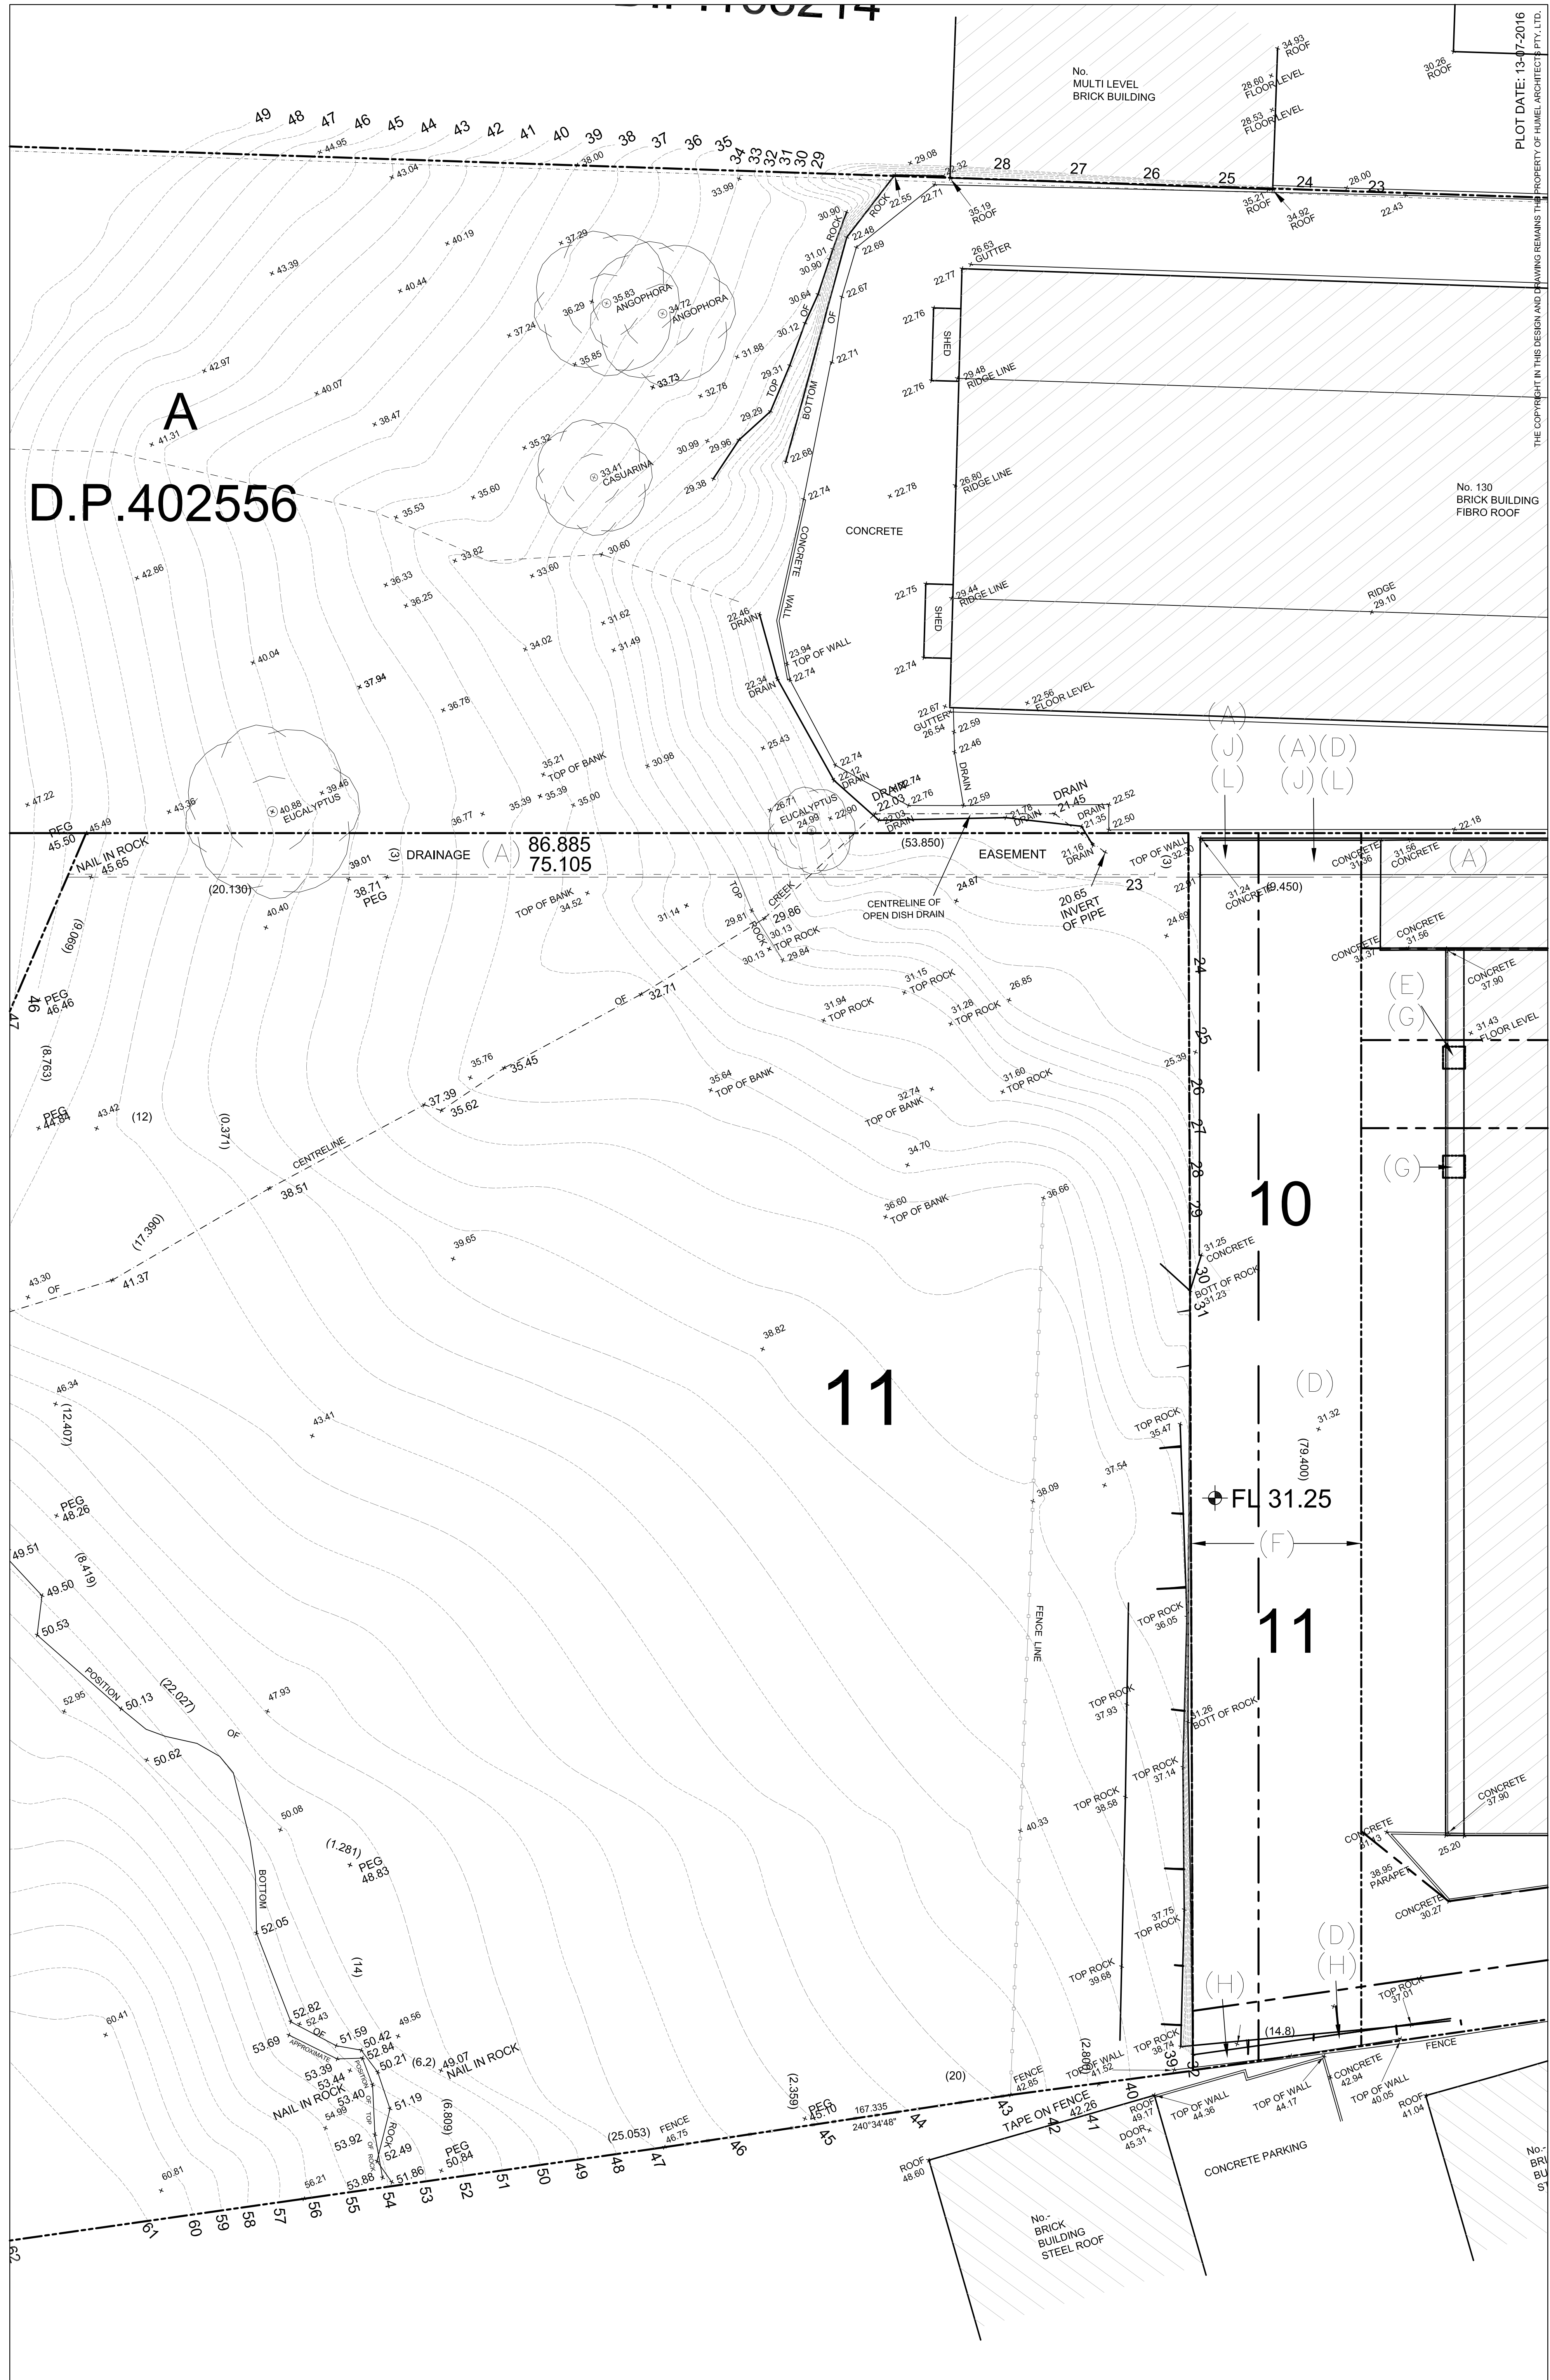

THE COPYRIGHT IN THIS DESIGN AND DRAWING REMAINS THE PROPERTY OF HUMEL ARCHITECTS PTY. LTD.

SCALE 1:200@A1	DATE JULY 2016
DRAWN DW	CHECKED BH

DRAWING NUMBER 2016.10	REV: A
SP1	

SHEET TITLE
SURVEY PLAN
CONCEPT PLAN

HUMEL
architects

P.O. Box 1866 Dee Why NSW 2099
T 61 2 9981 6511
F 61 2 9981 1913
E info@humel.com.au

PROJECT
PROPOSED INDUSTRIAL &
COMMERCIAL DEVELOPMENT AT
138 OLD PITTSWATER ROAD,
BROOKVALE, NSW 2100.

PROPRIETOR

[illegible]
