Construction Management Plan


1. Demolition

- Exiting tiles and bricks are to be re-cycled
- Existing doors and windows are to be removed and re-cycled
- Existing Hardwood bearers and joists are to be re-cycled.
- Existing sandstone to be re-cycled
- Existing sandstone flagging to be stored on site for future use.
- 2. Excavation
- Stockpile good soil on site for future landscape works.
- Remove clay or unsuitable soil
- 3. Site Storage Area

• Maintain existing driveway crossing and portion of existing driveway to the area designated as a storage zone on site.

• Concrete deliver + concrete pumps are to be located in this designated work zone.

• Locate skip in work zone only

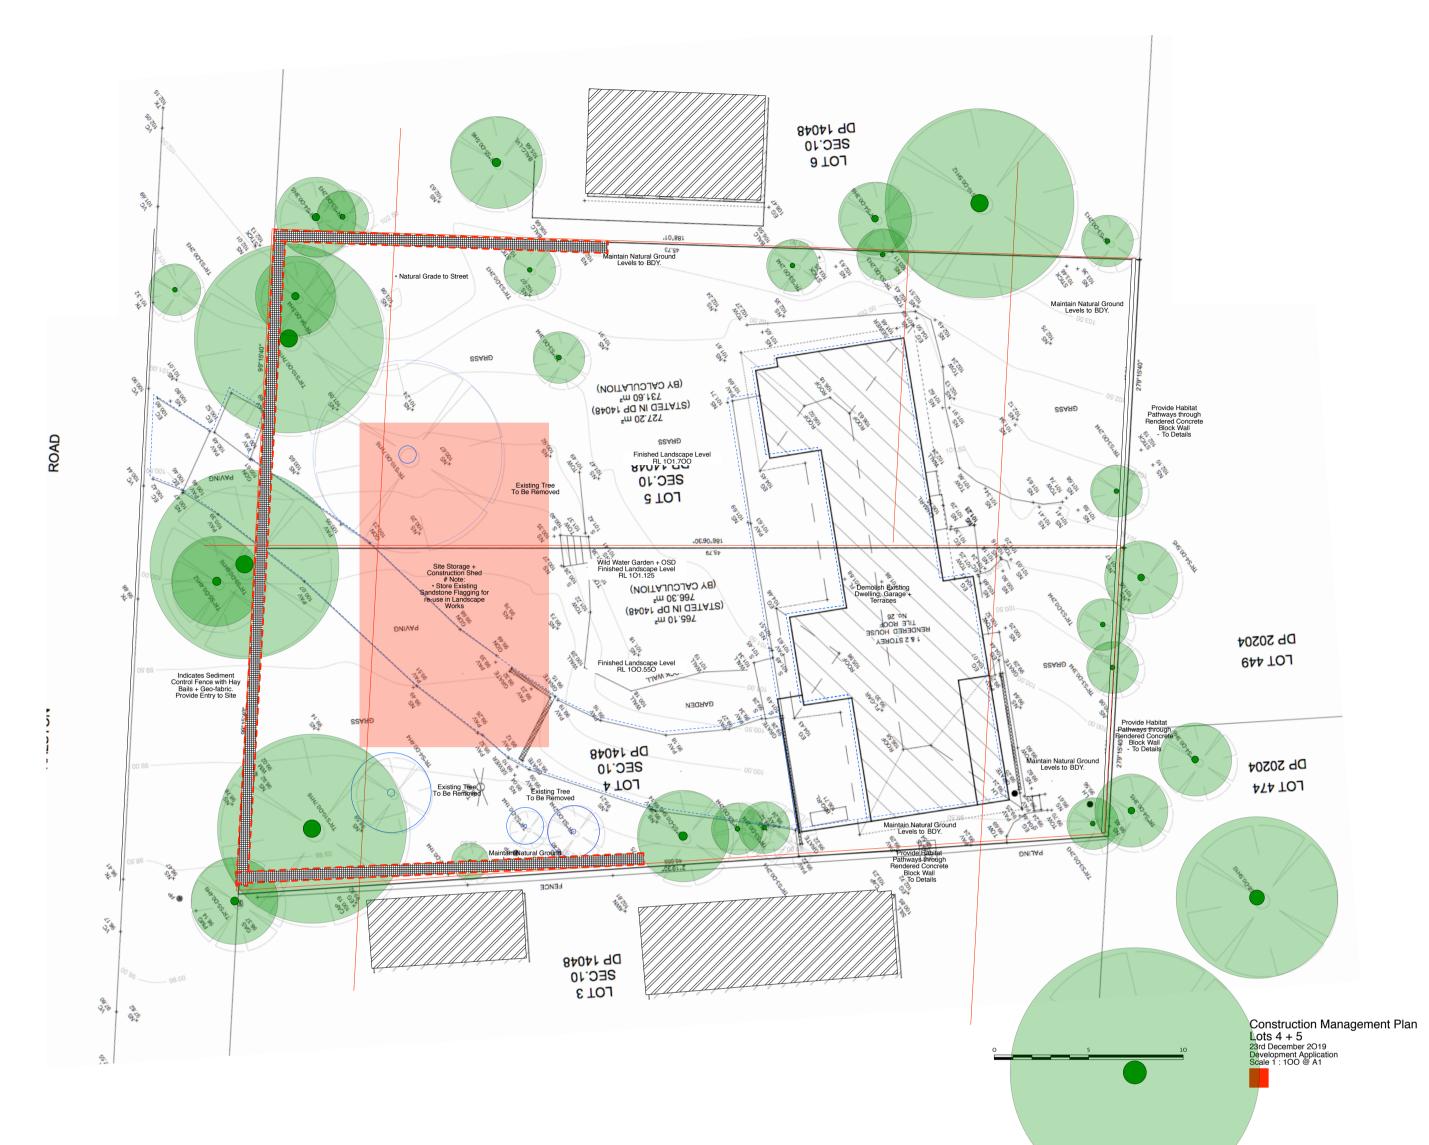



notes

•

677 TOJ

DP 20204

474 TOJ

living in landscapes of the palm beach ridge

26 Ralston Road, Palm Beach NSW Lots 4 + 5 for Tony + Georgina Nassif

stephen lesiuk

po box 30 palm beach nsw 2108 tel: 0414 468 186 email stephenlesiuk@mac.com

