
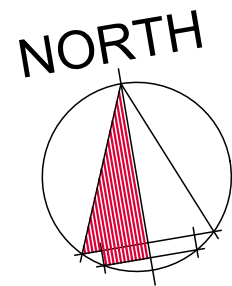


CORELLA
STREET
RESERVE

REAR YARD
21 WYADRA
AVENUE

ADJACENT
RESIDENCE
No.10

POOL FILTER EQUIPMENT
SOUNDPROOF ENCLOSURE

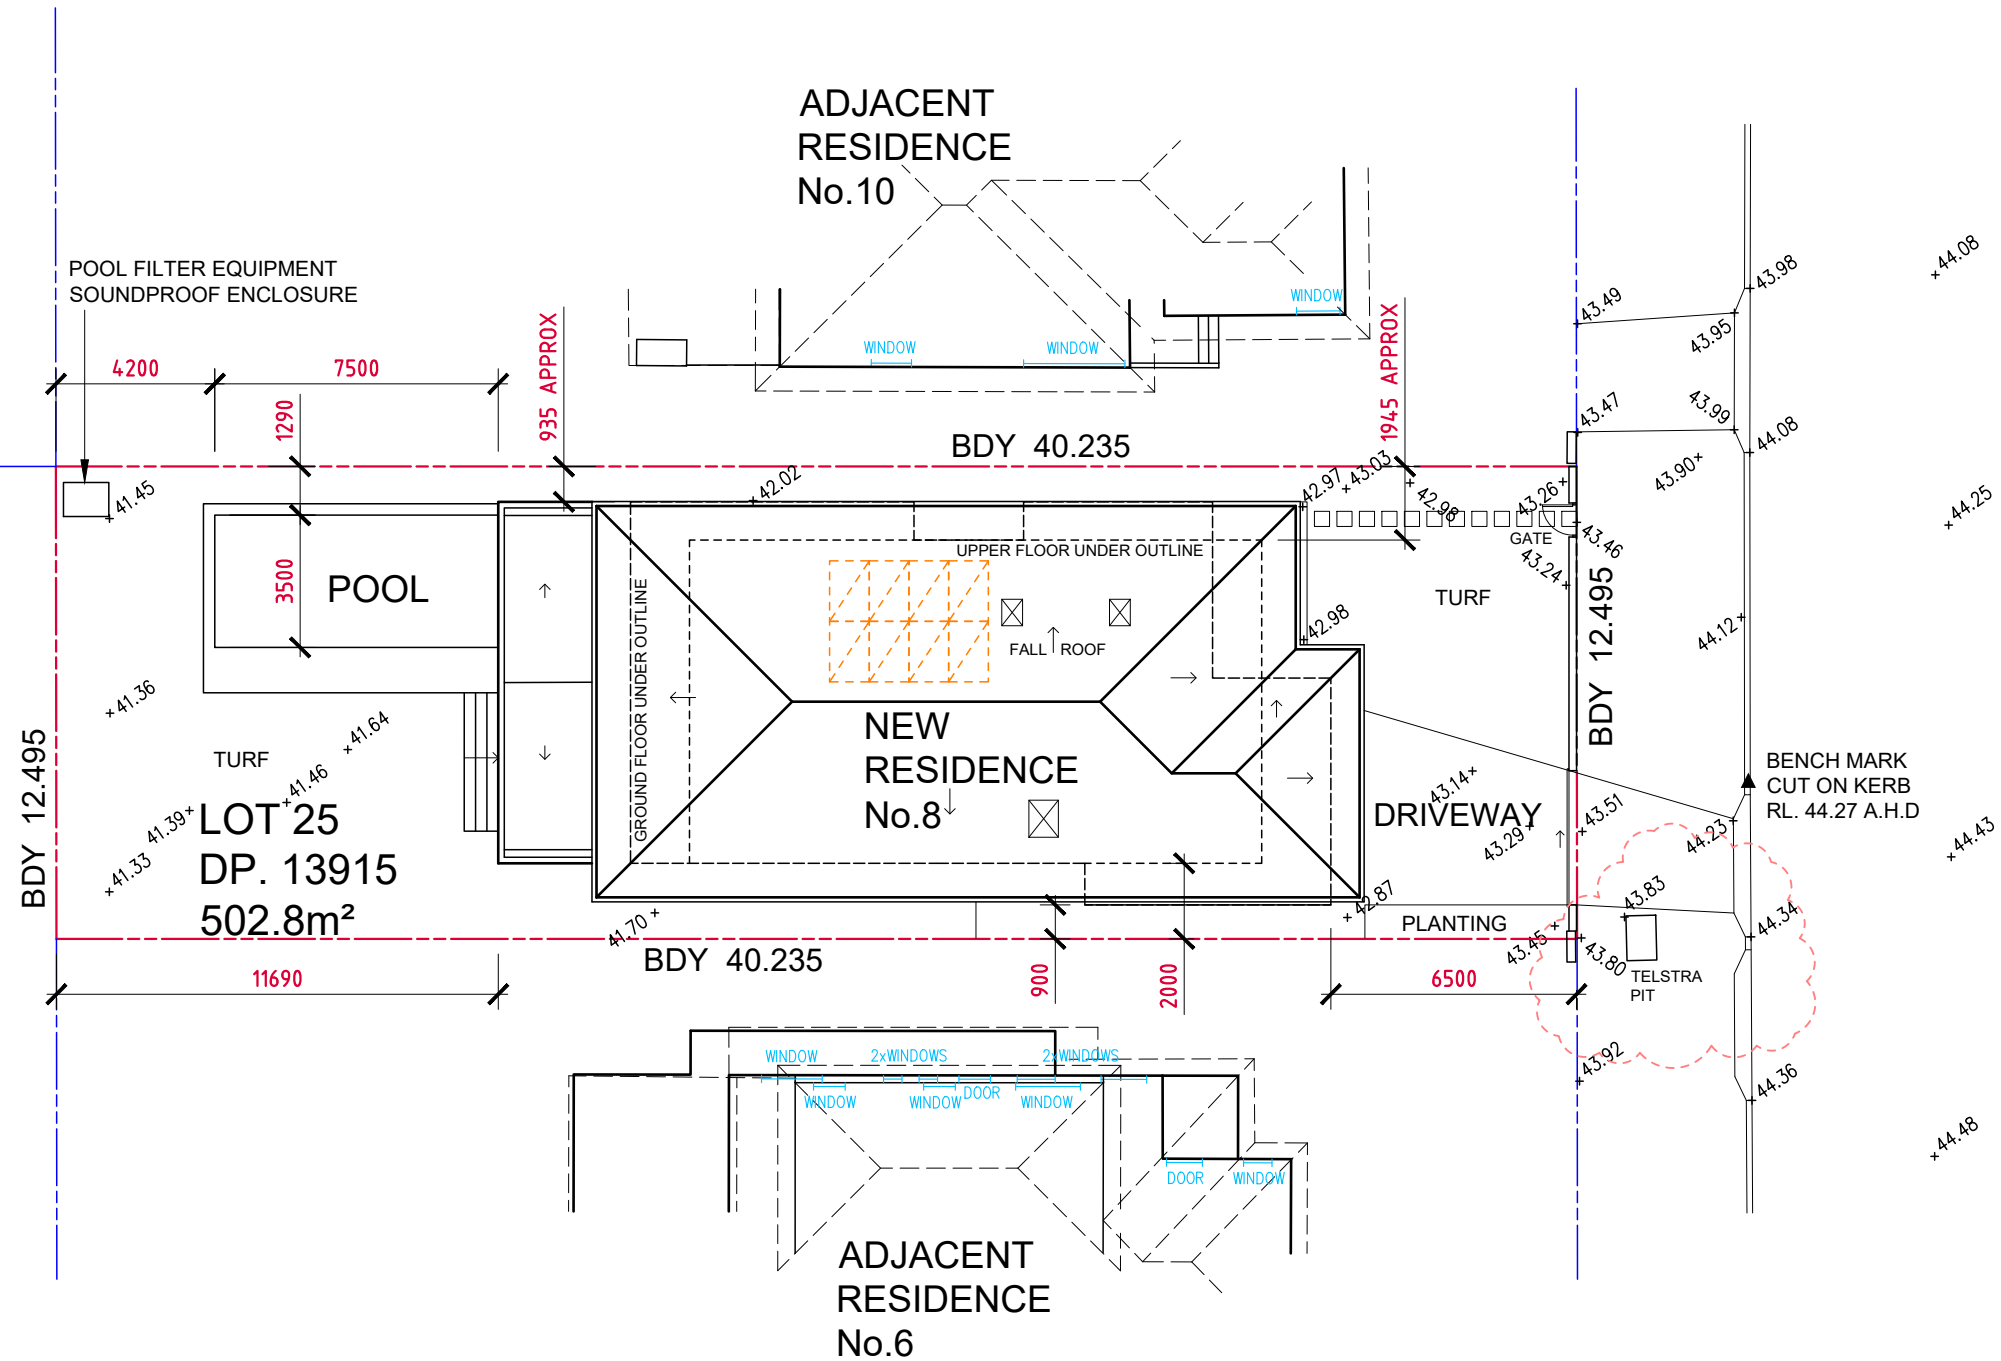


ALL SURVEY LEVELS TO AUSTRALIAN HEIGHT DATUM (AHD) FROM BEE
& LETHBRIDGE PTY LTD SURVEYORS. REF No.20986 DATED 30/04/2018

ISSUE
ISSUE


B
A

27/03/2019
03/10/2019

TELSTRA PIT ADDED
DA SUBMISSION

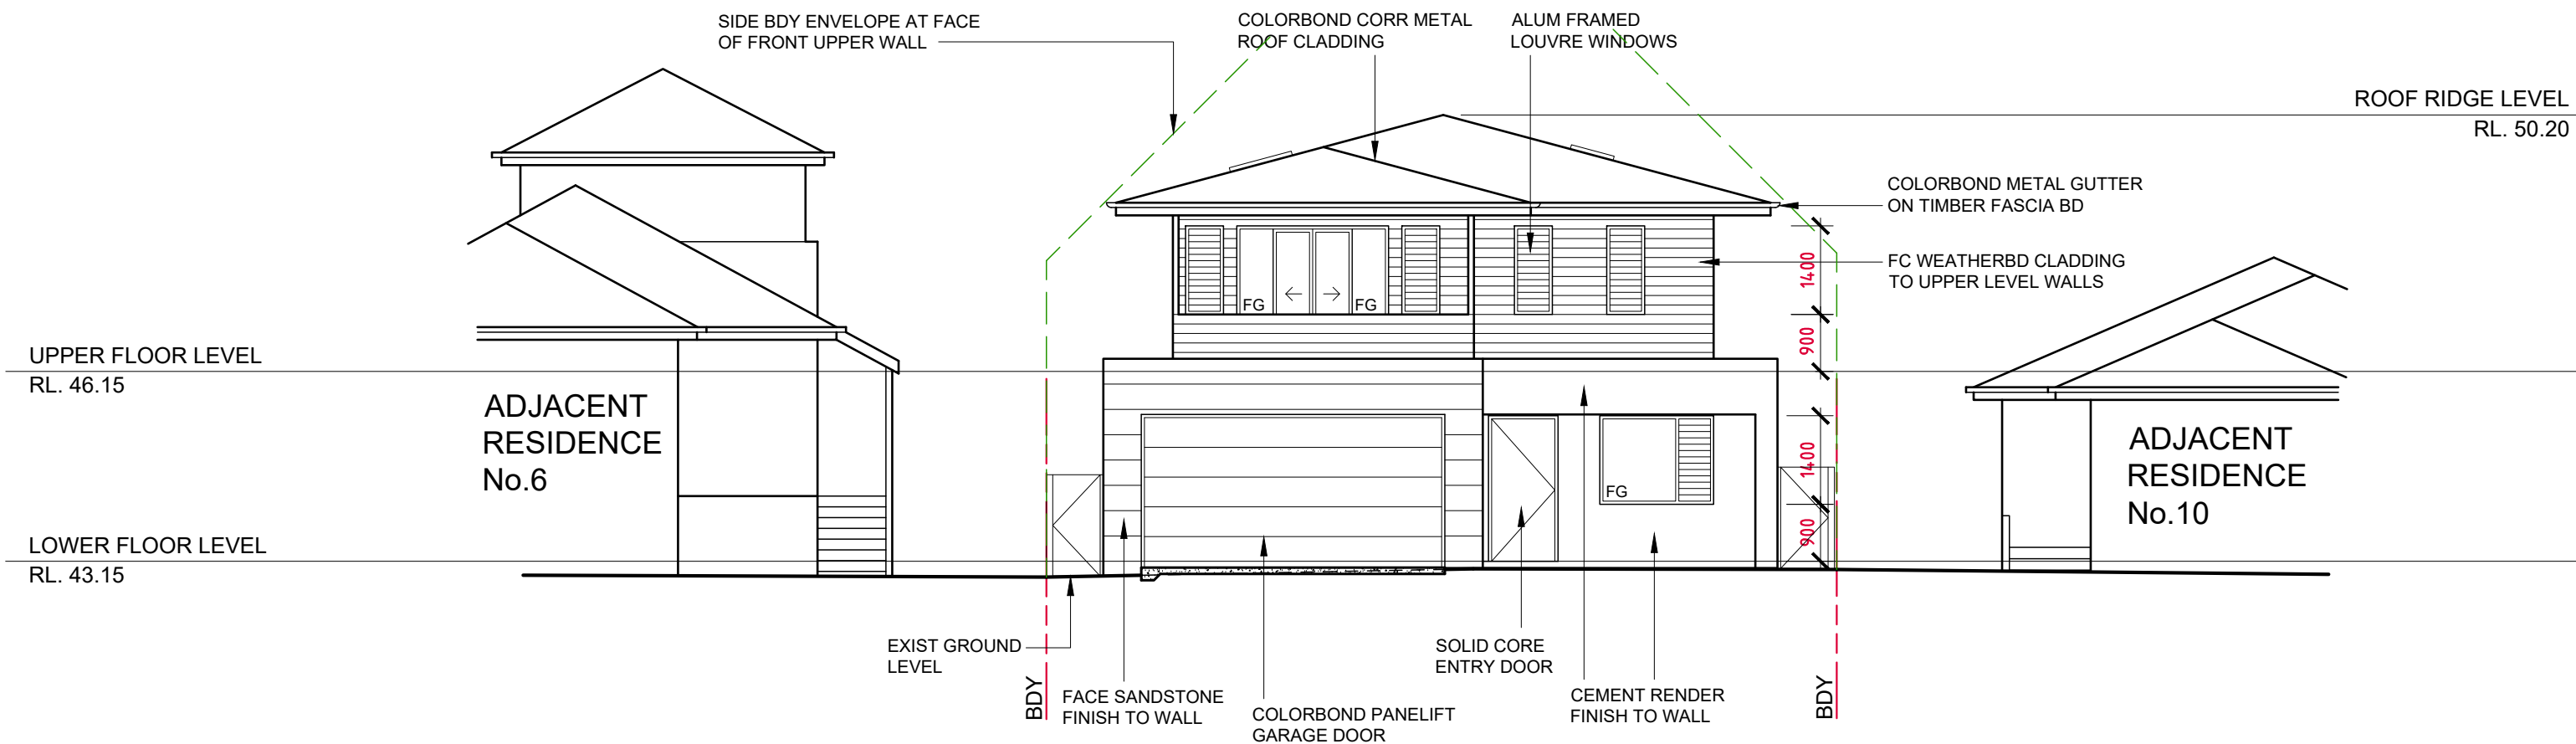

EAST ELEVATION

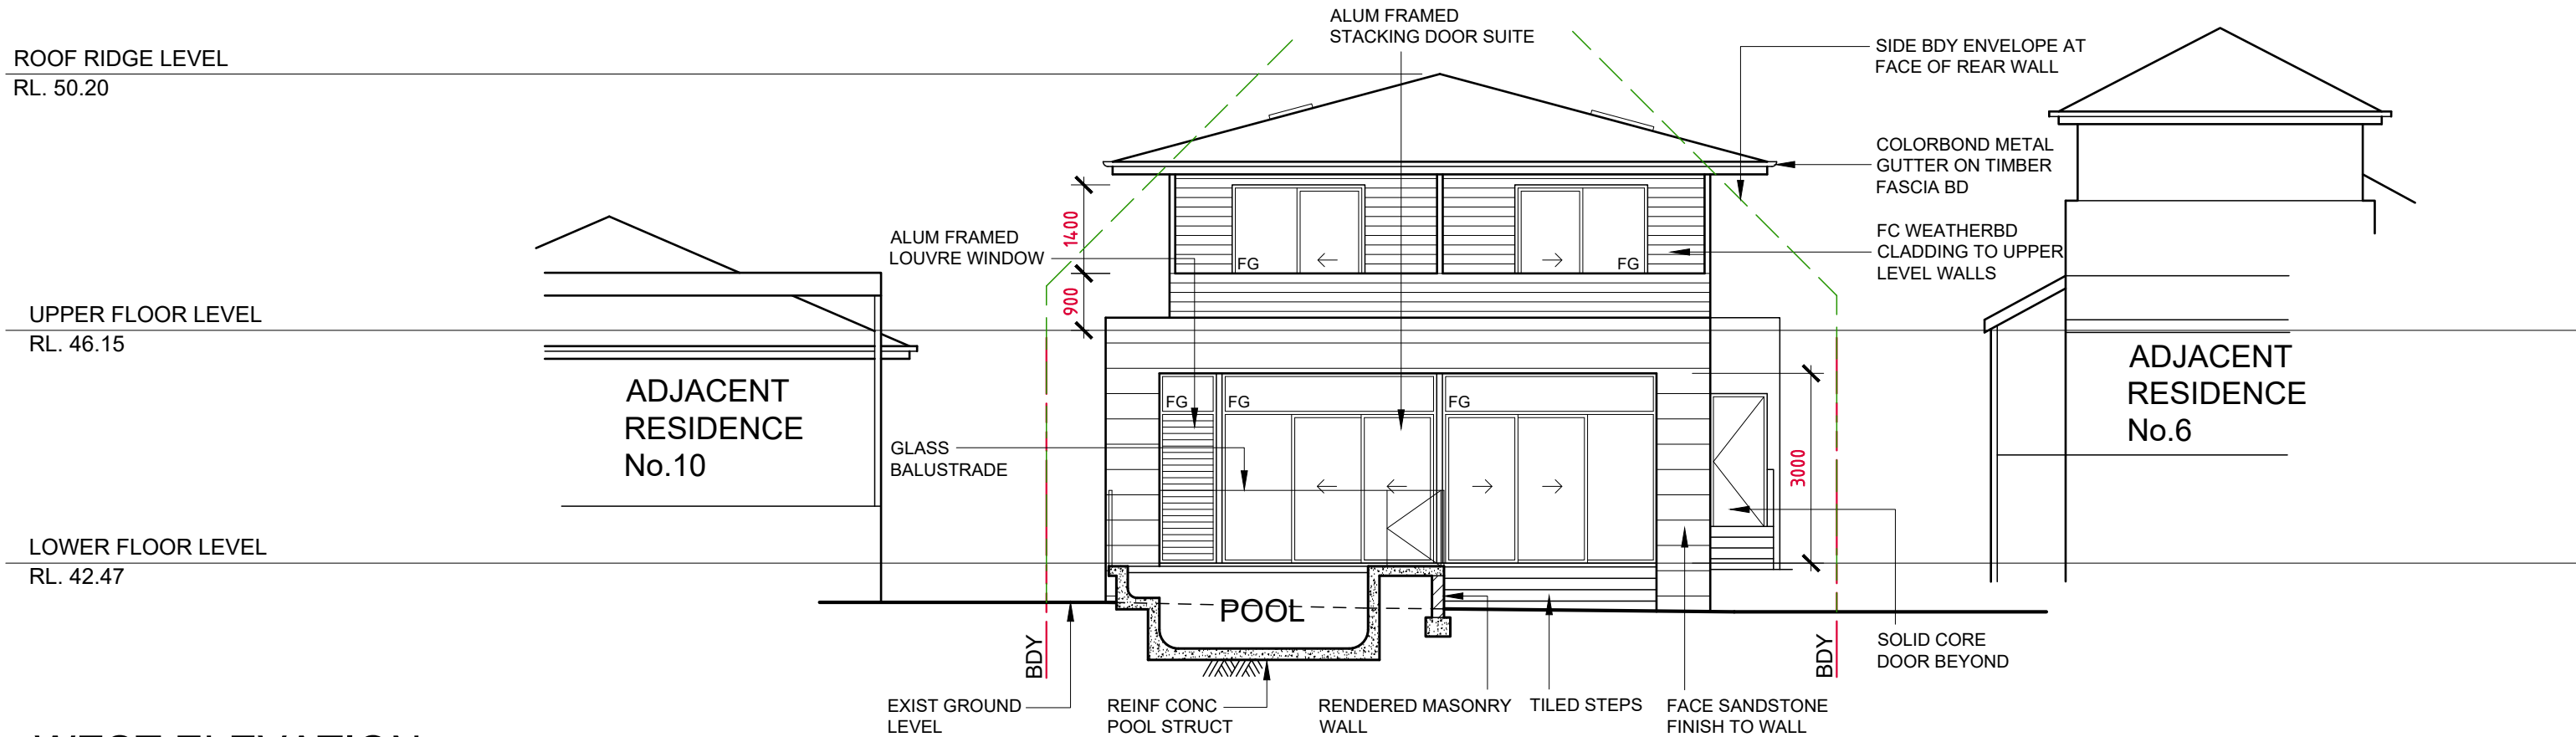

WEST ELEVATION