




ABN 52 159 137 907
 UNIT 16/429 THE BOULEVARDE, KIRRAWEE NSW 2232
 c/- PO Box 559, SUTHERLAND NSW 1499
 PH 1300 525 584 FAX (02) 9521 6315 MOB 0418 477 341
 Email: mail@terralinks.com.au

HAY STREET


22
 SECTION 12
 DP7392

21
 SECTION 12
 DP7392

20
 SECTION 12
 DP7392

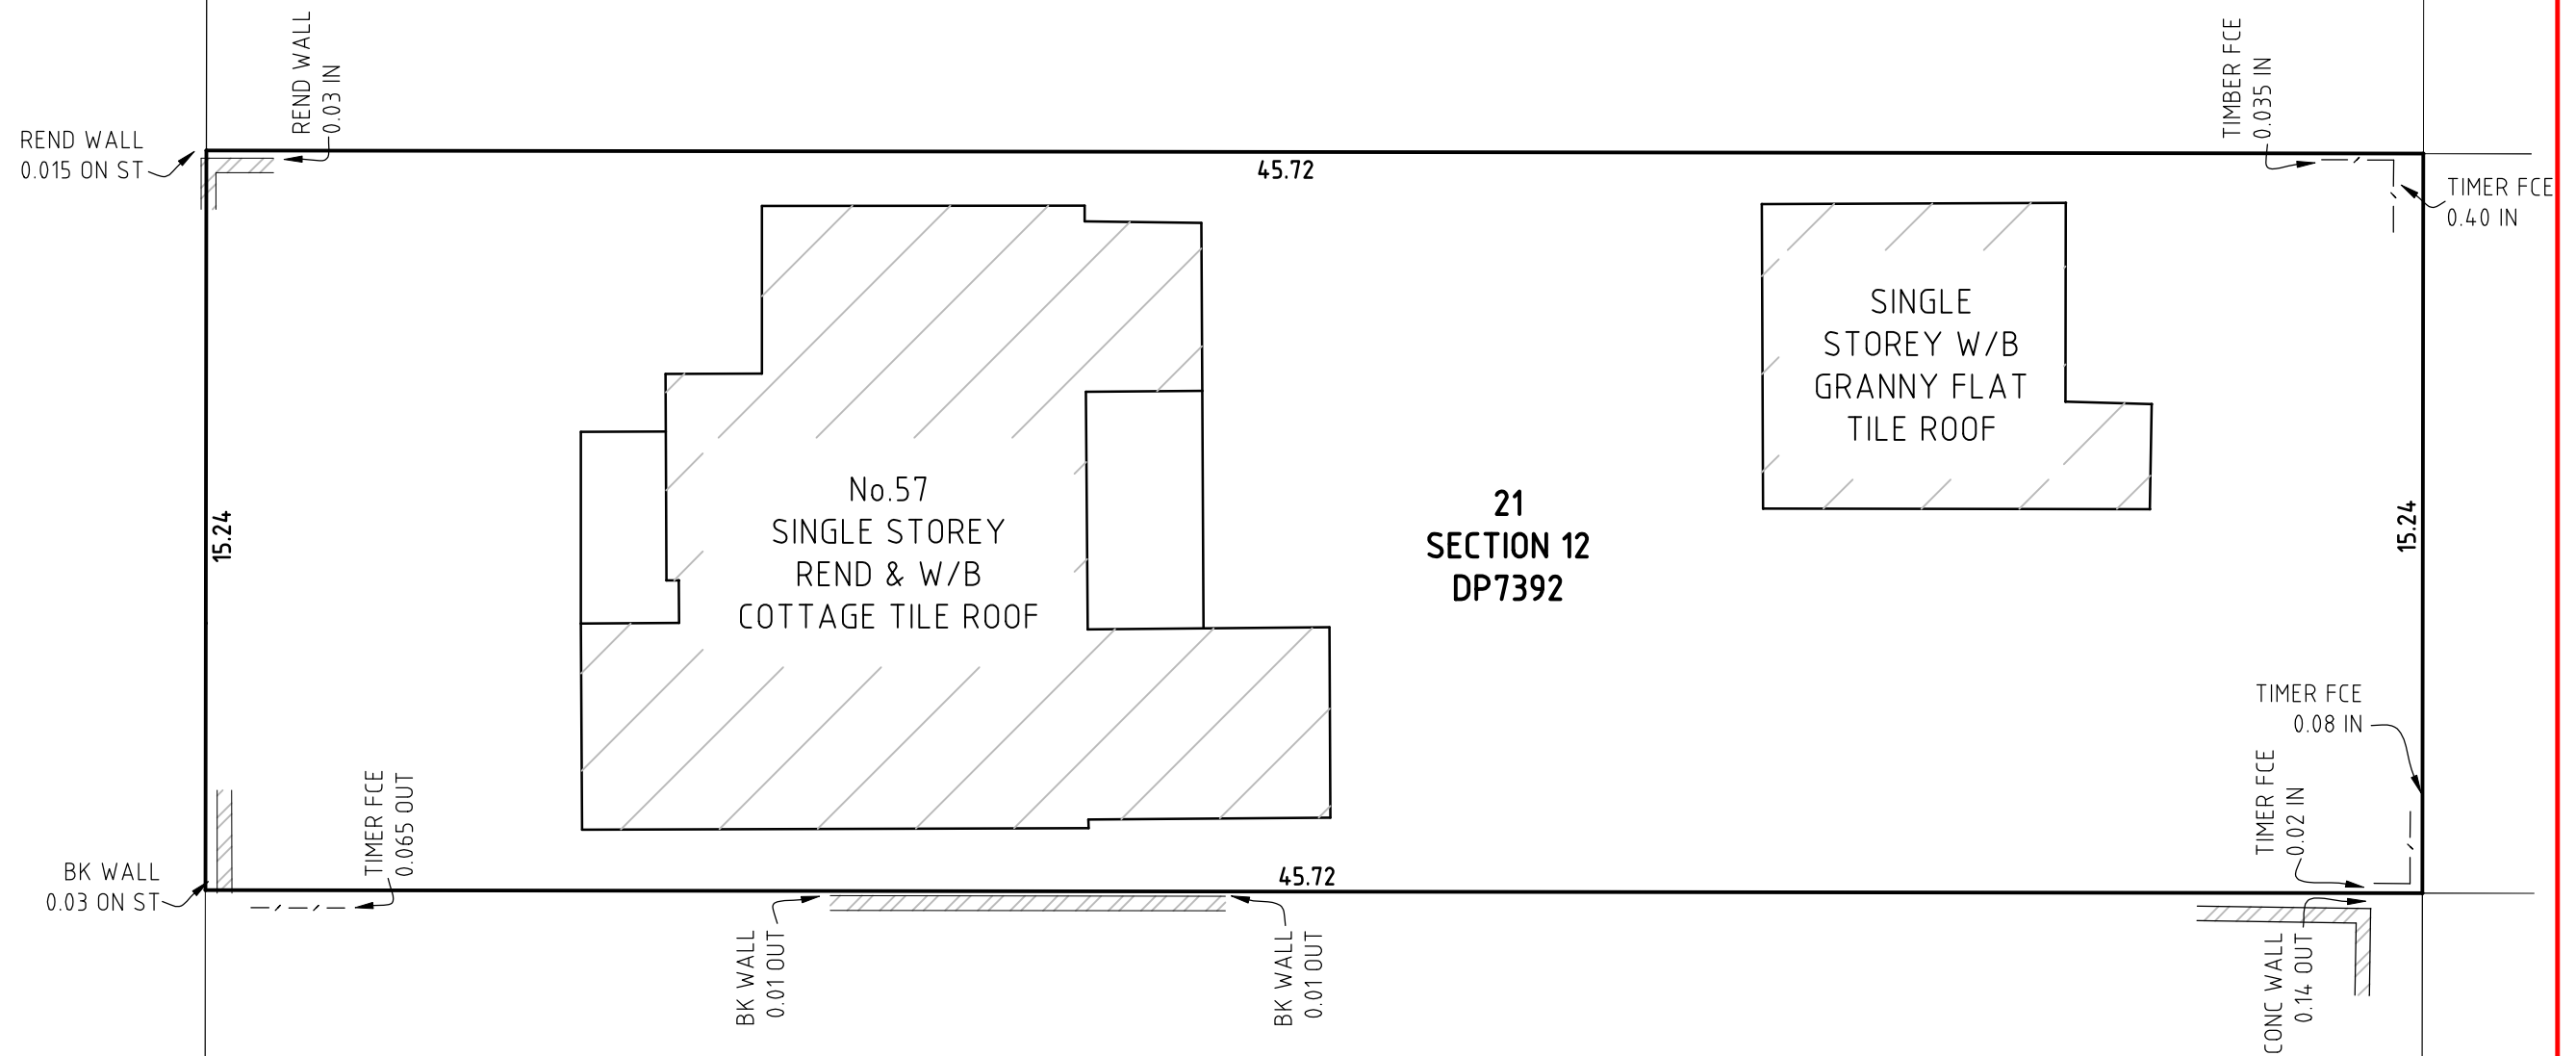

PLAN SHOWING THE BOUNDARY
 FOR IDENTIFICATION PURPOSES
 OF LOT 21 SECTION 12 IN DP7392
 KNOWN AS No.57 HAY STREET,
 COLLAROY

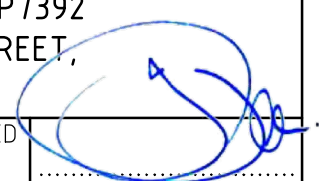JOB NO: 5968	SURVEYED M.M.	DRAWN M.M.	CHECKED J.P.	 JACE THOMAS PEARSON REGISTERED SURVEYOR
YOUR REF: 17428	DATE:	DATE:	DATE:	
SCALE: 1:150	19.06.20	23.06.20	23.06.20	