

BOUNDARY IDENTIFICATION
& DETAIL PLAN OF

LOT 52 IN D.P. 7593

AT No.25 ALLEYNE AVE., NORTH NARRABEEN.

SCALE 1:100@A1 DATUM A.H.D.

SITE AREA = 557.8 M SQ.


LOT 14
SECTION 1
DP 6462

LOT 13
SECTION 1
DP 6462

LOT 12
SECTION 1
DP 6462

LOT 51
DP 7593

LOT 53
DP 7593

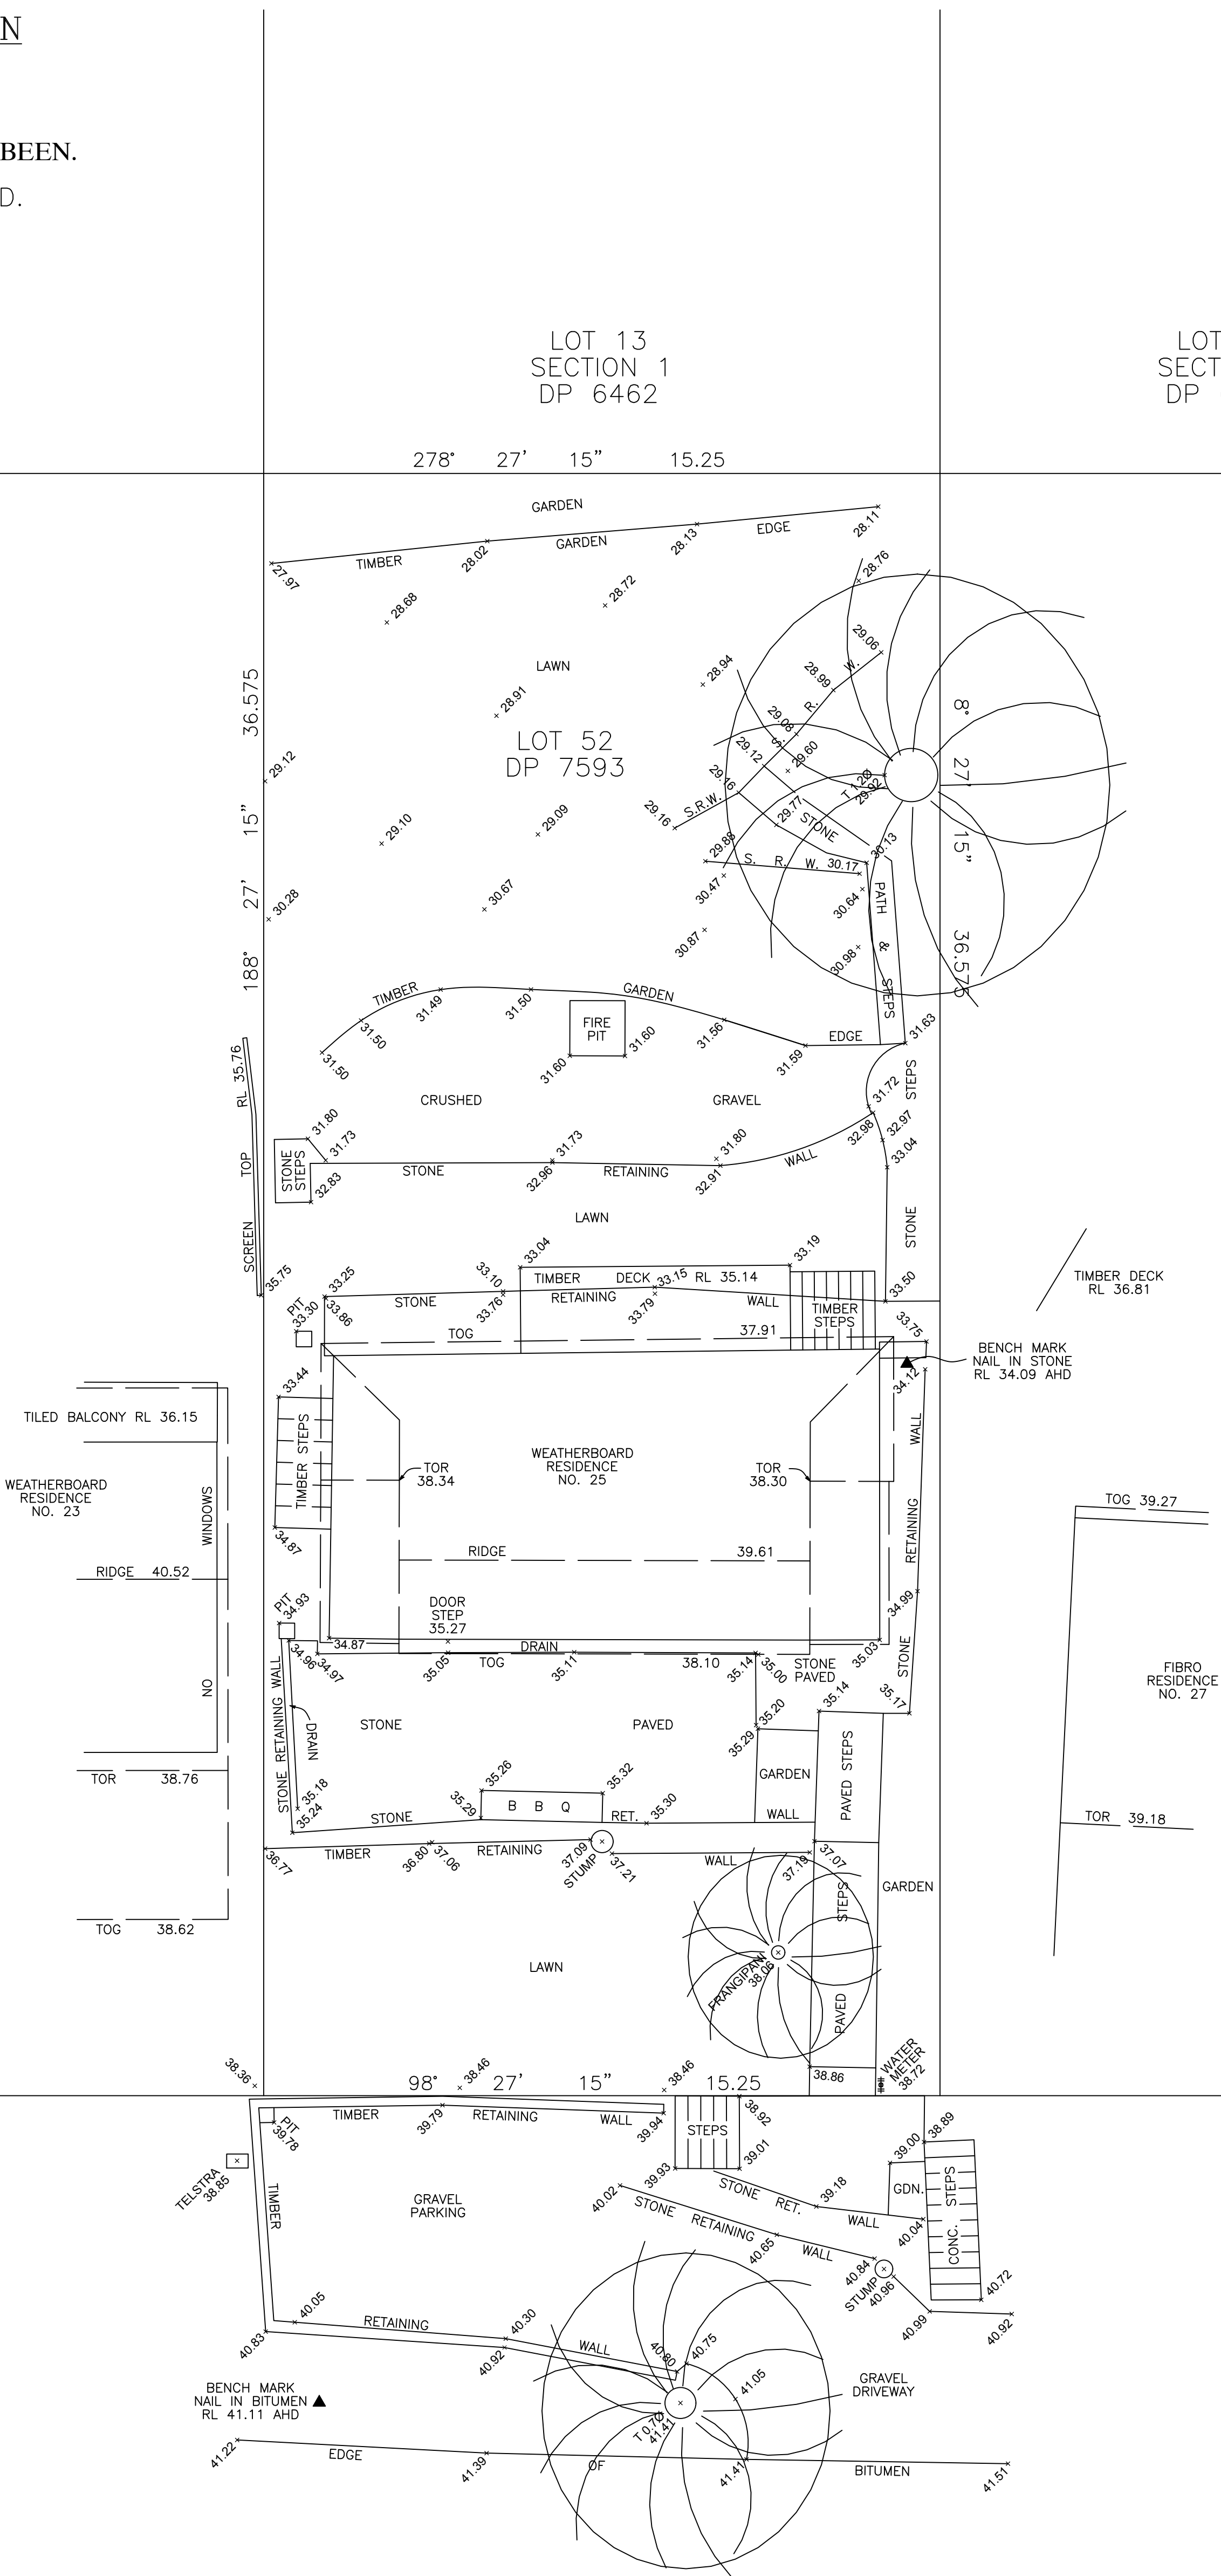

NOTES:

- CAUTION: SHOULD ANY DEVELOPMENT OR CONSTRUCTION BE PLANNED ON OR NEAR THE BOUNDARIES, THE BOUNDARIES SHOULD BE CLEARLY MARKED ON SITE.
- SERVICES SHOWN HEREON HAVE BEEN DETERMINED FROM VISUAL EVIDENCE ONLY. PRIOR TO ANY DEMOLITION, EXCAVATION OR CONSTRUCTION ON THE SITE THE RELEVANT AUTHORITY SHOULD BE CONTACTED TO ESTABLISH DETAILED LOCATION AND DEPTH. MINIMISE YOUR RISK AND DIAL 1100 BEFORE YOU DIG.
- BOUNDARY IDENTIFICATION AND DETAIL PLAN BY DAVID PARSONS, REGISTERED SURVEYOR NO.1819. BOUNDARIES HAVE BEEN DETERMINED ON 15/04/2021, BEARINGS SHOWN ARE BASED ON A MAGNETIC MERIDIAN.
- W DENOTES WINDOW. D DENOTES DOOR. WINDOW AND DOOR DEPTHS SHOWN ARE INDICATIVE ONLY.
- ALL NEW WORKS MUST REFER TO THE BENCHMARK FOR LEVEL CONTROL.
- TREE SPREADS ARE DIAGRAMMATIC ONLY AND MAY NOT BE SYMMETRICAL.
- SRW, BRW, BLKRW, LRW, SLRW - DENOTE STONE, BRICK, BLOCK, LOG OR SLEEPER RETAINING WALL.
- TOG, TOR DENOTE TOP OF GUTTER OR ROOF, K DENOTES TOP OF KERB, G DENOTES ROAD GUTTER.
- ORIGIN OF LEVELS IS PM 10286 RL 40.495 AHD.

DP SURVEYING

REGISTERED LAND & ENGINEERING SURVEYORS
46 JOHN ST, AVALON BEACH 2107
PHONE : 0414183220
EMAIL : david@dpsurveying.com.au
DATE : 15 APRIL, 2021
MY REF : 3406
DAVID PARSONS, B.SURV. UNSW. M.I.S.(AUST.)
REGISTERED SURVEYOR NO.1819