

PARKING LEVEL 3 STRUCTURAL PLAN
REFER TO INDIVIDUAL ZONE PLANS FOR GENERAL NOTES - SEE KEY PLAN

Rev	Description	Date	By	App
1	PRELIMINARY ISSUE	20/05/16	KS	
2	PRELIMINARY ISSUE	24/05/16	KS	
3	PRELIMINARY ISSUE	01/06/16	KS	
4	PRELIMINARY ISSUE	25/05/16	KS	
5	PRELIMINARY ISSUE	18/05/16	KS	
6	PRELIMINARY ISSUE	25/05/16	KS	

COPYRIGHT
These drawings, data and specifications and the copyright therein are the property of the Bonacci Group and must not be used, reproduced or copied in whole or in part without the written permission of the Bonacci Group.

All rights reserved.

Level 11, Merton Tower
528 Kent Street, Sydney NSW 2000


Bonacci Group (NSW) Pty Ltd
ABN 20 102 716 352
Consulting Engineers, Structural - Civil - Infrastructure
Level 6, 37 York Street, Sydney, NSW 2000, Australia
Tel: +61 2 6247 8400 Fax: +61 2 6247 8444
sydney@bonaccigroup.com
www.bonaccigroup.com

Project Name
DEE WHY TOWN CENTRE
884-896 PITTWATER ROAD
DEE WHY, NSW 2099

Drawing Title
PARKING LEVEL 3
STRUCTURAL PLAN

PRELIMINARY

Designed	PC	Project Director Approved	Date	North
Drawn	KS			
Scale	1:200			
Date		Project Ref.	Drawing No.	Rev.
Sheet	A0	200152101S	S1100	P6

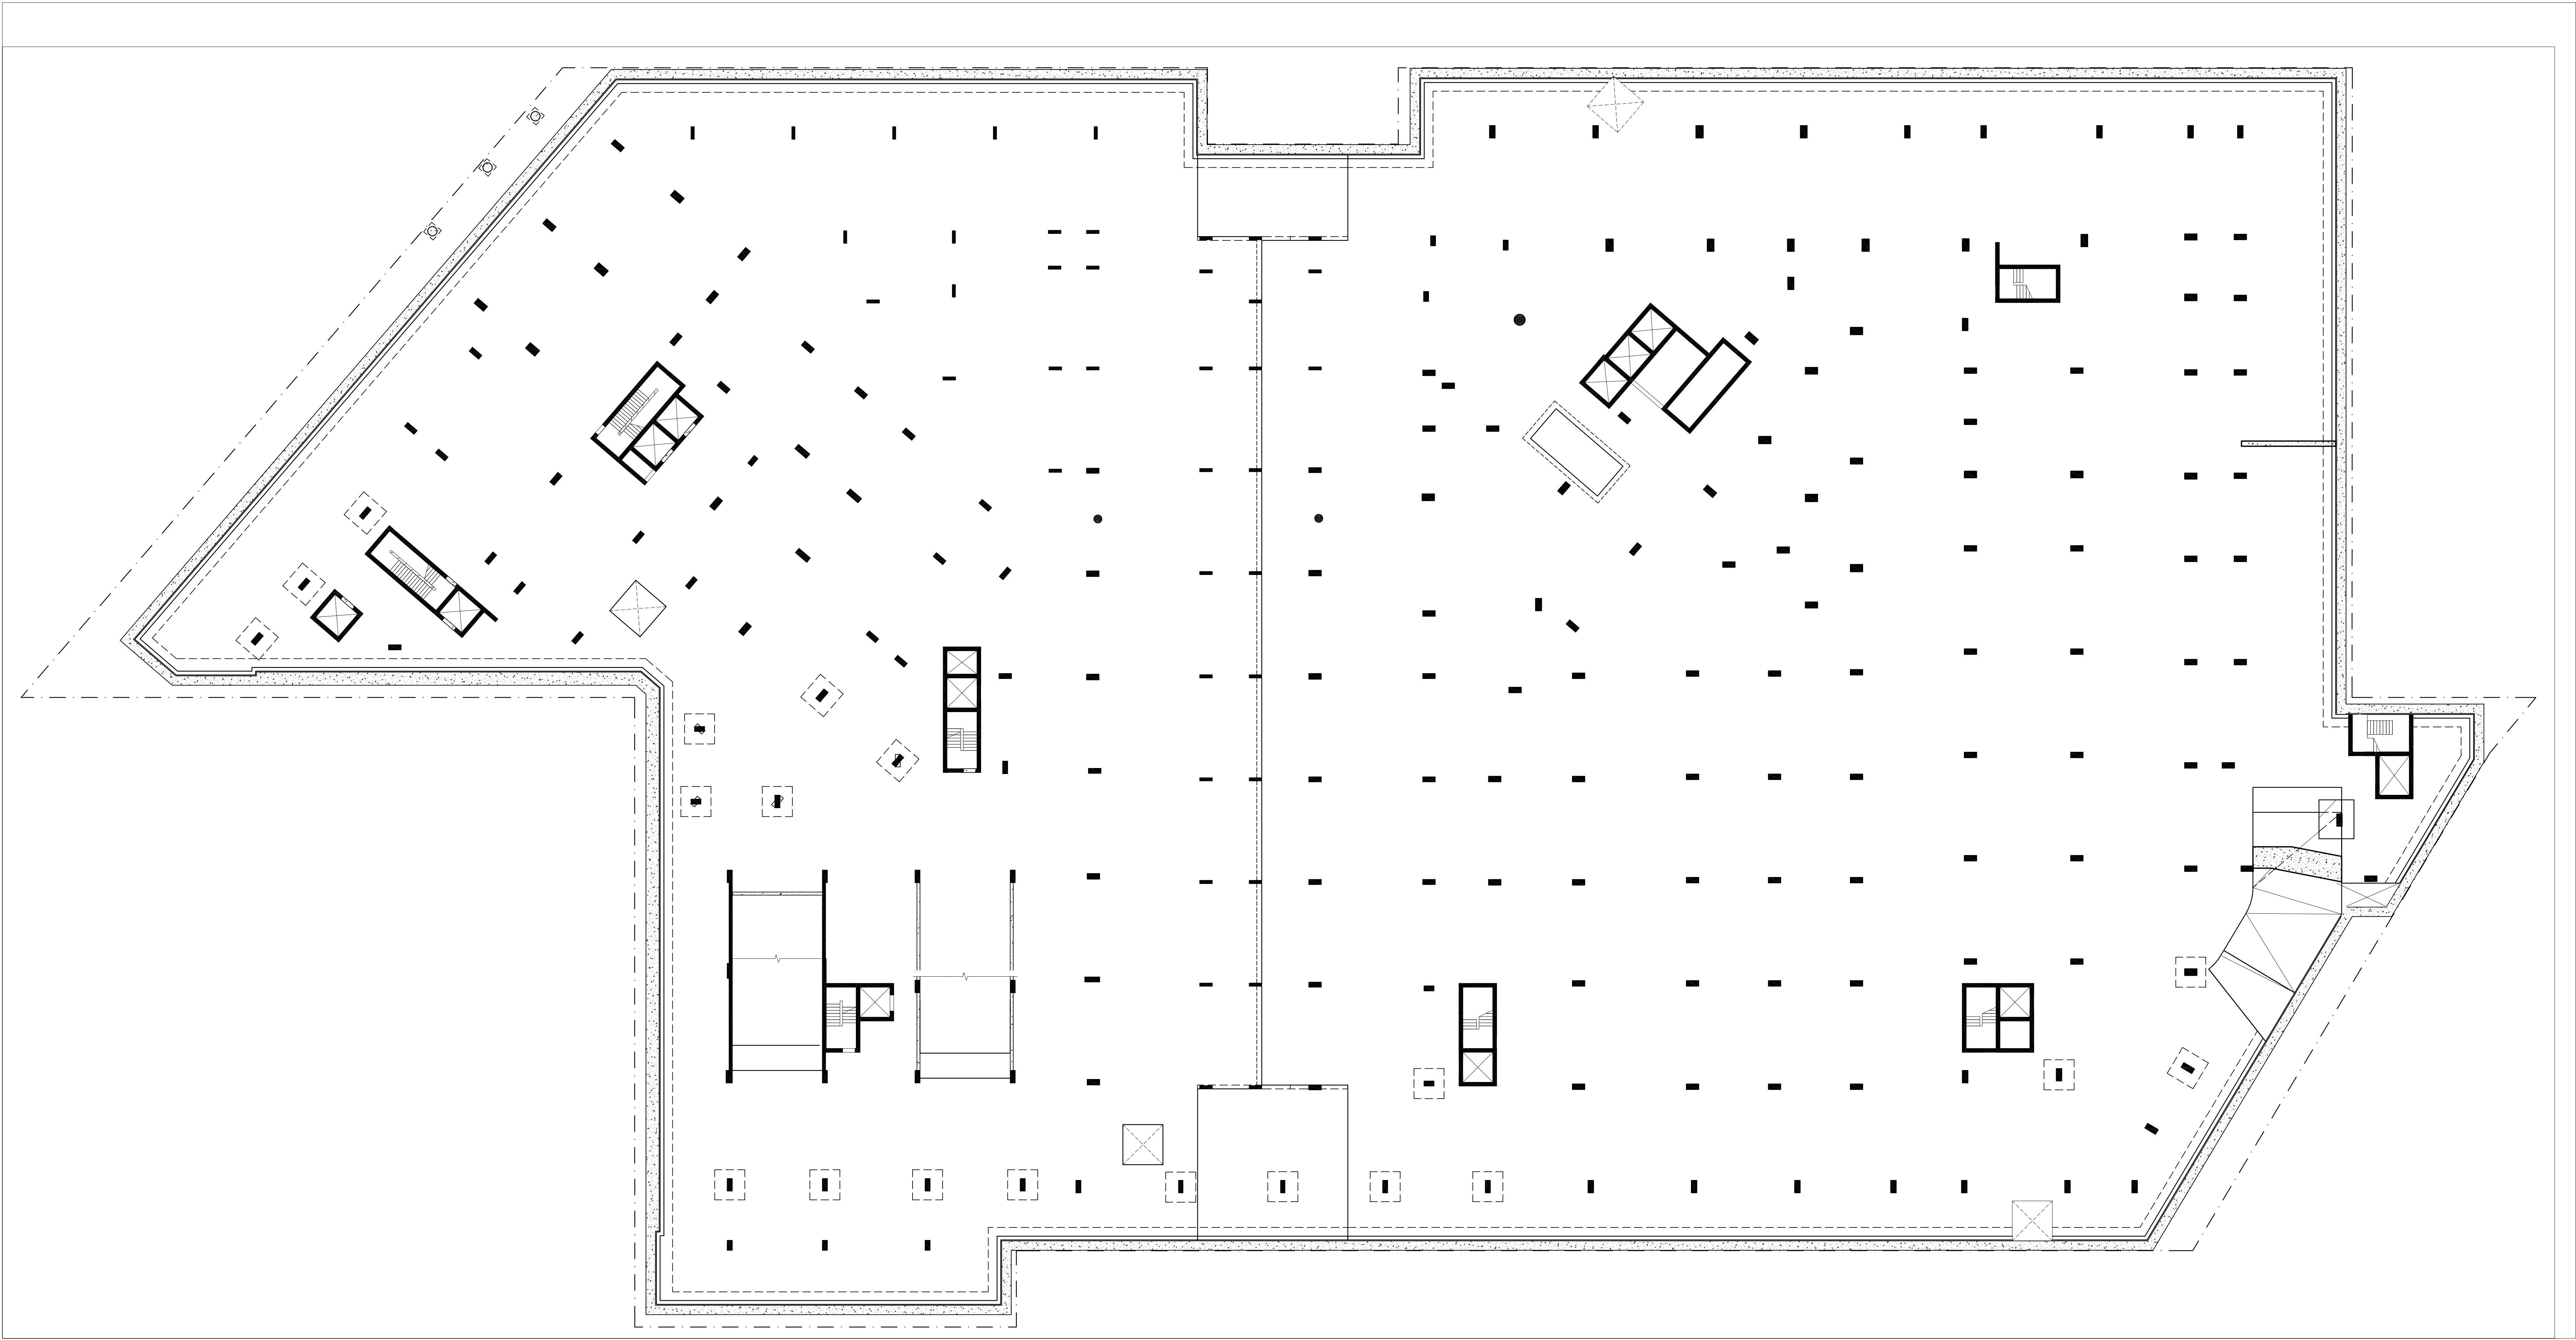

PARKING LEVEL 2 STRUCTURAL PLAN
REFER TO INDIVIDUAL ZONE PLANS FOR GENERAL NOTES - SEE KEY PLAN

Rev	Description	Date	By	App
PS	PRELIMINARY ISSUE	09.09.16	KS	
PS	PRELIMINARY ISSUE	09.09.16	KS	
PS	PRELIMINARY ISSUE	25.09.16	KS	
PS	PRELIMINARY ISSUE	18.09.16	KS	
PS	PRELIMINARY ISSUE	25.09.16	KS	
Rev	Description	Date	By	App

Copyright
These drawings, plans and specifications and the copyright therein are the property of the firm of
Group and must not be used, reproduced or copied in whole or in part without the written permission
of the firm of Bonacci Group.

All rights reserved.
These drawings, plans and specifications and the copyright therein are the property of the firm of
Group and must not be used, reproduced or copied in whole or in part without the written permission
of the firm of Bonacci Group.


Level 11, Meriton Tower
528 Kent Street, Sydney NSW 2000


Bonaccini Group (NSW) Pty Ltd
ABN 20 102 716 352
Consulting Engineers, Structural - Civil - Infrastructure
Level 6, 37 York Street, Sydney, NSW 2000, Australia
Tel: +61 2 6247 8400 Fax: +61 2 6247 8444
sydney@bonaccini.com.au
www.bonaccini.com.au

Project Name
DEE WHY TOWN CENTRE
884-896 PITTWATER ROAD
DEE WHY, NSW 2099

Drawing Title
PARKING LEVEL 2
STRUCTURAL PLAN

PRELIMINARY

Designed	PC	Project Director Approved	Date		North
Drawn	KS				
Scale	1:200	Project Ref.	Drawing No.	Rev	
Date		200152101S	S1120	P5	
Sheet	A0				

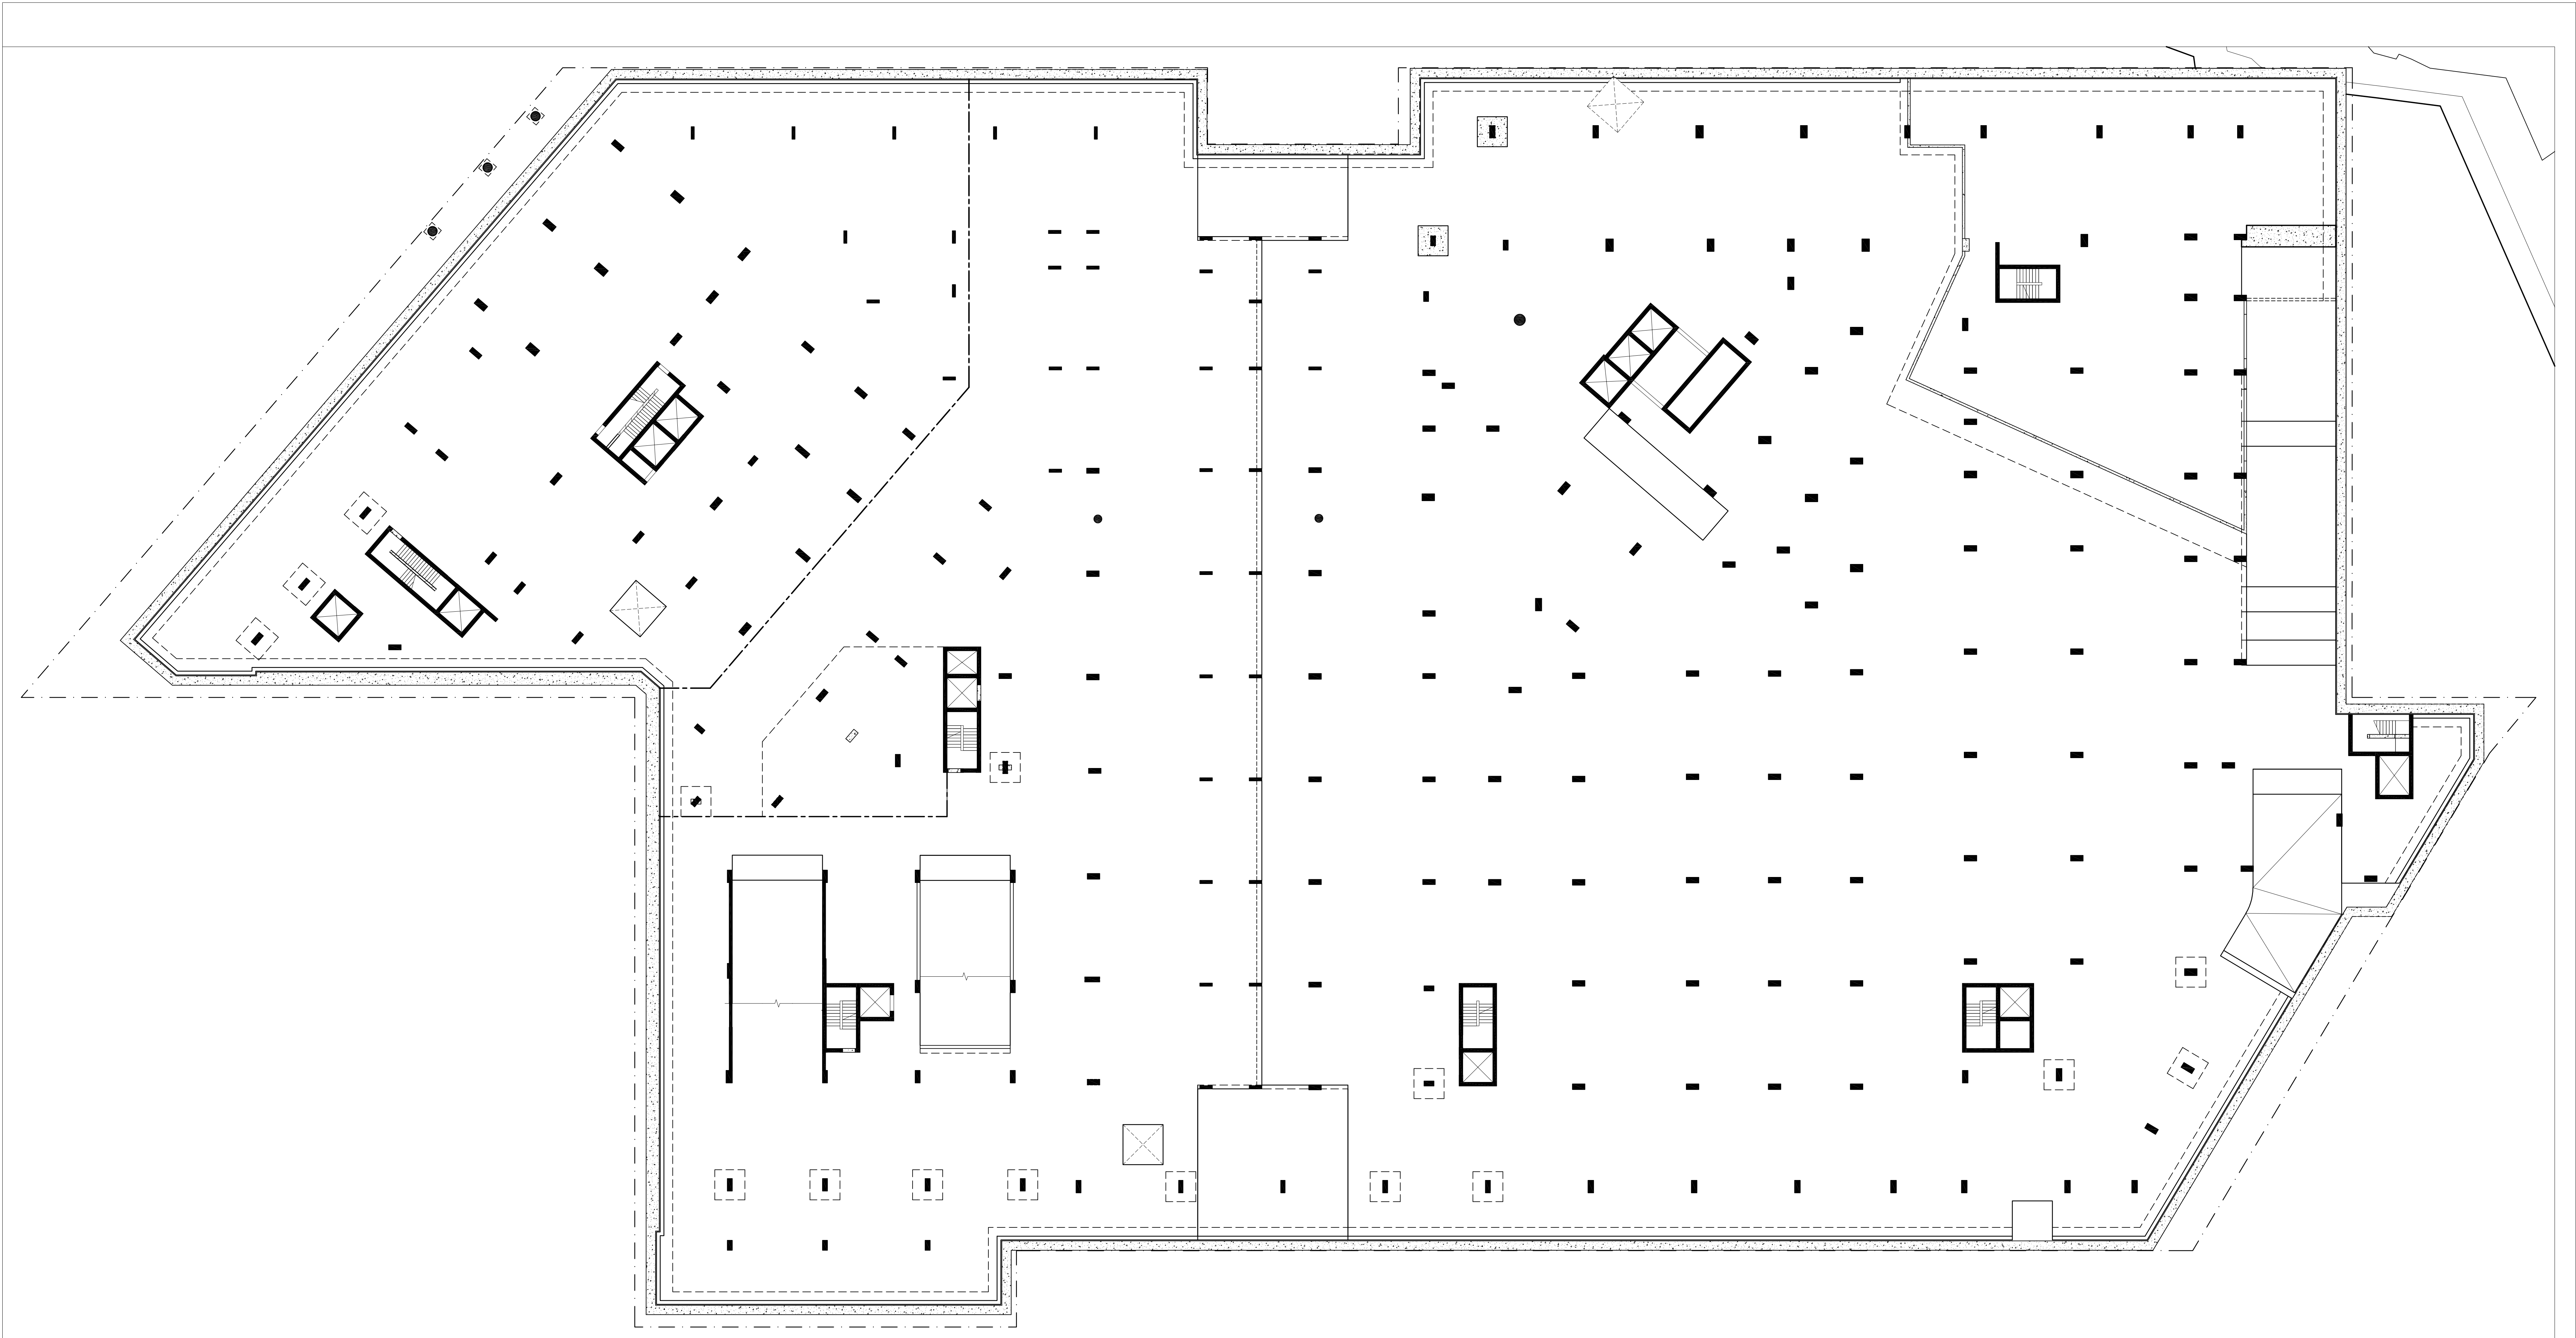

PARKING LEVEL 1 STRUCTURAL PLAN
REFER TO INDIVIDUAL ZONE PLANS FOR GENERAL NOTES - SEE KEY PLAN

Rev	Description	Date	By	App
PS	PRELIMINARY ISSUE	09.09.16	KS	
PS	PRELIMINARY ISSUE	09.09.16	KS	
PS	PRELIMINARY ISSUE	25.09.16	KS	
PS	PRELIMINARY ISSUE	18.09.16	KS	
PS	PRELIMINARY ISSUE	25.09.16	KS	

copyright

These drawings, plans and specifications and the copyright therein are the property of the Bonacci Group and must not be used, reproduced or copied in whole or in part without the written permission of the Bonacci Group.

All rights reserved.

Level 11, Merton Tower
528 Kent Street, Sydney NSW 2000

Bonacci Group (NSW) Pty Ltd
ABN 20 102 716 352
Consulting Engineers, Structural - Civil - Infrastructure
Level 6, 37 York Street, Sydney, NSW 2000, Australia
Tel: +61 2 6547 8400 Fax: +61 2 6547 8444
sydney@bonaccigroup.com
www.bonaccigroup.com


Project Name
DEE WHY TOWN CENTRE
884-896 PITTWATER ROAD
DEE WHY, NSW 2099

Drawing Title
PARKING LEVEL 1
STRUCTURAL PLAN

PRELIMINARY			
Designed	PC	Project Director Approved	Date
Drawn	KS		
Scale	1:200		
Date			
Sheet	A0		

Project Ref.	Drawing No.	Rev.
200152101S	S1140	P5



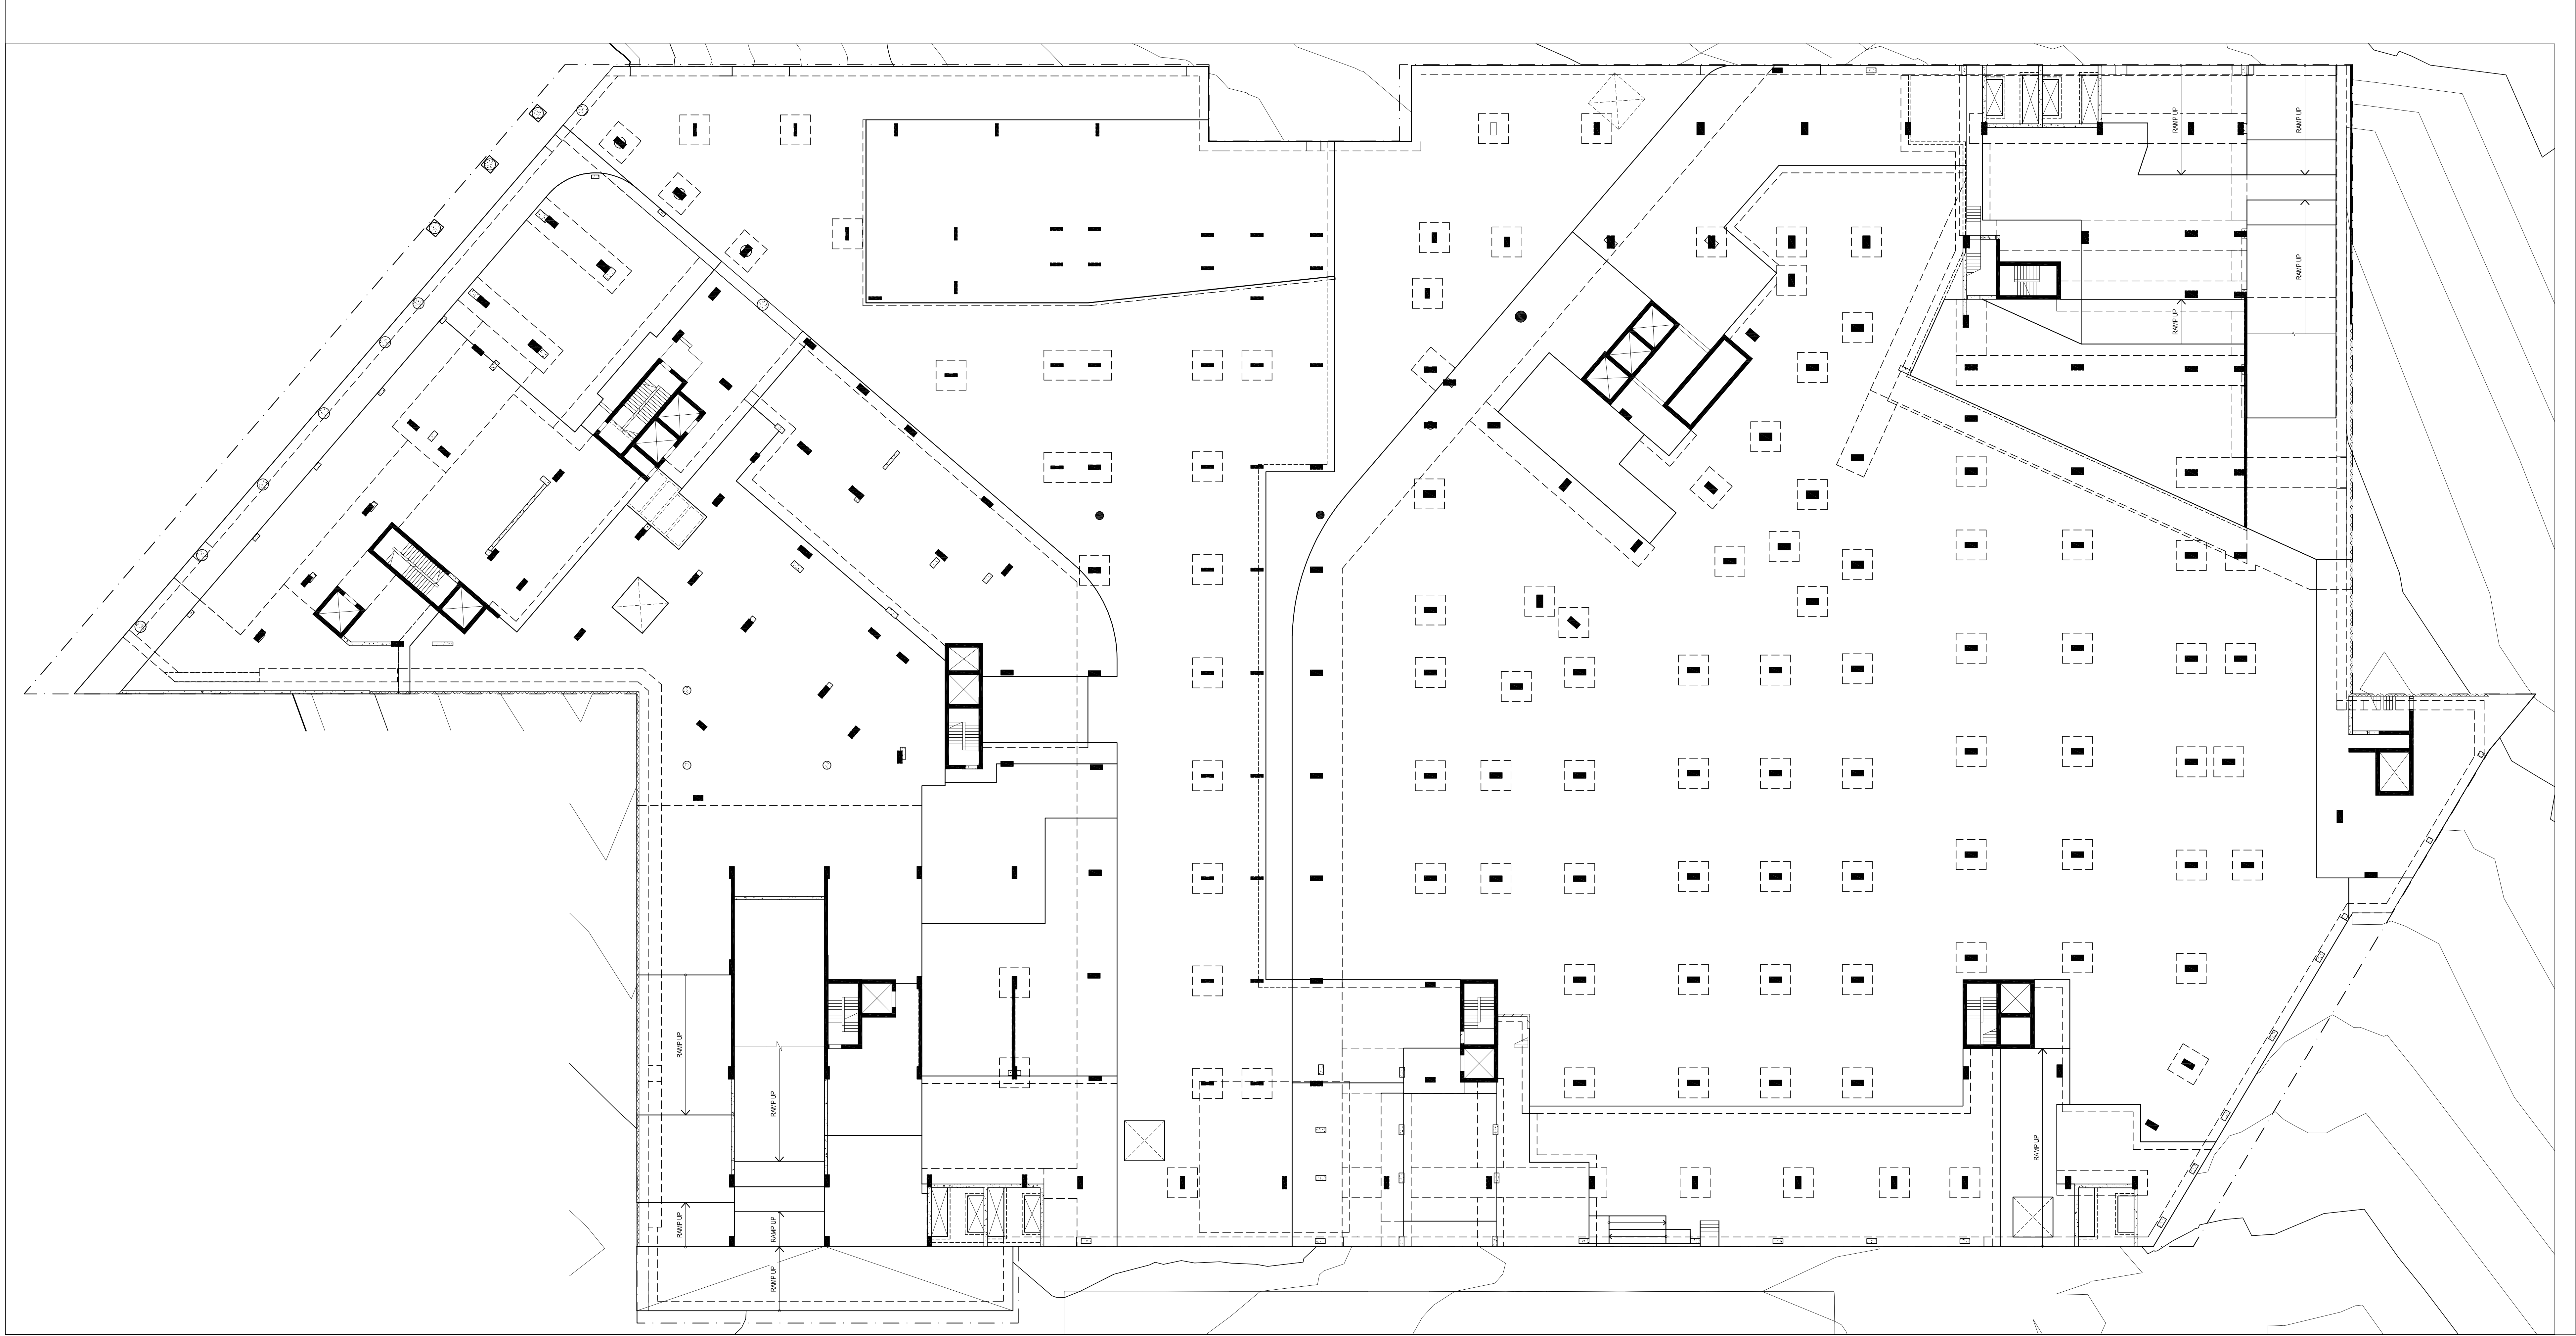

GROUND FLOOR STRUCTURAL PLAN
REFER TO INDIVIDUAL ZONE PLANS FOR GENERAL NOTES - SEE KEY PLAN

Rev	Description	Date	By	App
01	PRELIMINARY ISSUE	02/05/16	KS	
02	PRELIMINARY ISSUE	02/05/16	KS	
Copyright
These drawings, data and specifications and the copyright therein are the property of the firm.
They are not to be used, reproduced or copied in whole or in part without the written permission of the firm.

All rights reserved.

Level 11, Meriton Tower
528 Kent Street, Sydney NSW 2000

Bonaccol Group (NSW) Pty Ltd
ABN 20 102 716 352
Consulting Engineers, Structural - Civil - Infrastructure
Level 6, 37 York Street, Sydney, NSW 2000, Australia
Tel: +61 2 8247 8400 Fax: +61 2 8247 8444
sydney@bonaccogroup.com
www.bonaccogroup.com

Project Name
DEE WHY TOWN CENTRE
884-896 PITTWATER ROAD
DEE WHY, NSW 2099

Drawing Title
GROUND FLOOR
STRUCTURAL PLAN


PRELIMINARY			
Designed	PC	Project Director Approved	Date
Drawn	KS		
Scale	1:200		
Date			
Sheet	A0		
Project Ref.	200152101S	Drawing No.	S1160
Rev.	P6		

GENERAL NOTES:


THIS DRAWING IS THE EXCLUSIVE PROPERTY OF MERITON APARTMENTS PTY. LTD. AND THE REPRODUCTION OF ANY PART WITHOUT THE PRIOR WRITTEN CONSENT OF MERITON APARTMENTS PTY. LTD. IS A VIOLATION OF APPLICABLE LAWS. IN NO EVENT SHALL MERITON APARTMENTS PTY. LTD. BE HELD LIABLE FOR SPECIAL, COLLATERAL, INCIDENTAL OR CONSEQUENTIAL LIABILITY IN CONNECTION WITH THE USE OF THIS DIGITAL DATA ONCE RELEASED FROM THE MERITON APARTMENTS PTY. LTD. OFFICES. THIS DRAWING IS TO BE READ AND UNDERSTOOD IN CONJUNCTION WITH THE STRUCTURAL, MECHANICAL, ELECTRICAL AND / OR ANY OTHER CONSULTANTS DOCUMENTATION AS MAY BE APPLICABLE TO THE PROJECT PRIOR TO THE START OF ANY WORKS AND FOR ITS DURATION.

GENERAL CONSTRUCTION NOTES


- 1. CONSTRUCT FILTER FENCE AS CLOSE AS POSSIBLE TO PARALLEL TO THE CONTOURS OF THE SITE.
- 2. DRIVE 1.5m LONG STAR PICKETS INTO GROUND, 3m APART.
- 3. DIG A 150mm DEEP TRENCH ALONG THE UP SLOPE LINE OF THE FENCE FOR THE BOTTOM OF THE FABRIC TO BE ENTRENCHED.
- 4. BACKFILL TRENCH OVER BASE OF FABRIC.
- 5. FIX SELF-SUPPORTING GEOTEXTILE TO UP SLOPE SIDE OF POSTS WITH WIRE TIES OR AS RECOMMENDED BY GEOTEXTILE MANUFACTURER.
- 6. JOIN SECTIONS OF FABRIC AT A SUPPORT POST WITH A 150mm OVERLAP.

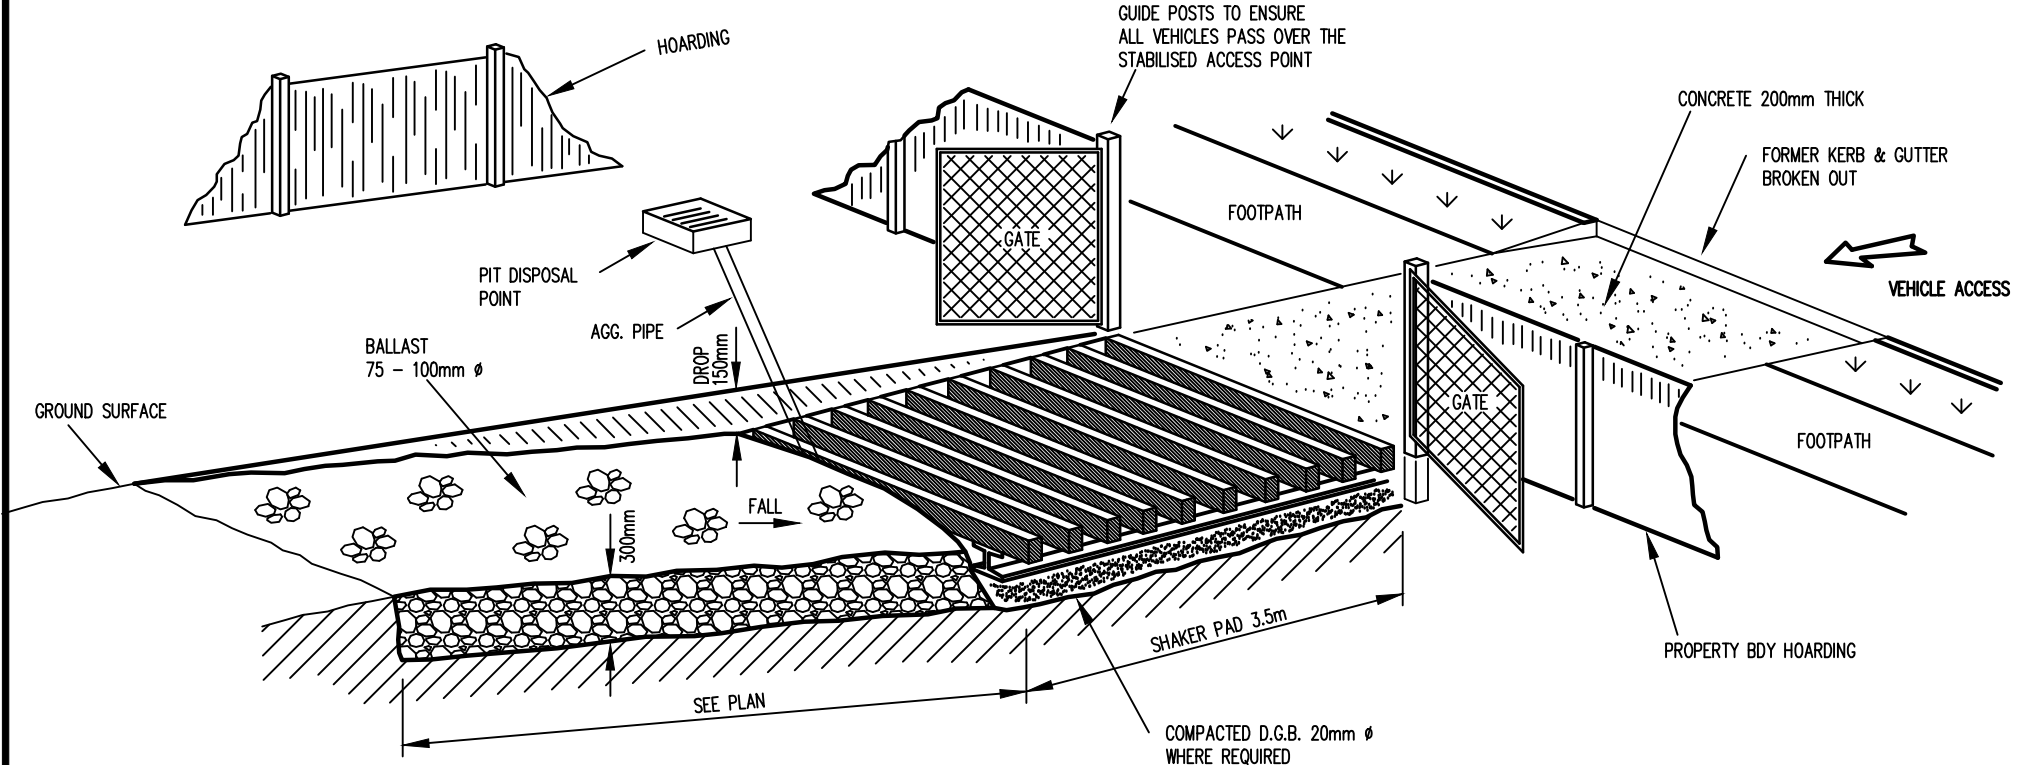


TEMPORARY CONSTRUCTION EXIT
SCALE : NTS

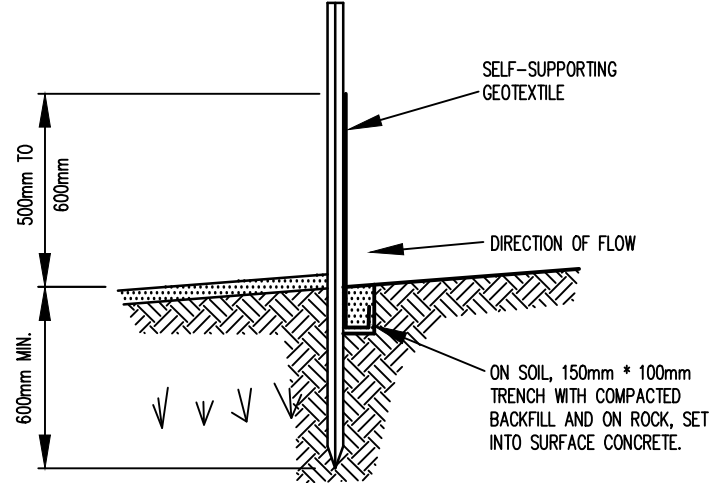

TYPICAL SECTION THRU' FENCE
SCALE : NTS

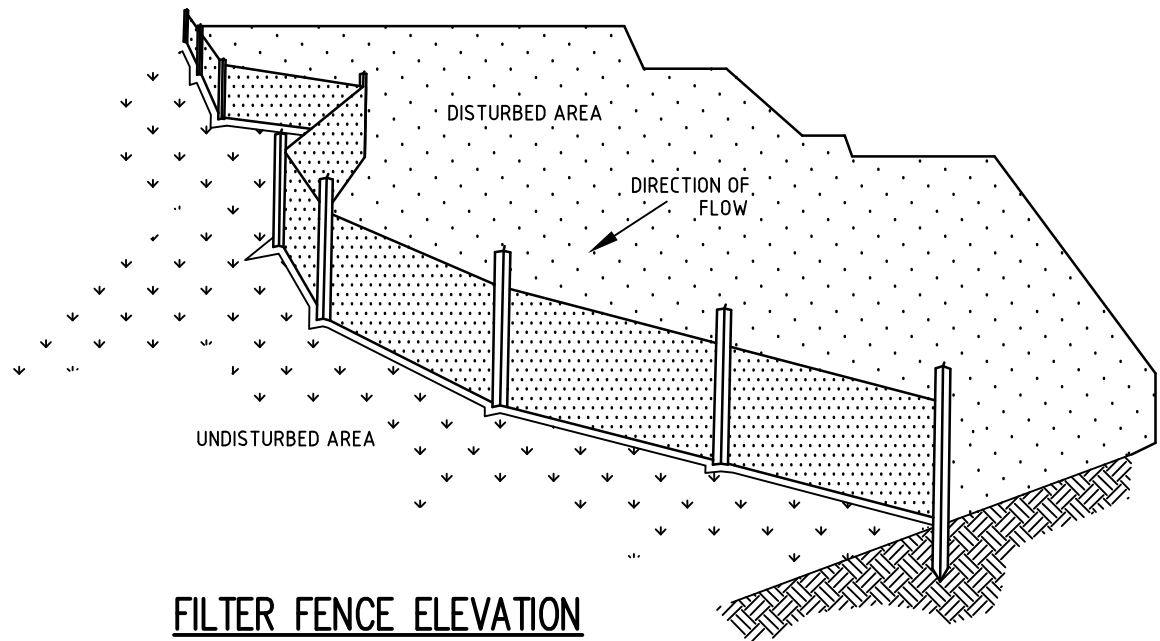

FILTER FENCE ELEVATION
SCALE : NTS

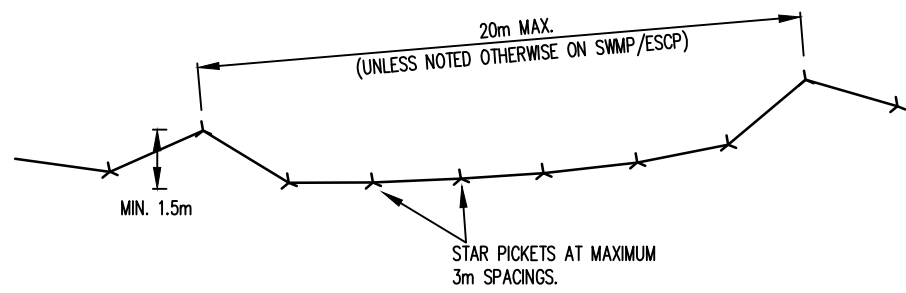

FILTER FENCE PLAN
SCALE : NTS

DO NOT SCALE
USE FIGURED DIMENSIONS AT ALL TIMES. IF IN DOUBT CHECK WITH MERITON APARTMENTS PTY. LTD. CONTRACTOR/S TO CHECK AND VERIFY ALL LEVELS, DATUMS AND DIMENSIONS ON SITE AND SHALL REPORT ANY DISCREPANCIES OR OMISSIONS TO MERITON APARTMENTS PTY. LTD. PRIOR TO COMMENCEMENT OF WORK AND DURING THE CONSTRUCTION PHASE.

20 10 0 10 20 30 40 50 70mm

NORTH:



KARIMBLA
CONSTRUCTION SERVICES (NSW)
PTY LIMITED

Level 11, 528 Kent Street, Sydney NSW 2000
Tel: (02) 9287 2888 Fax: (02) 9287 2777
Email: info@design.meriton.com.au
Internet: http://www.meriton.com.au

PROJECT:
DEE WHY TOWN CENTRE
884-896 PITTWATER ROAD
DEE WHY, NSW 2099

DRAWING TITLE:
SEDIMENT CONTROL PLAN

PROJECT No. -	DATE: SEPT 16	DRAWING No. E-3000-CS	REV: A
DRAWN BY: RIF	SCALE: AS SHOWN		
CAD FILE: S:\DEE WHY-PITTWATER ROAD\CONSULTANTS\BONACCI\for Walter\SEDIMENT-CONTROL.dwg			