


Notes:

- Provide new mature trees in existing ground planters located north-west of fire escape and adjacent to entry. Size, maturity and species to be advised
- All services supply, reticulation, termination or alteration to be in accordance with the relevant required Australian Codes and Standards
- Maintain fire egress from existing adjacent building with no obstructions to an open safe area at all times
- Maintain the structural fire safety integrity of the fire egress stair, no combustible material is to be fixed to the structure
- Existing container servery/storage to be removed off site
- Maintain garbage truck access along Market Lane
- Remove existing bicycle racks in undercroft of adjoining Manly Library Building to accommodate new bins and storage
- Provide signage within the pop-up area to notify patrons that "Restroom facilities are available in Library"
- The current area is a council maintained space, it is considered that there are no existing trip hazards. All floor surfaces are to have no lips greater than 5mm
- Provide a portable fire extinguisher to the mobile Airstream Bar

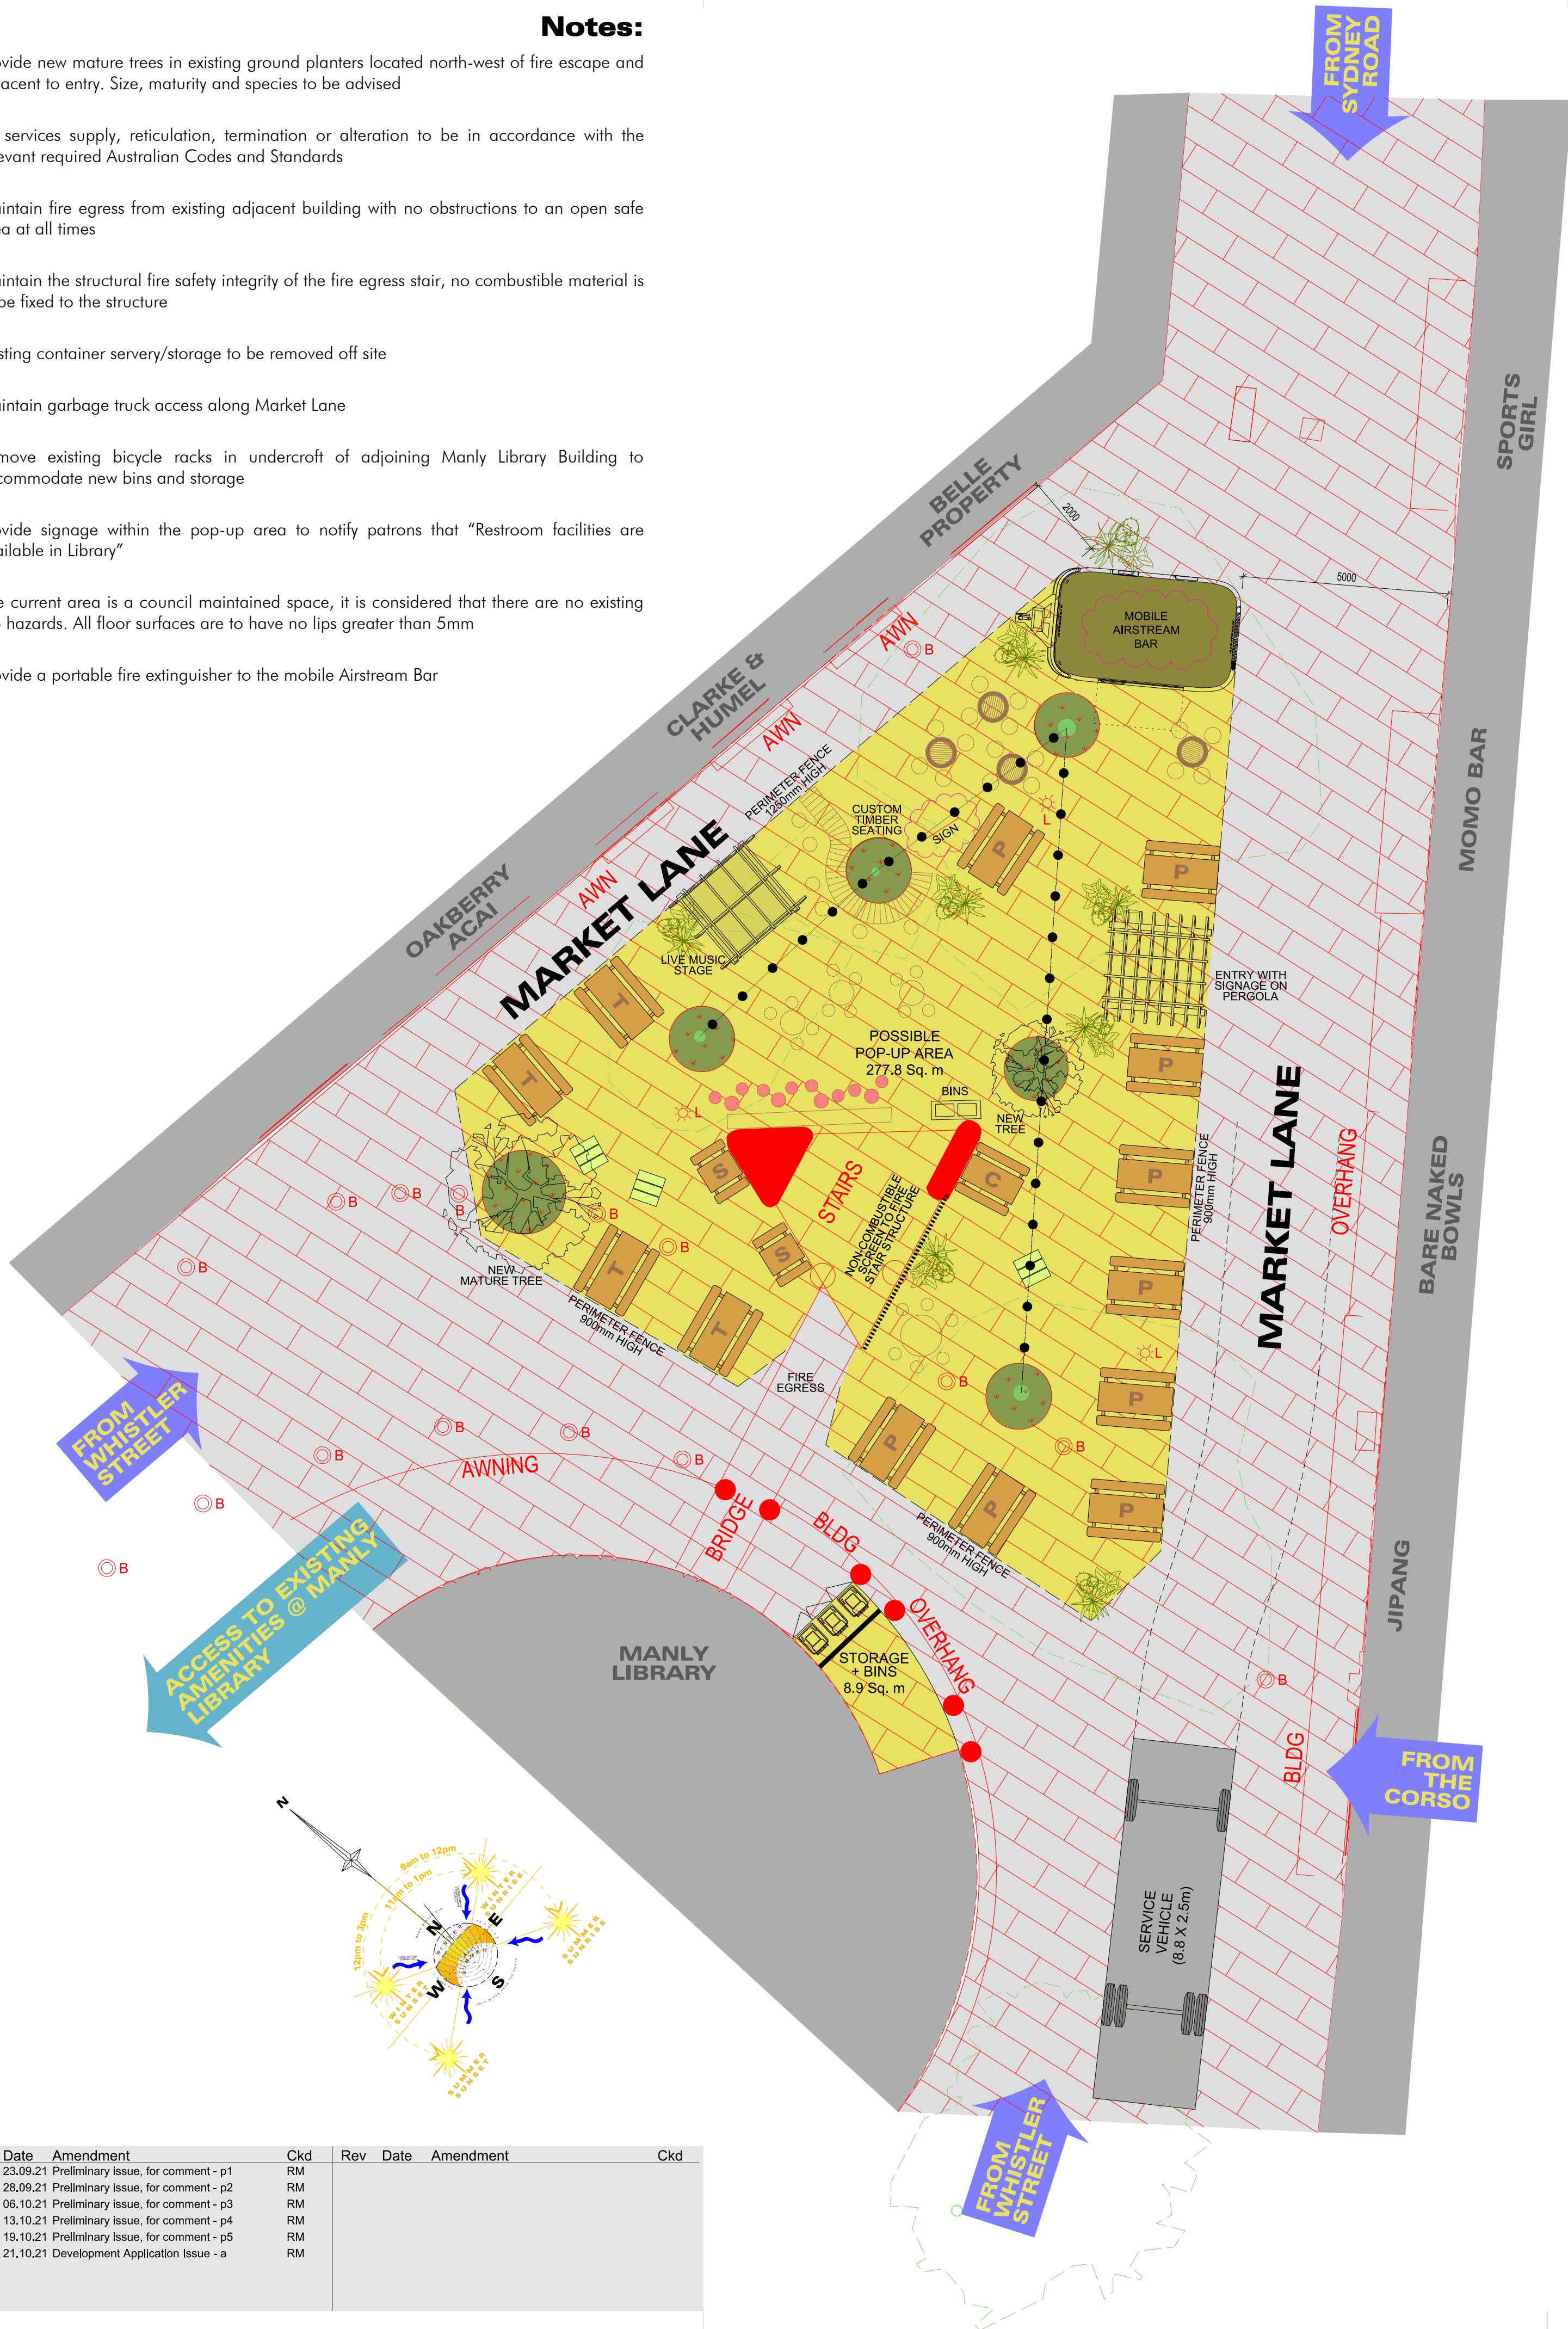

Rev	Date	Amendment	Ckd	Rev	Date	Amendment	Ckd
p1	23.09.21	Preliminary Issue, for comment - p1	RM				
p2	28.09.21	Preliminary Issue, for comment - p2	RM				
p3	06.10.21	Preliminary Issue, for comment - p3	RM				
p4	13.10.21	Preliminary Issue, for comment - p4	RM				
p5	19.10.21	Preliminary Issue, for comment - p5	RM				
a	21.10.21	Development Application Issue - a	RM				



PERIMETER FENCING



MOBILE AIRSTREAM BAR



ENTRY AND STAGE PEGOLA



STAGE PLATFORM (100mm high)



POTTED PLANTS (POT SIZE, POT COLOUR AND PLANT SPECIES TO BE CONFIRMED)



BARREL TABLES WITH STOOLS



SHORT TABLES WITH SHORT STOOLS



CUSTOM BENCH SEATING WITH LOG STUMP TABLES



GENERAL PICNIC TABLE (1800 x 1400)



TALL PICNIC TABLE (1800 x 1400)



DOUBLE PICNIC TABLE (1400 x 900)





CHILDRENS PICNIC TABLE (1400 x 1400)



GIANT JENGA



FESTOON LIGHTING

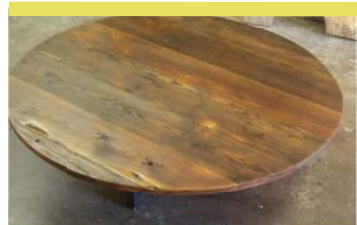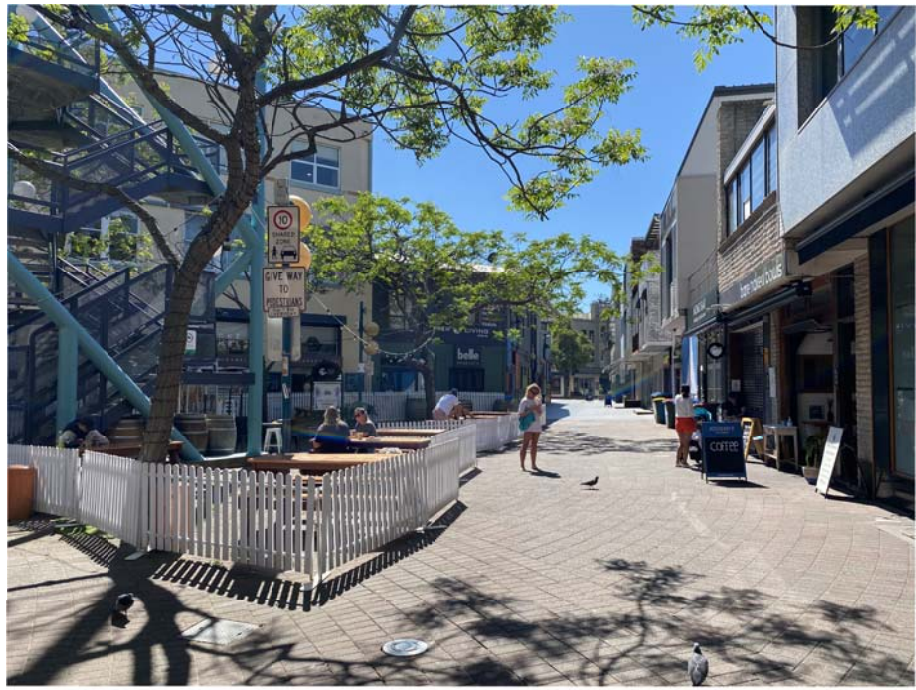

LOW TABLE WITH STOOLS



LONG BENCH SEAT



LOG STUMP TABLE WITH 2 STUMP STOOLS



TREE FEATURE LIGHTING




GARBAGE BIN ENCLOSURE



SIGNAGE AT ENTRY (SIGNAGE ARTWORK TO BE CONFIRMED)



SIGNAGE WITHIN POP-UP AREA (SIGNAGE ARTWORK TO BE CONFIRMED)

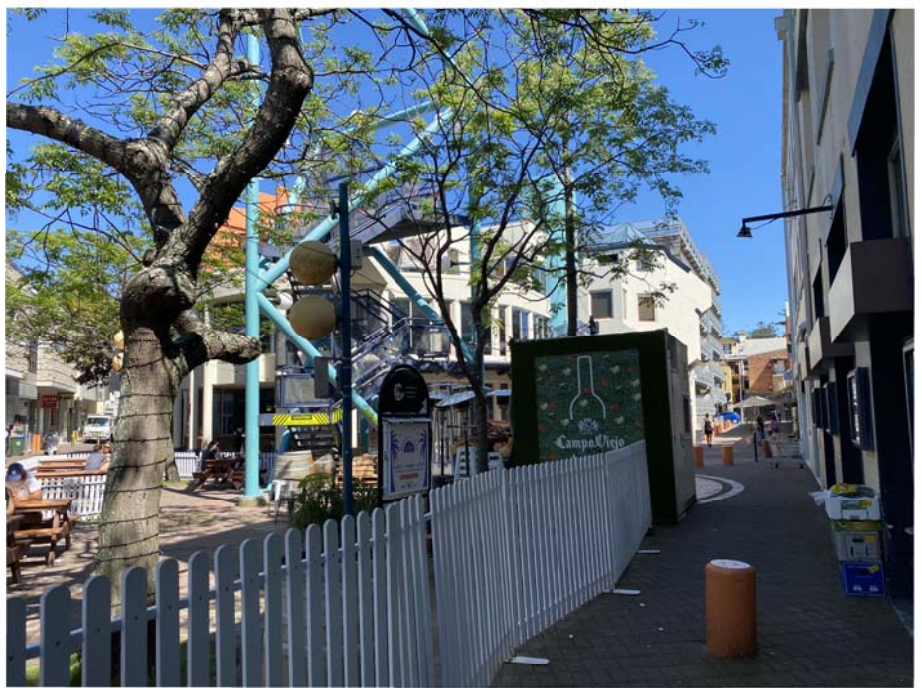

SARM Architects

Suite 4, 7 Ridge Street  
North Sydney, NSW 2060  
p +61 2 9922 2799  
f +61 2 9922 2755  
e architects@sarm.com.au  
ABN 26 000 663 623

nominated architects  
Stephen Arlorn  
reg. no. 7645  
Robert McNamara  
reg. no. 7271

Job Name  
**MARKET LANE LIVE  
Pop-up Wine Bar**  
Market Place, Manly NSW 2095  
Sheet Title  
**PROPOSED PLAN**

Date  
**Oct 2021**  
Drawn  
**KH**  
Checked  
**RM**  
Authorised  
**RM**  
Scale  
**1:100**  
Job No.  
**21012**  
Drawing No.  
**DA01**  
Revision  
**a**



0 1.0 2.0 3.0 4.0 5.0





IMAGE 01



IMAGE 02



IMAGE 03



IMAGE 04



IMAGE 05



IMAGE 06

Rev	Date	Amendment	Ckd	Rev	Date	Amendment	Ckd
p1	13.10.21	Preliminary Issue, for comment - p1	RM				
p2	19.10.21	Preliminary Issue, for comment - p2	RM				
a	21.10.21	Development Application Issue - a	RM				

MARKET LANE

LIVE

MUSIC • FOOD • VIBES

live

learn

work

care

SARM Architects

DA SUBMISSION

Suite 4, 7 Ridge Street  
North Sydney, NSW 2060  
p +61 2 9922 2799  
f +61 2 9922 2755  
e architects@sarm.com.au  
ABN 26 000 663 623

nominated architects  
Stephen Arlom  
reg. no. 7645  
Robert McNamara  
reg. no. 7271

Job Name  
**MARKET LANE LIVE**  
**Pop-up Wine Bar**  
Market Place, Manly NSW 2095

Sheet Title  
**IMAGES**

Date  
**Oct 2021**

Scale

Drawn  
KH

Job No.  
**21012**

Checked  
RM

Drawing No.  
**DA02**

Authorised  
RM

Revision  
**a**

Plotted by SARM Architects on

504785