


NOTE

2,340h internals doors throughout ground floor



THIS PLAN IS TO BE READ IN
CONJUNCTION WITH
THE CONDITIONS OF DEVELOPMENT
CONSENT

DA2022/0444

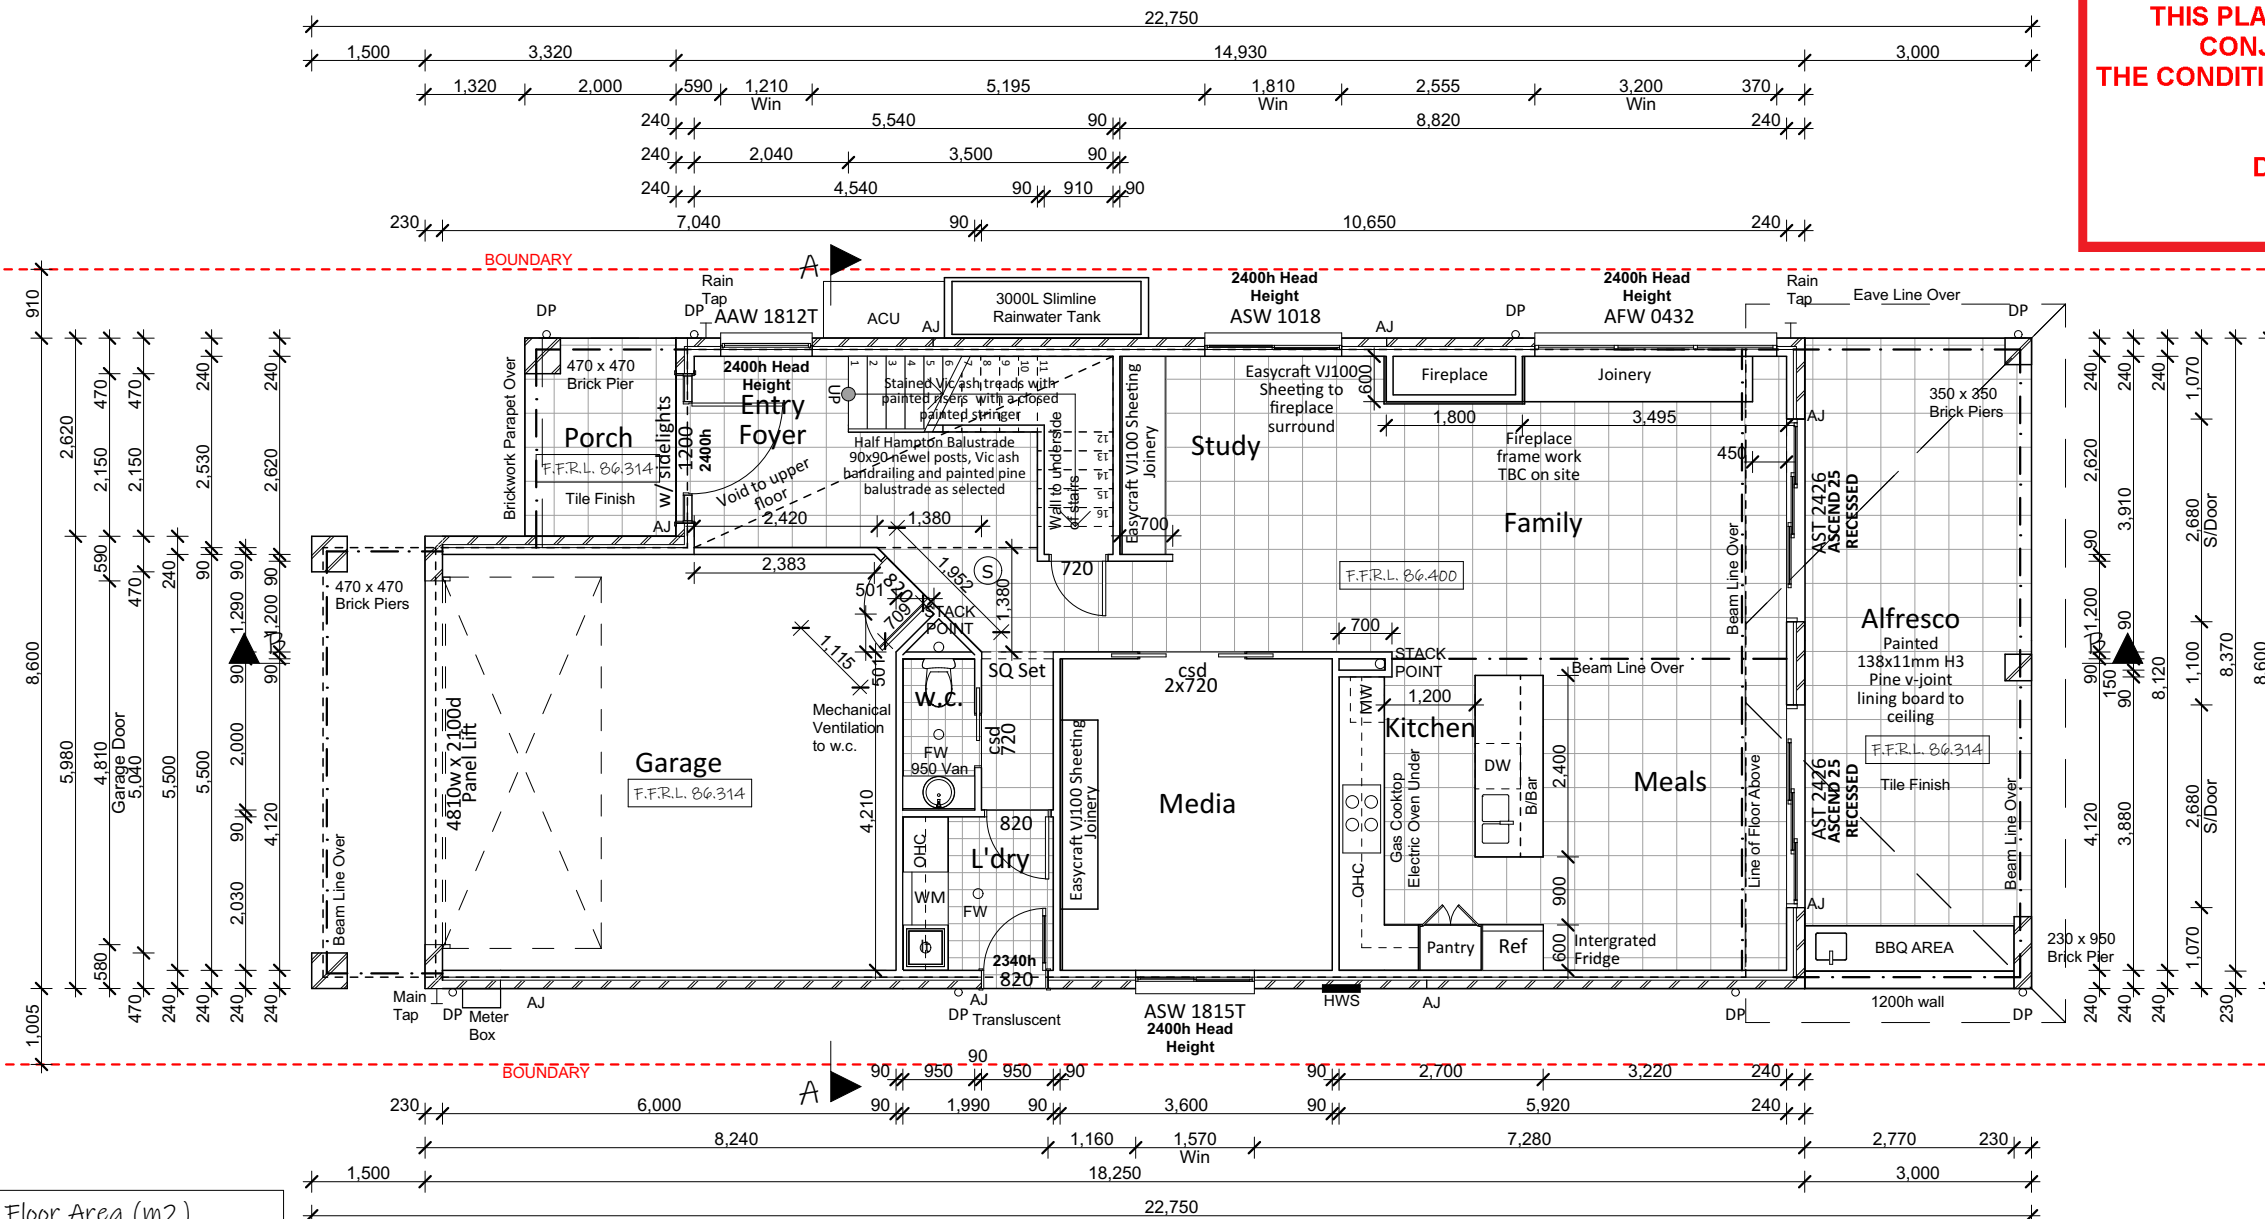

Floor Area (m2)	
Porch	5.24
Balcony	8.46
Alfresco	25.80
Garage	37.92
Lower Living	110.33
Upper Floor	121.38
	309.13 m ²


ISSUE: L
DRAWING: 20090-11
SHEET: 3/15
DATE: 18-05-22
PAPER: A3
LOT: 3 Sec A
DP: 33000

note: all works to be carried out in conjunction with the construction notes on sheet 2

Proposed Residence
7 Veterans Parade, Collaroy Plateau
Icon Job Number: J/0894

ACCURATE
design & drafting

info@accuratedesign.com.au 02 4647 2552
© abeaut designs t/a Accurate Design and Drafting 2022

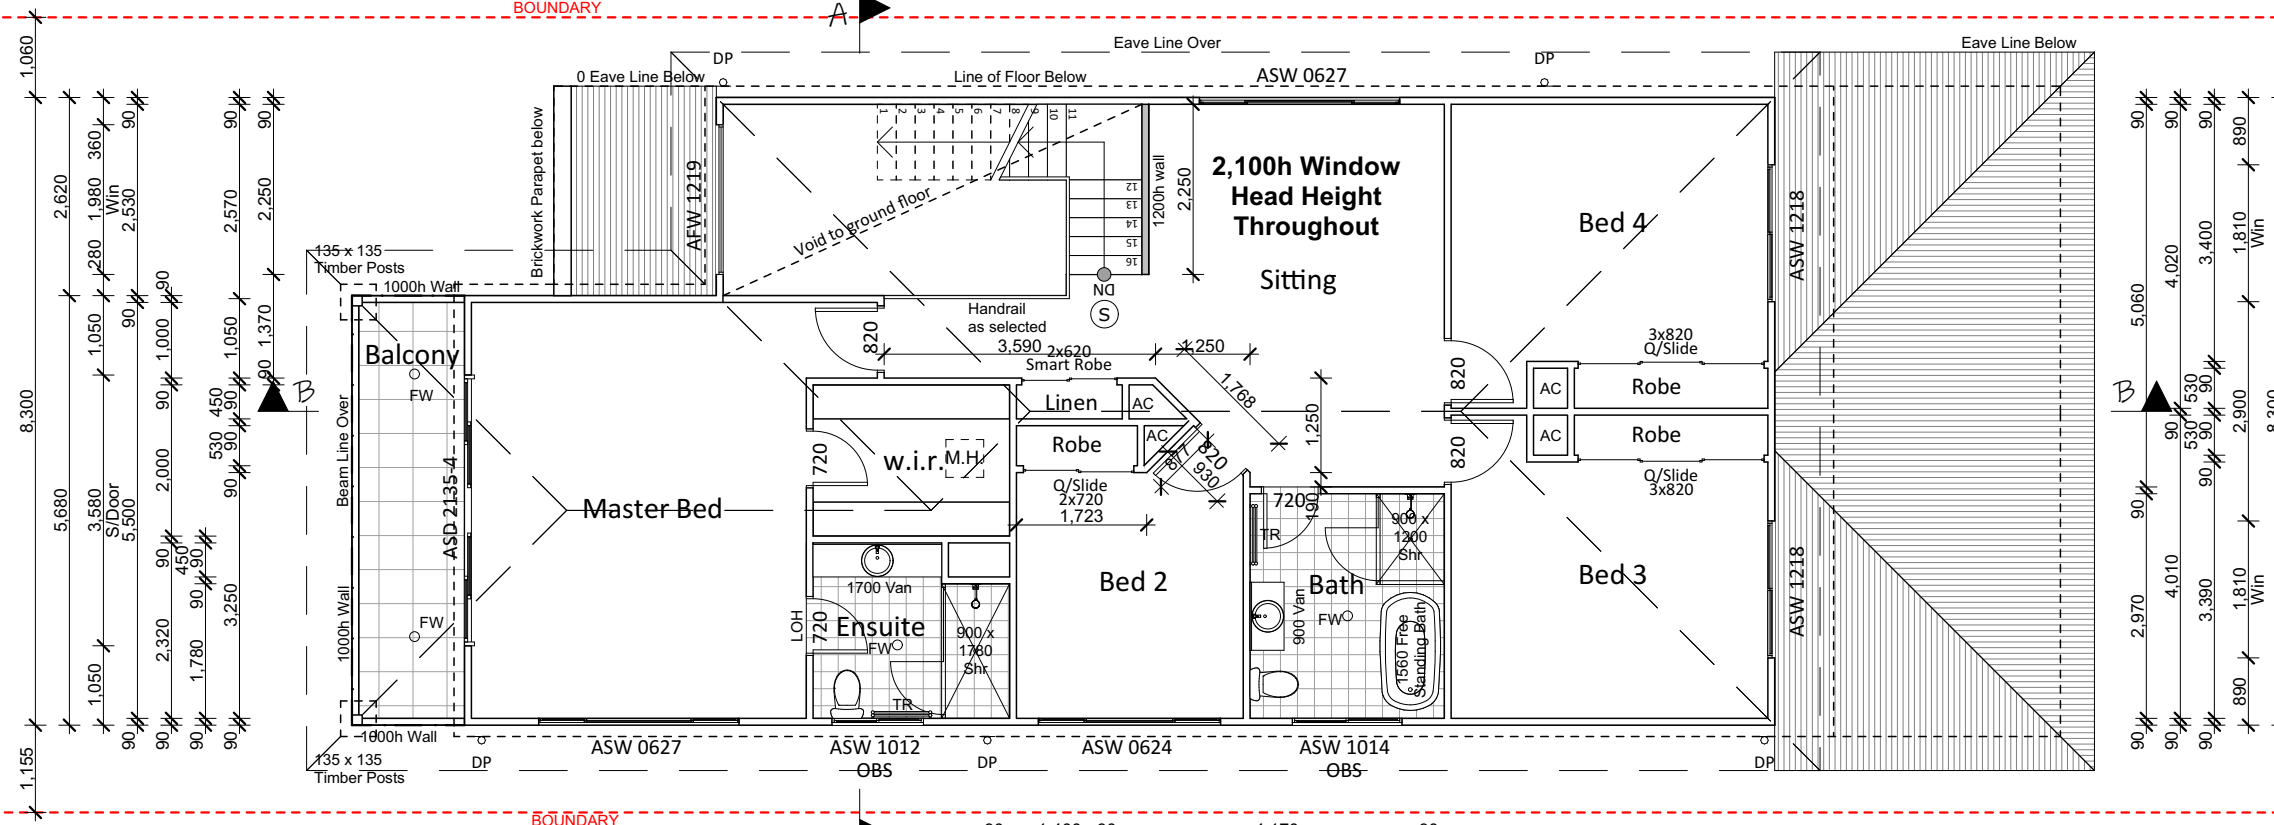[illegible]

Floor Area (m ²)	
Porch	5.24
Balcony	8.46
Alfresco	25.80
Garage	37.92
Lower Living	110.33
Upper Floor	121.38
	309.13 m ²

Upper Floor Plan
1:100

- Legend:
- | | |
|-----------------------------|---------------------------|
| ACU - Air Conditioning Unit | OBS - Obscure |
| AJ - Articulation Joint | OHC - Over Head Cupboard |
| B/Bar - Breakfast Bar | P - Pantry |
| DP - Downpipe | R - Robe |
| DW - Dishwasher | RHS - Rolled Hollow Steel |
| Ens - Ensuite | S - Smoke Alarm |
| F/P - Fire Place | Shr - Shower |
| FW - Floor Waste | TR - Towel Rail |
| HWS - Hot Water System | Van - Vanity |
| L - Linen | w.i.l. - Walk in Linen |
| LC - Laundry Chute | w.i.r. - Walk in Robe |
| LOH - Lift off Hinge | w.i.p. - Walk in Pantry |
| LT - Laundry Tub | w.c. - Wash Closet |
| MH - Manhole | WM - Washing Machine |
| MW - Microwave Oven | |

ISSUE:	DRAWING:	DATE:	LOT:
L	20090-11	18-05-22	3 Sec A
	SHEET:	PAPER:	DP:
	4/15	A3	33000

note: all works to be carried out in conjunction with the construction notes on sheet 2

Proposed Residence
7 Veterans Parade, Collaroy Plateau
 Icon Job Number: J/0894

ACCURATE
design & drafting



info@accuratedesign.com.au 02 4647 2552
© abeaut designs t/a Accurate Design and Drafting 2022

Legend:
ACU - Air Conditioning Unit
AJ - Articulation Joint
CL - Ceiling Level
FGL - Finish Ground Line
FL - Floor Level
HWS - Hot Water System
NGL - Natural Ground Line
OBS - Obscure
DP - Downpipe
RW - Retaining Wall

 northern
beaches
council

**THIS PLAN IS TO BE READ IN
CONJUNCTION WITH
THE CONDITIONS OF DEVELOPMENT
CONSENT**

DA2022/0444

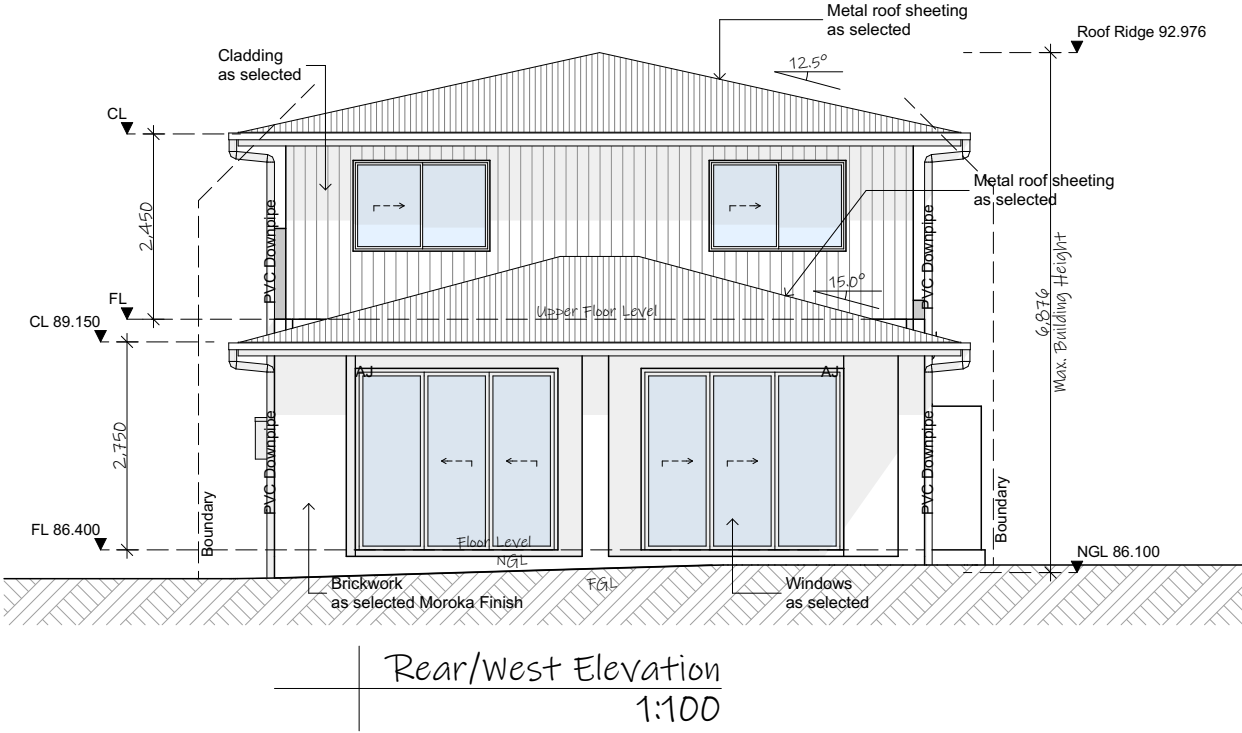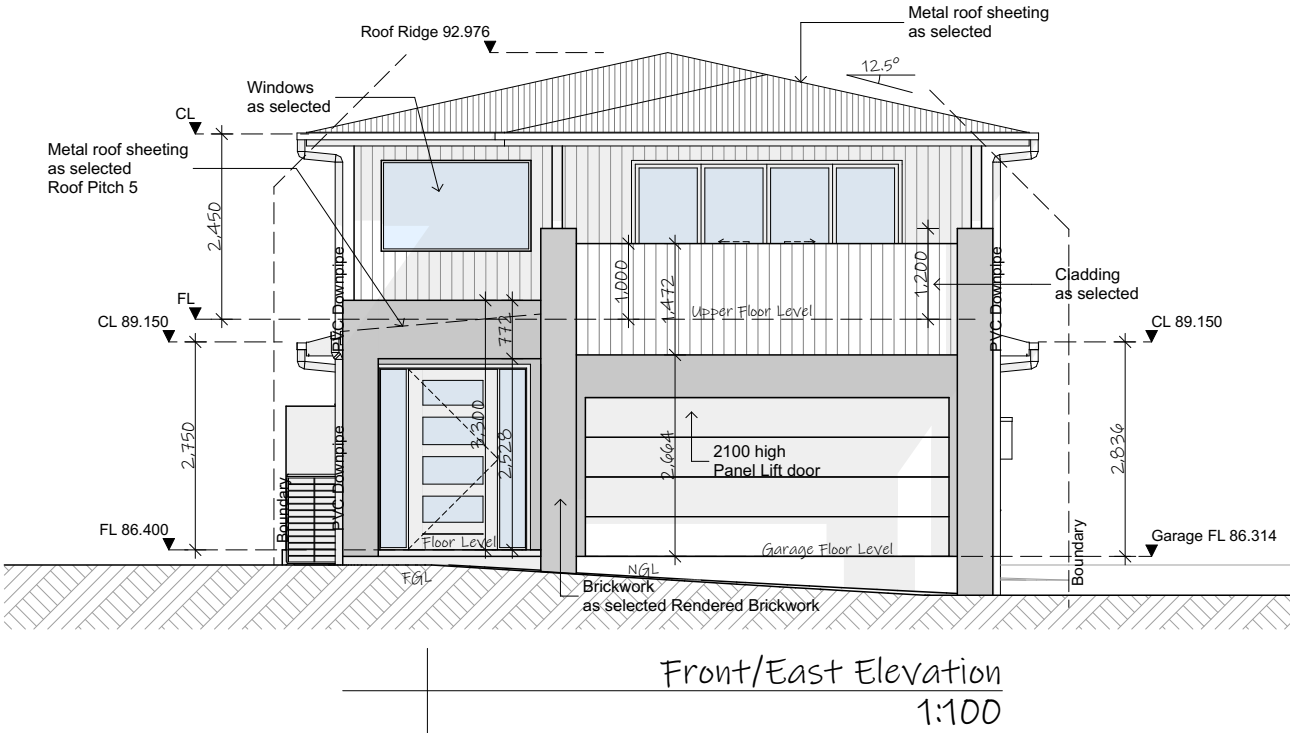

ISSUE: L
DRAWING: 20090-11
SHEET: 5/15
DATE: 18-05-22
PAPER: A3
LOT: 3 Sec A
DP: 33000


note: all works to be carried out in conjunction with the construction notes on sheet 2

Proposed Residence
7 Veterans Parade, Collaroy Plateau
Icon Job Number: J/0894


ACCURATE
design & drafting
info@accuratedesign.com.au
© abeaut designs t/a Accurate Design and Drafting 2022 02 4647 2552

Legend:

ACU - Air Conditioning Unit
AJ - Articulation Joint
CL - Ceiling Level
FGL - Finish Ground Line
FL - Floor Level
HWS - Hot Water System
NGL - Natural Ground Line
OBS - Obscure
DP - Downpipe
RW - Retaining Wall

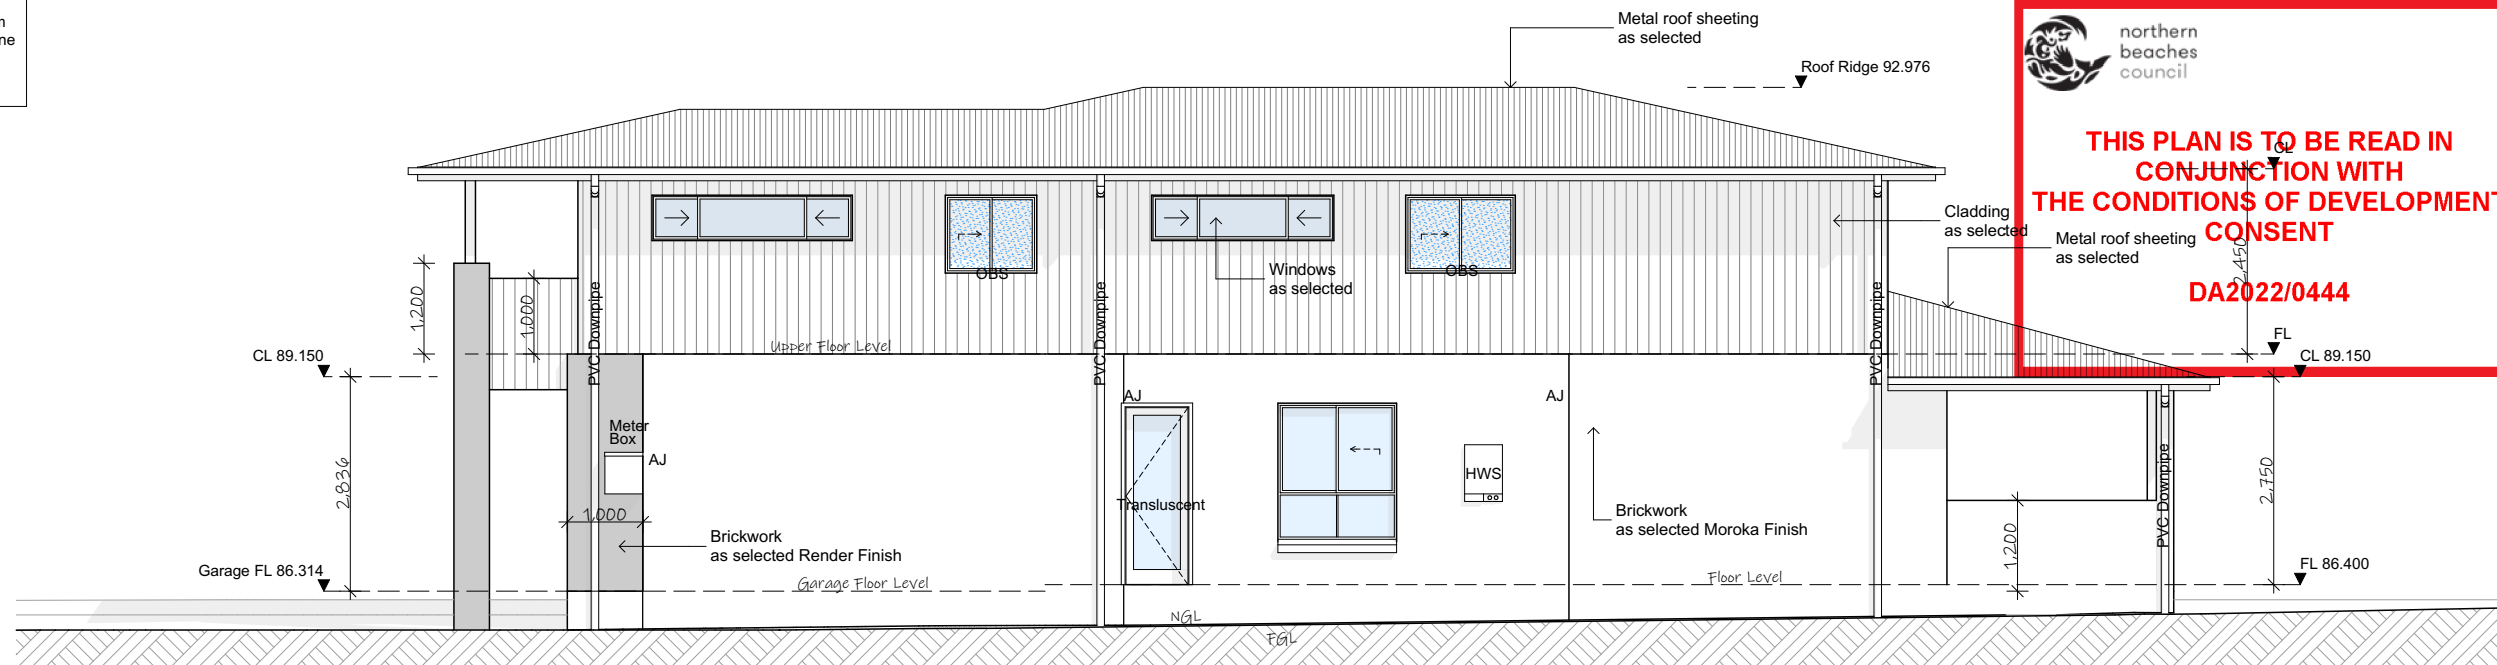

Side/South Elevation
1:100

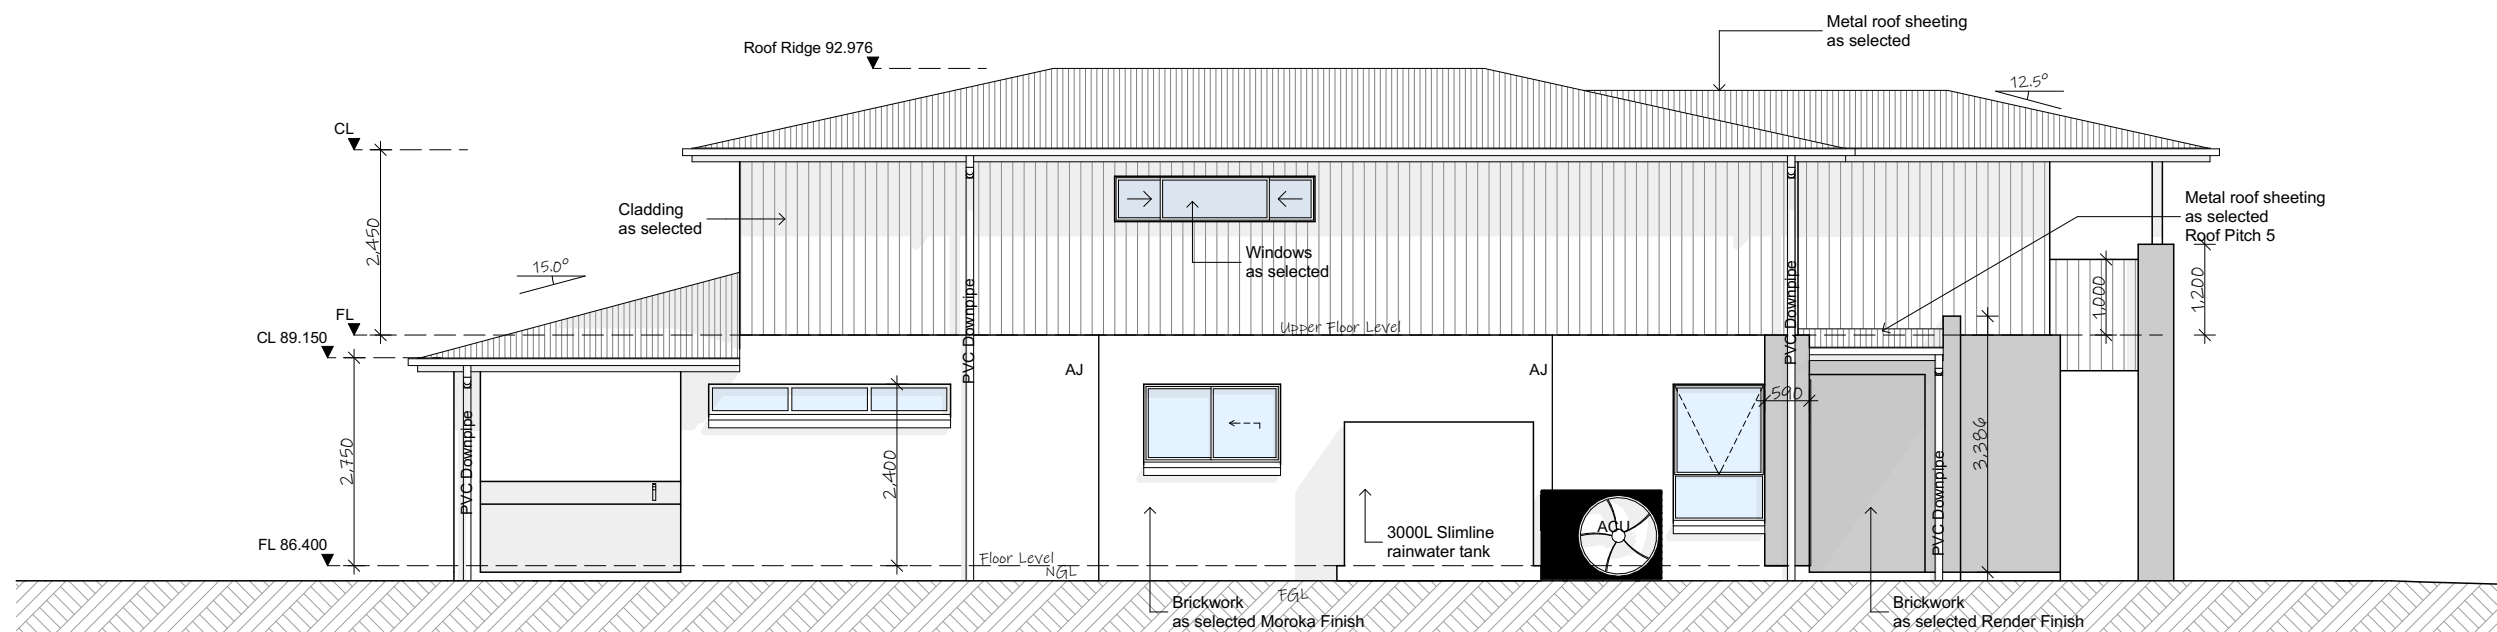

Side/North Elevation
1:100

ISSUE: L
DRAWING: 20090-11
SHEET: 6/15
DATE: 18-05-22
PAPER: A3
LOT: 3 Sec A
DP: 33000


note: all works to be carried out in conjunction with the construction notes on sheet 2

Proposed Residence
7 Veterans Parade, Collaroy Plateau
Icon Job Number: J/0894

ACCURATE
design & drafting

info@accuratedesign.com.au 02 4647 2552
© abeaut designs t/a Accurate Design and Drafting 2022


Legend:
ACU - Air Conditioning Unit
AJ - Articulation Joint
CL - Ceiling Level
FGL - Finish Ground Line
FL - Floor Level
HWS - Hot Water System
NGL - Natural Ground Line
OBS - Obscure
DP - Downpipe
RW - Retaining Wall

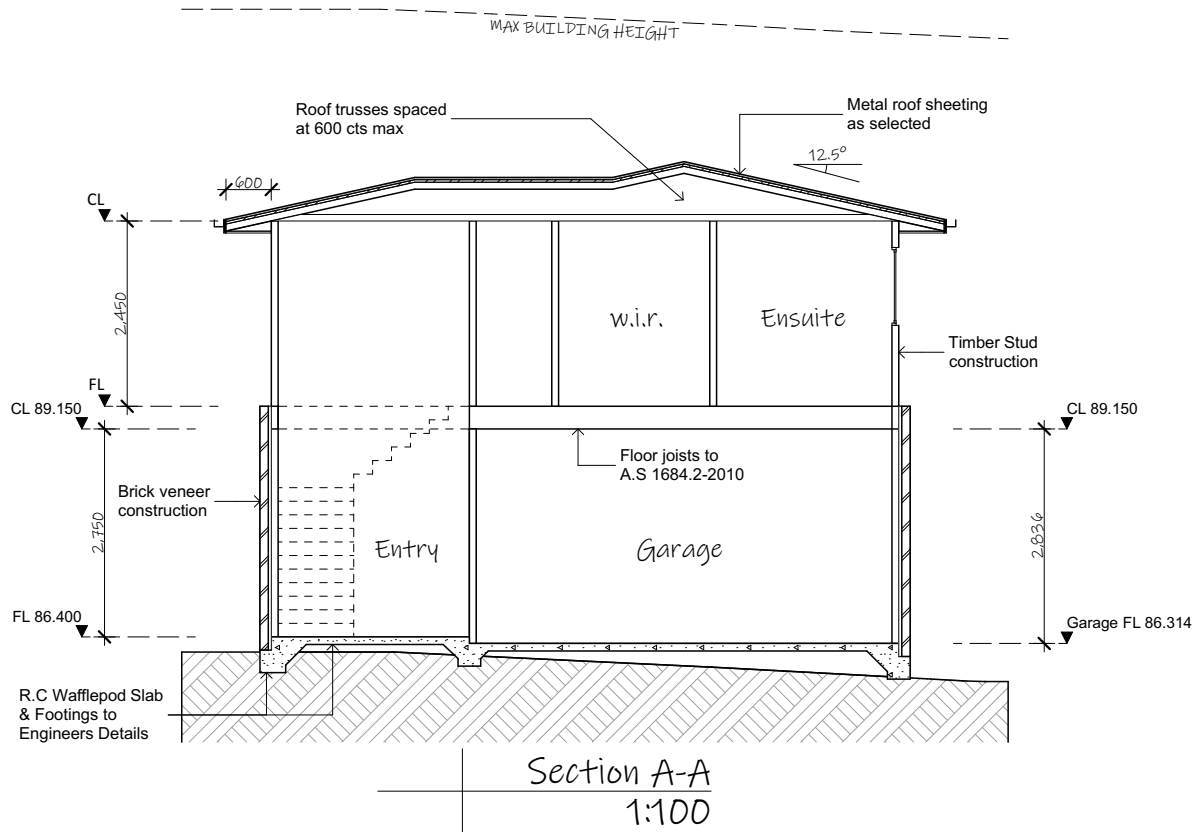

 northern
beaches
council

**THIS PLAN IS TO BE READ IN
CONJUNCTION WITH
THE CONDITIONS OF DEVELOPMENT
CONSENT**

DA2022/0444

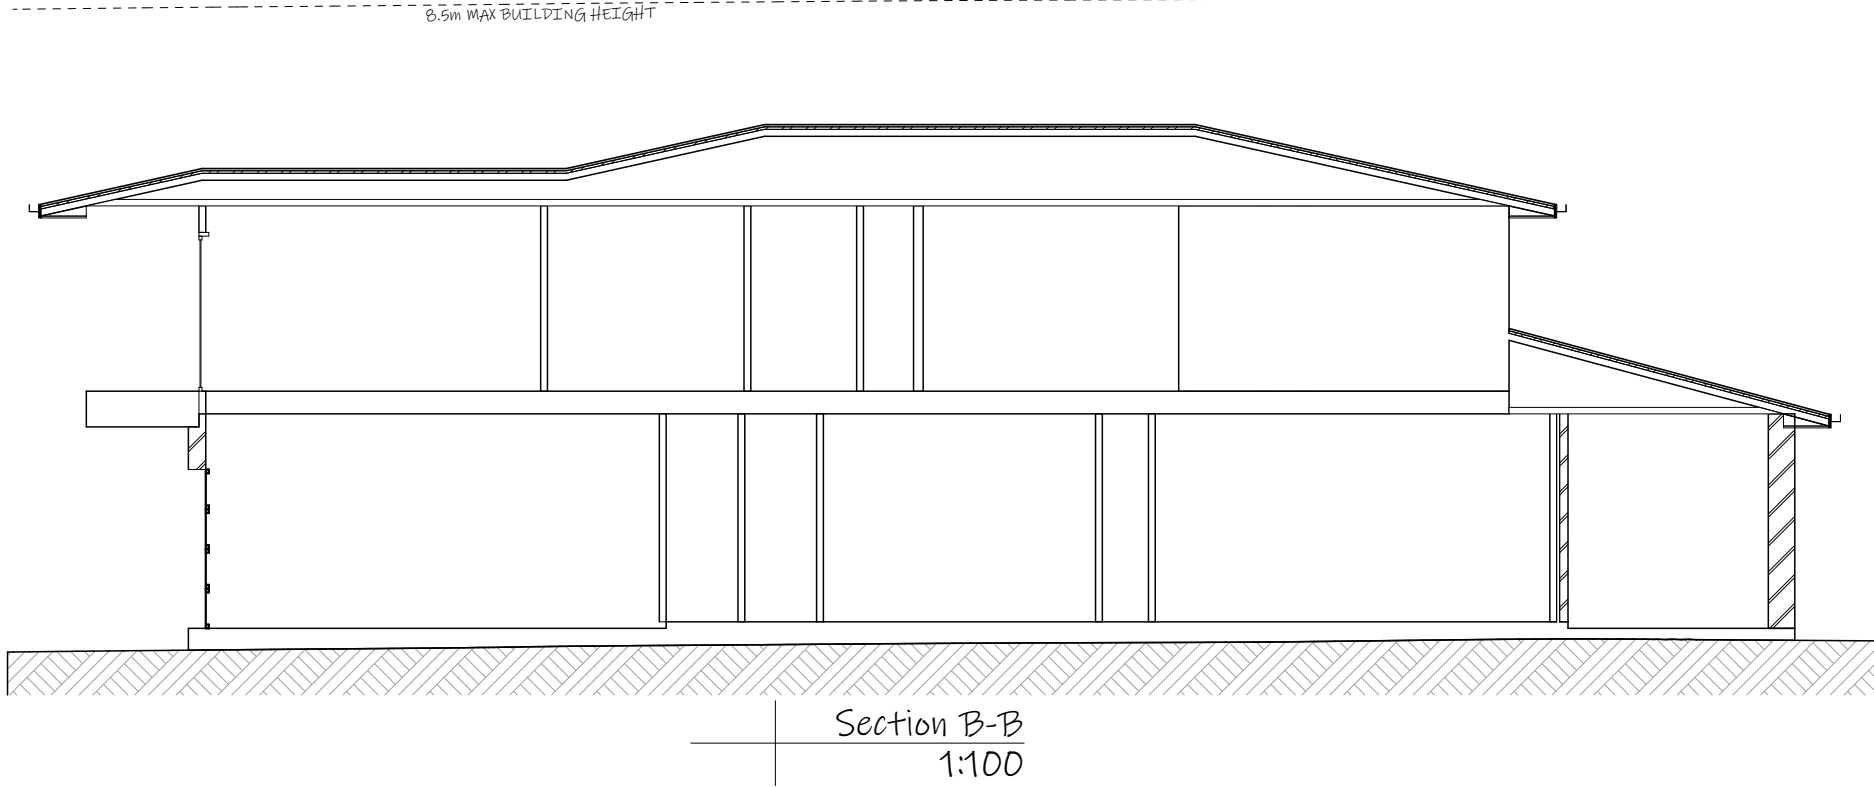


ISSUE: L
DRAWING: 20090-11
SHEET: 7/15
DATE: 18-05-22
PAPER: A3
LOT: 3 Sec A
DP: 33000

Proposed Residence
7 Veterans Parade, Collaroy Plateau
Icon Job Number: J/0894

ACCURATE
design & drafting
info@accuratedesign.com.au
© abeaut designs t/a Accurate Design and Drafting 2022 02 4647 2552

VETERANS PARADE

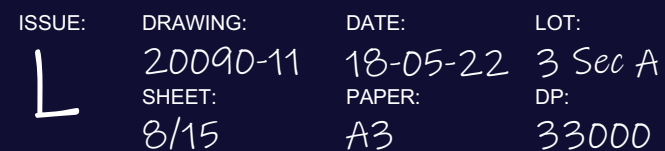

Proposed Residence
7 Veterans Parade, Collaroy Plateau
 Icon Job Number: J/0894

ACCURATE
design & drafting

info@accuratedesign.com.au 02 4647 2552
© abeaut designs t/a Accurate Design and Drafting 2022