


LEGEND

SQUARE BRACKETS INDICATE THAT THE FEATURE SURVEYED IS NOT AT THE GROUND SURFACE

- TELECOMMUNICATIONS PIT
- ELECTRICAL GARDEN LIGHT
- BUILDING COLUMN
- ELECTRICAL POLE & LIGHT
- FIRE HYDRANT
- TAP
- UNIDENTIFIED PIT
- FENCE
- EDGE OF GUTTER

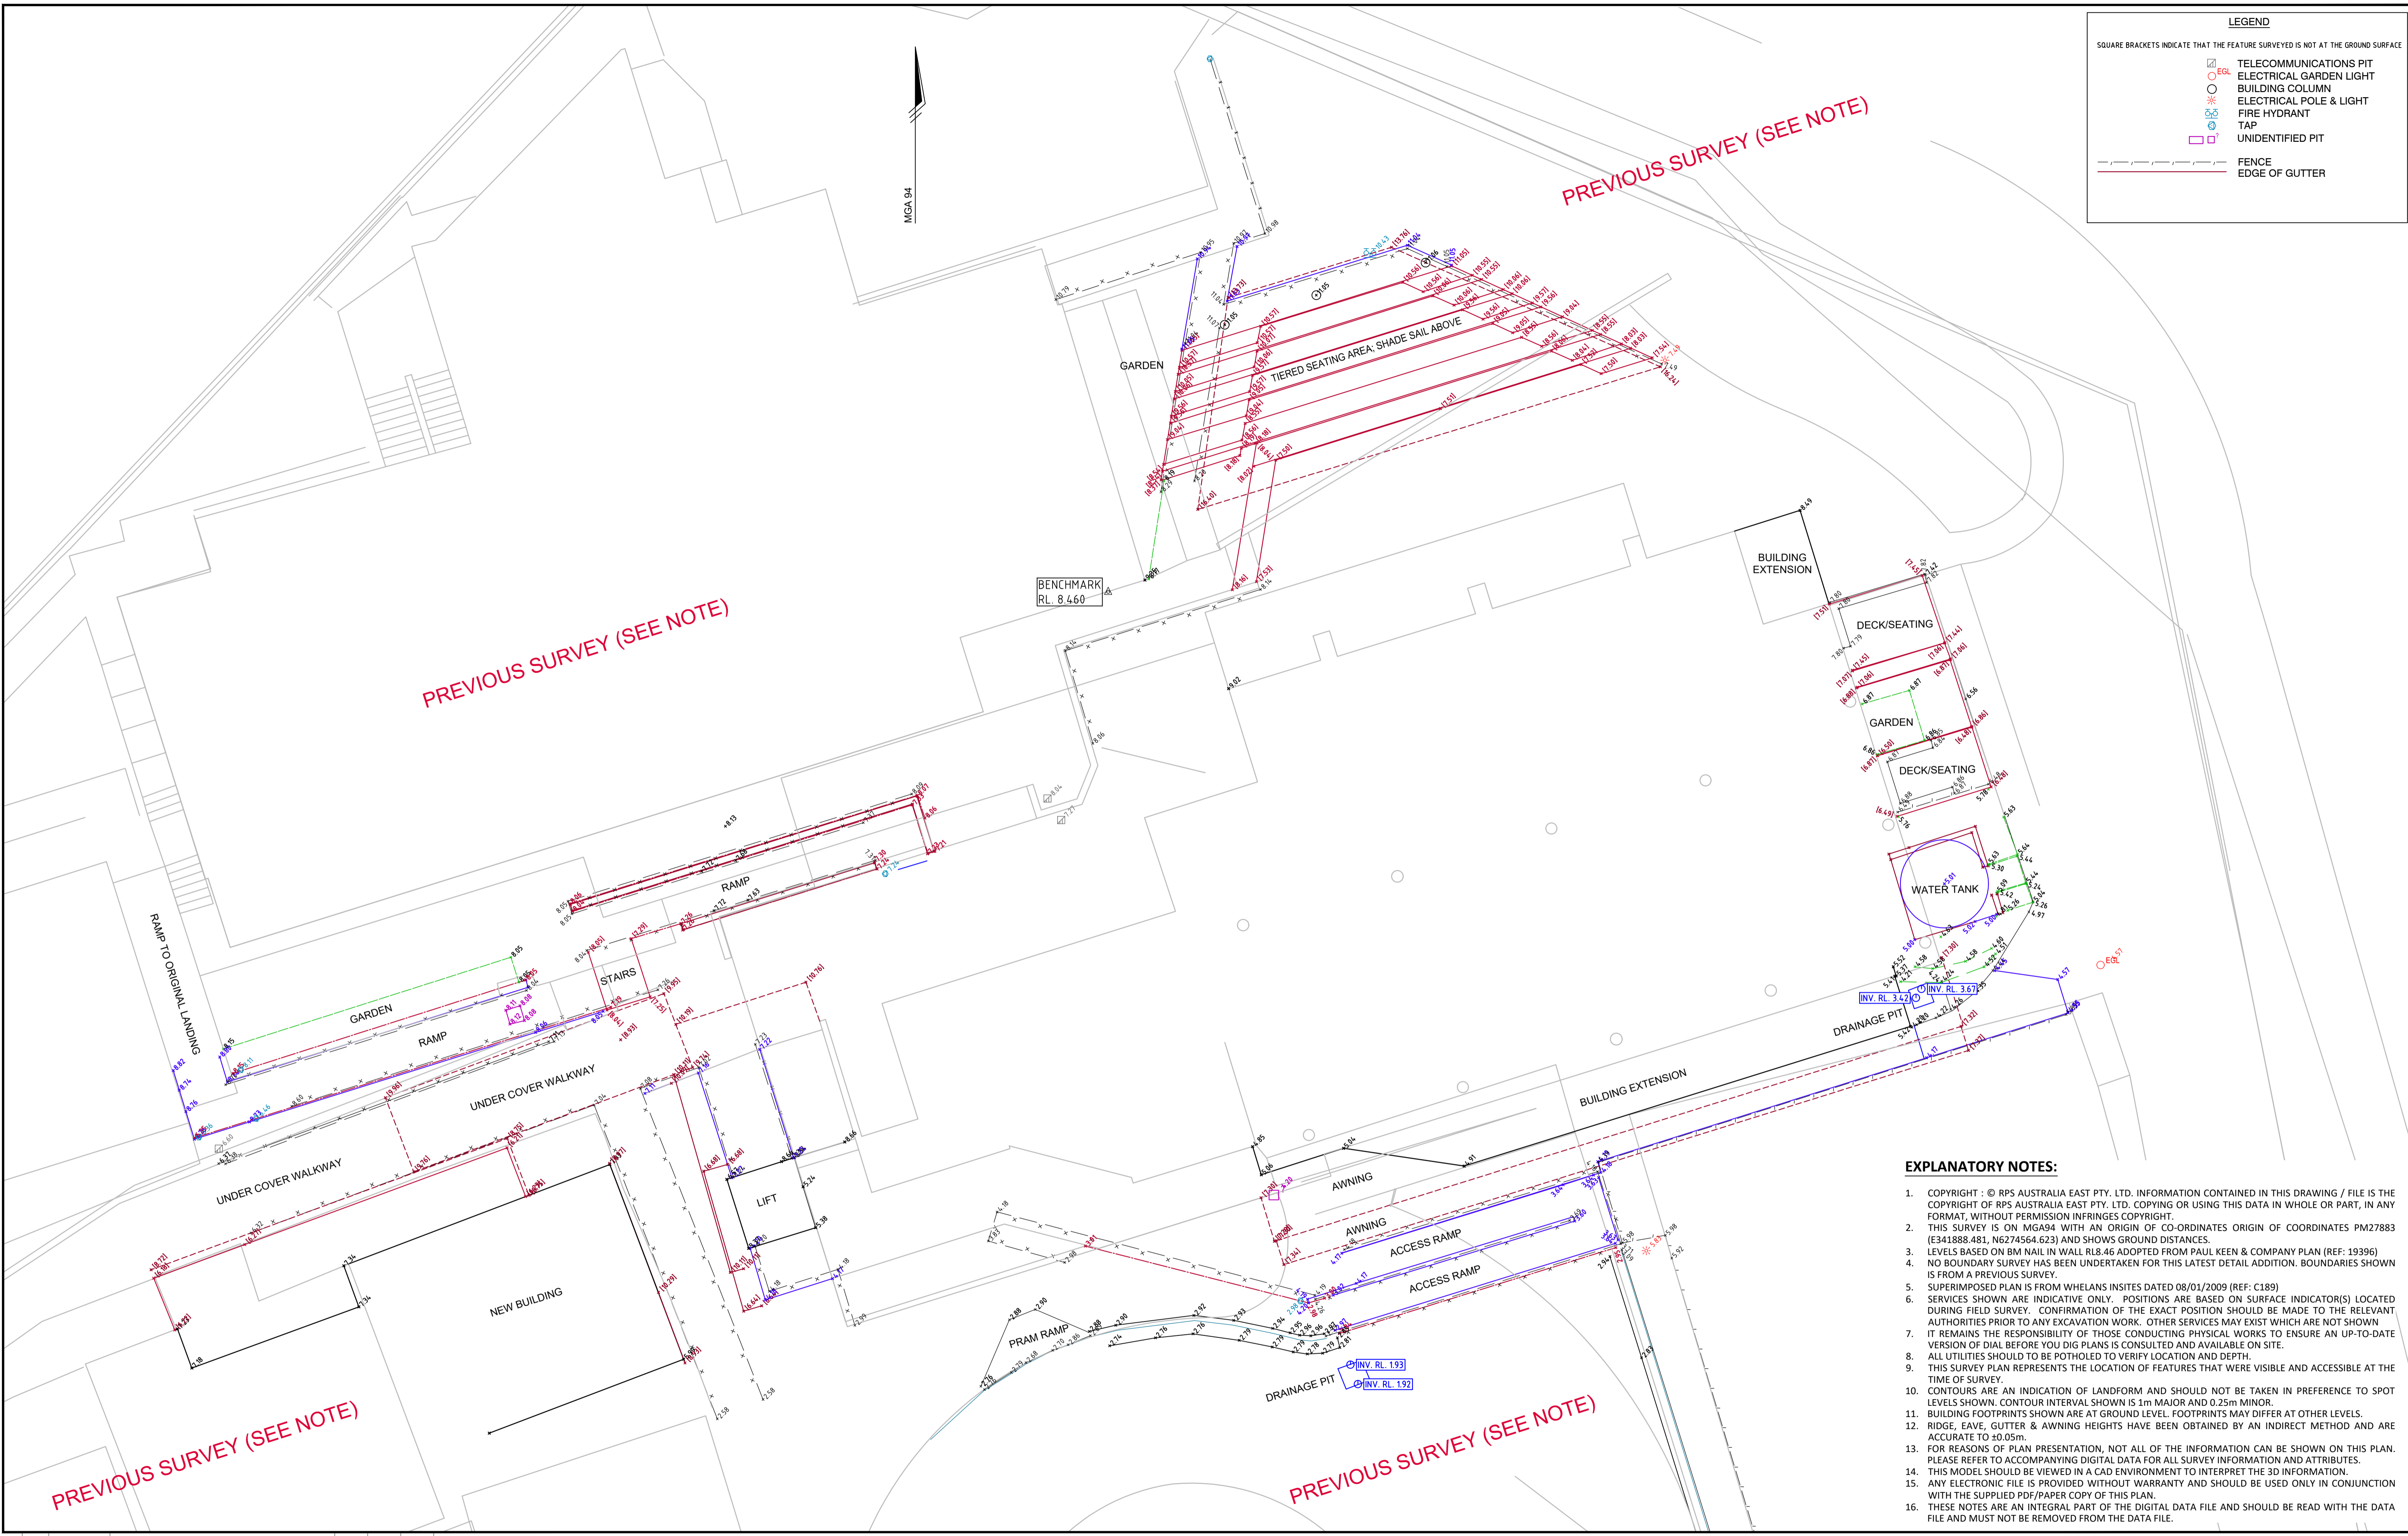

- EXPLANATORY NOTES:**
- COPYRIGHT : © RPS AUSTRALIA EAST PTY. LTD. INFORMATION CONTAINED IN THIS DRAWING / FILE IS THE COPYRIGHT OF RPS AUSTRALIA EAST PTY. LTD. COPYING OR USING THIS DATA IN WHOLE OR PART, IN ANY FORMAT, WITHOUT PERMISSION INFRINGES COPYRIGHT.
 - THIS SURVEY IS ON MGA94 WITH AN ORIGIN OF CO-ORDINATES ORIGIN OF COORDINATES PM27883 (E341888.481, N6274564.623) AND SHOWS GROUND DISTANCES.
 - LEVELS BASED ON BM NAIL IN WALL RL8.46 ADOPTED FROM PAUL KEEN & COMPANY PLAN (REF: 19396)
 - NO BOUNDARY SURVEY HAS BEEN UNDERTAKEN FOR THIS LATEST DETAIL ADDITION. BOUNDARIES SHOWN IS FROM A PREVIOUS SURVEY.
 - SUPERIMPOSED PLAN IS FROM WHELANS INSITES DATED 08/01/2009 (REF: C189)
 - SERVICES SHOWN ARE INDICATIVE ONLY. POSITIONS ARE BASED ON SURFACE INDICATOR(S) LOCATED DURING FIELD SURVEY. CONFIRMATION OF THE EXACT POSITION SHOULD BE MADE TO THE RELEVANT AUTHORITIES PRIOR TO ANY EXCAVATION WORK. OTHER SERVICES MAY EXIST WHICH ARE NOT SHOWN
 - IT REMAINS THE RESPONSIBILITY OF THOSE CONDUCTING PHYSICAL WORKS TO ENSURE AN UP-TO-DATE VERSION OF DIAL BEFORE YOU DIG PLANS IS CONSULTED AND AVAILABLE ON SITE.
 - ALL UTILITIES SHOULD TO BE POTHOLED TO VERIFY LOCATION AND DEPTH.
 - THIS SURVEY PLAN REPRESENTS THE LOCATION OF FEATURES THAT WERE VISIBLE AND ACCESSIBLE AT THE TIME OF SURVEY.
 - CONTOURS ARE AN INDICATION OF LANDFORM AND SHOULD NOT BE TAKEN IN PREFERENCE TO SPOT LEVELS SHOWN. CONTOUR INTERVAL SHOWN IS 1m MAJOR AND 0.25m MINOR.
 - BUILDING FOOTPRINTS SHOWN ARE AT GROUND LEVEL. FOOTPRINTS MAY DIFFER AT OTHER LEVELS.
 - RIDGE, EAVE, GUTTER & AWNING HEIGHTS HAVE BEEN OBTAINED BY AN INDIRECT METHOD AND ARE ACCURATE TO ±0.05m.
 - FOR REASONS OF PLAN PRESENTATION, NOT ALL OF THE INFORMATION CAN BE SHOWN ON THIS PLAN. PLEASE REFER TO ACCOMPANYING DIGITAL DATA FOR ALL SURVEY INFORMATION AND ATTRIBUTES.
 - THIS MODEL SHOULD BE VIEWED IN A CAD ENVIRONMENT TO INTERPRET THE 3D INFORMATION.
 - ANY ELECTRONIC FILE IS PROVIDED WITHOUT WARRANTY AND SHOULD BE USED ONLY IN CONJUNCTION WITH THE SUPPLIED PDF/PAPER COPY OF THIS PLAN.
 - THESE NOTES ARE AN INTEGRAL PART OF THE DIGITAL DATA FILE AND SHOULD BE READ WITH THE DATA FILE AND MUST NOT BE REMOVED FROM THE DATA FILE.

| NO. | DATE | REVISION DETAILS | DRAWN | CHK | APP |
|-----|-----------|------------------|-------|-----|-----|
| A | 19-7-2022 | INITIAL VERSION | LAS | JS | JS |

HORIZ. SCALE: 1:500
 VERT. SCALE: @ A1

COORDINATES: MGA94
 DATUM: AHD

ORIGIN: SEE NOTES
 ORIGIN: SEE NOTES

SCALE IN METRES AT ORIGINAL REDUCTION RATIO

NOTES

CUSTOMER: Midson Group Pty Ltd

TITLE: Plan showing Detail and Levels at St Luke's Grammar School, Bayview

DATE OF SURVEY: 13-7-2022
 DATE OF PLAN: 19-7-2022
 DATE LAST SAVED: 20.07.2022
 DATE APPROVED: 20-7-2022

DRAWING NO: PR152316-DS01a.dwg

REVISIONS: SURVEY: JC, DRAWN: LAS, CHECKED: JC, APPROVED: N/A

JOB No: PR152316

ISSUE: A

www.dialbeforeyoudig.com.au

DIAL 1100 BEFORE YOU DIG

SHEET 1 OF 1 SHEETS

SIZE: A1