



RAINWATER TANK SECTION

SCALE: NTS

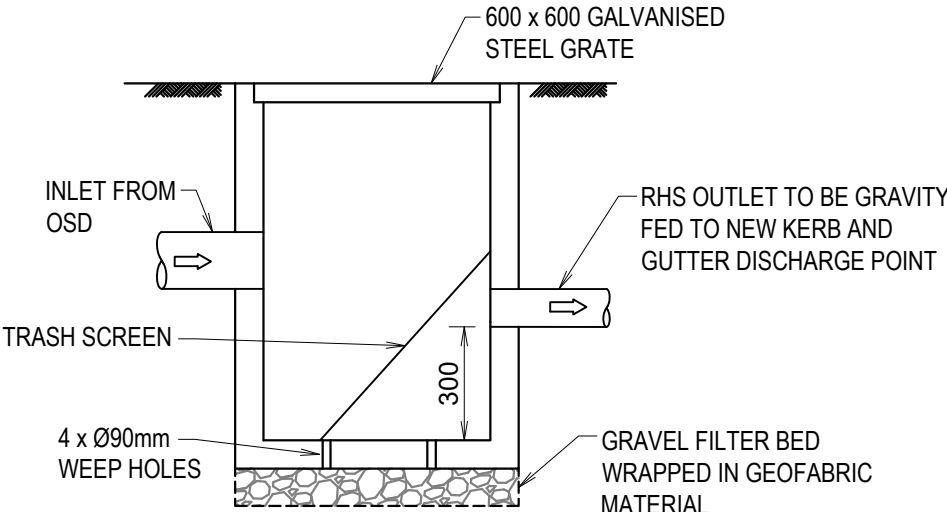

SILT ARRESTOR PIT DETAILS

SCALE: NTS

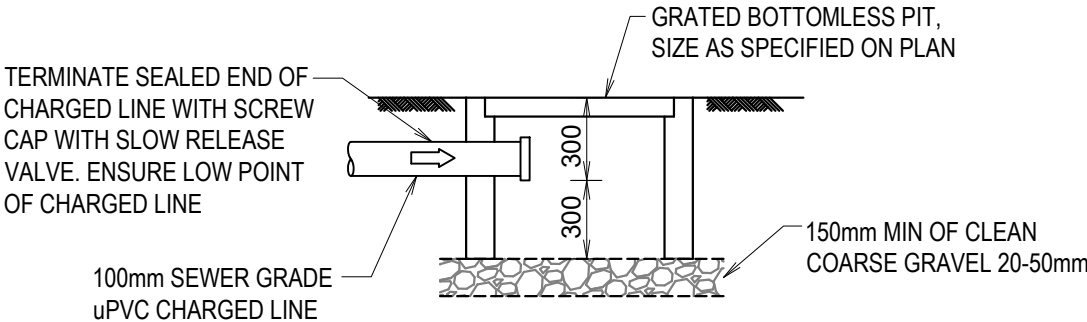

CHARGED LINE CLEANOUT PIT DETAIL

N.T.S.

ISSUED FOR COORDINATION


DRAWINGS TO BE PRINTED IN COLOUR

IF IN DOUBT, ASK

REV	DATE	AMENDMENT / REVISION DESCRIPTION	TITLE	NAME
A	29/07/2022	ISSUED FOR COORDINATION	DRAWN	JLam
			DESIGNED	JLam
			DRG CHECK	PH
			DESIGN CHECK	PH
			APPROVED	PH

HYVE DESIGNS

SITE ADDRESS 9 CAREEBONG ROAD FRENCHS FOREST				
CLIENT MAYA OLIVARIES CASTRO & LUKE SKYES				
STORMWATER DETAILS				
THIS DRAWING AND THE INFORMATION CONTAINED THEREON HAVE BEEN CREATED SOLELY FOR A PARTICULAR PURPOSE AND CLIENT. THIS IS PROTECTED BY COPYRIGHT. YOU MAY NOT REPRODUCE ANY OF IT IN ANY FORM WITHOUT THE WRITTEN PERMISSION BY HYVE DESIGNS PTY LTD. IF YOU DO, YOU MAY HAVE TO PAY FOR DAMAGES TO HYVE DESIGNS PTY LTD OR YOU MAY BE PROSECUTED.				
JOB NUMBER: 25060	DATUM AHD	SCALE A3, 1:100	SHEET No SW02	REV A

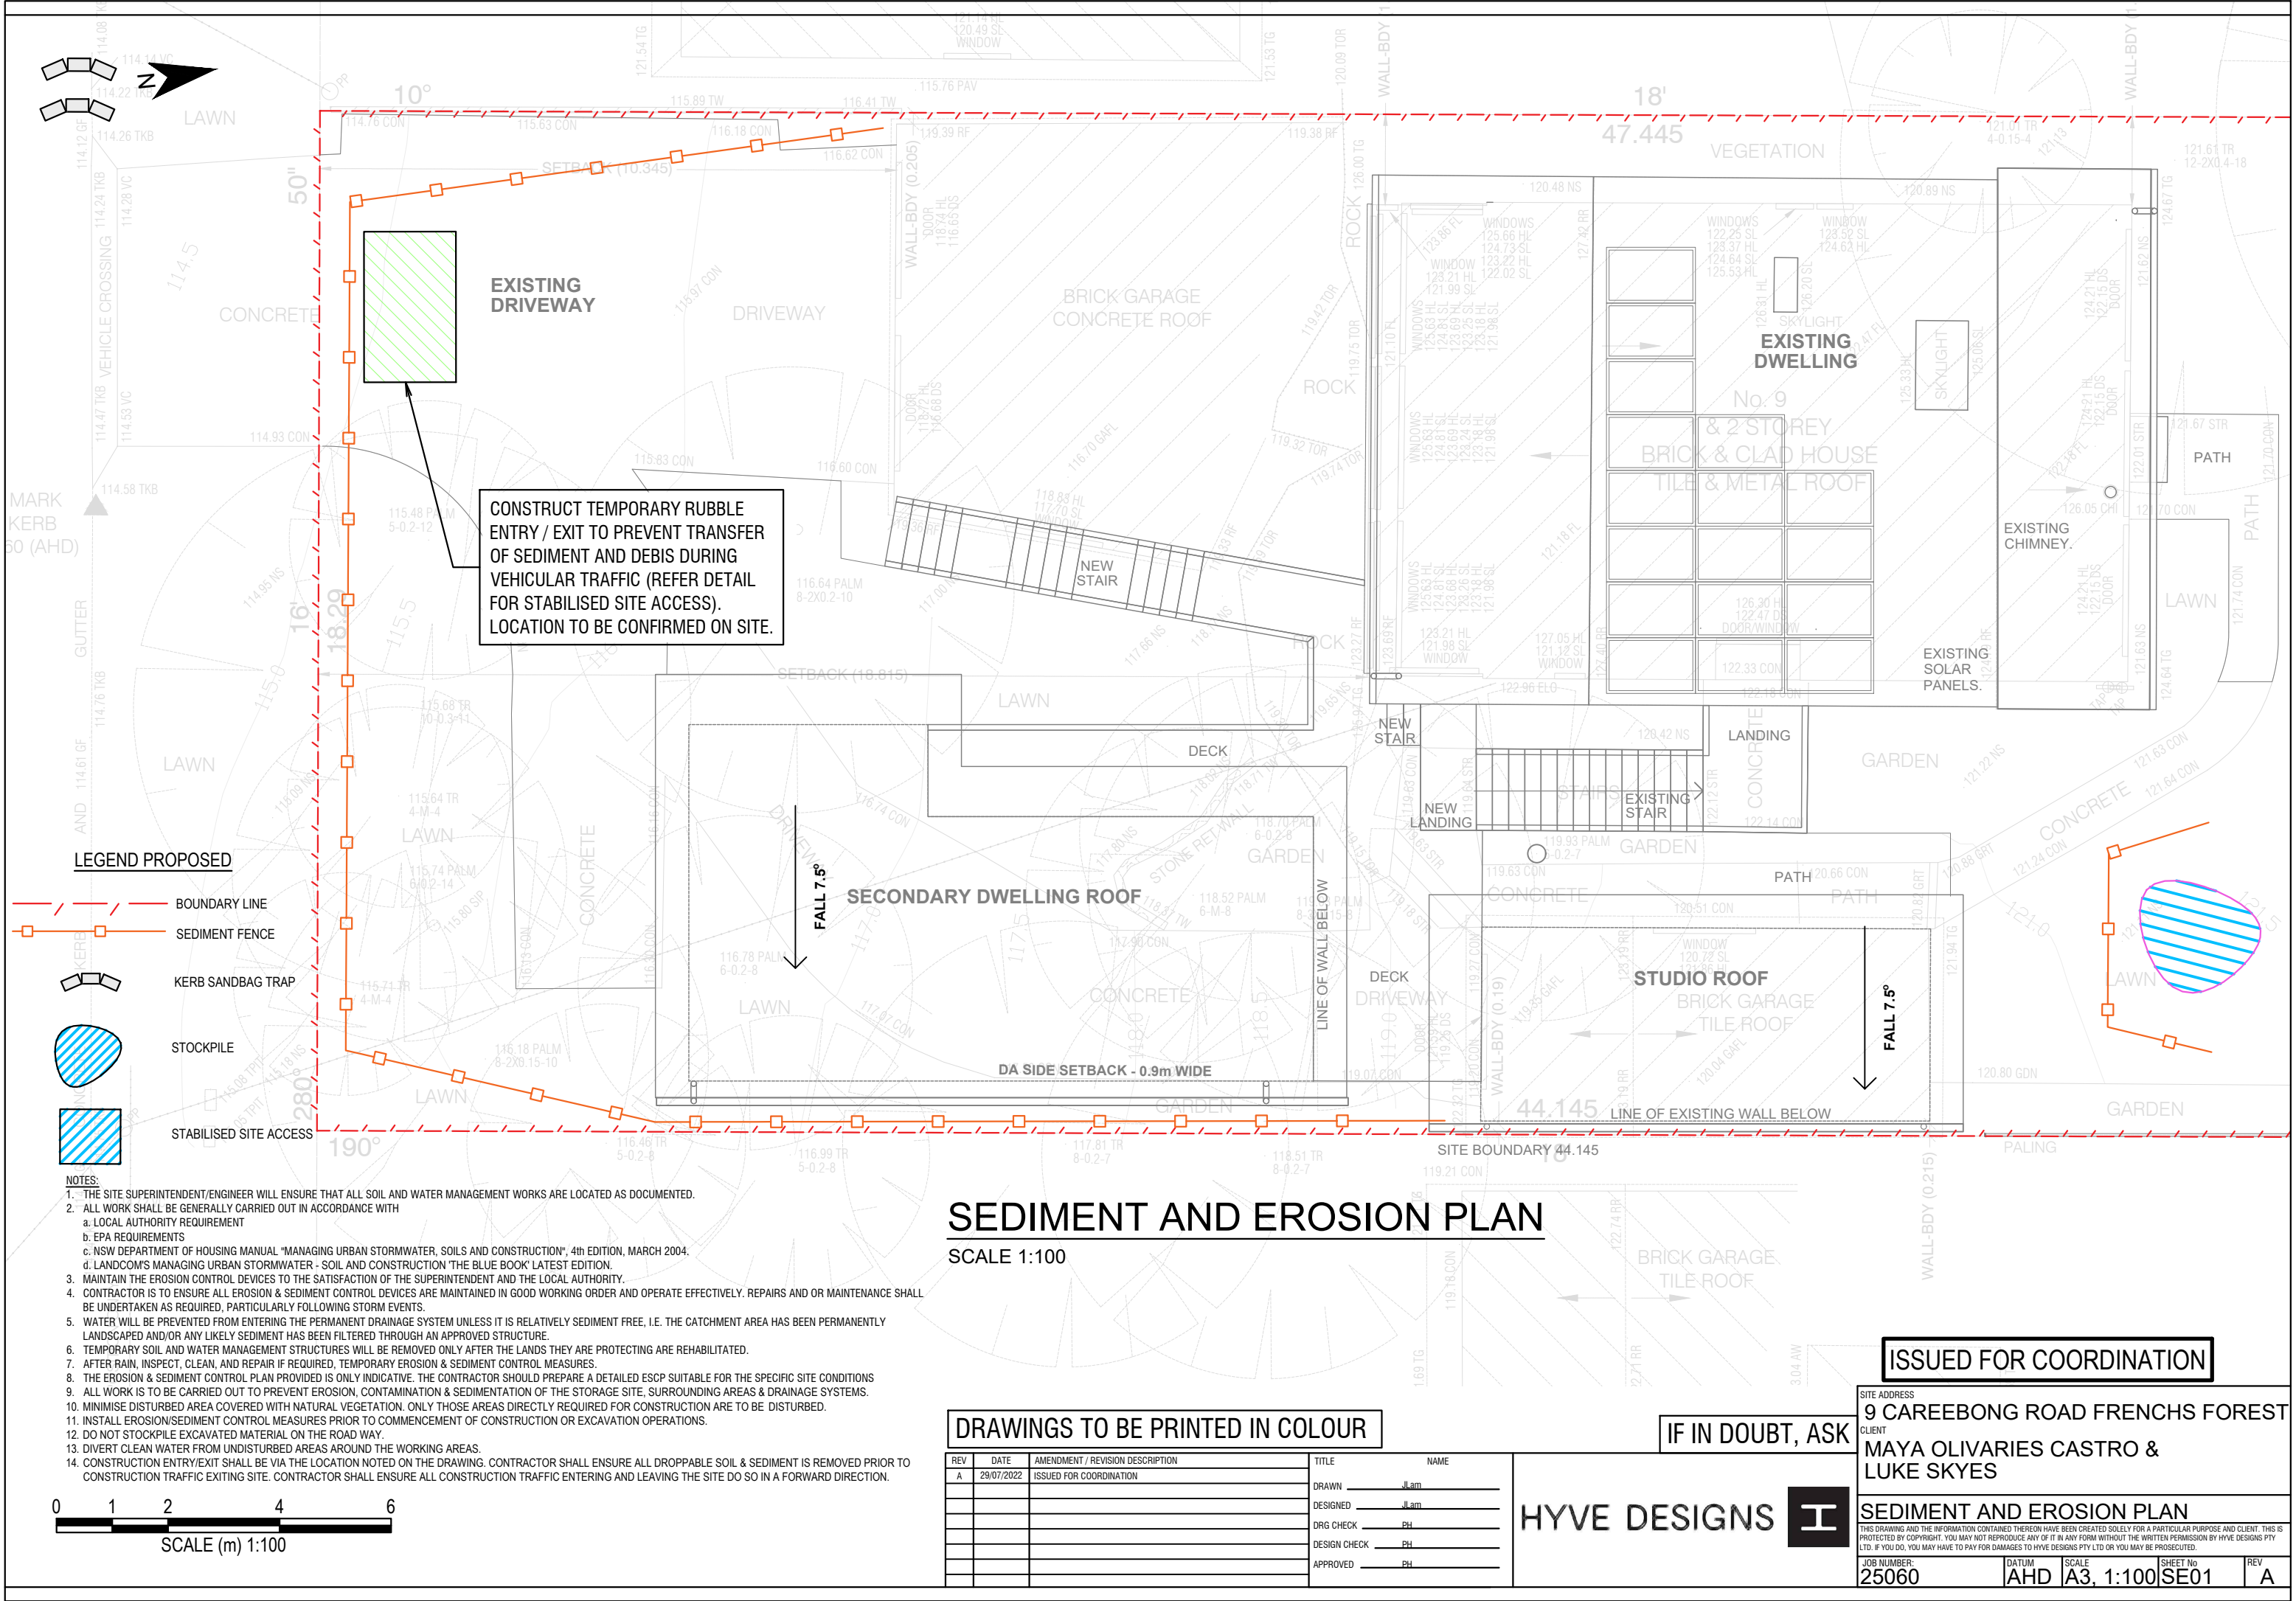

SEDIMENT AND EROSION PLAN

SCALE 1:100

DRAWINGS TO BE PRINTED IN COLOUR

REV	DATE	AMENDMENT / REVISION DESCRIPTION	TITLE	NAME
A	29/07/2022	ISSUED FOR COORDINATION	DRAWN	Jlam
			DESIGNED	Jlam
			DRG CHECK	PH
			DESIGN CHECK	PH
			APPROVED	PH

IF IN DOUBT, ASK

HYVE DESIGNS




ISSUED FOR COORDINATION

SITE ADDRESS
9 CAREEBONG ROAD FRENCHS FOREST
CLIENT
MAYA OLIVARIES CASTRO & LUKE SKYES


SEDIMENT AND EROSION PLAN

THIS DRAWING AND THE INFORMATION CONTAINED THEREON HAVE BEEN CREATED SOLELY FOR A PARTICULAR PURPOSE AND CLIENT. THIS IS PROTECTED BY COPYRIGHT. YOU MAY NOT REPRODUCE ANY OF IT IN ANY FORM WITHOUT THE WRITTEN PERMISSION BY HYVE DESIGNS PTY LTD. IF YOU DO, YOU MAY HAVE TO PAY FOR DAMAGES TO HYVE DESIGNS PTY LTD OR YOU MAY BE PROSECUTED.

JOB NUMBER:	DATUM	SCALE	SHEET No	REV
25060	AHD	A3, 1:100	SE01	A

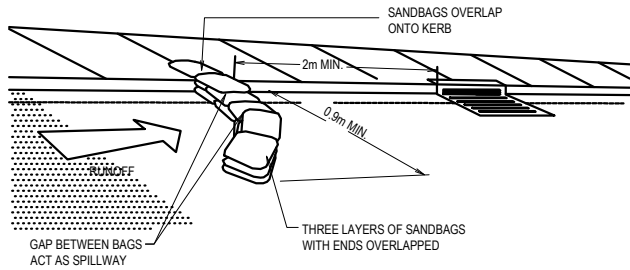


SANDBAG KERB INLET SEDIMENT TRAP.
N.T.S.

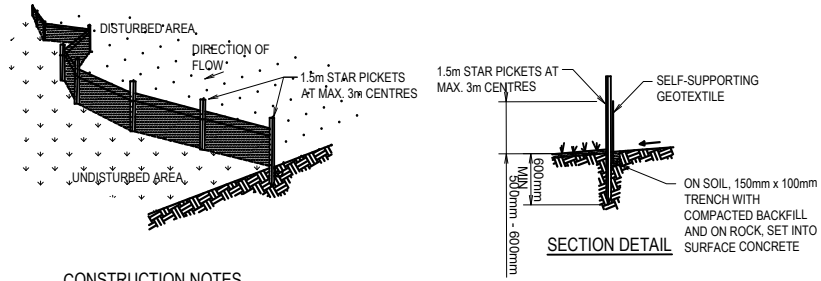


- CONSTRUCTION NOTES**
1. CONSTRUCT SEDIMENT FENCE AS CLOSE AS POSSIBLE TO PARALLEL TO THE CONTOURS OF THE SITE.
 2. DRIVE 1.5m LONG STAR PICKETS INTO GROUND, 3 METERS APART.
 3. DIG A 150mm DEEP TRENCH ALONG THE UPSLOPE LINE OF THE FENCE FOR THE BOTTOM OF THE FABRIC TO BE ENTRENCHED.
 4. BACKFILL TRENCH OVER BASE OF FABRIC.
 5. FIX SELF-SUPPORTING GEOTEXTILE TO UPSLOPE SIDE OF POSTS WITH WIRE TIES OR AS RECOMMENDED BY GEOTEXTILE MANUFACTURER.
 6. JOIN SECTIONS OF FABRIC AT A SUPPORT POST WITH A 150mm OVERLAP.

SEDIMENT CONTROL FENCE
N.T.S.

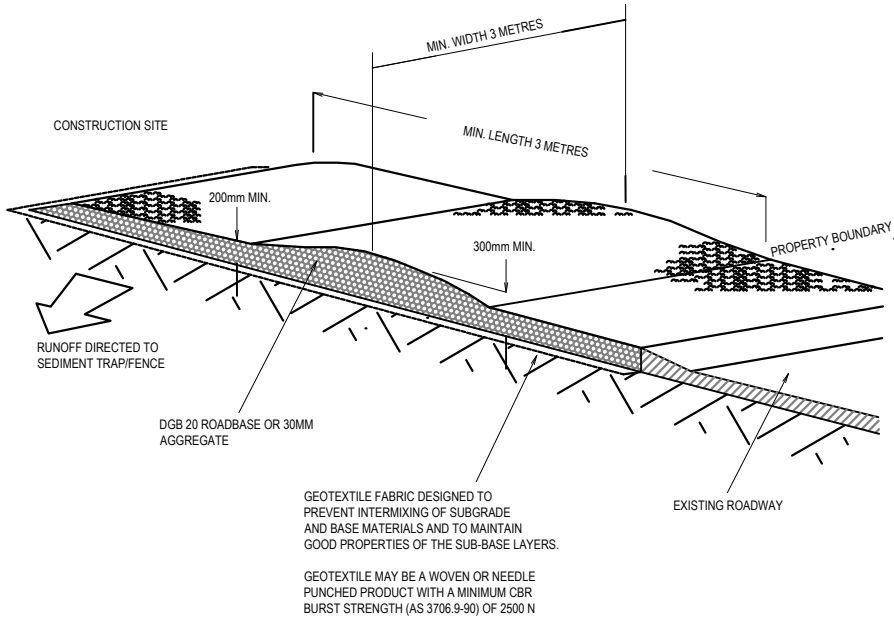

- CONSTRUCTION NOTES**
1. STRIP TOPSOIL AND LEVEL SITE
 2. COMPACT SUBGRADE.
 3. COVER AREA WITH NEEDLE-PUNCHED GEOTEXTILE.
 4. CONSTRUCT 200mm THICK PAD OVER GEOTEXTILE USING ROADBASE OR 30MM AGREGATE. MINIMUM LENGTH 15m OR TO BUILDING ALIGNMENT. MINIMUM WIDTH 3 METRES.
 5. CONSTRUCT HUMP IMMEDIATELY WITHIN BUOUNDARY TO DIVERT WATER TO A SEDIMENT FENCE OR OTHER SEDIMENT TRAP.

STABILISED SITE ACCESS
N.T.S.

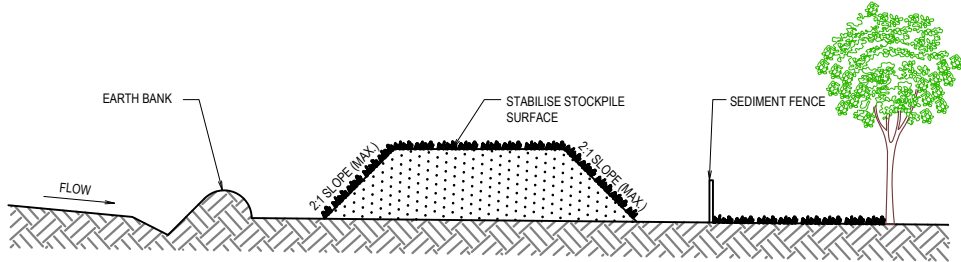

- CONSTRUCTION NOTES:**
1. PLACE STOCKPILES MORE THAN 2 (PREFERABLY 5) METRES FROM EXISTING VEGETATION, CONCENTRATED WATER FLOW, ROADS AND HAZARD AREAS.
 2. CONSTRUCT ON THE CONTOUR AS LOW, FLAT, ELONGATED MOUNDS
 3. WHERE THERE IS SUFFICIENT AREA, TOPSOIL STOCKPILES SHALL BE LESS THAN 2m IN HEIGHT
 4. WHERE THERE ARE TO BE IN PLACE FOR MORE THAN 10 DAYS, STABILISE FOLLOWING THE APPROVED ESCP OR SWMP TO REDUCE THE C-FACTOR TO LESS THAN 0.10
 5. CONSTRUCT EARTH BANKS (STANDARD DRAWING 5-5) ON THE UPSLOPE SIDE TO DIVERT WATER AROUND STOCKPILES AND SEDIMENT FENCES (STANDARD DRAWING 6-8) 1m TO 2m DOWNSLOPE

STOCKPILES
N.T.S.

DRAWINGS TO BE PRINTED IN COLOUR

REV	DATE	AMENDMENT / REVISION DESCRIPTION
A	29/07/2022	ISSUED FOR COORDINATION

TITLE	NAME
DRAWN	JLam
DESIGNED	JLam
DRG CHECK	PH
DESIGN CHECK	PH
APPROVED	PH

IF IN DOUBT, ASK

HYVE DESIGNS



ISSUED FOR COORDINATION

SITE ADDRESS
9 CAREEBONG ROAD FRENCHS FOREST
CLIENT
MAYA OLIVARIES CASTRO & LUKE SKYES

SEDIMENT AND EROSION DETAILS

THIS DRAWING AND THE INFORMATION CONTAINED THEREON HAVE BEEN CREATED SOLELY FOR A PARTICULAR PURPOSE AND CLIENT. THIS IS PROTECTED BY COPYRIGHT. YOU MAY NOT REPRODUCE ANY OF IT IN ANY FORM WITHOUT THE WRITTEN PERMISSION BY HYVE DESIGNS PTY LTD. IF YOU DO, YOU MAY HAVE TO PAY FOR DAMAGES TO HYVE DESIGNS PTY LTD OR YOU MAY BE PROSECUTED.

JOB NUMBER:	DATUM	SCALE	SHEET No	REV
25060	AHD	A3, 1:100	SE02	A