

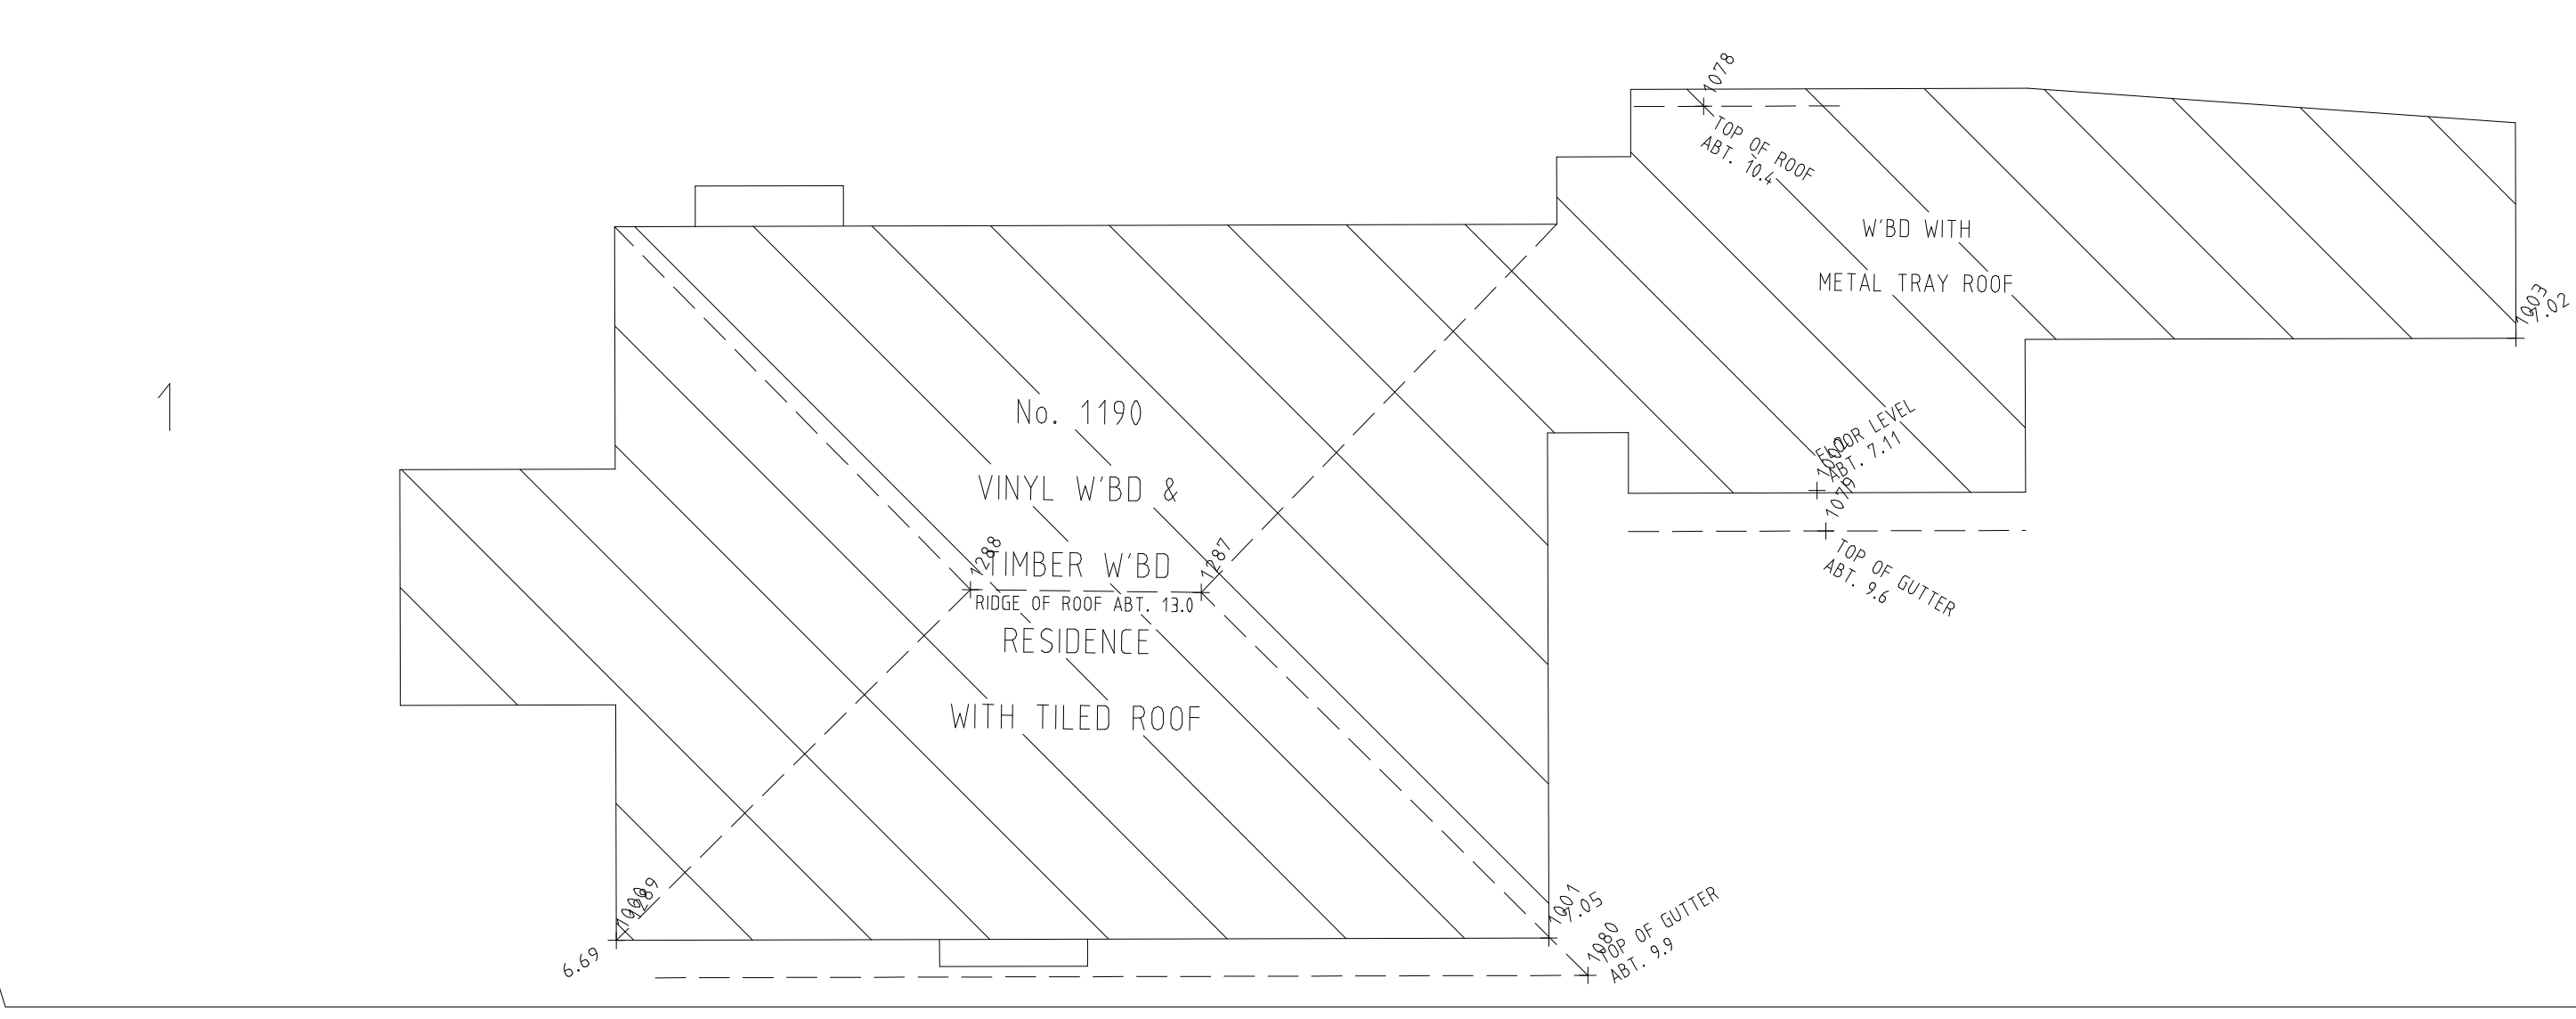


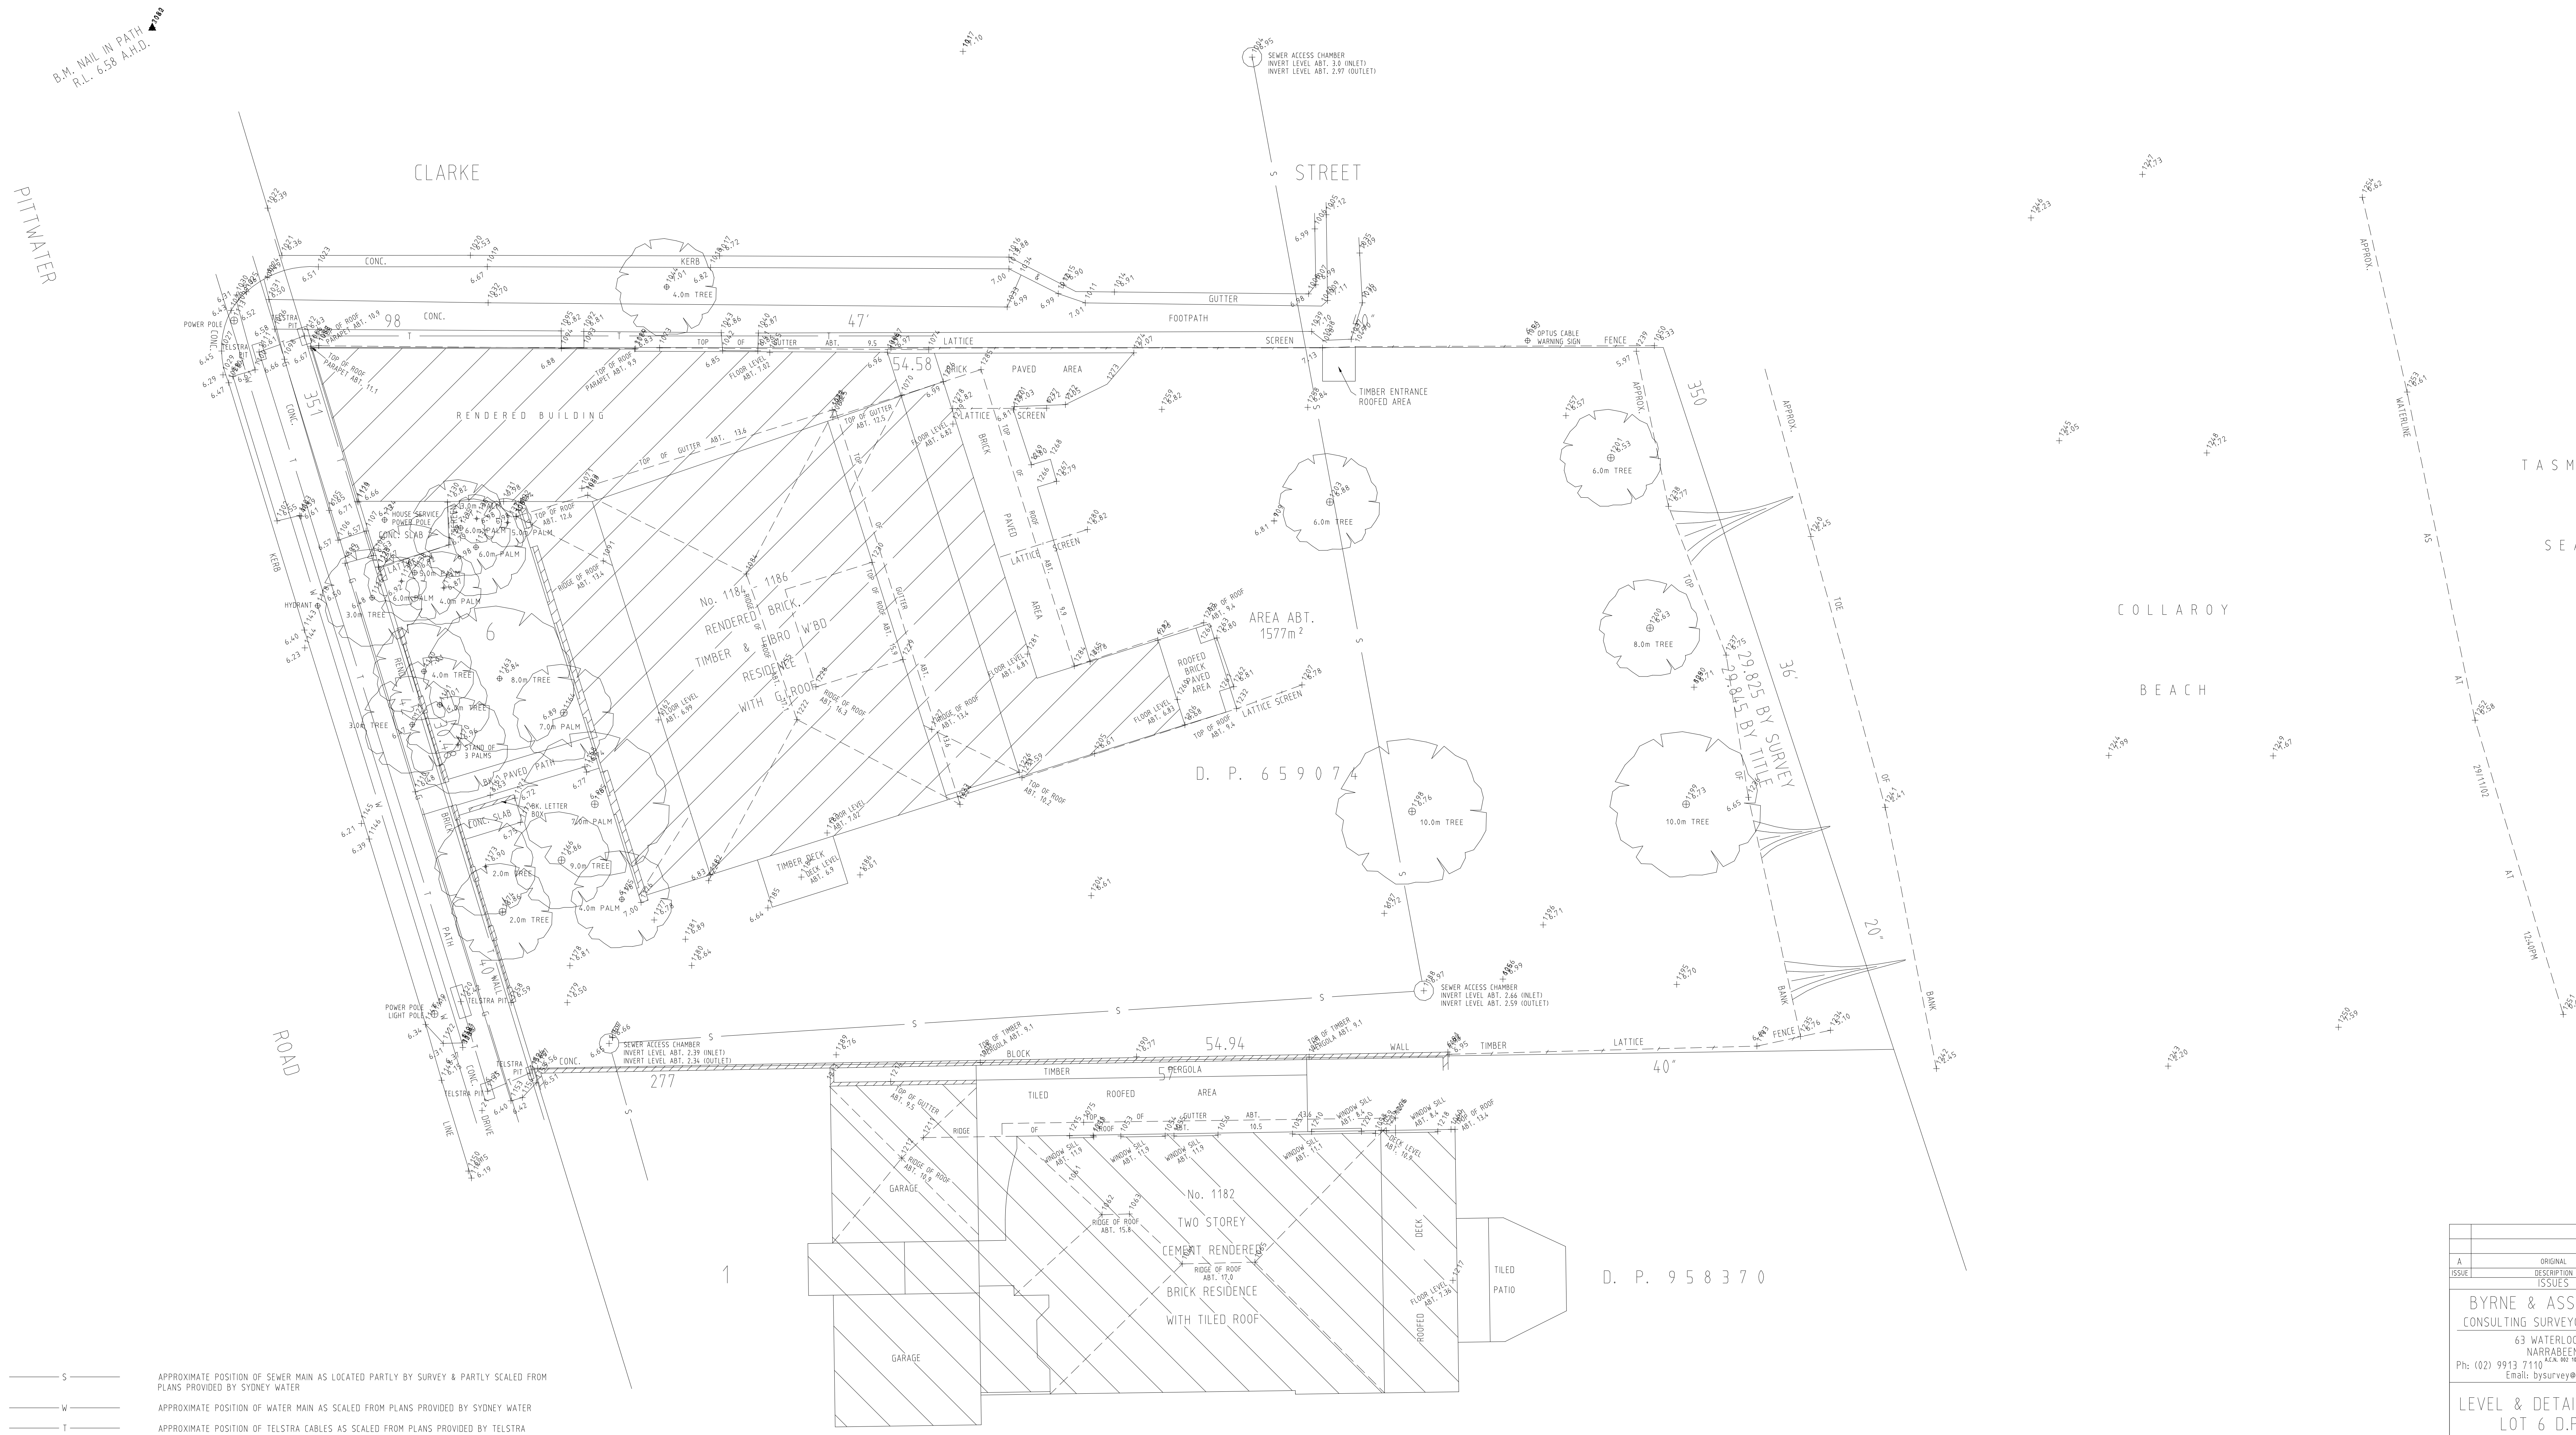

SECTION 18

D. P. 7 4 1 7

- NOTE:
1. LEVELS SHOWN THUS + ARE BASED ON AUSTRALIAN HEIGHT DATUM
 2. ORIGIN OF LEVELS - P.M. 5058 R.L. 7.23 A.H.D. LOCATED AT THE INTERSECTION OF PITTWATER ROAD & MACTIER STREET
 3. BASIC LEVEL AND DETAIL SURVEY ONLY - THE POSITION OF IMPROVEMENTS ARE APPROXIMATE
 4. FEATURES & LEVELS CRITICAL TO DESIGN SHOULD BE LOCATED BY A MORE ACCURATE SURVEY
 5. ALL SET OUT WITH REGARD TO LEVELS SHOULD BE REFERRED TO THE BENCH MARK
 6. SERVICES SHOWN ARE APPROXIMATE ONLY, FOR THEIR EXACT POSITION THE RELEVANT SERVICE AUTHORITIES SHOULD BE CONTACTED
 7. ORIGIN OF THE NORTH POINT IS D.P. 853104
 8. VARIATIONS TO TITLE DIMENSIONS ARE SUBJECT TO ACCEPTANCE BY LAND & PROPERTY INFORMATION N.S.W.

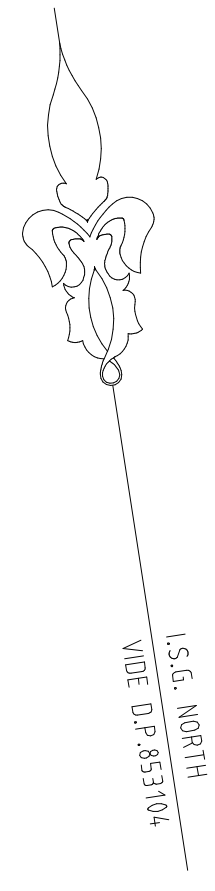

- S — APPROXIMATE POSITION OF SEWER MAIN AS LOCATED PARTLY BY SURVEY & PARTLY SCALED FROM PLANS PROVIDED BY SYDNEY WATER
- W — APPROXIMATE POSITION OF WATER MAIN AS SCALED FROM PLANS PROVIDED BY SYDNEY WATER
- T — APPROXIMATE POSITION OF TELSTRA CABLES AS SCALED FROM PLANS PROVIDED BY TELSTRA
- G — APPROXIMATE POSITION OF GAS MAIN AS SCALED FROM PLANS PROVIDED BY AGILITY

A		ORIGINAL	29/11/02
ISSUE		DESCRIPTION	DATE
1		ISSUE 1	29/11/02
BYRNE & ASSOCIATES PTY LIMITED			
CONSULTING SURVEYORS & ENGINEERS			
63 WATERLOO STREET			
NARRABEEN 2101			
Ph: (02) 9913 7110 Fax: (02) 9913 1515			
Email: bysurvey@ozemail.com.au			
LEVEL & DETAIL SURVEY OF			
LOT 6 D.P.659074			
No. 1184-1186 PITTWATER ROAD			
NARRABEEN			
Date of Survey	29/11/02	Prepared by	SM
File Name	94670.DWG	Sheet	1
Plan No.	A0	Plan No.	A0
Scale	1:500	Scale	1:500