


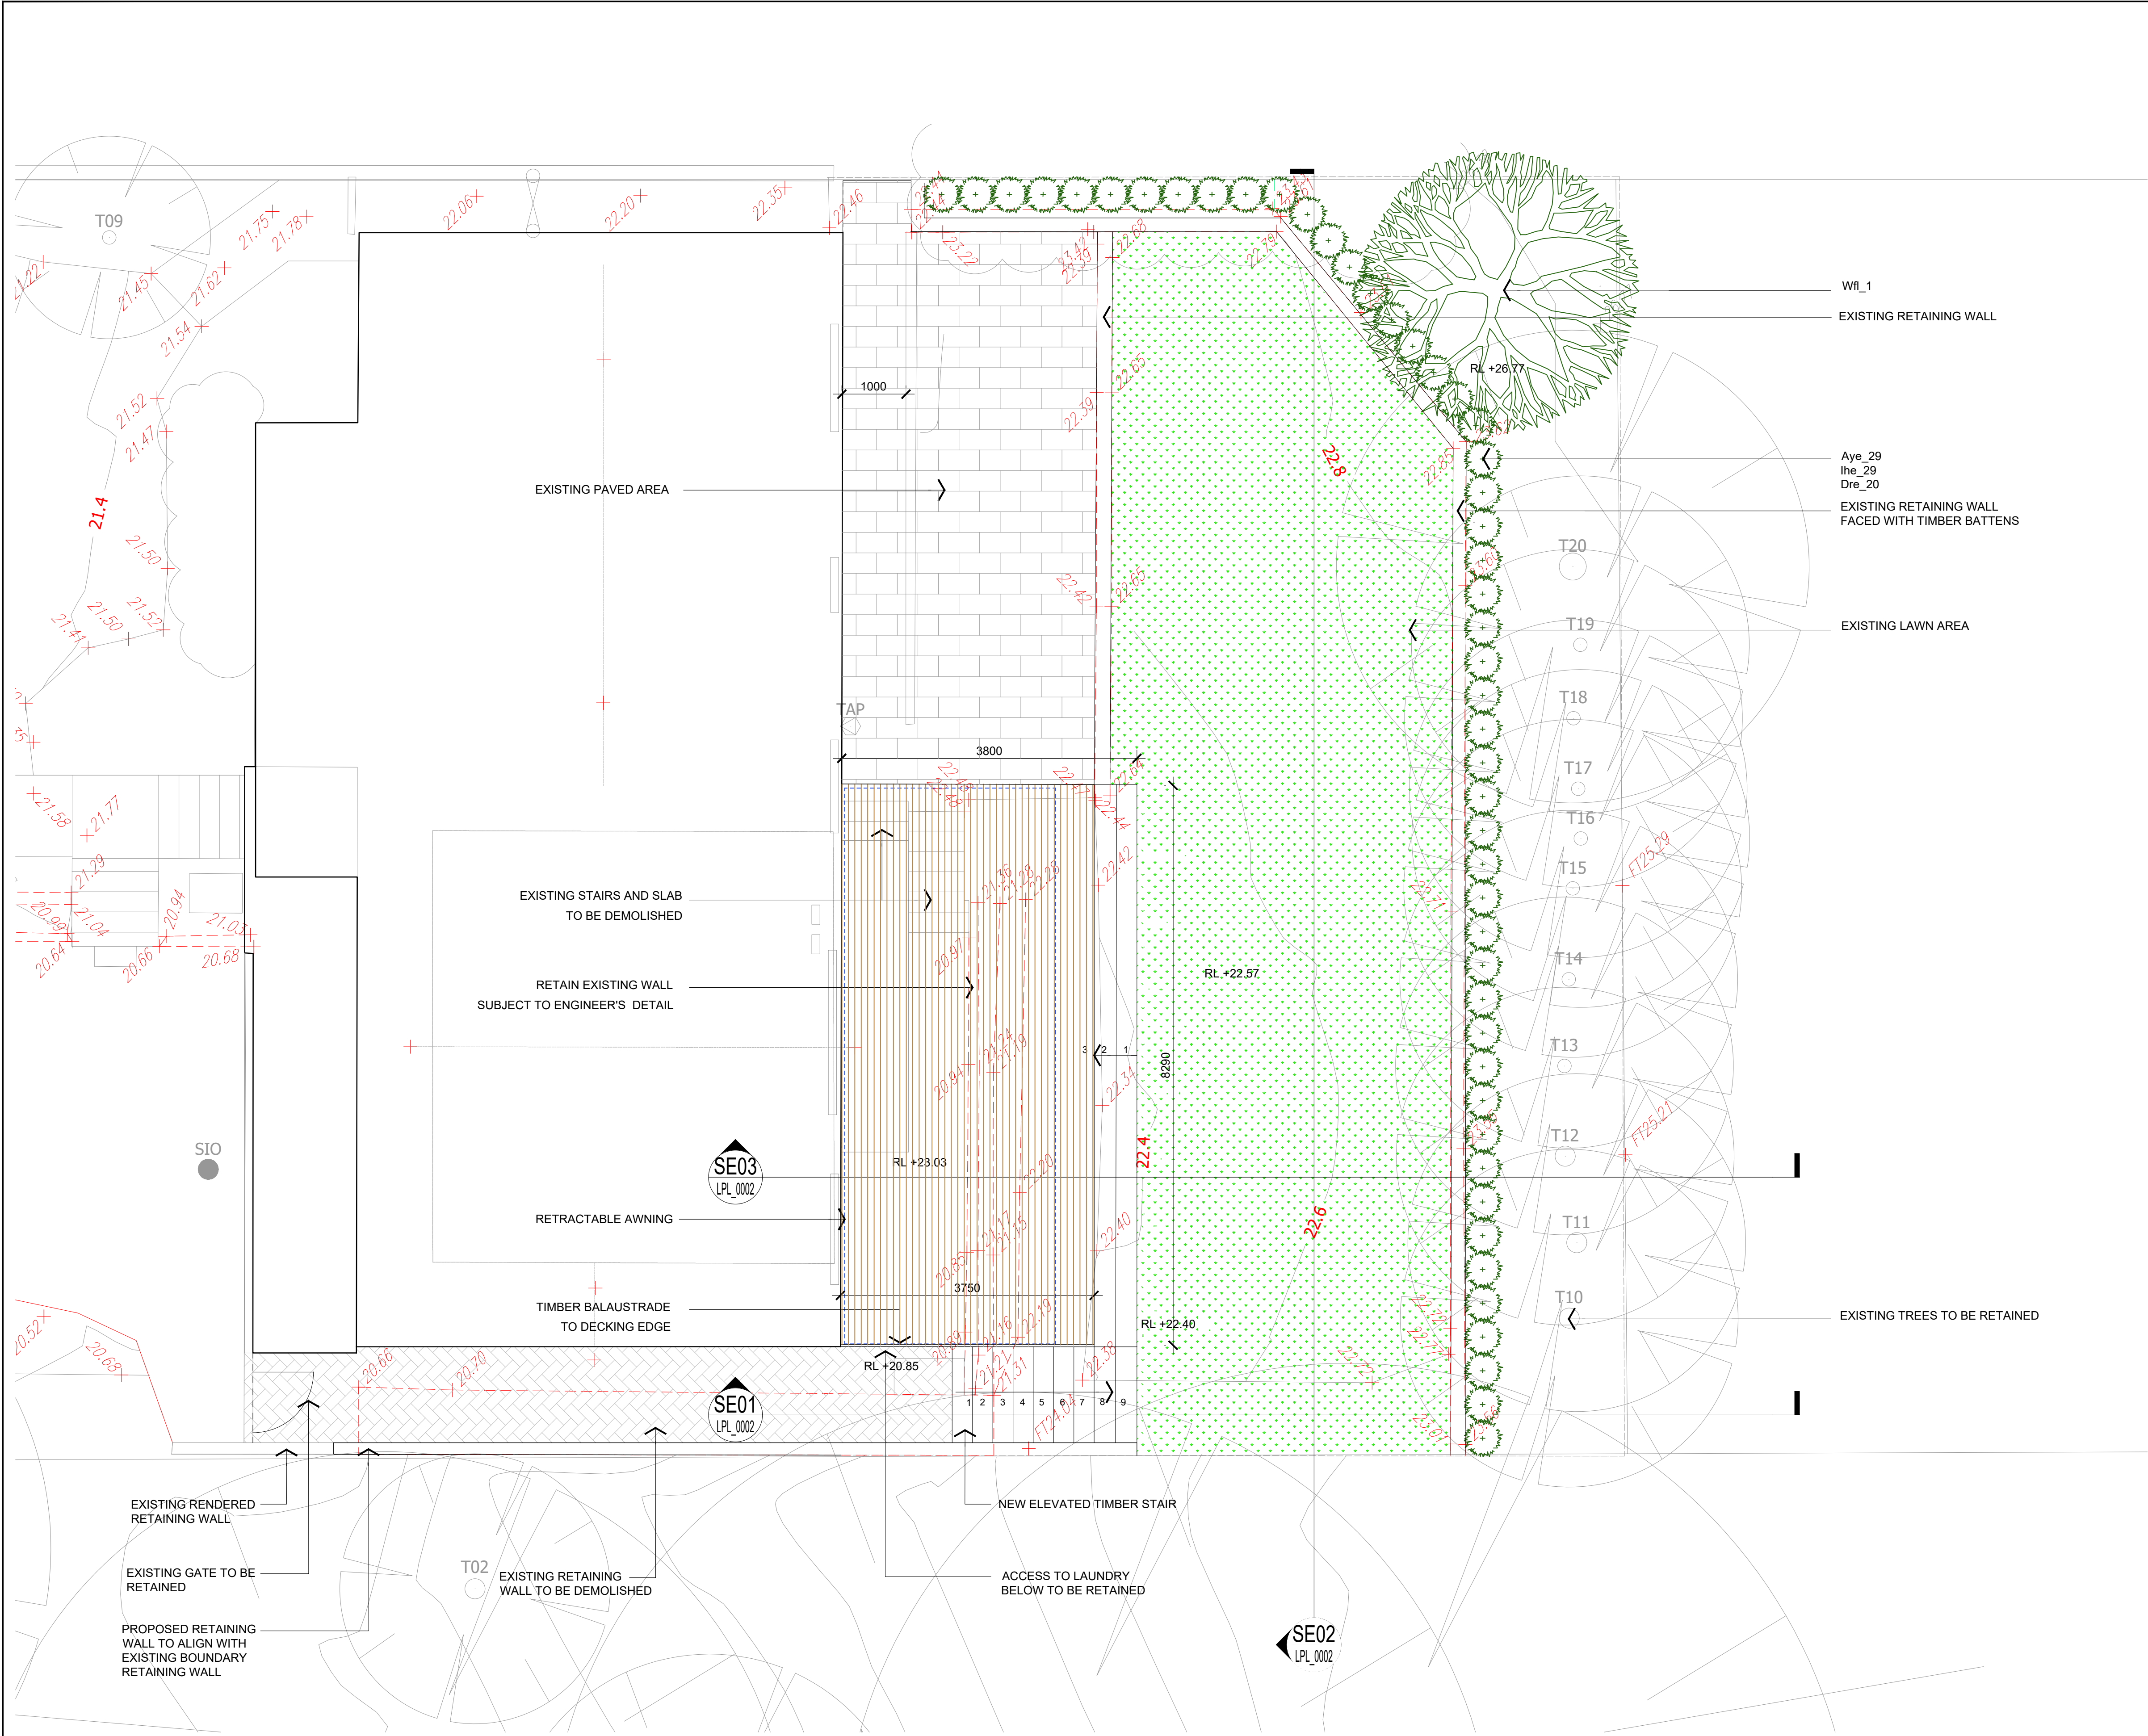



PLANTING SCHEDULE

	BOTANICAL NAME	COMMON NAME	POT SIZE	NUMBER
PLANTING				
Trees				
Wfl	<i>Waterhousia floribunda</i>	Weeping Lilly Pilly	45L	1
Shrubs				
AYe	<i>Alternanthera 'Yellow'</i>	Josephs Coat	200mm	29
Ihe	<i>Iresine herbstii</i>	Bloodleaf	200mm	29
Groundcovers and Grasses				
Dre	<i>Dichondra repens</i>	Kidney Weed	200mm	20

LEGEND


- TIMBER DECKING
- EXISTING PAVING
- LAWN AREA
- PROPOSED PAVED SURFACE
- TO BE DEMOLISHED
- EXISTING RL
- PROPOSED RL



529 Sydney Road Seaforth | 02 9907 0988 | www.lonepinelandscapes.com.au

- NOTES
- DO NOT SCALE DRAWINGS. USE FIGURED DIMENSIONS ONLY.
 - DIMENSIONS ARE IN MILLIMETRES UNLESS NOTATED DIFFERENTLY.
 - CHECK AND VERIFY LEVELS AND DIMENSIONS ON SITE PRIOR TO COMMENCEMENT OF ANY WORK.
 - THIS DRAWING IS COPYRIGHT OF LONEPINE LANDSCAPES
 - THIS DRAWING MAY NOT BE REPRODUCED, ALTERED OR TRANSMITTED IN ANY FORM WITHOUT PERMISSION.
 - THIS DRAWING ISSUE IS NOT FOR CONSTRUCTION




D	DEVELOPMENT APPLICATION	26.06.2019
C	CONCEPT DESIGN SUBMISSION	25.01.2019
B	FOR CLIENT REVIEW	17.12.2018
A	PRELIMINARY	10.02.2018
REV	DESCRIPTION	DATE

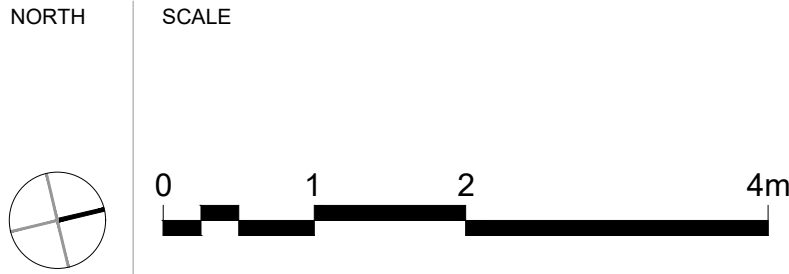

PROJECT
DR JEANETTE STEWART
2 HARVEY STREET
SEAFORTH

DRAWING TITLE
LANDSCAPE PLAN

STATUS DEVELOPMENT APPLICATION			
SCALE @ A1 1:50	DRAWN NN	REVIEWED CN	APPROVED RF
PROJECT NUMBER LPL_896	DRAWING NUMBER LPL_0002	REV	D

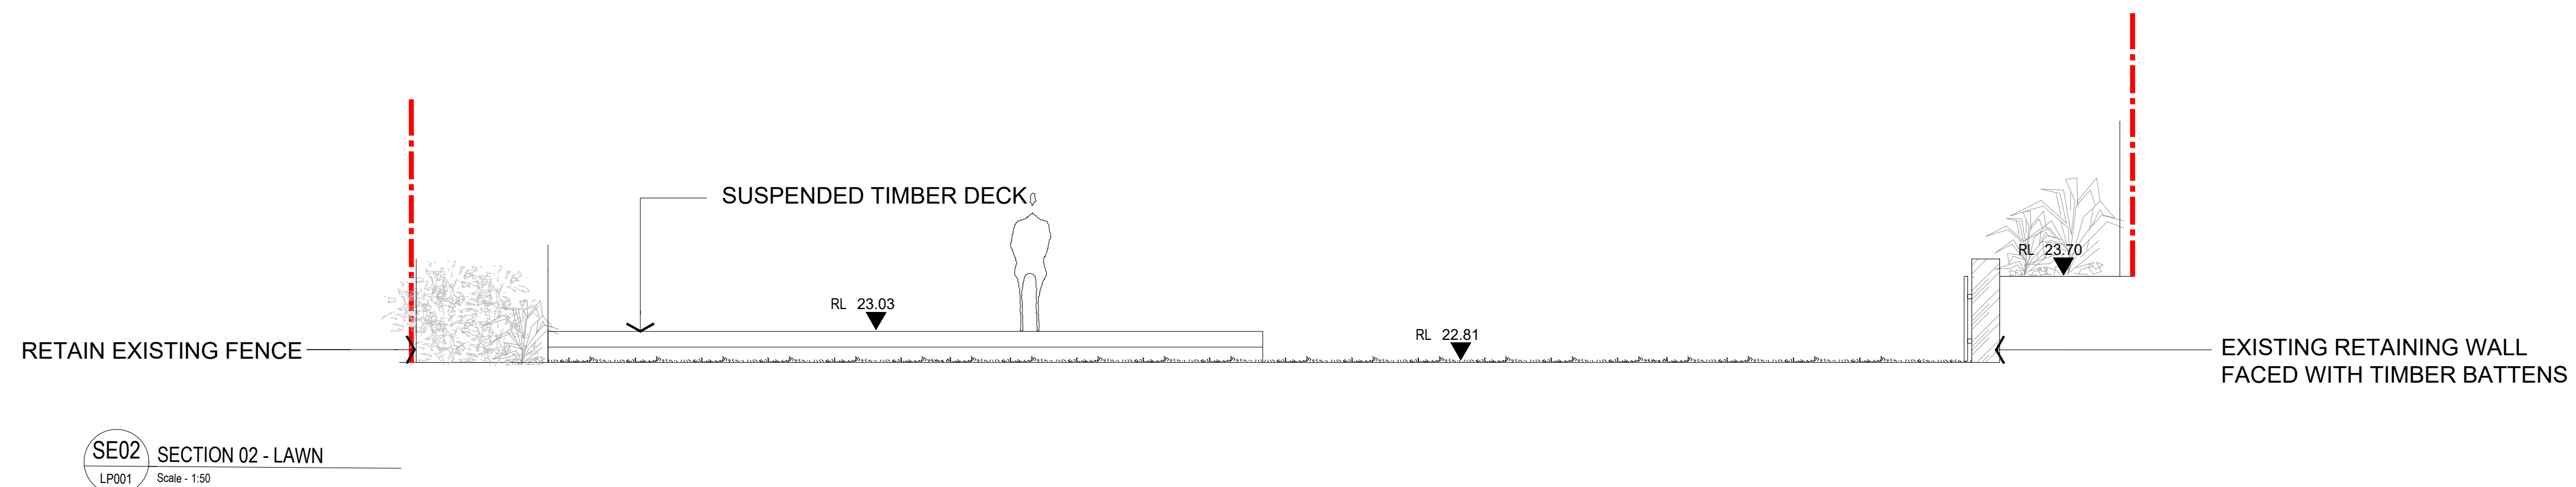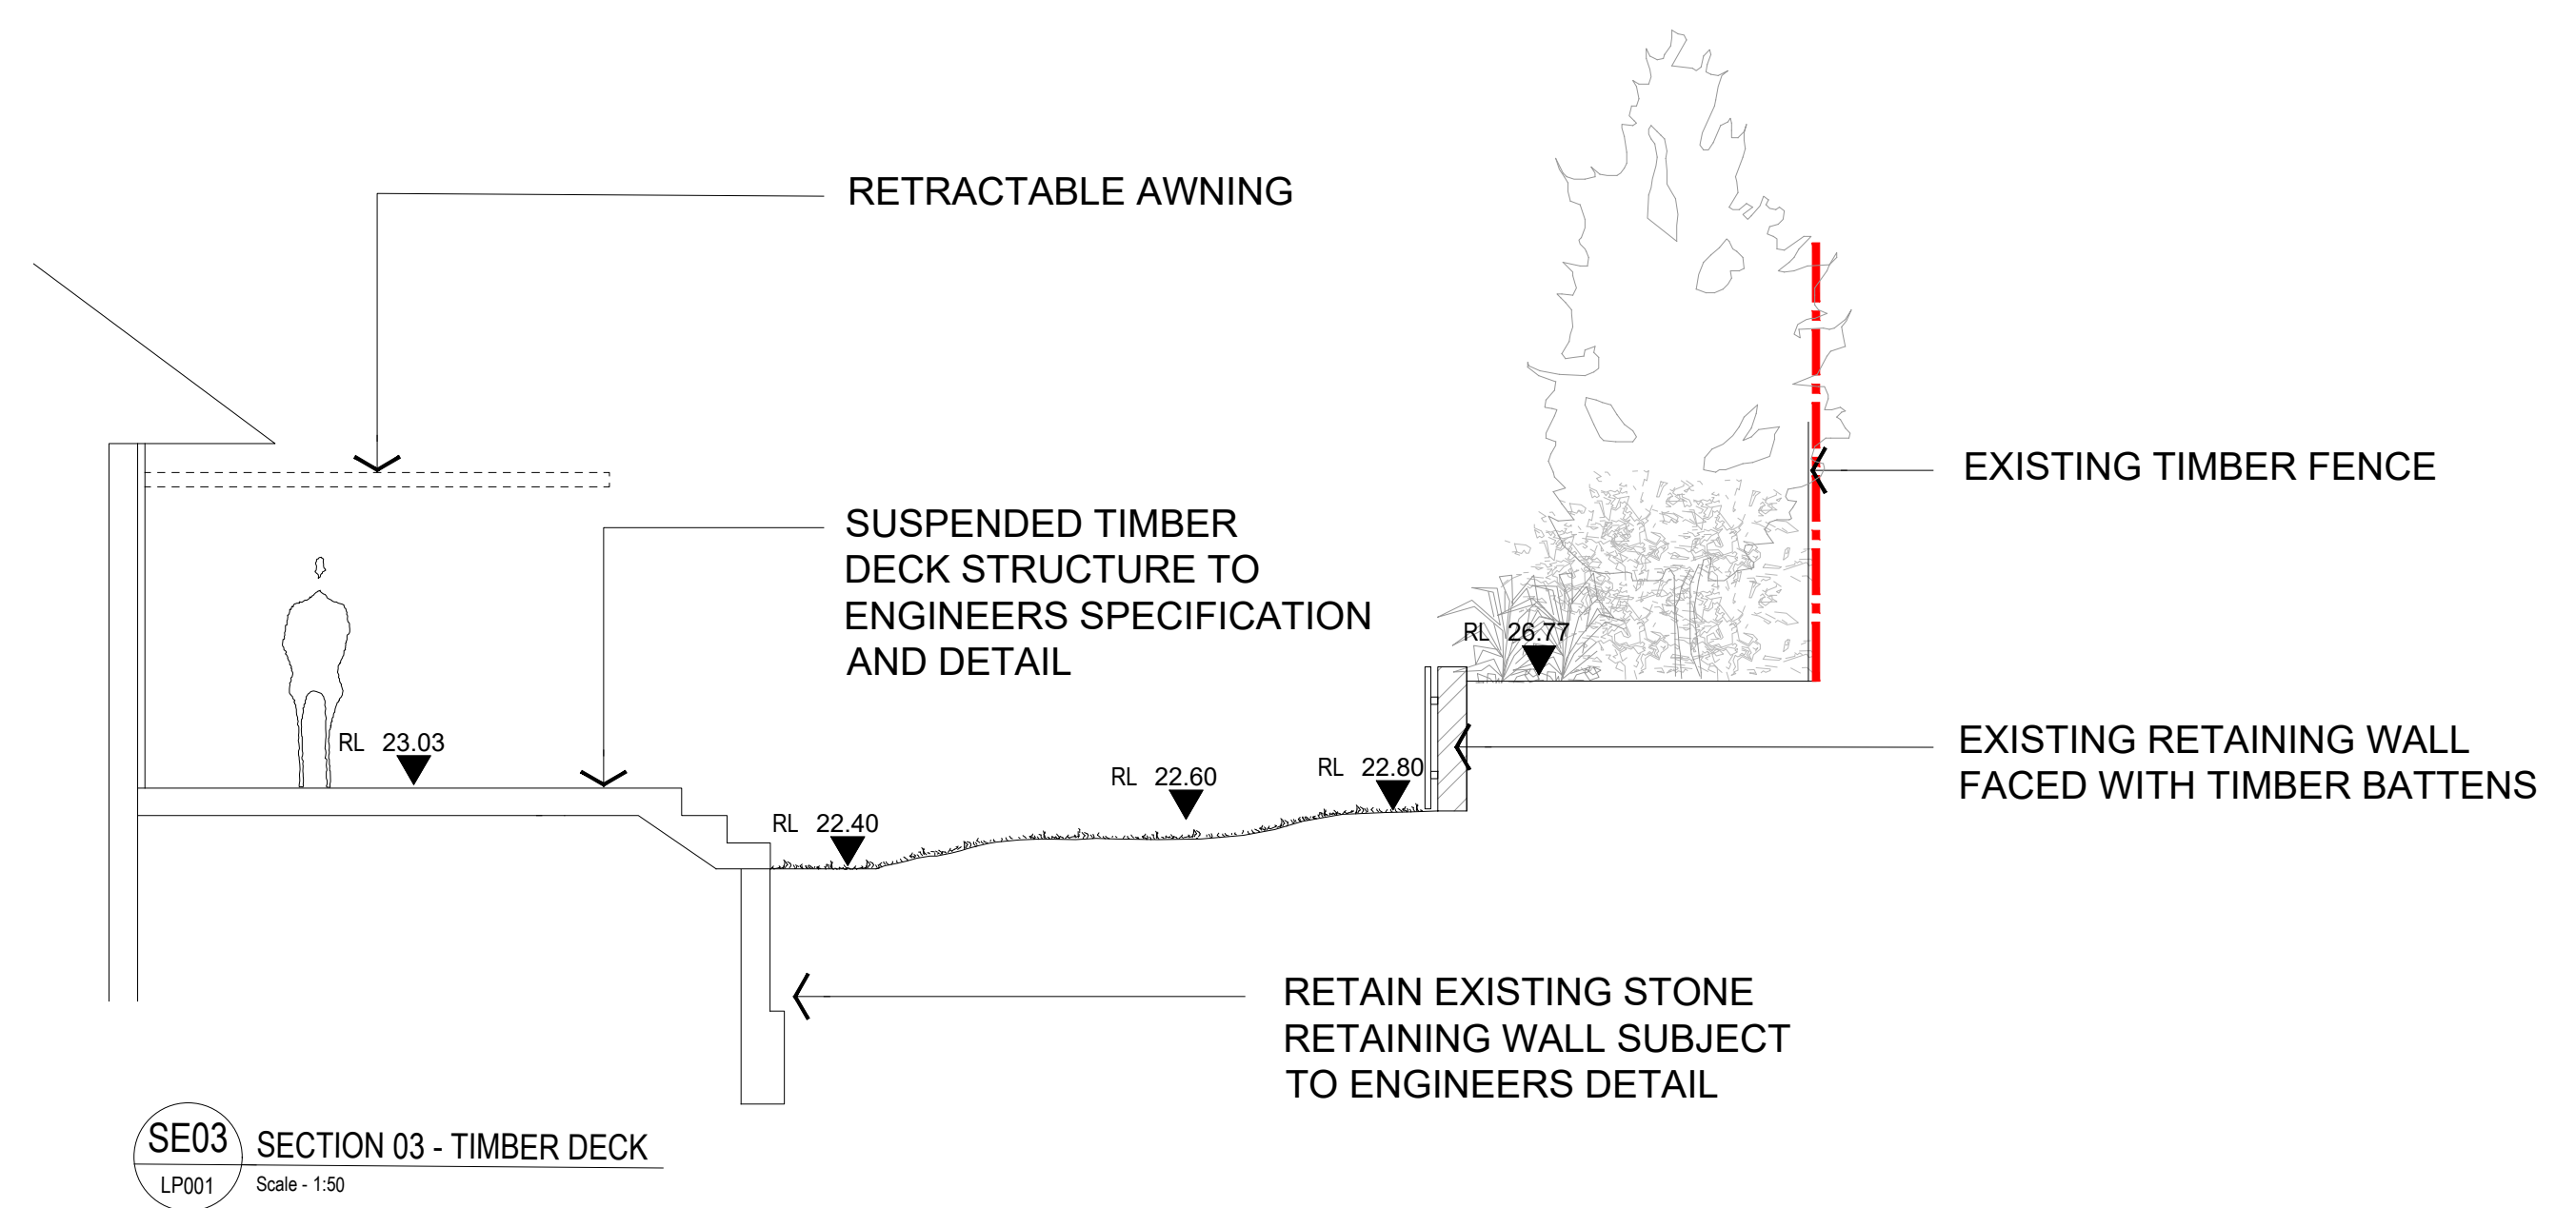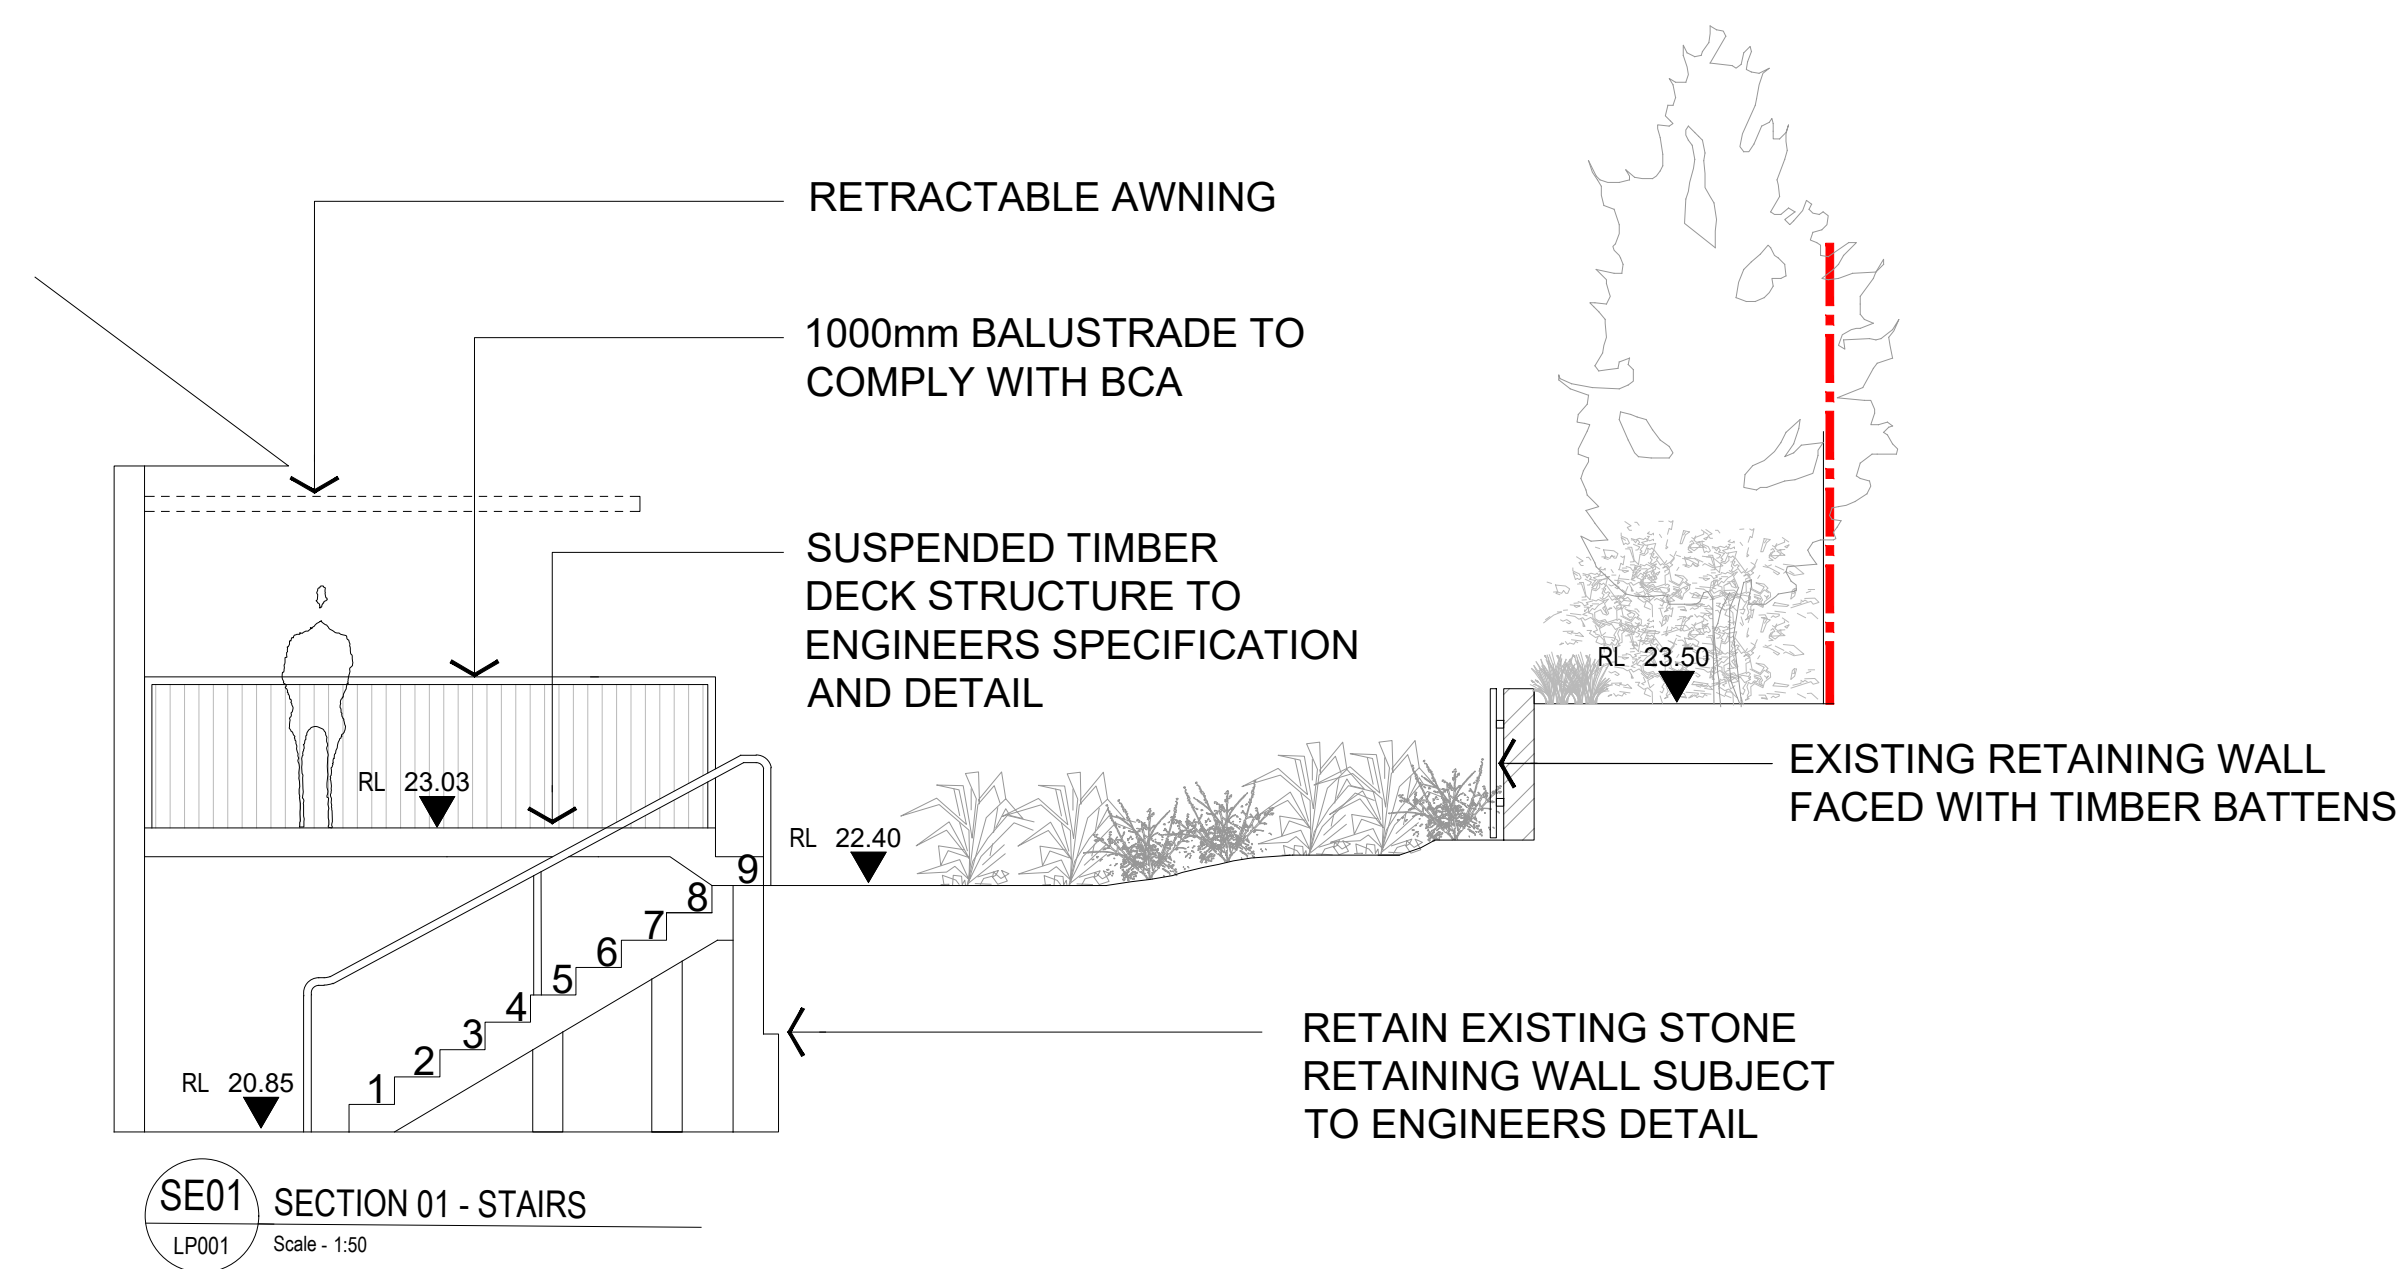

THIS PLAN IS TO BE READ IN CONJUNCTION WITH THE CONDITIONS OF DEVELOPMENT CONSENT

DA2019/0657