




DETAIL-A
BOTTOM LANDING
SCALE 1 : 50

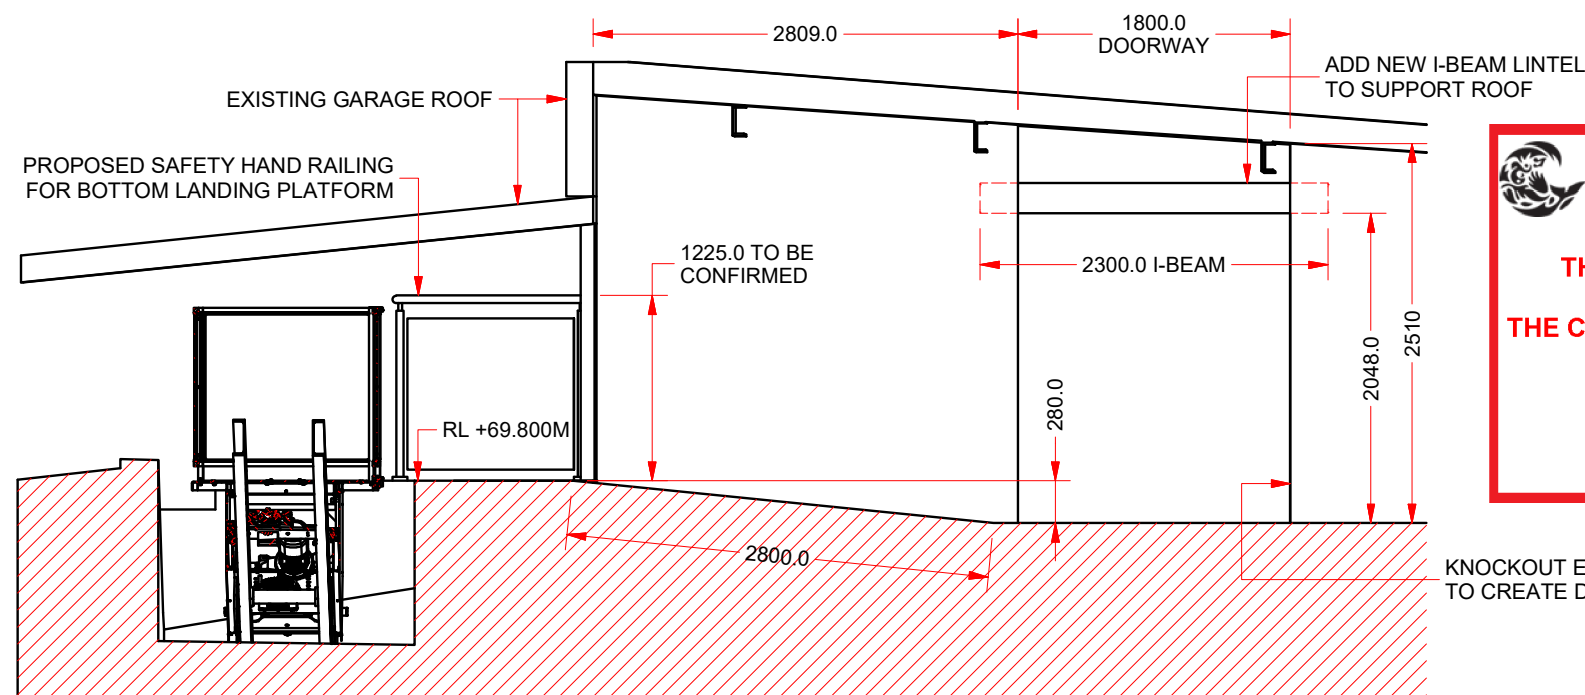


SECTION B-B
SCALE 1 : 50

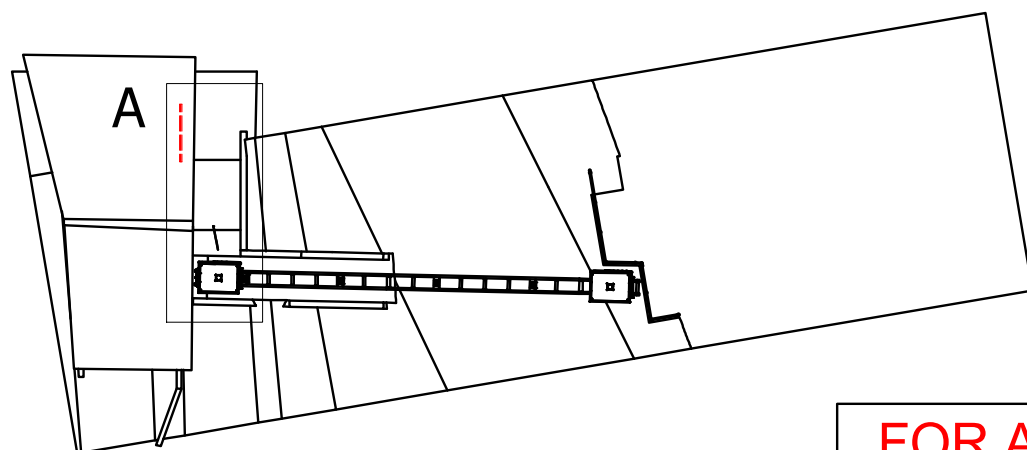

FOR APPROVAL

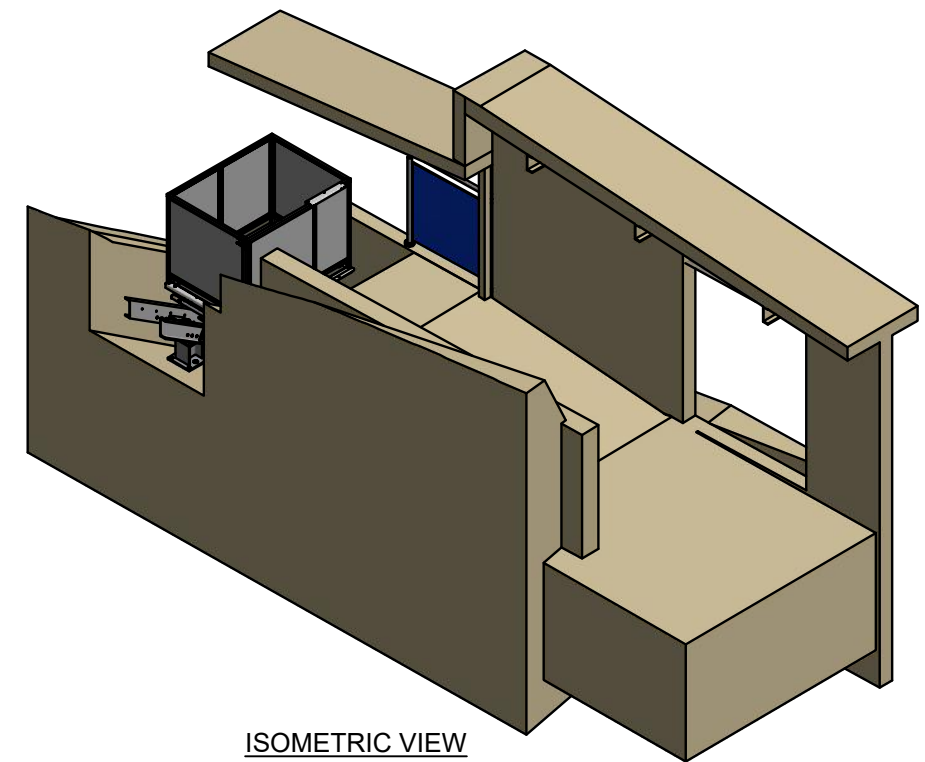


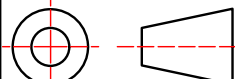
ISOMETRIC VIEW

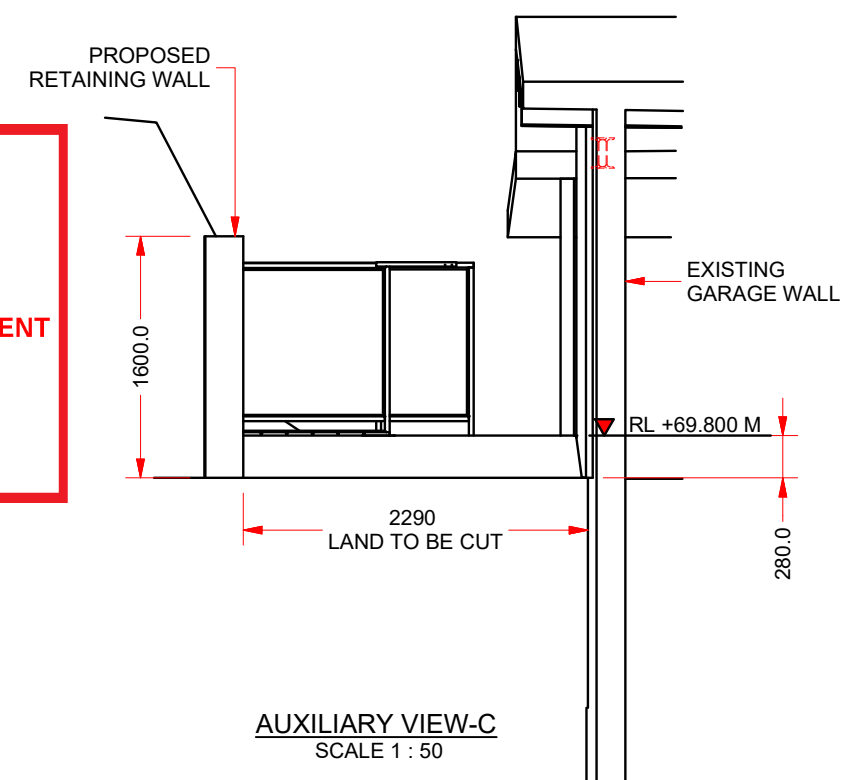


AUXILIARY VIEW-C
SCALE 1 : 50





THIS PLAN IS TO BE READ IN
CONJUNCTION WITH
THE CONDITIONS OF DEVELOPMENT
CONSENT
DA2022/1636


C	TOP & BOTTOM LANDING POSITION CHANGED.	S.B.V.	G.H.	16/08/2022	
B	BOTTOM LANDING DESIGN UPDATED.	S.B.V.	G.H.	26/03/2022	
REVISION	DESCRIPTION	DRAWN	CHECKED	DATE	
<div>Bottom Landing Layout</div> <div>15 Brindisi Place Avalon</div>		<div><div>2/5 WHITE ST BALGOWLAH NSW 2093 p: +61 2 8007 3441</div></div>			
STANDARD TOLERANCES UNLESS OTHERWISE SPECIFIED		SCALE	DIMENSIONS MM [INCH]		
<div>0 DECIMALS ± 1 1 DECIMALS ± 0.5 2 DECIMALS ± 0.10 3 DECIMALS ± 0.050 ANGULAR ± 0.3°</div> <div><div>3.2 / ALL OVER</div><div>3.2 /</div><div>SURFACE TEXTURE</div></div>		1:40	DO NOT SCALE		
		<div>COPYRIGHT RESERVED</div> <div>This drawing is the property of "INCLINATOR SERVICES". It must not be copied without prior written consent. The information shown on it is to be regarded as confidential and must not be disclosed to any third party.</div>			
<div><div>3RD ANGLE PROJECTION</div></div>		IS-221220085-000-001		C	
		DRAWN BY: S.B.V.			
		DATE: 07/03/2022			
		SHEET:	1	OF 1	A3

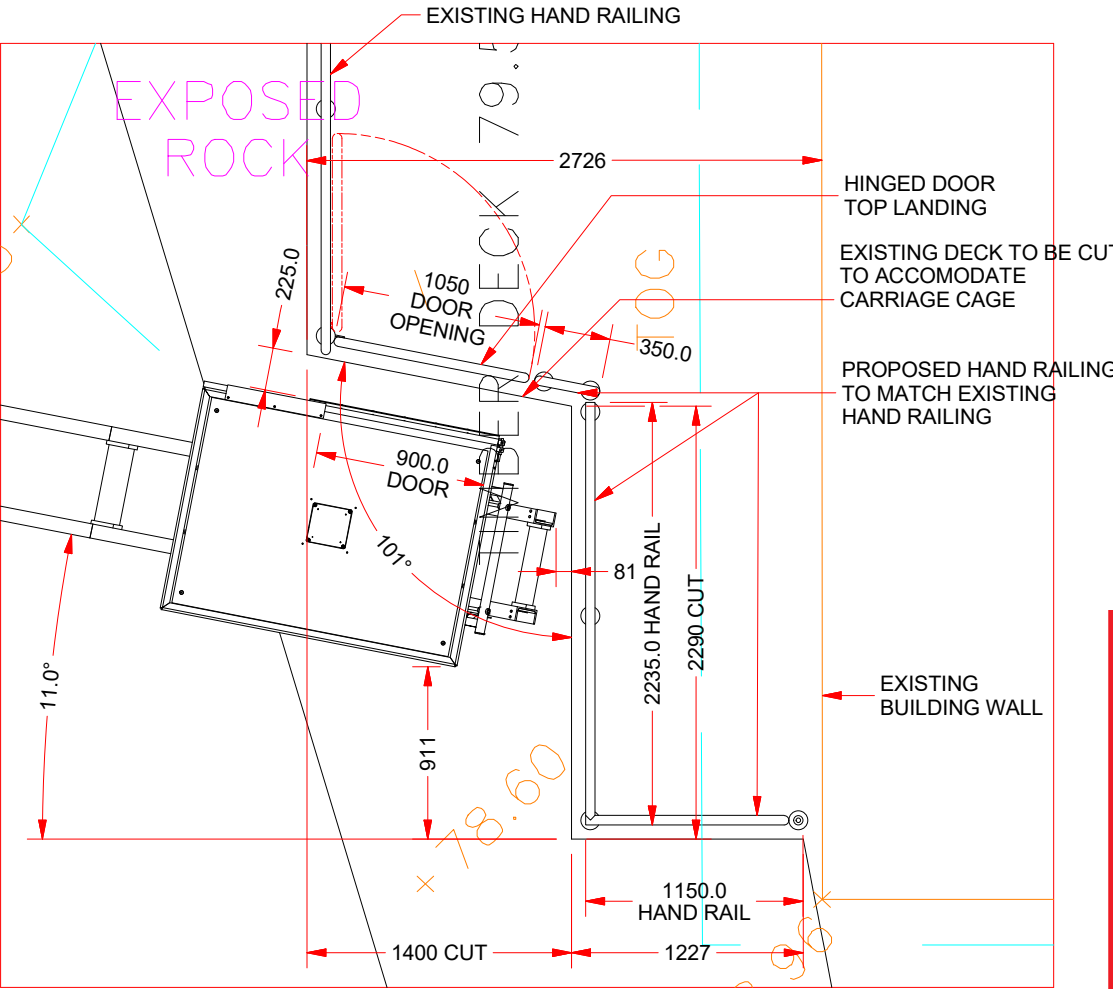


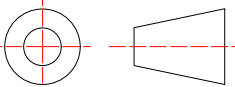
DETAIL-B
TOP LANDING
SCALE 1 : 40

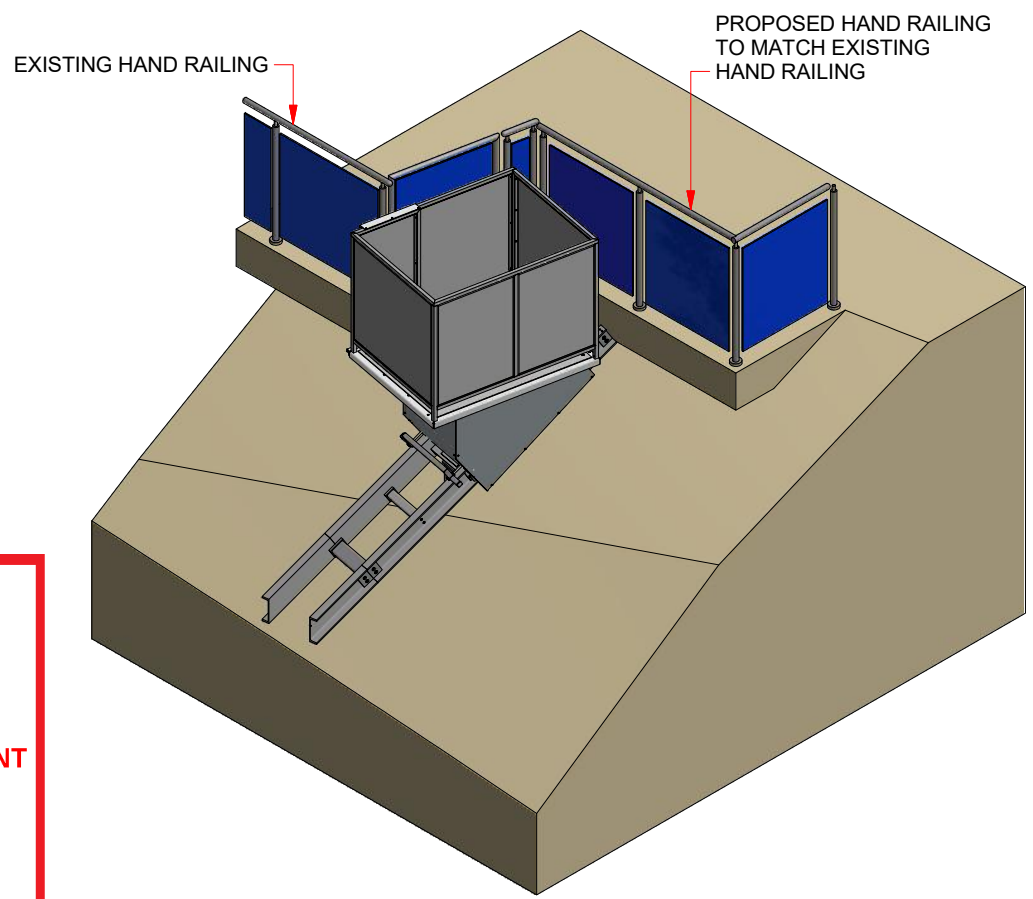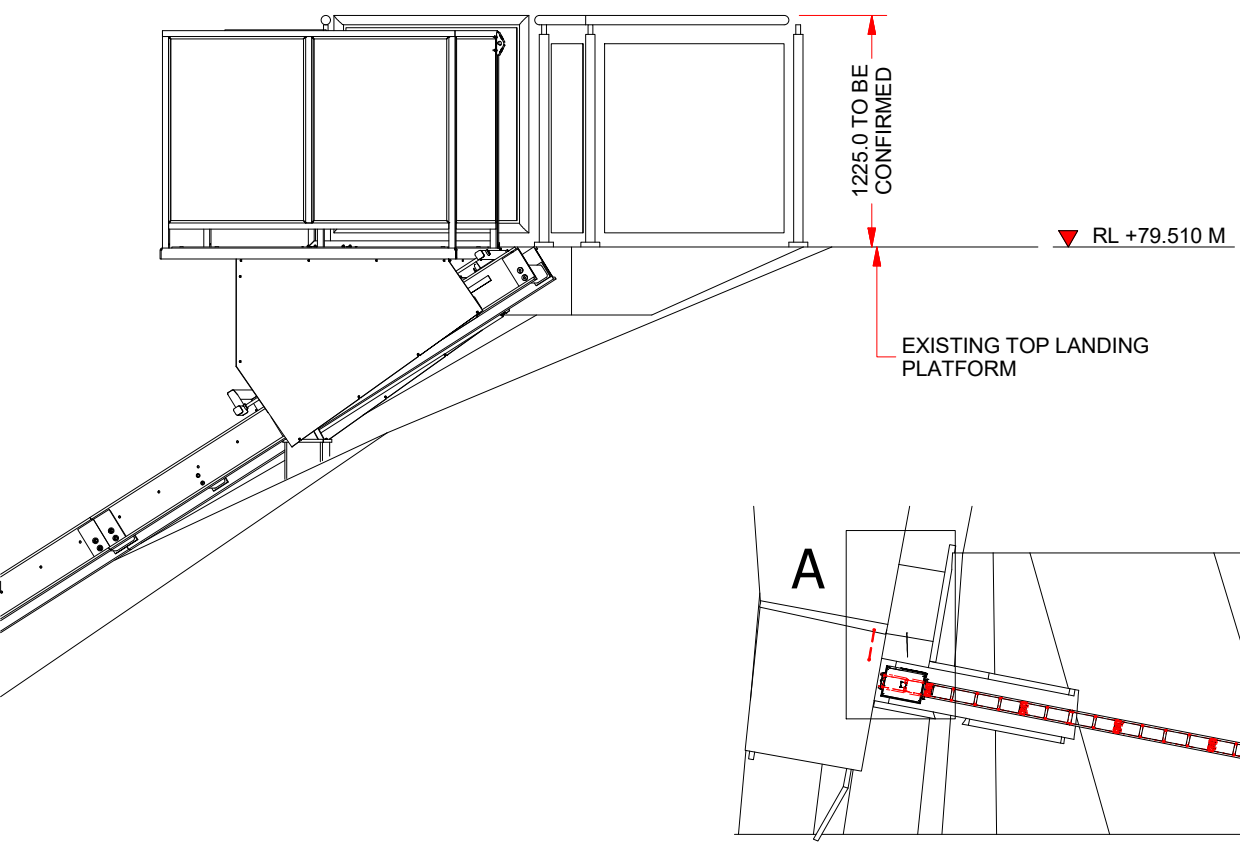

ISOMETRIC VIEW

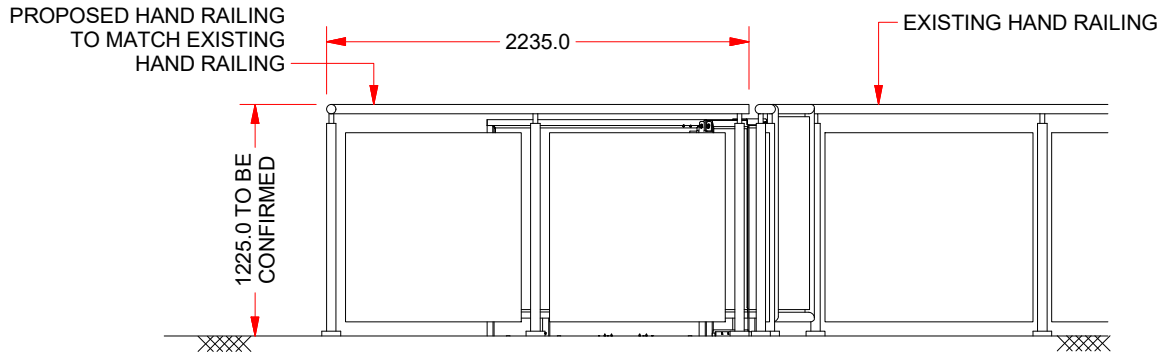

FOR APPROVAL

C	TOP & BOTTOM LANDING POSITION CHANGED.	S.B.V.	G.H.	16/08/2022	
B	CAR POSITION CHANGED, PLATFORM CUT INCREASED FROM 1510 TO 2785.	S.B.V.	G.H.	26/07/2022	
REVISION	DESCRIPTION	DRAWN	CHECKED	DATE	
<div>Top Landing Layout</div> <div>15 Brindisi Place Avalon</div>		<div><div>2/5 WHITE ST BALGOWLAH NSW 2093 p: +61 2 8007 3441</div></div>			
STANDARD TOLERANCES UNLESS OTHERWISE SPECIFIED		SCALE	DIMENSIONS MM [INCH]		
<div>0 DECIMALS ± 1</div> <div>1 DECIMALS ± 0.5</div> <div>2 DECIMALS ± 0.10</div> <div>3 DECIMALS ± 0.050</div> <div>ANGULAR ± 0.3°</div> <div><div>3.2 / ALL OVER</div><div>3.2 /</div><div>SURFACE TEXTURE</div></div>		1:40	DO NOT SCALE		
		COPYRIGHT RESERVED This drawing is the property of "INCLINATOR SERVICES". It must not be copied without prior written consent. The information shown on it is to be regarded as confidential and must not be disclosed to any third party.			
<div><div>3RD ANGLE PROJECTION</div></div> <div>3</div>		<div>2</div>		IS-221220085-000-002	C
				DRAWN BY: S.B.V.	
				DATE: 07/03/2022	
				SHEET: 1	OF 1

