




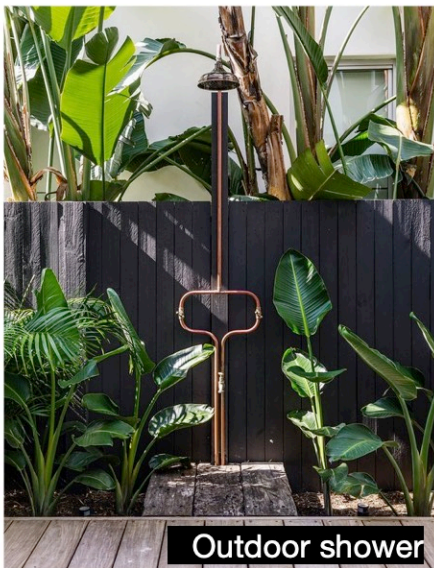


Outdoor shower

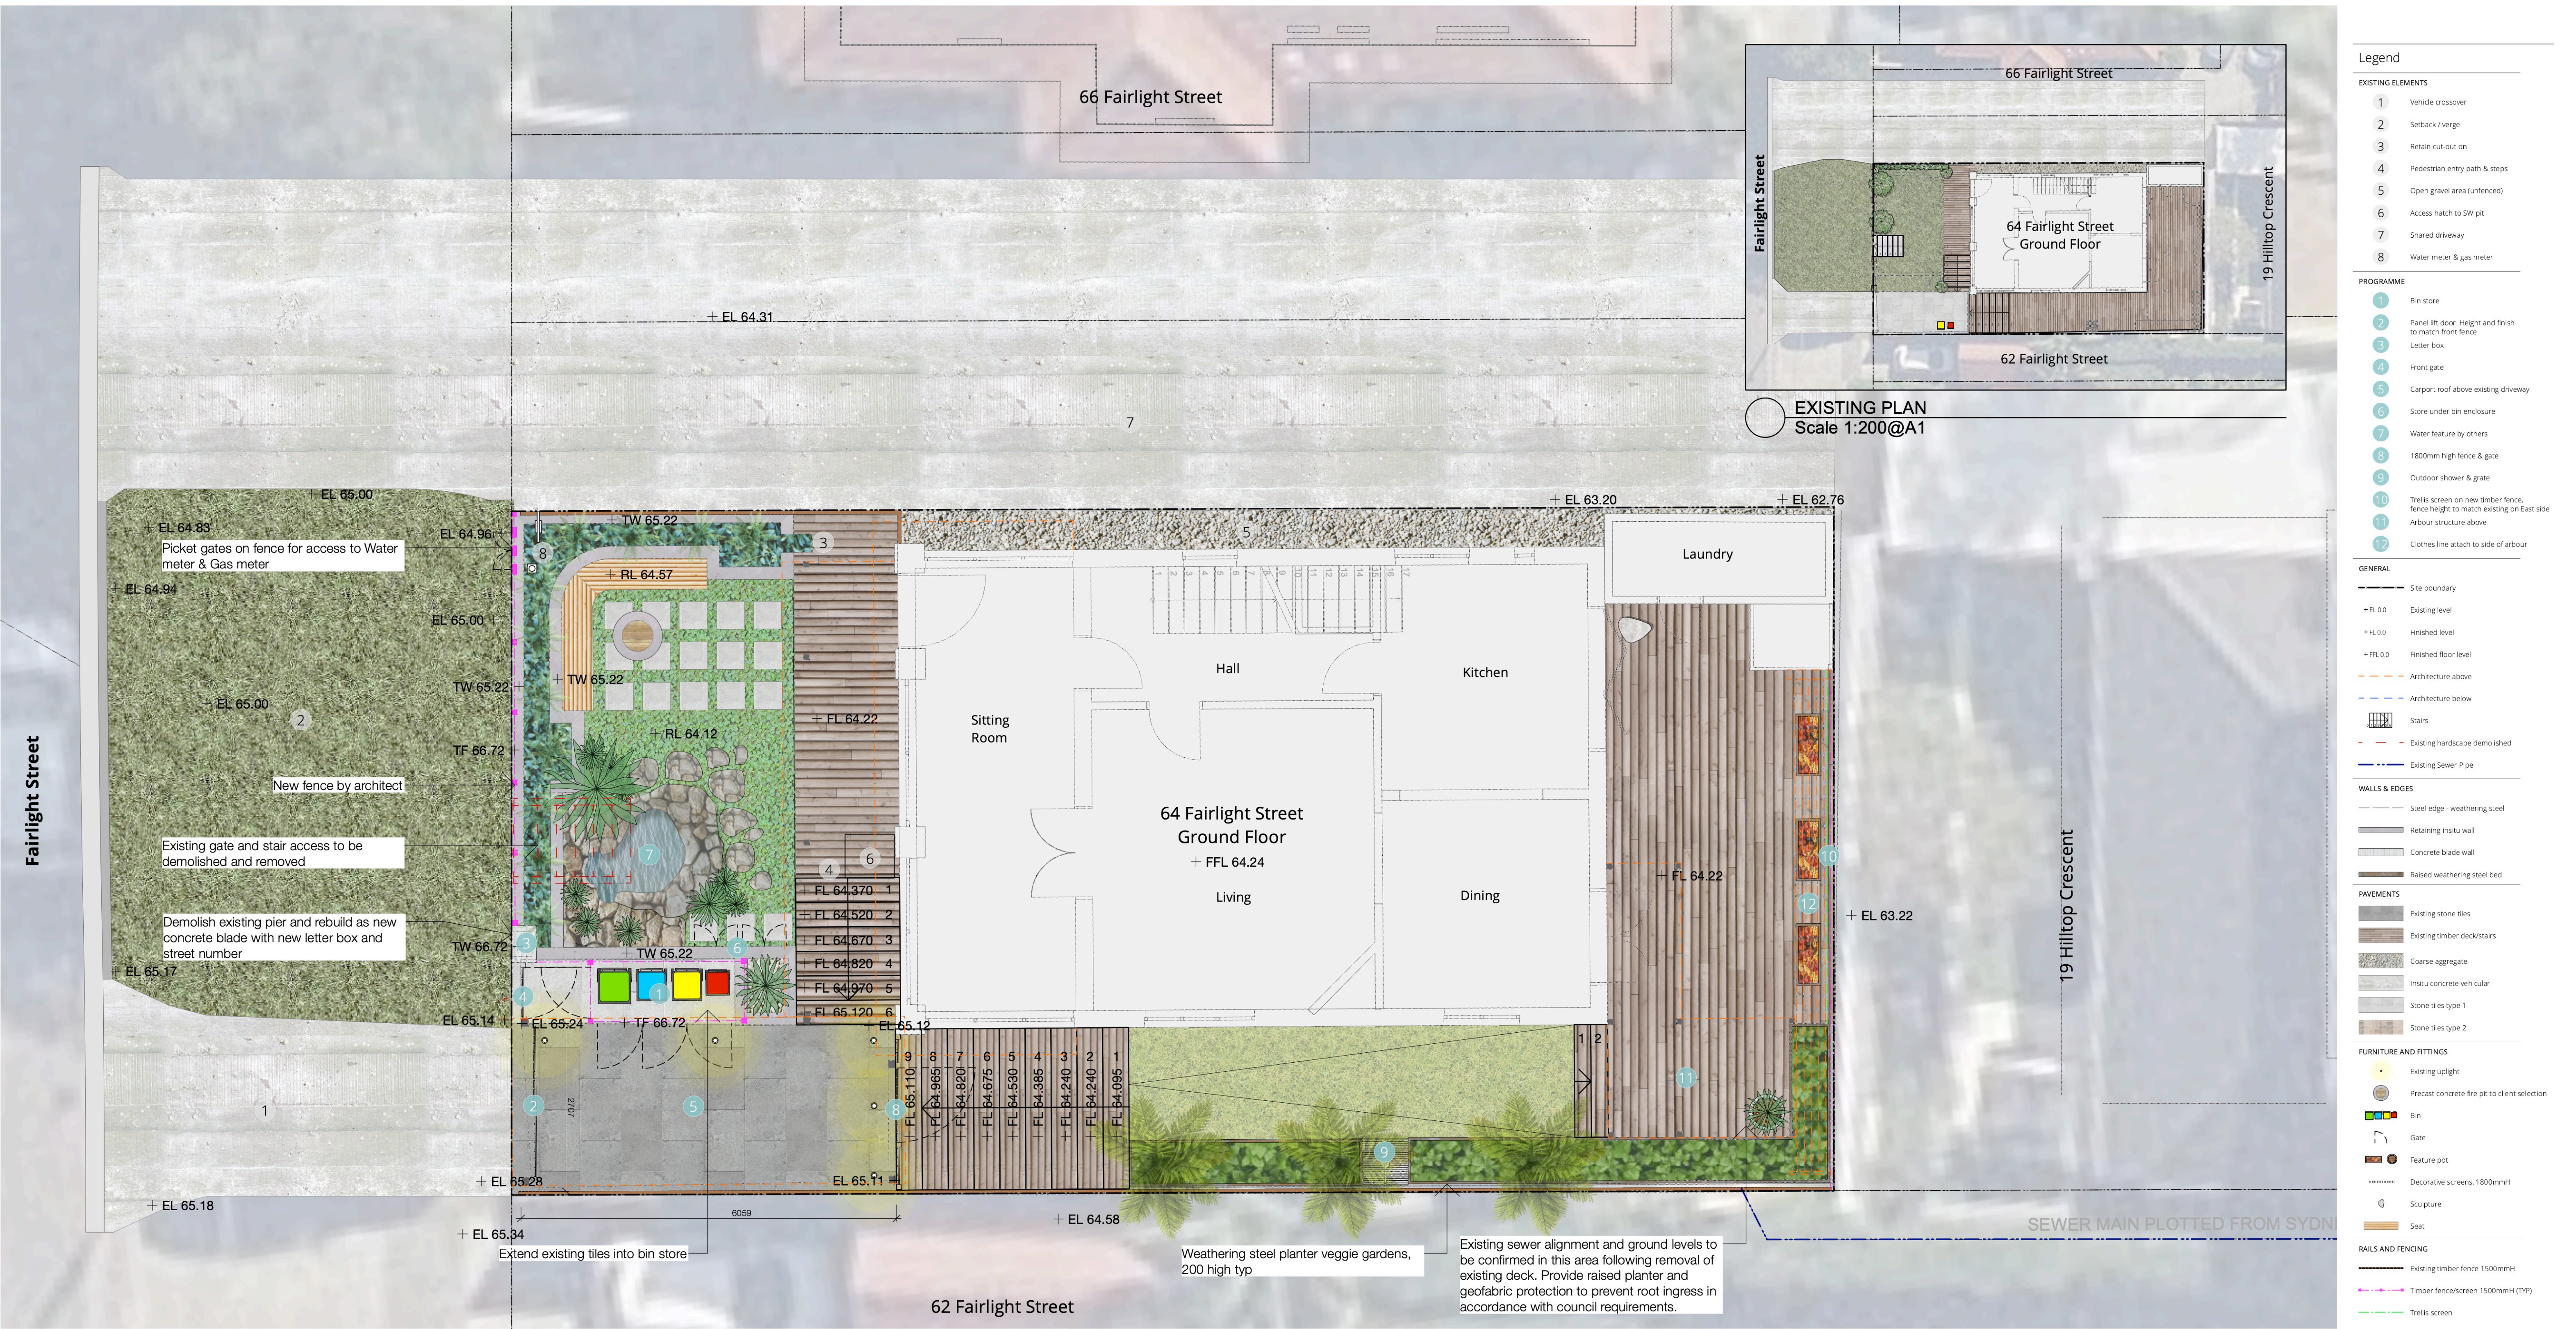


Precast concrete fire pit

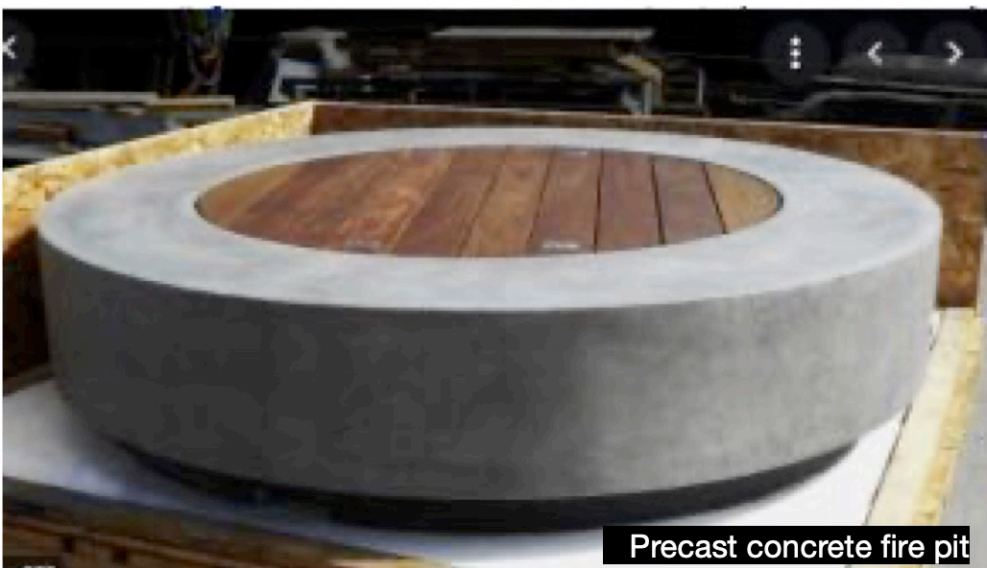


Outdoor seating

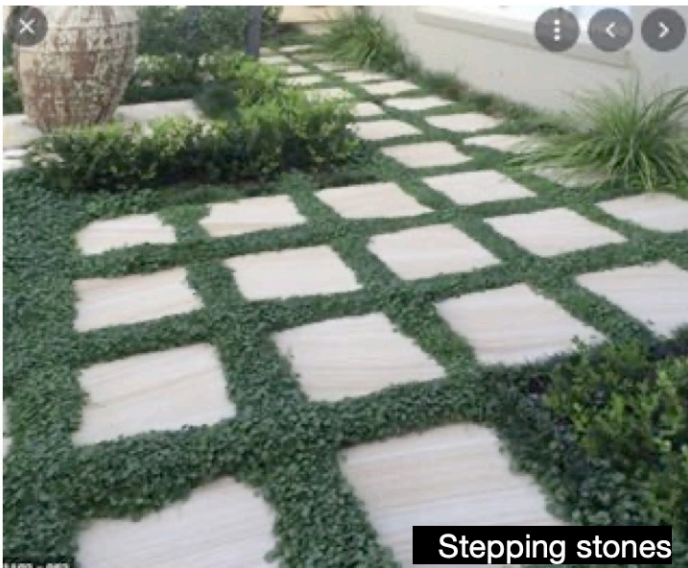

Stepping stones

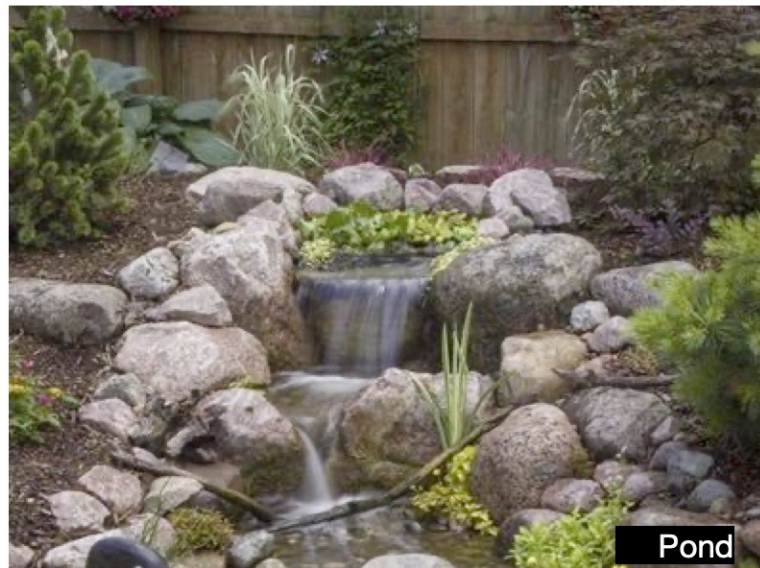

Pond

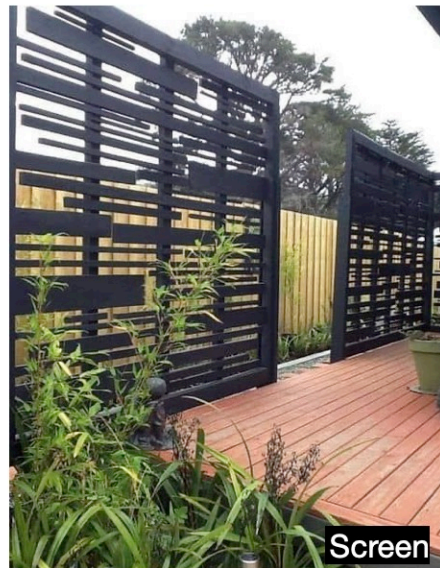

Screen



Moodie Abilitybox bench seat & planter box




Timber seating and fire pit

Proposed tree/specimen shrub refer PLANTING PLAN

DRAWING NUMBER		DRAWING NAME		REVISION		PROJECT NAME AND ADDRESS		CONSULTANTS		DRAWINGS BY	
L.SK.01		Landscape Sketch Plan		H		Private Residence 64 Fairlight Street, Fairlight NSW		ARCHITECTURE mm+ architects Phone 9929 1279 Email admin@mmjarchitects.com.au		scape DESIGN	
DRAWING DATE		SCALE		STATUS		CLIENT NAME		PROJECT NUMBER		LANDSCAPE ARCHITECTURE	
23.09.21		1:50@A1		DRAFT		I. Donaldson and L. Shepherd		Proj No. 186		Suite 8, 37-38 East Esplanade Manly NSW 2095 www.scapedesign.com.au	
DRAWN BY		SCALE BAR		NP							
TR/ZZ		0 1 2 3 M									
CHECKED BY											
CH											

Reproduction of this document requires the written consent of Scape Design Pty. Ltd.
Do not scale from this drawing.
Refer to 'Dial Before You Dig' documents, design drawings and survey for locations of all services.
Verify services locations prior to commencement. Verify all dimensions on site prior to construction.
© copyright Scape Design Pty. Ltd. ABN 79 568 162 276

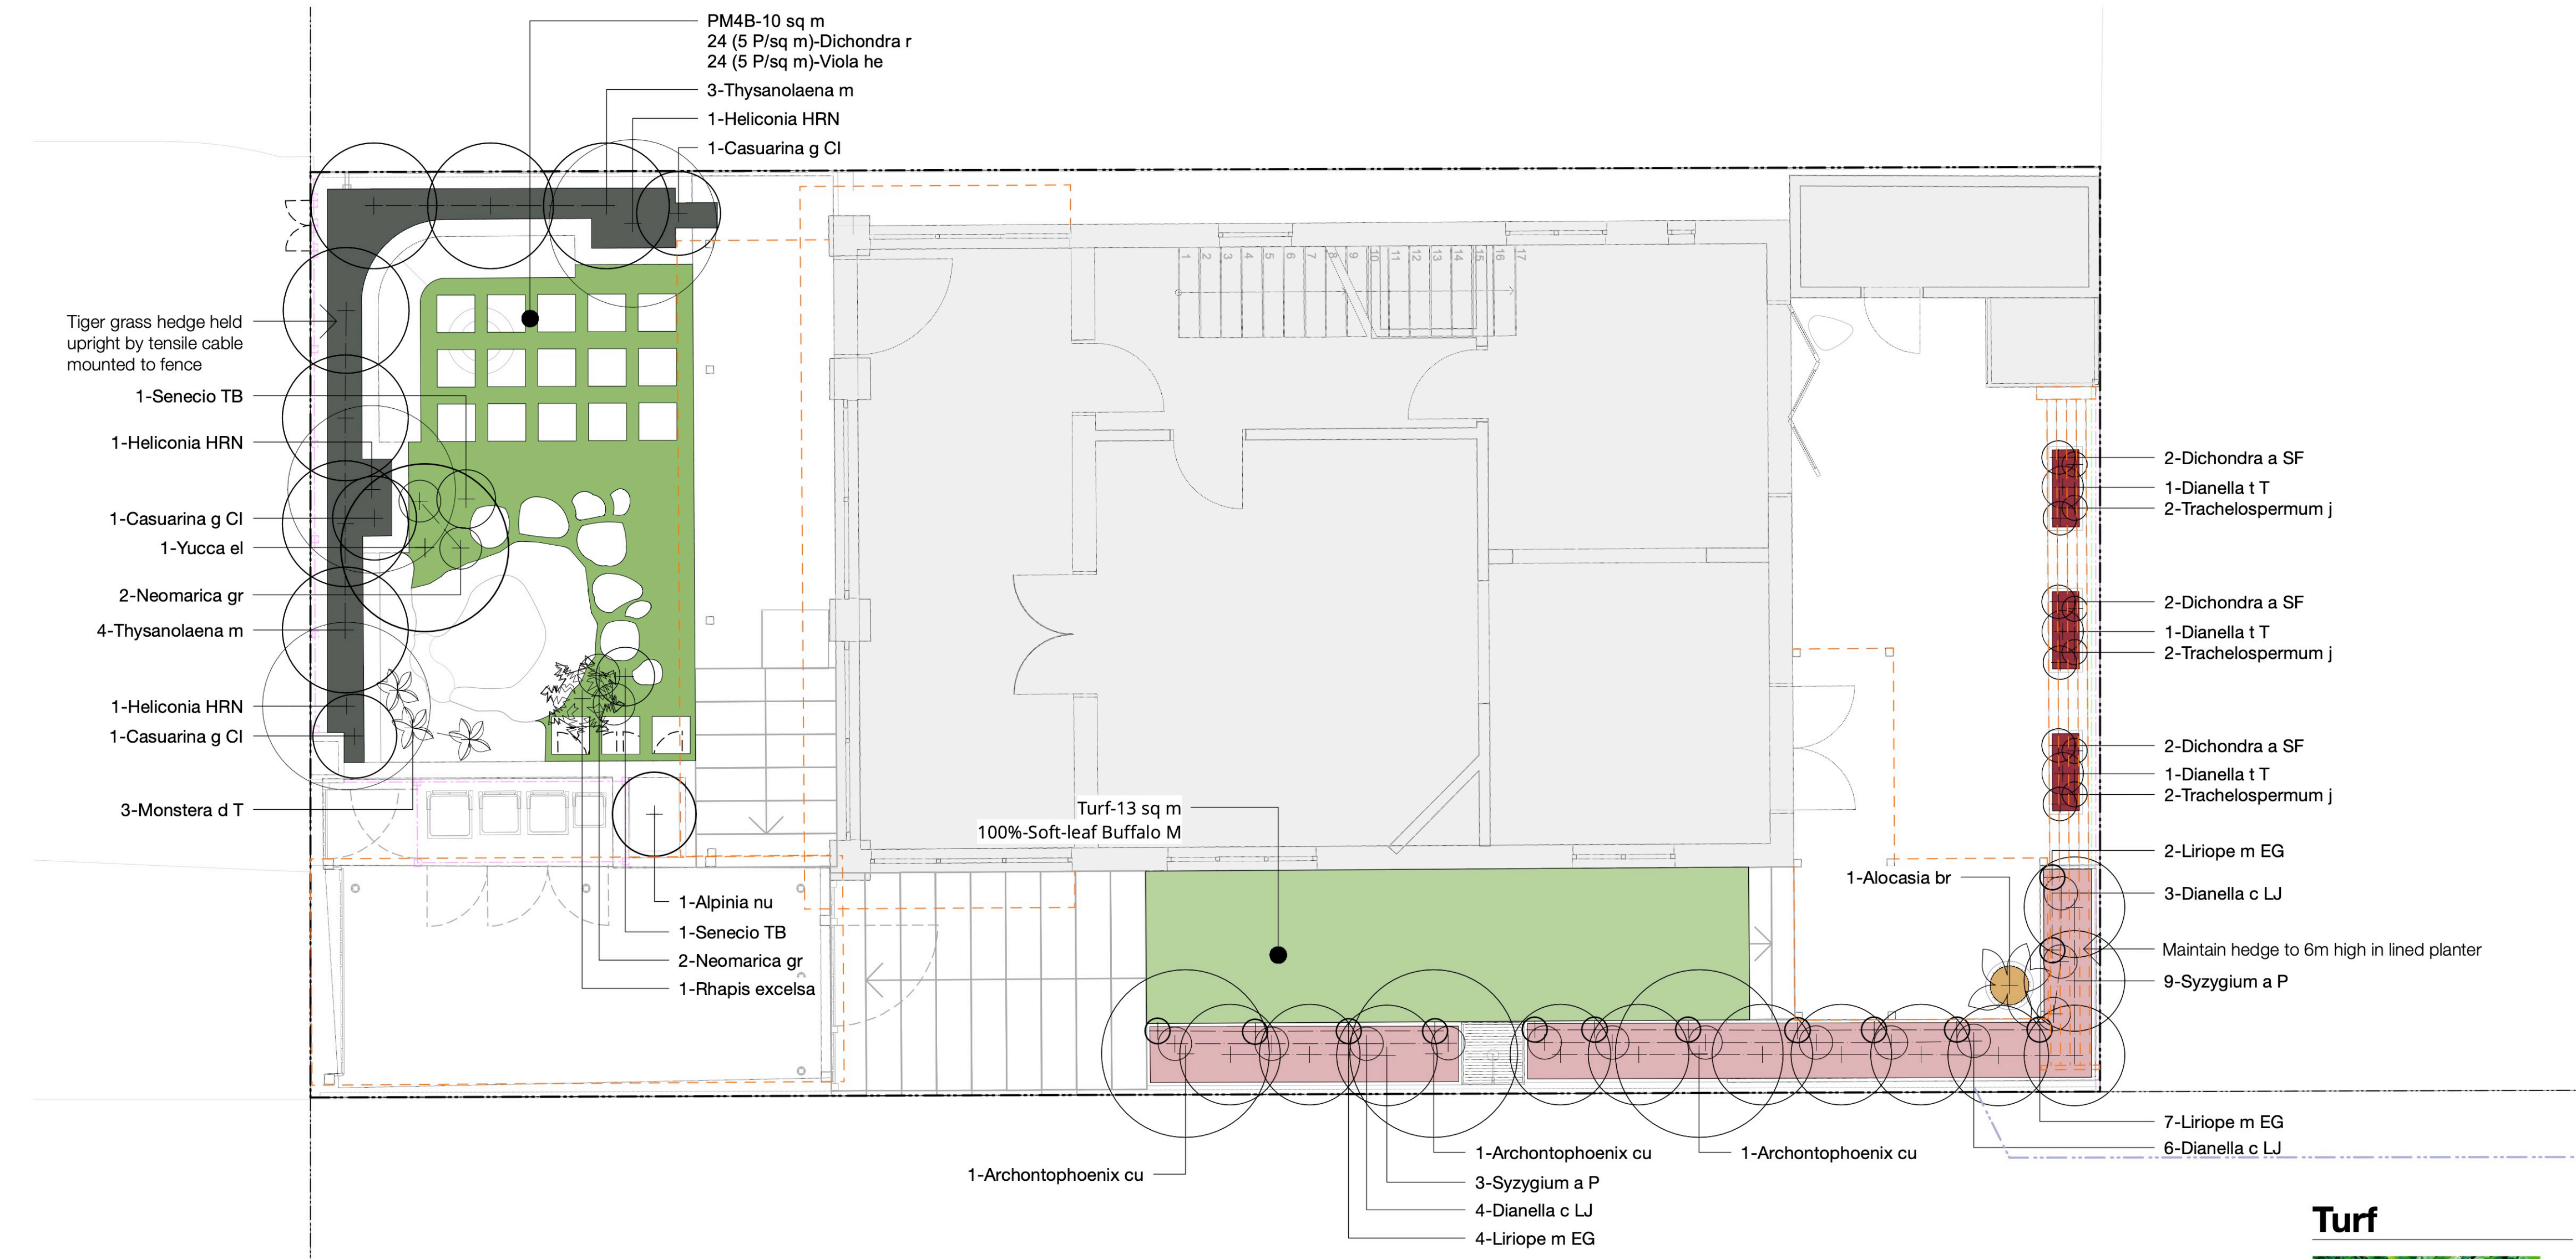

PLANT SCHEDULE

BOTANICAL NAME	COMMON NAME	HEIGHT (m)	SPREAD (m)	POT SIZE	RATE (m2)	QUANTITY
Proposed Trees and Specimen Plants						
<i>Alpinia nutans</i>	False Cardamom Ginger	1	1	200mm	As Shown	1
<i>Archontophoenix cunninghamiana</i>	Bangalow Palm	15	2	45L	As Shown	3
<i>Monstera deliciosa 'Tauerii'</i>	Swiss Cheese Plant	1.5	0.5	200mm	As Shown	3
<i>Neomarica gracilis</i>	Walking Iris	0.6	0.5	200mm	As Shown	4
<i>Rhapis excelsa</i>	Lady Palm	1.8	1	300mm	As Shown	1
<i>Senecio 'Trident Blue'</i>	Trident Blue	0.3	0.7	140mm	As Shown	2
<i>Yucca elephantipes</i>	Spineless Yucca	4.5	2	5L	As Shown	1
PM4B - Groundcovers Mix Shade						
<i>Dichondra repens</i>	Kidney Weed	0.3	1	70mm	As Shown	24
<i>Viola hederacea</i>	Native Viola	0.1	0.2	70mm	As Shown	24
PM6B - Screen & Hedge Mix Tall Shade						
<i>Casuarina glauca 'Cousin It'</i>	'Cousin It' Sheoak	0.15	1	140mm	As Shown	3
<i>Heliconia bihai x Caribaea 'Hot Rio Nights'</i>	Lobster Claw	3	2	300mm	As Shown	3
<i>Thysanolaena maxima</i>	Tiger Grass	3	1.5	300mm	As Shown	7
PM7B Feature Planting Shade						
<i>Alocasia brisbanensis</i>	Elephant's Ear, Cunjevoi, nati	1.2	1	200mm	As Shown	1
PM8 Screen Mix						
<i>Dianella caerulea 'Little Jess'</i>	Flax Lily	0.4	0.4	140mm	As Shown	13
<i>Liriope muscari 'Evergreen Giant'</i>	Giant Liriope	0.5	0.3	140mm	As Shown	13
<i>Syzygium australe 'Pinnacle'</i>	Pinnacle Lilly Pilly	6	1.2	300mm	As Shown	12
PM9 Climbers Mix						
<i>Dianella tasmanica 'Tasred'</i>	Black-anther Flax-lily	0.6	0.5	140mm	As Shown	3
<i>Dichondra argentea 'Silver Falls'</i>	Silver Falls	0.28	0.4	70mm	As Shown	6
<i>Trachelospermum jasminoides</i>	Star Jasmine	0.9	0.3	300mm	As Shown	6
Turf						
<i>Soft-leaf Buffalo 'Matilda'</i>	Soft-leaf Buffalo 'Matilda'	0.05	0.05	Turf Roll	400	65

Turf



Soft Leaf Buffalo 'Matilda'

PM3B - Groundcovers and Shrub Mix Shade



Aspidistra elatior



Calathea zebrina



Ctenanthe setosa 'Grey Star'



Dianella caerulea 'Little Jess'



Philodendron 'Xanadu'



Phormium 'Surfer Boy'

PM4B - Groundcovers Mix Shade




Dichondra repens




Viola hederacea

PM6B - Screen and Hedges Mix Tall Shade

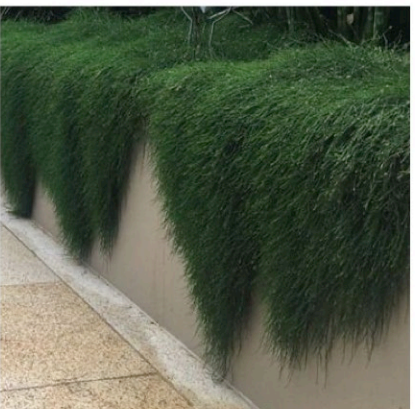

Casuarina glauca 'Cousin It'

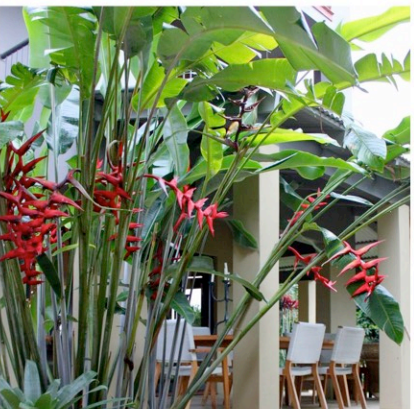

Heliconia bihai x Caribaea 'Hot Rio Nights'



Thysanolaena maxima

PM7B - Feature Planting Shade



Alocasia brisbanensis

PM8 - Screen Mix



Dianella caerulea 'Little Jess'



Liriope muscari 'Evergreen Giant'



Syzygium australe 'Pinnacle'


PM9 Climbers Mix



Dianella tasmanica 'Tasred'



Dichondra argentea 'Silver Falls'

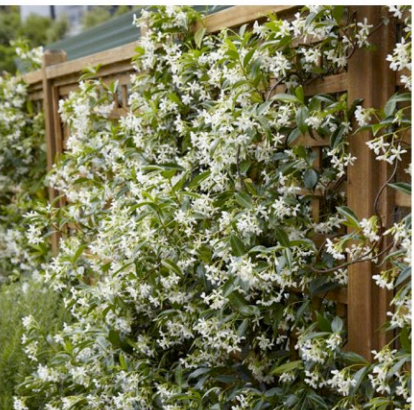

Trachelospermum jasminoides

Trees and Specimen Plants



Alpinia nutans



Archontophoenix cunninghamiana



Monstera deliciosa 'Tauerii'



Neomarica gracilis



Rhapis excelsa



Yucca elephantipes

DRAWING NUMBER

L.SK.02

DRAWING DATE

23.09.21

DRAWN BY

TR/ZZ

CHECKED BY

CH


DRAWING NAME

Landscape Planting Plan

SCALE

1:50@A1

SCALE BAR

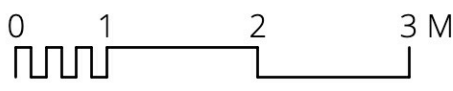

STATUS

DRAFT

REVISION

G

NP



PROJECT NAME AND ADDRESS

Private Residence

64 Fairlight Street, Fairlight NSW

CLIENT NAME

I. Donaldson and L. Shepherd

PROJECT NUMBER

Proj No. 186

CONSULTANTS

ARCHITECTURE
mm+j
architects

Phone 9929 1279
Email admin@mmjarchitects.com.au

DRAWINGS BY

scape
DESIGN

LANDSCAPE ARCHITECTURE

Suite 8, 37-38 East Esplanade
Manly NSW 2095
www.sapedesign.com.au

Reproduction of this document requires the written consent of Scape Design Pty. Ltd.
Do not scale from this drawing.
Refer to 'Dial Before You Dig' documents, design drawings and survey for locations of all services.
Verify services locations prior to commencement. Verify all dimensions on site prior to construction.
© copyright Scape Design Pty. Ltd. ABN 79 568 162 276