


NORTH




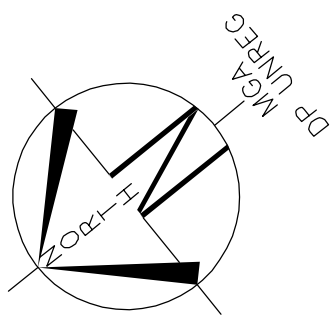


SUBJECT TO REGISTRATION OF LAND AND CONFIRMATION FROM 10.7 CERTIFICATE

LOT 15  
D.P: UNREGISTERED  
L.G.A: NORTHERN BEACHES

SITING HAS BEEN COMPLETED IN ACCORDANCE WITH PITTWATER DCP 21 - D16

(A) EASEMENT FOR SEWER PURPOSES 5 WIDE VIDE 63908113  
(H) PROPOSED EASEMENT FOR ACCESS AND MAINTENANCE

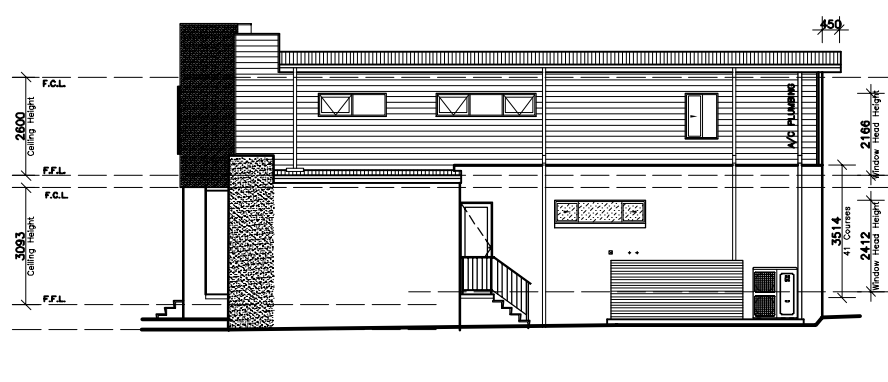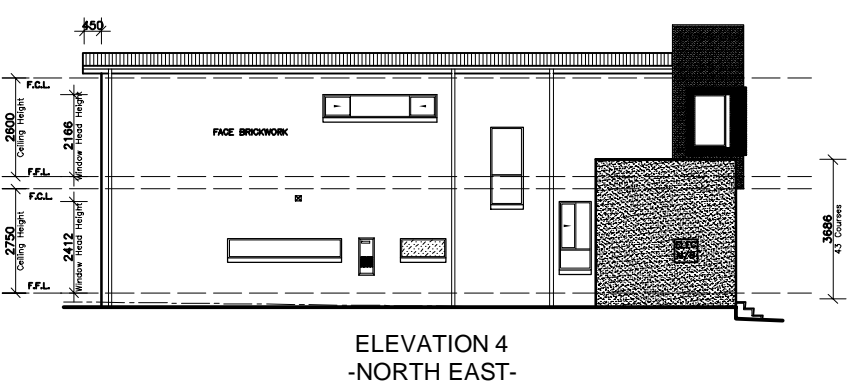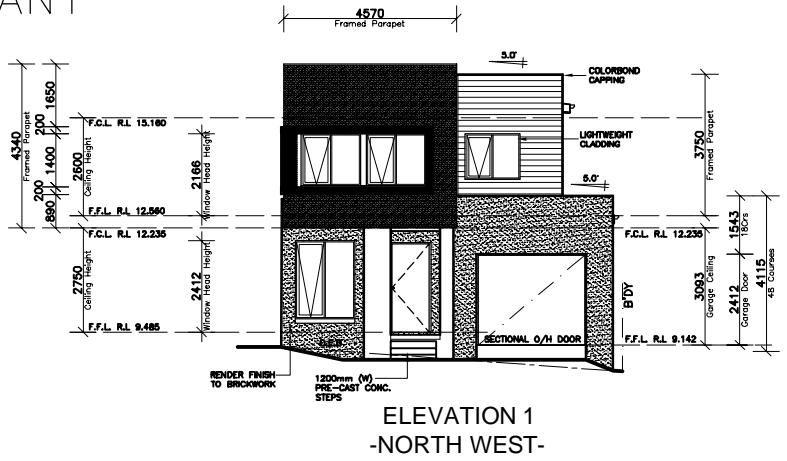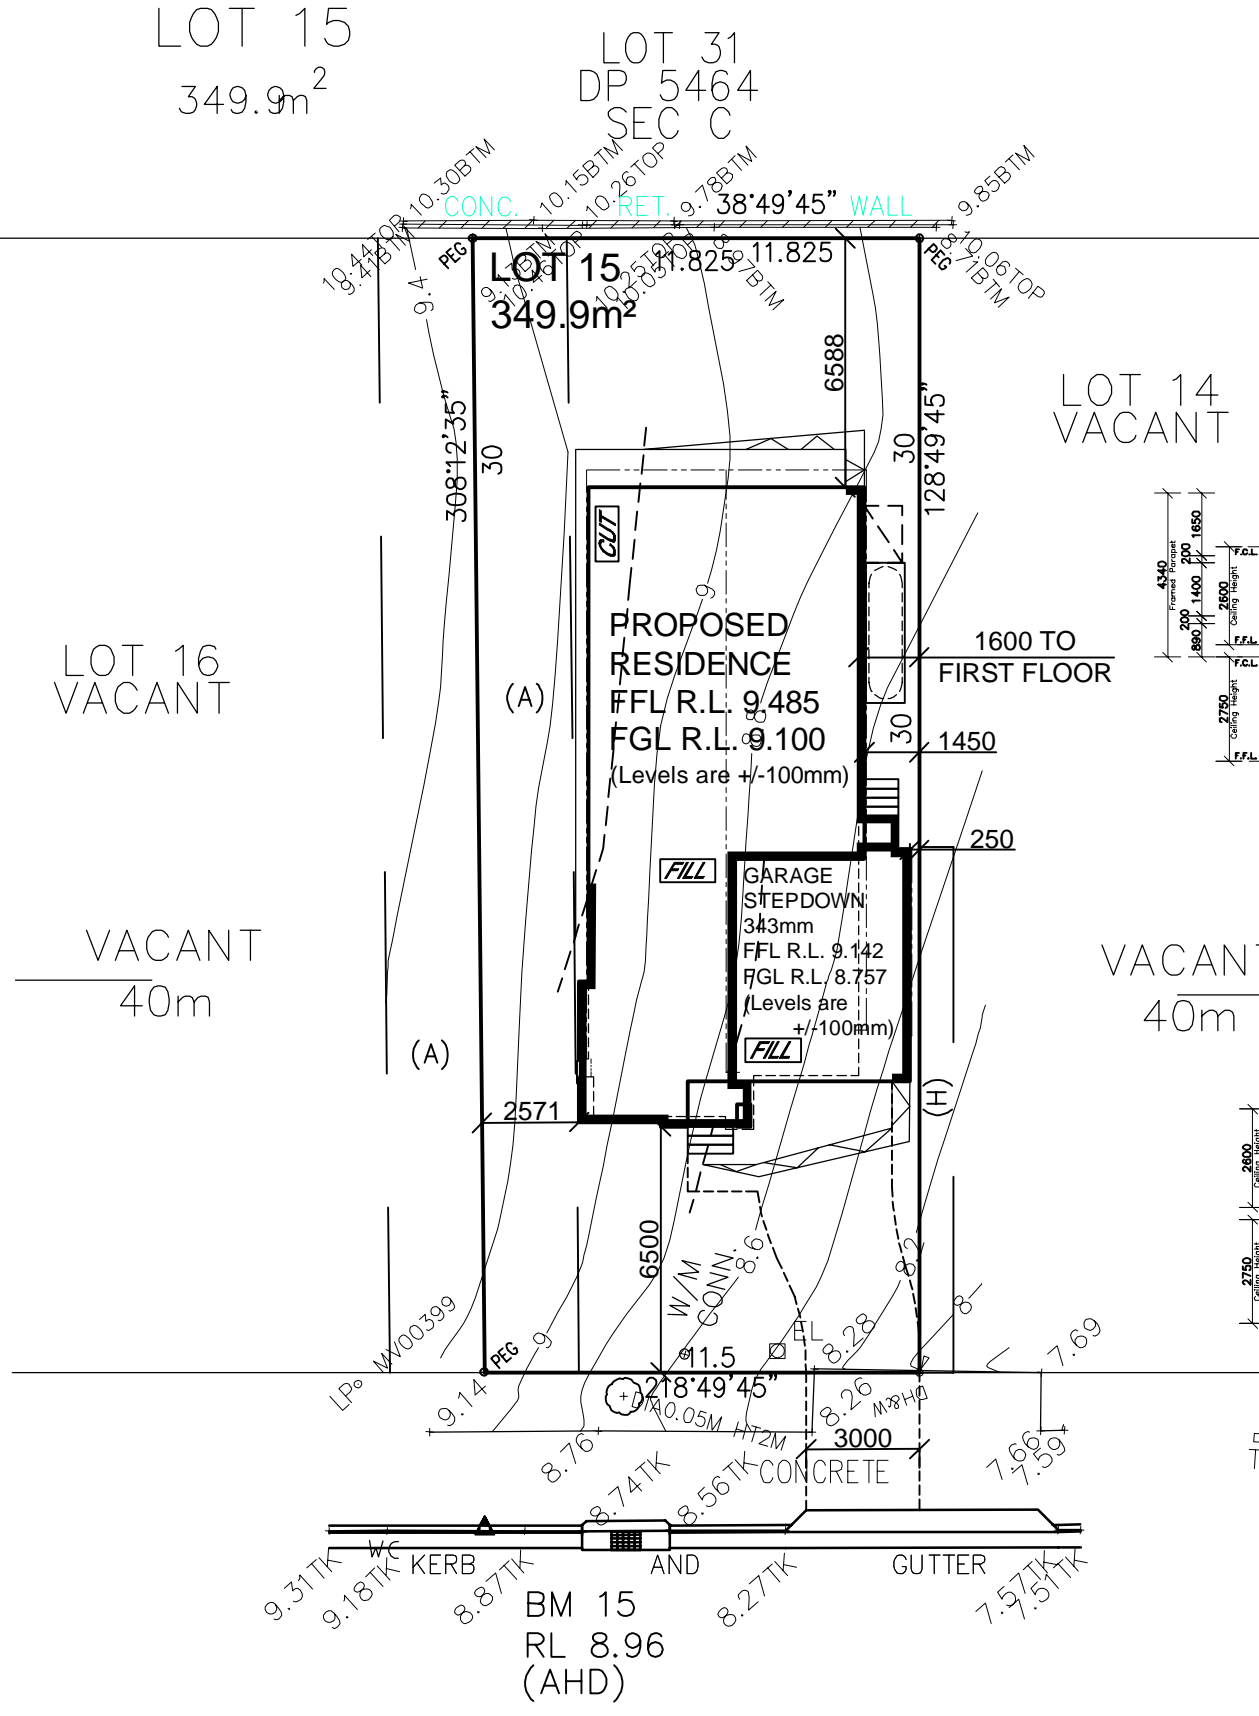

BUBALO STREET

NEIGHBOUR NOTIFICATION PLAN

CLIENT'S SIGNATURE: \_\_\_\_\_ DATE: \_\_\_\_\_

**ClarendonHomes**

BL No. 2298C  
ABN 18 003 892 706

Clarendon Homes (NSW) P/L  
21 Solent Circuit, Baulkham Hills NSW 2153  
T: (02) 8854 5000

© ALL RIGHTS RESERVED  
This plan is the property of CLARENDON HOMES (NSW) P/L. Any copying or altering of the drawing shall not be undertaken without written permission from CLARENDON HOMES (NSW) P/L  
# DIMENSIONS TO BE READ IN

PRODUCT:  
**PADDINGTON 29 MKII**  
Malibu  
R/H Garage  
Sapphire Specification

CLIENT:  
Ms. LIU

SITE ADDRESS:  
Lot 15  
Proposed Road  
WADDIEWOOD 2100

CONTRACT DRAWINGS		
DRAWN: PG.	DATE: 24.05.19	Rev: F
RATIO @ A3: 1:200	CHECKED: J.S	
SHEET: 23	JOB No: 29913475	NSW