


A3

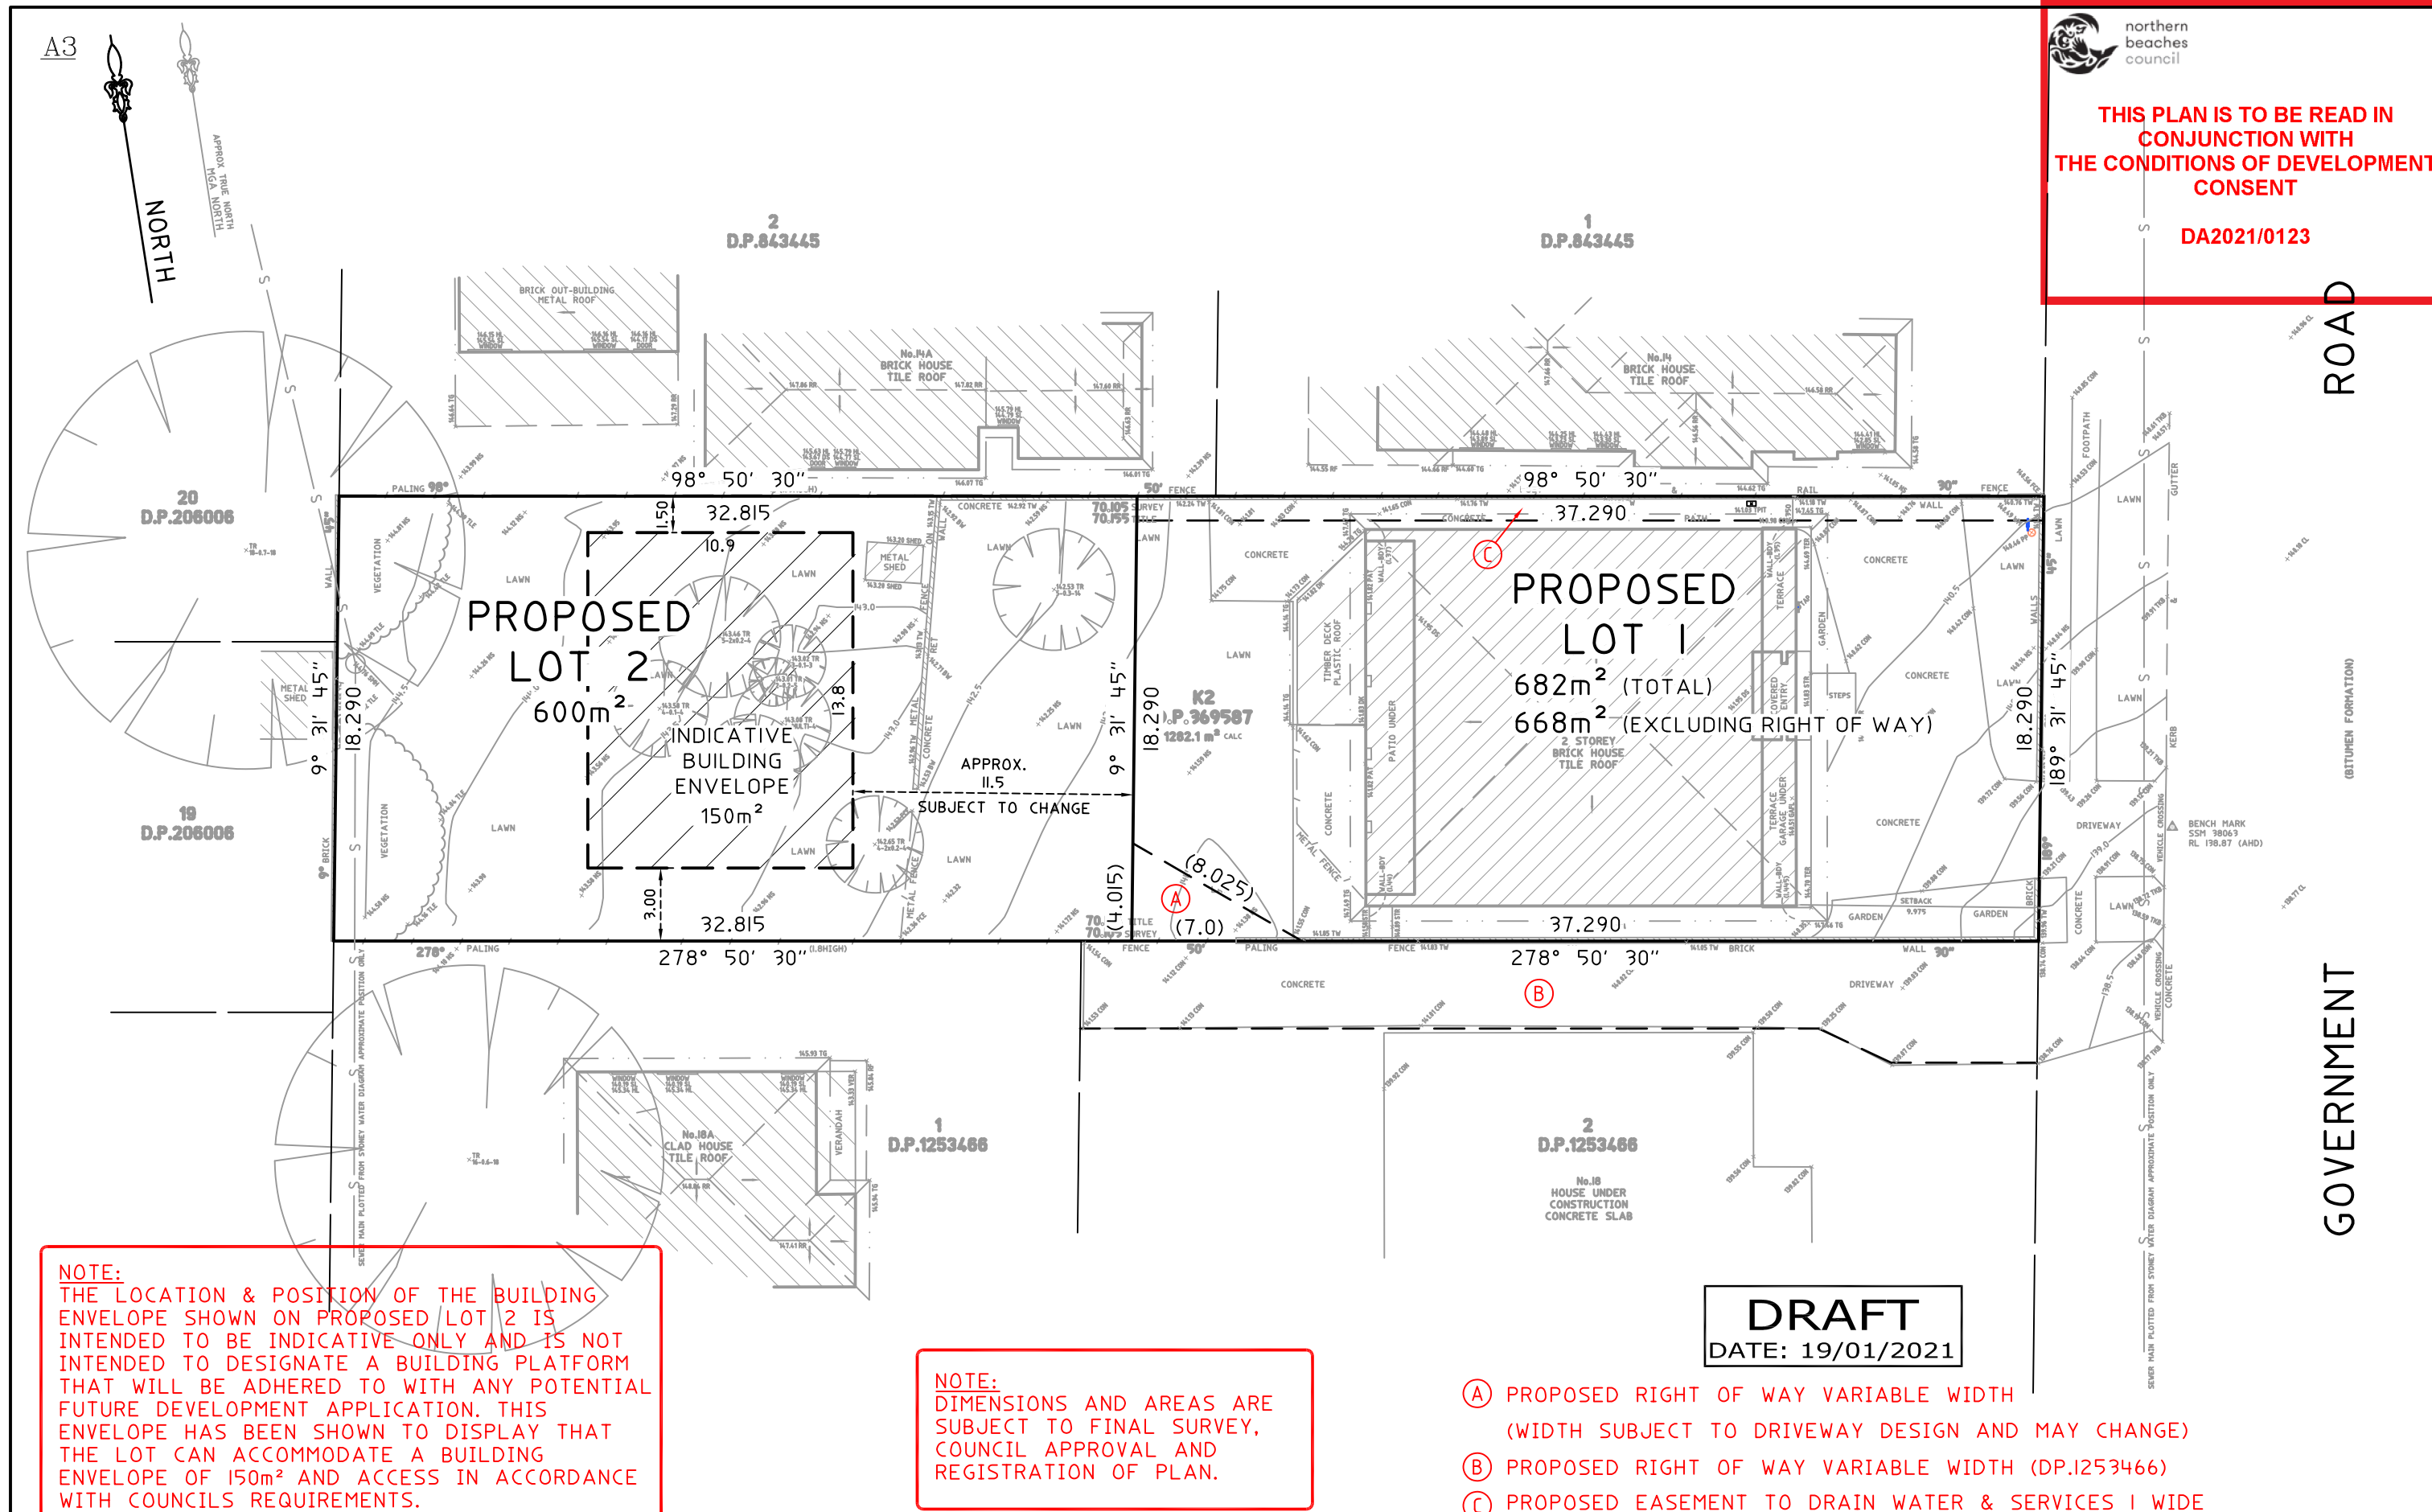

THIS PLAN IS TO BE READ IN
CONJUNCTION WITH
THE CONDITIONS OF DEVELOPMENT
CONSENT

DA2021/0123



2	EASEMENT POSITIONS MODIFIED	22/01/2021
1	FIRST ISSUE	18/01/2021

CLIENT: GIUSEPPE & ANTHONY SURACE
SURVEY PLAN SHOWING PROPOSED SUBDIVISION
OVER LOT K2 IN DP369587
No.16 GOVERNMENT ROAD BEACON HILL



C.M.S. Surveyors Pty. Ltd.
A.C.N 096 240 201
PO Box 463 Dee Why NSW 2099
2/99A South Creek Road, Dee Why NSW 2099
Phone: (02) 9971 4802 Fax: (02) 9971 4822
E-mail: info@cmsurveyors.com.au

SURVEYED HC	DRAWN CJR	CHECKED SM	APPROVED SM
SURVEY INSTRUCTION 19873	SCALE 1:250 @ A3	DATE OF SURVEY 26/11/2020	ISSUE 2
DRAWING NAME 19873subdivision CAD FILE 19873subdivision 2.dwg			