

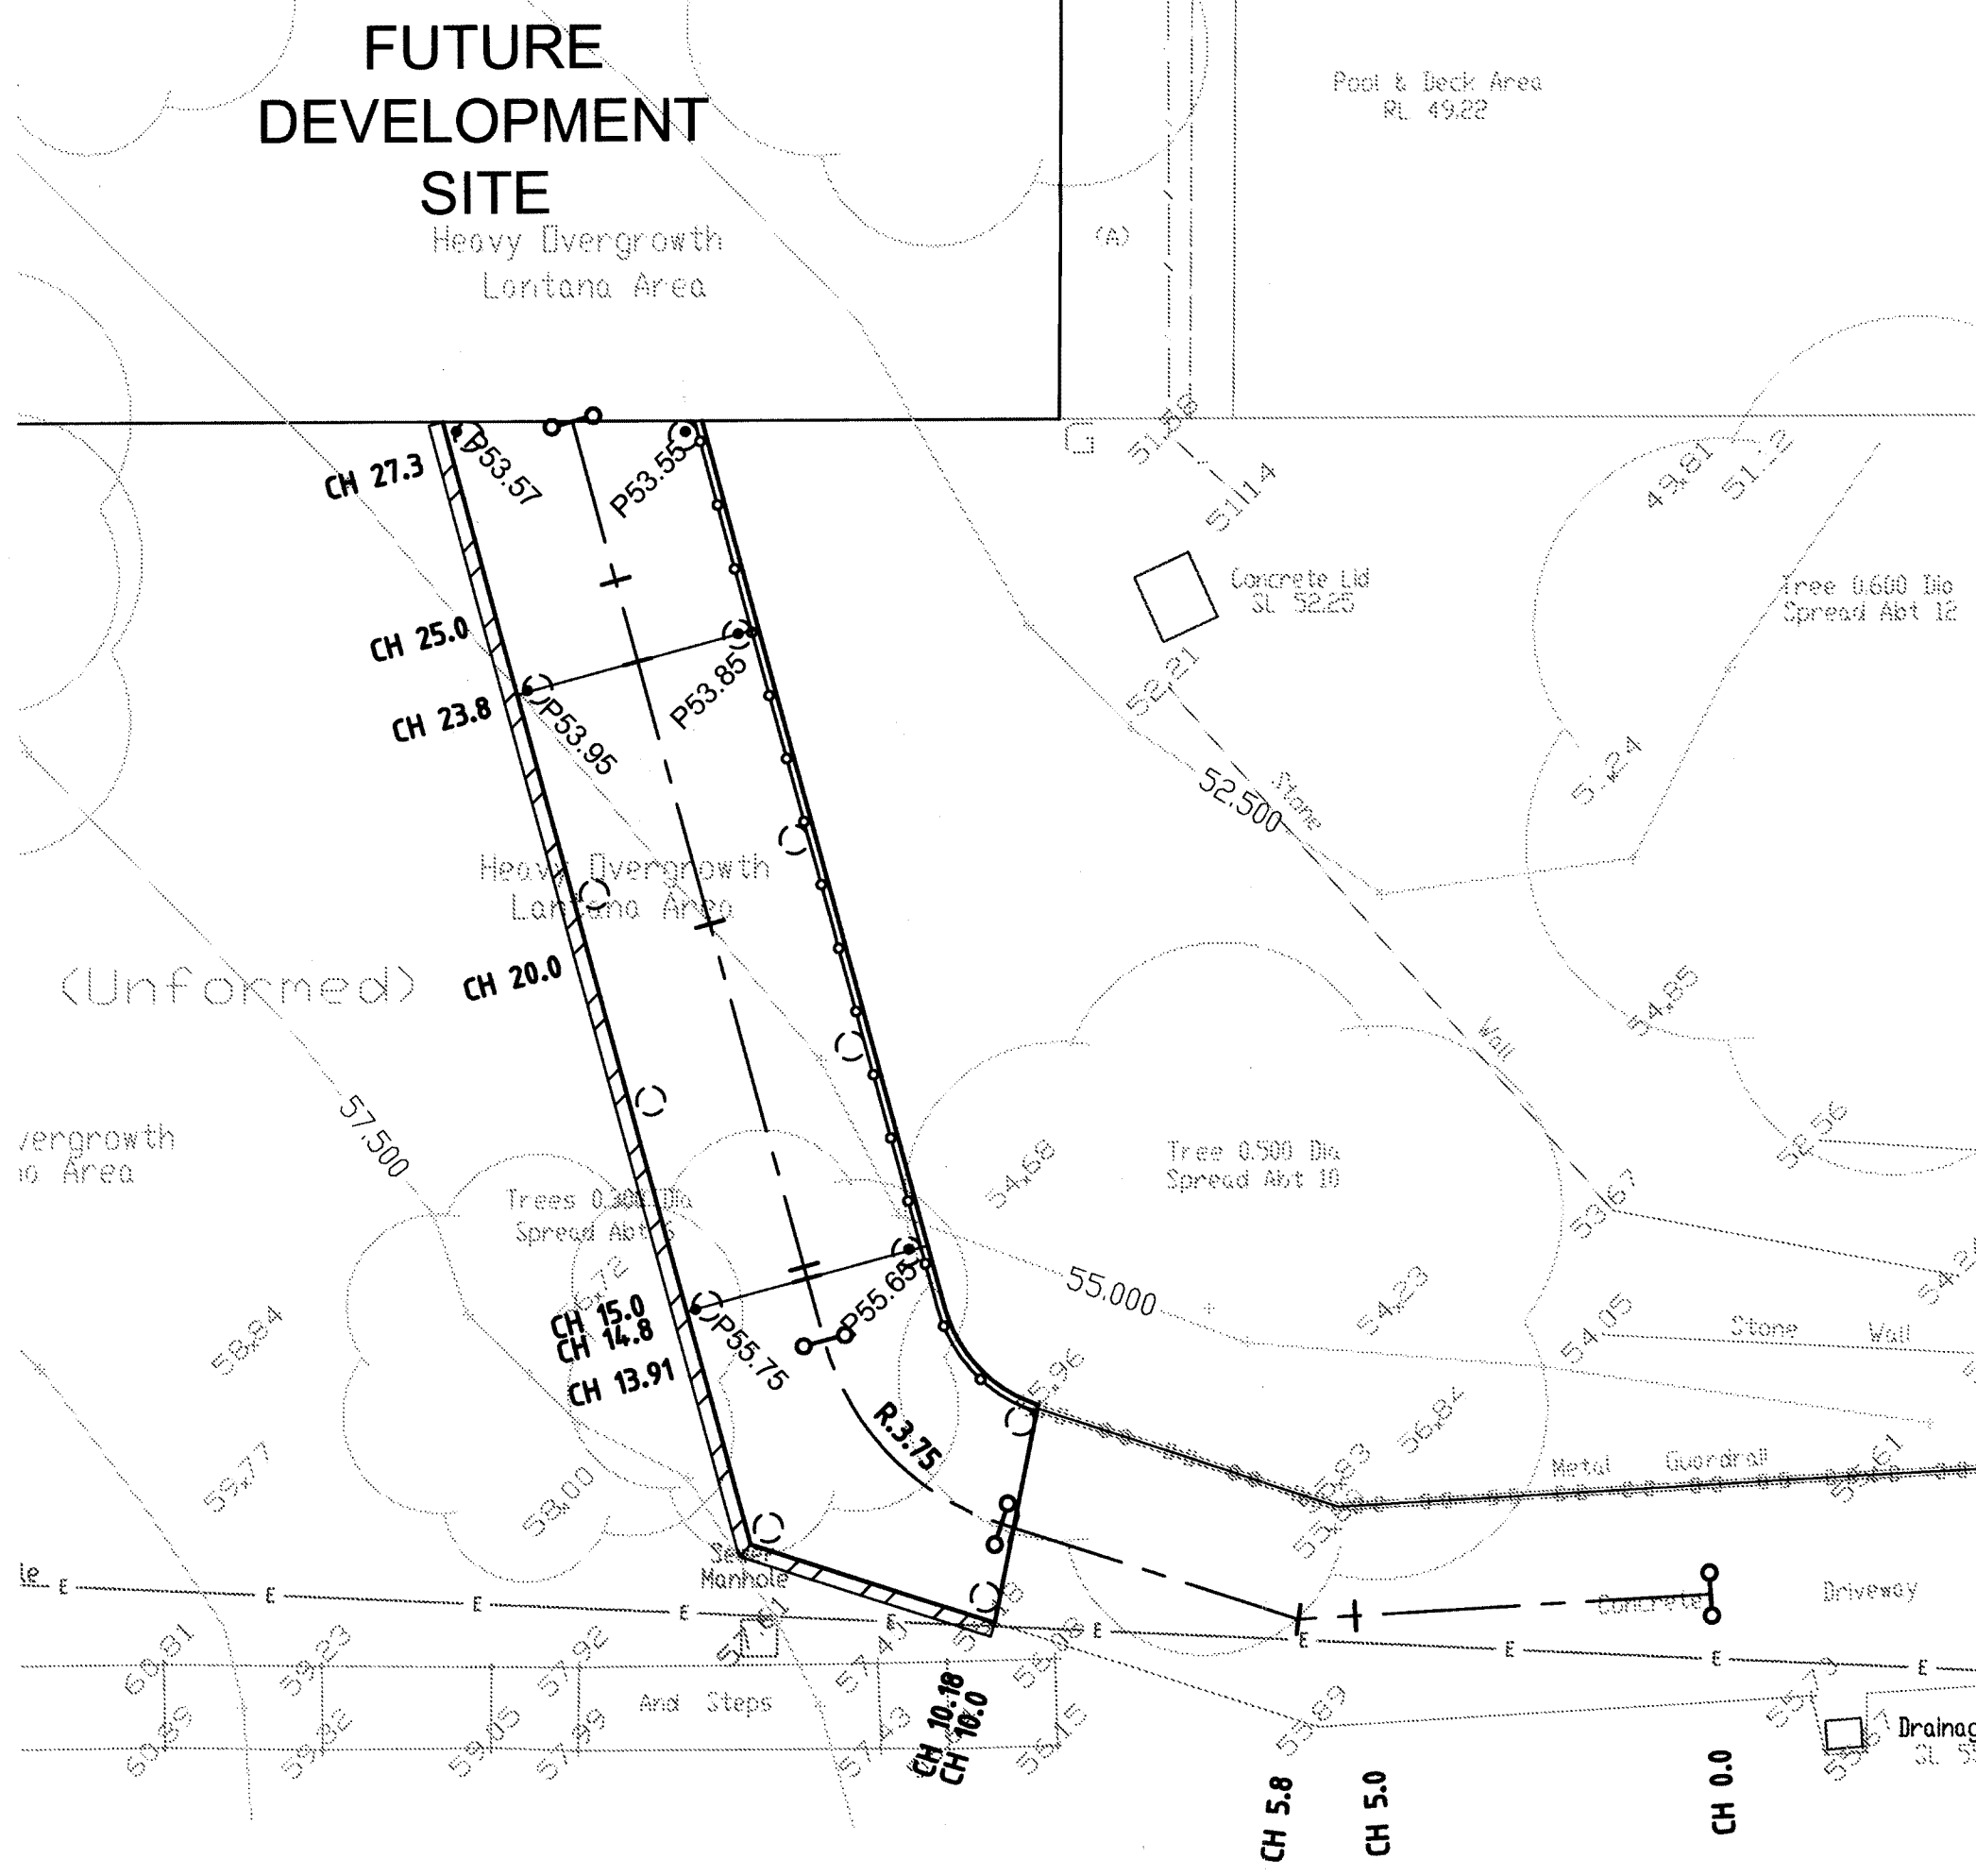
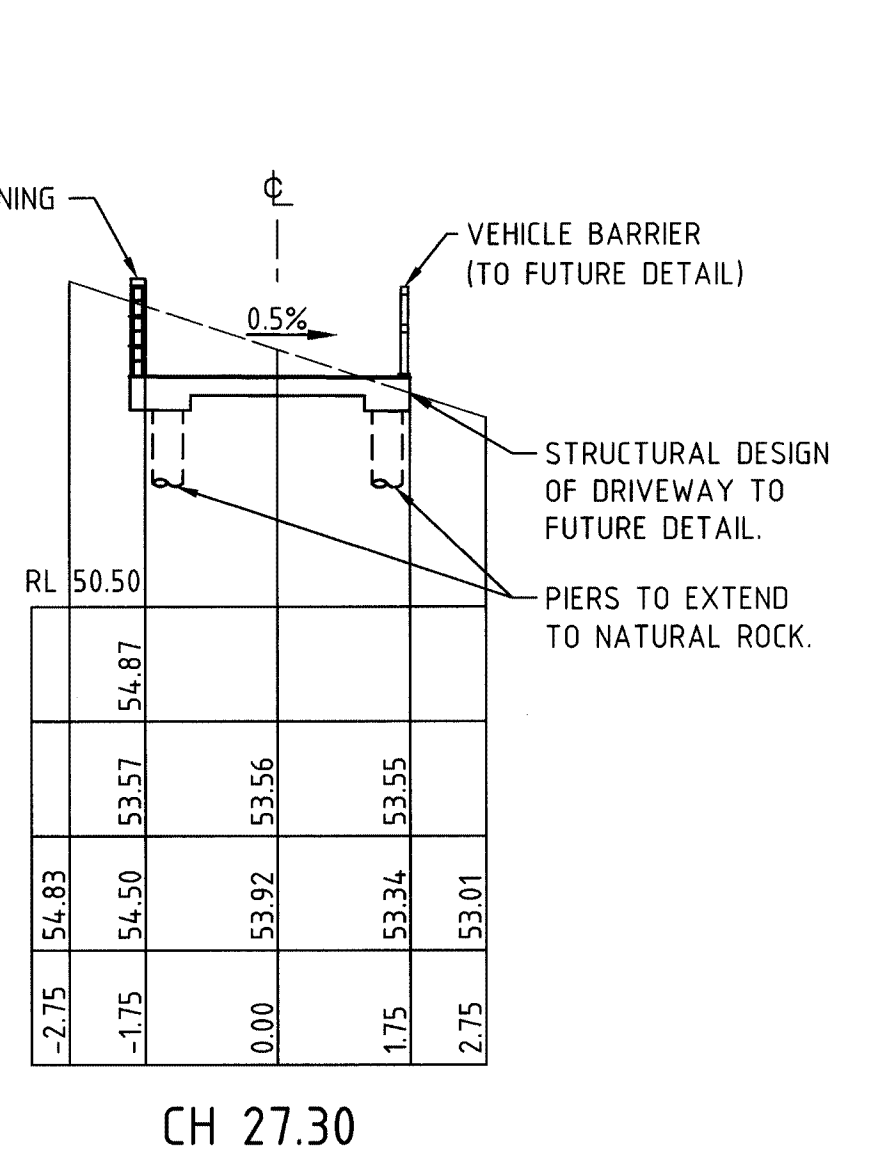
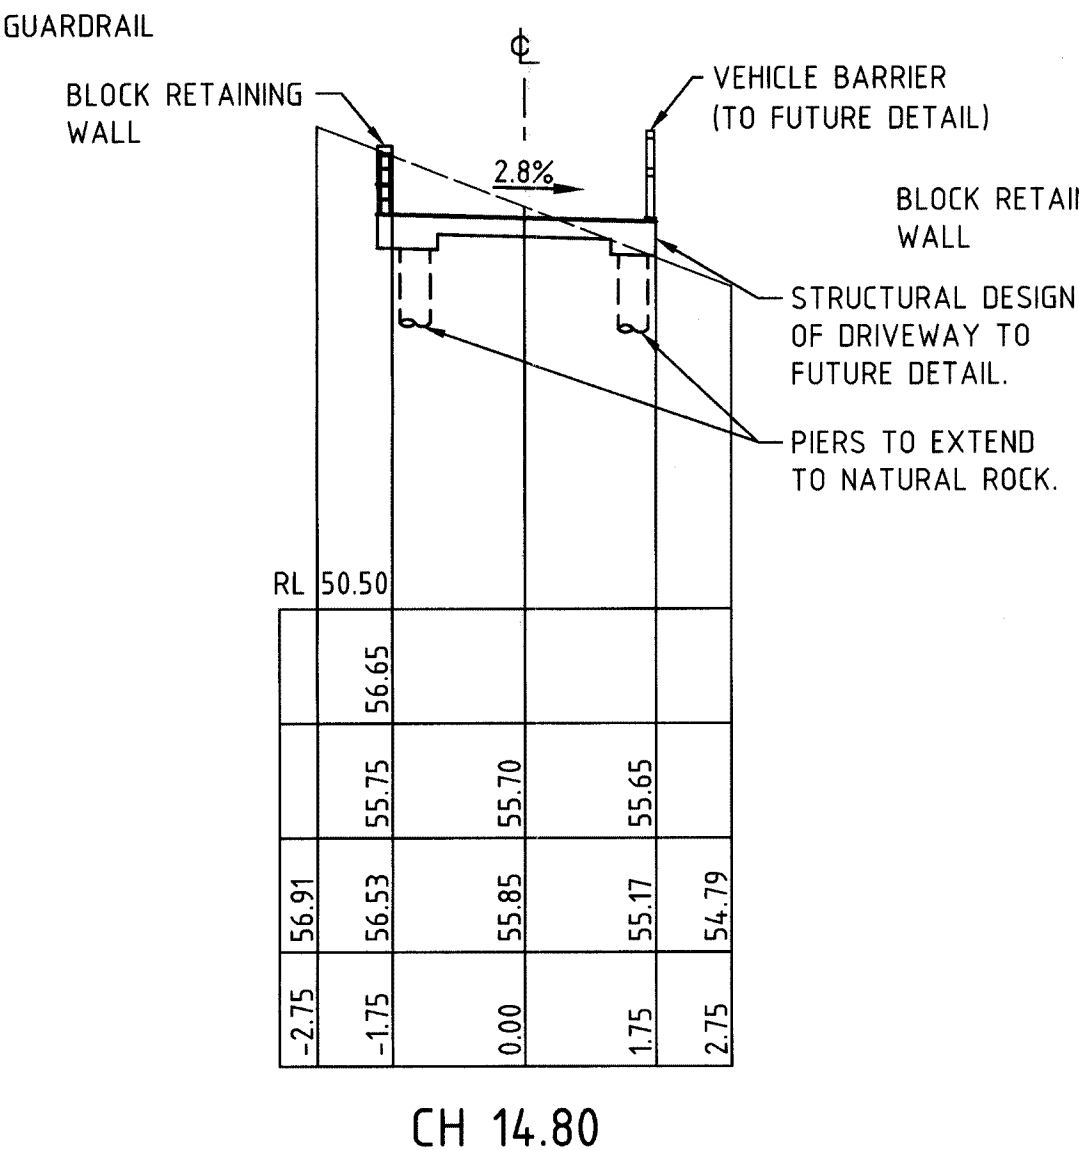
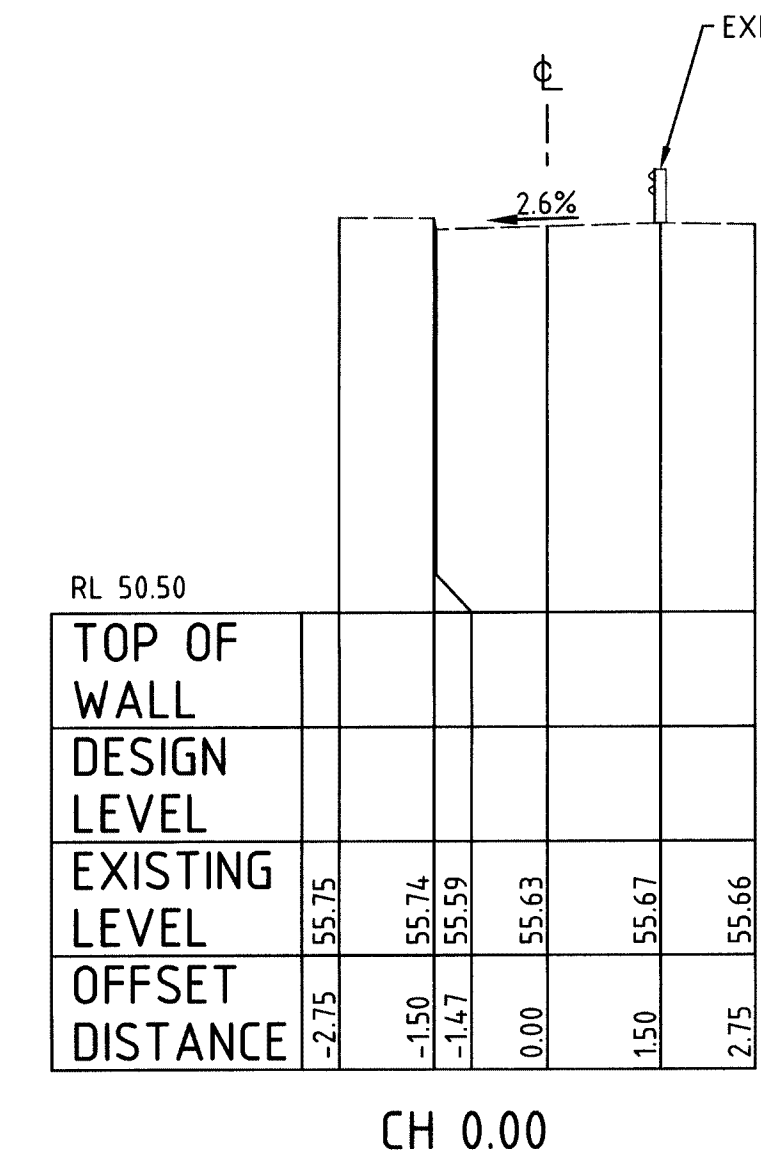
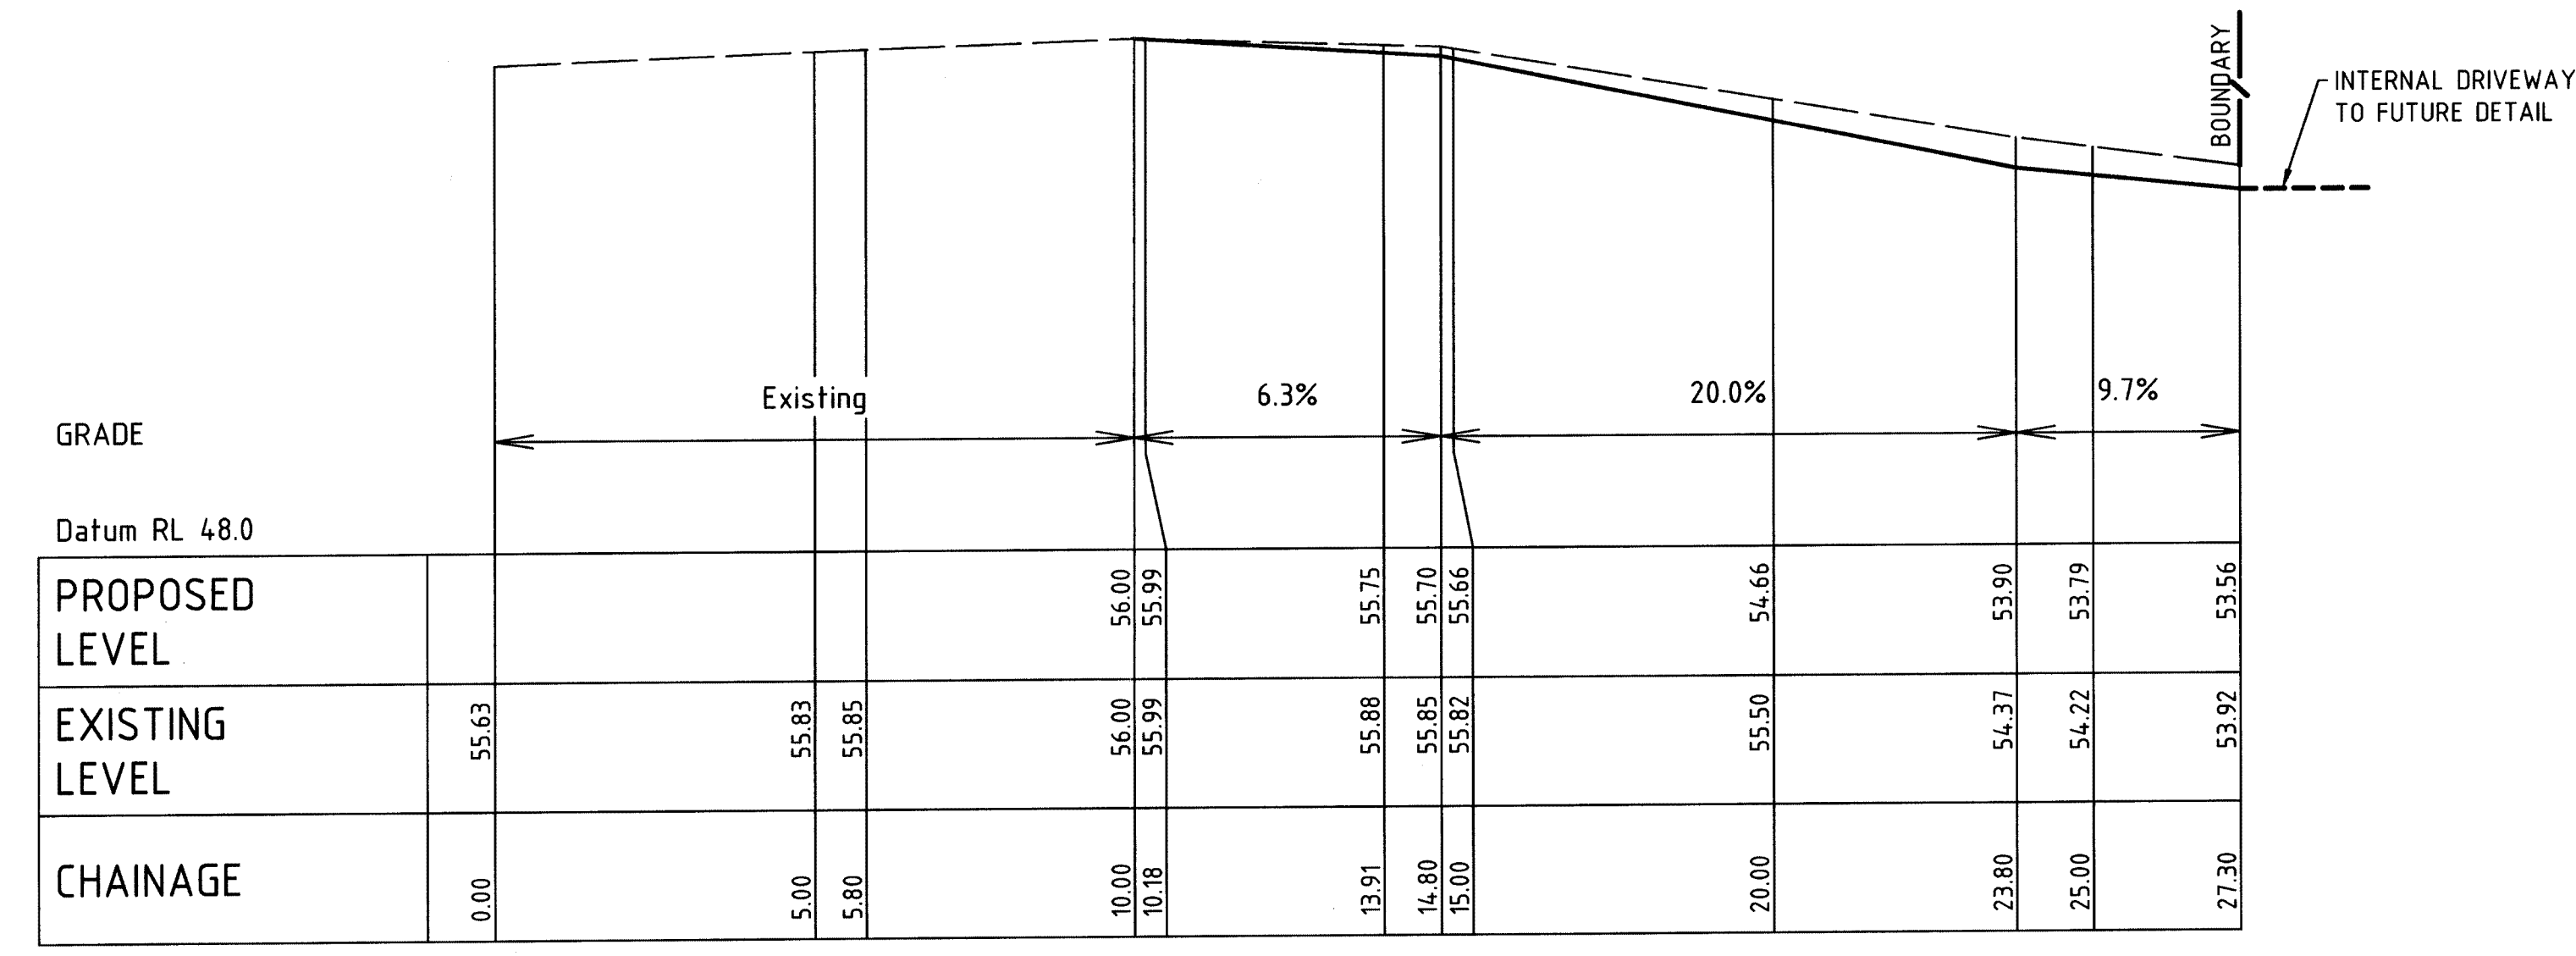
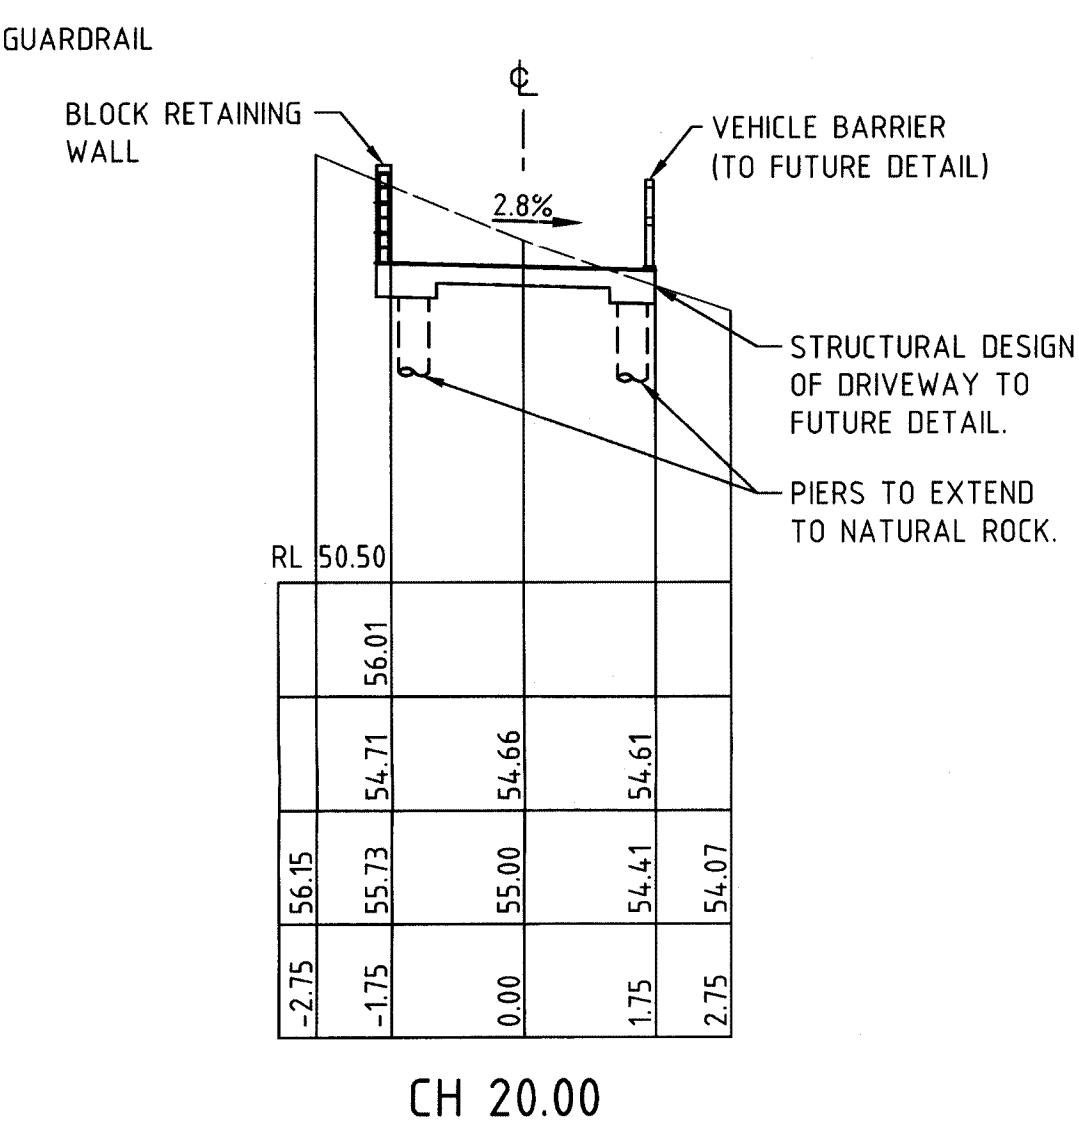
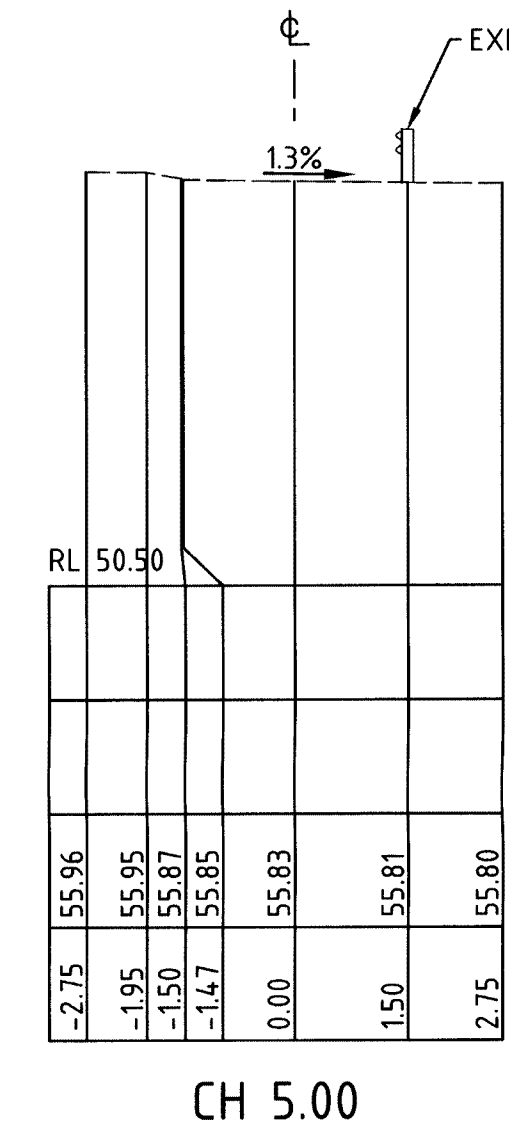


300mm A1 SHEET
200mm
100mm

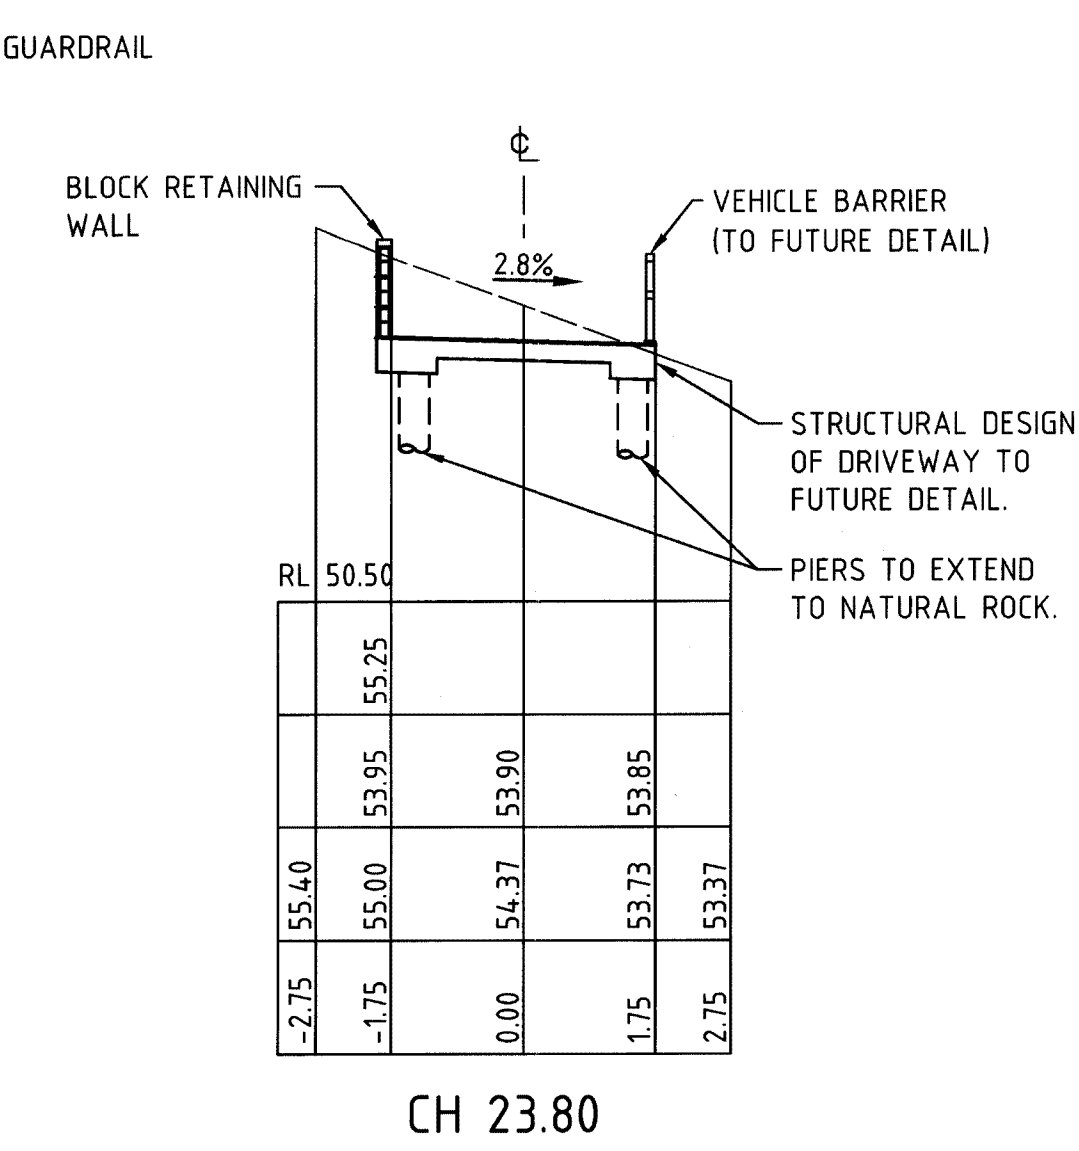

PHOTOGRAPH
LOOKING WEST ALONG EXISTING DRIVEWAY

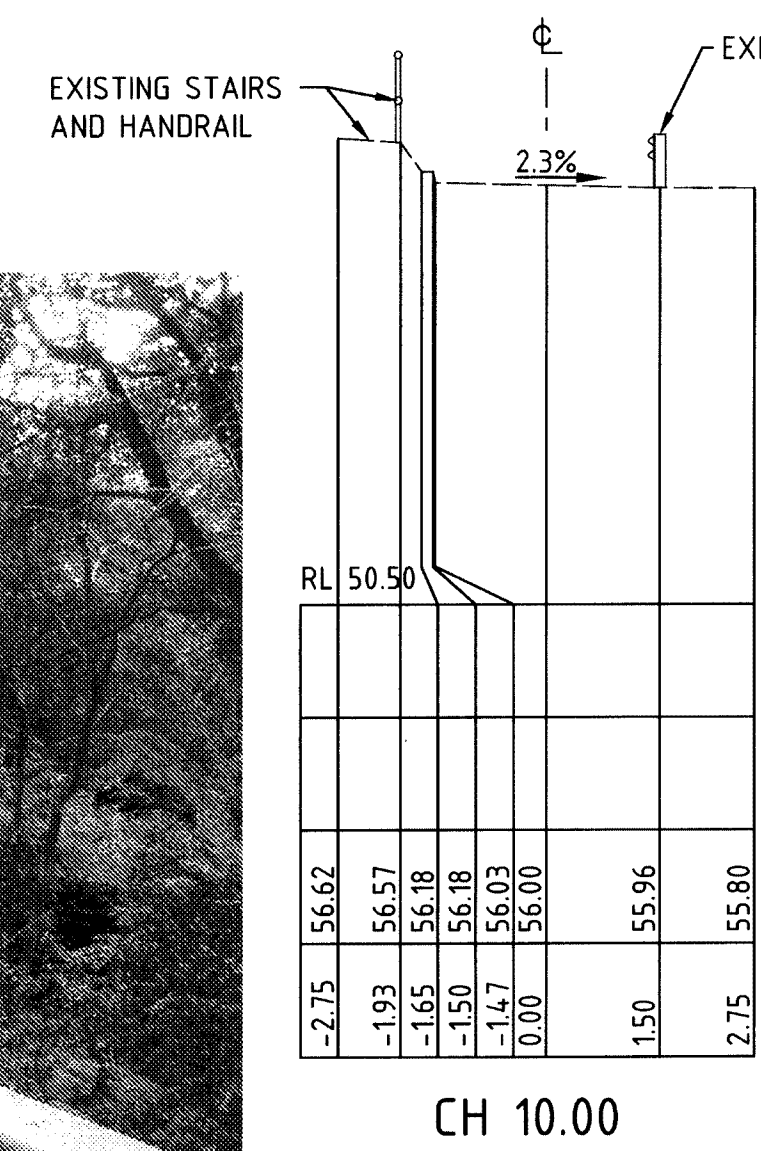

LONGITUDINAL SECTION ALONG DRIVEWAY

CH 0.00

CH 14.80

CH 27.30

CROSS SECTIONS
1:100



NOT FOR CONSTRUCTION

Rev	Amendment / Reason For Issue	Date	Drawing Completed by	Designed & Checked by	Verified by	Issue Authorised (*)
A	ISSUED FOR REVIEW	22.11.07	AS	RPH	X	

Copyright
This drawing remains the property of Hughes Trueman Pty. Ltd. It may only be used for the purpose for which it was commissioned & in accordance with the terms of engagement for that commission. Hughes Trueman denies any liability or responsibility for loss or damage caused by the inappropriate use of this drawing.

* Drawing Status Warning: Unless there is an authorised Hughes Trueman signature at *, this drawing is not authorised for issue.

This Drawing may have been prepared using and may be incomplete if copied to BLACK & WHITE

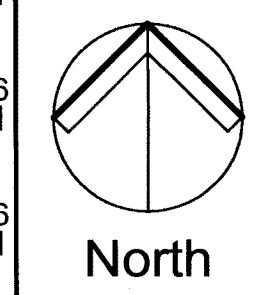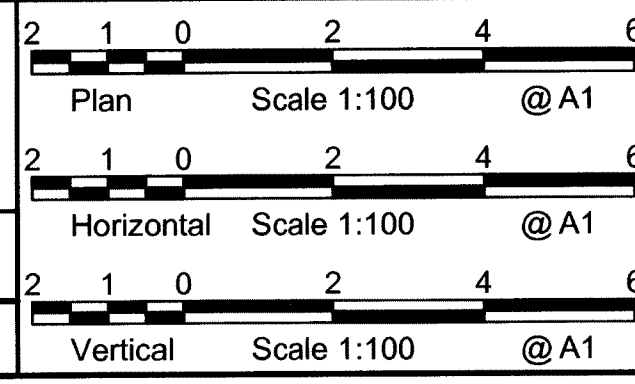

HughesTrueman
Consulting Engineers Planners & Managers

Branches:
St. Leonards
Parramatta
Carrerra
Wagga Wagga

Project
**2A WEST STREET
BALGOWLAH HEIGHTS**

Client
PETER MCAULEY
Architect/Project Manager

Drawing Title
**CONCEPTUAL DRIVEWAY
LONGITUDINAL SECTION
AND CROSS SECTIONS**

Drawing No.
07S638SKC02

Sheet
2
Of
2

Rev
A

Date: 22.11.07 Time: 10:00pm
Plotted By: Communal
Filename: P:\SI_Leece\res2007\07S638\Bep\CA07S638_SKC02.dwg