


Proposed Dwellings

Lot 13, 10 Fern Creek Road Warriewood

Landscape Development Application

DRAWINGS

DWG NO.	DRAWING TITLE	SCALE
013	COVER SHEET	N/A
113	LANDSCAPE PLAN - Lot 13	1:50
313	LANDSCAPE HARDSCAPE PLAN - Lot 13	1:50
413	LANDSCAPE PLANTING PLAN - Lot 13	1:50
513	LANDSCAPE SPECIFICATION & DETAILS - Lot 13	AS SHOWN

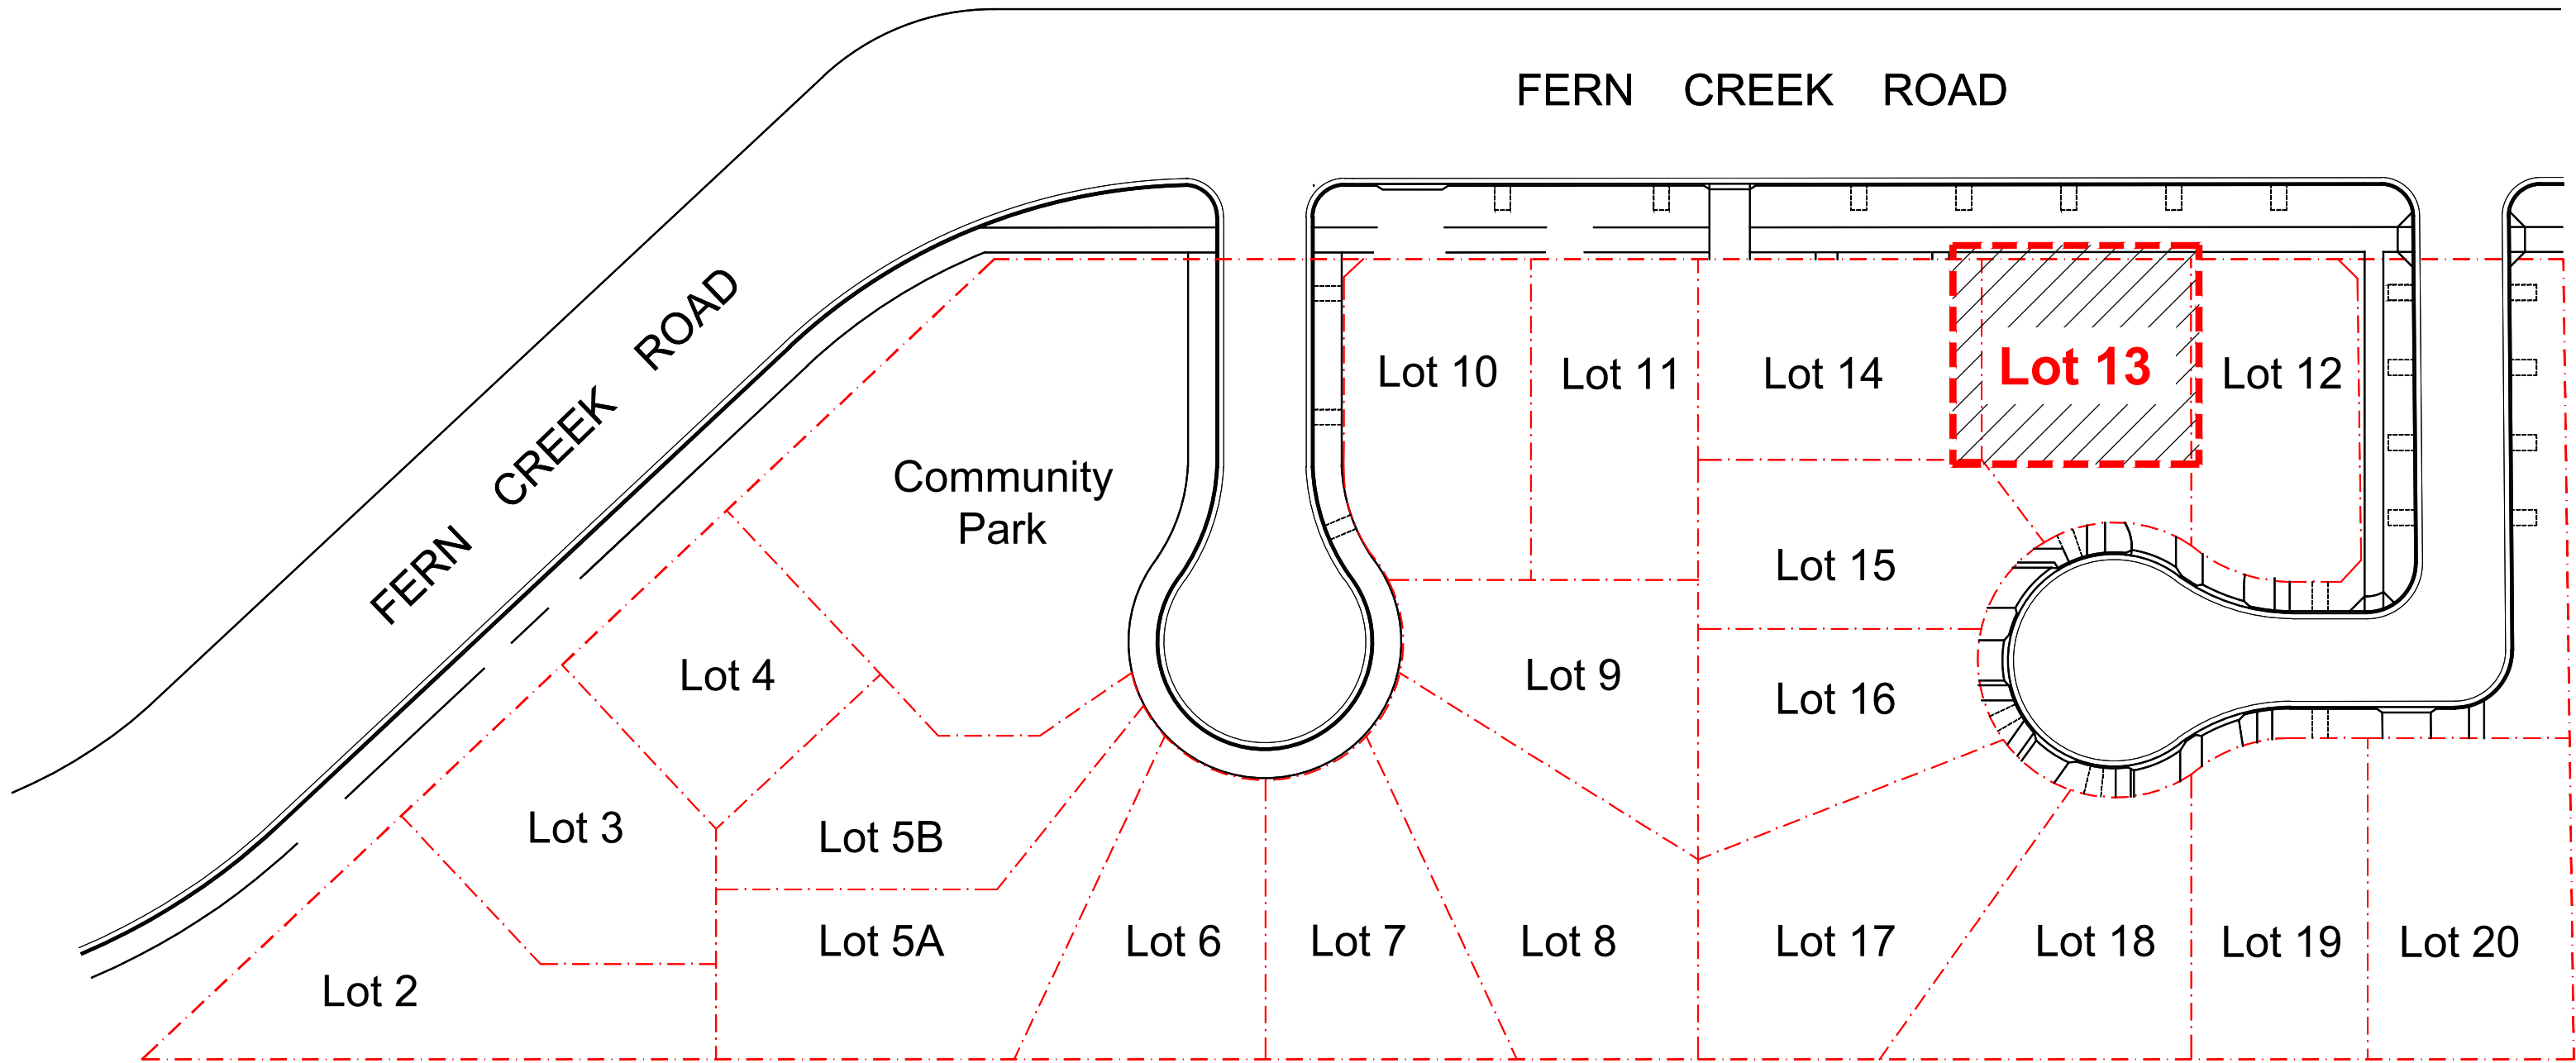

Key Plan | 1:500

NOT FOR CONSTRUCTION

© 2021 Site Image (NSW) Pty Ltd. ABN 44 801 262 380 as agent for Site Image NSW Partnership. All rights reserved. This drawing is copyright and shall not be reproduced or copied in any form or by any means (graphic, electronic or mechanical including photocopy) without the written permission of Site Image (NSW) Pty Ltd. Any license, expressed or implied, to use this document for any purpose what so ever is restricted to the terms of the written agreement between Site Image (NSW) Pty Ltd and the instructing party.

The contractor shall check and verify all work on site (including work by others) before commencing the landscape installation. Any discrepancies are to be reported to the Project Manager or Landscape Architect prior to commencing work. Do not scale this drawing. Any required dimensions not shown shall be referred to the Landscape Architect for confirmation.

Legend

Key Plan

S I T E I M A G E



Landscape Architects

Level 1, 3-5 Baptist Street
Redfern NSW 2016
Australia

Tel: (61 2) 8332 5600
Fax: (61 2) 9698 2877
www.siteimage.com.au

Client

SKYCORP AUSTRALIA

Project

Proposed Dwellings

10 Fern Creek Road

Warriewood

Drawing Name

Landscape Coversheet

- Lot 13

DEVELOPMENT APPLICATION

Scale


Job Number


SS21-4780

Drawing Number

Issue

013 A

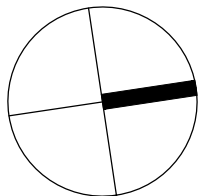

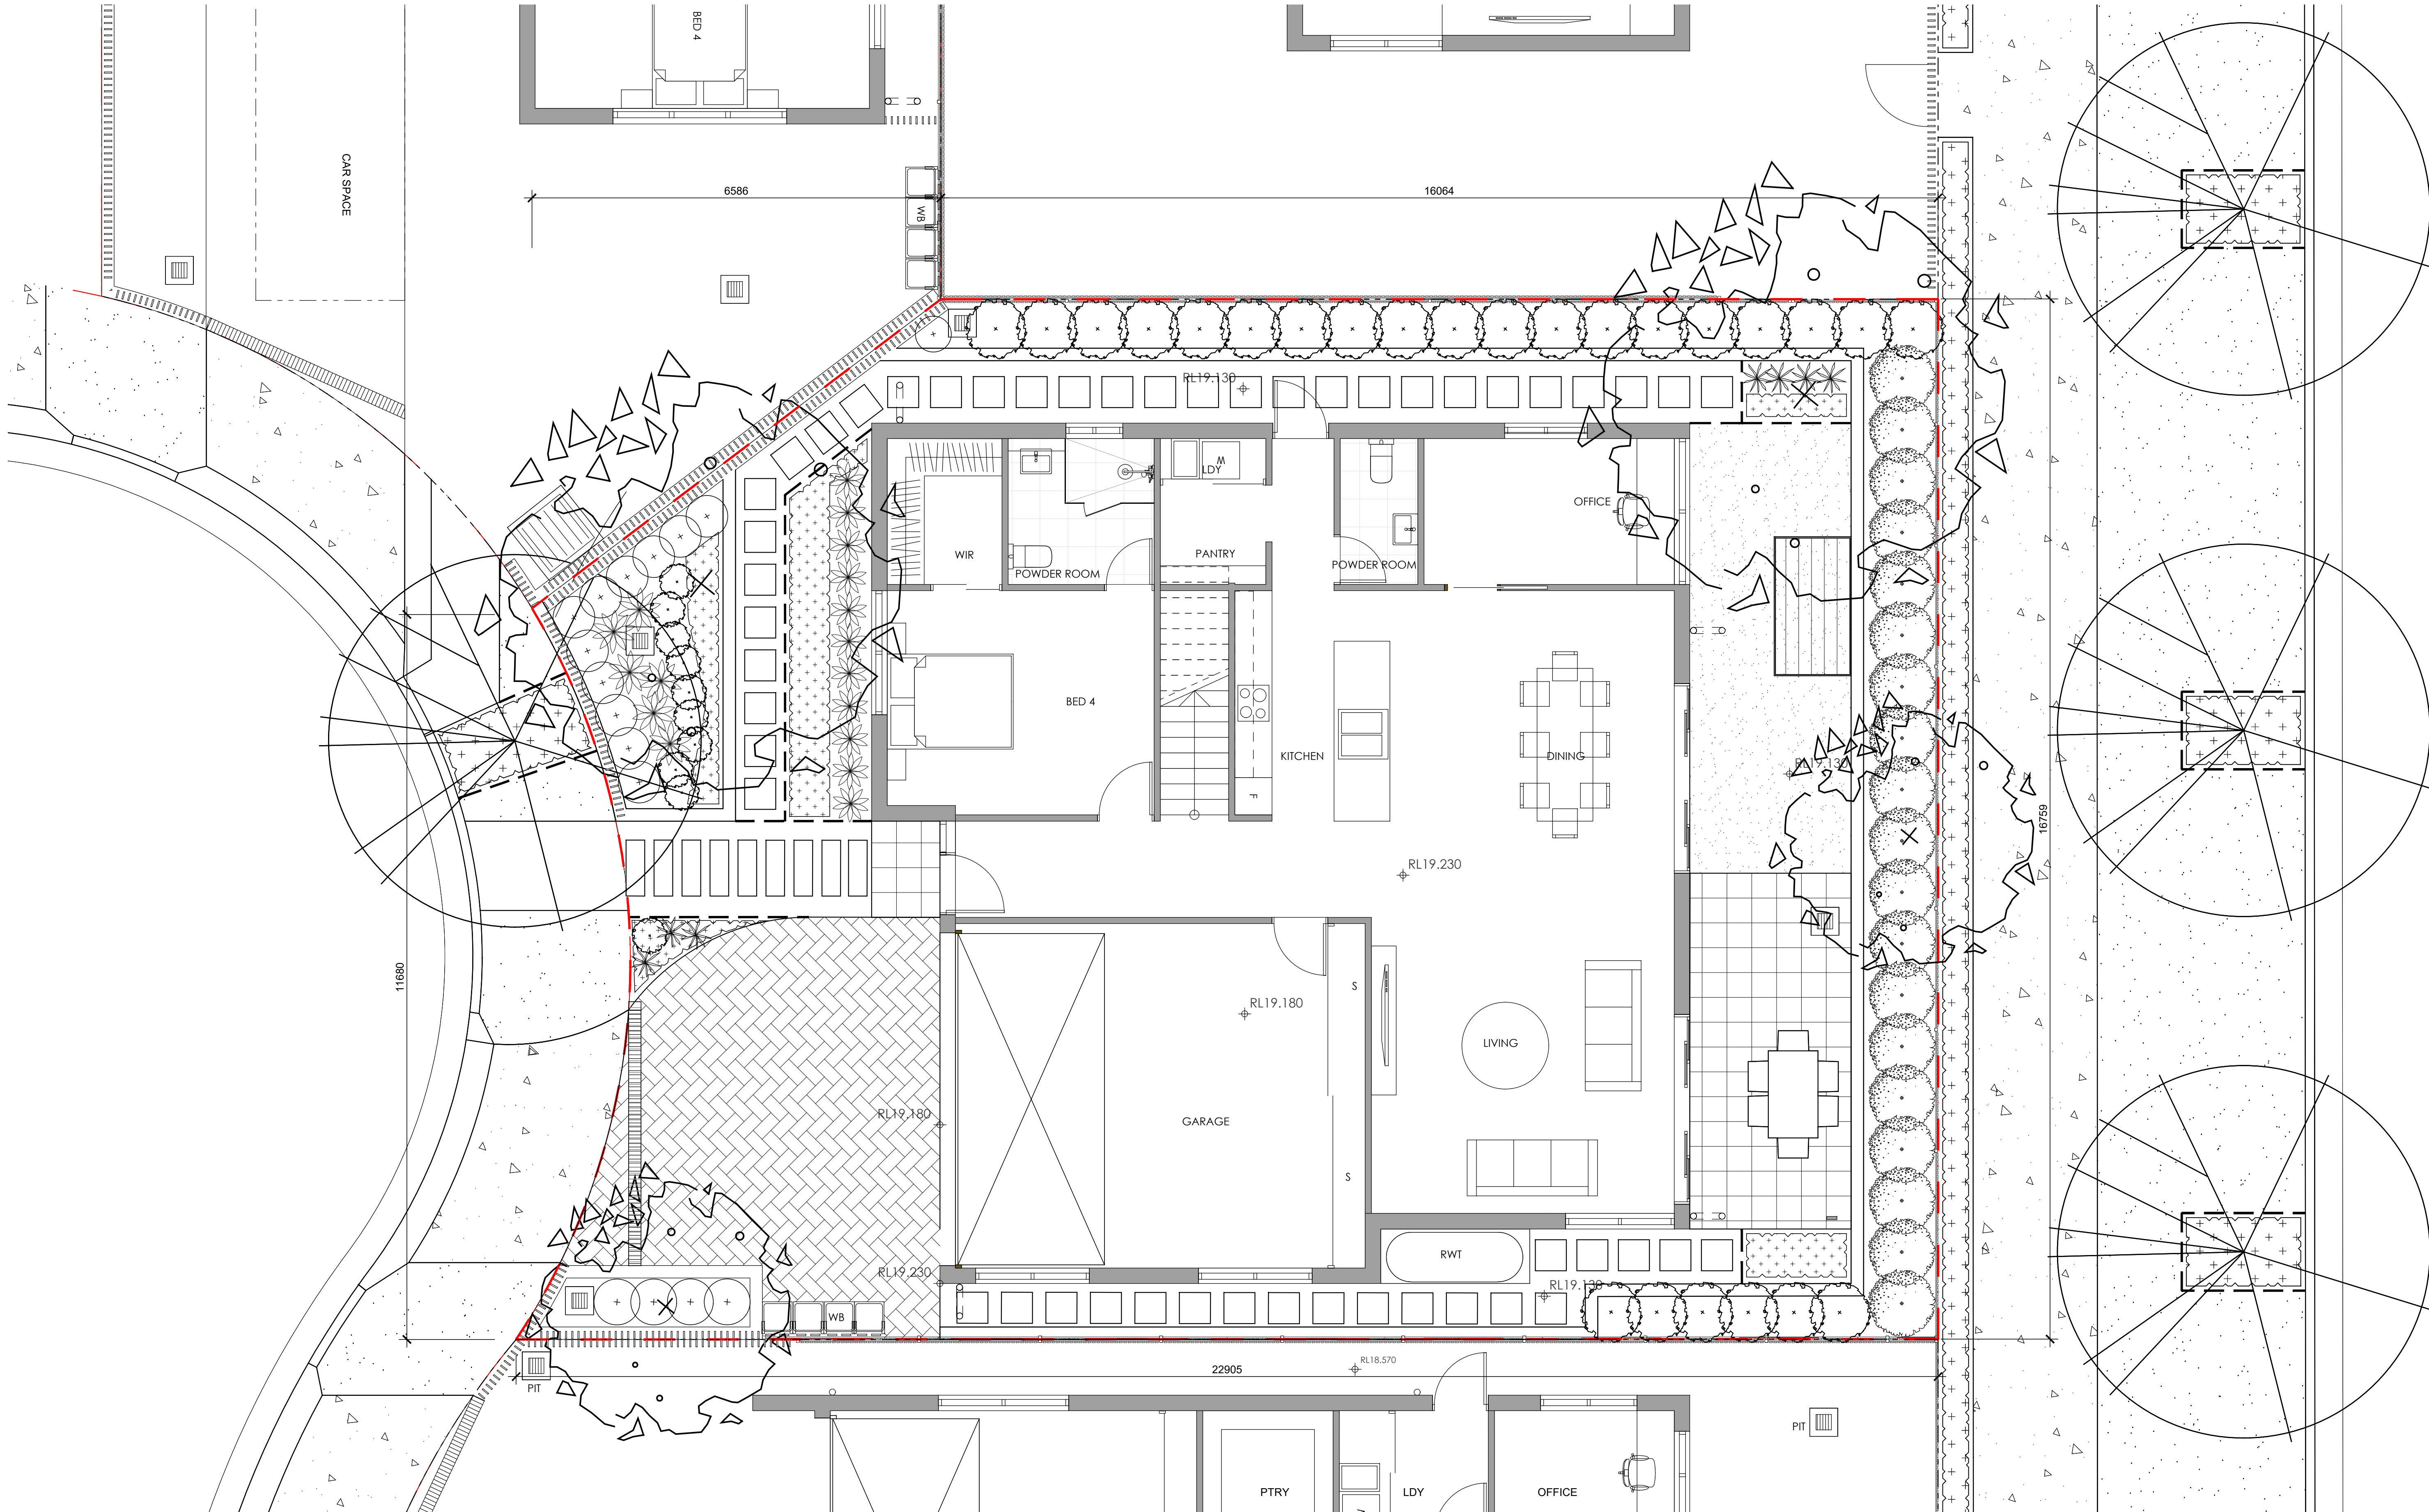

NOT FOR CONSTRUCTION

© 2021 Site Image (NSW) Pty Ltd. ABN 44 801 262 380 as agent for Site Image NSW Partnership. All rights reserved. This drawing is copyright and shall not be reproduced or copied in any form or by any means (graphic, electronic or mechanical including photocopy) without the written permission of Site Image (NSW) Pty Ltd. Any license, expressed or implied, to use this document for any purpose what so ever is restricted to the terms of the written agreement between Site Image (NSW) Pty Ltd and the instructing party.

The contractor shall check and verify all work on site (including work by others) before commencing the landscape installation. Any discrepancies are to be reported to the Project Manager or Landscape Architect prior to commencing work. Do not scale this drawing. Any required dimensions not shown shall be referred to the Landscape Architect for confirmation.

Legend			
	Existing tree to be removed - Refer Arborist report		Timber edge
	Proposed street trees		Exposed concrete
	Proposed trees		Paved driveway
	Shrub and accent planting		Timber decking
	Groundcovers		Stepping pavers in gravel - Type 1
	Lawn		Stepping pavers in gravel - Type 2
	Mail box		
	Clothing lines		
	Property boundary		

Key Plan

SITE IMAGE

Landscape Architects
Level 1, 3-5 Baptist Street
Redfern NSW 2016
Australia
Tel: (61 2) 8332 5600
Fax: (61 2) 9698 2877
www.siteimage.com.au

Client
SKYCORP AUSTRALIA

Project
Proposed Dwellings
10 Fern Creek Road
Warriewood


Drawing Name
Landscape Plan
- Lot 13

DEVELOPMENT APPLICATION

Scale 1:50 @ A1
Job Number
SS21-4780

0 0.5 1 1.5 2 2.5m
Drawing Number
113 Issue

A	For Approval	PH	RS	18.10.2021
Issue	Revision Description	Drawn	Check	Date

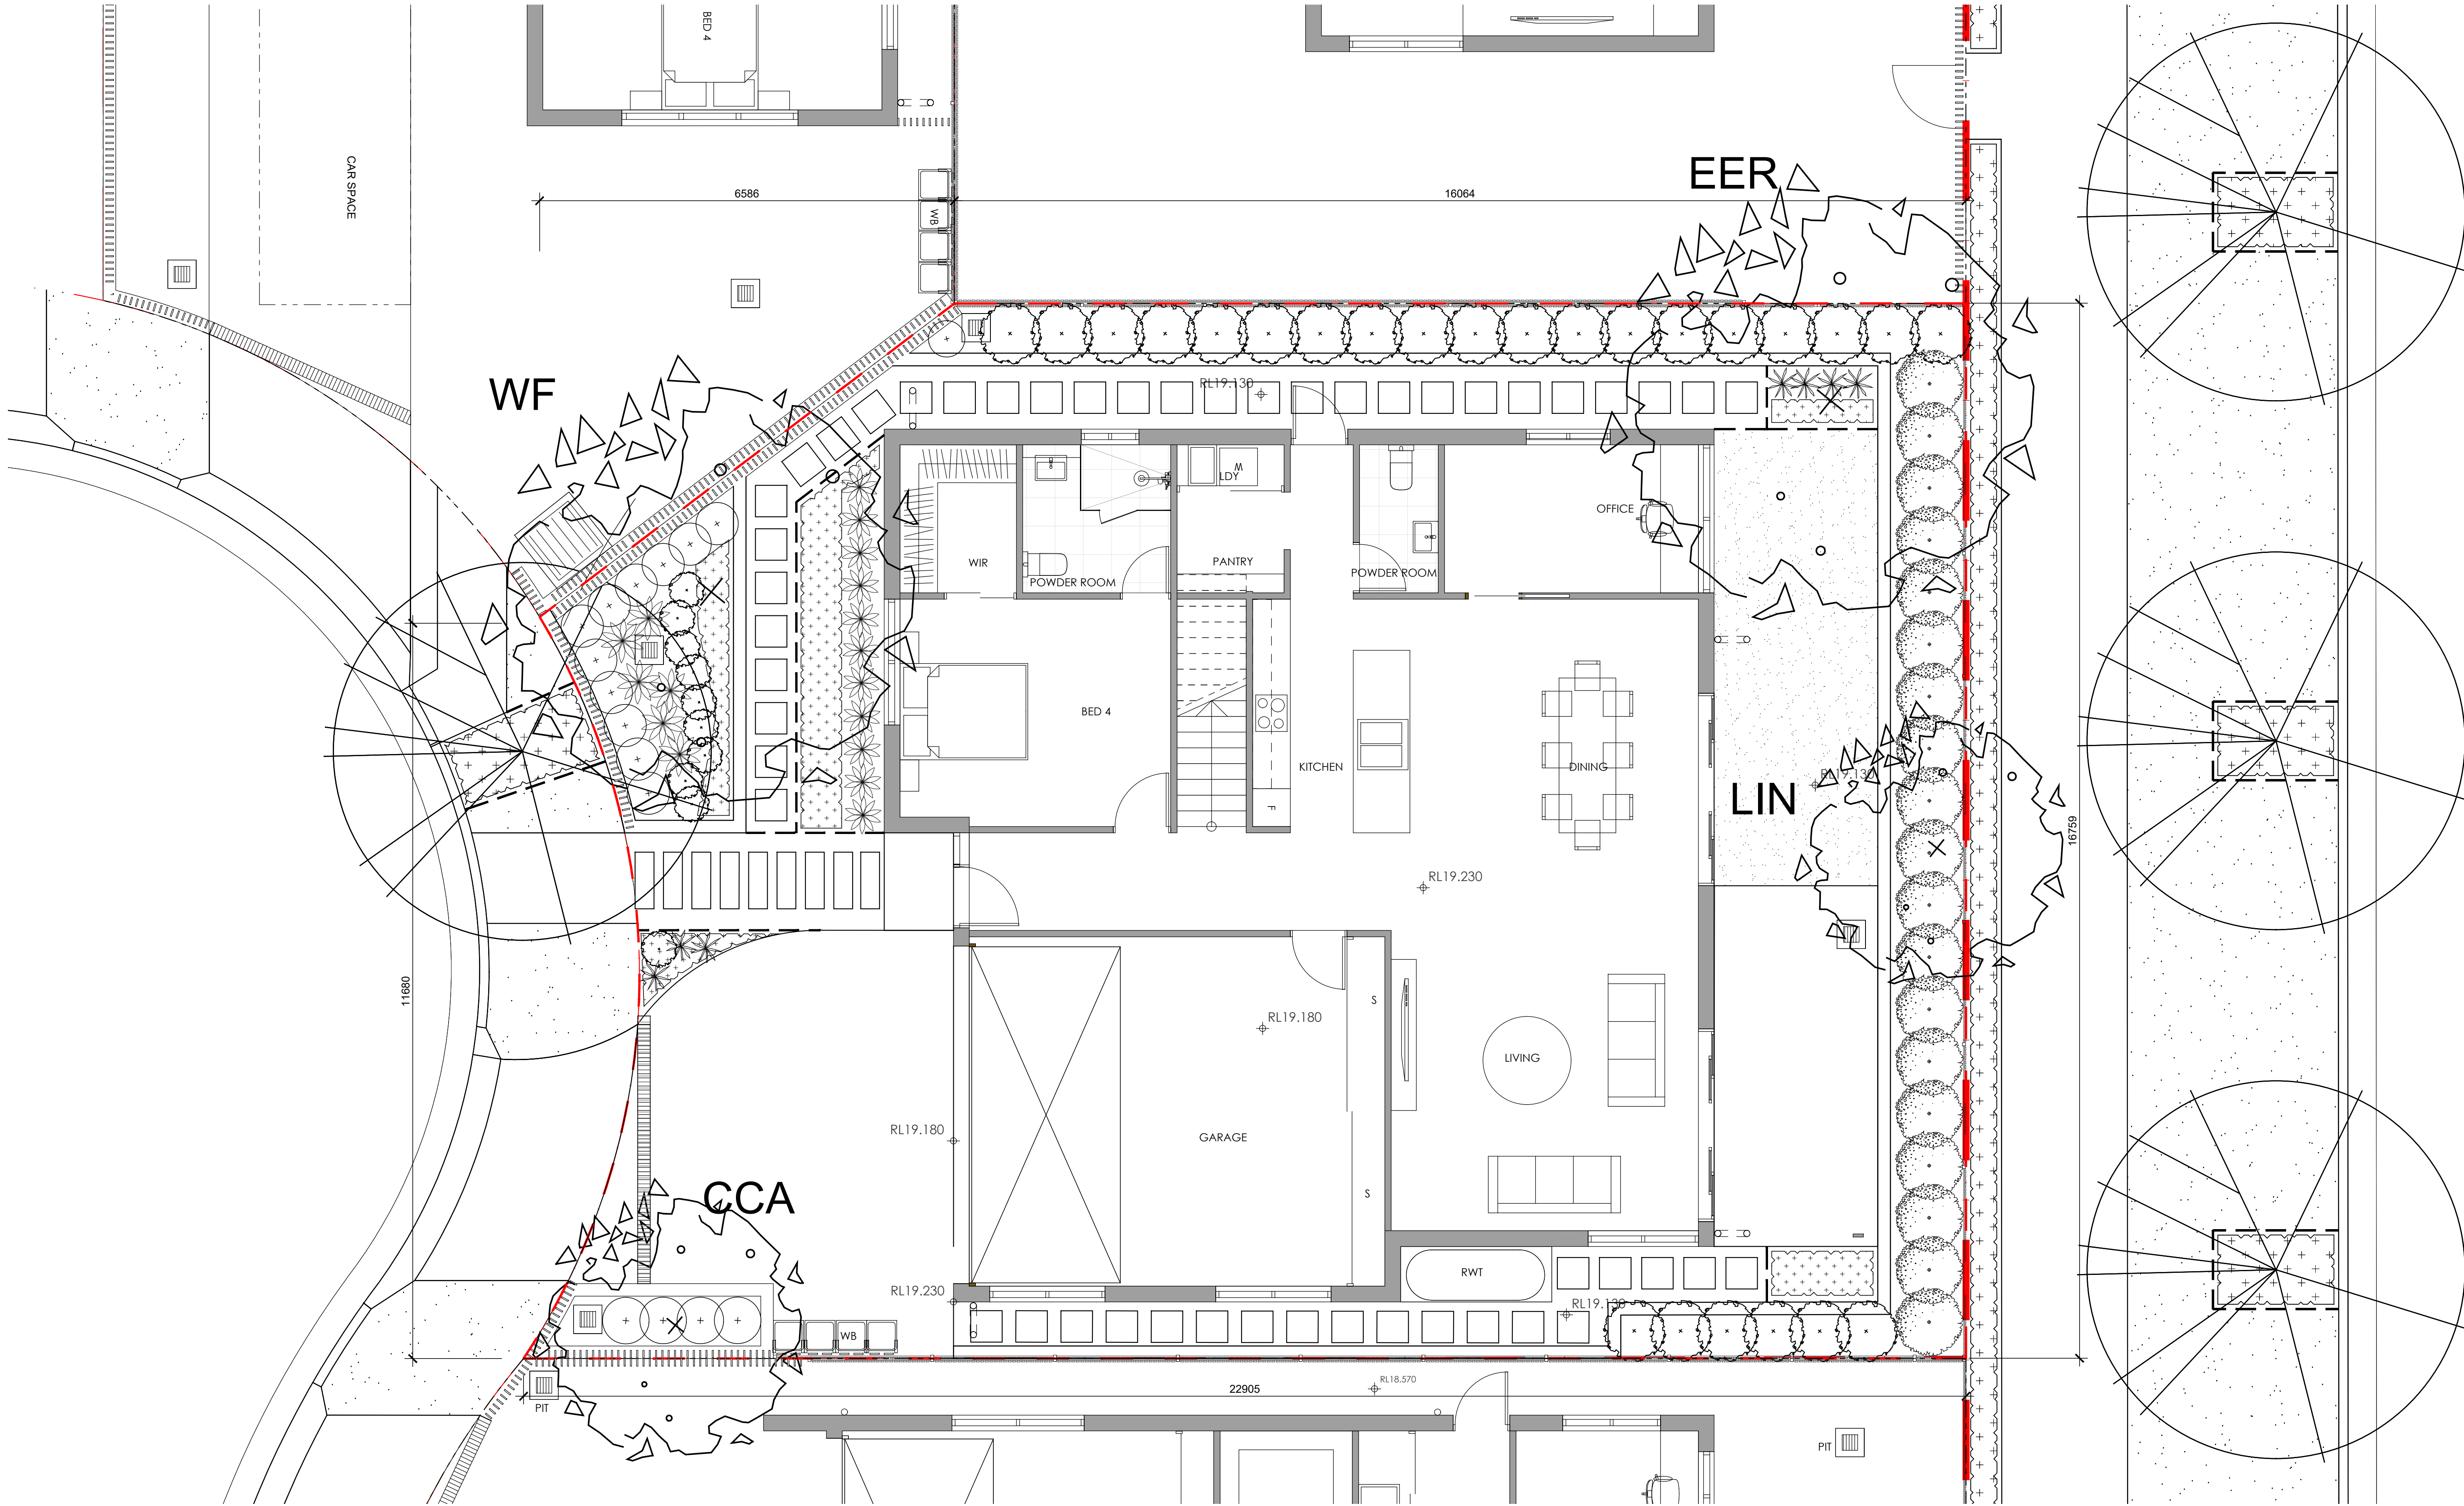

NOT FOR CONSTRUCTION

© 2021 Site Image (NSW) Pty Ltd. ABN 44 801 262 380 as agent for Site Image NSW Partnership. All rights reserved. This drawing is copyright and shall not be reproduced or copied in any form or by any means (graphic, electronic or mechanical including photocopy) without the written permission of Site Image (NSW) Pty Ltd. Any license, expressed or implied, to use this document for any purpose what so ever is restricted to the terms of the written agreement between Site Image (NSW) Pty Ltd and the instructing party.

The contractor shall check and verify all work on site (including work by others) before commencing the landscape installation. Any discrepancies are to be reported to the Project Manager or Landscape Architect prior to commencing work. Do not scale this drawing. Any required dimensions not shown shall be referred to the Landscape Architect for confirmation.

- Legend
- Existing tree to be removed
- Refer Arborist report
 - Proposed street trees
- By others
 - Proposed trees
 - Shrub and accent planting
 - Groundcovers

Indicative plant schedule refer to drawing sheet 513

Key Plan

SITE IMAGE

Landscape Architects
Level 1, 3-5 Baptist Street
Redfern NSW 2016
Australia
Tel: (61 2) 8332 5600
Fax: (61 2) 9698 2877
www.siteimage.com.au

Client
SKYCORP AUSTRALIA

Project
Proposed Dwellings
10 Fern Creek Road
Warriewood


Drawing Name
Landscape Planting Plan
- Lot 13

DEVELOPMENT APPLICATION


Scale 1:50 @ A1

Job Number
SS21-4780

0 0.5 1 1.5 2 2.5m
Drawing Number
413 Issue
A

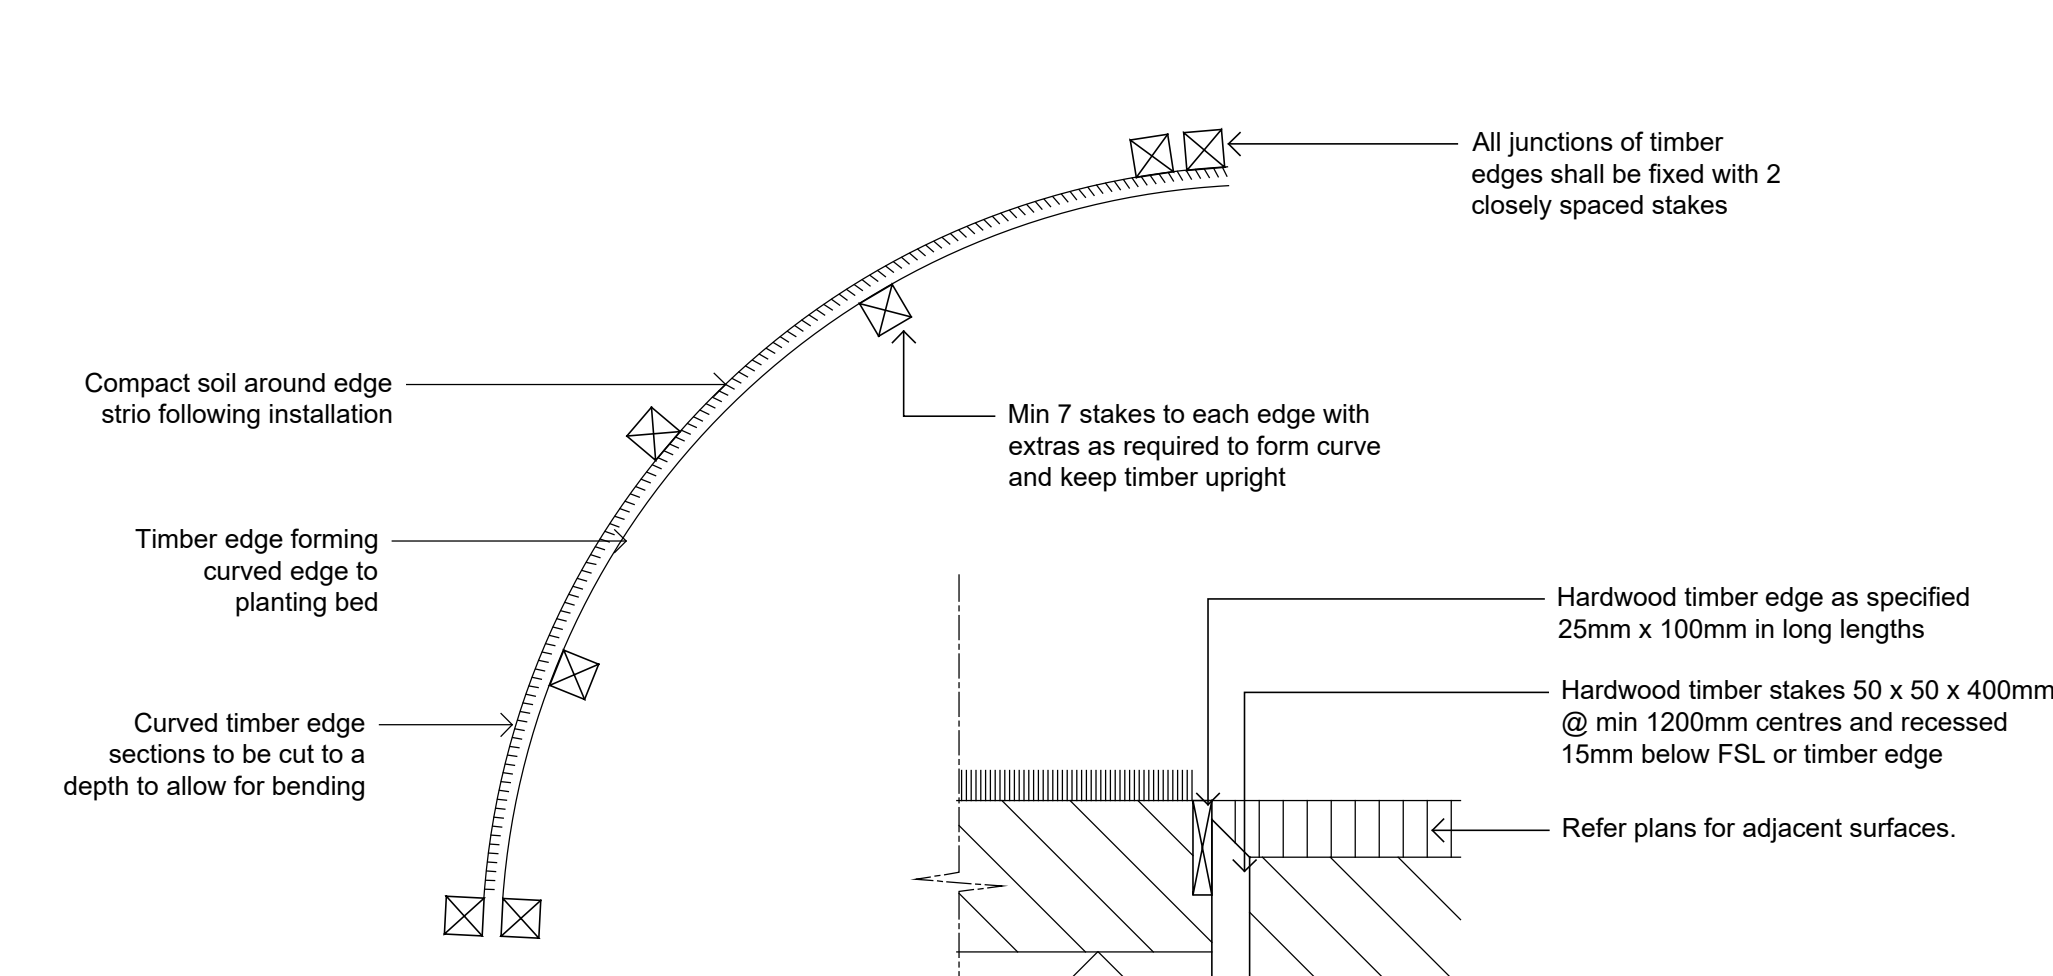

4 TIMBER EDGE - PLAN & SECTION
SCALE 1:10

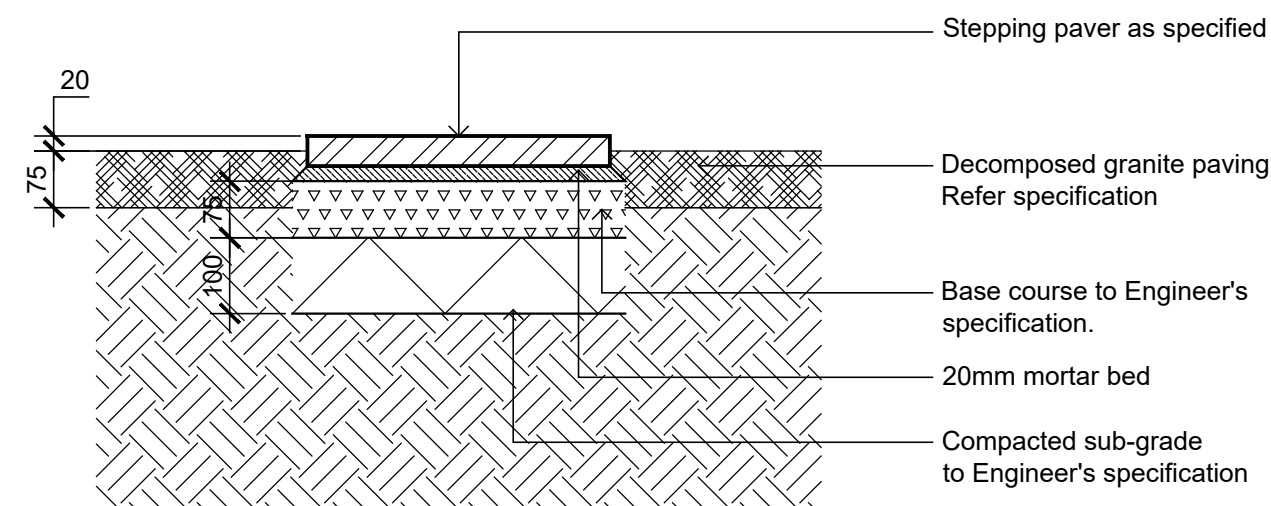

5 STEPPING PAVER IN DECOMPOSED GRANITE ON GRADE
SCALE 1:10

A1