



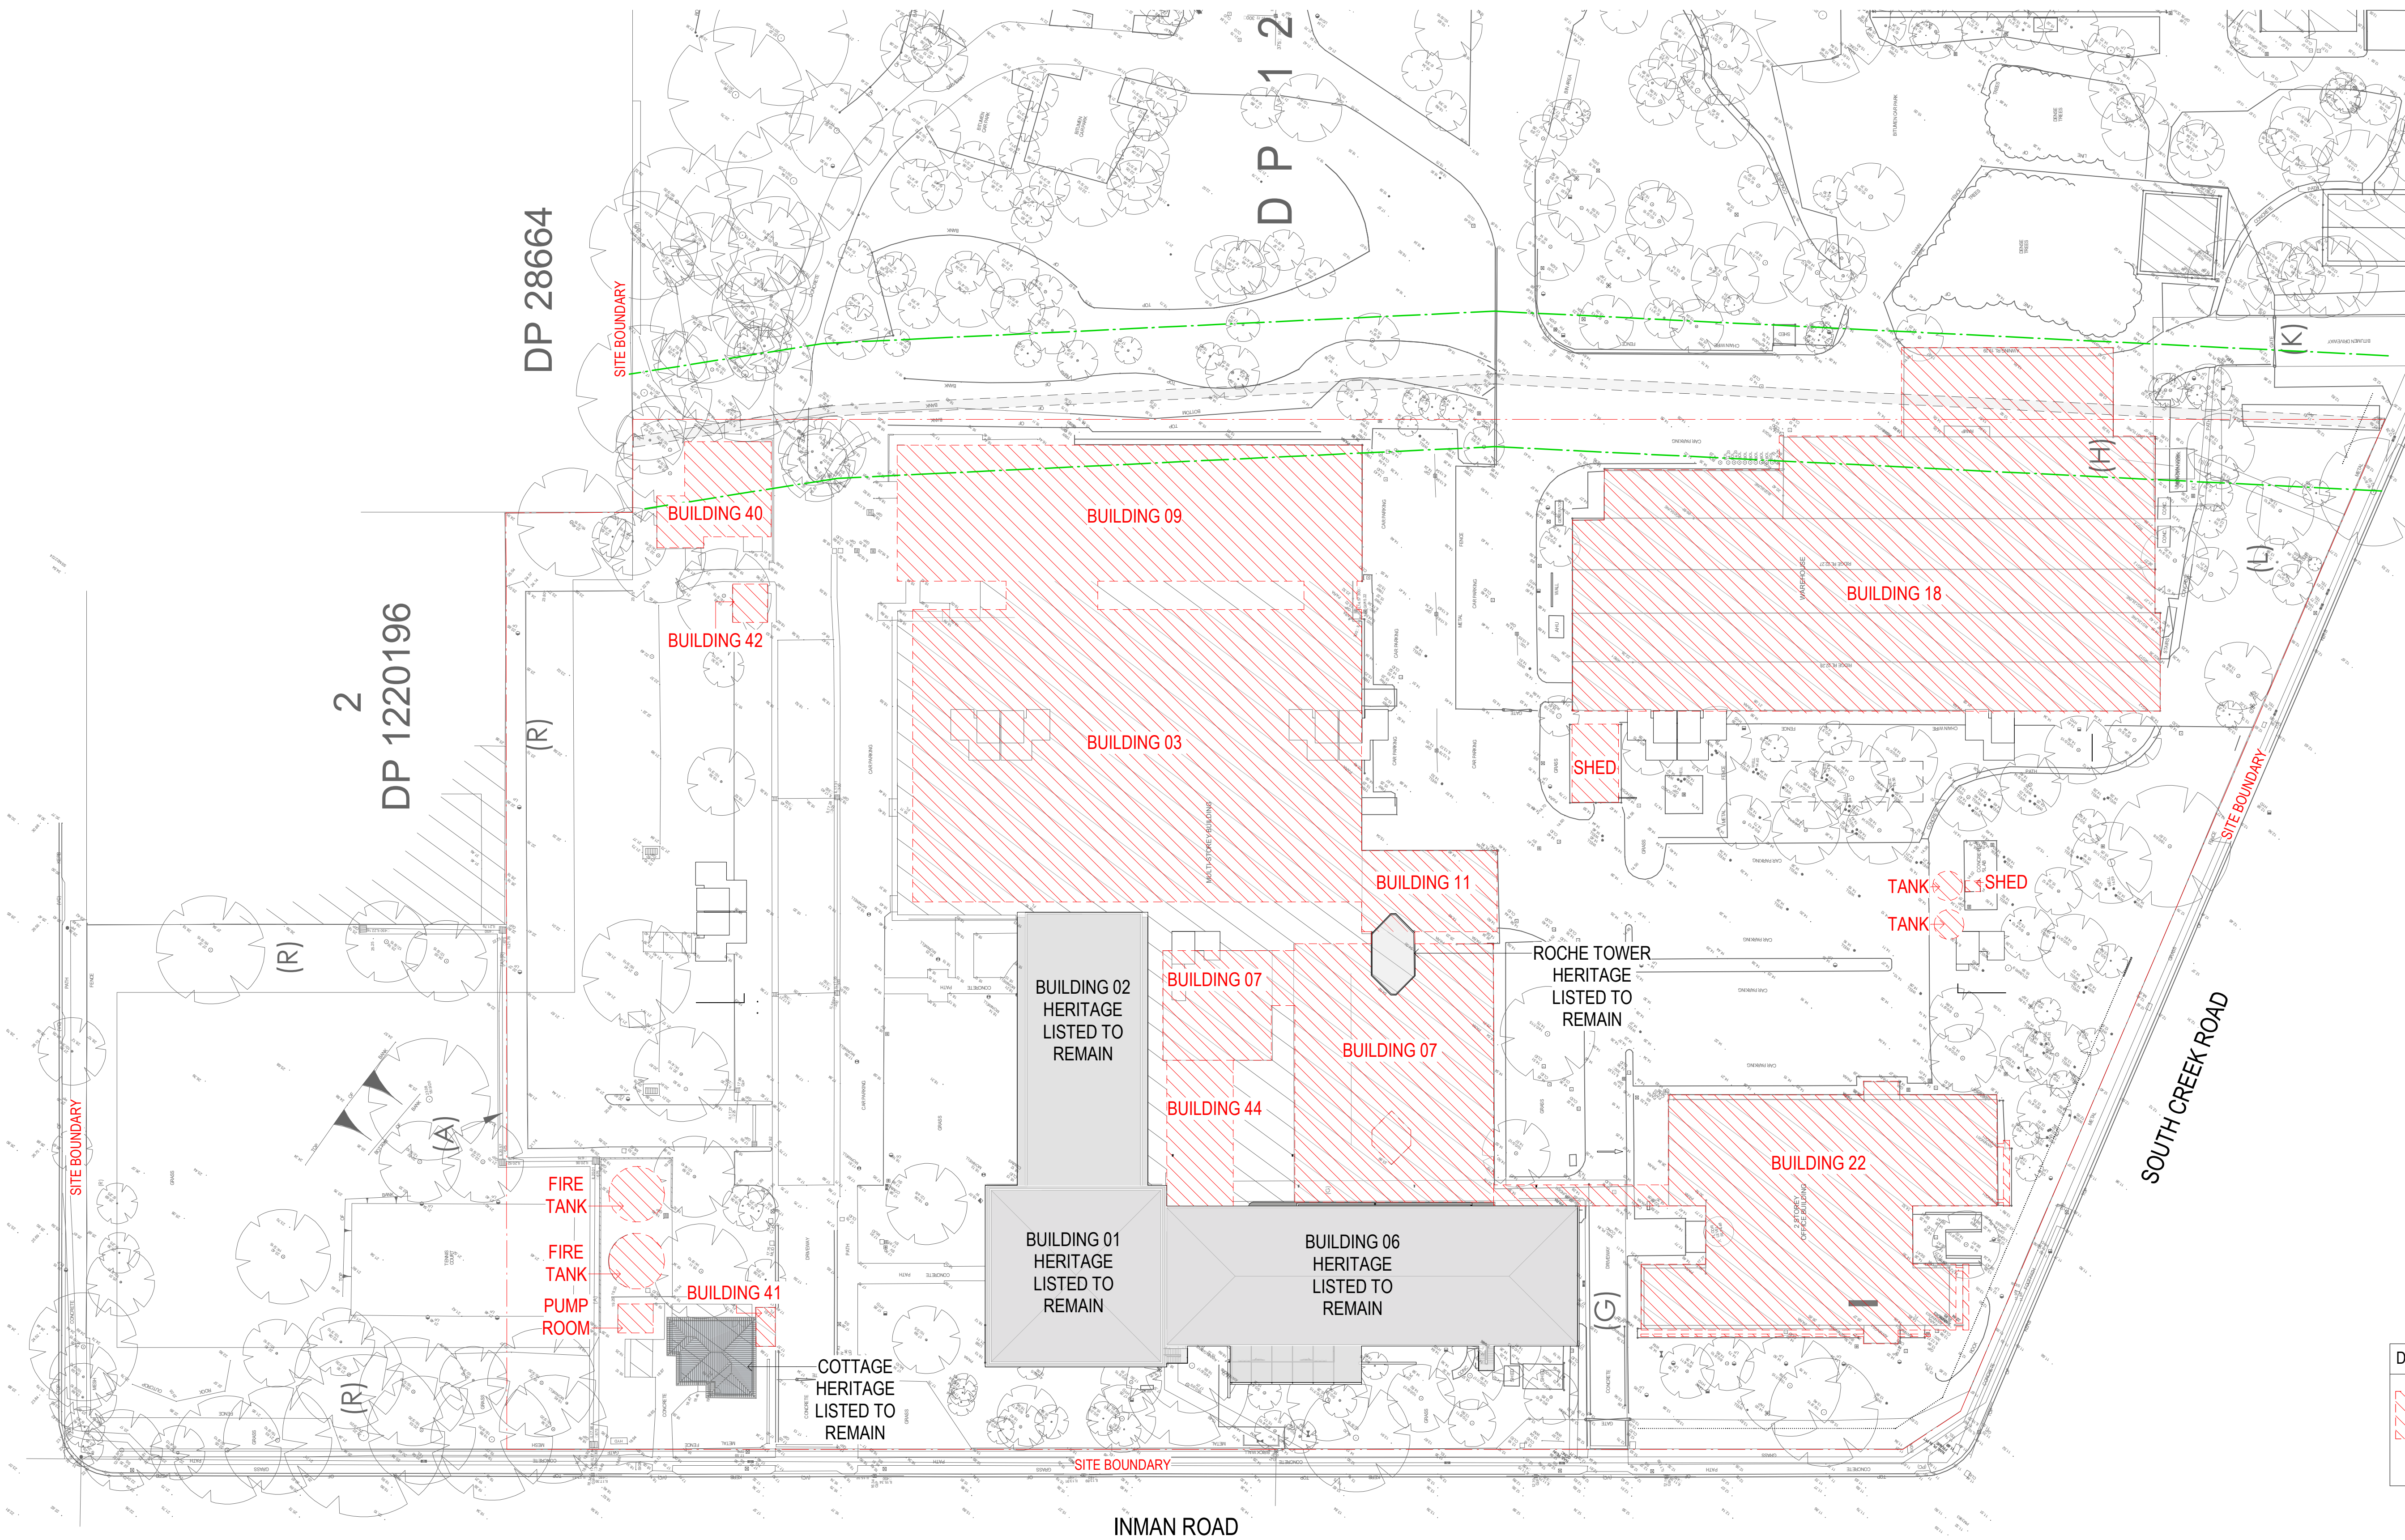

DEMOLITION LEGEND:

 BUILDING TO BE DEMOLISH

1 DEMOLITION PLAN 1:500

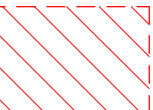

VISUAL SCALE 1:500 @ A1

	12	ISSUE FOR DA	12.11.2019
	11	ISSUE FOR DA	01.11.2019
	10	ISSUE FOR REVISION	25.10.2019
	9	UPDATED SET FOR CONSULTANTS-DRAFT	18.10.2019
	8	MARKETING PLAN ISSUED FOR INFORMATION	11.10.2019
	7	FOR CLIENT REVIEW	09.09.2019
	6		

CLIENT

NORTHERN BEACHES BUSINESS PARK

100 SOUTH CREEK ROAD, CROMER



DEMOLITION PLAN

DATE 12.11.2019 SCALE As indicated @ A1 JOB NO. 19110 DWG NO. DA208 REVISION 12